



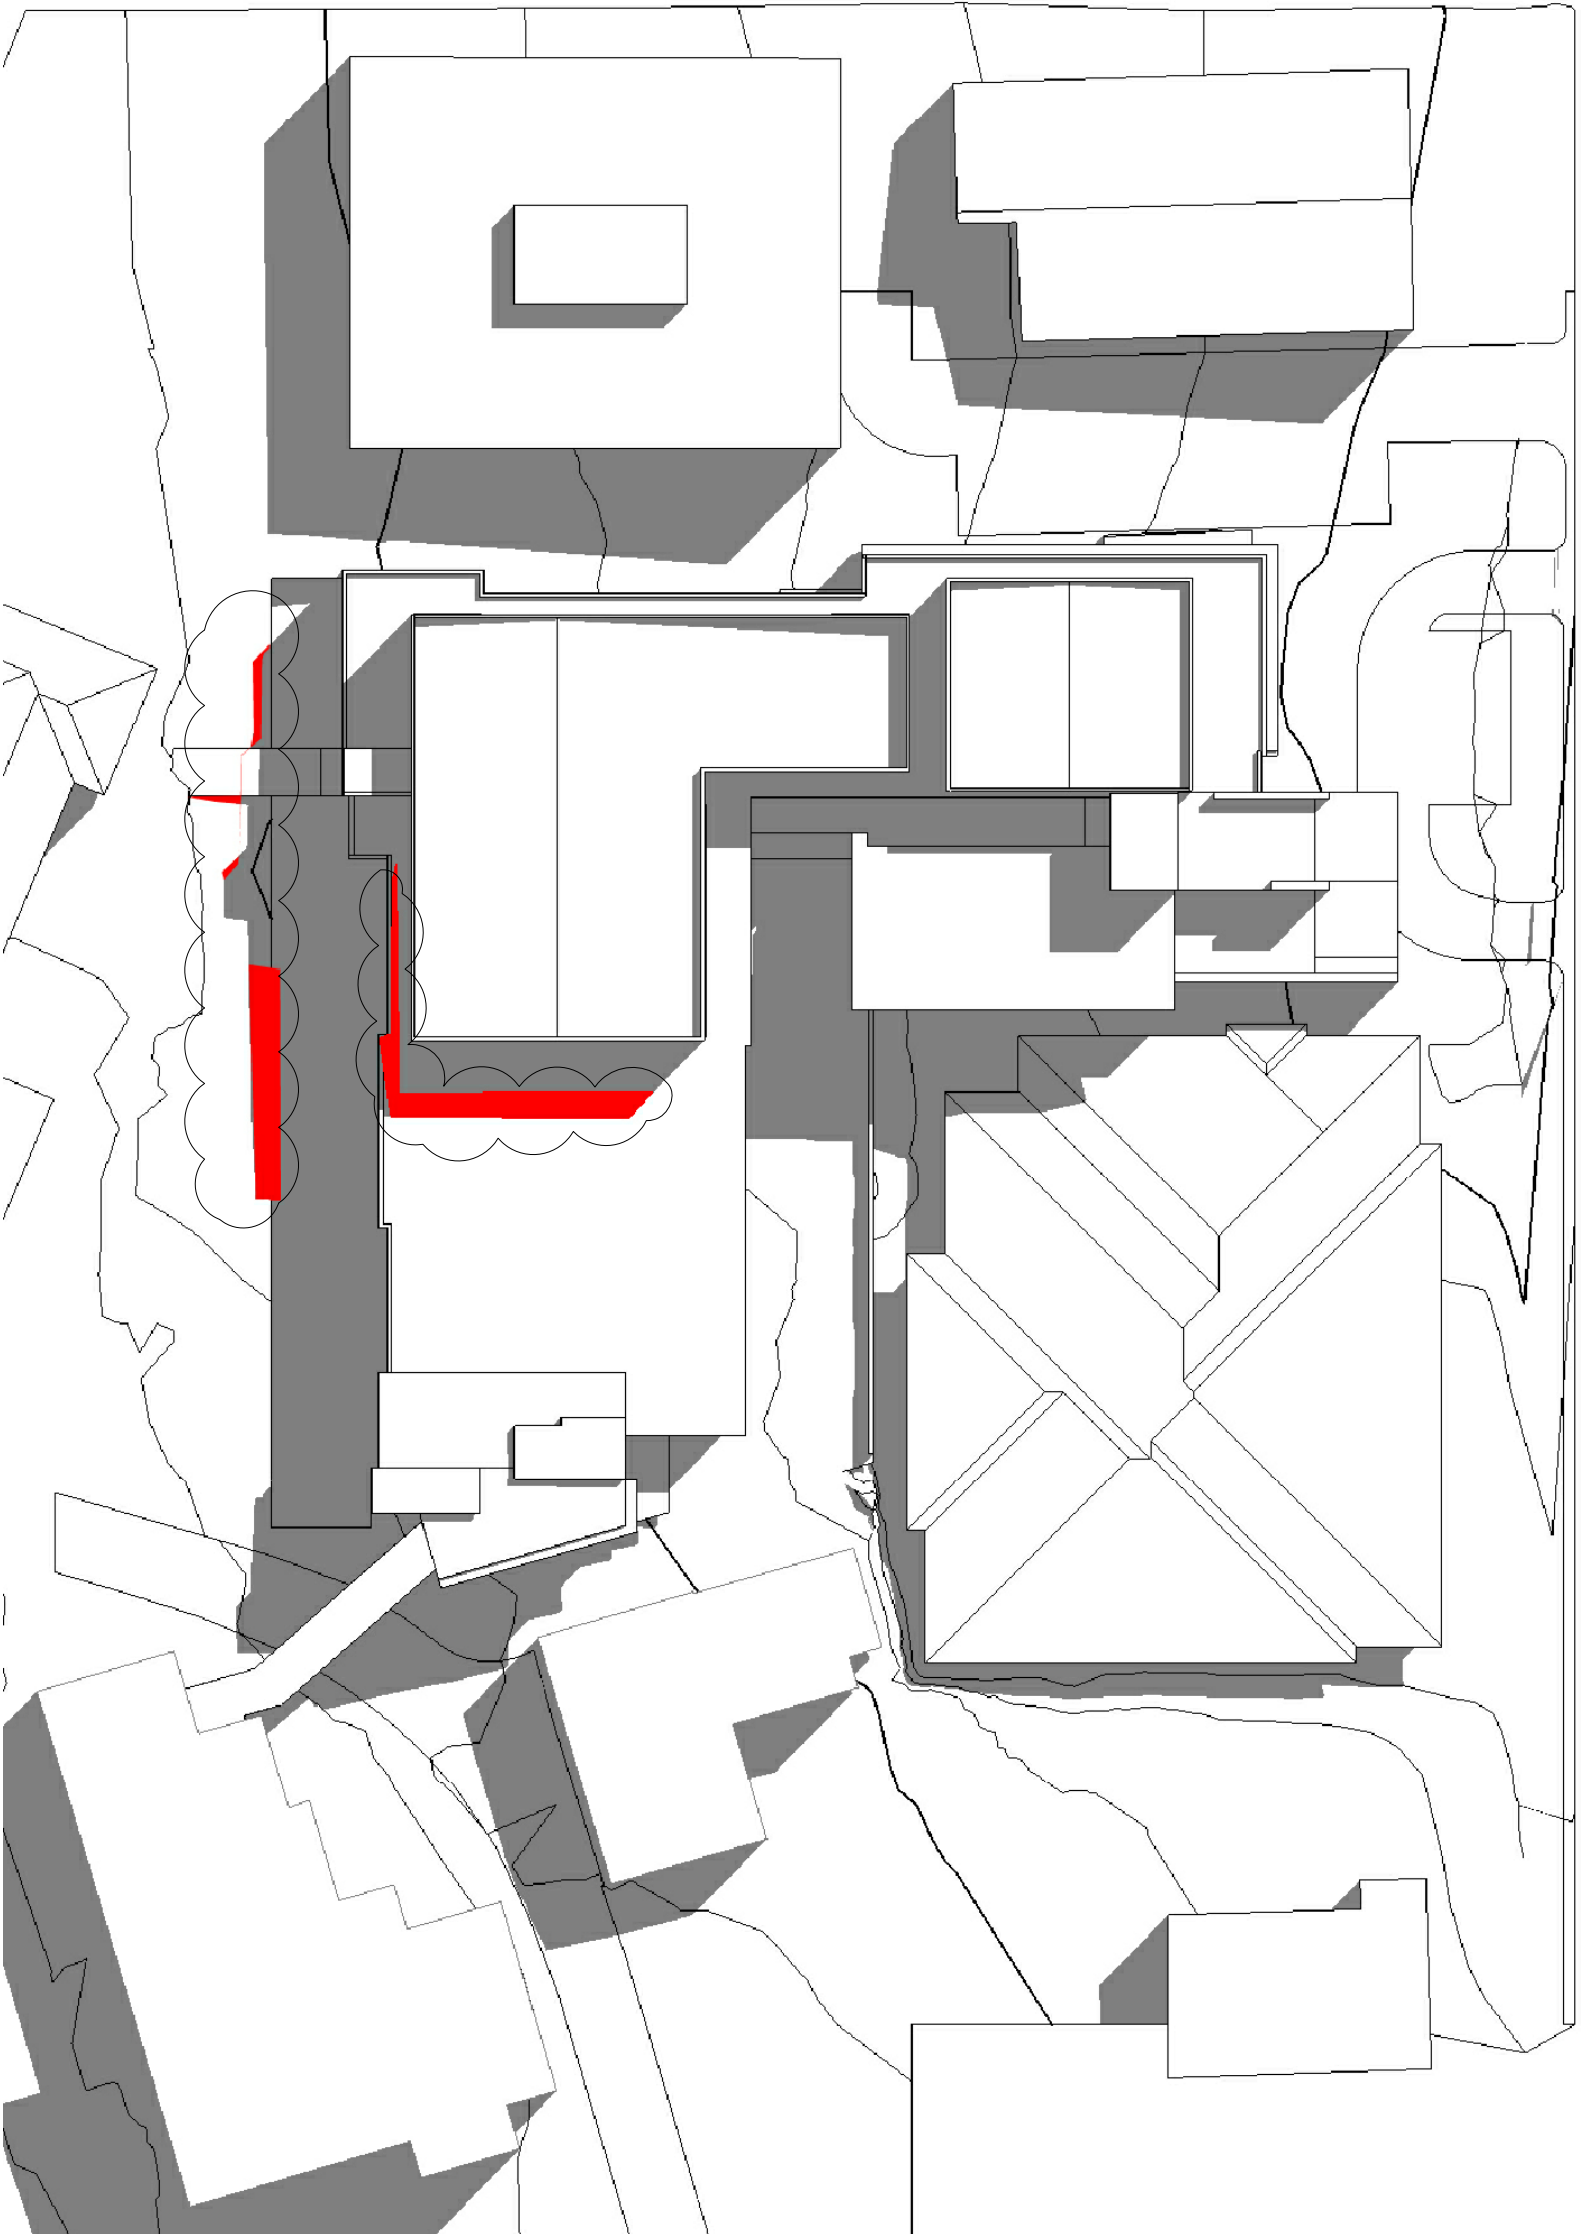

01 SHADOWS EQUINOX-9AM
- NTS



03 SHADOWS EQUINOX-3PM
- NTS

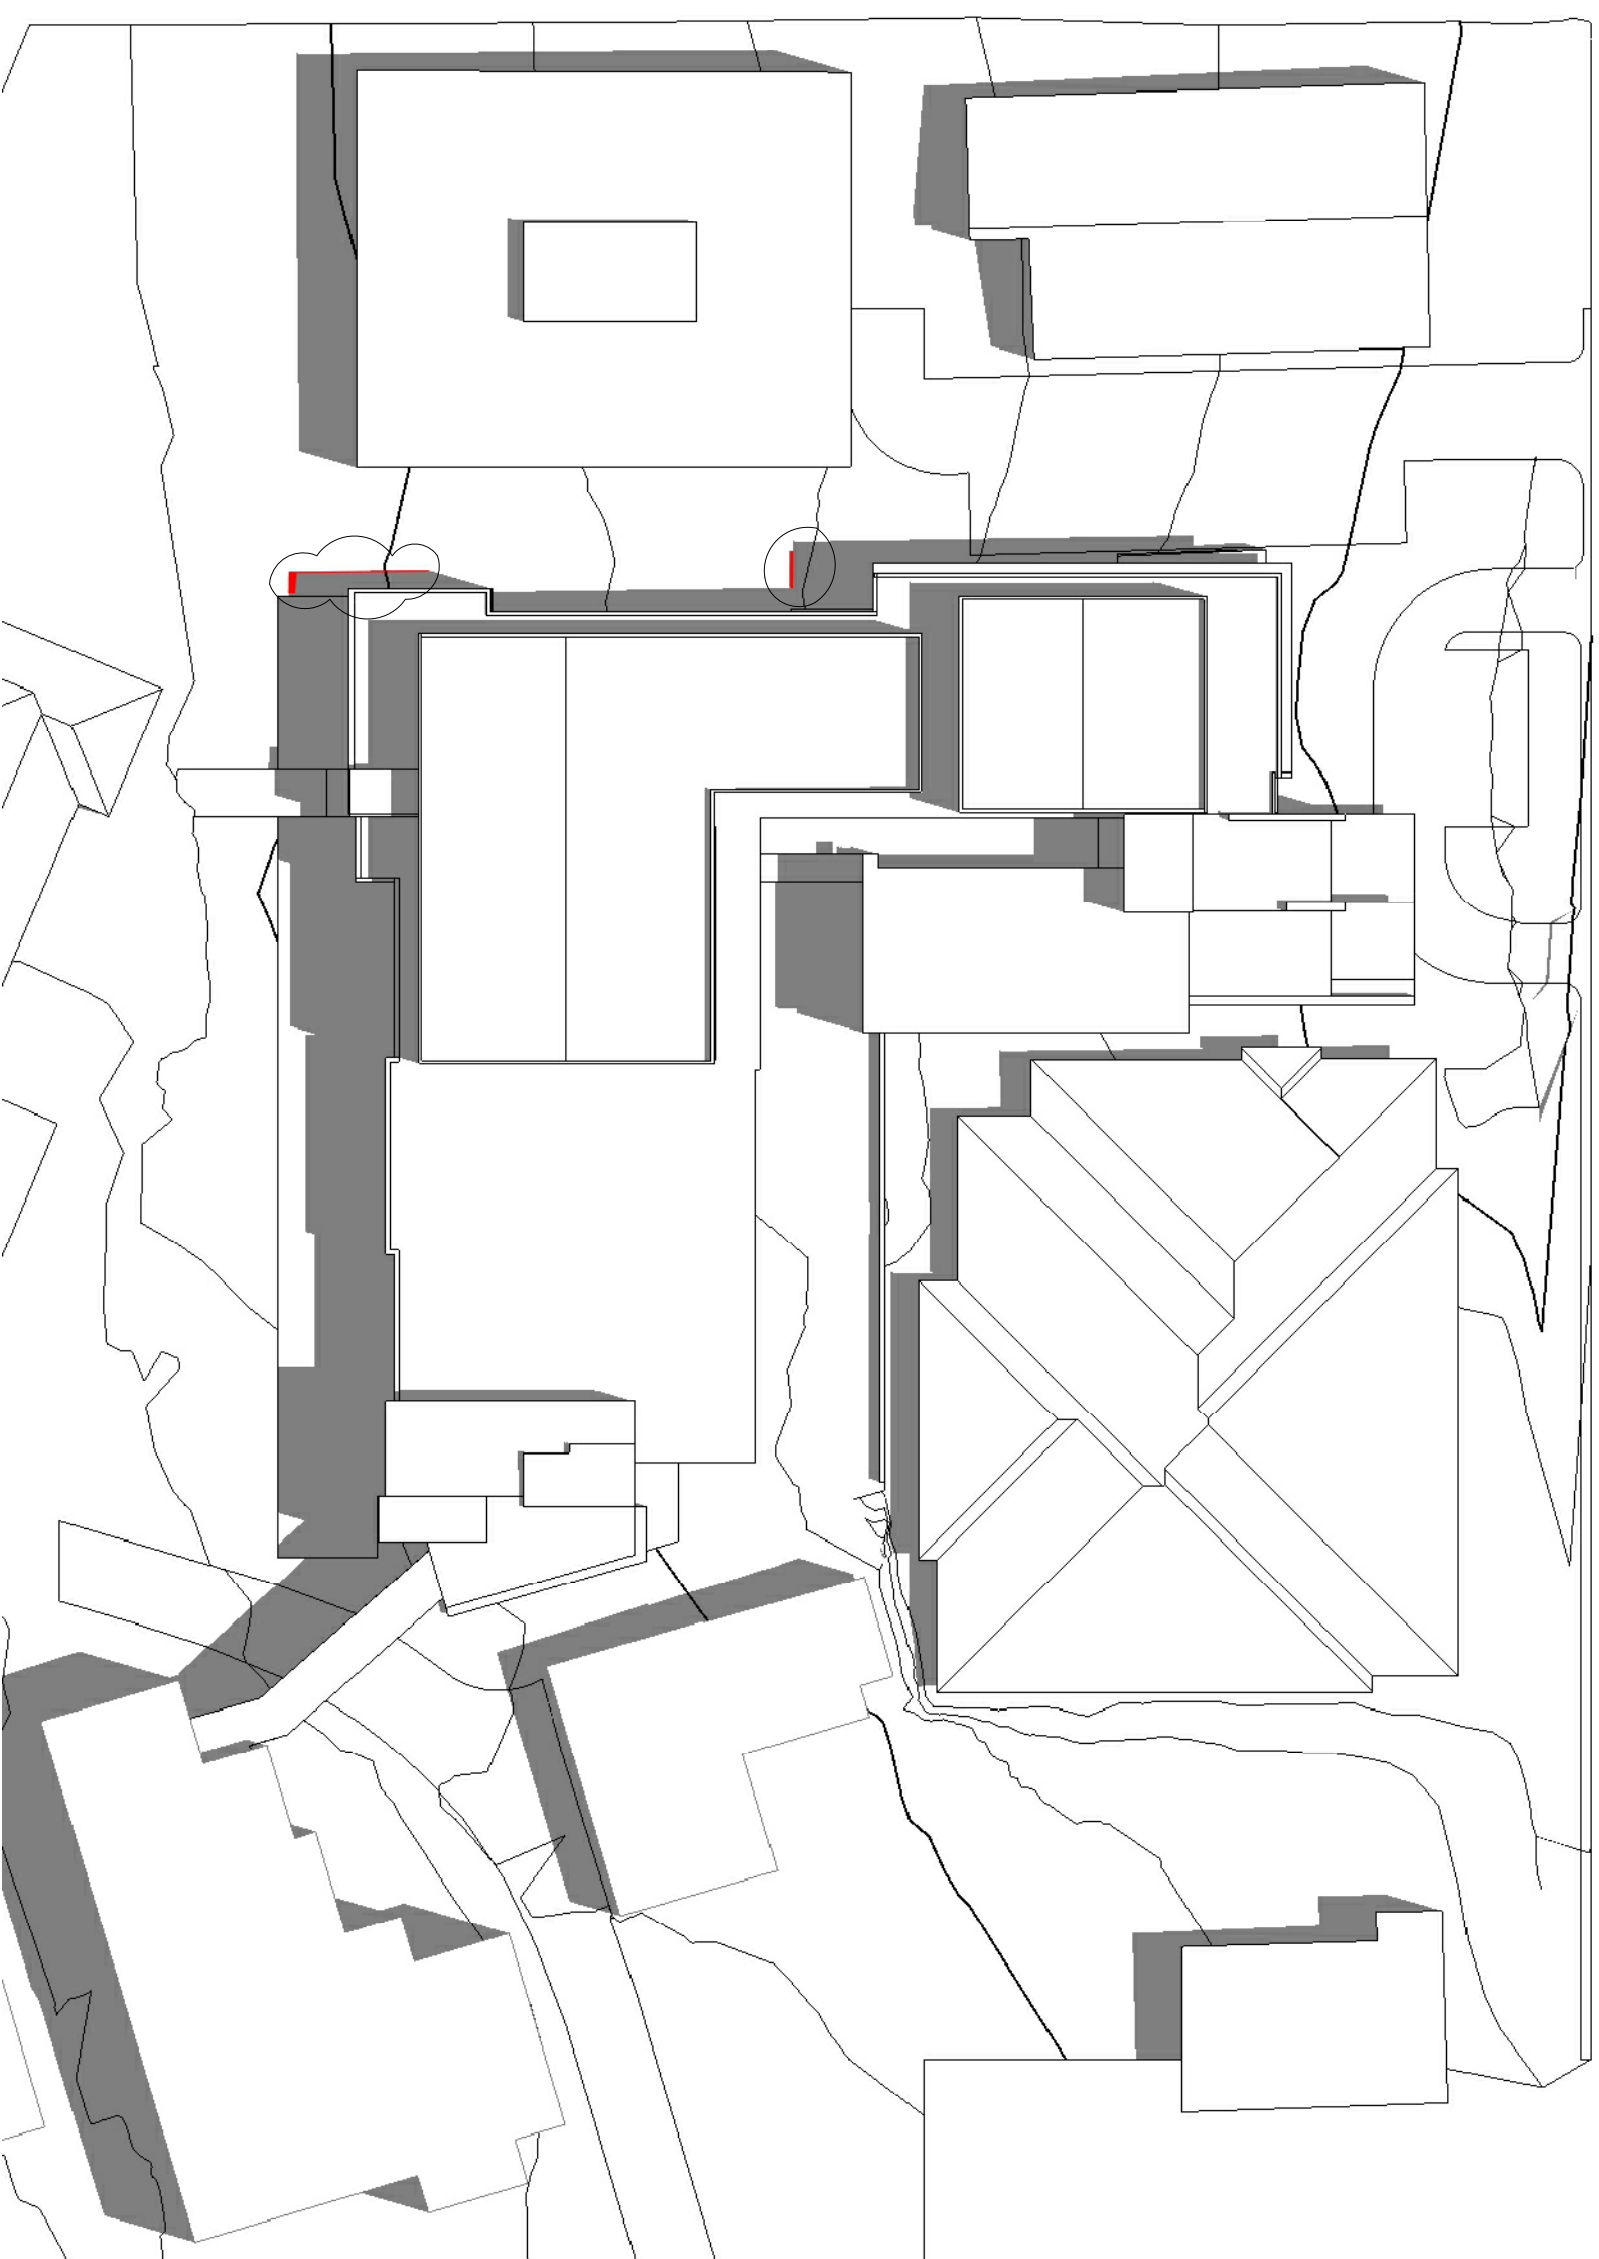


02 SHADOWS EQUINOX-12PM
- NTS





Grayhwaite Rehabilitation Centre
Ryde Hospital
Sydney, NSW

Revisions		Date
01	Initial design	31.05.11
A	Final 3D View	10.06.11
B	Final Room/Viewing Arrangements	06.06.12

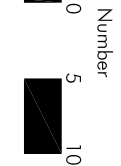

Shadows - Equinox
nts @A1
06.06.12
3717-DA-043
50m

© copyright nettleton tribe partnership Pty Ltd

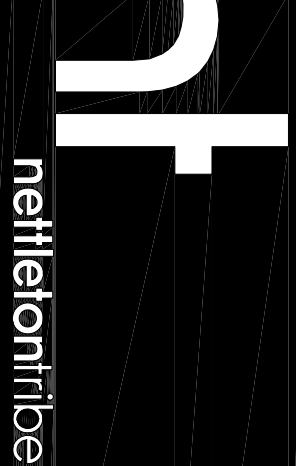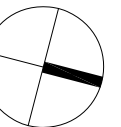

nettleton tribe partnership Pty Ltd ABN 58 1 681 322
117 Willoughby Road, Roseville NSW 2058
02 9431 6431 f 02 9439 7474
e sydney@nettletontribe.com.au w nettletontribe.com.au