



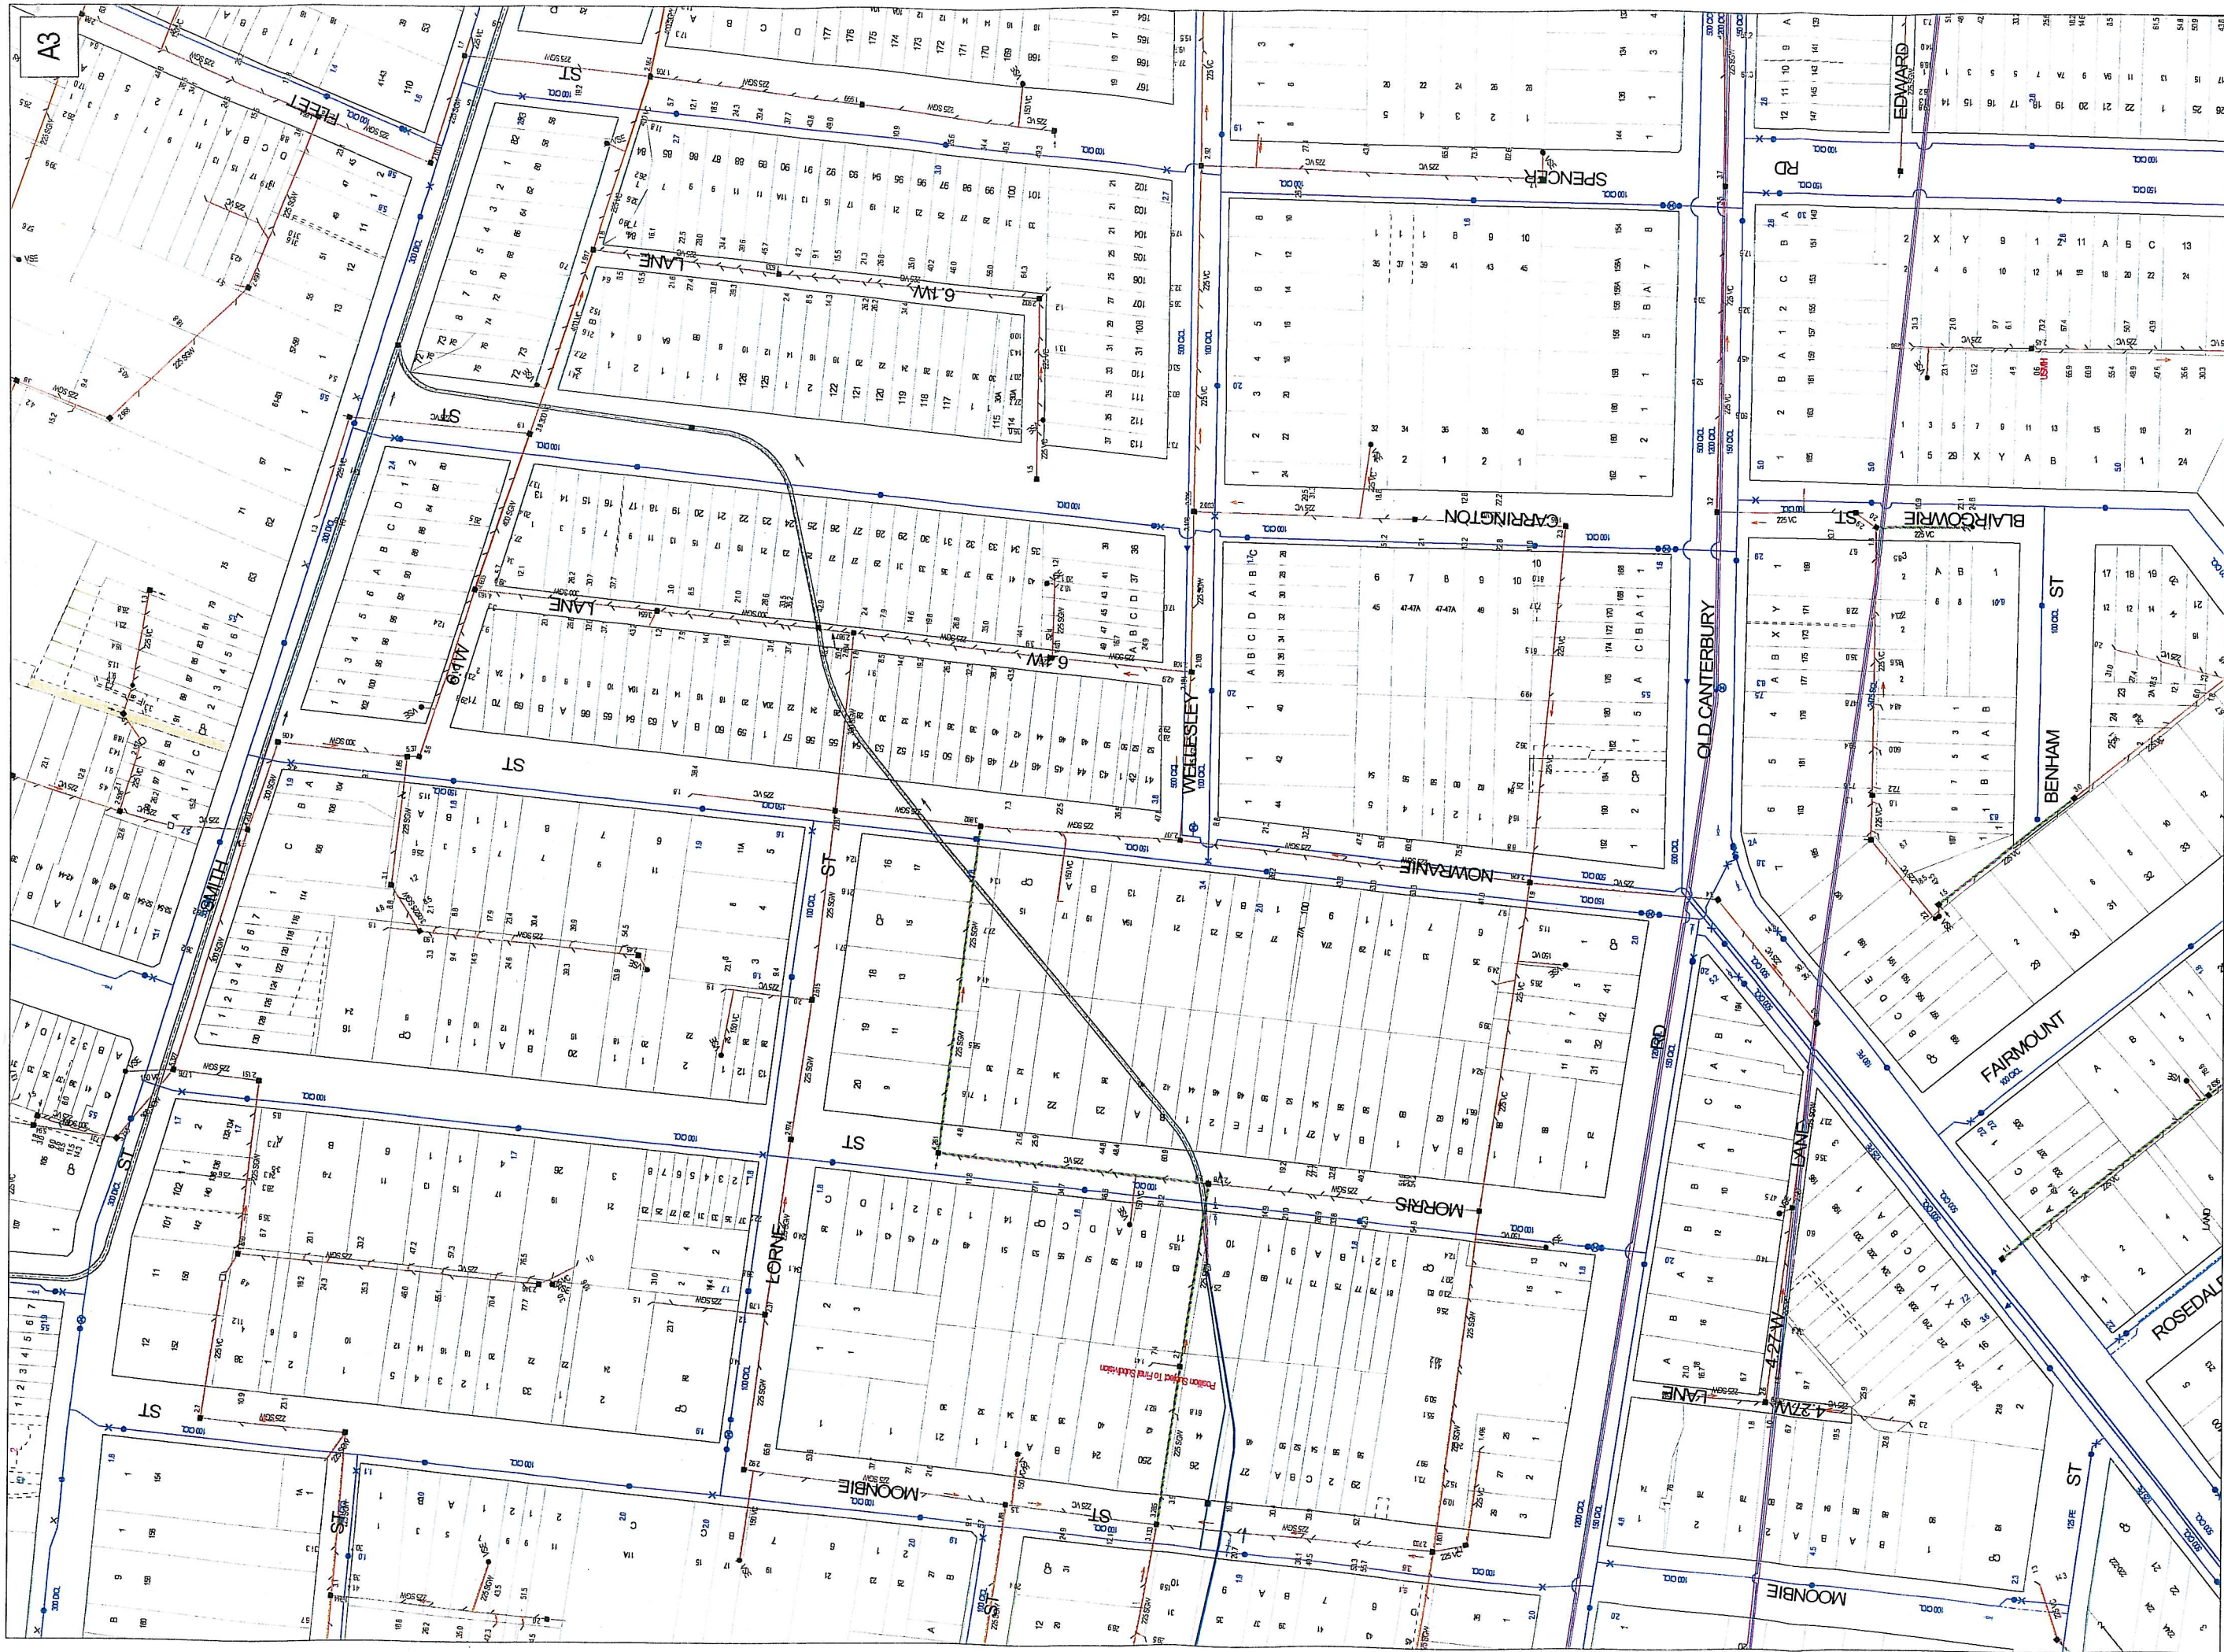

A3

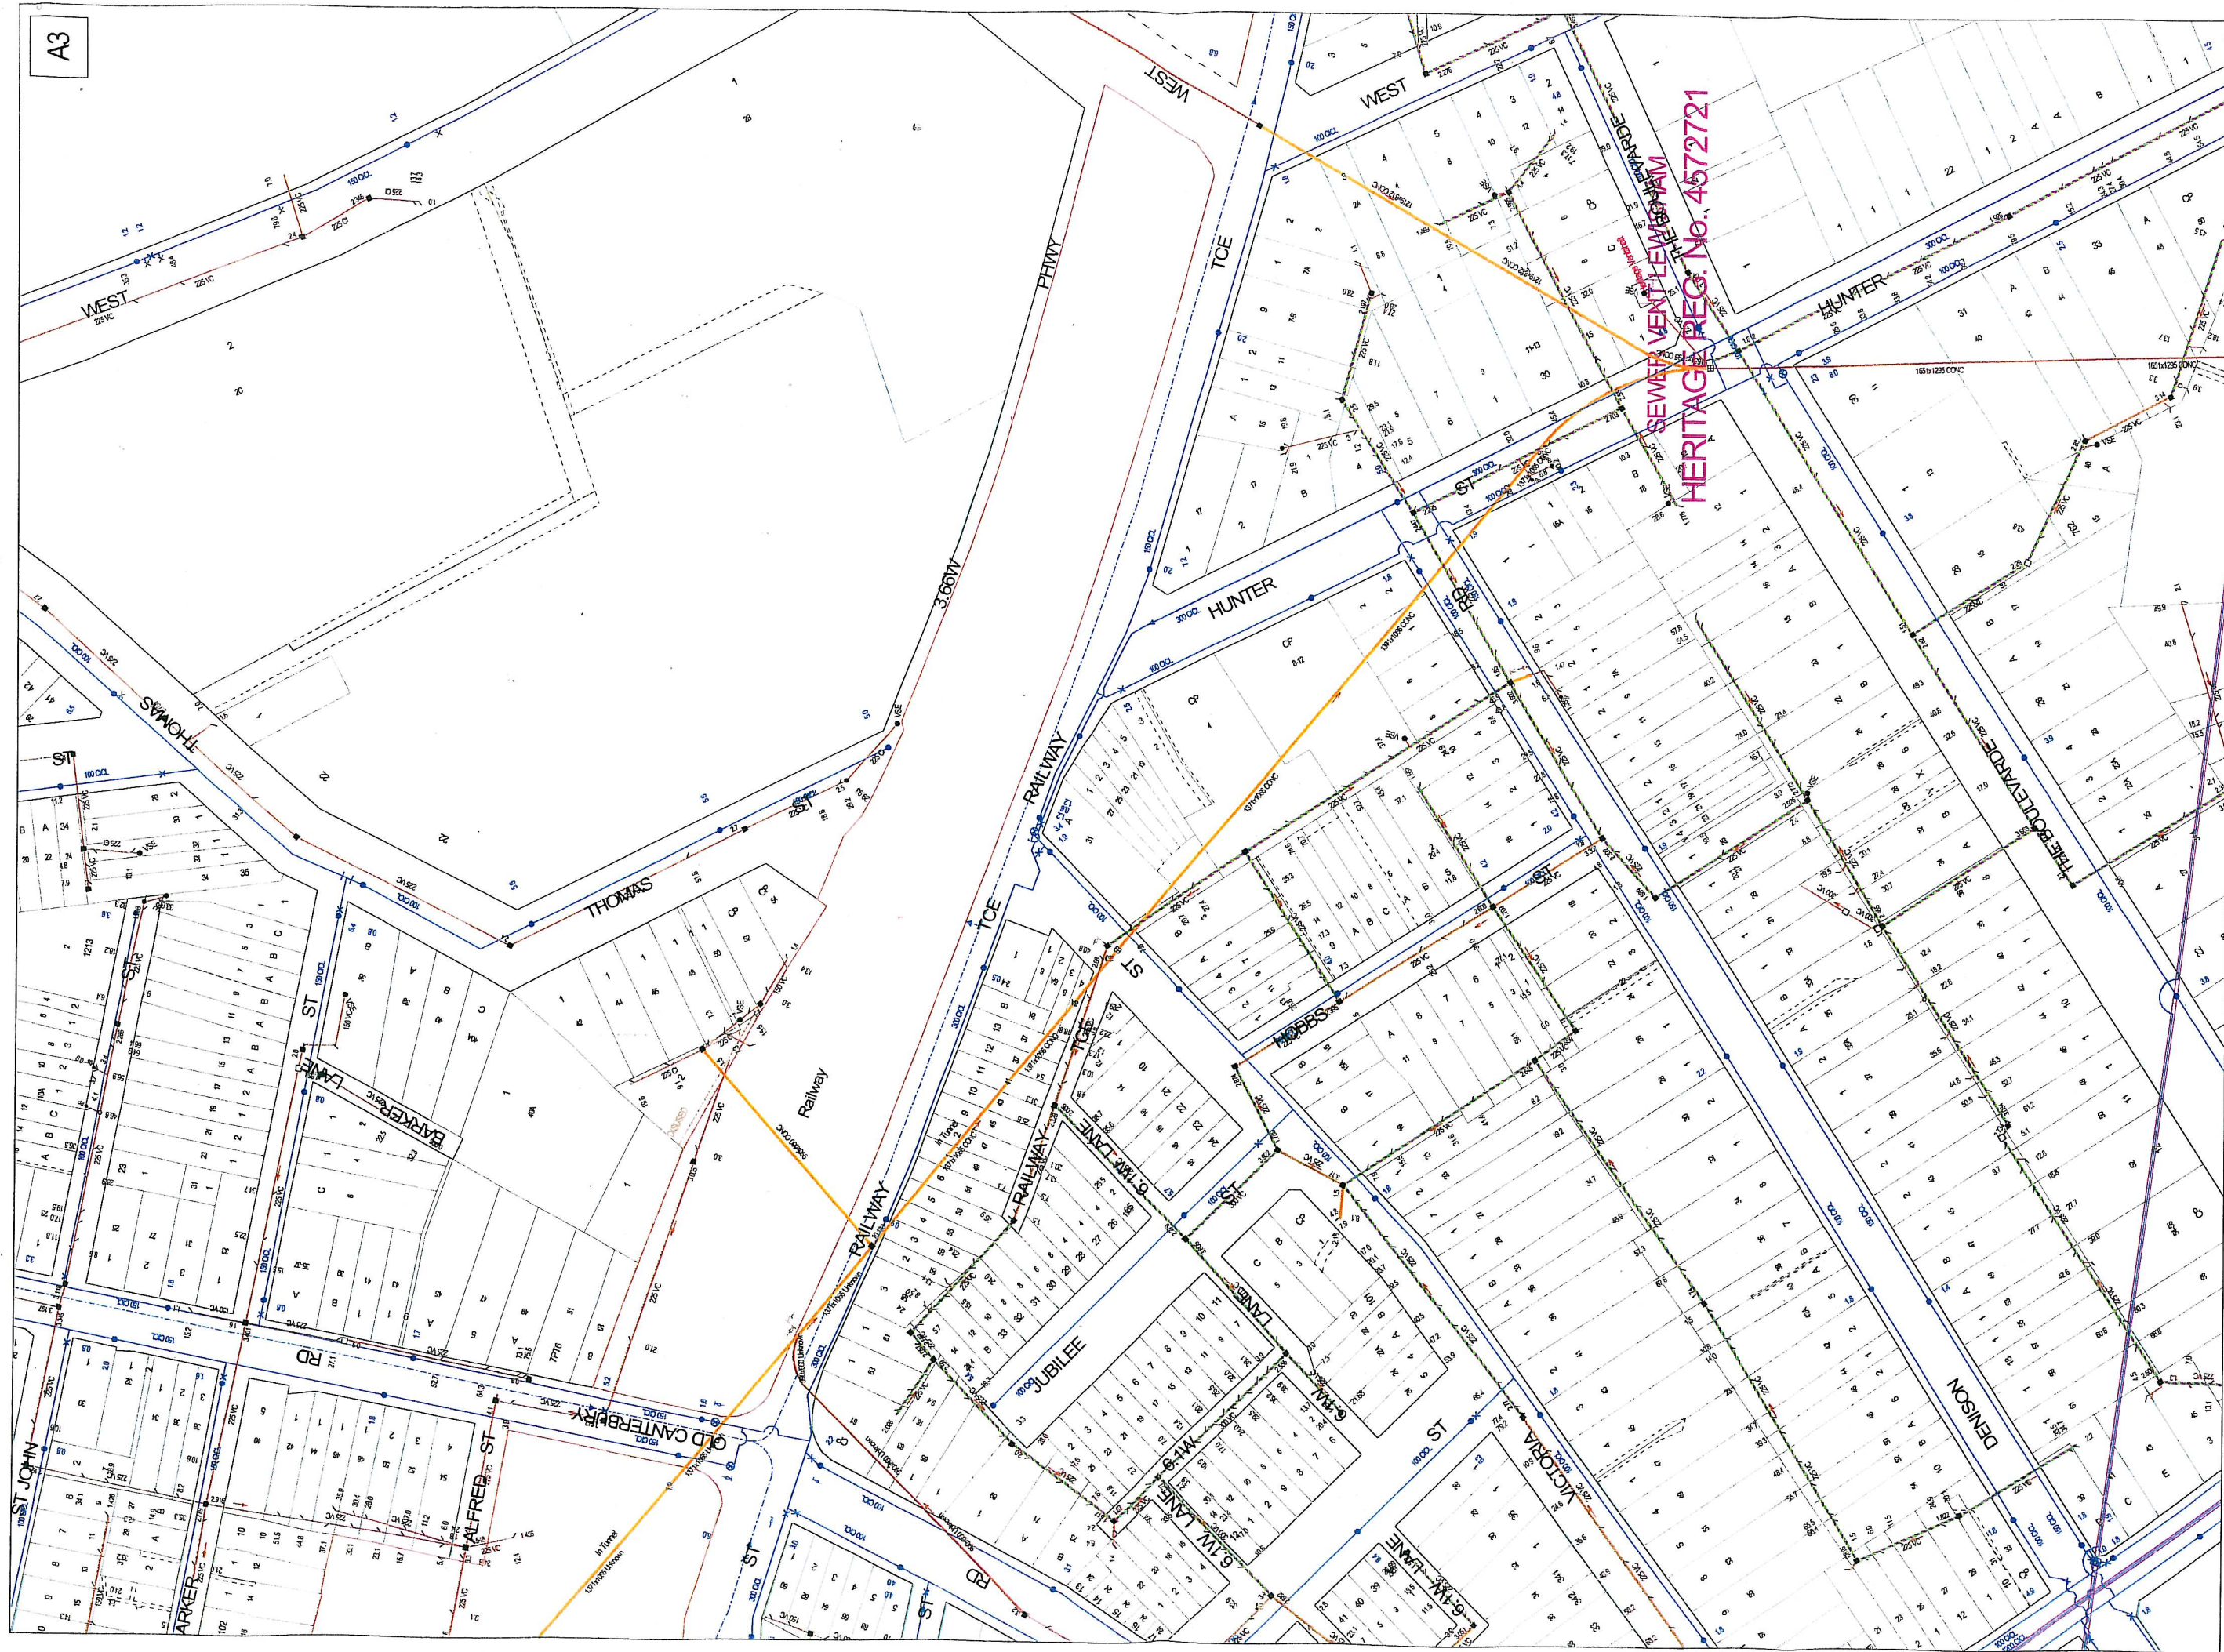

DBYD Address:
Edward St And Smith St
Summer Hill NSW 2130

DBYD Job No: 43495
DBYD Sequence No: 13050242

Copyright Reserved Sydney Water 2008
No warranty is given that the information shown is complete or accurate.
SYDNEY WATER CORPORATION

Scale: 1:1500

Date of Production: 09/01/2008

Plan 3 of 3

