



SECTION D-D

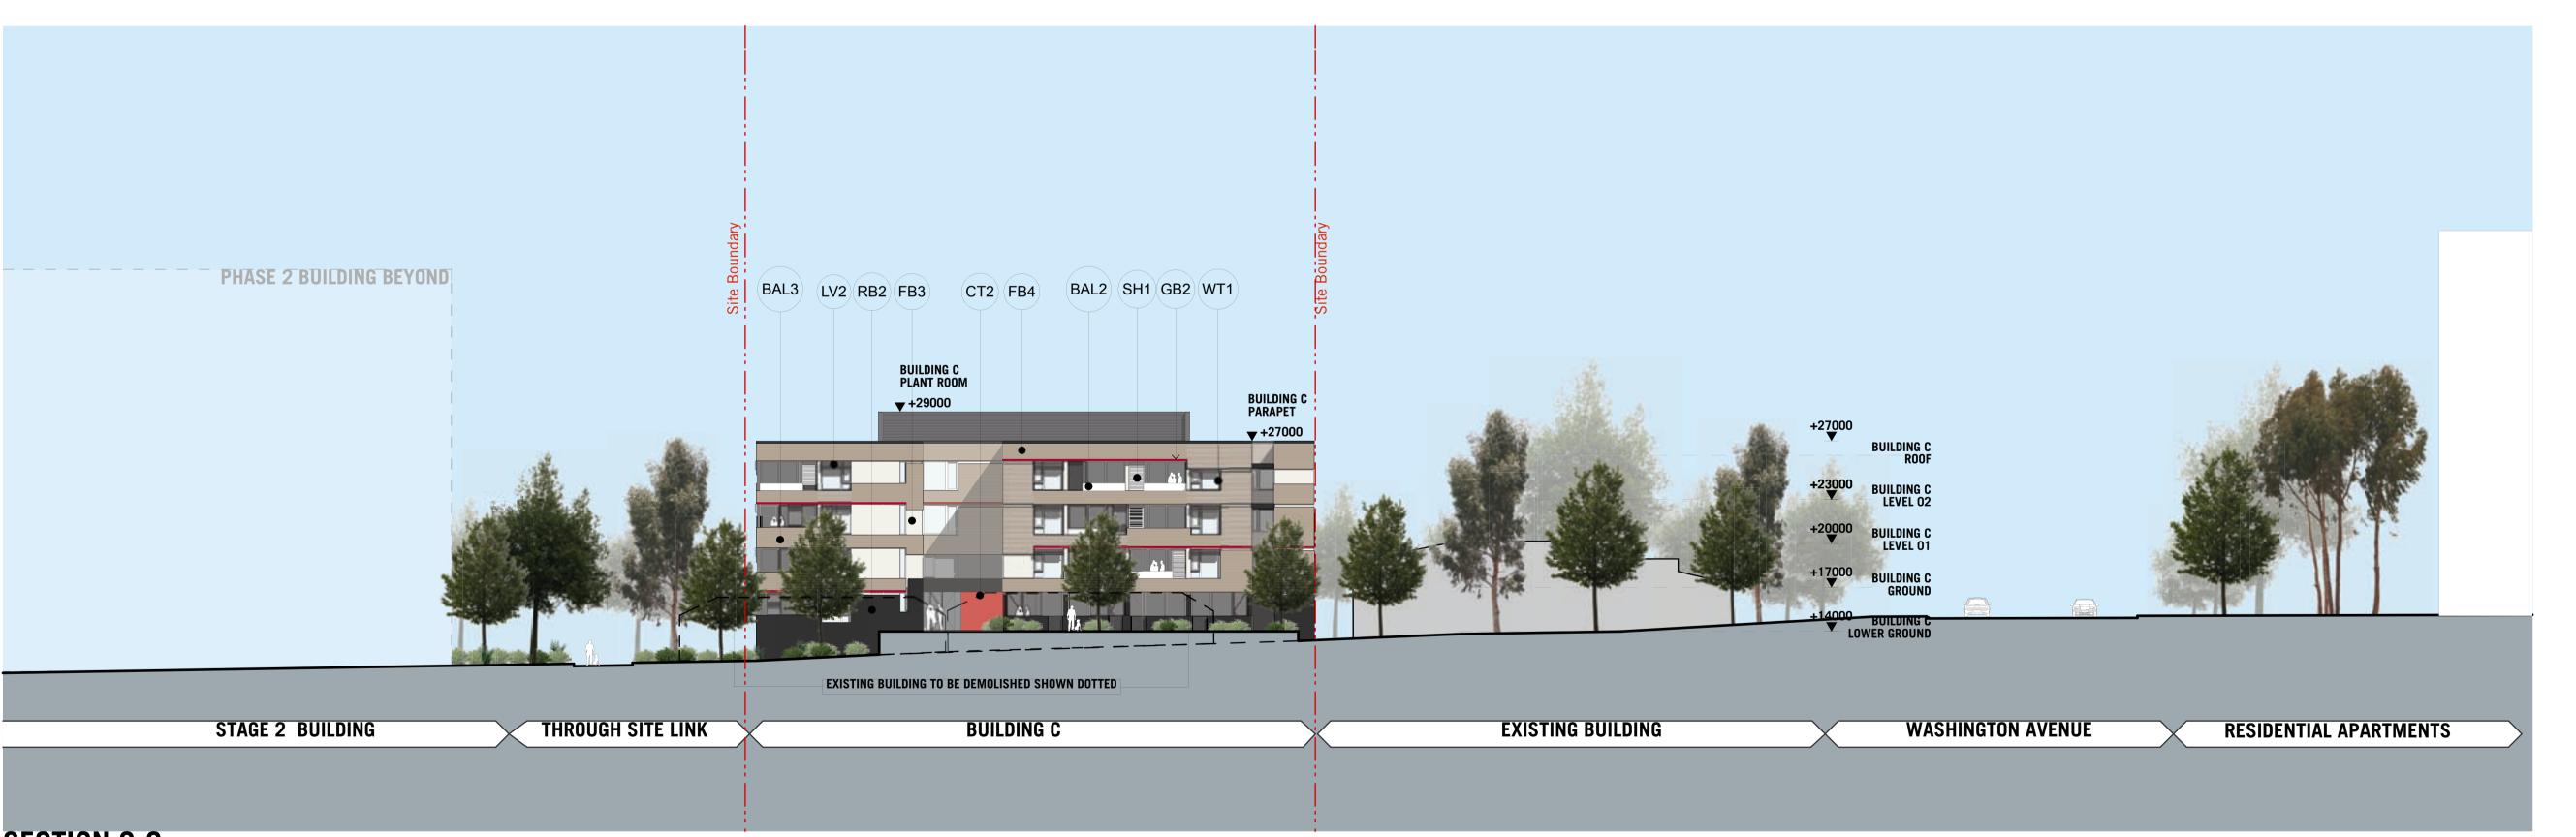

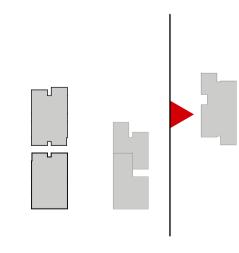

SECTION C-C

MATERIALS + FINISHES LEGEND

- BAL1 Aluminium framed balustrades with white translucent glass infill BAL2 Part face brick balustrade with framed white translucent glass above FB2 Face Brick - Austral Colourbrick 'White' or equivalent, approved brick
- BAL3 Face brick balustrade only
- **COL1** Rectangular rendered column. Painted finish. CT[x] Glazed ceramic feature tile - colour 1, 2, etc
- FB1 Face Brick P6H Blue Steel Flash or equivalent, approved brick
- FB3 Face Brick Austral Colourbrick 'Olive' or equivalent, approved brick **FB4** Face Brick - Bowral Bricks Gertrudis Brown or equivalent approved brick GB1 Glazed Brick - Euroa Clay Products - 'Tangerine' or equivalent, approved brick LV2 Aluminium louvres - white powdercoat finish

GB2 Glazed Brick - Euroa Clay Products - 'Toffee Apple' or equivalent approved brick PS1 Painted soffit. Feature colour.

- GT1 Glass Type 1 clear glazing
- **GT2** Glass type 2 white opaque glazing LV1 Metal louvres to plant, fire stairs and car park.
 Black powdercoated finish to match adjacent painted render finish
- **PSC1** Three quarter-height obscure privacy screens between balconies RB1 Rendered brick - paint finish
- **SF1** Folded steel fence / gate dark grey finish with warm highlight colour **SH1** Aluminium louvre shutter - white powdercoat finish WT1 Aluminium framed window/door system. Clear glass.

THERMAL SPECIFICATION

Refer to WINDTECH report WA985-01F03(rev0) External Walls: Brick cavity, lined. Insulation Internal Walls: Plasterboard Party Walls: Cavity Panel wider than 70mm Windows: Single glazed, clear.
Roof: Concrete. Insulation
Ceilings: Plasterboard
Floors: Concrete with Tiles/Carpet

С	18/05/11	SC	Project Application Iss
_			

Payce Communities Level 37, Chifley Tower Nominated Architect Nicholas Turner 669 ABN 86 064 084 911 2 Chifley Square Sydney, NSW, 2000 THIS DRAWING IS COPYRIGHT © AND SHALL REMAIN THE PROPERTY OF TURNER + ASSOCIATES ARCHITECTS. NO





PROJECT TITLE
RIVERWOOD NORTH RESIDENTIAL RENEWAL
Washington Avenue & Kentucky Road, Riverwood
DRAWING TITLE
Sections [CC_Building C] & [DD_Building B]
Castlana

1:250@A1, 50%@A3		09033	JR, SC, AC, JM	4
STATUS Project Application	DWG No.	PA301	REV C	