



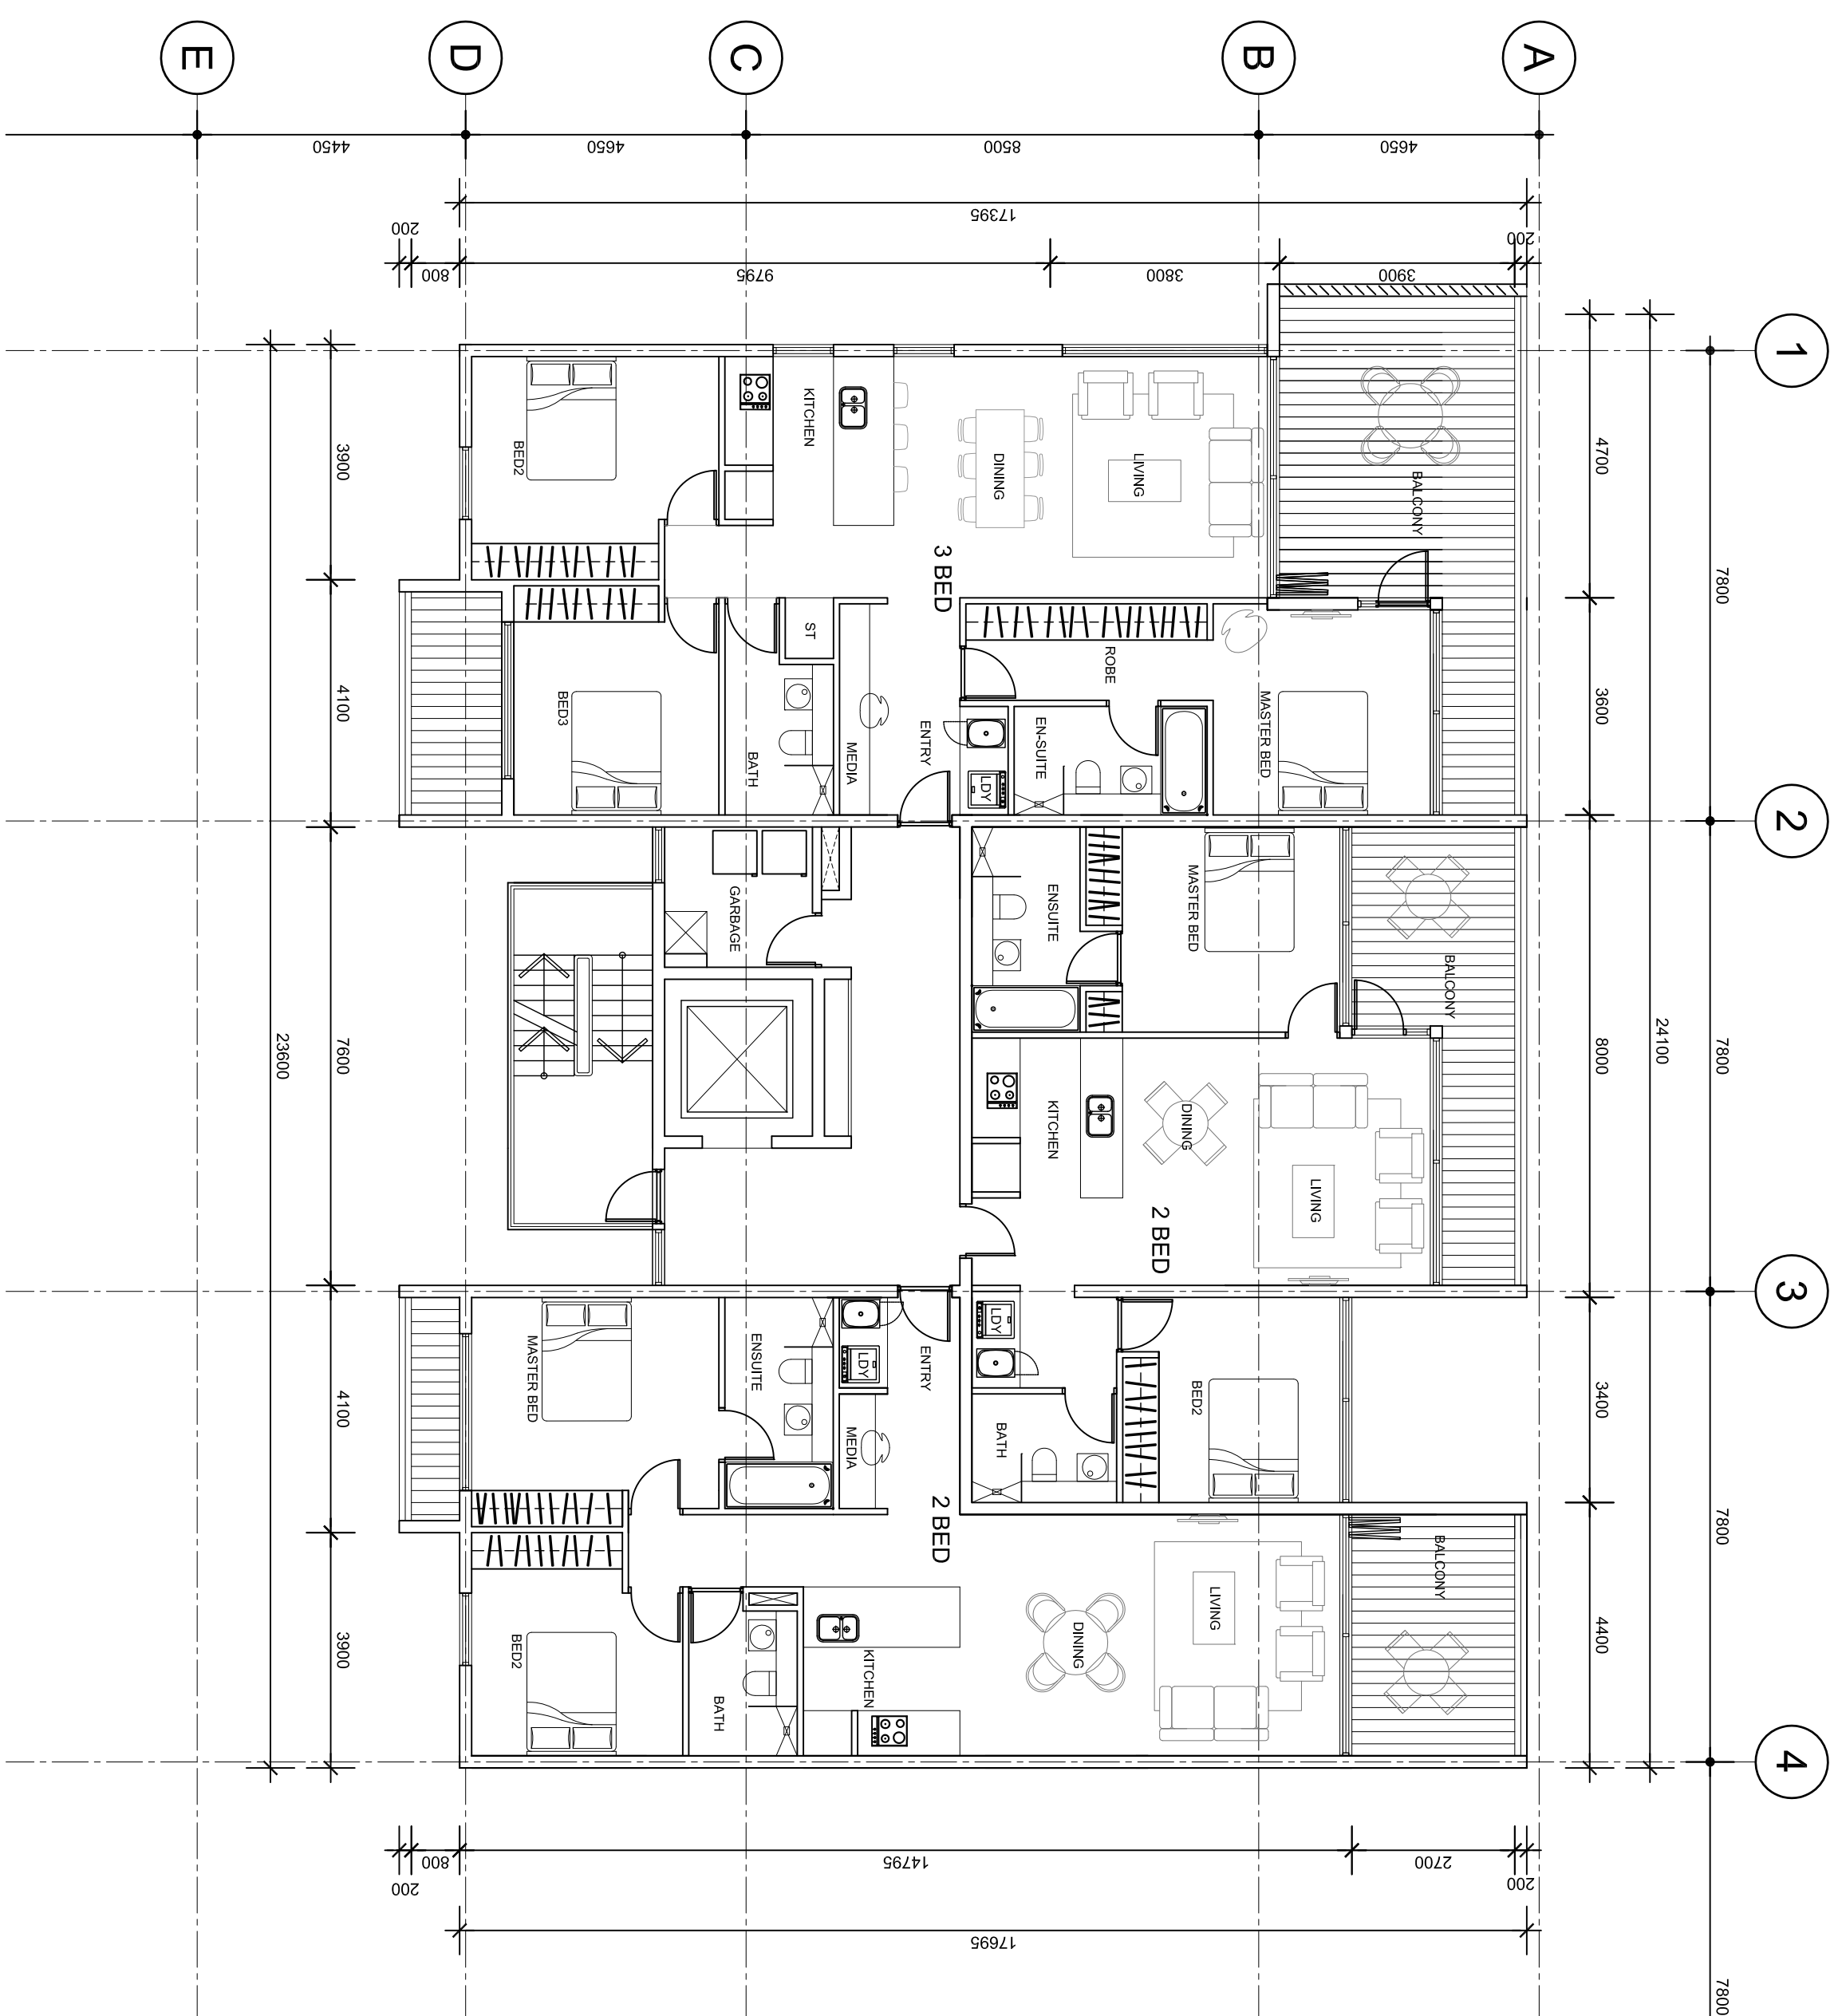

TYPICAL UPPER LEVEL

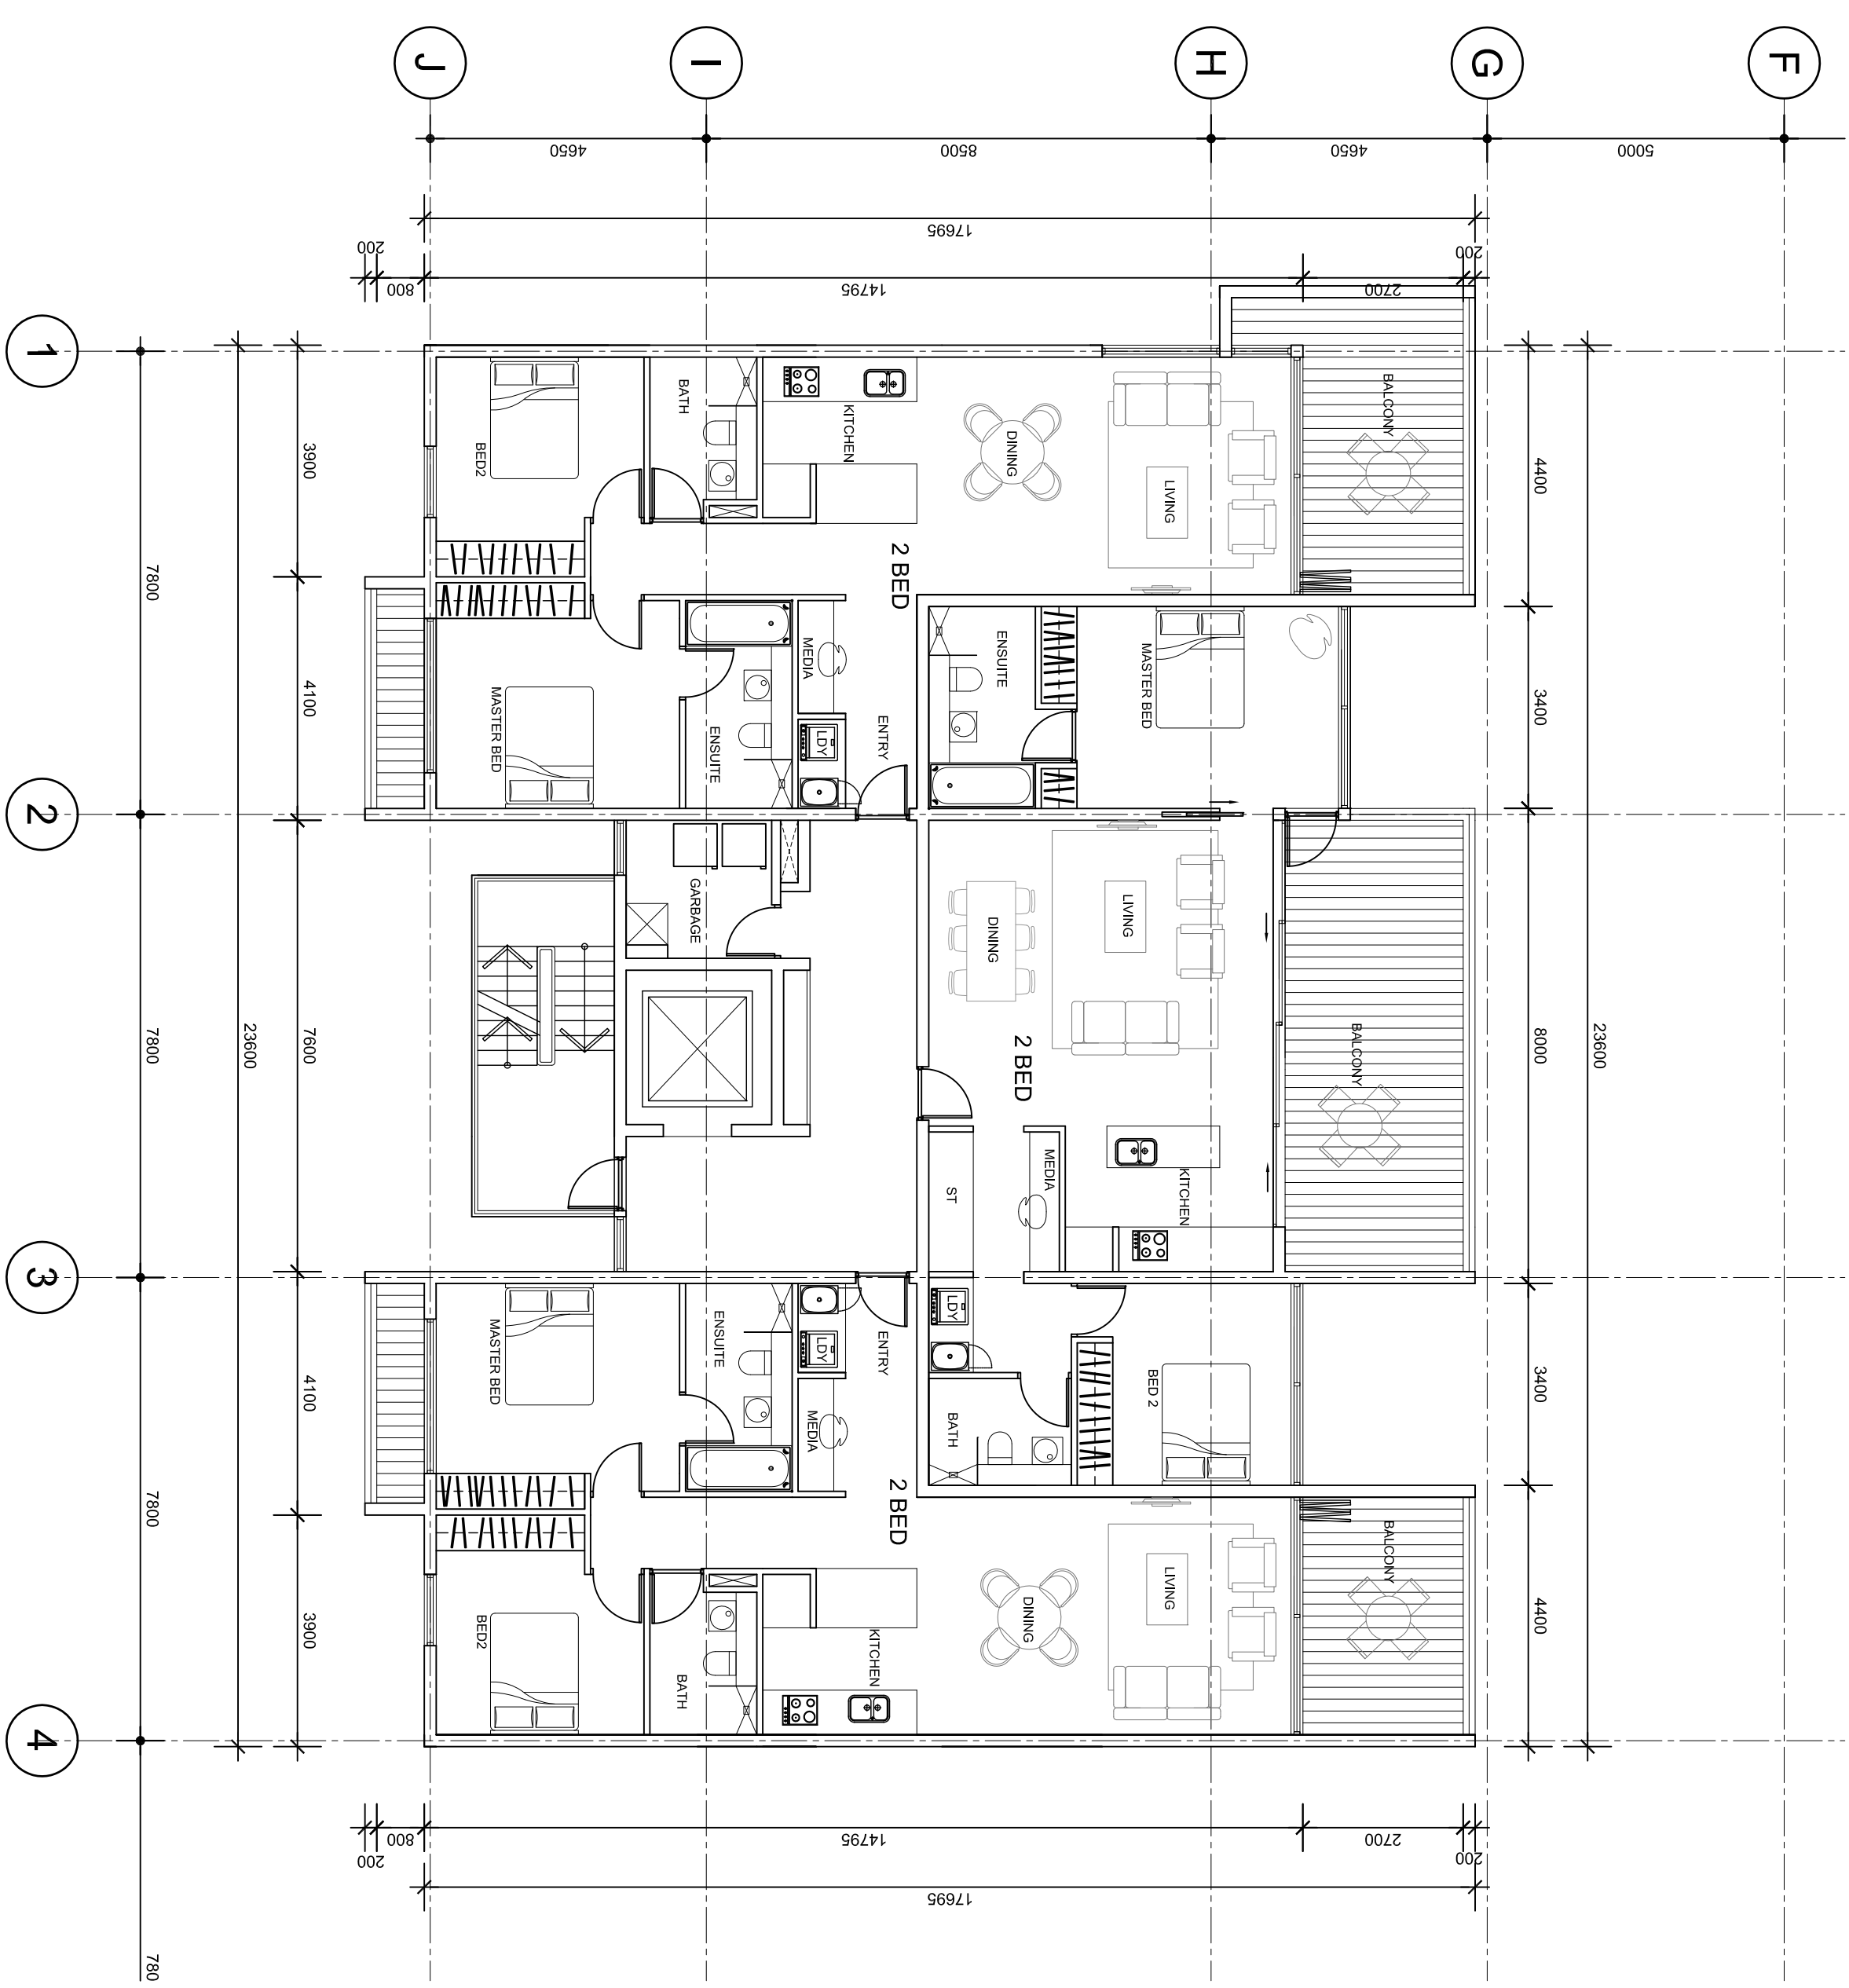

TYPICAL LOWER LEVEL

Rev	Description	By	Date
A	DRAFT ISSUE FOR PA EXHIBITION	RH	21-03-11
B	ISSUE FOR PA EXHIBITION	RH	07-04-11
C			
D			
E			
Consultants	Consultants
Project Manager	FRASERS PROPERTY
BCA Consultant	Heritage Consultant
Planning Consultant	Acoustic
Structural	Environmental
	Traffic Consultant
	M&G CONSULTING
	MEINHARDT ENGINEERING
	Access Consultant
	MORRIS GODDING
	Cost Planner
	WT PARTNERSHIP
	Land Surveyor
	ENVIRONMENTAL PARTNERSHIP
	Landscape

Cox Richardson

Level 2, 204 Clarence Street, Sydney 2000 Australia
 Tel : 612 9267 8599 Fax : 612 9264 5844
 Email : sydney@cox.com.au



FRASERS PUTNEY

Drawing Title	Revision	Date	North
APARTMENT PLANS - TYPICAL			
Drawing Number			
A-P-A-FP-A5	B	2011-04-07	
Issued for	Scale	Drawn	
PA	1:200 @ A1	AG	

