


INTERSECTION ASSESSMENTS

NYMAGEE AND HERMIDALE

YTC RESOURCES LTD

SCHEDULE OF DRAWINGS			
SHEET	TITLE	REV.	DATE
01A_E01	TITLE SHEET, DRAWING LIST, AND SITE LOCALITY	A	19/05/2014
01A_E02	HARTWOOD STREET TURNING PATHS, SIGNAGE & LINEMARKING PLAN	A	19/05/2014
01A_E03	NYNGAN STREET TURNING PATHS, SIGNAGE & LINEMARKING PLAN	A	19/05/2014

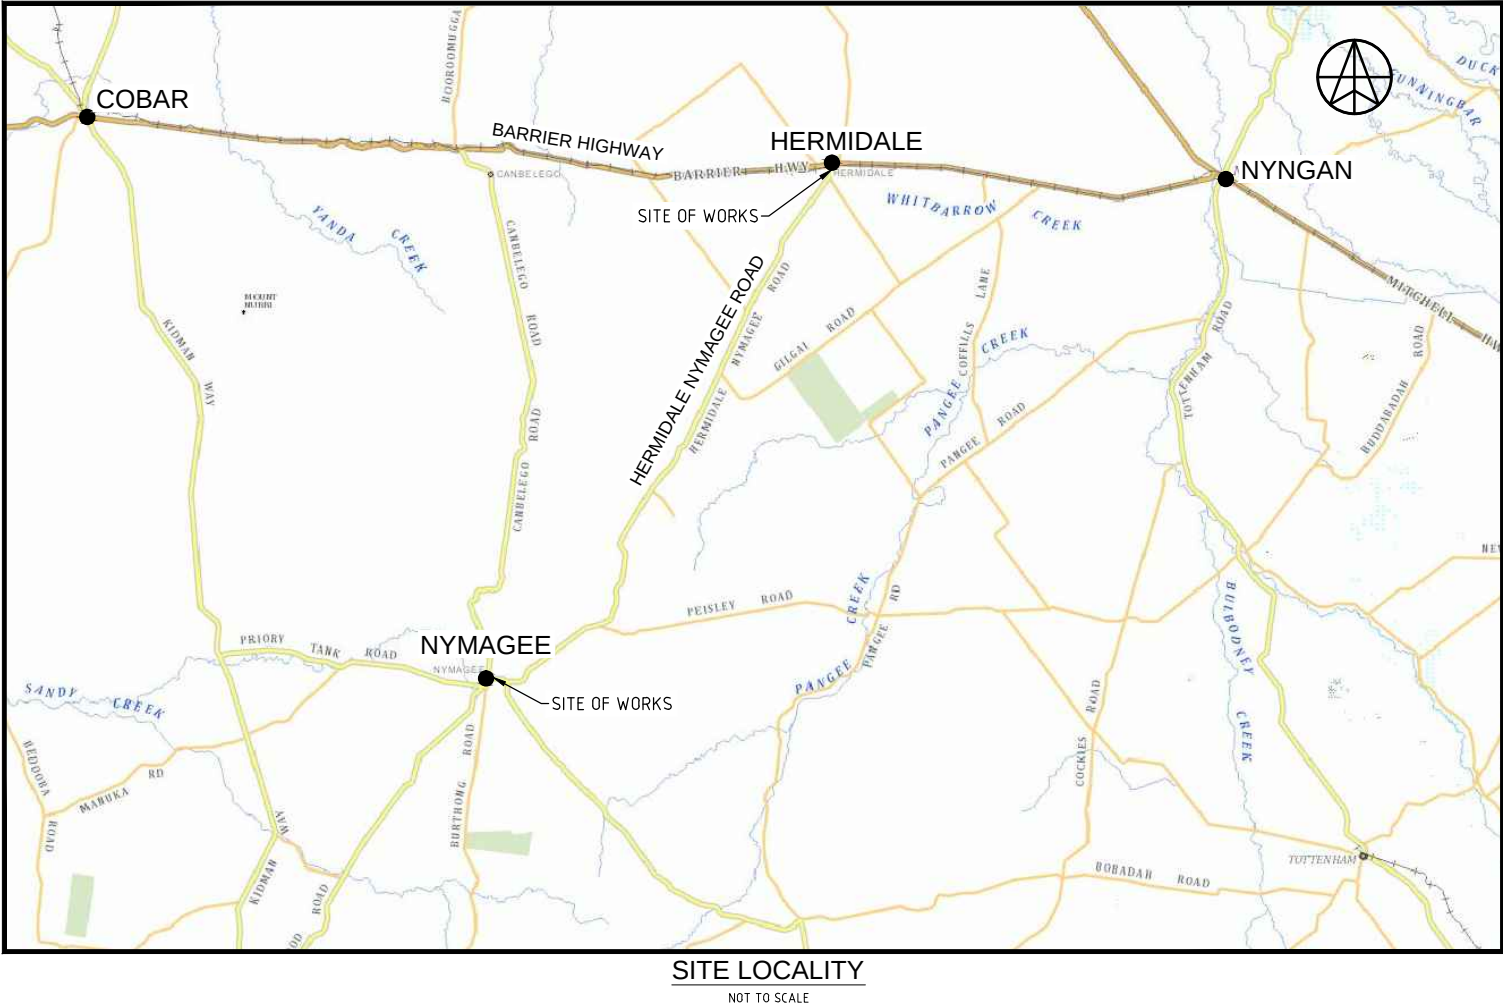

No.	DATE	DRAFTING CHECK	PM CHECK	DETAILS
A	19/05/2014	ZD	AW	ISSUED TO CLIENT

CHECKED/APPROVED	NAME	DATE
APPROVED	AW	19/05/2014
SURVEY	-	-
DESIGNER	AW	19/05/2014
DRAFTING	ZD	19/05/2014

APPROVAL AUTHORITY



CLIENT

YTC RESOURCES LTD

PROJECT

ROAD ASSESSMENT
HERA MINE TO
HERMIDALE



ORANGE

orange@geolyse.com
www.geolyse.com

154 PEISLEY STREET
P.O. BOX 1963
ORANGE, NSW 2800
Ph. (02) 6393 5000
Fx. (02) 6393 5050


DRAWING

TITLE SHEET, DRAWING LIST,
AND SITE LOCALITY

PERMANENT MARK:	RL:	DATUM:
PROJECT NUMBER: 214112	DRAWING SHEET: 01A_E01	ORIGINAL A1
AUTOCAD FILE: 214112_01A_E01-E03.dwg	12D/CIVILCAD FILE:	REVISION
STATUS: FOR REVIEW	SHEET E01 OF E03	A




SITE LOCALITY
NOT TO SCALE

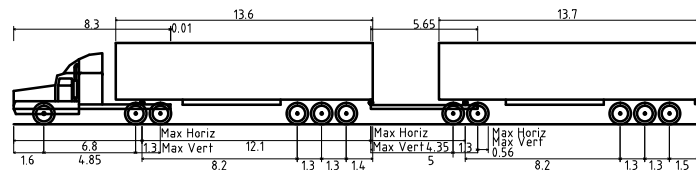


A-Double (36.2m)
Overall Length 36.200m
Overall Width 2.500m
Overall Body Height 4.300m
Min Body Ground Clearance 0.540m
Track Width 2.500m
Lock to Lock Time 6.00s
Curb to Curb Turning Radius 15.000m

A DOUBLE (36.2m)
SCALE 1:200 (A1)
SCALE 1:400 (A3)

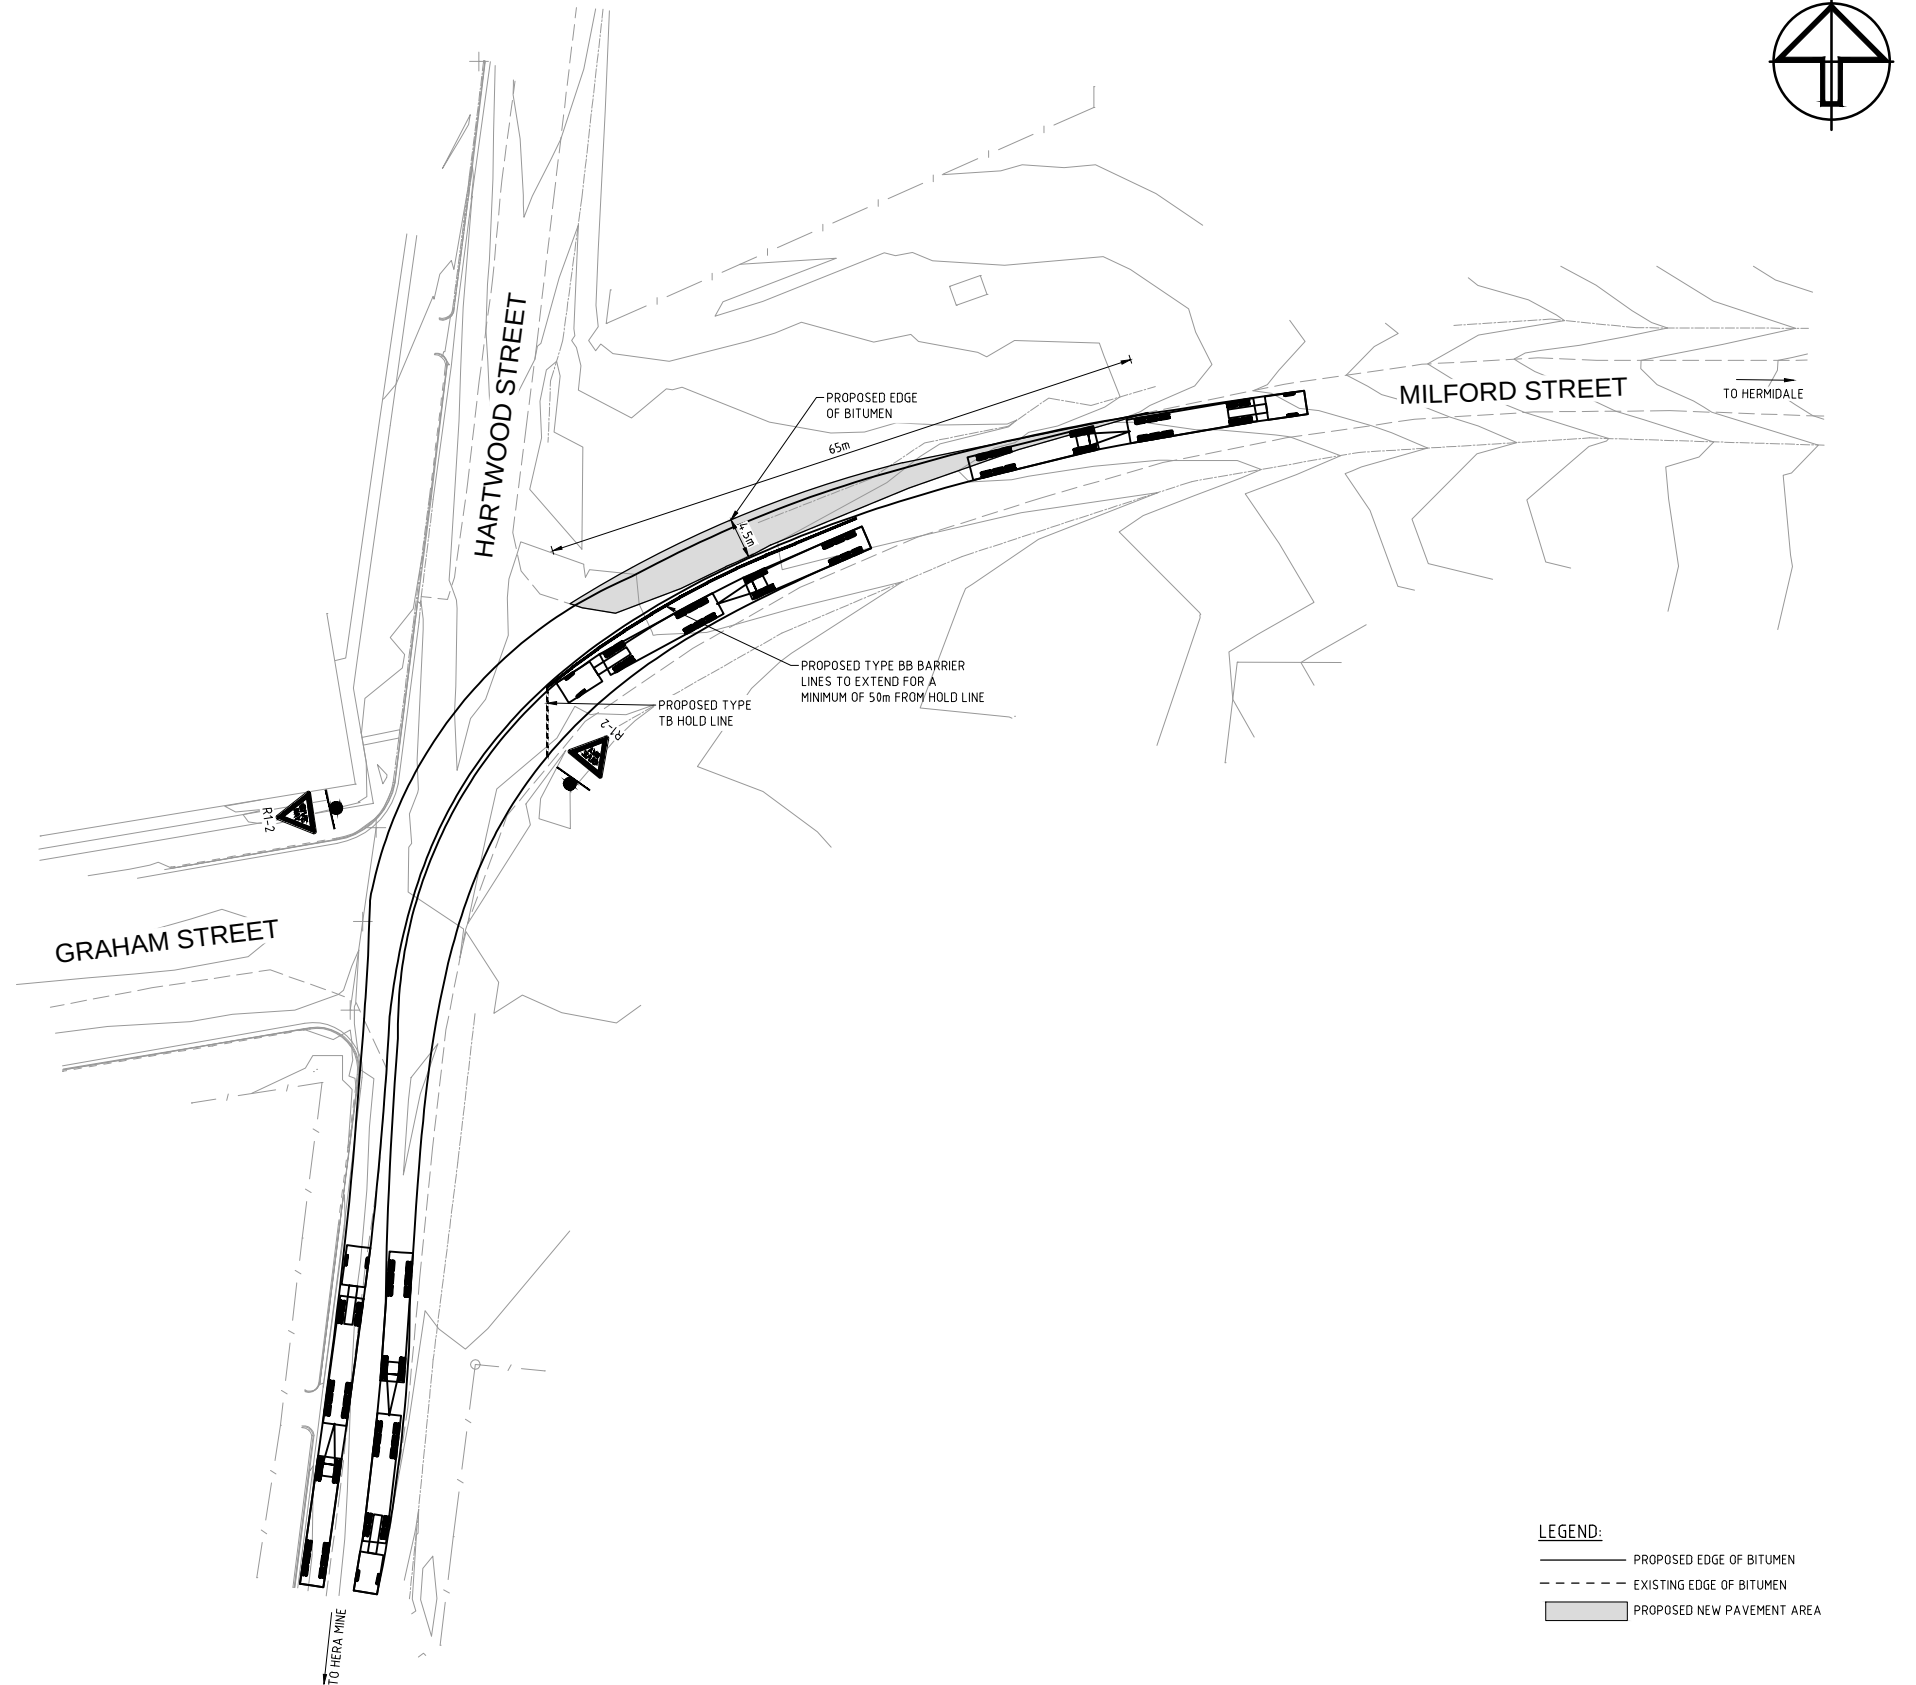

PROPOSED WIDENING PLAN
SCALE 1:400 (A1)
SCALE 1:800 (A3)

LEGEND:
— PROPOSED EDGE OF BITUMEN
--- EXISTING EDGE OF BITUMEN
■ PROPOSED NEW PAVEMENT AREA

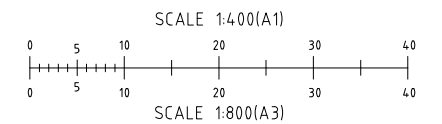

No.	DATE	DRAFTING CHECK	PM CHECK	DETAILS
A	19/05/2014	ZD	AW	ISSUED TO CLIENT

CHECKED/APPROVED	NAME	DATE
APPROVED	AW	19/05/2014
SURVEY	-	-
DESIGNER	AW	19/05/2014
DRAFTING	ZD	19/05/2014

APPROVAL AUTHORITY



CLIENT

YTC RESOURCES LTD

PROJECT

ROAD ASSESSMENT
HERA MINE TO
HERMIDALE




ORANGE


orange@geolyse.com
www.geolyse.com

154 PEISLEY STREET
P.O. BOX 1963
ORANGE, NSW 2800
Ph. (02) 6393 5000
Fx. (02) 6393 5050

DRAWING: HARTWOOD STREET TURNING PATHS, SIGNAGE & LINEMARKING PLAN			
PERMANENT MARK:	RL:	DATUM:	A.H.D.
PROJECT NUMBER:	214112	DRAWING SHEET:	01A_E02
AUTOCAD FILE:	214112_01A_E01-E03.dwg	12D/CIVILCAD FILE:	77777777
STATUS:	FOR REVIEW	SHEET	E02 OF E03
		REVISION	A

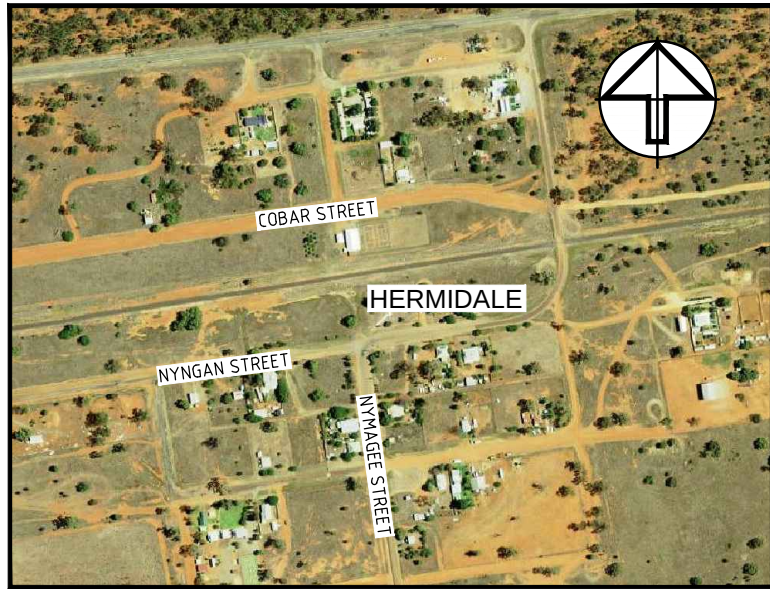


SITE LOCALITY
NOT TO SCALE

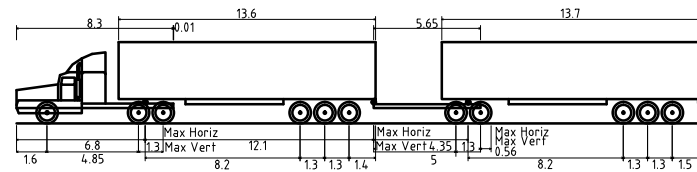


A-Double (36.2m)
Overall Length 36.200m
Overall Width 2.500m
Overall Body Height 4.300m
Min Body Ground Clearance 0.540m
Track Width 2.500m
Lock to Lock Time 6.00s
Curb to Curb Turning Radius 15.000m

A DOUBLE (36.2m)
SCALE 1:200 (A1)
SCALE 1:400 (A3)

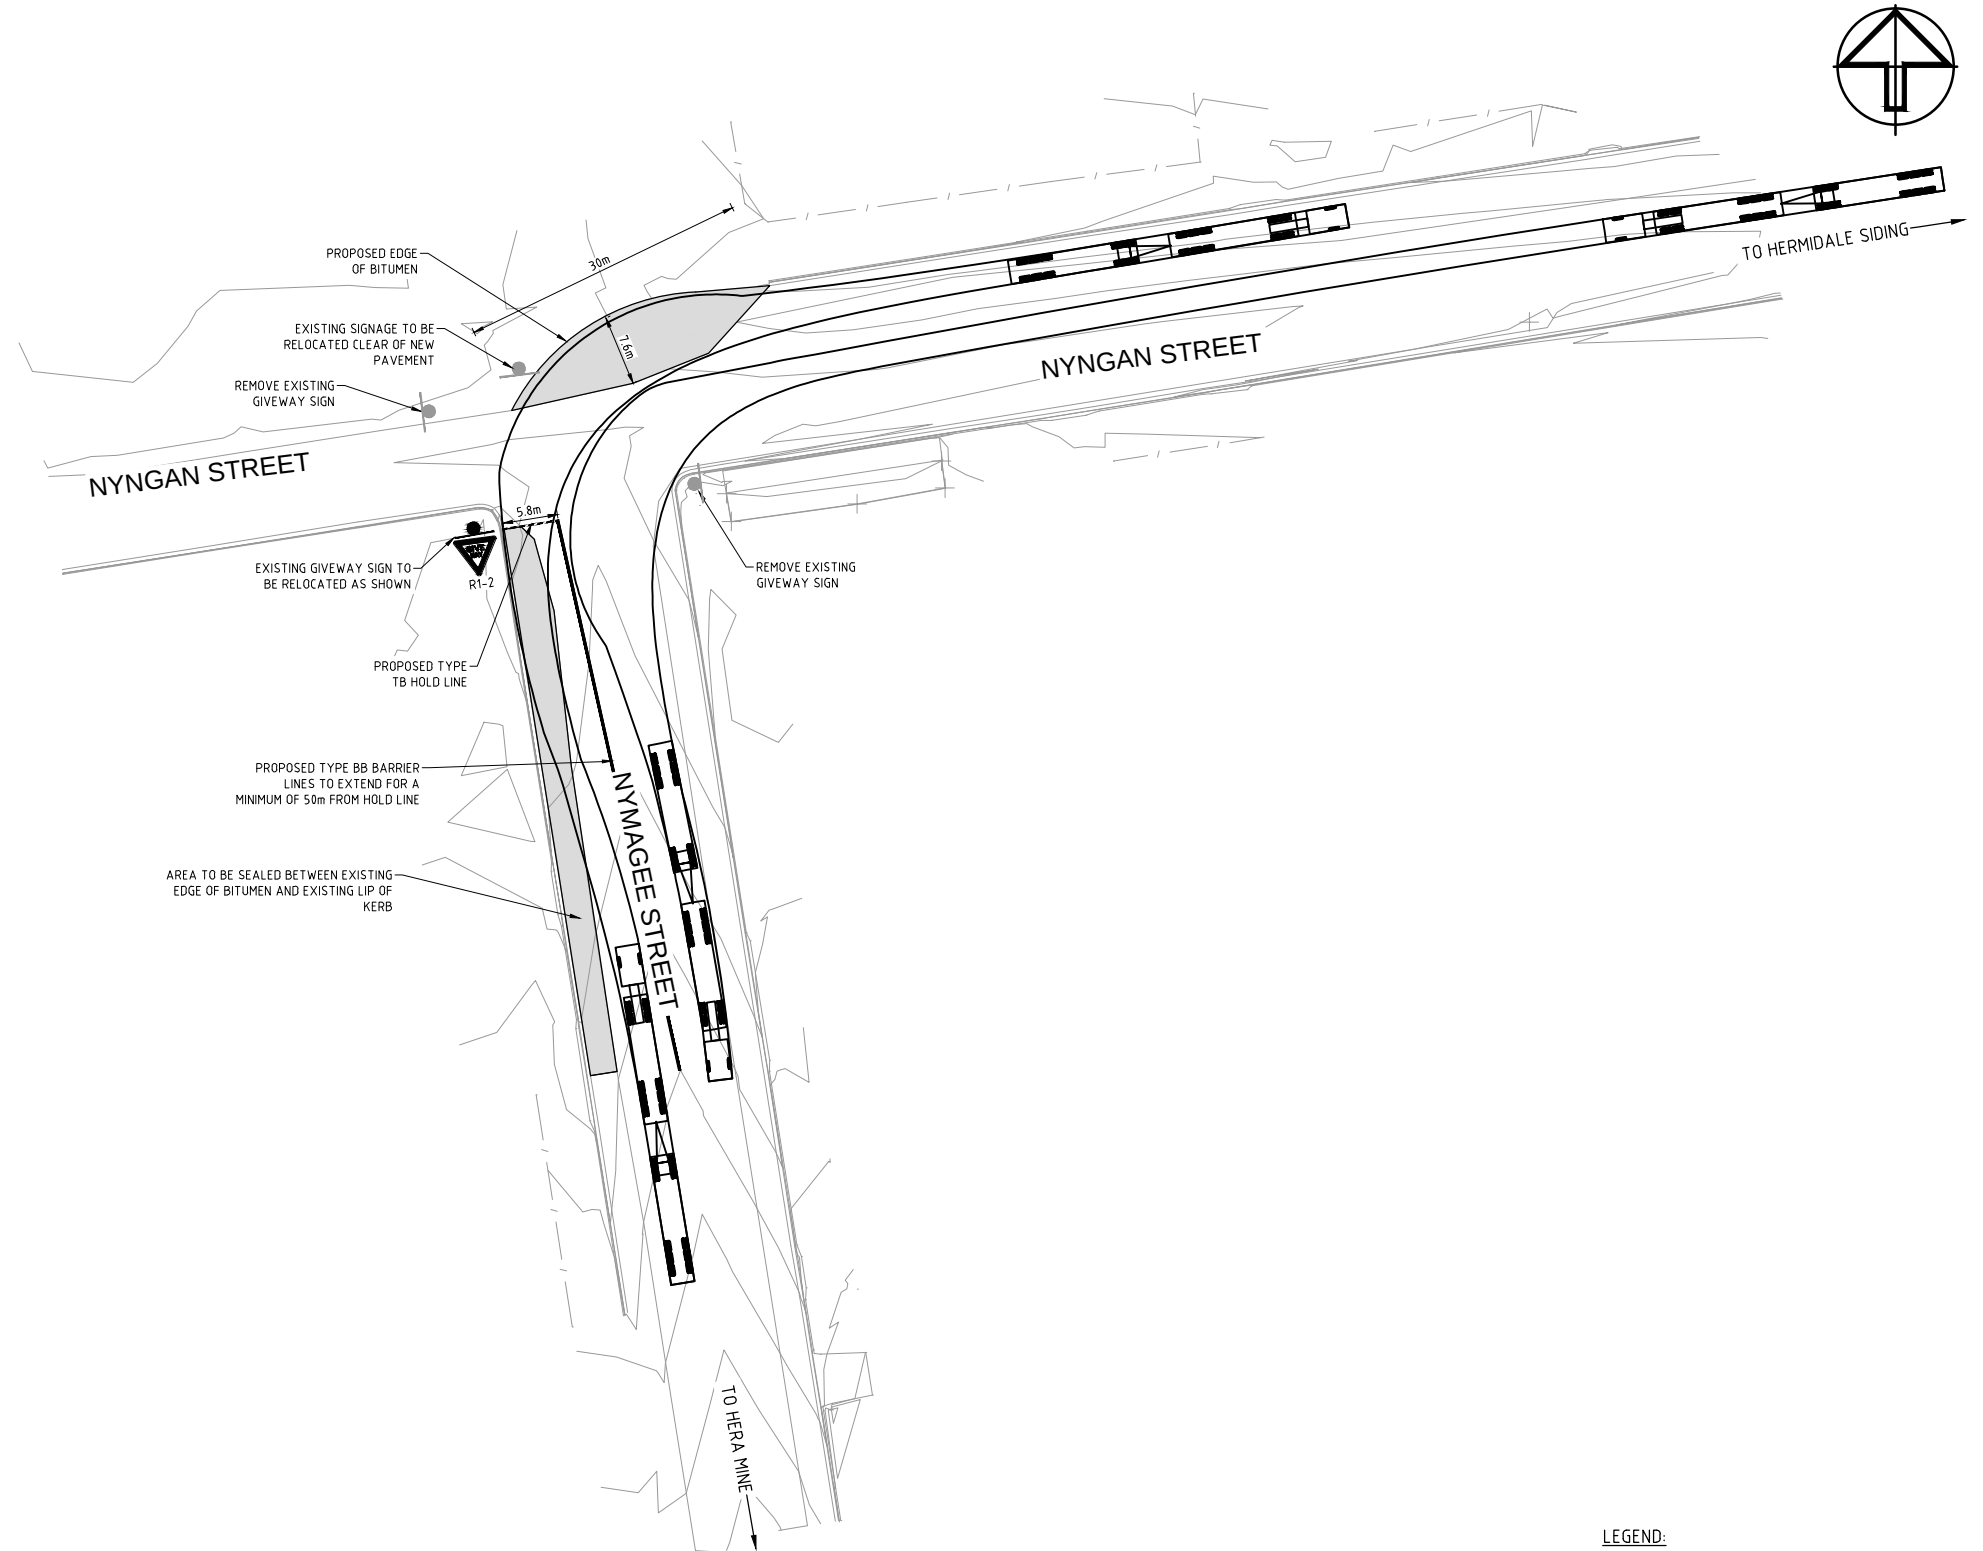

PROPOSED WIDENING PLAN
SCALE 1:400 (A1)
SCALE 1:800 (A3)

LEGEND:
— PROPOSED EDGE OF BITUMEN
- - - EXISTING EDGE OF BITUMEN
■ PROPOSED NEW PAVEMENT AREA

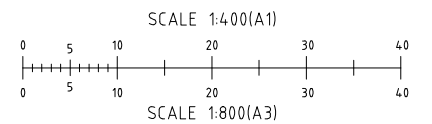

No.	DATE	DRAFTING CHECK	PM CHECK	DETAILS
A	19/05/2014	ZD	AW	ISSUED TO CLIENT

CHECKED/APPROVED	NAME	DATE
APPROVED	AW	19/05/2014
SURVEY	-	-
DESIGNER	AW	19/05/2014
DRAFTING	ZD	19/05/2014

APPROVAL AUTHORITY



CLIENT

YTC RESOURCES LTD

PROJECT

ROAD ASSESSMENT
HERA MINE TO
HERMIDALE



DRAWING: NYNGAN STREET TURNING PATHS, SIGNAGE & LINE MARKING PLAN			
PERMANENT MARK: -	RL: -	DATUM: A.H.D.	
PROJECT NUMBER: 214112	DRAWING SHEET: 01A_E03	ORIGINAL: A1	
AUTOCAD FILE: 214112_01A_E03.dwg	12D/CIVILCAD FILE: 17777777	REVISION: A	
STATUS: FOR REVIEW		SHEET E03 OF E03	