

HORIZONTAL CURVE

VERTICAL CURVE

GRADE

Datum RL 28.0

PROPOSED LEVEL	DEPTH	EXISTING LEVEL	CHAINAGE
48.81	-5.43	54.23	TP 600.000
49.63	-4.60	54.23	620.000
50.46	-2.53	52.99	640.000
51.28	-1.05	52.33	660.000
52.11	0.11	52.00	680.000
52.32	0.16	52.16	685.134
52.70	-1.07	53.77	700.000
52.73	-0.81	53.53	704.956
52.68	-0.60	53.27	711.884
52.49	-0.18	52.67	720.000
51.77	-0.92	52.69	735.243
51.55	-1.05	52.59	738.634
51.45	-1.06	52.51	740.000
50.05	0.93	49.12	760.000
48.65	-0.50	49.14	780.000
47.25	-0.84	48.09	800.000
45.85	-0.26	46.11	820.000
45.52	-0.25	45.77	824.618
44.45	-0.01	44.46	840.000
43.04	0.22	42.83	860.000
42.95	0.21	42.74	861.333
42.40	0.29	42.11	871.333
42.16	0.55	41.61	880.000
42.14	0.61	41.53	881.333
41.95	0.81	41.14	900.000
41.74	0.53	41.21	920.000
41.53	0.59	40.94	940.000
41.32	0.40	40.92	960.000
41.11	0.18	40.93	980.000
40.90	-0.03	40.93	1000.000
40.69	-0.20	40.89	1020.000
40.48	-0.34	40.82	1040.000
40.27	-0.58	40.85	1060.000
40.25	-0.57	40.82	1061.556
40.08	-0.55	40.63	1077.922
40.14	-0.52	40.66	1080.000
40.44	0.00	40.44	1089.922

SCALE 1:1000 HOR - 1:200 VER

LONGITUDINAL SECTION ALONG ROAD W04 CL MAIN STREET PARK EDGE

HORIZONTAL CURVE

VERTICAL CURVE

GRADE

Datum RL 22.0


PROPOSED LEVEL	DEPTH	EXISTING LEVEL	CHAINAGE
35.97	0.00	35.97	TP 0.000
35.74	-0.44	36.18	TP 6.457
35.55	-0.76	36.31	11.732
35.40	-0.95	36.35	20.000
35.39	-0.95	36.35	20.348
35.04	-0.84	35.87	40.000
34.67	-0.62	35.30	60.000
34.32	-0.60	34.92	79.442
34.31	-0.60	34.91	80.000
34.19	-0.51	34.70	91.519
34.19	-0.49	34.68	93.620
34.22	-0.45	34.67	100.000
34.35	-0.36	34.71	109.442
34.64	-0.33	34.97	120.000
35.54	-0.07	35.61	139.442
35.57	-0.07	35.64	140.000
36.75	0.25	36.50	160.000
37.92	0.21	37.71	180.000
39.10	-0.55	39.65	200.000
40.27	-1.85	42.12	220.000
41.45	-2.97	44.41	240.000
42.62	-2.91	45.53	260.000
43.19	-2.84	46.03	269.709
43.80	-2.70	46.49	280.000
44.97	-3.10	48.07	300.000
46.15	-3.58	49.73	320.000
46.45	-3.49	49.95	325.194
47.32	-3.02	50.34	340.000
48.50	-2.47	50.97	360.000
48.94	-2.47	51.41	367.562
49.52	-1.88	51.40	380.000
49.81	-1.81	51.62	397.247
49.81	-1.70	51.51	400.000
49.80	-1.70	51.51	400.062
49.30	-1.79	51.09	420.000
48.58	-2.05	50.63	432.562
48.06	-2.07	50.13	440.000
46.66	-2.23	48.89	460.000
45.43	-2.60	48.03	477.628
45.27	-2.63	47.90	480.000
44.80	-2.50	47.29	492.628
44.77	-2.38	47.15	496.498
44.79	-2.35	47.14	500.000
45.00	-2.28	47.28	507.628
45.51	-2.10	47.61	520.000
45.93	-2.00	47.93	530.219
46.33	-2.02	48.35	540.000
47.16	-2.67	49.83	560.000
47.98	-3.56	51.55	580.000
48.81	-5.43	54.23	600.000

SCALE 1:1000 HOR - 1:200 VER

LONGITUDINAL SECTION ALONG ROAD W04 CL MAIN STREET PARK EDGE

PRELIMINARY - NOT FOR CONSTRUCTION

Copyright
This drawing remains the property of Hughes Trueman Pty. Ltd.
It may only be used for the purpose for which it was commissioned &
in accordance with the terms of engagement for that commission.
Hughes Trueman denies any liability or responsibility for loss or
damage caused by the inappropriate use of this drawing.
* Drawing Status Warning: Unless there is an authorised Hughes
Trueman signature at *, this drawing is not authorised for issue.
This Drawing may have been prepared using **COLOUR**,
and may be incomplete if copied to **BLACK & WHITE**

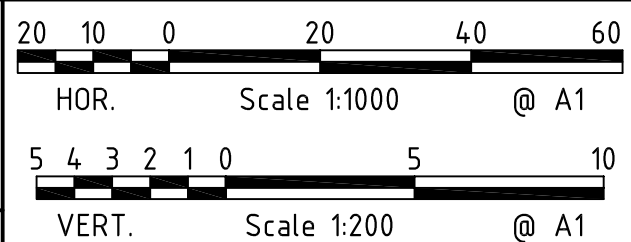

HughesTrueman
Consulting Engineers Planners & Managers
ABN 53 831 529 091
Level 2, 60 Pacific Hwy, PO Box 151, ST LEONARDS NSW 2065
T +61 2 9439 2633 F +61 2 9438 4305 stleonards@hughestrueman.com.au

Branches @
St Leonards
Parramatta
Canberra
Wagga Wagga
CONSULT AUSTRALIA
Member Firm

Project
**WOOLWORTHS WARNERVALE
INFRASTRUCTURE
MASTER PLANNING**
Client
WOOLWORTHS
Architect/Project Manager
WSP

Drawing Title
**ROAD LONGITUDINAL SECTIONS
SHEET 2 OF 5**
Drawing No.
10S183C-MPEA11

Sheet
11
Of
24
Rev
A