

HORIZONTAL CURVE
VERTICAL CURVE
GRADE

Datum RL 31.0

PROPOSED LEVEL	DEPTH	EXISTING LEVEL	CHAINAGE
43.38	2.25	43.13	0.000
45.38	2.25	43.13	0.000
45.38	2.25	43.13	0.000
45.14	0.99	44.15	8.000
45.10	0.61	44.48	10.655
45.11	0.45	44.66	12.000
45.26	0.01	45.25	16.000
45.50	-0.42	45.92	20.000
46.71	-2.36	49.07	40.000
47.92	-3.67	51.59	60.000
49.13	-5.79	54.92	80.000
50.34	-4.94	55.28	100.000
50.73	-4.18	54.91	106.590
51.39	-3.78	55.18	120.000
51.45	-3.71	55.16	121.590
51.79	-3.17	54.96	136.590
51.83	-3.17	54.99	140.000
52.03	-3.13	55.16	160.000
52.22	-2.57	54.80	179.330
52.23	-2.54	54.77	180.000
52.28	-2.41	54.69	183.330
52.38	-2.14	54.52	187.330
52.62	-0.64	53.26	195.326
52.62	-0.64	53.26	195.336

SCALE 1:1000 HOR - 1:200 VER

LONGITUDINAL SECTION ALONG ROAD W07 CL COMMERCIAL

HORIZONTAL CURVE
VERTICAL CURVE
GRADE

Datum RL 28.0

PROPOSED LEVEL	DEPTH	EXISTING LEVEL	CHAINAGE
40.30	-0.84	41.14	-12.400
40.55	-0.87	41.42	0.000
40.88	-0.47	41.36	11.108
41.08	-1.63	42.71	17.108
41.19	-2.21	43.41	20.000
41.32	-2.62	43.94	23.108
42.04	-1.91	43.95	40.000
42.90	-1.09	44.00	60.000
43.37	-0.60	43.97	70.939
43.71	-0.23	43.94	80.000
43.74	-0.19	43.94	80.939
44.00	-2.18	46.18	90.939
44.18	-3.30	47.49	100.000
44.59	-3.42	48.01	120.000
44.99	-2.89	47.88	140.000
45.00	-2.87	47.87	140.574
45.26	-4.99	50.24	150.574
45.60	-5.46	51.07	160.000
45.63	-5.45	51.08	160.574
46.46	-4.93	51.39	180.000
47.31	-4.85	52.16	200.000
48.17	-5.23	53.39	220.000
48.41	-5.32	53.73	225.670
48.65	-5.44	54.08	231.670
48.85	-5.58	54.42	237.670
48.92	-5.57	54.49	240.000
49.03	-5.31	54.34	243.666
49.03	-5.31	54.34	243.668

SCALE 1:1000 HOR - 1:200 VER

LONGITUDINAL SECTION ALONG ROAD 06 CL - MAIN STREET TOWN CENTRE

HORIZONTAL CURVE
VERTICAL CURVE
GRADE

Datum RL 15.0

PROPOSED LEVEL	DEPTH	EXISTING LEVEL	CHAINAGE
27.93	0.63	27.30	TP 0.000
27.52	-0.74	28.26	14.009
27.48	-0.96	28.44	16.654
27.54	-1.13	28.67	20.000
27.54	-1.13	28.67	20.009
27.97	-1.11	29.08	26.009
29.44	-0.64	30.08	40.000
31.54	0.02	31.52	60.000
31.98	0.16	31.83	64.237
32.76	0.29	32.47	73.237
33.12	0.07	33.06	80.000
33.20	-0.05	33.26	82.237
33.43	-0.50	33.94	89.901

SCALE 1:1000 HOR - 1:200 VER

LONGITUDINAL SECTION ALONG ROAD W10 CL COMMERCIAL

HORIZONTAL CURVE
VERTICAL CURVE
GRADE

Datum RL 15.0



PROPOSED LEVEL	DEPTH	EXISTING LEVEL	CHAINAGE
28.00	0.16	27.84	-0.000
28.00	0.02	28.18	0.000
28.20	-0.28	28.48	6.038
27.80	-1.29	29.09	19.958
27.80	-1.29	29.09	20.000
27.77	-1.45	29.22	22.088
27.86	-1.59	29.45	25.958
28.36	-1.44	29.80	31.958
29.33	-1.12	30.44	40.000
31.73	-0.08	31.81	60.000
32.90	0.38	32.52	69.796
33.70	0.52	33.18	77.796
33.86	0.50	33.37	80.000
34.18	0.27	33.91	85.796
34.47	-0.25	34.72	93.157
34.60	-0.45	35.04	96.257
34.49	-0.95	35.44	100.000
34.48	-0.98	35.46	100.257
34.46	-1.06	35.52	100.830
34.45	-1.18	35.63	101.857
34.51	-1.38	35.89	104.257
34.84	-1.49	36.33	108.257
36.25	-1.42	37.67	120.000
38.65	-1.41	40.06	140.000
39.80	-1.24	41.03	149.575
41.05	-0.93	41.97	160.000
41.36	-0.83	42.20	162.637
43.45	-0.62	44.07	180.000
44.75	-0.62	44.37	182.555
44.47	-0.74	45.21	189.555
44.94	-1.24	46.19	196.555
44.95	-1.25	46.20	196.632
45.08	-1.52	46.60	199.632
45.10	-1.56	46.65	200.000
45.19	-1.81	47.00	202.632
45.72	-1.93	47.15	203.827
45.43	-2.60	48.03	210.639

SCALE 1:1000 HOR - 1:200 VER

LONGITUDINAL SECTION ALONG ROAD W08 and W09 CL COMMERCIAL

PRELIMINARY - NOT FOR CONSTRUCTION

Copyright
This drawing remains the property of Hughes Trueman Pty. Ltd.
It may only be used for the purpose for which it was commissioned &
in accordance with the terms of engagement for that commission.
Hughes Trueman denies any liability or responsibility for loss or
damage caused by the inappropriate use of this drawing.
* Drawing Status Warning: Unless there is an authorised Hughes
Trueman signature at *, this drawing is not authorised for issue.
This Drawing may have been prepared using **COLOUR**,
and may be incomplete if copied to **BLACK & WHITE**

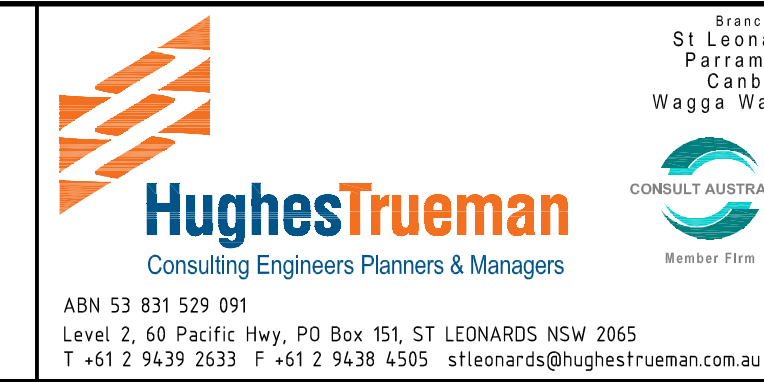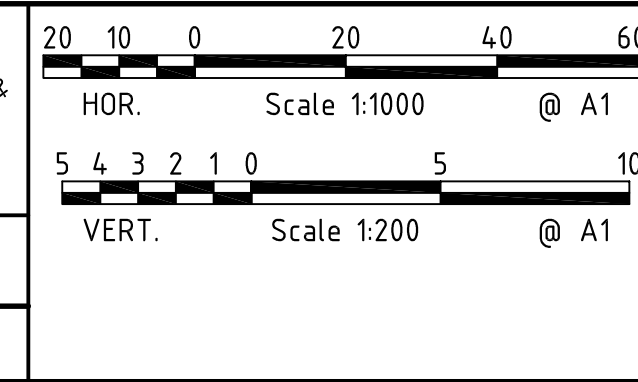

Project WOOLWORTHS WARNERVALE INFRASTRUCTURE MASTER PLANNING		Drawing Title ROAD LONGITUDINAL SECTIONS SHEET 4 OF 5	
Client WOOLWORTHS		Drawing No. 10S183C-MPEA13	
Architect/Project Manager WSP		Sheet 13 Of 24	Rev A