




TYPICAL ROAD CROSS SECTION  
ROAD W01 NORTH

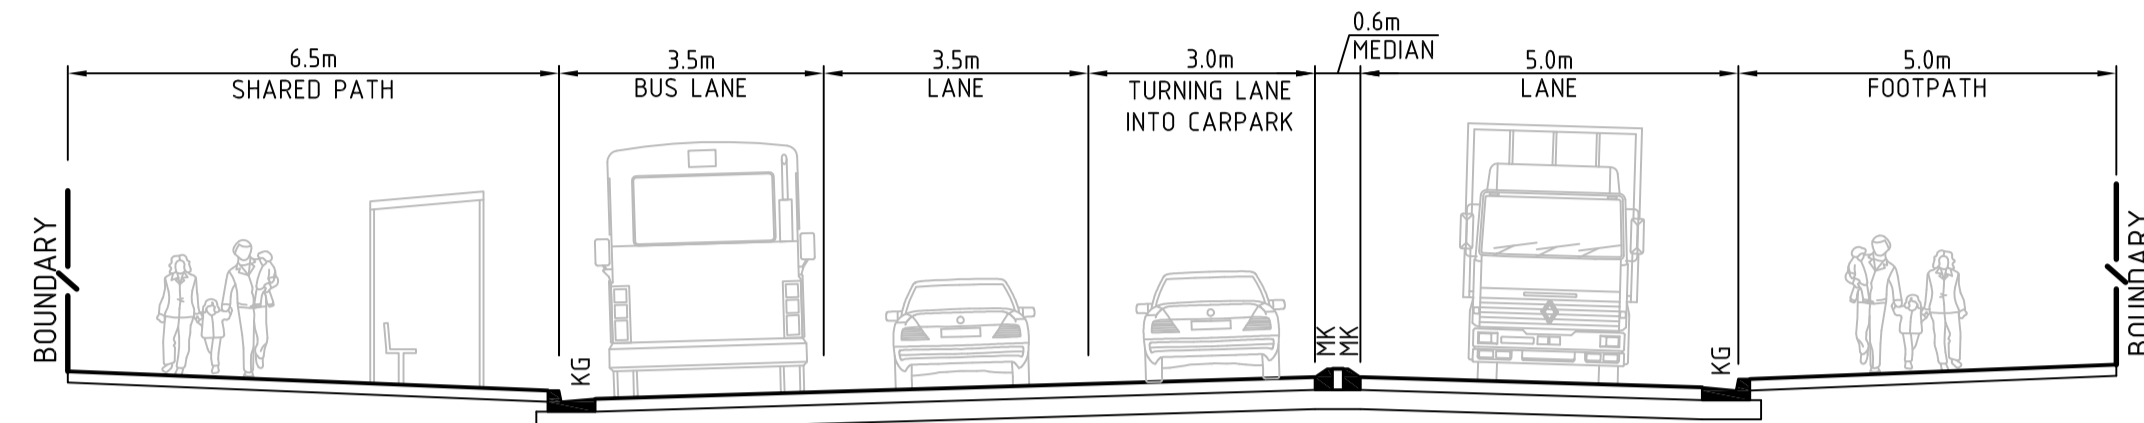


TYPICAL ROAD CROSS SECTION  
ROAD W01 SOUTH

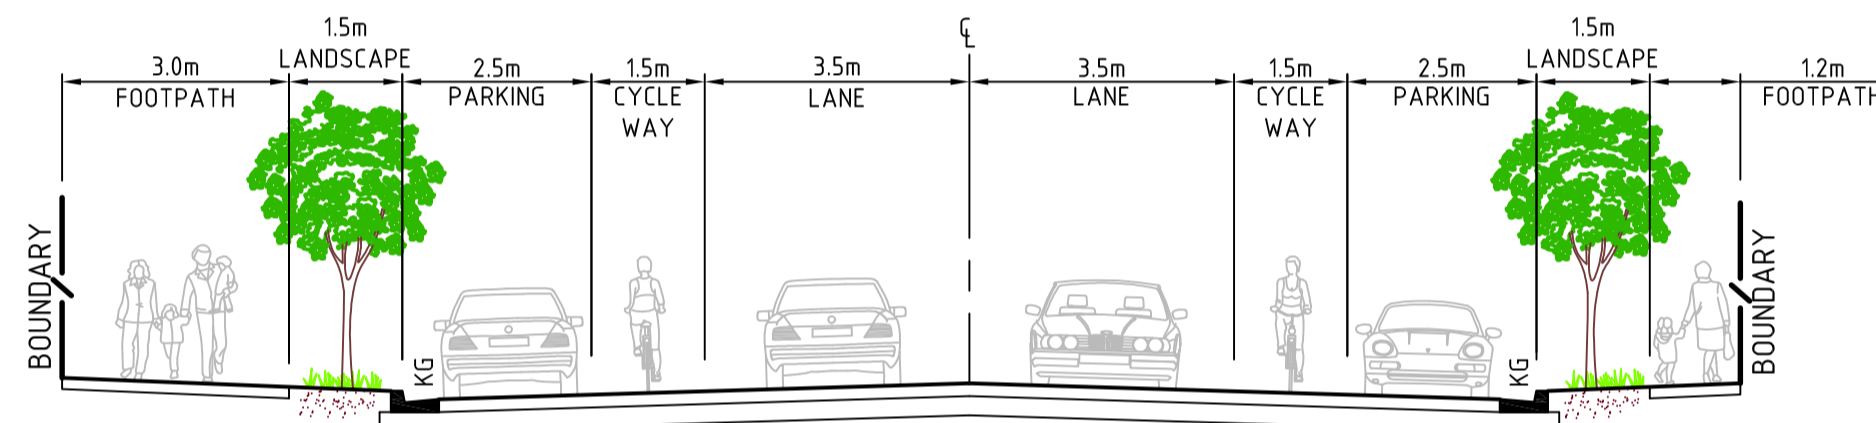


TYPICAL ROAD CROSS SECTION  
ROAD W04

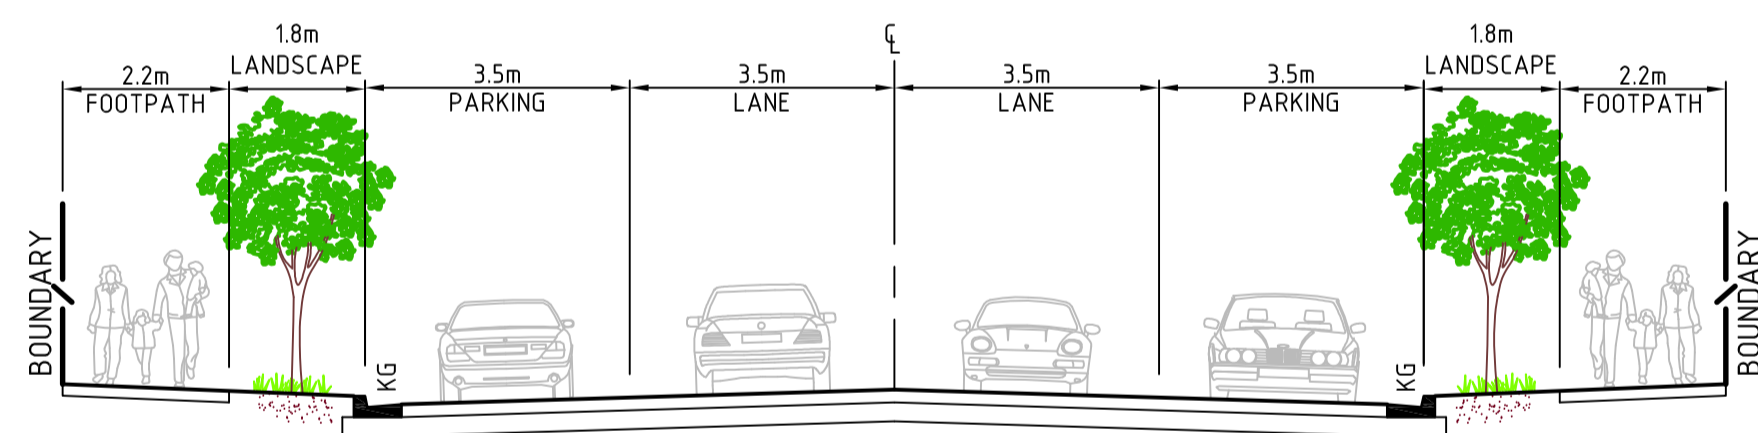


TYPICAL ROAD CROSS SECTION  
ROAD W05

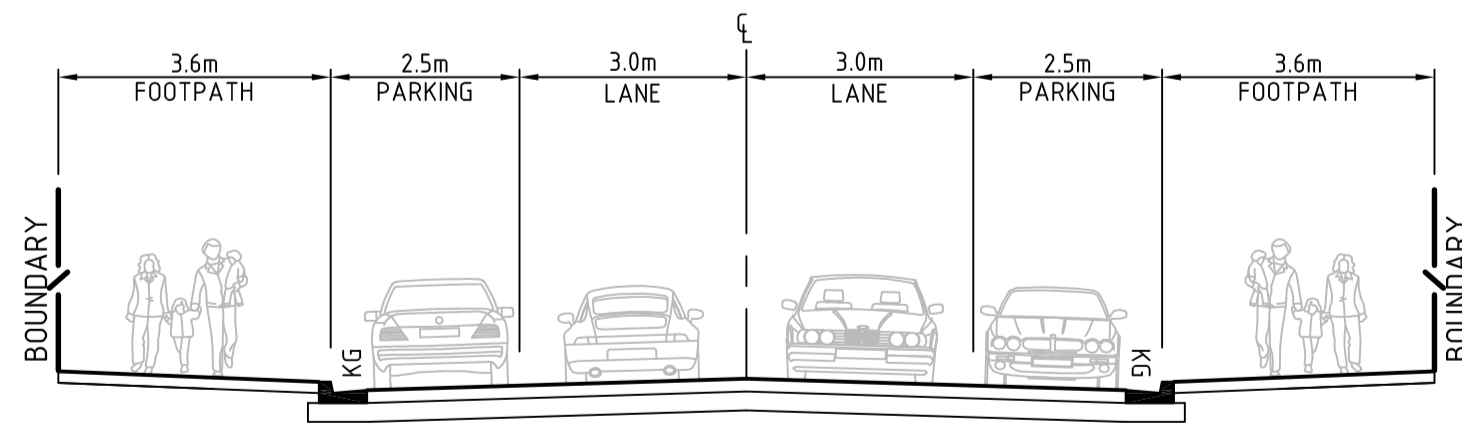


TYPICAL ROAD CROSS SECTION  
ROAD W06

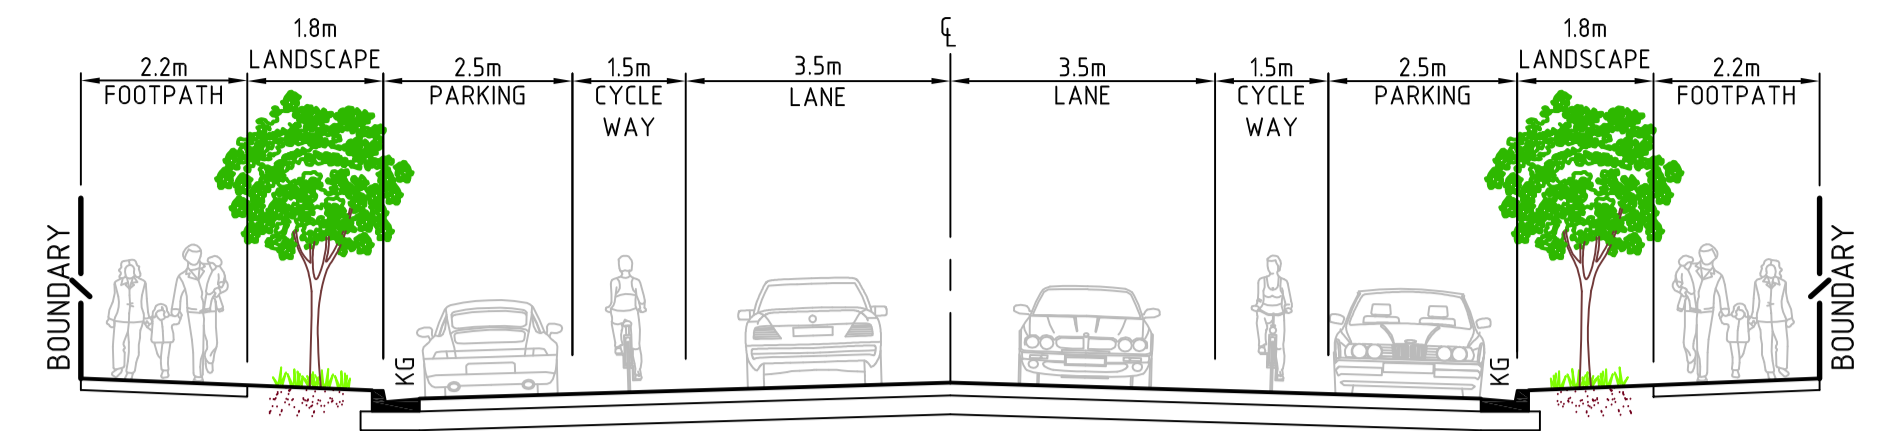


TYPICAL ROAD CROSS SECTION  
ROAD W07, W08 AND W09

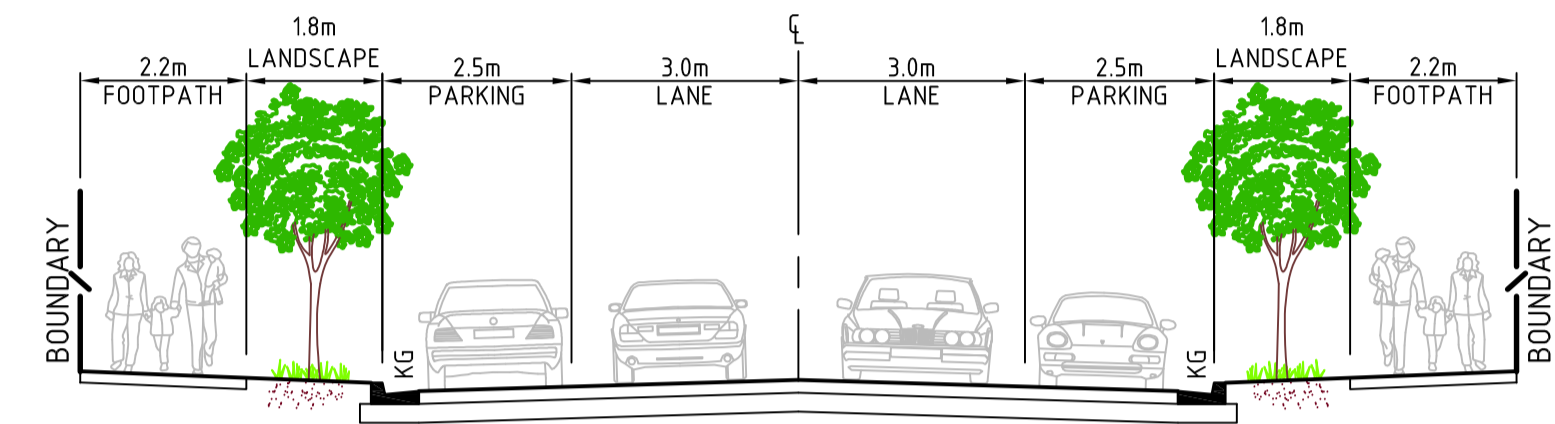


TYPICAL ROAD CROSS SECTION  
ROAD W10

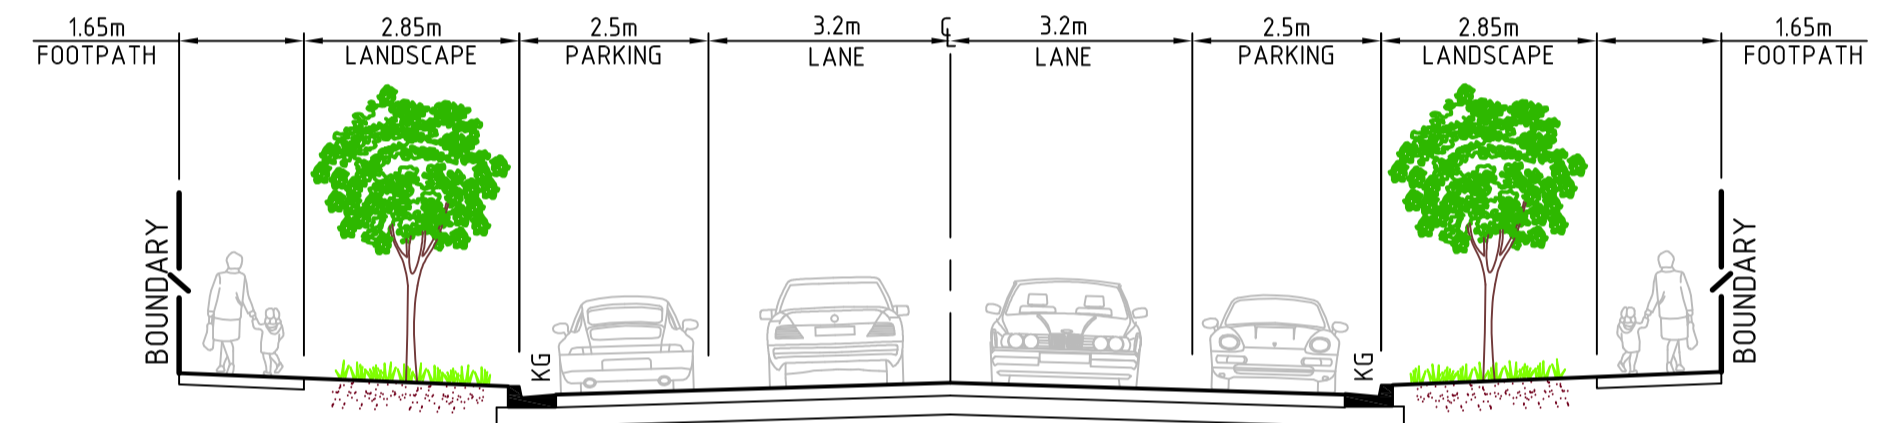


TYPICAL ROAD CROSS SECTION  
ROAD W11

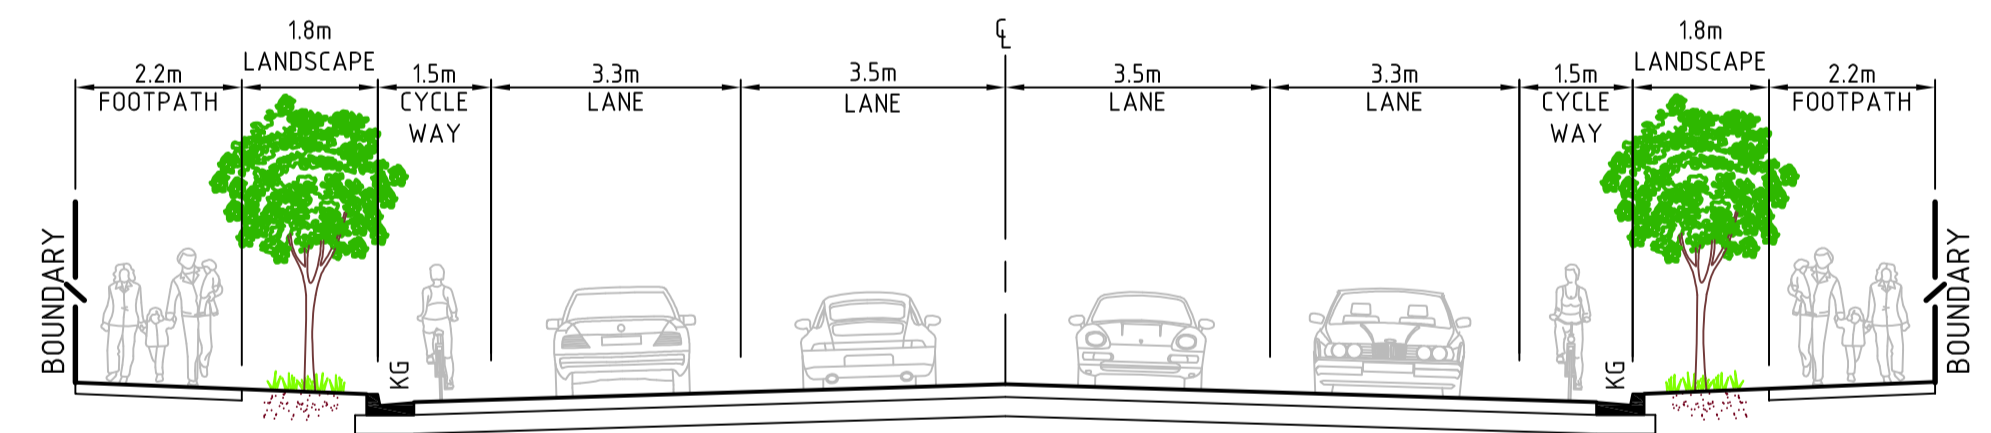

TYPICAL ROAD CROSS SECTION  
ROAD W12

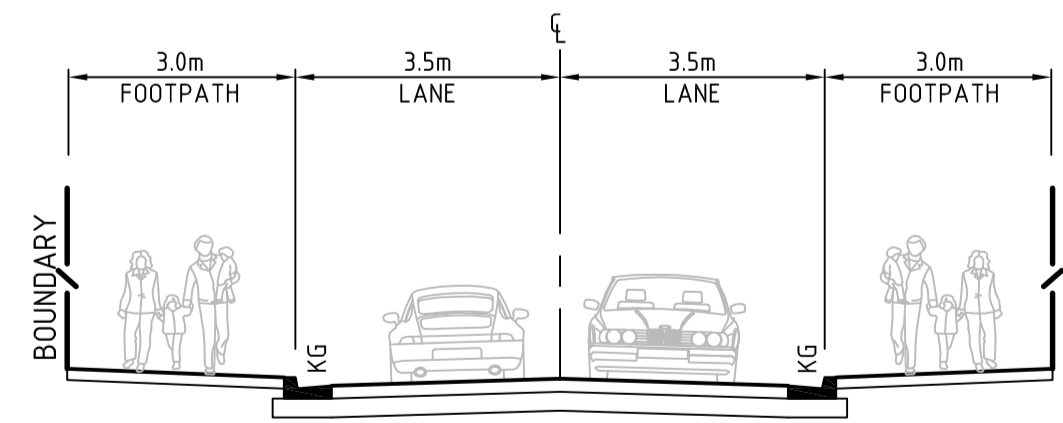

TYPICAL ROAD CROSS SECTION  
ROAD W13

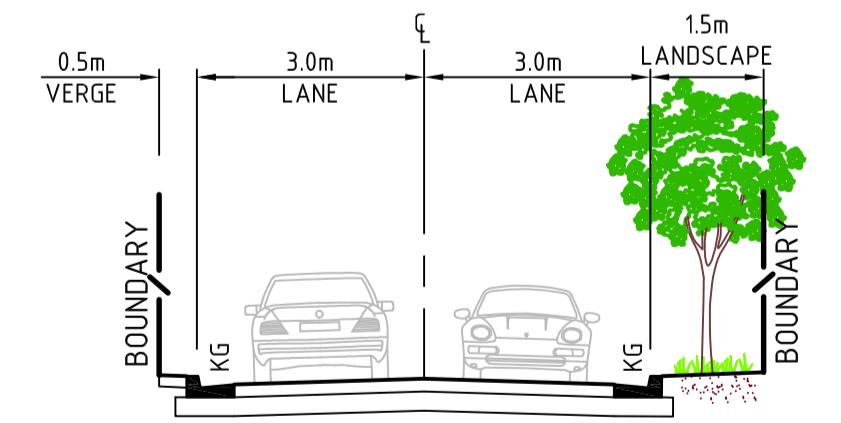

TYPICAL ROAD CROSS SECTION  
ROAD W14

PRELIMINARY - NOT FOR CONSTRUCTION

300mm A1 SHEET

200mm


100mm

Rev	Amendment / Reason For Issue	Date	Drawing Completed by	Designed & Checked by	Verified by	Issue Authorised (*)
A	DRAFT ISSUE FOR INFORMATION FOR ENVIRONMENTAL ASSESSMENT	05.04.11	MM	MM/PMCB	X	PMCB

Copyright  
This drawing remains the property of Hughes Trueman Pty. Ltd.  
It may only be used for the purpose for which it was commissioned &  
in accordance with the terms of engagement for that commission.  
Hughes Trueman denies any liability or responsibility for loss or  
damage caused by the inappropriate use of this drawing.

\* Drawing Status Warning: Unless there is an authorised Hughes  
Trueman signature at \*, this drawing is not authorised for issue.

This Drawing may have been prepared using **COLOR**,  
and may be incomplete if copied to **BLACK & WHITE**

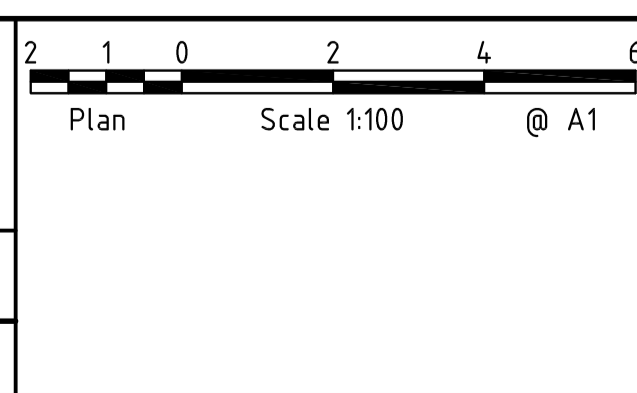

**HughesTrueman**  
Consulting Engineers Planners & Managers

ABN 53 831 529 091  
Level 2, 60 Pacific Hwy, PO Box 151, ST LEONARDS NSW 2065  
T +61 2 9439 2633 F +61 2 9438 4505 stleonards@hughestrueman.com.au

Branches @  
St Leonards  
Parramatta  
Canberra  
Wagga Wagga

CONSULT AUSTRALIA  
Member Firm

Project  
**WOOLWORTHS WARNERVALE  
INFRASTRUCTURE  
MASTER PLANNING**

Client  
**WOOLWORTHS**

Architect/Project Manager  
**WSP**

Drawing Title	Drawing No.	Sheet	Rev
TYPICAL ROAD CROSS SECTIONS	10S183C-MPEA05	05 of 24	A