


TYPICAL SERVICES LOCATION
SCALE : 1:50

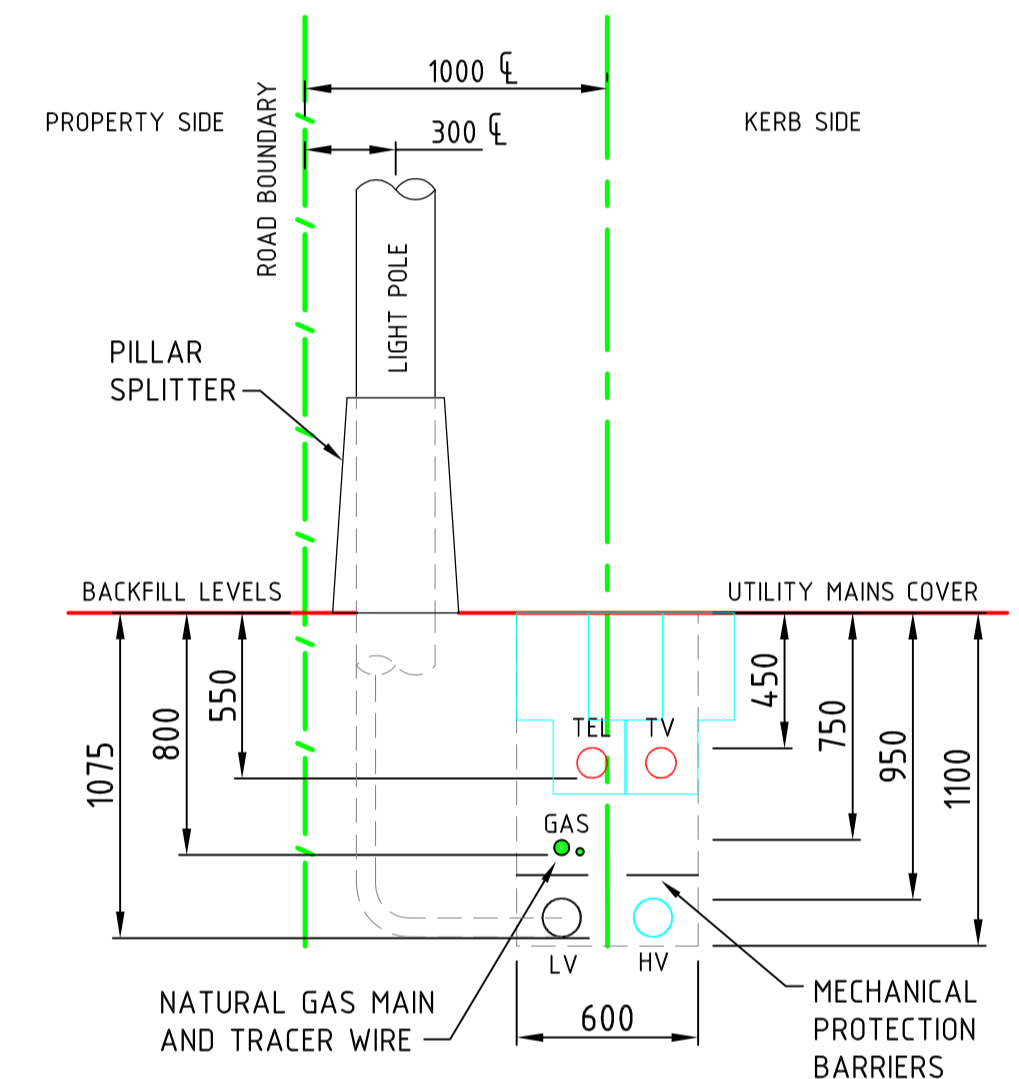

SHARED TRENCH DETAIL
AS PER "UNDERGROUND SERVICES IN A TRENCH"
NEW SOUTH WALES - 1998
N.T.S.


PRELIMINARY - NOT FOR CONSTRUCTION

Rev	A	DRAFT ISSUE FOR INFORMATION FOR ENVIRONMENTAL ASSESSMENT	05.04.11	MM	MM/PMcB	X	PMcB
Rev		Amendment / Reason For Issue	Date	Drawing Completed by	Designed & Checked by	Verified by X = Not verified	Issue Authorised (*)

Copyright
This drawing remains the property of Hughes Trueman Pty. Ltd.
It may only be used for the purpose for which it was commissioned &
in accordance with the terms of engagement for that commission.
Hughes Trueman denies any liability or responsibility for loss or
damage caused by the inappropriate use of this drawing.

* Drawing Status Warning: Unless there is an authorised Hughes
Trueman signature at *, this drawing is not authorised for issue.

This Drawing may have been prepared using **COLOUR**,
and may be incomplete if copied to BLACK & WHITE

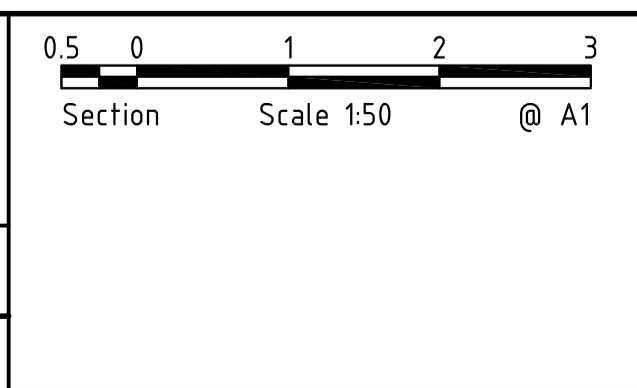

HughesTrueman
Consulting Engineers Planners & Managers

ABN 53 831 529 091
Level 2, 60 Pacific Hwy, PO Box 151, ST LEONARDS NSW 2065
T +61 2 9439 2633 F +61 2 9438 4505 stleonards@hughestrueman.com.au

Branches @
St Leonards
Parramatta
Canberra
Wagga Wagga

CONSULT AUSTRALIA
Member Firm

Project
**WOOLWORTHS WARNERVALE
INFRASTRUCTURE
MASTER PLANNING**

Client
WOOLWORTHS

Architect/Project Manager
WSP

Drawing Title TYPICAL SERVICE CROSS SECTIONS AND DETAILS		Drawing No. 10S183C-MPEA06	Sheet 06 of 24	Rev A
--	--	--------------------------------------	---------------------------------------	-----------------