




1 PROPOSED ELEVATION - NORTH - ROAD W06



2 PROPOSED ELEVATION - SOUTH - ROAD W05

#### FINISHES SWATCHES

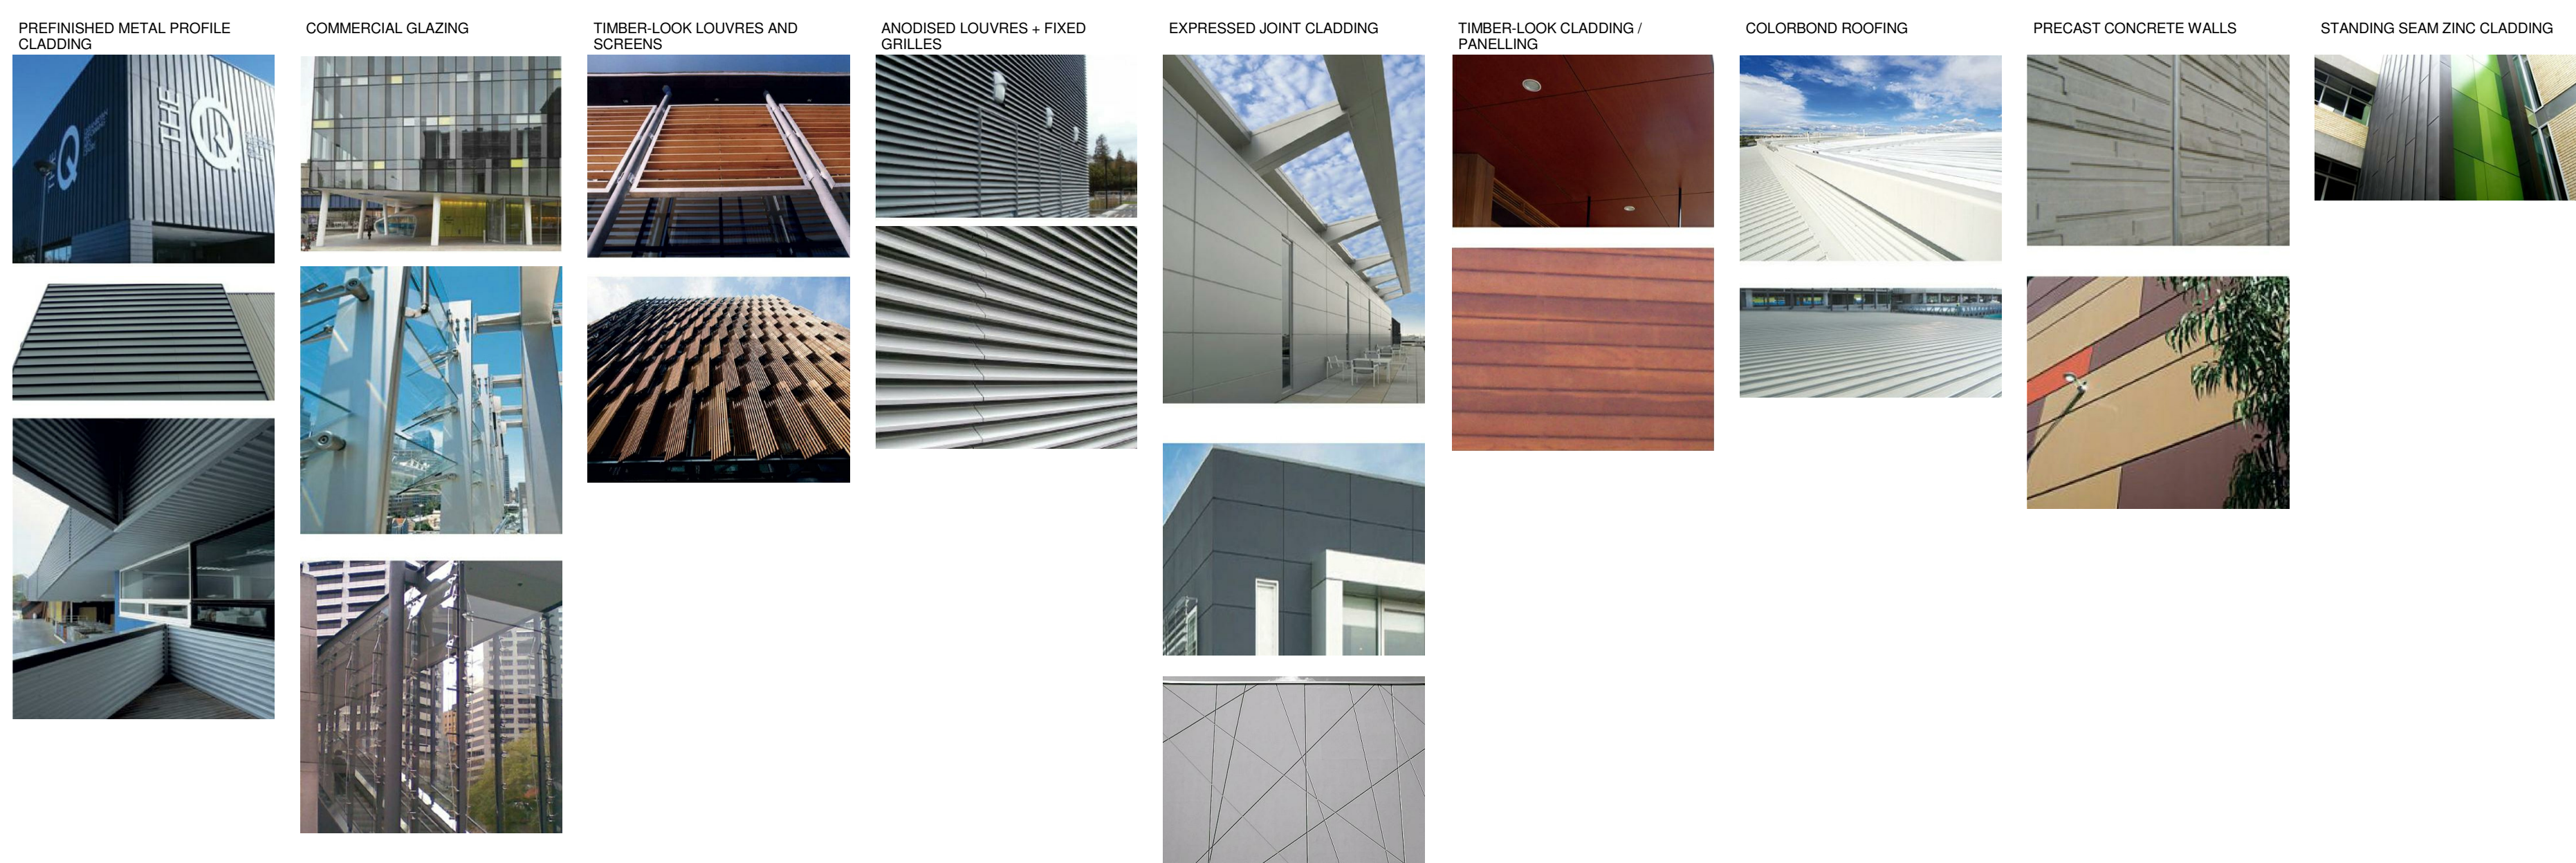

0 1 3 5 10 15 20  
1: 300

3	19-02-2013	PRELIMINARY
2	11-02-2013	PRELIMINARY
1	10-10-2012	PRELIMINARY

ISSUE	DATE	DESCRIPTION
-------	------	-------------

All dimensions to be checked on site, written dimensions only to be used. Refer to all detail drawings, structural, mechanical and services drawings before commencing work. Refer any discrepancies to the Architect. Do not scale from drawings. Copyright of the design shown herein is retained by BN Group Pty Ltd. Written authority is required for any reproduction. Completion of the Quality Record is evidence that the design and drawing have been verified as conforming with the requirements of the Project Quality Plan. Where the Quality Record is incomplete, all information on the drawing is intended for preliminary purpose only as it is unchecked.

#### Coordinated Reference Drawings

Discipline	Company
SURVEY	BANNISTER & HUNTER PTY LTD
STRUCTURE	
CIVIL	HUGHES TRUEMAN
MECHANICAL	
HYDRAULIC	
ELECTRICAL	
LANDSCAPE	SITE IMAGE LANDSCAPE ARCHITECTS
FIRE	

#### Client

FABCOT PTY LTD

#### Project Manager

#### Architect

**BN** Architecture  
Urban Design  
Masterplanning  
Graphics  
Interiors  
BN Group Pty Ltd  
82 Alexander Street  
Crows Nest, NSW 2065  
ABN 43 052 960 499  
T +61 2 9437 0511  
F +61 2 9437 0522  
www.bngronline.com  
sydney@bngronline.com

#### Project

WARNERVALE TOWN CENTRE

LOT 521 D.P. 594725

#### Sheet name

PROPOSED ELEVATIONS -  
NORTH & SOUTH

Scale @ B1: As indicated  
Project No.: S0912  
Drawn By: JY Checked By: MF

#### A10 SERIES - ELEVATIONS

Drawing No.	Proj Stage	ISSUE
-------------	------------	-------


A10.01 PPR - 3

PRELIMINARY  
NOT FOR CONSTRUCTION






1 PROPOSED ELEVATION - WEST - ROAD W01

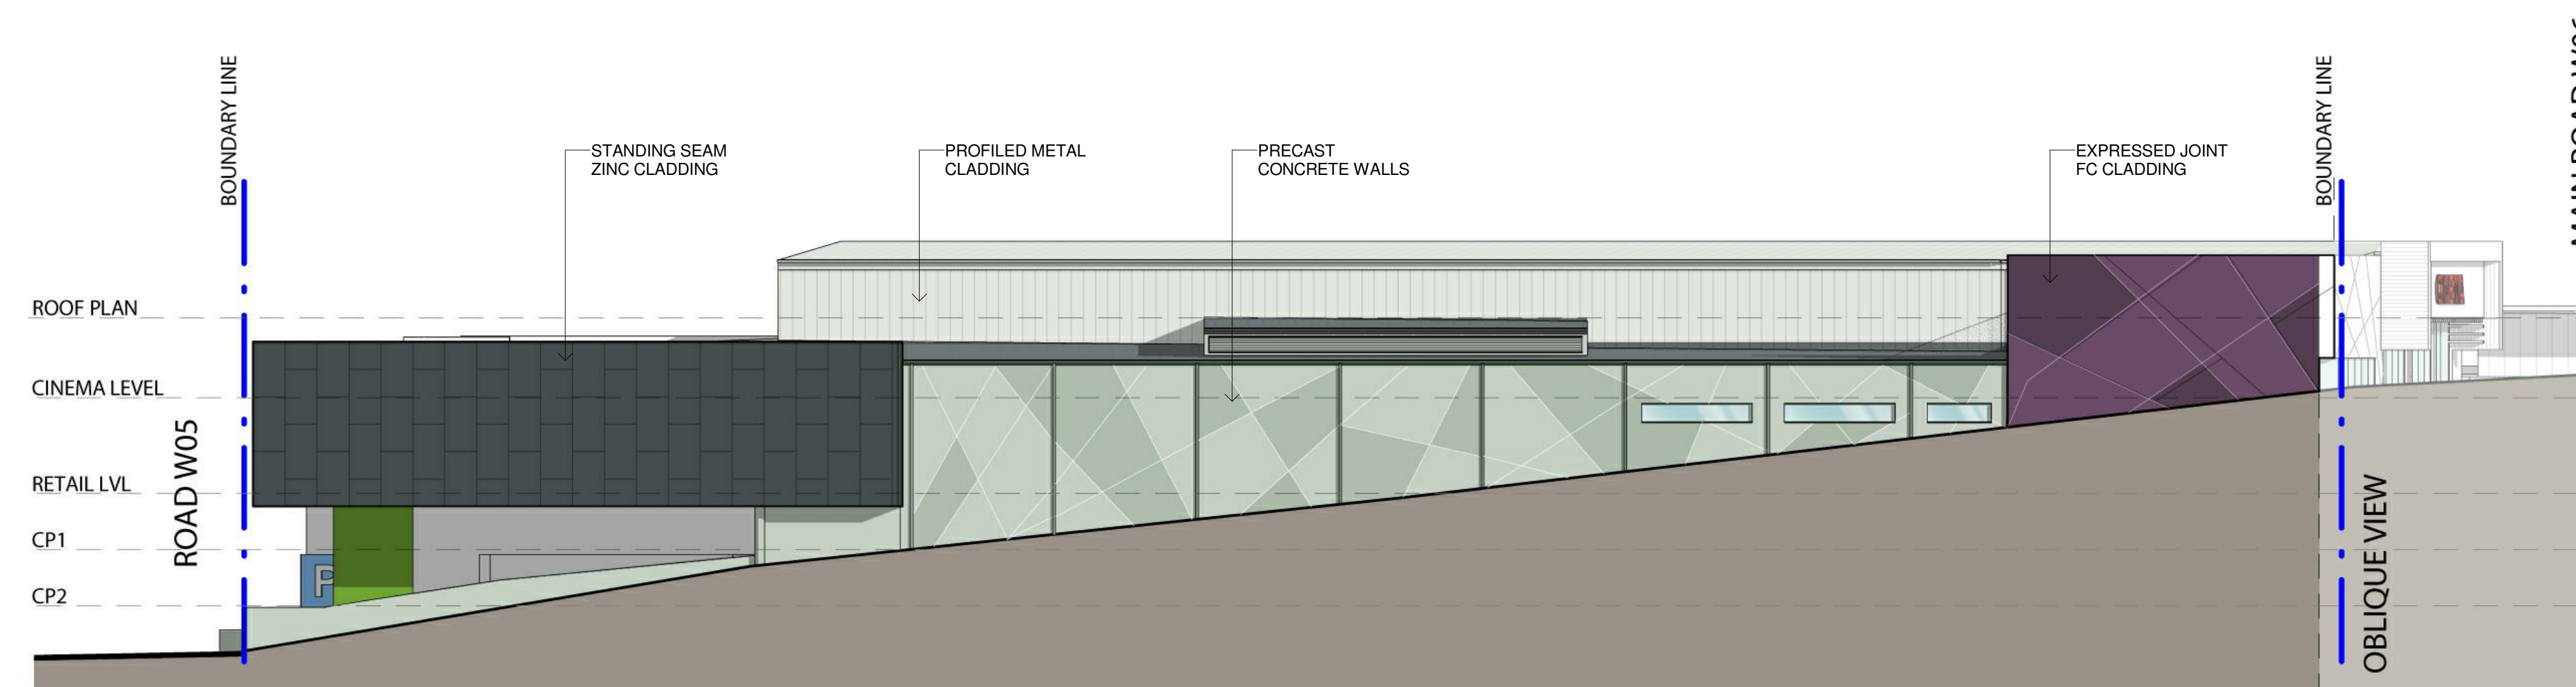

2 PROPOSED ELEVATION - EAST

#### FINISHES SWATCHES

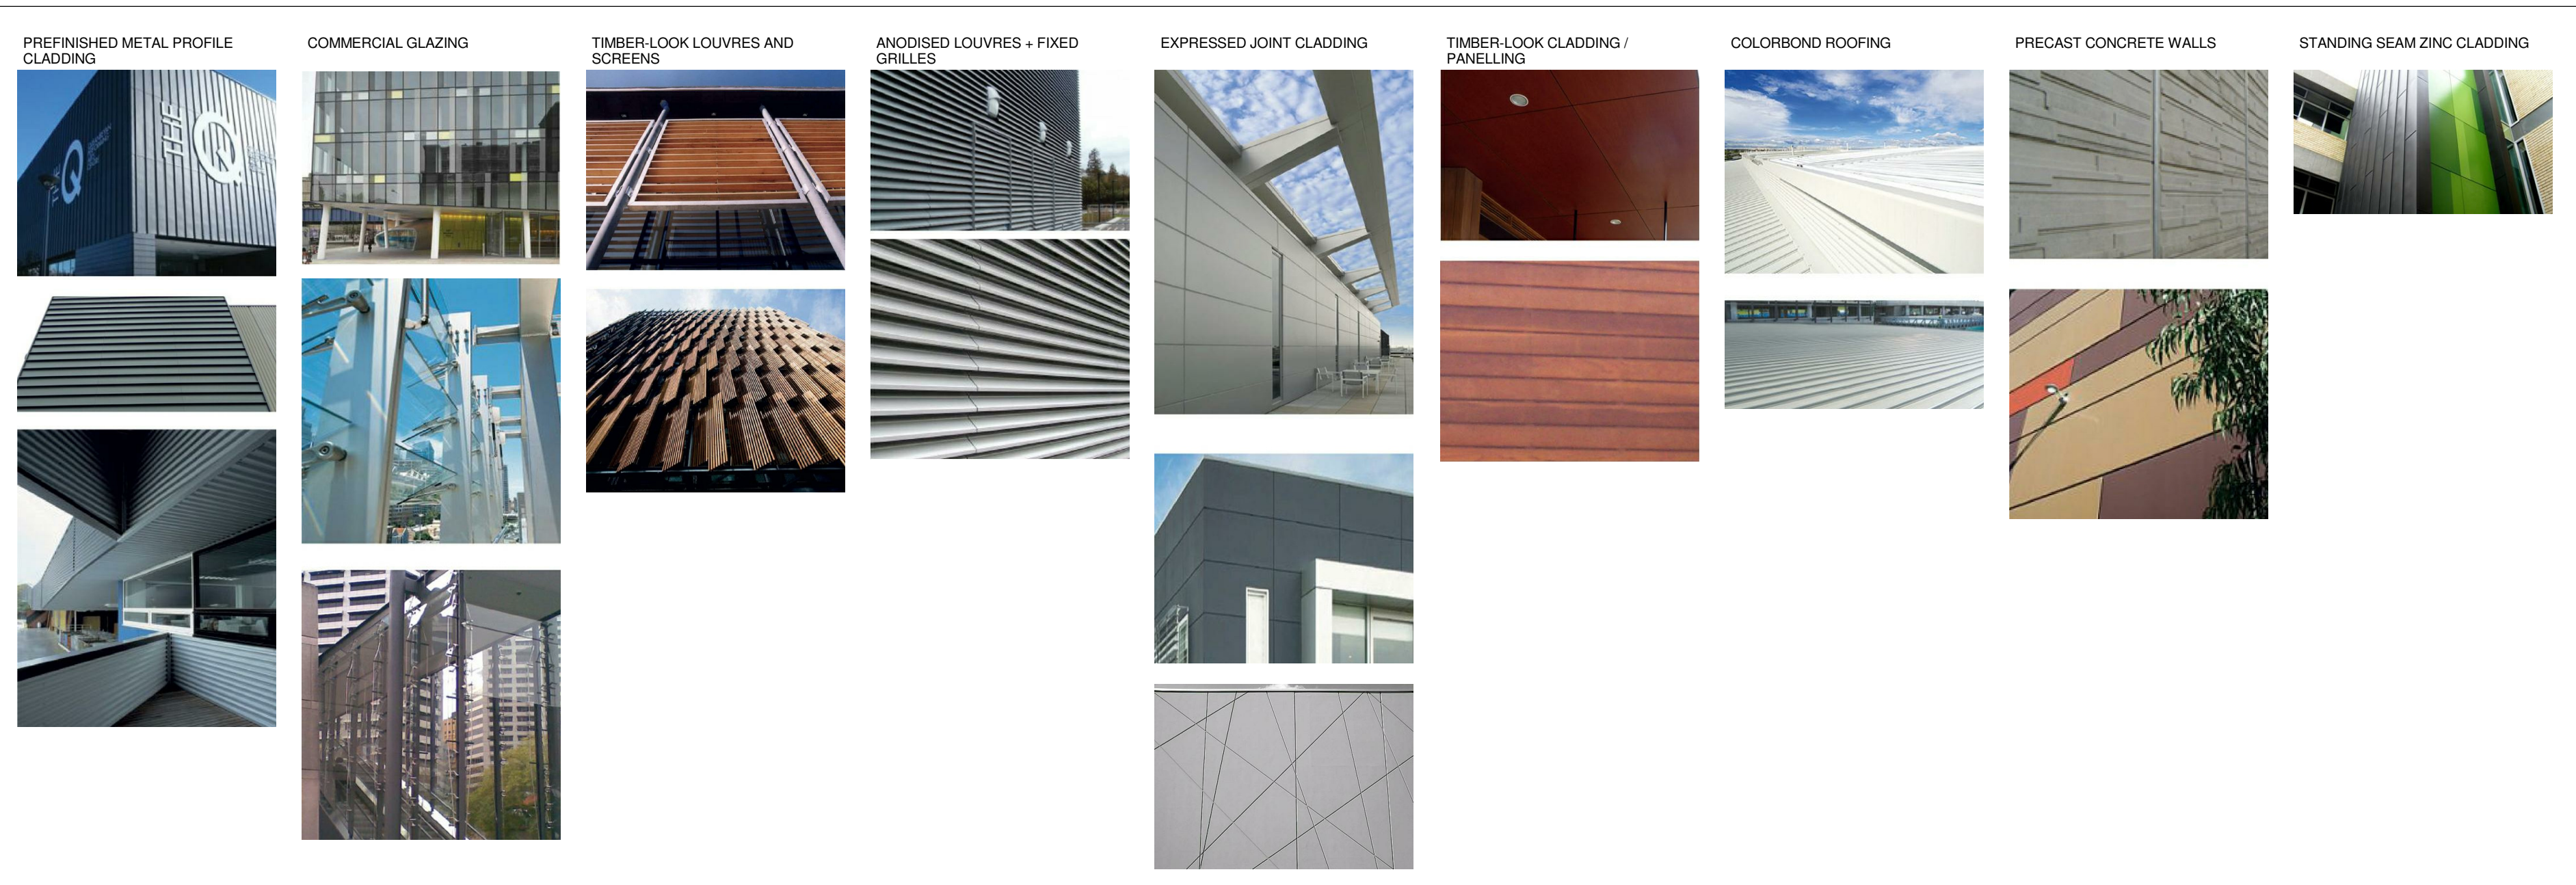

0135 900 0000

1: 300

0 1 3 5 10 15 20

20

3

19-02-2013

PRELIMINARY

2

11-02-2013

PRELIMINARY

1

10-10-2012

PRELIMINARY

ISSUE

DATE

DESCRIPTION

All dimensions to be checked on site, written dimensions only to be used. Refer to all detail drawings, structural, mechanical and services drawings before commencing work. Refer any discrepancies to the Architect. Do not scale from drawings. Copyright of the design shown herein is retained by BN Group Pty Ltd. Written authority is required for any reproduction. Completion of the Quality Record is evidence that the design and drawing have been verified as conforming with the requirements of the Project Quality Plan. Where the Quality Record is incomplete, all information on the drawing is intended for preliminary purpose only as it is unchecked.

Coordinated Reference Drawings

Discipline

Company

SURVEY

BANNISTER & HUNTER PTY LTD

STRUCTURE

HUGHES TRUEMAN

CIVIL

HUGHES TRUEMAN

MECHANICAL

HUGHES TRUEMAN

HYDRAULIC

HUGHES TRUEMAN

ELECTRICAL

HUGHES TRUEMAN

LANDSCAPE

HUGHES TRUEMAN

FIRE

HUGHES TRUEMAN

Client

FABCOT PTY LTD

Project Manager

Architect

BN

Architecture  
Urban Design  
Masterplanning  
Graphics  
Interiors

BN Group Pty Ltd  
82 Alexander Street  
Crows Nest, NSW 2065  
ABN 43 092 960 499

T +61 2 9437 0511  
F +61 2 9437 0522  
www.bngronline.com  
sydney@bngronline.com

Project

WARNERVALE TOWN CENTRE

LOT 521 D.P. 594725

Sheet name

PROPOSED ELEVATIONS - EAST & WEST

Scale @ B1:

As indicated

Project No.:

S0912

Drawn By:

JY

Checked By:

MF

A10 SERIES - ELEVATIONS

Drawing No.

Proj Stage

ISSUE

A10.02

PPR - 3

PRELIMINARY

NOT FOR CONSTRUCTION

PRINTED: 19/02/2013 12:04:23 PM