
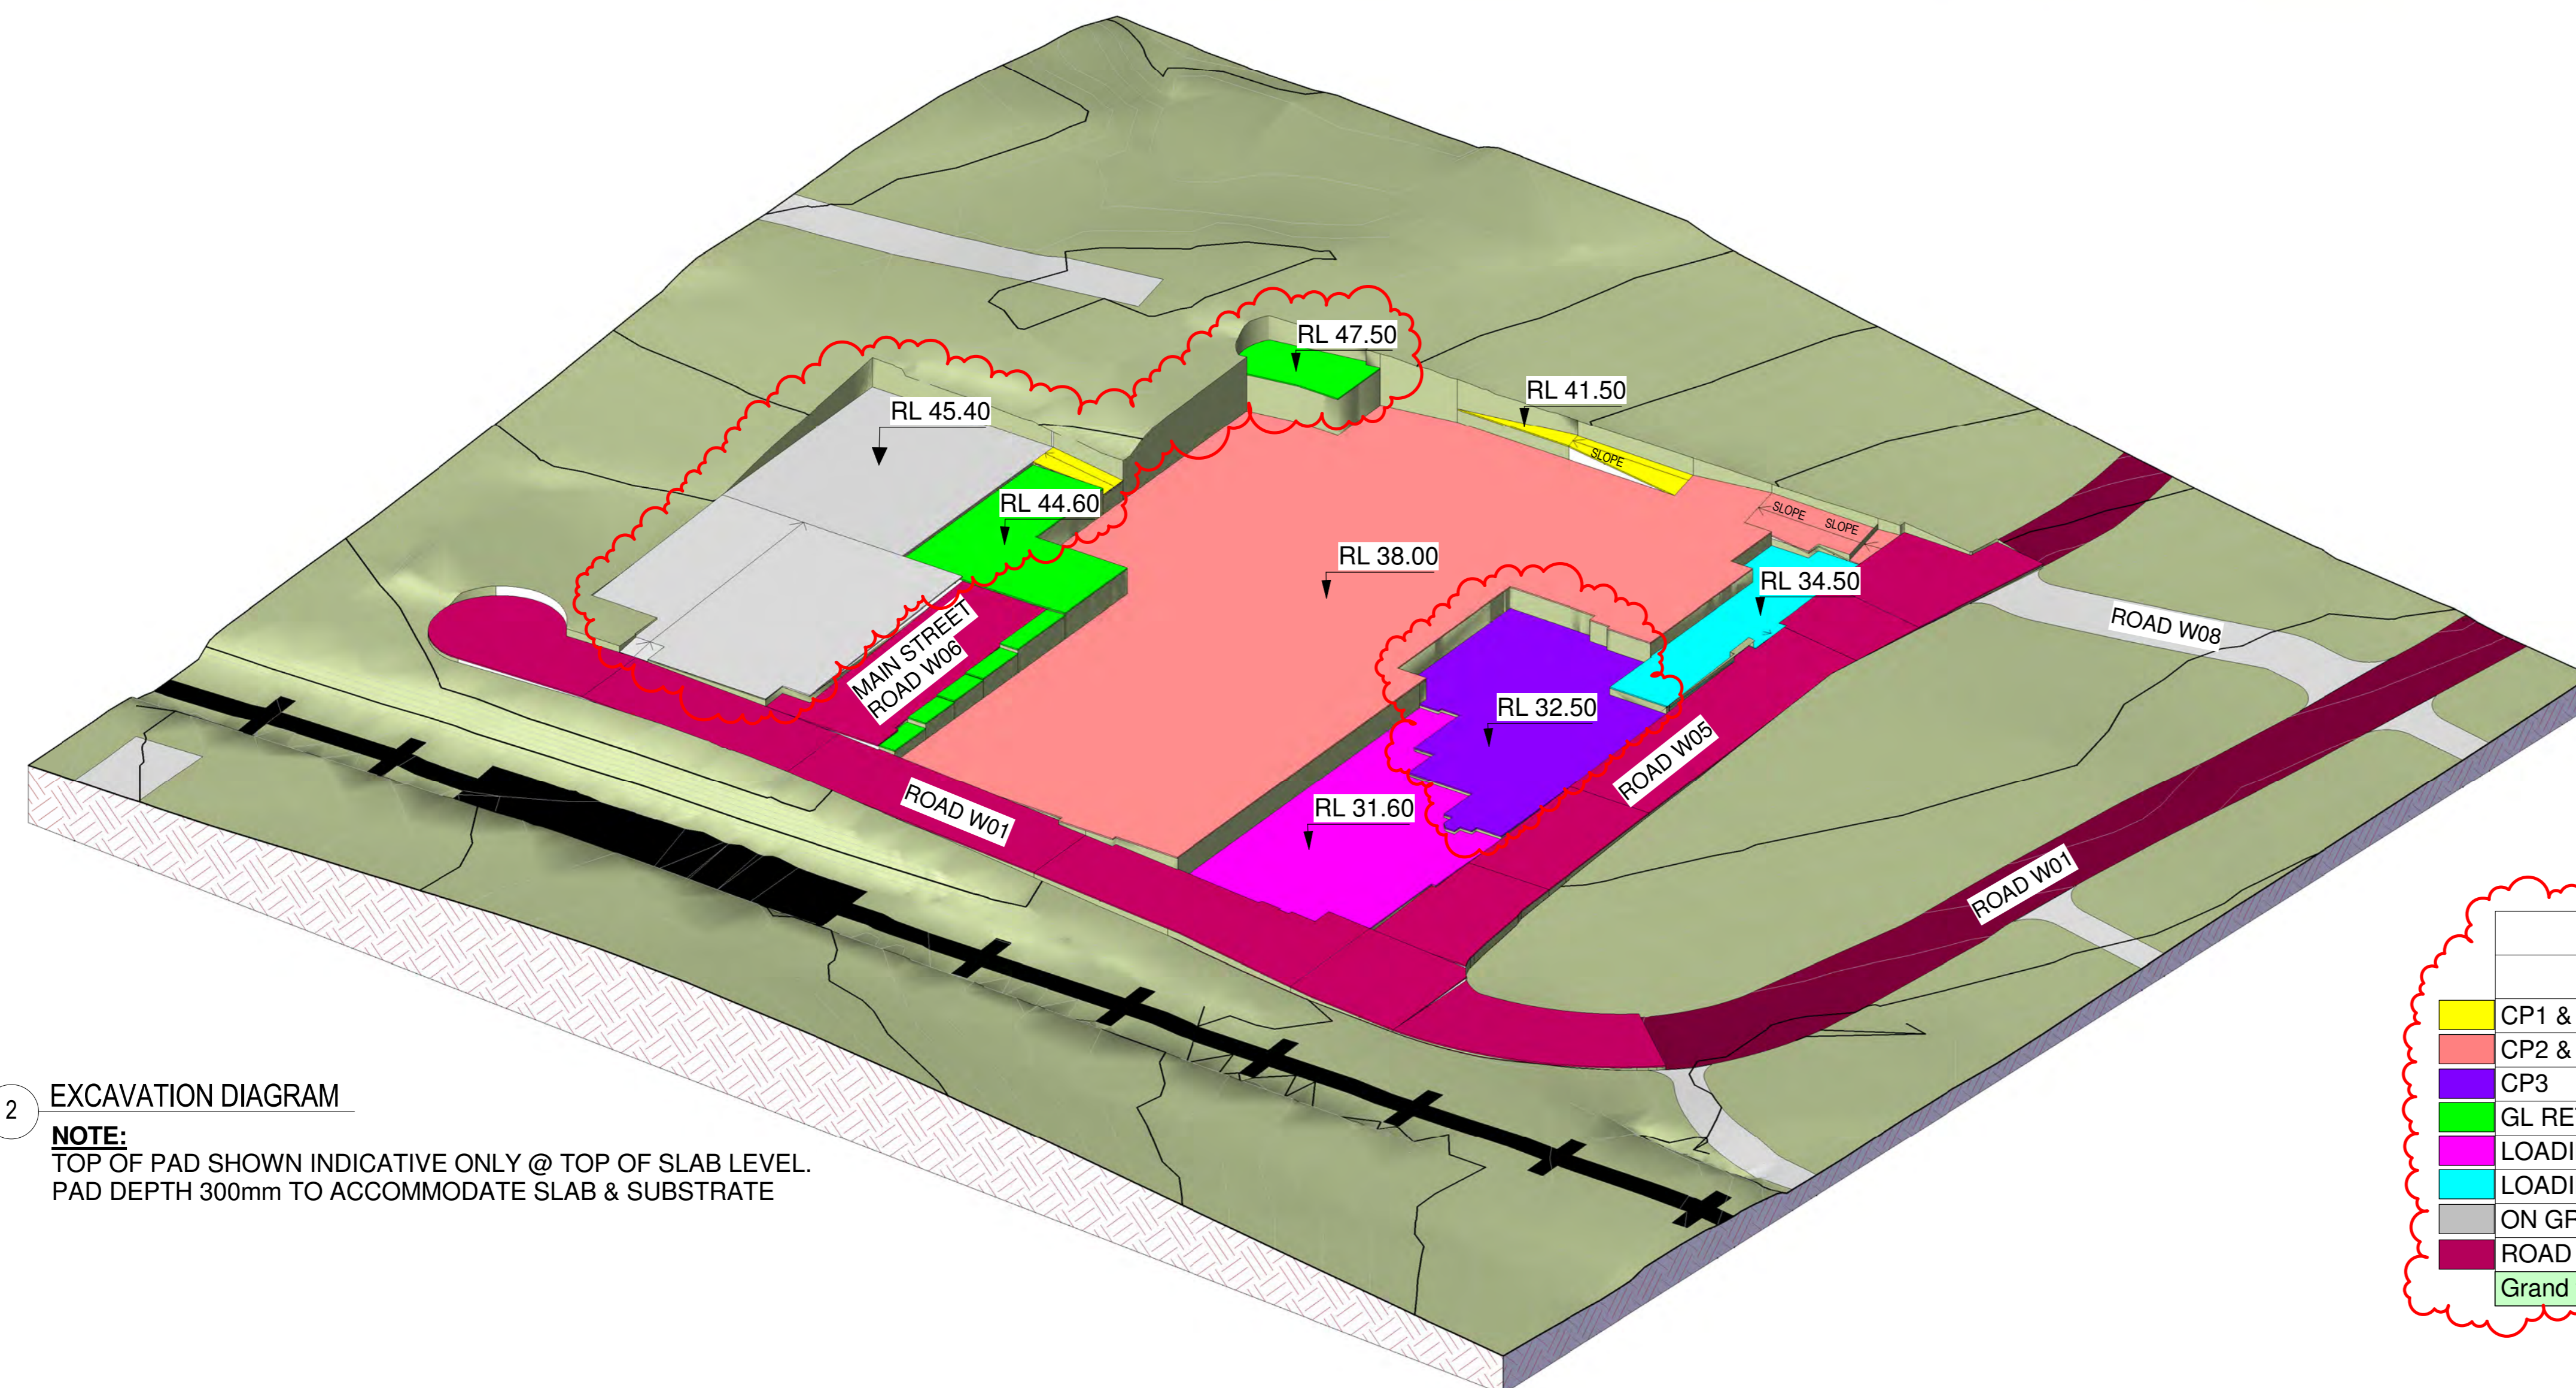


1 EXCAVATION PLAN  
1:2500

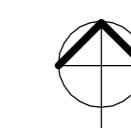

2 EXCAVATION DIAGRAM

**NOTE:**  
TOP OF PAD SHOWN INDICATIVE ONLY @ TOP OF SLAB LEVEL.  
PAD DEPTH 300mm TO ACCOMMODATE SLAB & SUBSTRATE

EXCAVATION ESTIMATES				
NAME	AREA	CUT	FILL	NET CUT/FILL
CP1 & RAMP	431.57 m <sup>2</sup>	2019.12 m <sup>3</sup>	0.00 m <sup>3</sup>	-2019.12 m <sup>3</sup>
CP2 & RAMP	18884.57 m <sup>2</sup>	88541.82 m <sup>3</sup>	7860.03 m <sup>3</sup>	-80681.79 m <sup>3</sup>
CP3	3409.20 m <sup>2</sup>	13226.75 m <sup>3</sup>	8.93 m <sup>3</sup>	-13217.82 m <sup>3</sup>
GL RETAIL & CIVIC SQ.	2331.42 m <sup>2</sup>	6668.58 m <sup>3</sup>	415.38 m <sup>3</sup>	-6253.20 m <sup>3</sup>
LOADING ZONE 1	3257.78 m <sup>2</sup>	3716.46 m <sup>3</sup>	1093.16 m <sup>3</sup>	-2623.30 m <sup>3</sup>
LOADING ZONE 2	1272.53 m <sup>2</sup>	3736.76 m <sup>3</sup>	0.00 m <sup>3</sup>	-3736.76 m <sup>3</sup>
ON GRADE PARKING	6797.18 m <sup>2</sup>	13431.58 m <sup>3</sup>	116.69 m <sup>3</sup>	-13314.89 m <sup>3</sup>
ROAD	13999.38 m <sup>2</sup>	7882.55 m <sup>3</sup>	7788.17 m <sup>3</sup>	-94.37 m <sup>3</sup>
Grand total	50383.63 m <sup>2</sup>	139223.61 m <sup>3</sup>	17282.36 m <sup>3</sup>	-121941.25 m <sup>3</sup>

FOR INFORMATION ONLY  
NOT FOR CONSTRUCTION

IP3	19-02-2013	FOR INFORMATION
IP2	11-02-2013	FOR INFORMATION ONLY
IP1	25-08-2012	FOR INFORMATION ONLY
ISSUE	DATE	DESCRIPTION

All dimensions to be checked on site, written dimensions only to be used.  
Refer to all detail drawings, structural, mechanical and services drawings  
before commencing work. Refer any discrepancies to the Architect. Do  
not scale from drawings. Copyright of the design shown herein is retained  
by BN Group Pty Ltd. Written authority is required for any reproduction.  
Completion of the Quality Record is evidence that the design and drawing  
have been verified as conforming with the requirements of the Project  
Quality Plan. Where the Quality Record is incomplete, all information on  
the drawing is intended for preliminary purpose only as it is unchecked.

Coordinated Reference Drawings	
Discipline	Company
SURVEY	BANNISTER & HUNTER PTY LTD
STRUCTURE	
CIVIL	HUGHES TRUEMAN
MECHANICAL	
HYDRAULIC	
ELECTRICAL	
LANDSCAPE	SITE IMAGE LANDSCAPE ARCHITECTS
FIRE	

**Client**  
FABCOT PTY LTD

**Project Manager**

**Architect**  
**BN** Architecture  
Urban Design  
Masterplanning  
Graphics  
Interiors  
BN Group Pty Ltd  
82 Alexander Street  
Crows Nest, NSW 2065  
ABN 43 082 960 499  
T +61 2 9437 0511  
F +61 2 9437 0522  
www.bngronline.com  
sydney@bngronline.com

**Project**  
WARNERVALE TOWN CENTRE

LOT 521 D.P. 594725


**Sheet name**

EXCAVATION ESTIMATE

Scale @ B1: As indicated  
Project No.: S0912  
Drawn By: XM Checked By: GY

**ADD SERIES - INFORMATION & ANALYSIS**  
Drawing No. Proj Stage ISSUE


A00.20 PPR - P2

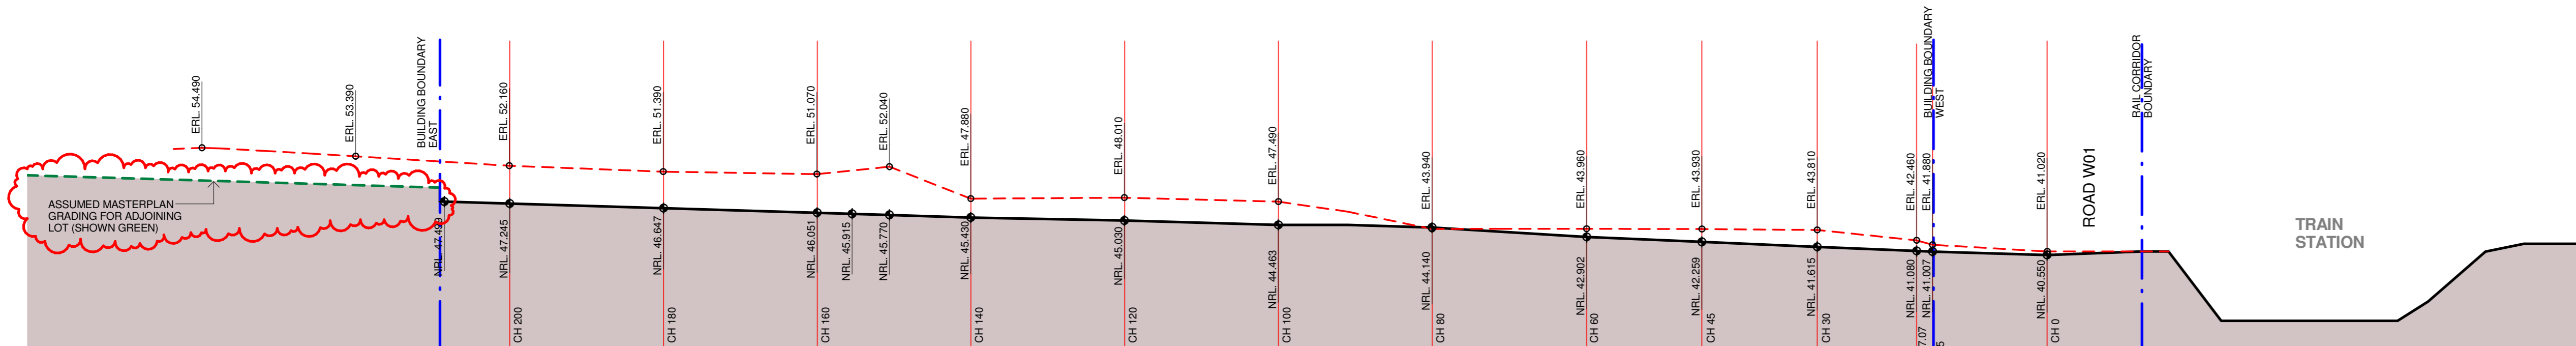

1 ROAD GRADING ELEVATION - NORTH - W06  
1: 500

HUGHES TRUEMAN.  
10S183C-SK129-LONGITUDINAL SECTIONS PDF  
RECEIVED 21-07-2011.


GHD.  
22-16101-C009-C. DATED 27-09-2012.  
22-16101-C015-B. DATED 27-09-2012.

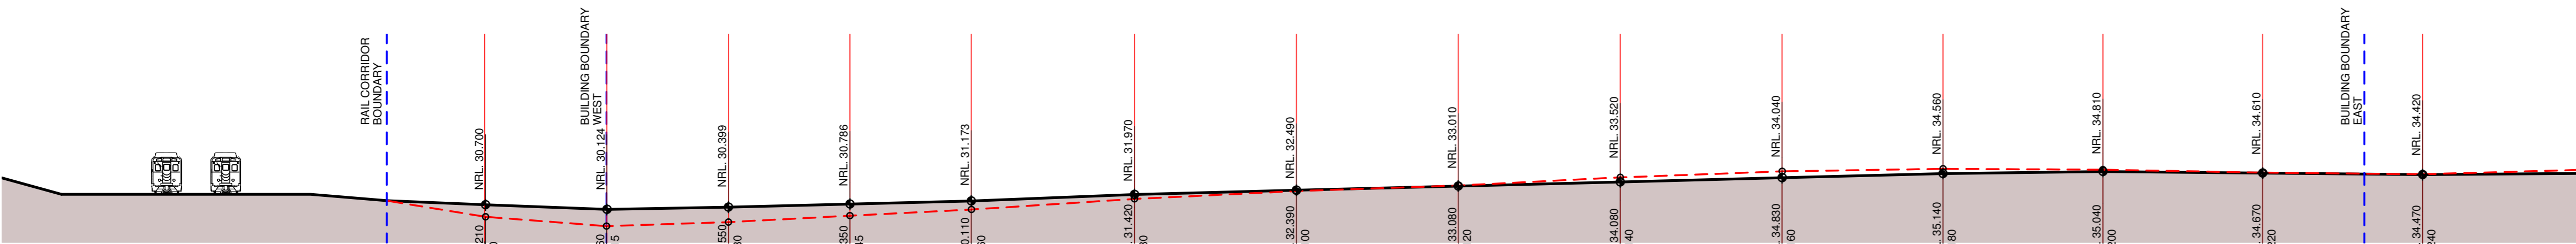

3 ROAD GRADING ELEVATION - SOUTH - W05  
1: 500


GHD.  
22-16101-C009-C. DATED 27-09-2012.  
22-16101-C015-B. DATED 27-09-2012.

HUGHES TRUEMAN.  
10S183C-MPEA12. REVISION A.  
DATED 05-04-2011

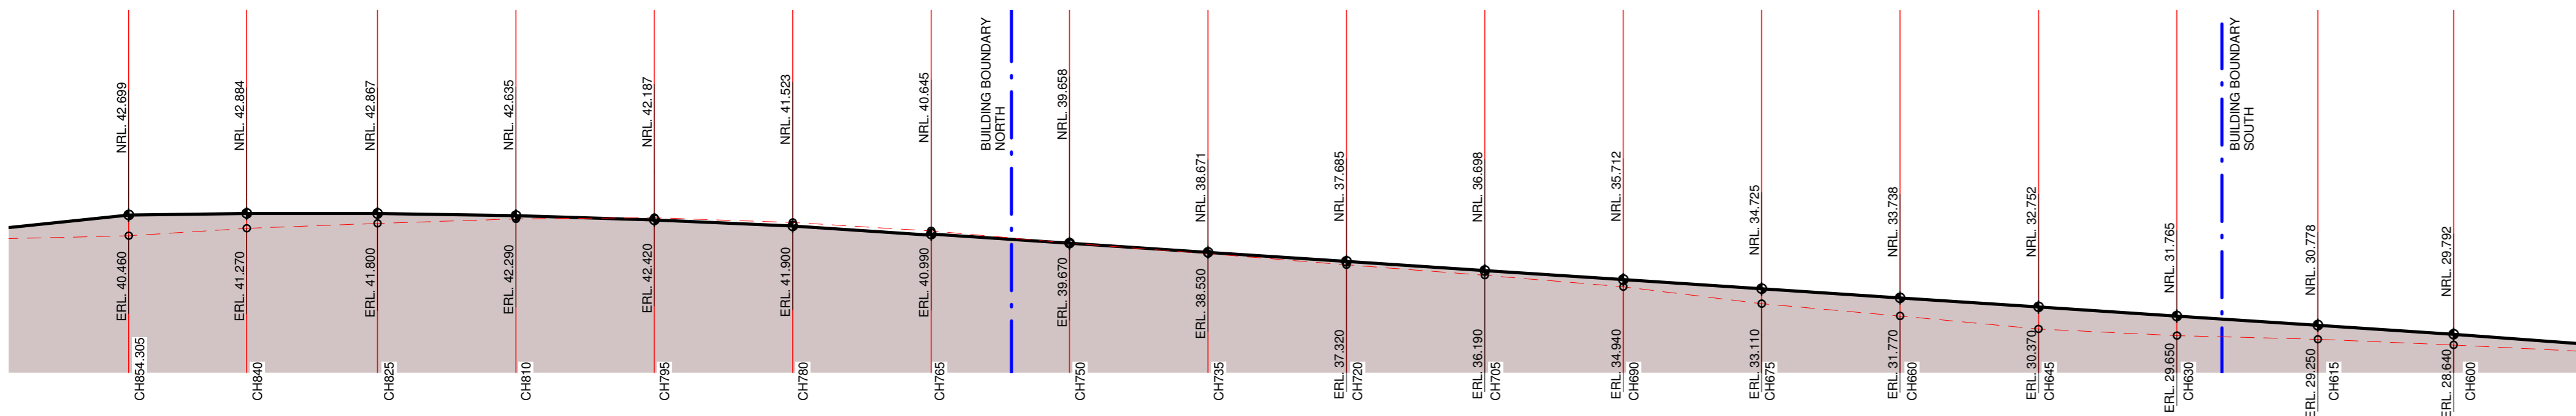

2 ROAD GRADING ELEVATION - WEST - W01  
1: 500

REFERENCED DRAWING:  
GHD.  
22-16101-C009-C. 27-09-2012  
22-16101-C013-C. 27-09-2012  
22-16101-C014-B. 27-09-2012

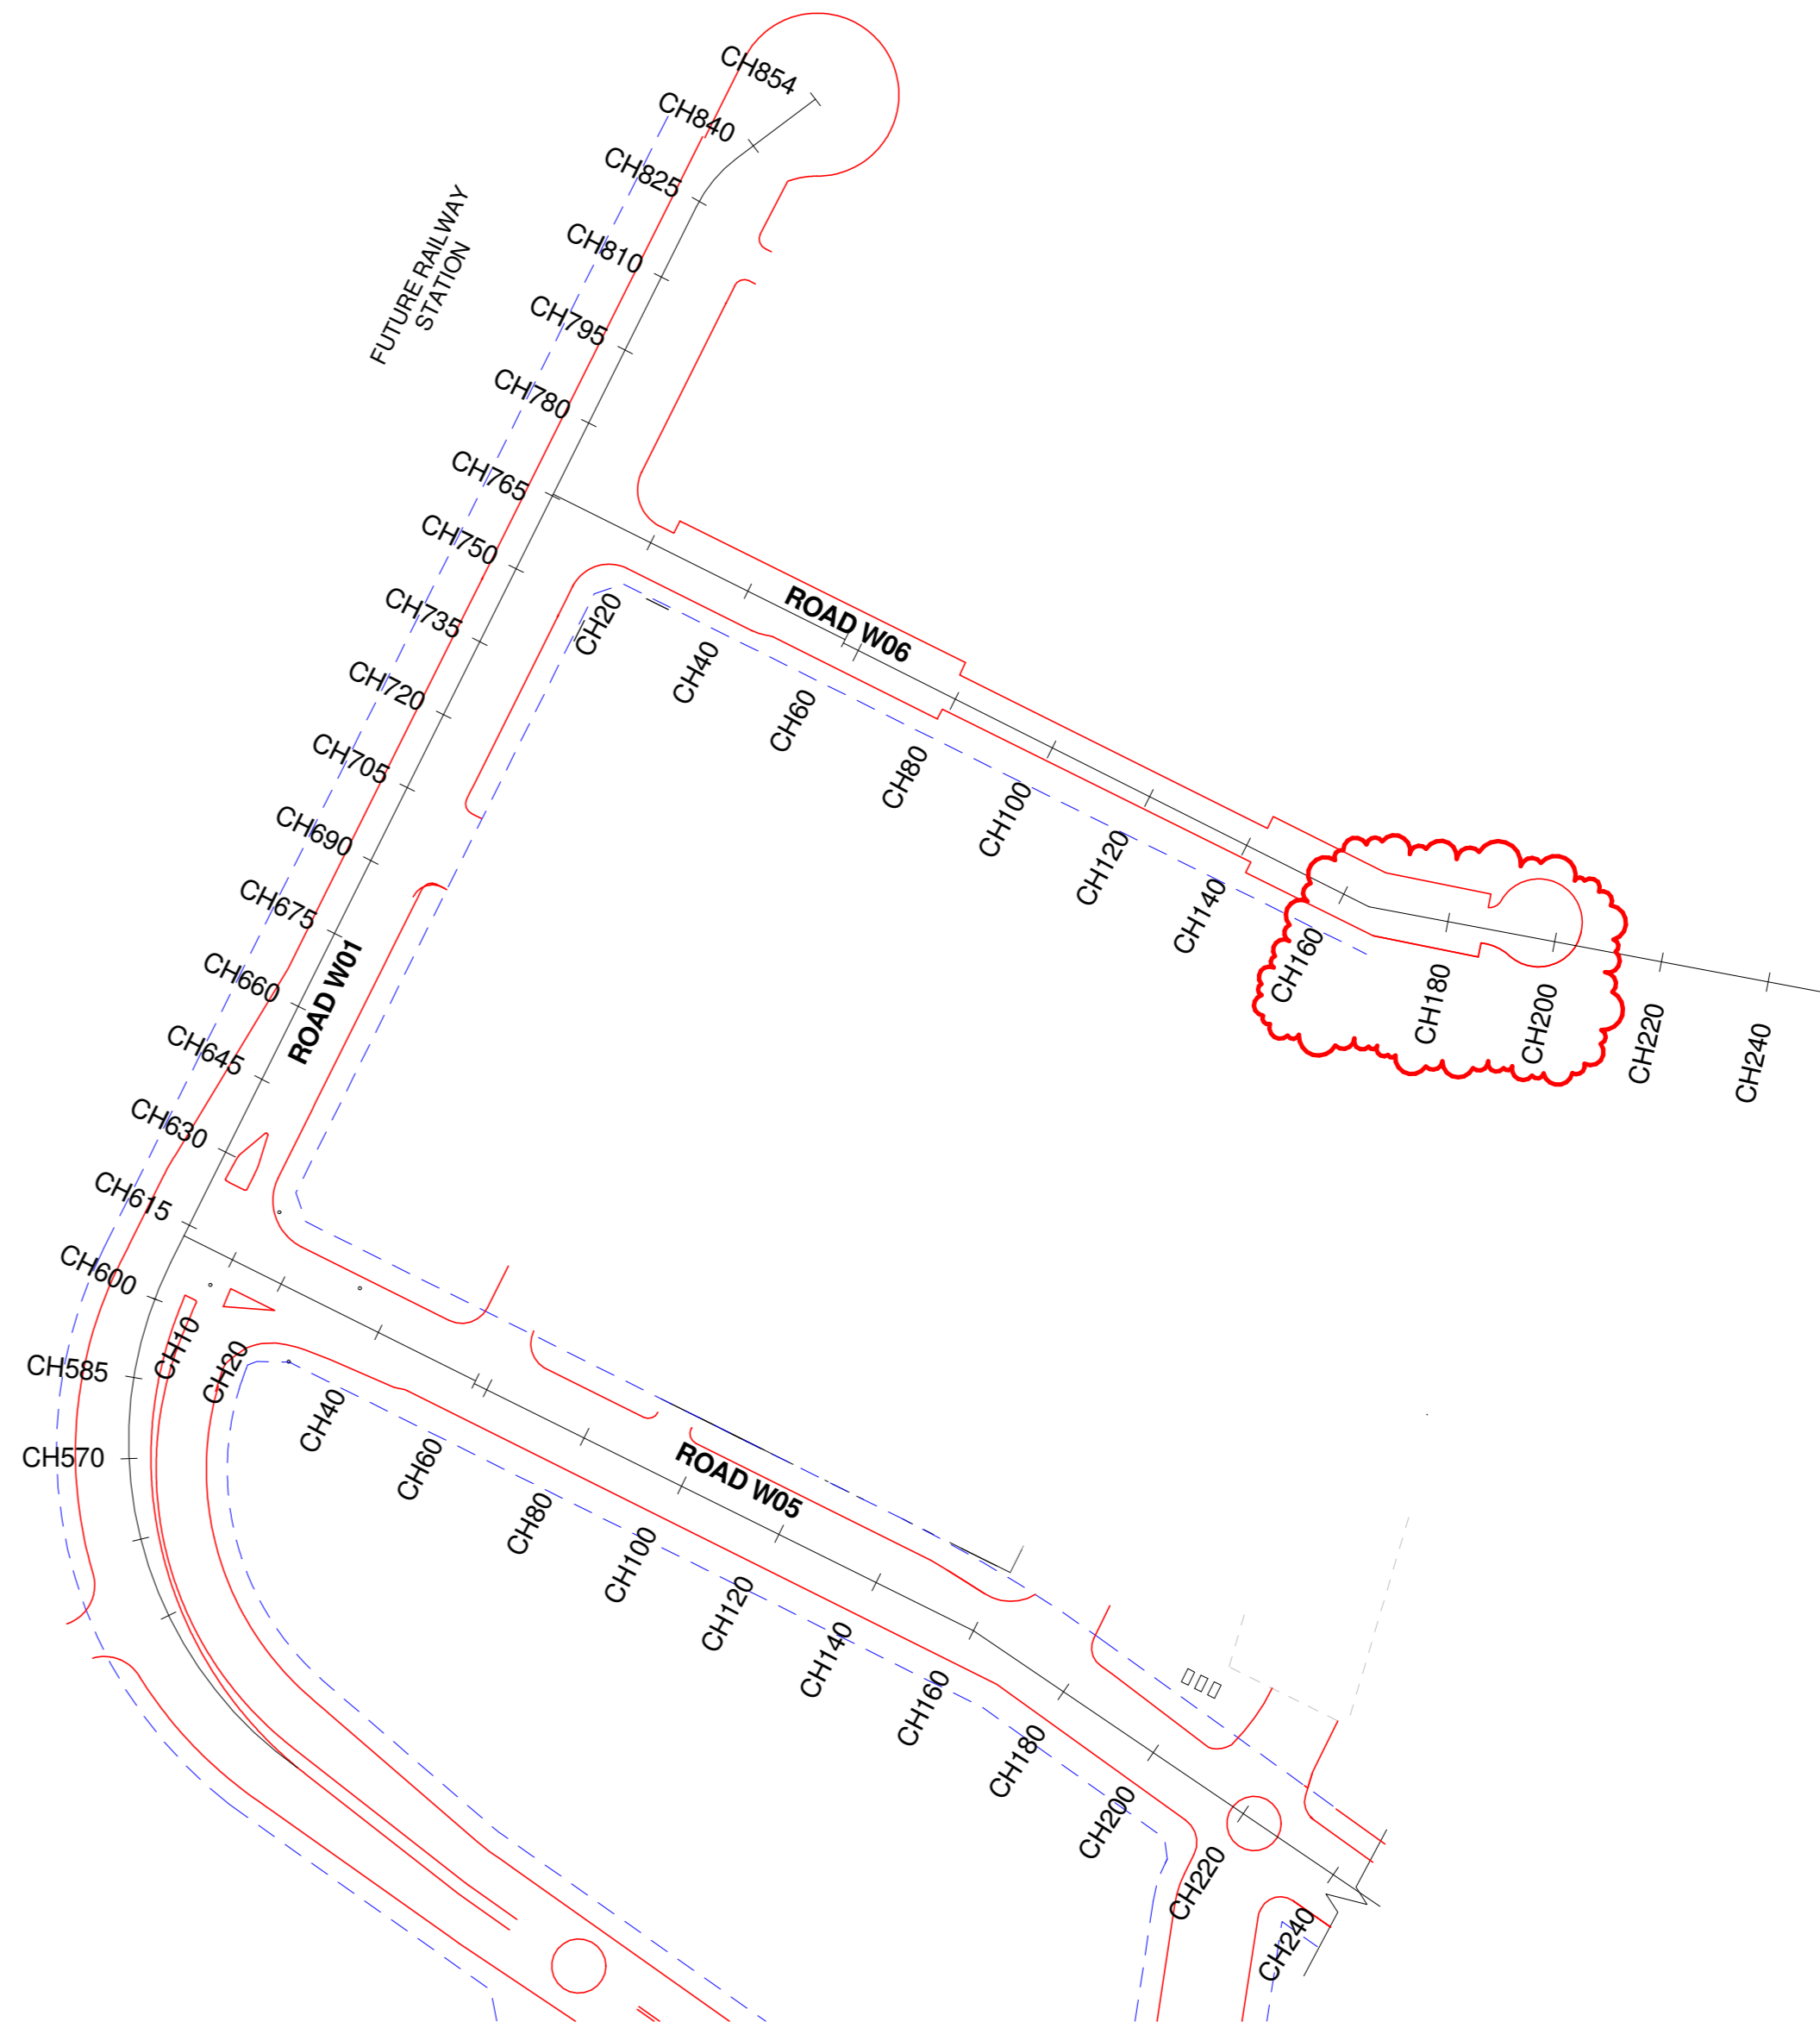

4 PROPOSED ROAD LEVELS - CHAINAGE REFERENCE PLAN  
1: 1200

**LEGEND**  
--- EXISTING SITE LEVELS  
— PROPOSED SITE LEVELS

1 : 500  
0 5 10 20 30

**NOTES:**  
1. THE LEVELS AND CHAINAGE LOCATIONS SHOWN ON THIS DRAWING ARE TAKEN FROM DRAWINGS PROVIDED BY HUGHES & TRUEMAN. REFERENCED DRAWINGS AS NOTED ON ELEVATION TITLES.

ISSUE	DATE	DESCRIPTION
1	10-10-2012	PRELIMINARY

All dimensions to be checked on site, written dimensions only to be used. Refer to all detail drawings, structural, mechanical and services drawings before commencing work. Refer any discrepancies to the Architect. Do not scale from drawings. Copyright of the design shown herein is retained by BN Group Pty Ltd. Written authority is required for any reproduction. Completion of the Quality Record is evidence that the design and drawing have been verified as conforming with the requirements of the Project Quality Plan. Where the Quality Record is incomplete, all information on the drawing is intended for preliminary purpose only as it is unchecked.

Coordinated Reference Drawings	
Discipline	Company
SURVEY	BANNISTER & HUNTER PTY LTD
STRUCTURE	HUGHES TRUEMAN
CIVIL	
MECHANICAL	
HYDRAULIC	
ELECTRICAL	SITE IMAGE LANDSCAPE ARCHITECTS
LANDSCAPE	
FIRE	

**Client**  
FABCOT PTY LTD

**Project Manager**

**Architect**  
**BN** Architecture  
Urban Design  
Masterplanning  
Graphics  
Interiors  
BN Group Pty Ltd  
10 Alexander Street  
Crows Nest, NSW 2065  
ABN 43 082 960 499  
T +61 2 9437 0511  
F +61 2 9437 0522  
www.bngrrouponline.com  
sydney@bngrrouponline.com

**Project**  
WARNERVALE TOWN CENTRE

LOT 521 D.P. 594725

**Sheet name**

**ROAD GRADING ELEVATIONS**

Scale @ B1: As indicated  
Project No.: S0912  
Drawn By: JY Checked By: SB

A00 SERIES - INFORMATION & ANALYSIS	
Drawing No.	Proj Stage ISSUE

PRELIMINARY  
NOT FOR CONSTRUCTION

A00.21 PPR - 2