






Ownership and Lot & DP Plan

210.065 Warnervale Town Centre - Project Application for Fabcot Pty Ltd

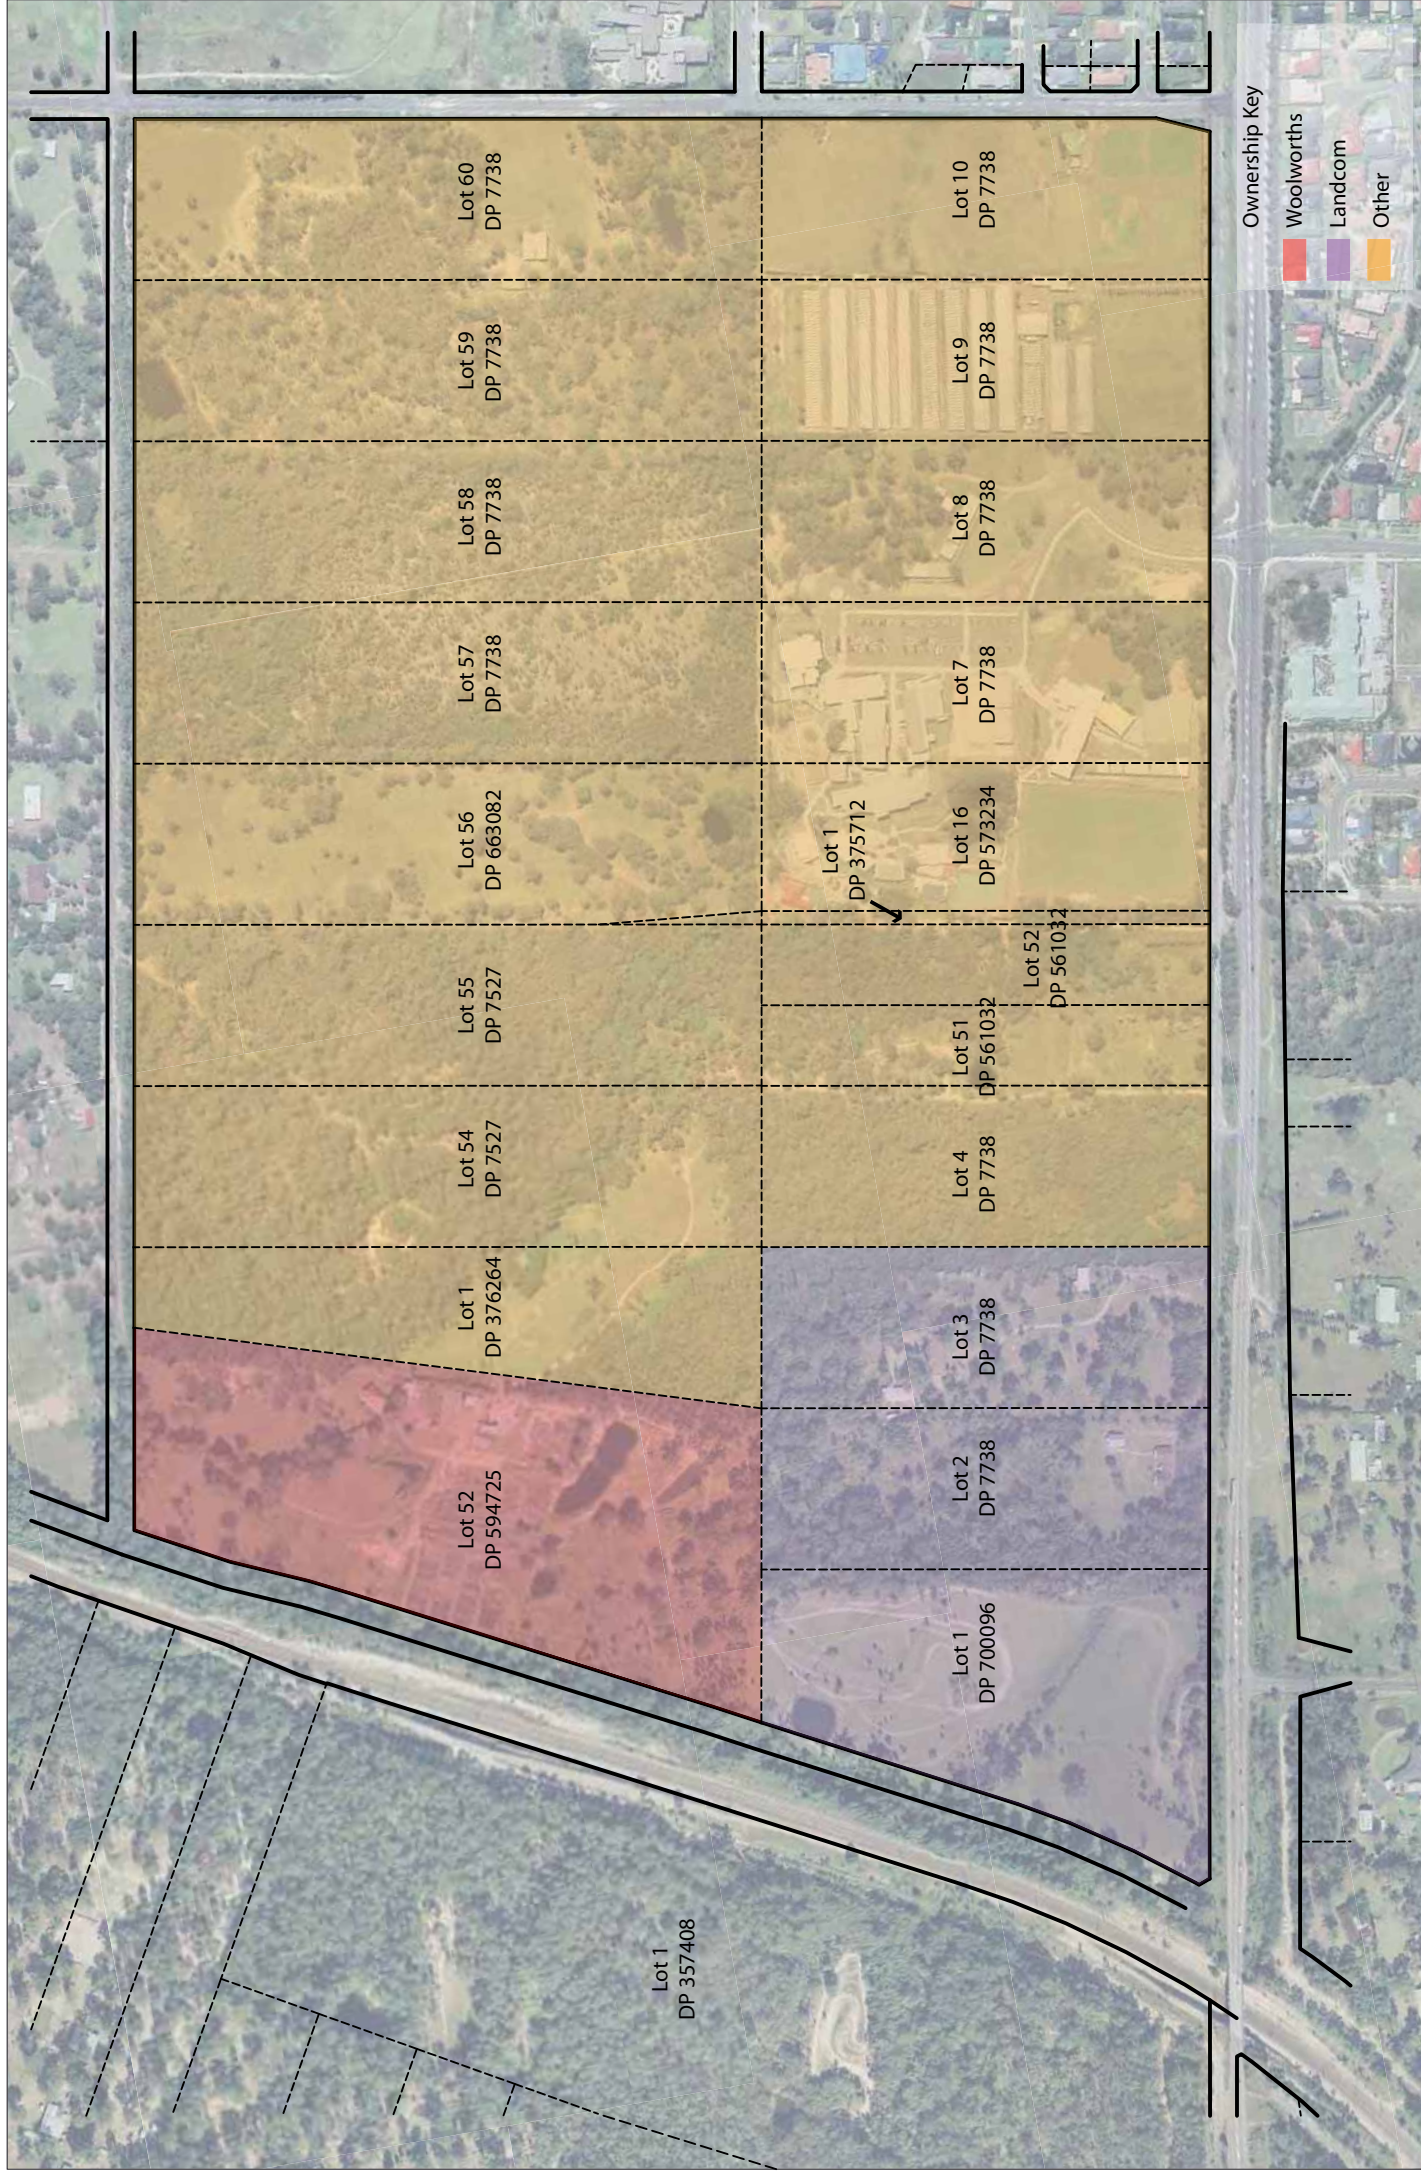

SCALE

50 0 50 100

DRAWING No: TP604

ISSUE: A

DATE: 16/09/2010