





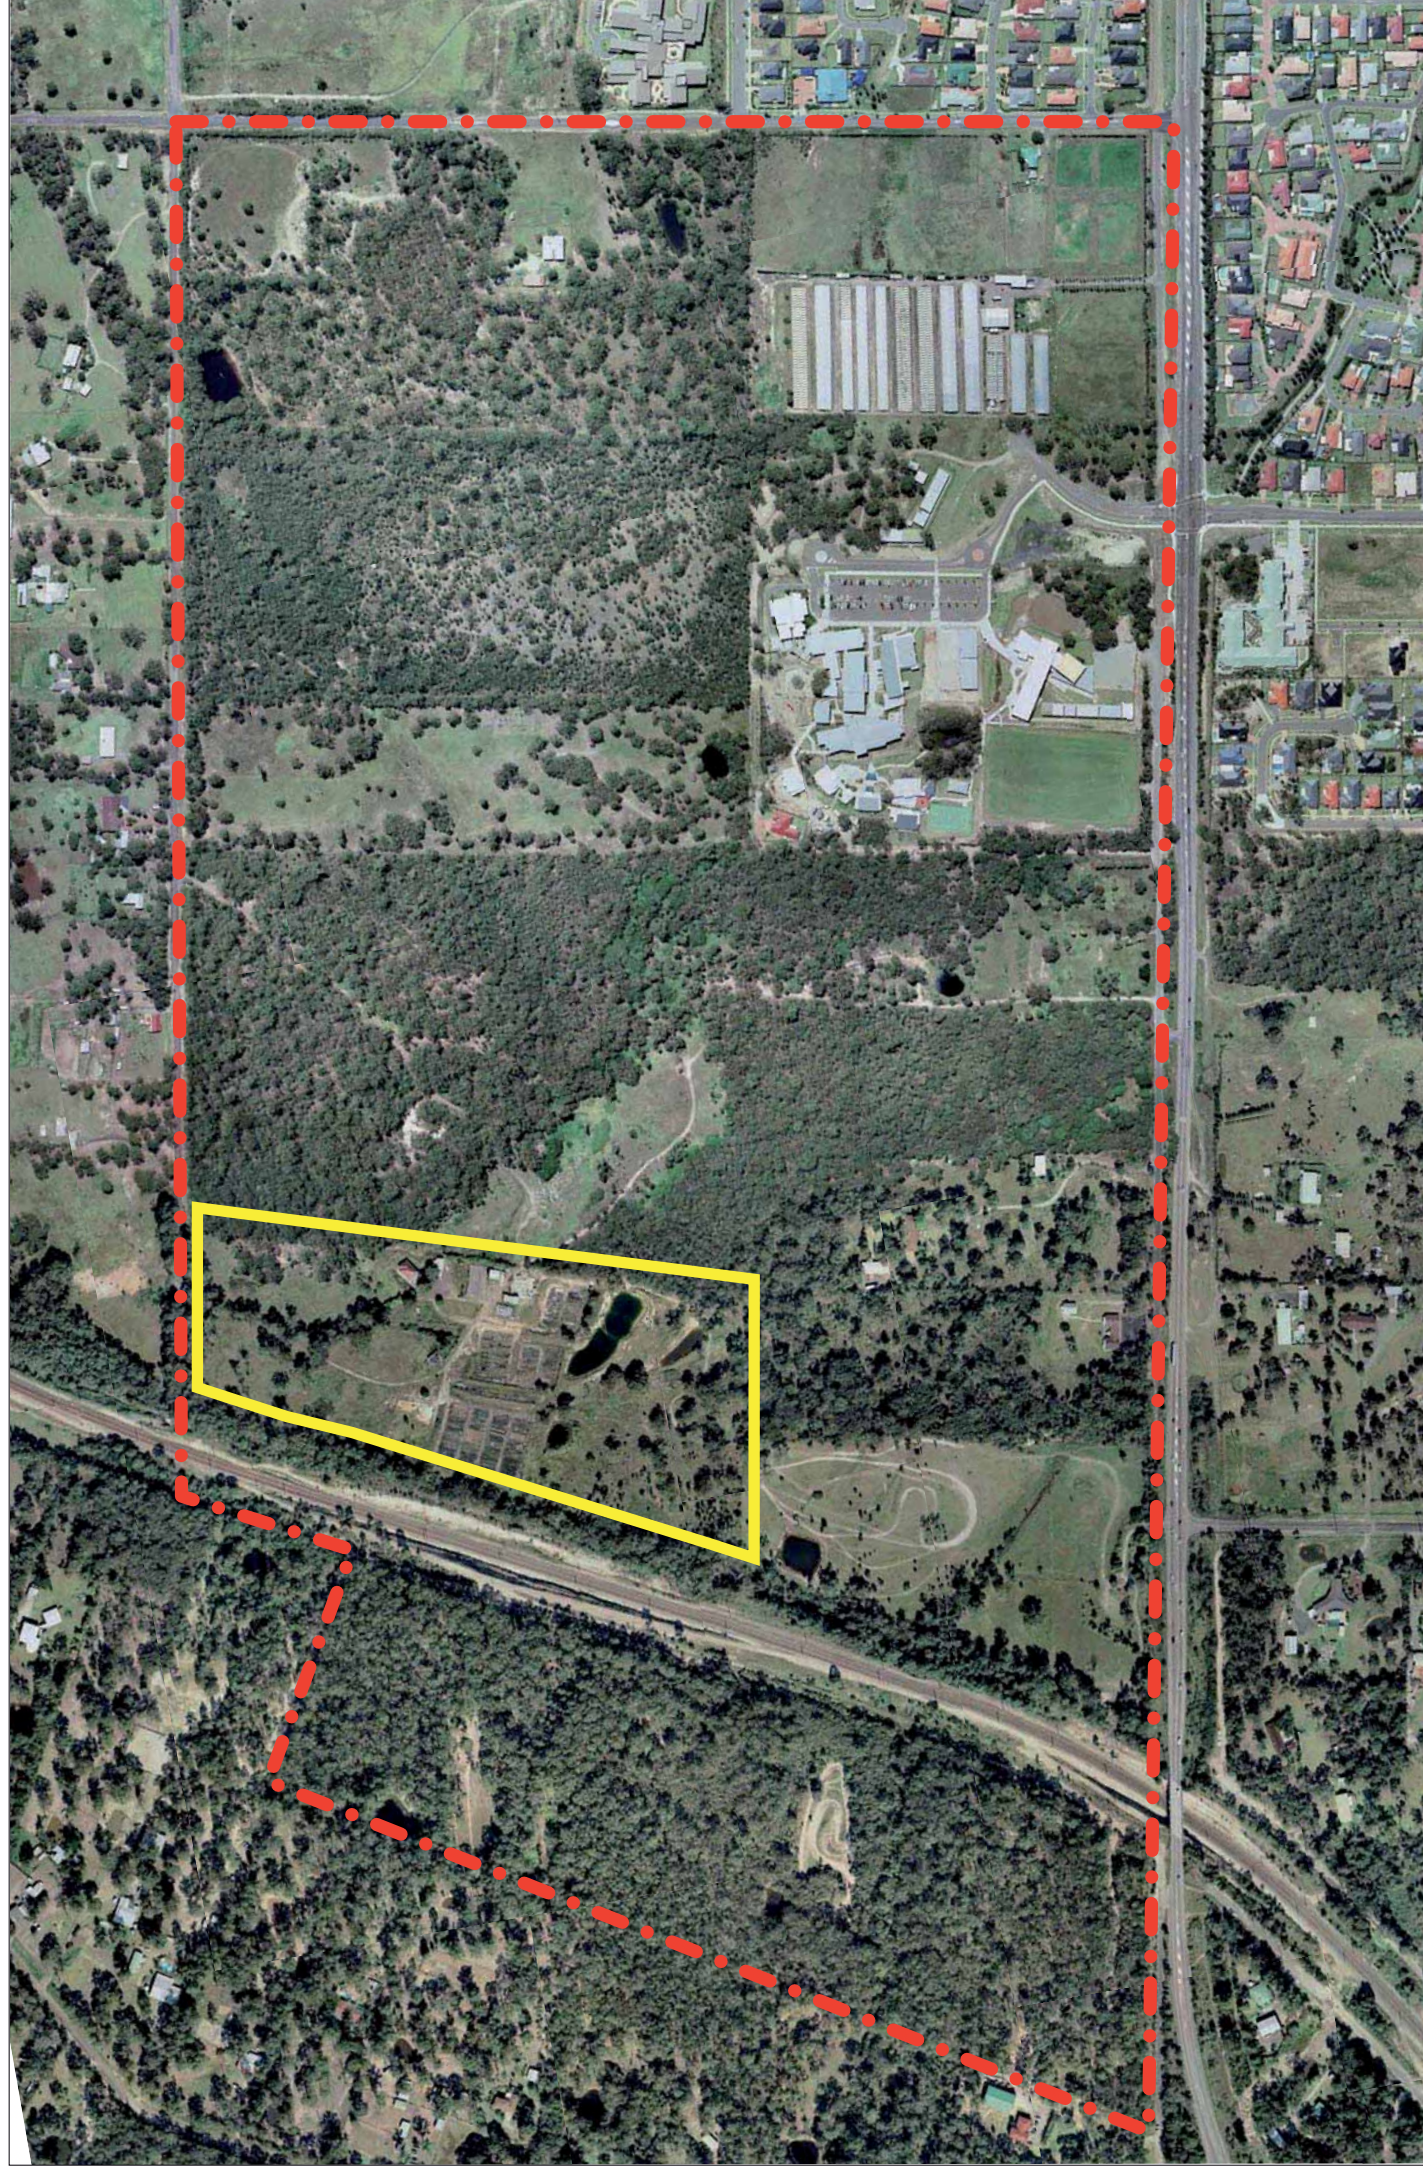

Warnervale Town Centre DCP Area

210.065 Warnervale Town Centre - Project Application
for **Fabcot Pty Ltd**

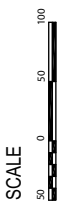

SCALE
50 0 50 100

DRAWING No: TP606
ISSUE: A
DATE: 16/09/2010