


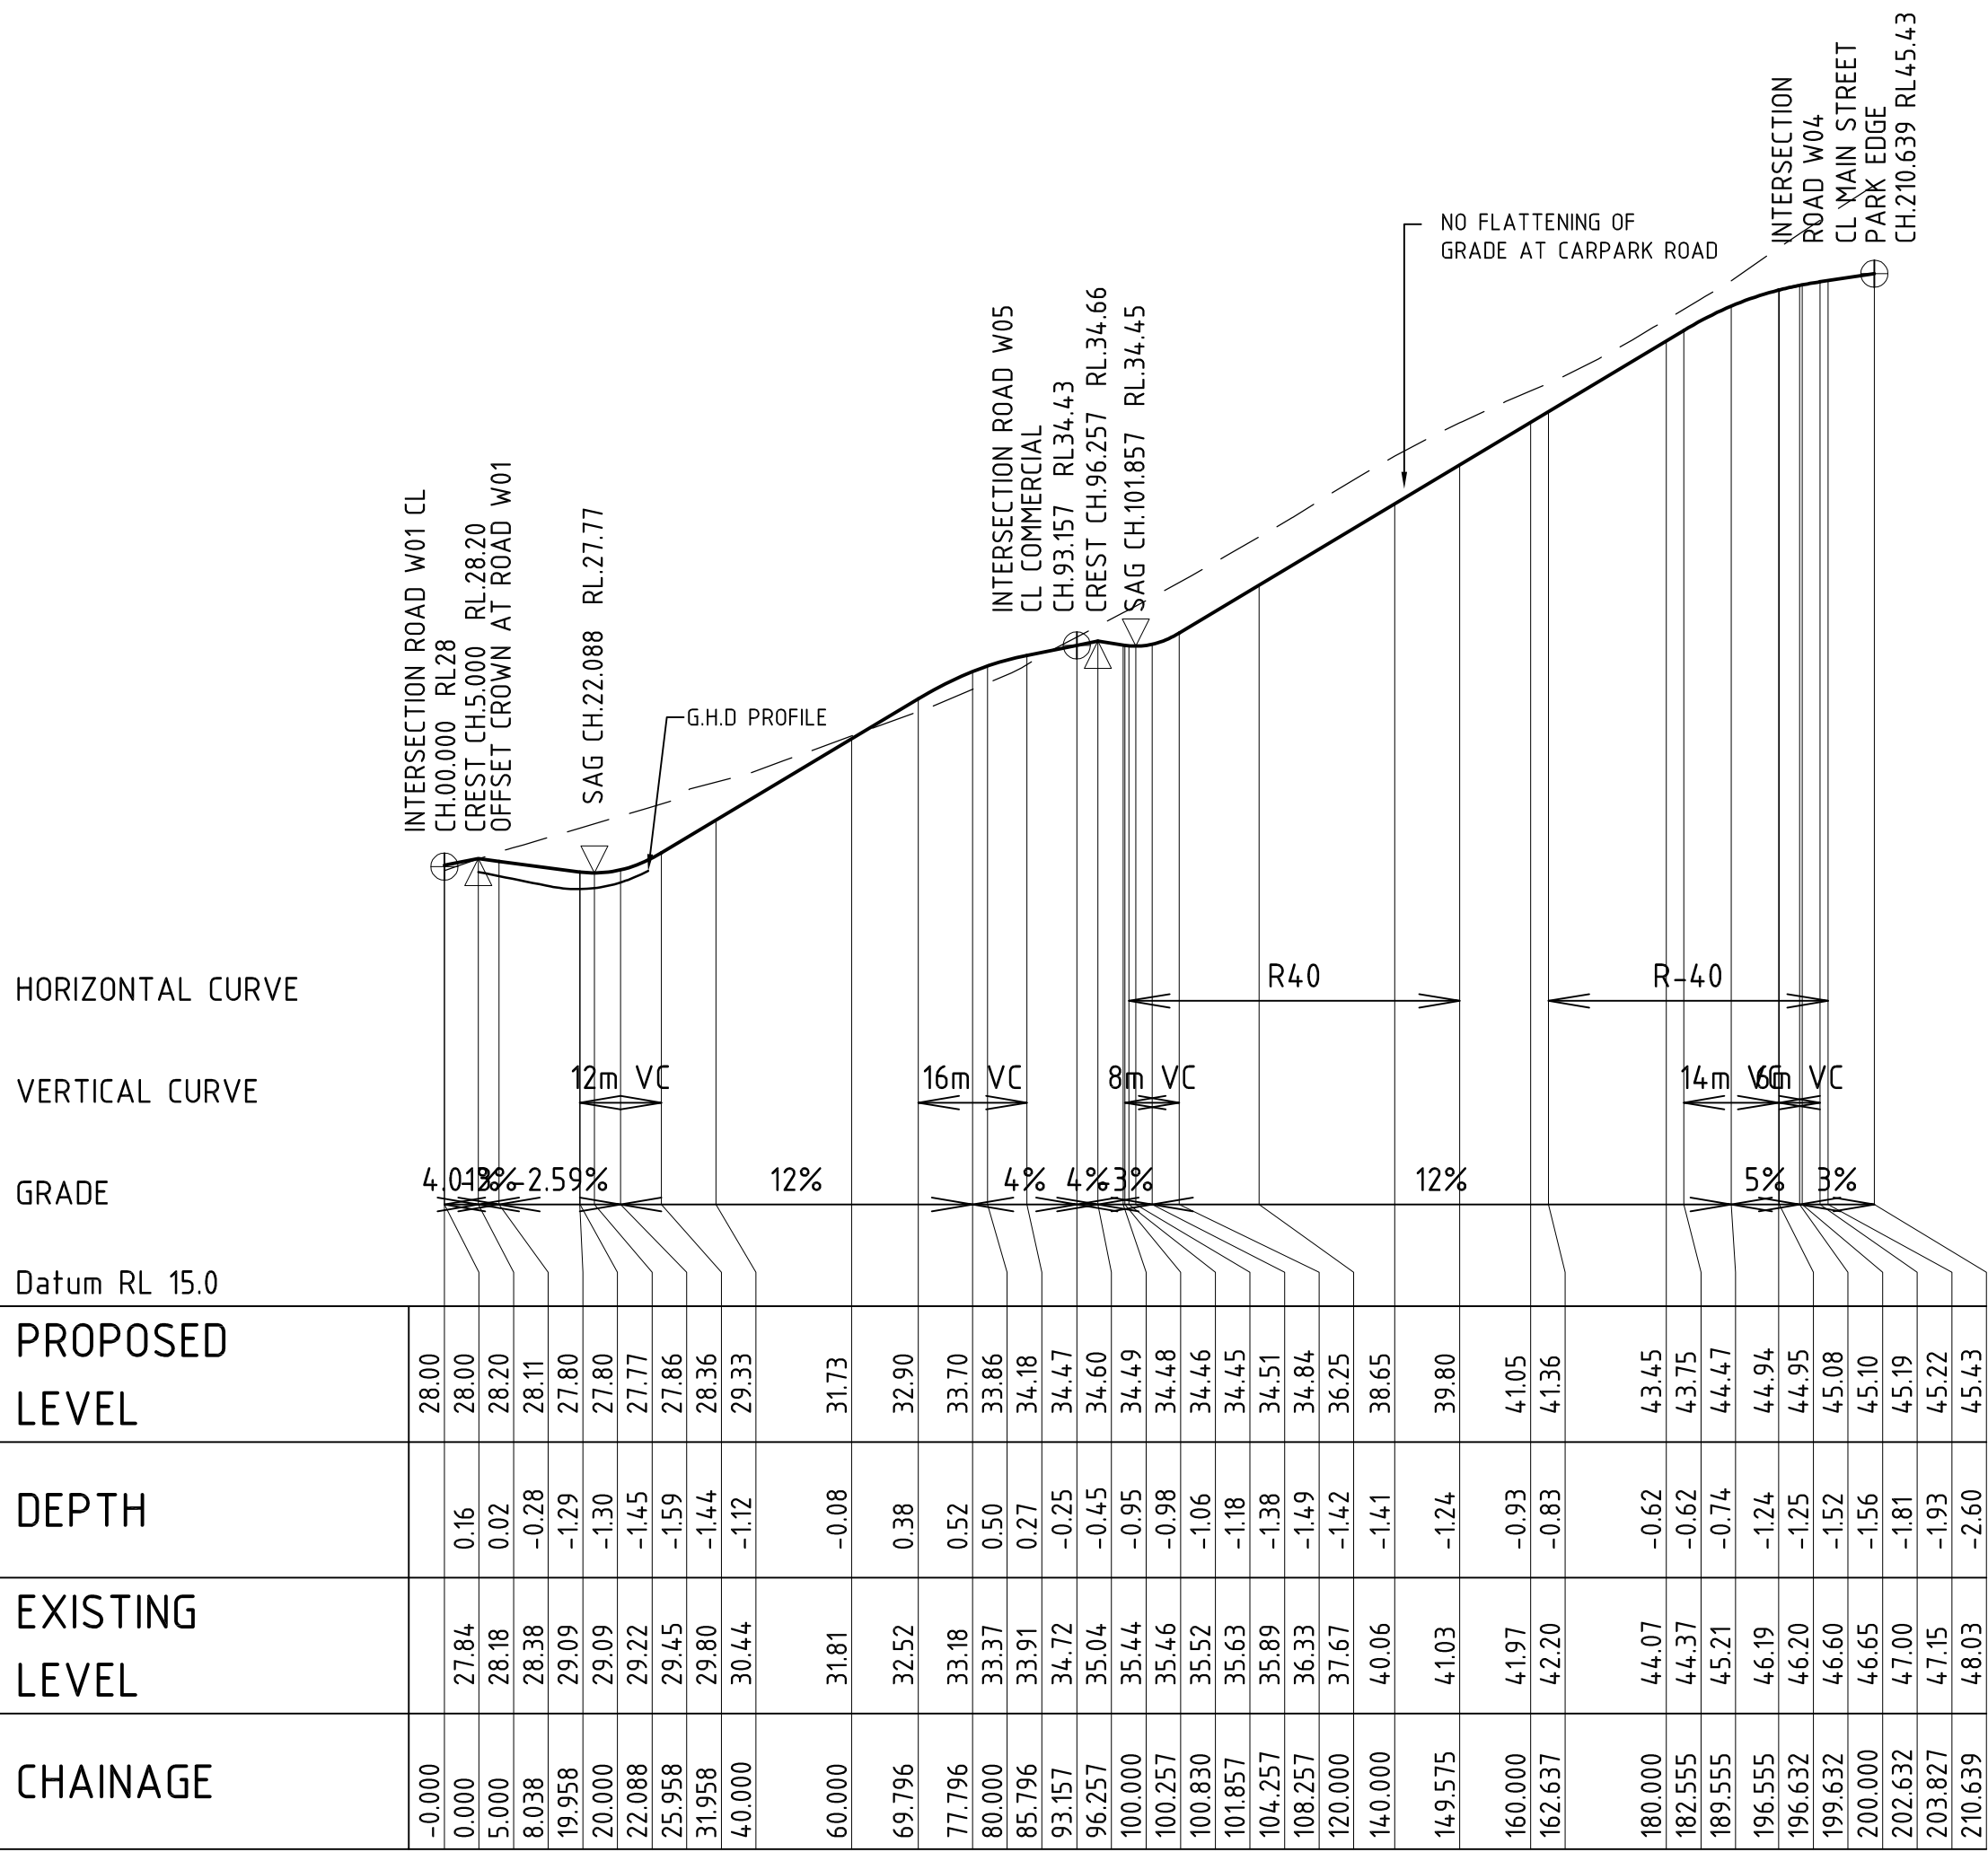

SCALE 1:1000 HOR - 1:200 VER

LONGITUDINAL SECTION ALONG ROAD W08 and W09 CL COMMERCIAL

HORIZONTAL CURVE

VERTICAL CURVE


GRADE

Datum RL 15.0

PROPOSED LEVEL	27.93	27.52	27.48	27.54	27.97	29.44		31.54	31.98	32.76	33.12	33.20	33.43
DEPTH	0.63	-0.74	-0.96	-1.13	-1.13	-0.64		0.02	0.16	0.29	0.07	-0.05	-0.50
EXISTING LEVEL	27.30	28.26	28.44	28.67	28.87	29.08	30.08	31.52	31.83	32.47	33.06	33.26	33.94
CHAINAGE	TP 0.000	14.009	16.654	20.000	20.009	26.009	40.000	60.000	64.237	73.237	80.000	82.237	TP 89.901

SCALE 1:1000 HOR - 1:200 VER

LONGITUDINAL SECTION ALONG ROAD W10 CL COMMERCIAL

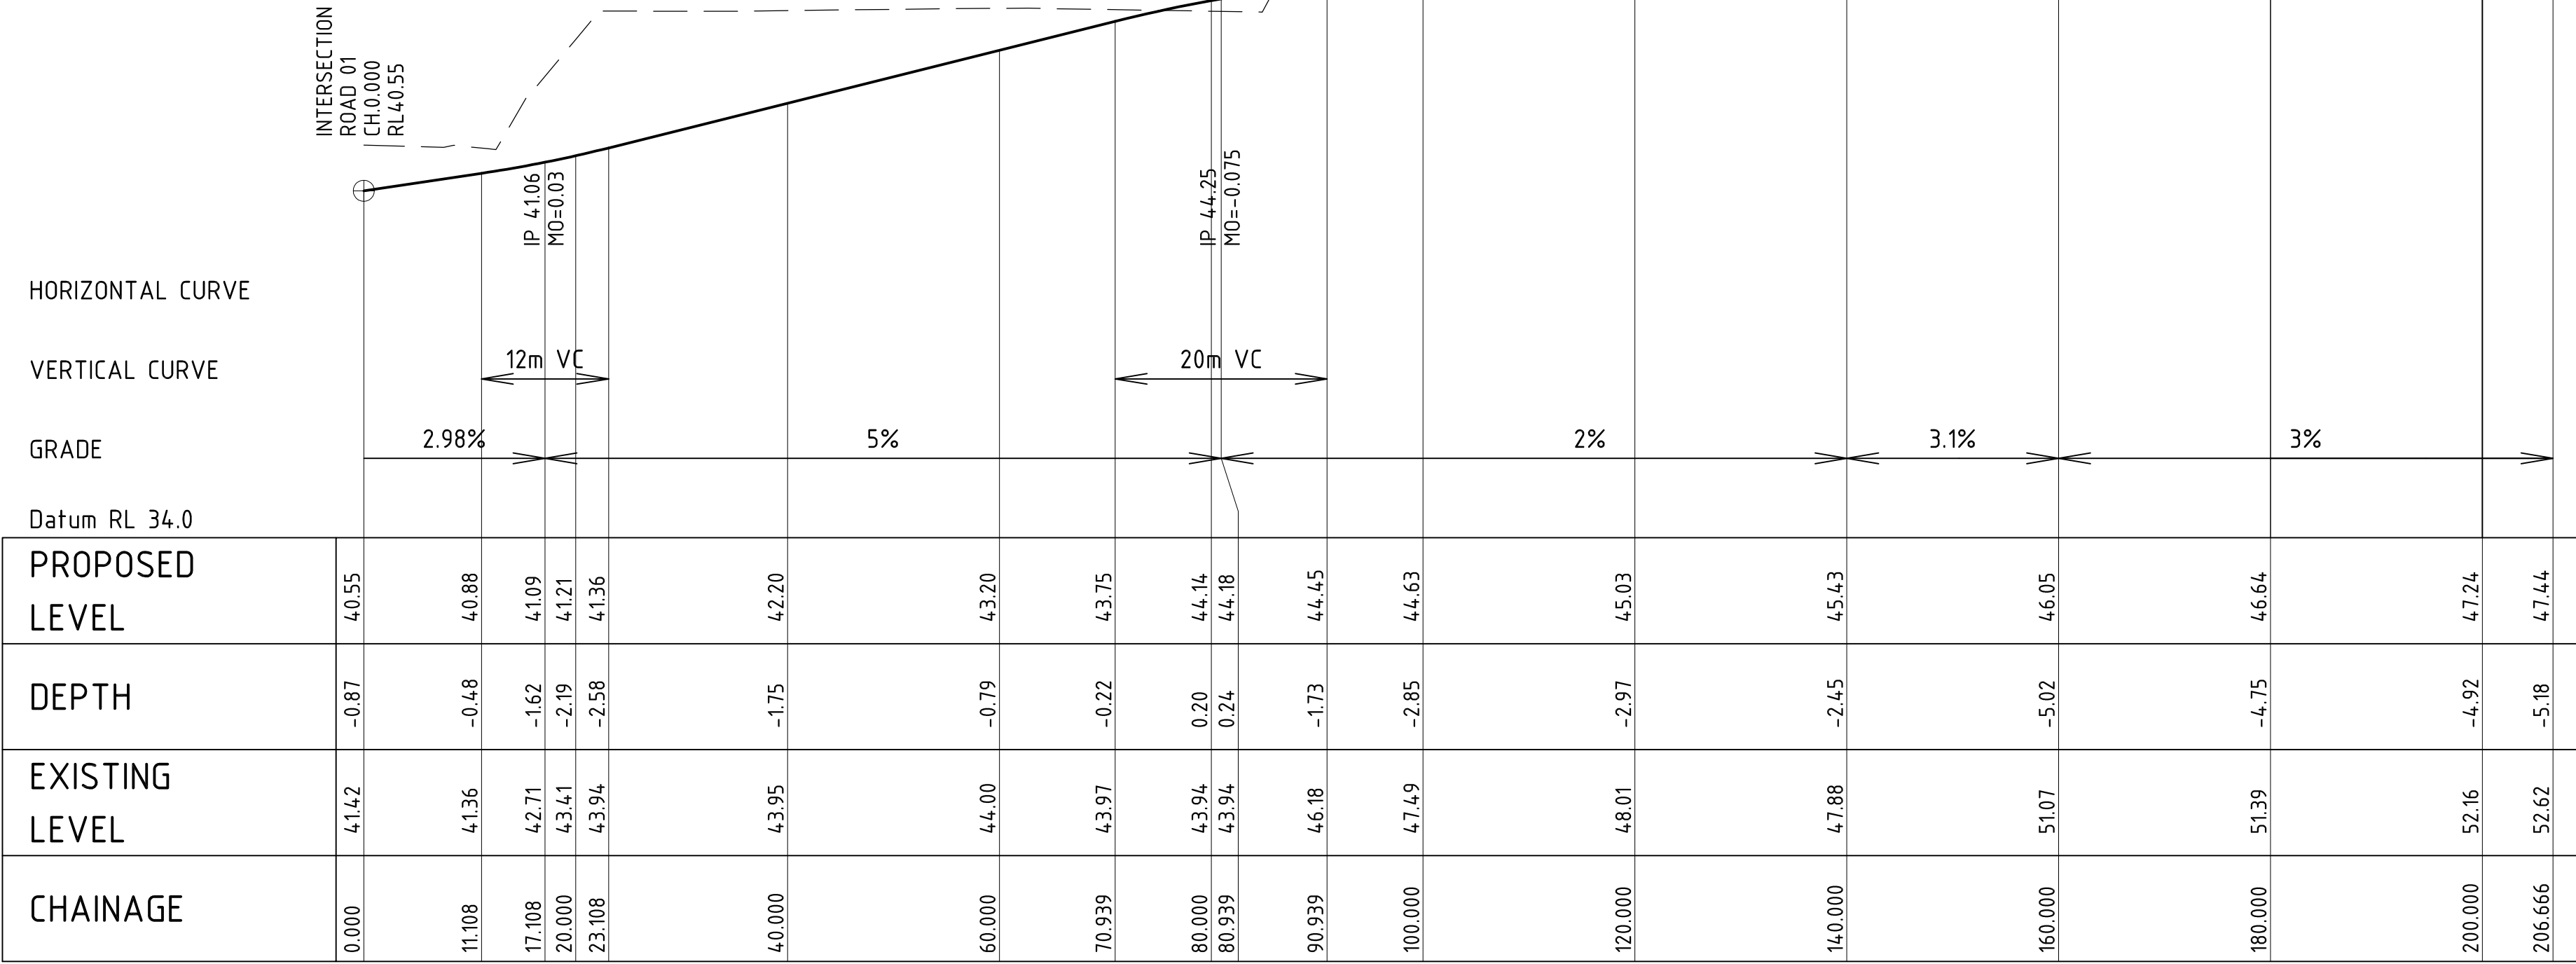

SCALE 1:500 HOR - 1:100 VER

LONGITUDINAL SECTION ALONG ROAD 06 CL - MAIN STREET TOWN CENTRE

PRELIMINARY - NOT FOR CONSTRUCTION

							Copyright This drawing remains the property of Mott MacDonald Pty. Ltd. It may only be used for the purpose for which it was commissioned & in accordance with the terms of engagement for that commission. Mott MacDonald denies any liability or responsibility for loss or damage caused by the inappropriate use of this drawing.	20100204060 HOR. Scale 1:1000 @ A1 543210510 VERT. Scale 1:200 @ A1 210246 VERT. Scale 1:100 @ A1		 Level 2, 60 Pacific Highway St Leonards, NSW 2065 Australia PO Box 151, St Leonards NSW 1590, Australia T +61 (0)2 9439 2633 F +61 (0)2 9439 4505 W www.mottmac.com.au		Project WOOLWORTHS WARNERVALE UPDATED INFRASTRUCTURE ASSESSMENT PLANS		Drawing Title ROAD GRADING LONGITUDINAL SECTIONS - SHEET 2 OF 2			
A	ISSUE FOR INFORMATION FOR UPDATED INFRASTRUCTURE ASSESSMENT REPORT		12.10.12	IS/MMc	MMc/PMcB	X	PMcB	* Drawing Status Warning: Unless there is an authorised Mott MacDonald signature at *, this drawing is not authorised for issue.				Client WOOLWORTHS		Drawing No. 10S183C -MPEA109		Sheet 09 of 14	Rev A
Rev	Amendment / Reason For Issue		Date	Drawing Completed by	Designed & Checked by	Verified by X = Not verified	Issue Authorised (*)	This Drawing may have been prepared using COLOUR, and may be incomplete if copied to BLACK & WHITE				Architect/Project Manager					