




TYPICAL ROAD CROSS SECTION
ROAD W01 NORTH OF W06
(REFER DOCUMENTATION BY OTHER)

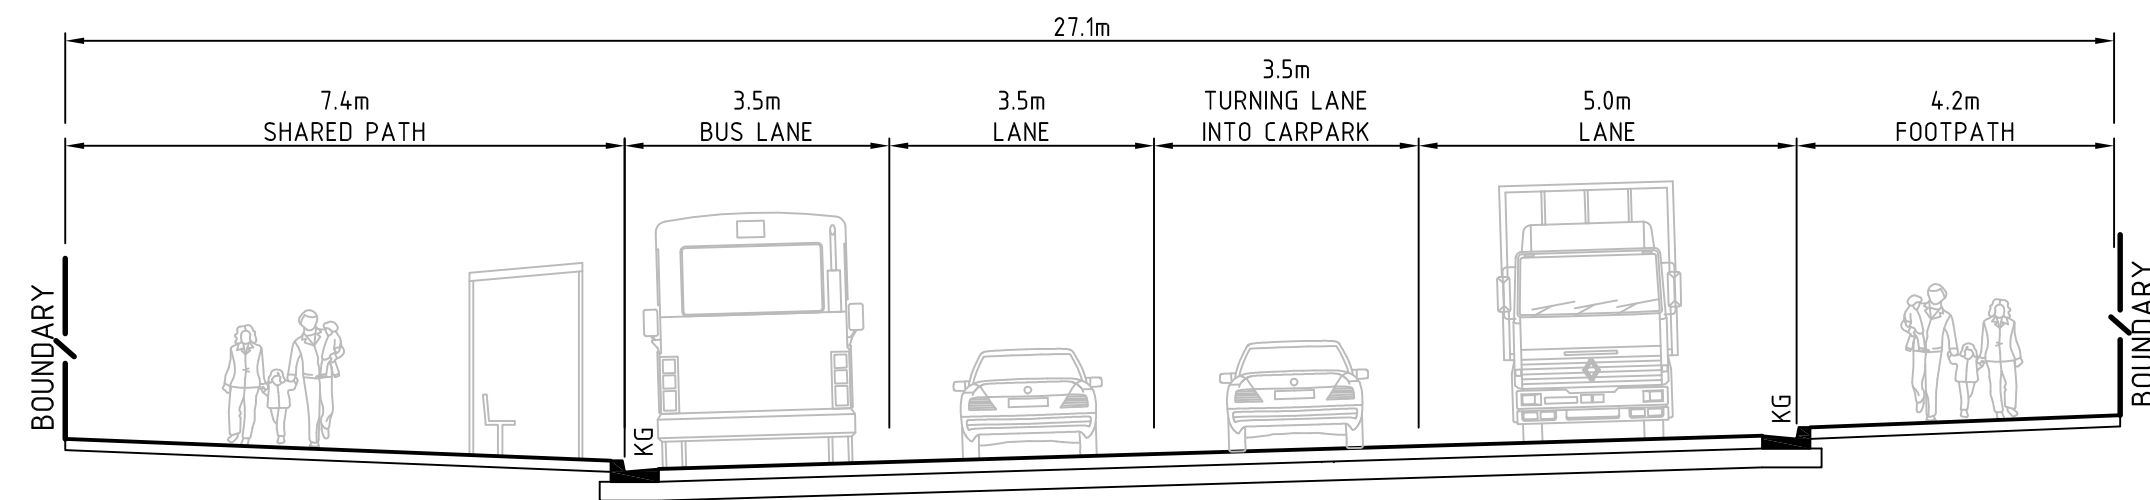


TYPICAL ROAD CROSS SECTION
ROAD W01 SOUTH OF W06
(REFER DOCUMENTATION BY OTHER)

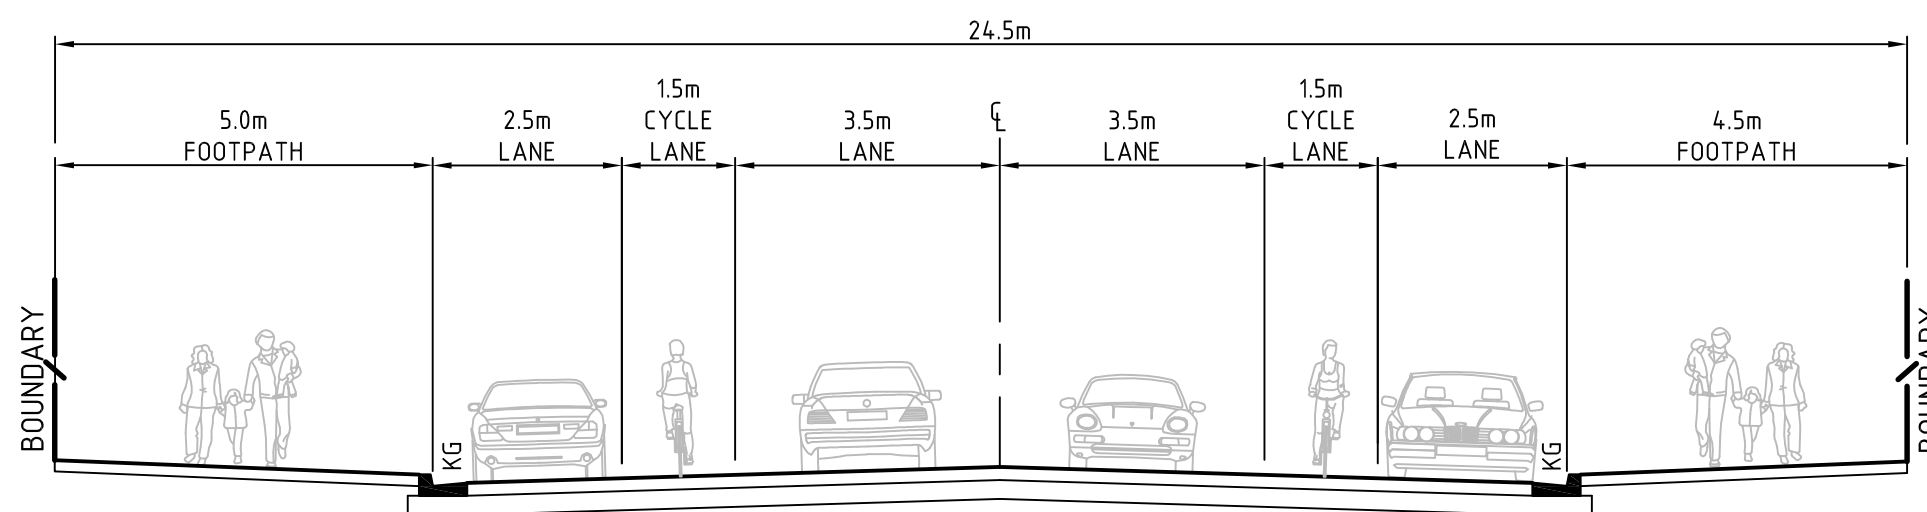


TYPICAL ROAD CROSS SECTION
ROAD W05

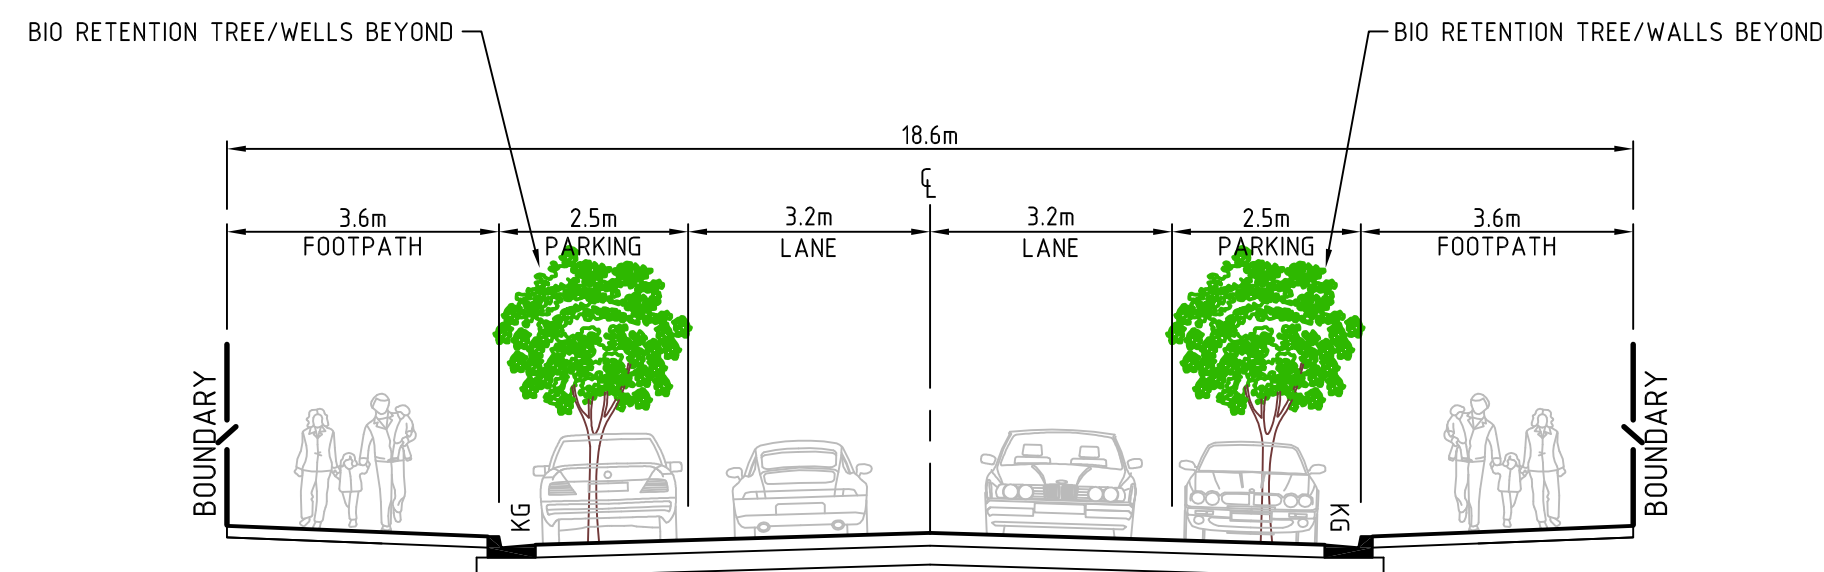

TYPICAL ROAD CROSS SECTION
ROAD W06

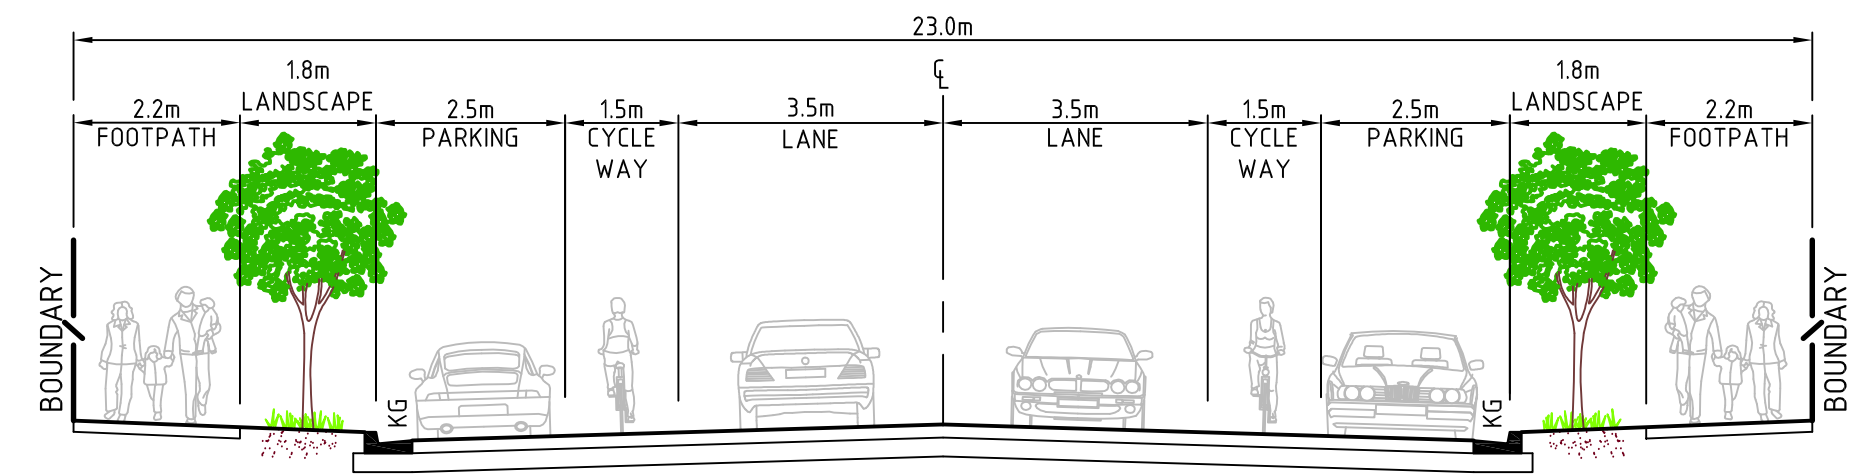

TYPICAL ROAD CROSS SECTION
ROAD W08

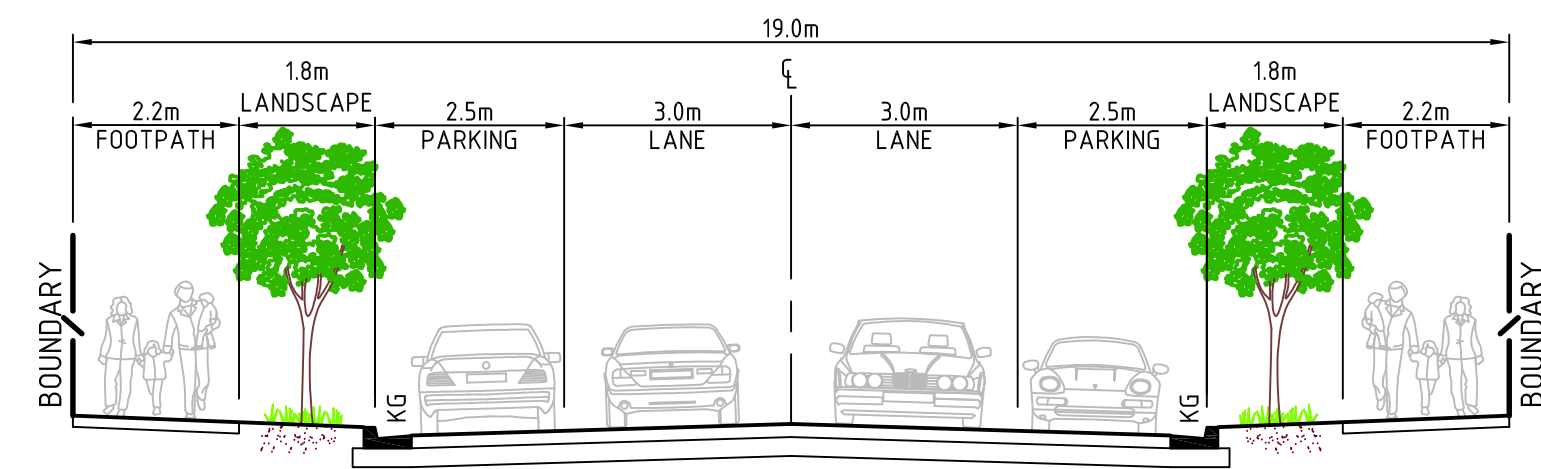

TYPICAL ROAD CROSS SECTION
ROAD W10

PRELIMINARY - NOT FOR CONSTRUCTION

A1 SHEET

300mm

200mm


100mm

Rev	Amendment / Reason For Issue	Date	Drawing Completed by	Designed & Checked by	Verified by	Issue Authorised (+)
A	ISSUE FOR INFORMATION FOR UPDATED INFRASTRUCTURE ASSESSMENT REPORT	12.10.12	IS/MMc	MMc/PMcB	X	PMcB

Copyright
This drawing remains the property of Mott MacDonald Pty. Ltd.
It may only be used for the purpose for which it was commissioned &
in accordance with the terms of engagement for that commission.
Mott MacDonald denies any liability or responsibility for loss or
damage caused by the inappropriate use of this drawing.

* Drawing Status Warning: Unless there is an authorised Mott
MacDonald signature at *, this drawing is not authorised for issue.

This Drawing may have been prepared using **COLOUR**,
and may be incomplete if copied to BLACK & WHITE

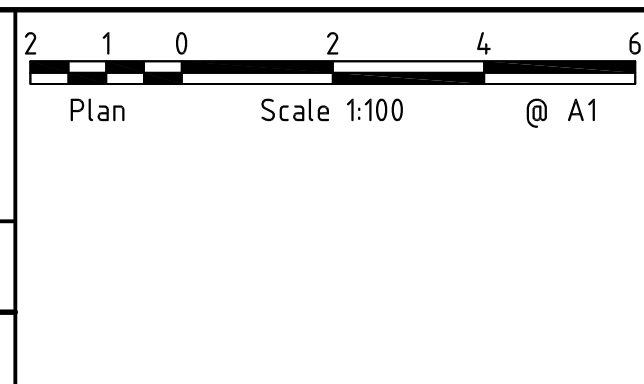

Mott MacDonald

Level 2, 60 Pacific Highway
St Leonards, NSW 2065
Australia
PO Box 151, St Leonards
NSW 1590, Australia

T +61 (0)2 9439 2633
F +61 (0)2 9439 4505
W www.mottmac.com.au

Project
**WOOLWORTHS WARNERVALE
UPDATED INFRASTRUCTURE
ASSESSMENT PLANS**

Client
WOOLWORTHS

Architect/Project Manager

Drawing Title
TYPICAL ROAD CROSS SECTIONS

Drawing No.
10S183C -MPEA104

Sheet
04
Of
14

Rev
A