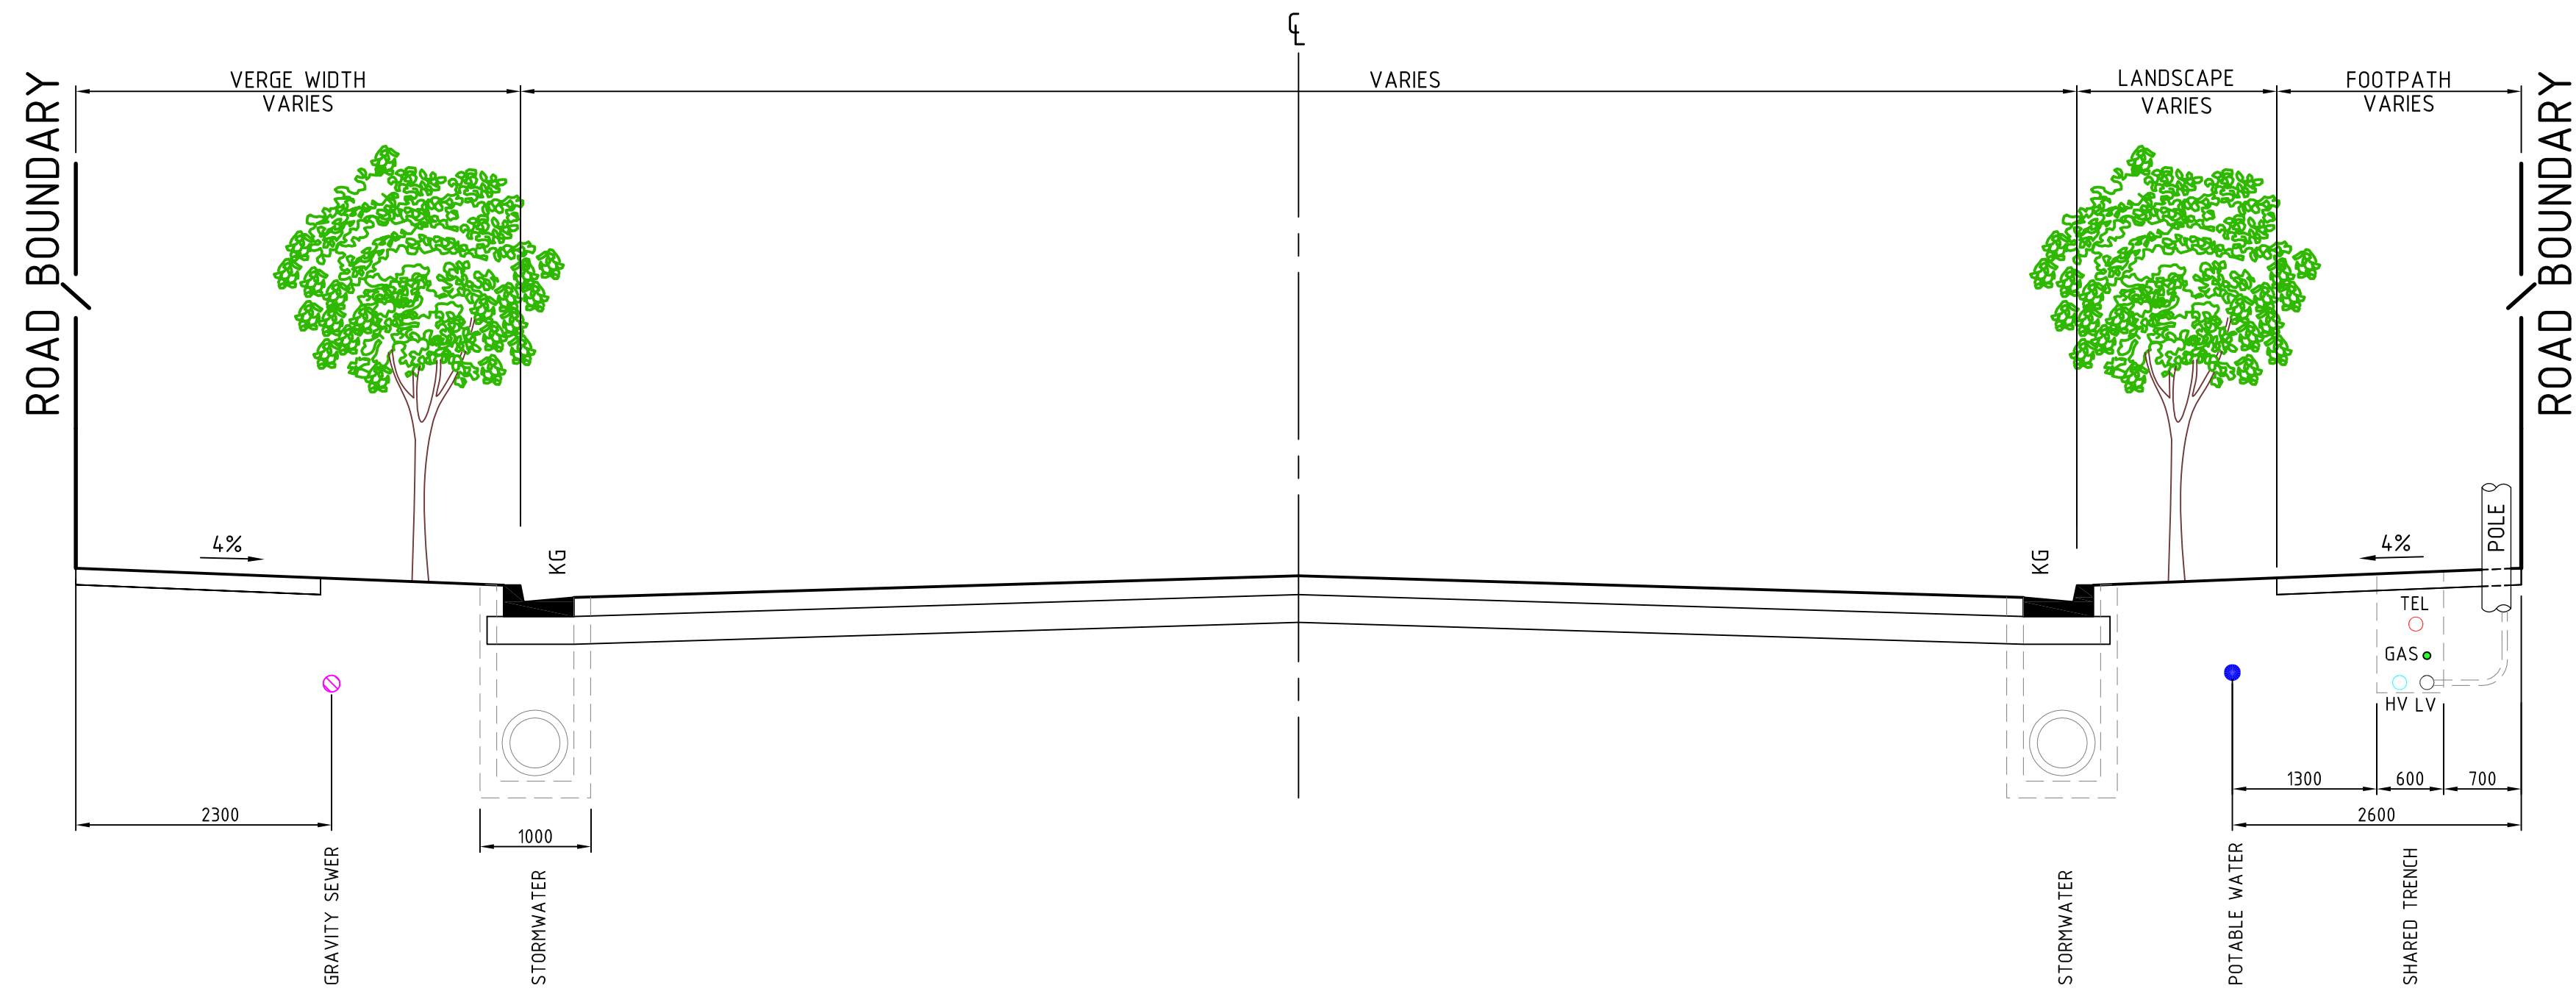



300mm A1 SHEET

200mm

100mm


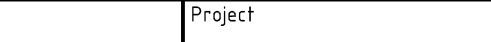


TYPICAL SERVICES LOCATION
SCALE : 1:50

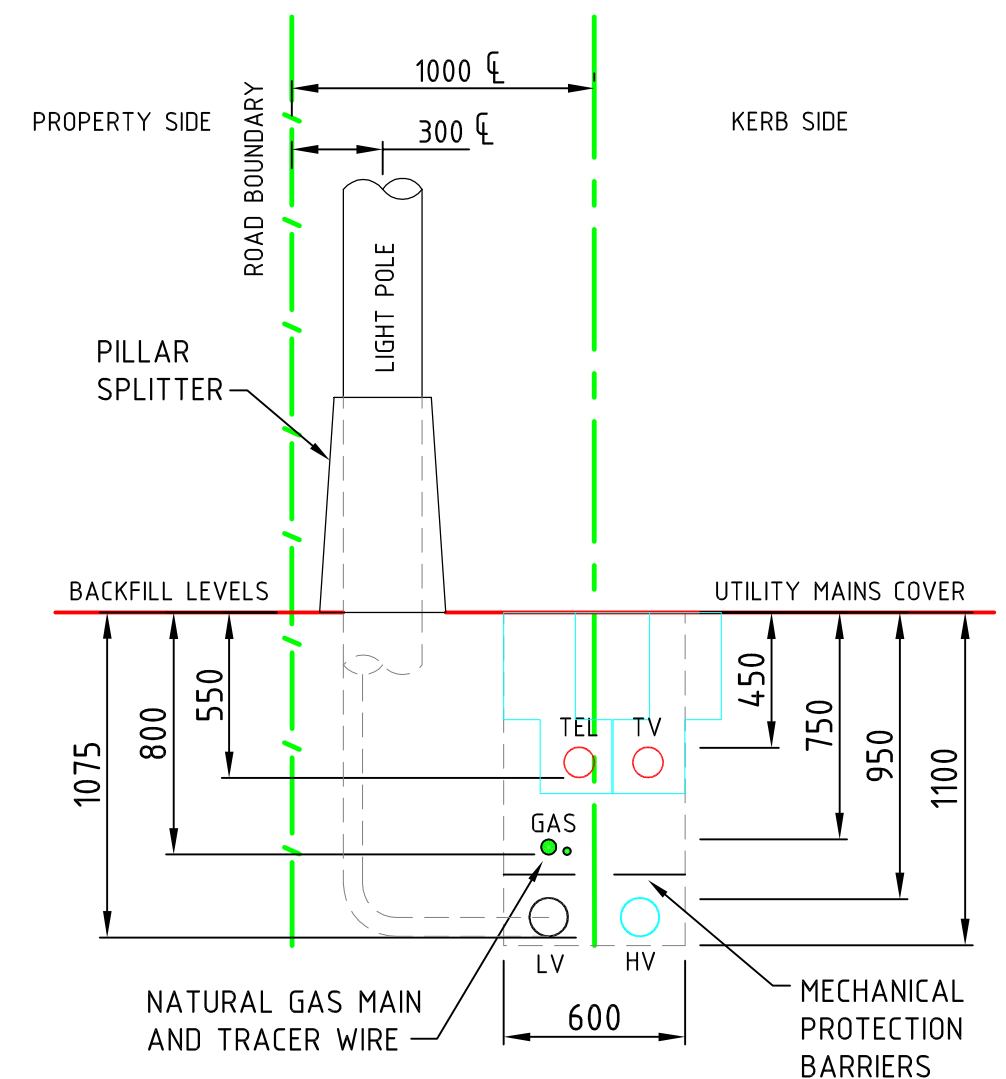

SHARED TRENCH DETAIL
AS PER "UNDERGROUND SERVICES IN A TRENCH"
NEW SOUTH WALES - 1998
N.T.S.

PRELIMINARY - NOT FOR CONSTRUCTION

							Copyright This drawing remains the property of Mott MacDonald Pty. Ltd. It may only be used for the purpose for which it was commissioned & in accordance with the terms of engagement for that commission. Mott MacDonald denies any liability or responsibility for loss or damage caused by the inappropriate use of this drawing.				 Level 2, 60 Pacific Highway St Leonards, NSW 2065 Australia PO Box 151, St Leonards NSW 1590, Australia T +61 (0)2 9439 2633 F +61 (0)2 9439 4505 W www.mottmac.com.au		Project WOOLWORTHS WARNERVALE UPDATED INFRASTRUCTURE ASSESSMENT PLANS		Drawing Title TYPICAL ROAD SERVICES CROSS SECTIONS AND DETAIL			
							* Drawing Status Warning: Unless there is an authorised Mott MacDonald signature at *, this drawing is not authorised for issue.						Client WOOLWORTHS Architect/Project Manager		Drawing No. 10S183C -MPEA105		Sheet 05 Of 14	Rev A
A	ISSUE FOR INFORMATION FOR UPDATED INFRASTRUCTURE ASSESSMENT REPORT						12.10.12	IS/MMc	MMc/PMcB	X	PMcB							
Rev	Amendment / Reason For Issue						Date	Drawing Completed by	Designed & Checked by	Verified by X = Not verified	Issue Authorised (*)	This Drawing may have been prepared using COLOUR , and may be incomplete if copied to BLACK & WHITE						