


# BREAKFAST POINT

---

## APPENDIX G: SERVICES MASTERPLAN

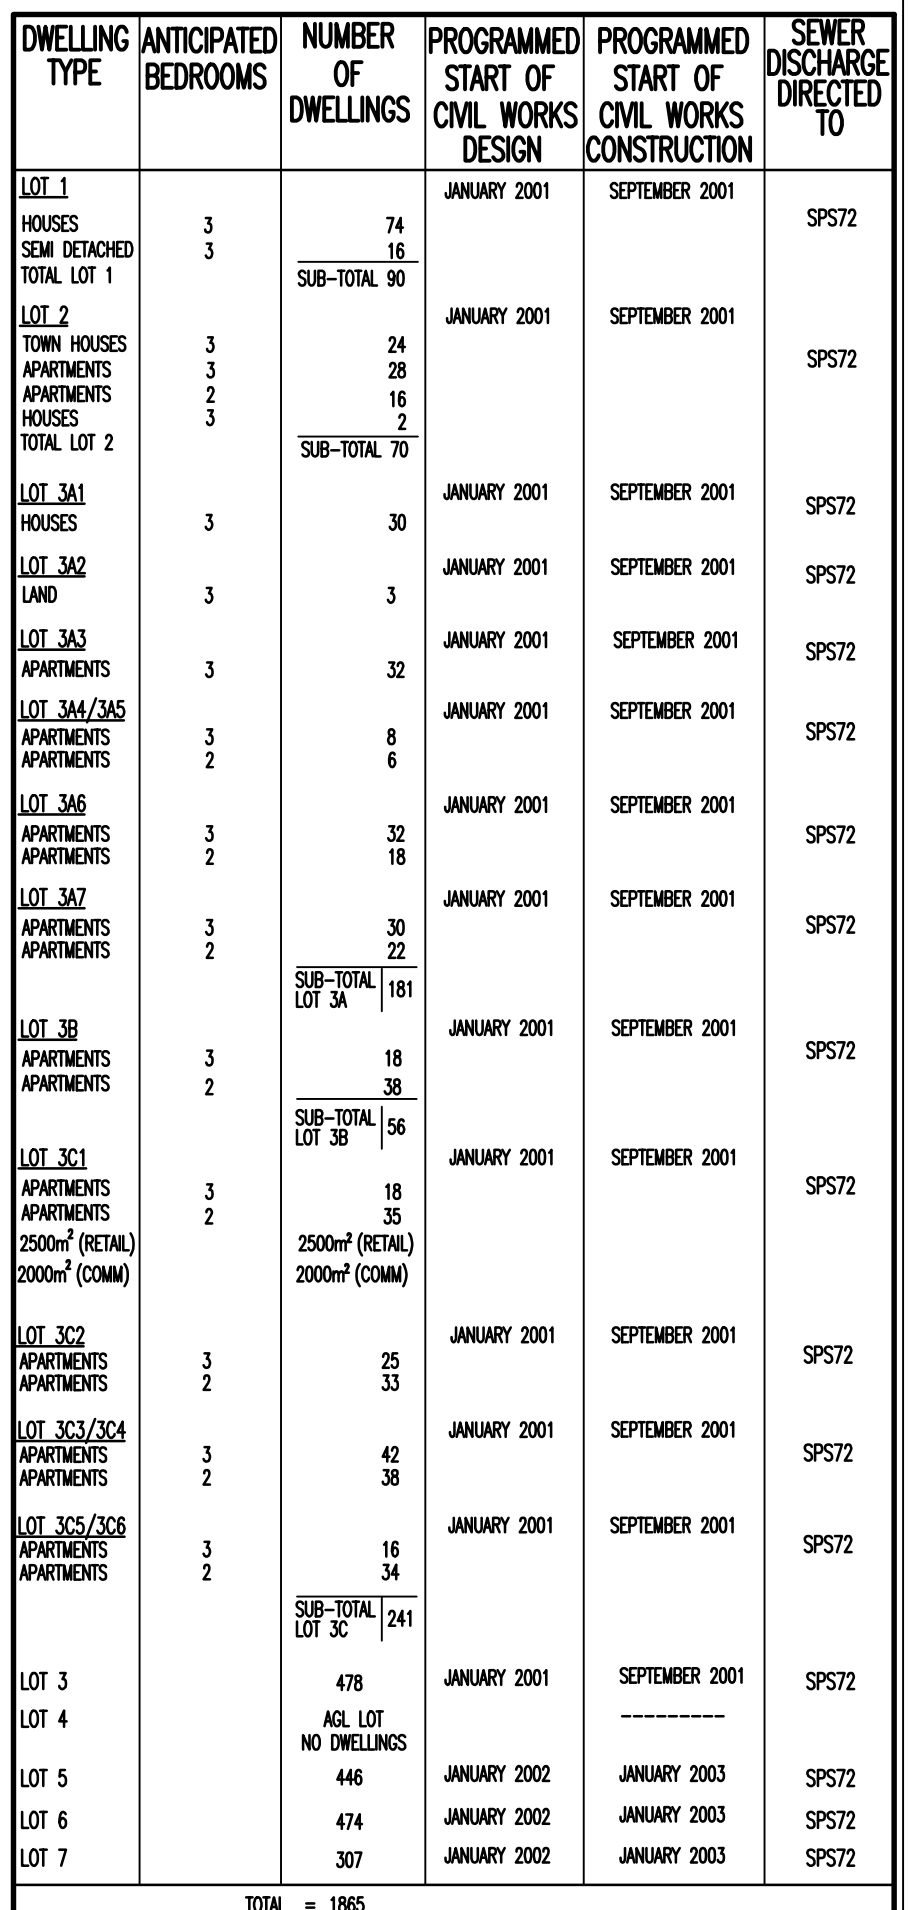



P	LOT 3 UPDATED TO WORKS AS EXECUTED	05.11.02
N	SEWER AND RISING MAINS AMENDED	09.10.02
M	ROAD CROSSING CONDUITS MAINS AMENDED	06.09.02
L	TABLE UPDATED, LOT 5, 6 & 7 SEWER LOCATION REVISED	19.08.02
K	AMENDED SERVICES TO NEW ROAD ALIGNMENT NO.22	29.07.02
J	AMENDED TO REFLECT DRAINING DRAININGS AS PER	05.07.02
I	FRM FROM GLEBE TRIBE 04.07.02	
H	TABLE ADDED, BUILDING WATER	25.06.02
G	TELSTRA AND WATER ADDED TO LOTS 5, 6 AND 7	30.05.02
F	REVISED TO SUIT UPDATED MASTER PLAN	09.02.02
E	STREETSAMENDED, CONDUITS ADDED.	04.04.01
D	CONDUITS AND TREES ADDED, SUBSTATIONS MOVED.	21.03.01
C	SEWER MAIN ADDED, SEWER ADDED AND AMENDED.	06.03.01
B	STREETS, LOT 10 BROWNS AMENDED.	01.02.01
A	SUBSTATION ADDED. GAS & TELSTRA AMENDED.	21.02.01
	DRAWING COPIED FROM SIC19, ELECTRICITY ADDED.	01.02.01

**JEFF MOULSDALE & ASSOCIATES**  
CONSULTING ENGINEERS & PROJECT MANAGERS  
143B RAGLAN STREET MOSMAN 2088  
PHONE: (02) 9960 2252  
FAX : (02) 9960 3266

Client

BREAKFAST POINT PTY LTD

Project

BREAKFAST POINT

Title	SERVICES MASTER PLAN
-------	----------------------

Scale 1:1000 at B1		Coordinated	Approved	Date
Drawn RG	Checked			

Drawing Number	Issue
01004 -SKC01	P