


CLIENT


PROPERTY DESCRIPTION

PROJECT No.	DISCIPLINE	NUMBER	REV.
150134 -	SK -	001	C

DESIGN FILE S:\	ALL DIMENSIONS ARE IN METRES.	DO NOT SCALE
Plotted By: kurt	Plot Date: 20/08/10 - 15:14	Cad File: S:\150134 - Koolewong Marina\Drawings\PLANNING\150134-SK-001-C.dwg



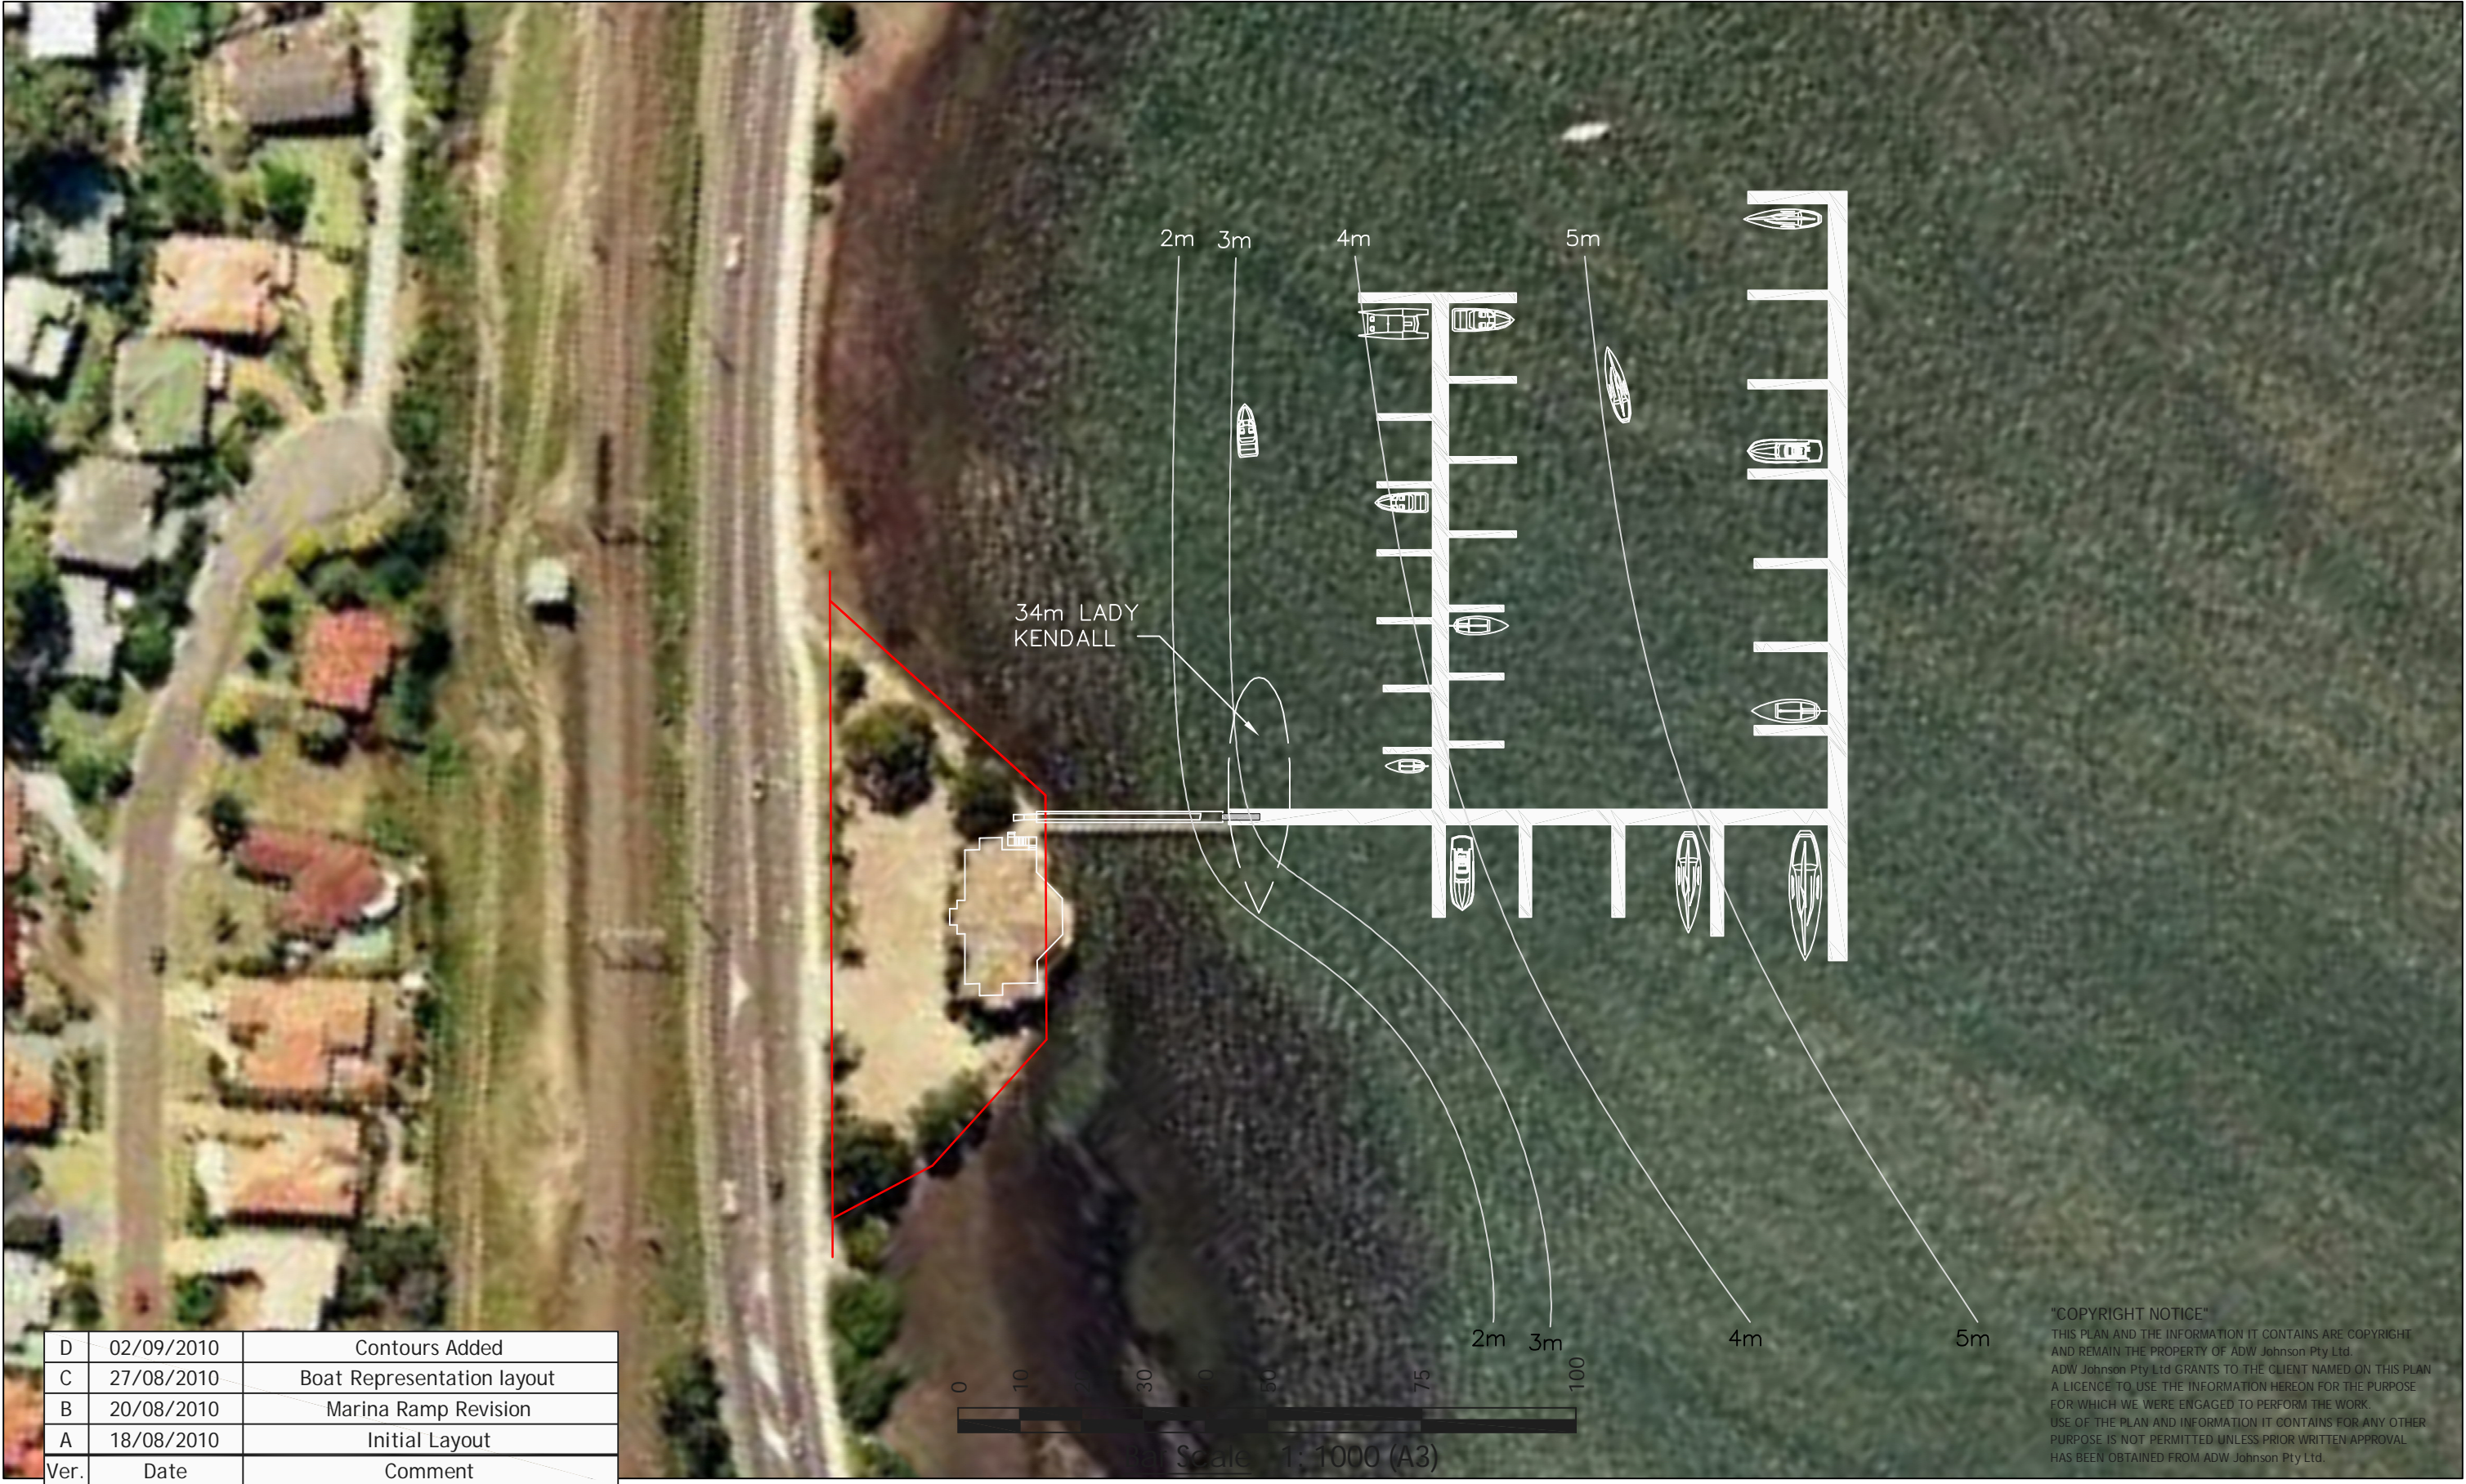


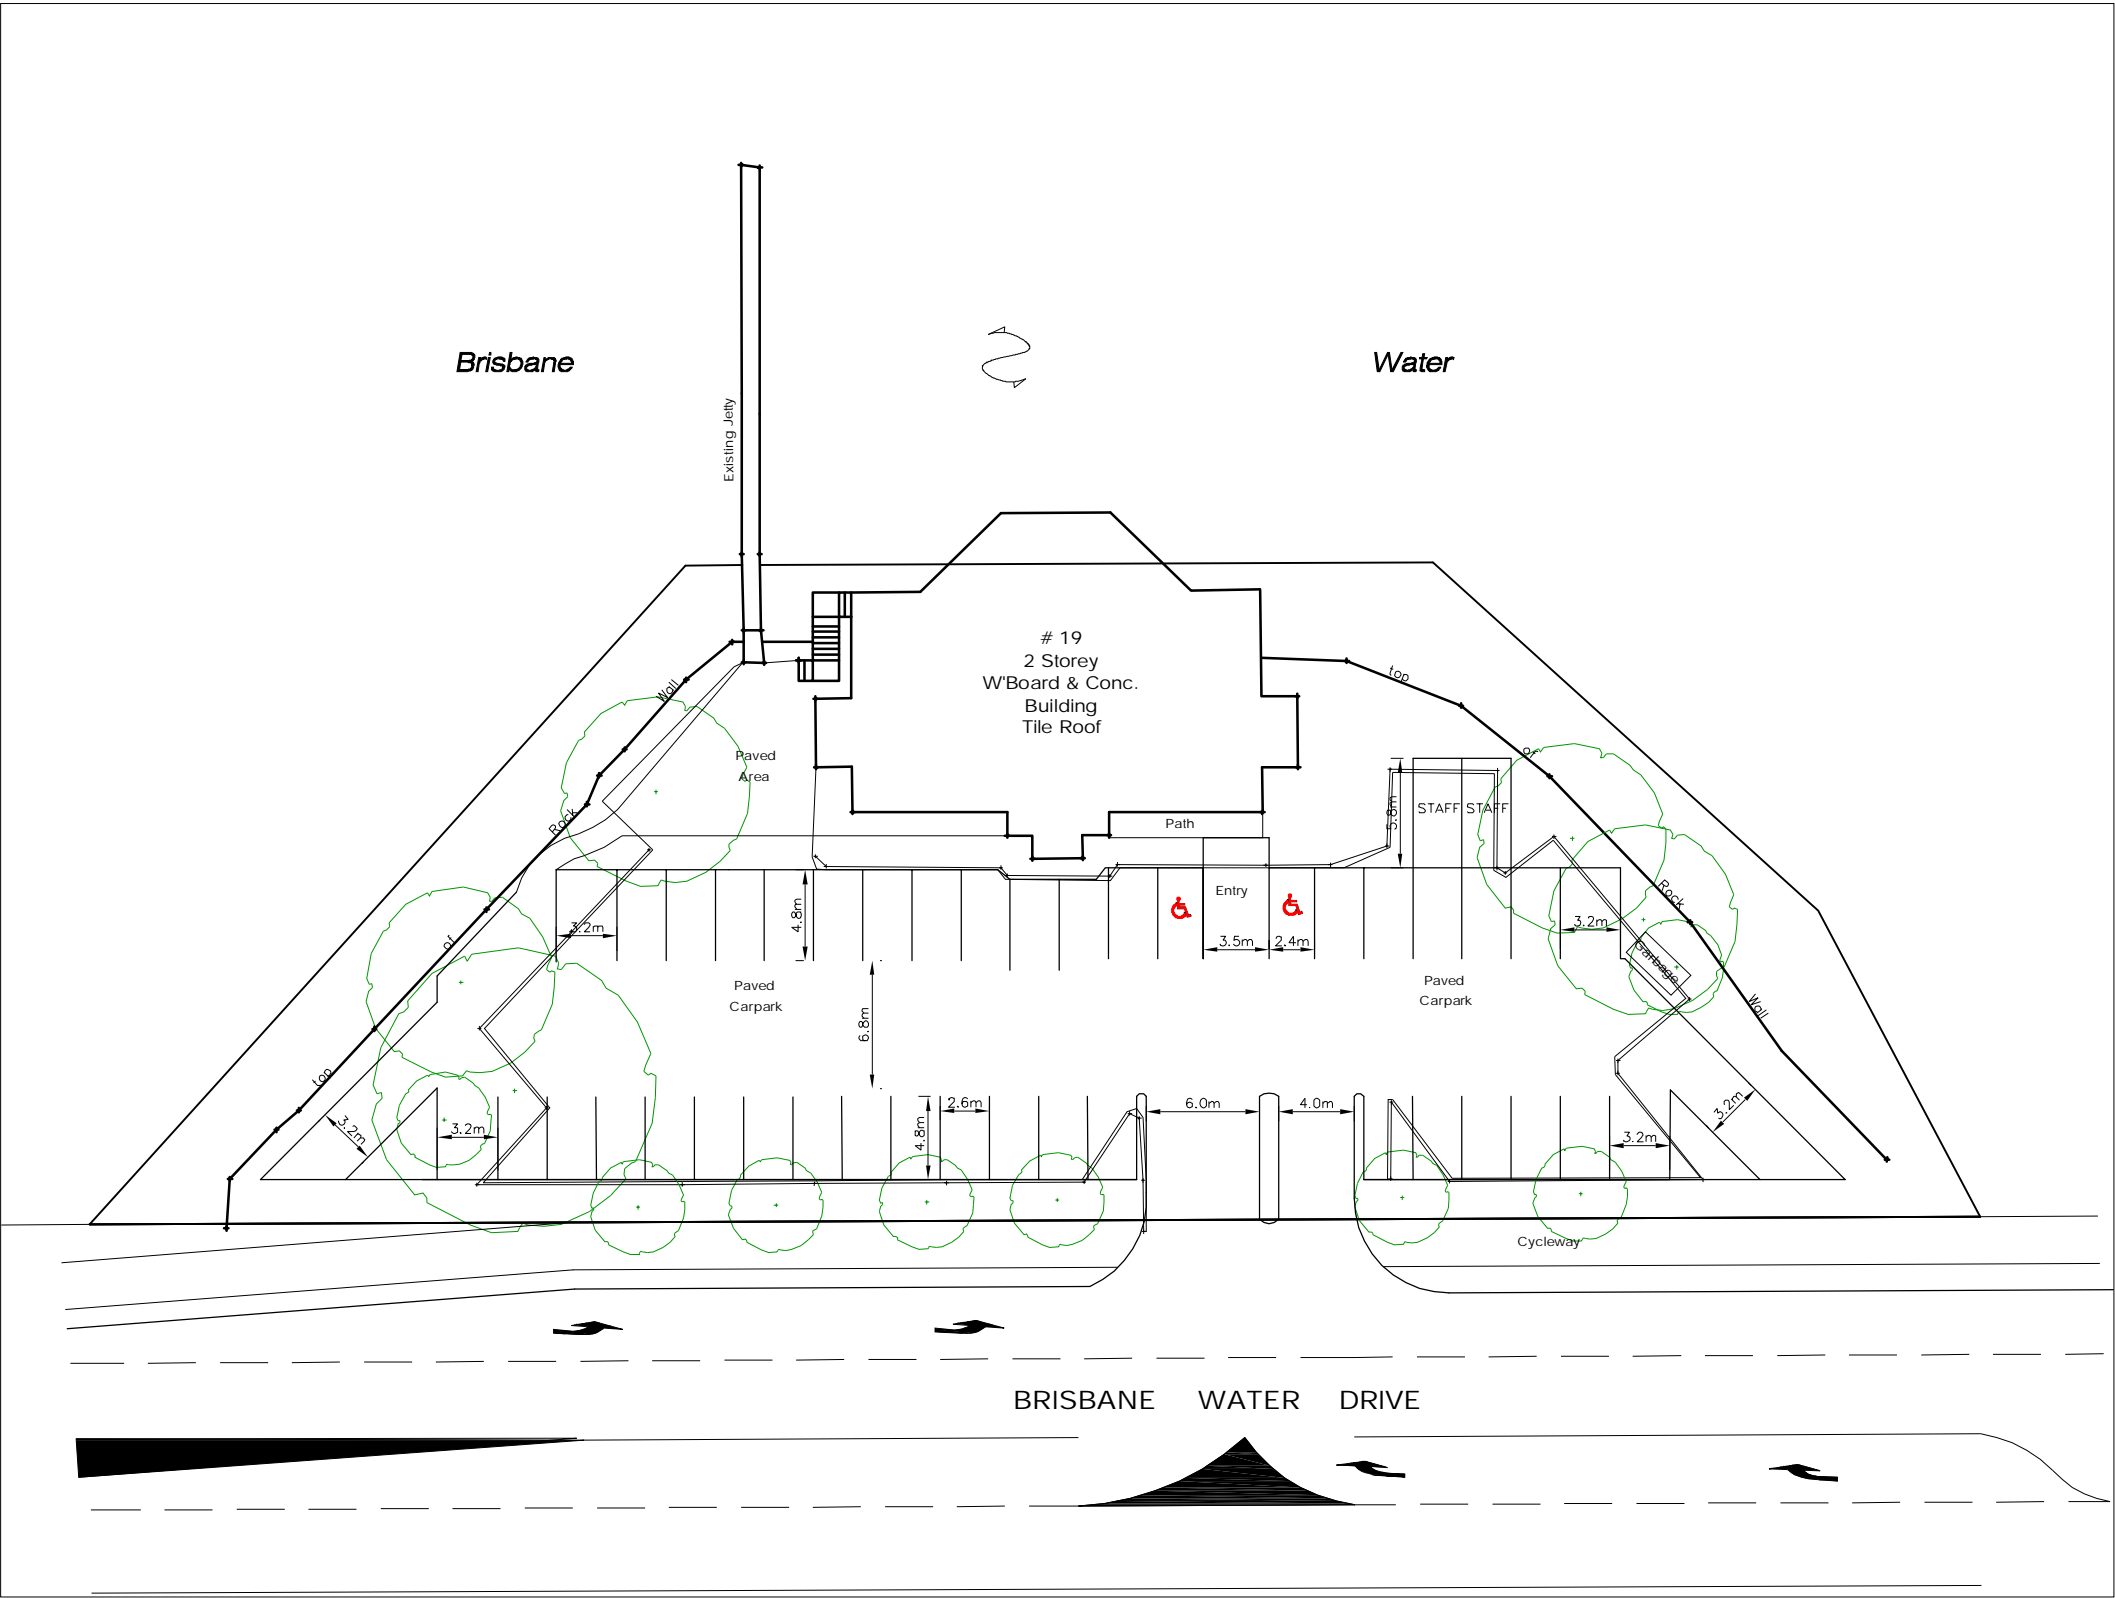


DETAIL PLAN
SCALE 1:200




PRELIMINARY ISSUE
NOT FOR CONSTRUCTION

REV.	DATE	AMENDMENT	DRAWN	CHECK	DESIGN	VERIFY	SCALES		Central Coast 2 Bounty Close, P.O. Box 3717, Tuggerah N.S.W. 2259 Phone: (02) 4305 4300 Fax: (02) 4305 4399 email: coast@adwjohnson.com.au www.adwjohnson.com.au ABN 62 129 445 398	CLIENT
------	------	-----------	-------	-------	--------	--------	--------	---	---	--

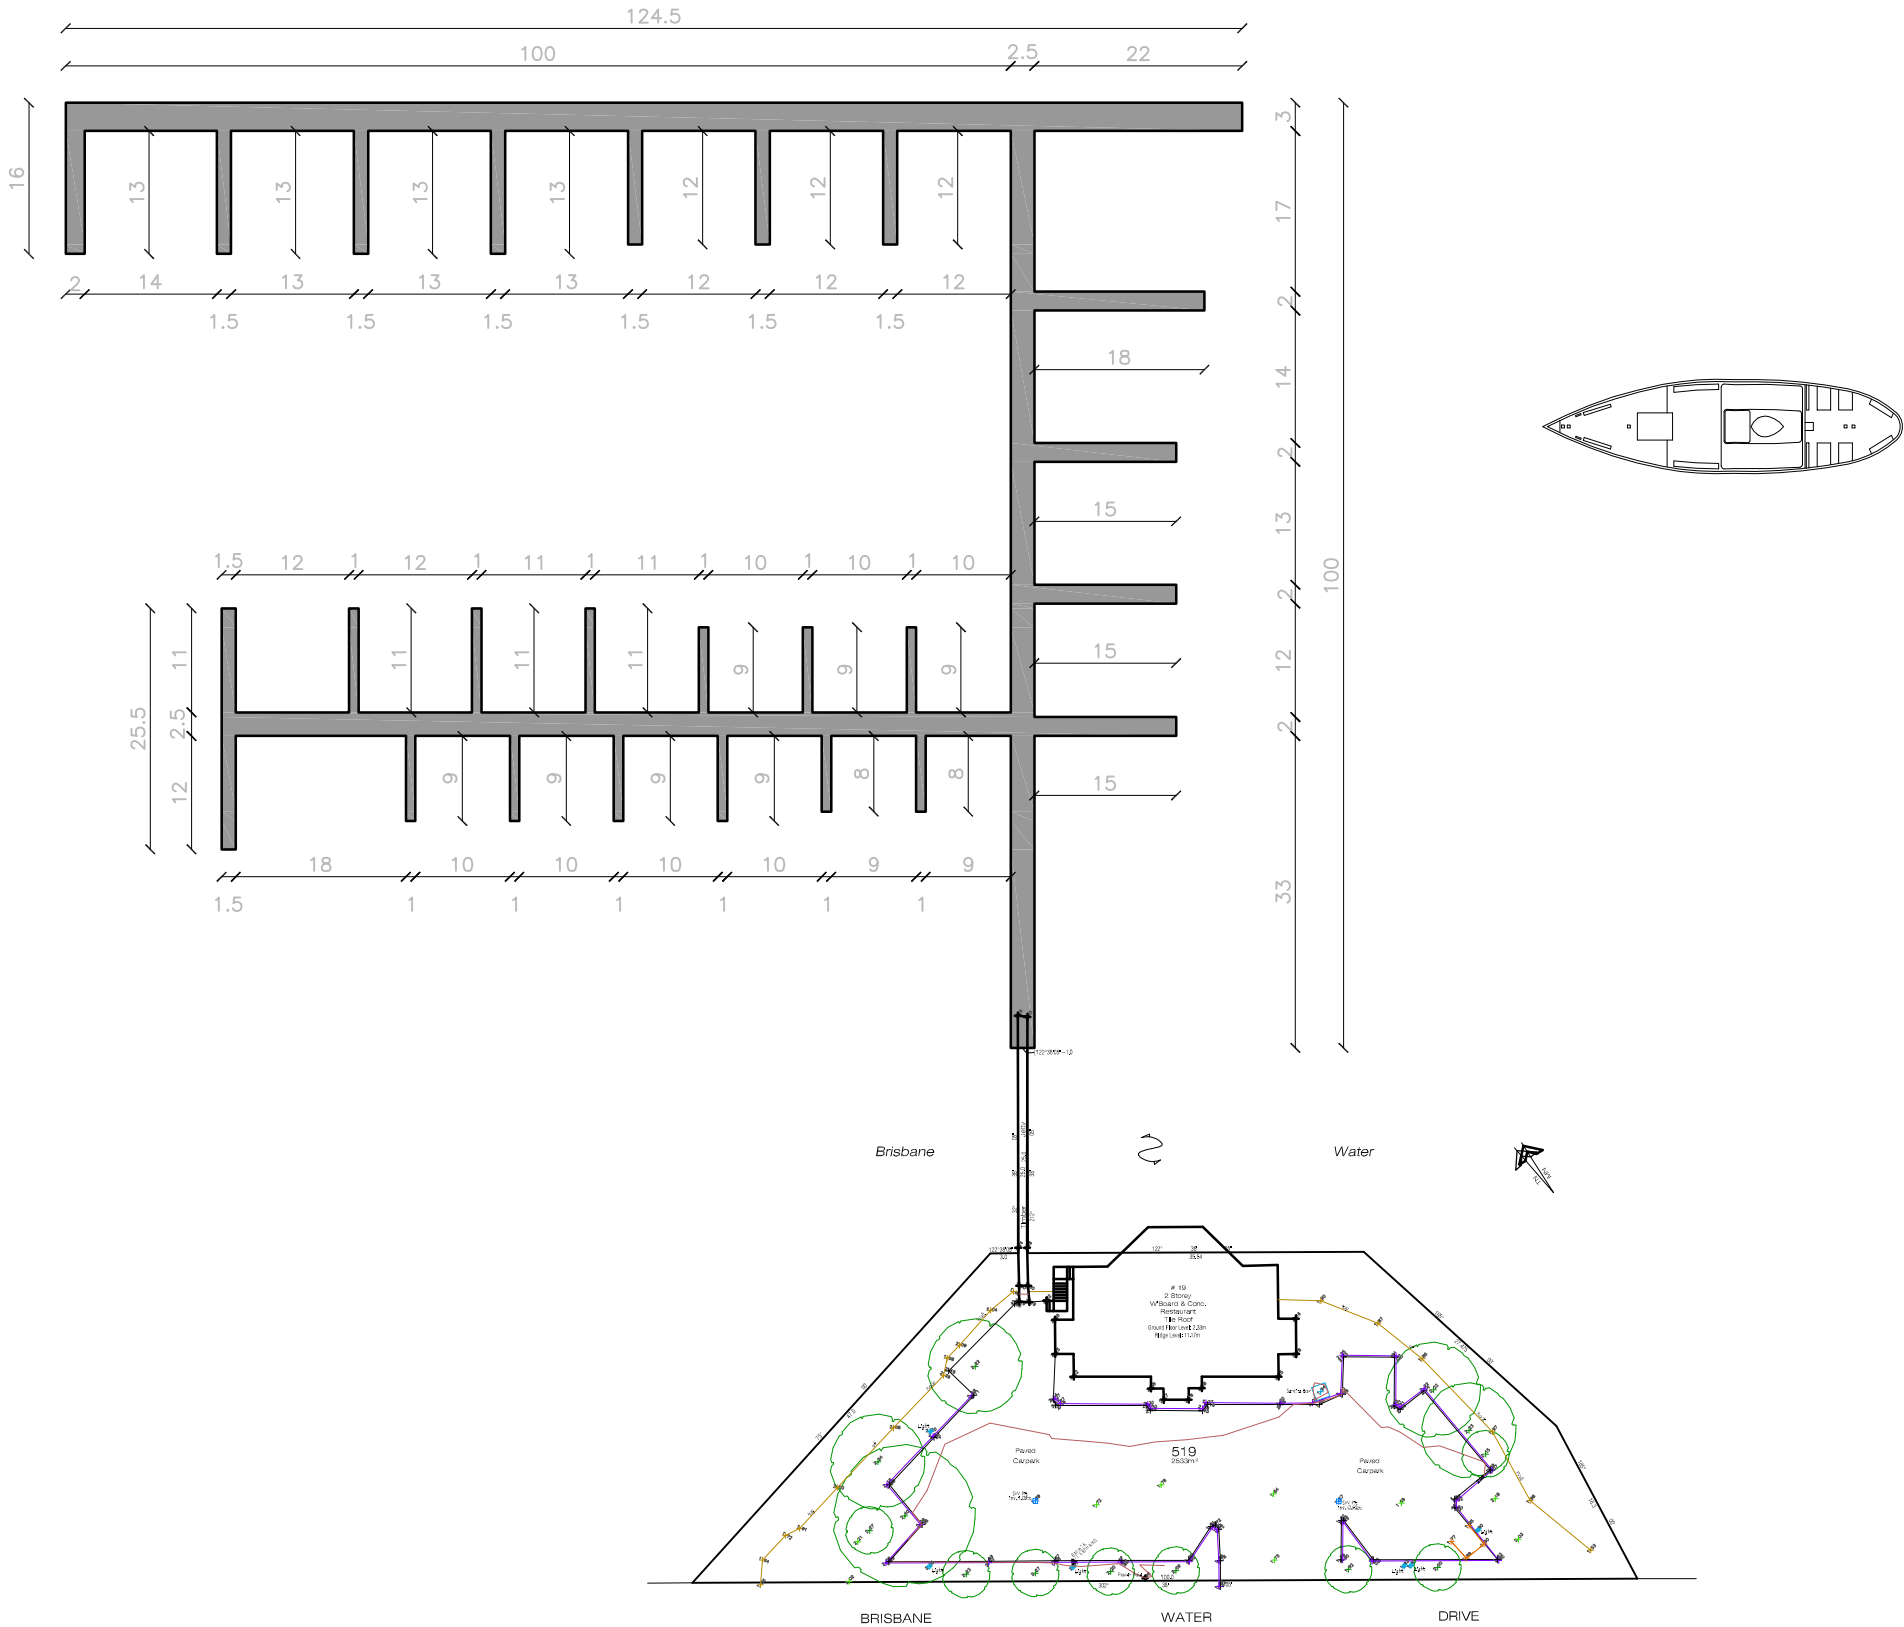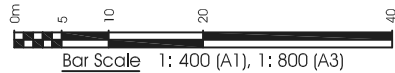

REV.	DATE	AMENDMENT	DRAWN	CHECK	DESIGN	VERIFY	SCALES		Central Coast 2 Bounty Close, P.O. Box 3717, Tuggerah N.S.W. 2259 Phone: (02) 4305 4300 Fax: (02) 4305 4399 email: coast@adwjohnson.com.au www.adwjohnson.com.au ABN 62 129 445 398	CLIENT	PROPERTY DESCRIPTION		PROJECT 150134 - BOAT HOUSE MARINA			
A	B	9/07/10 19/08/10	PRELIMINARY ISSUE MARINA REVISION	KT KT	AC AC									PLAN TITLE PROPOSED MARINA LAYOUT		
											SURVEYED ????		DATUM A.H.D.		PROJECT No. 150134	DISCIPLINE SK
DESIGN FILE S:\							ALL DIMENSIONS ARE IN METRES. DO NOT SCALE									

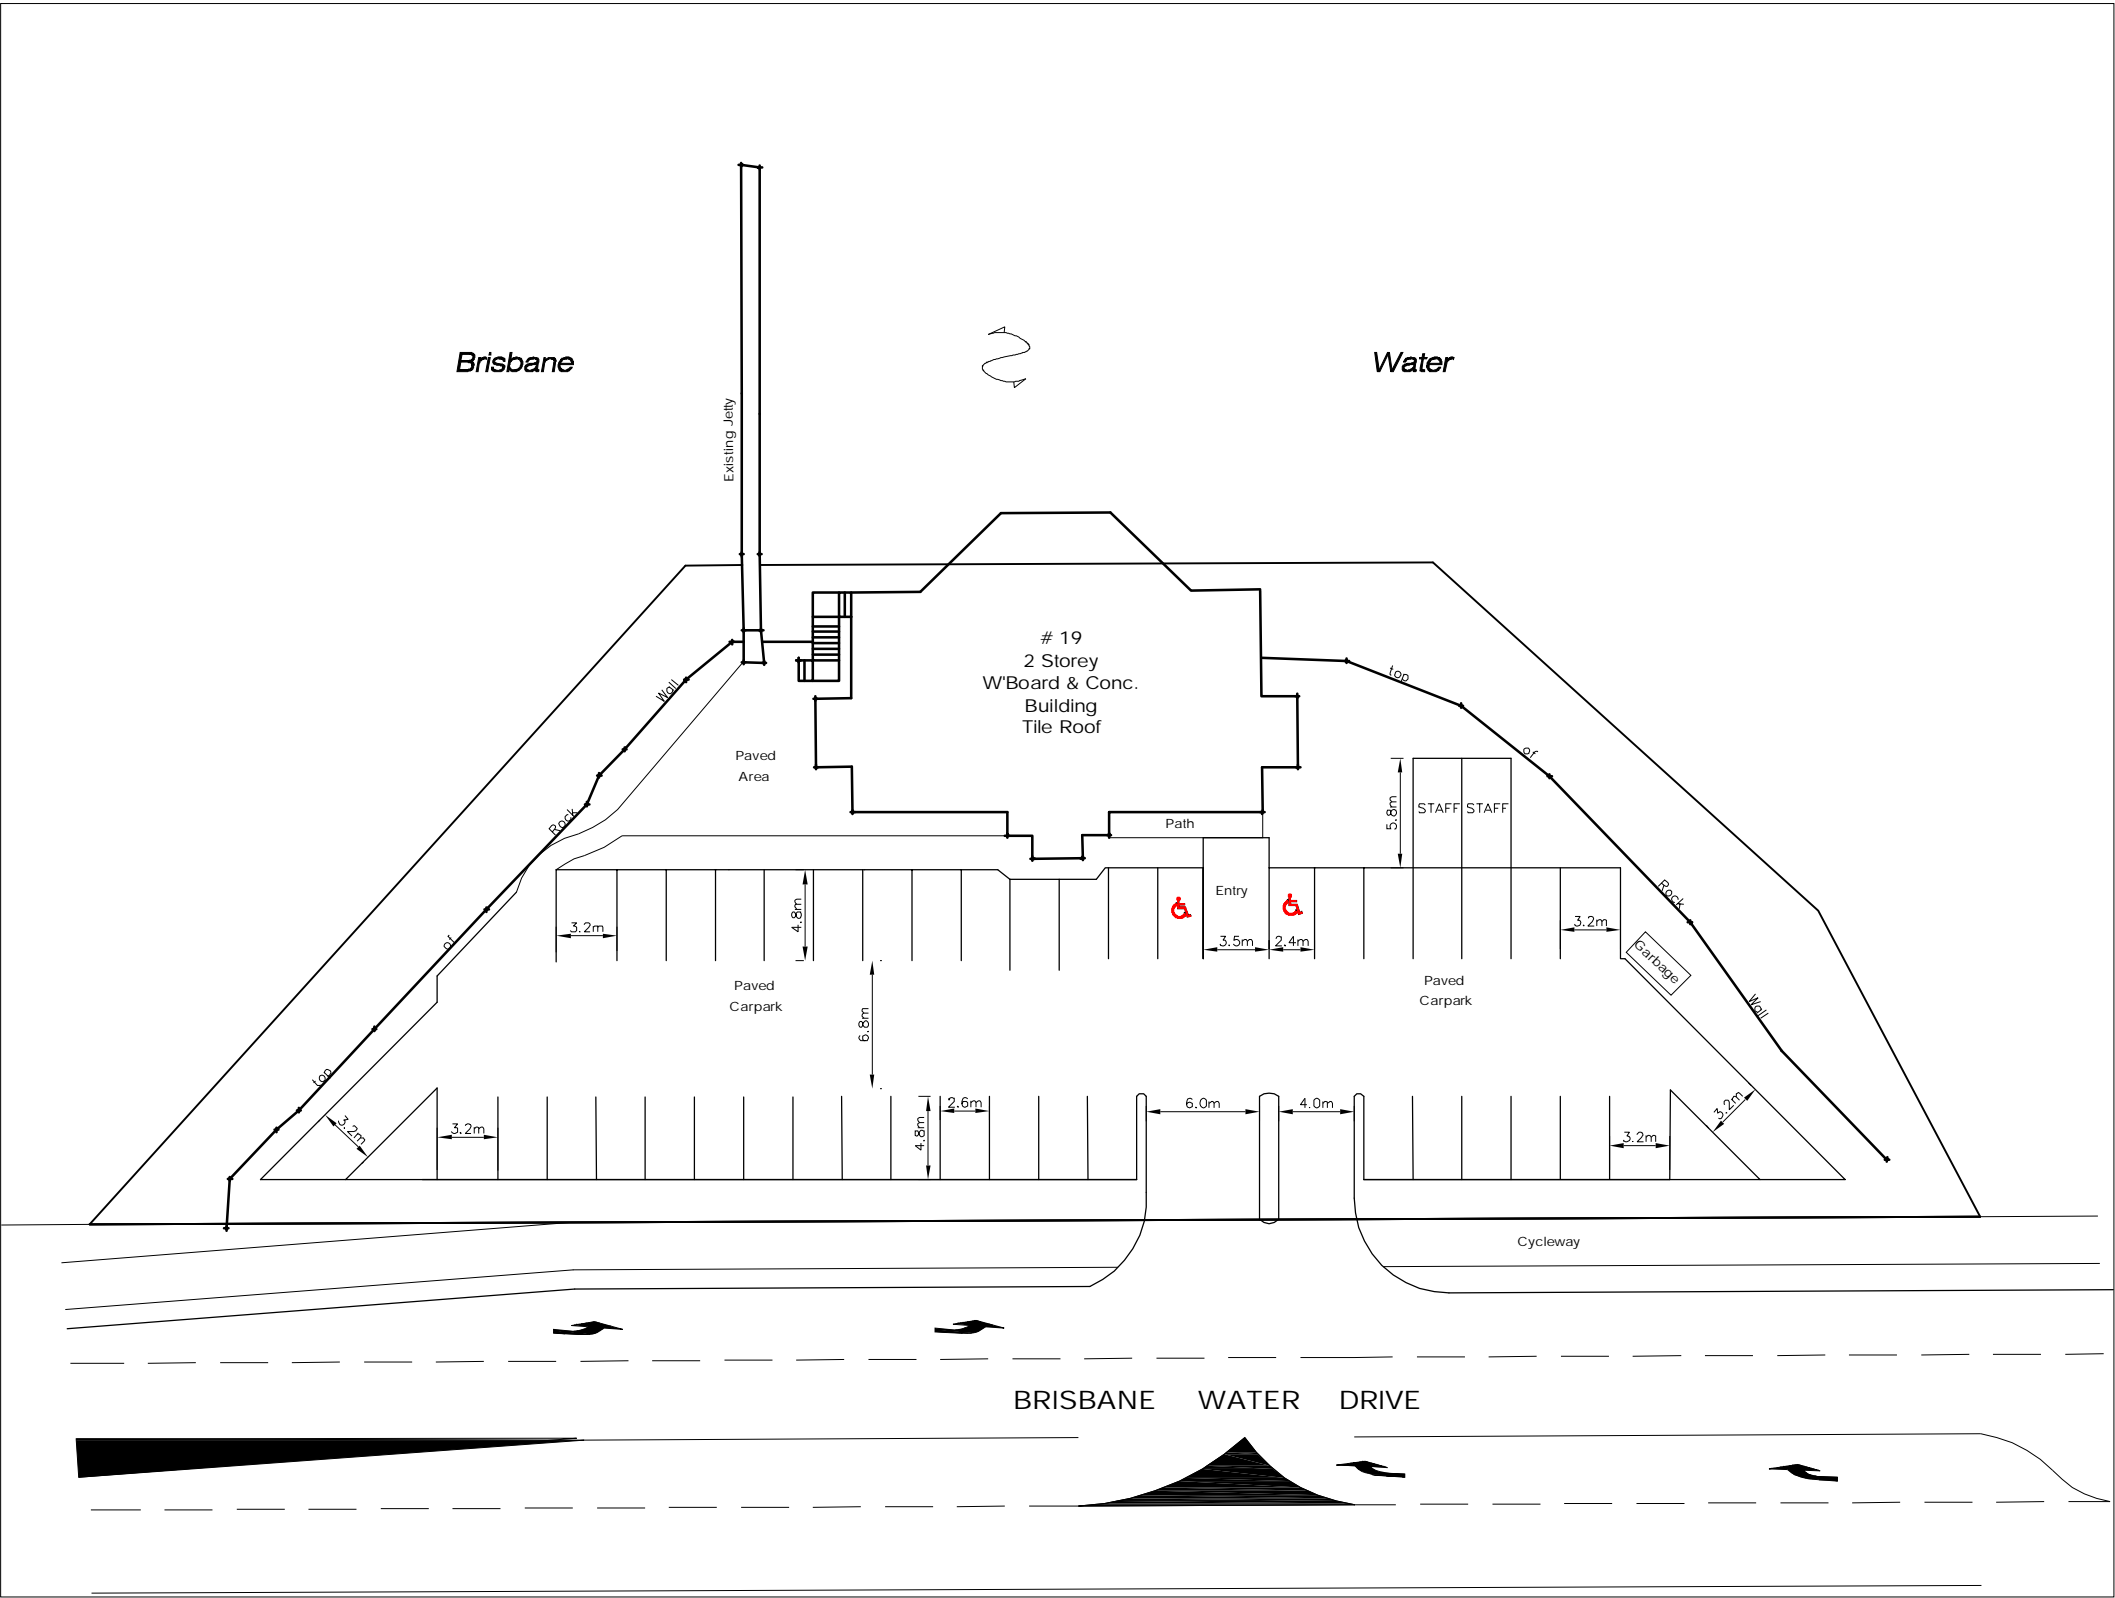

DETAIL PLAN
SCALE 1: 200

NOTE: EXISTING CARPARK LAYOUT AND SERVICES ARE NOT SHOWN IN THIS DRAWING

PRELIMINARY ISSUE
NOT FOR CONSTRUCTION

REV.	DATE	AMENDMENT	DRAWN	CHECK	DESIGN	VERIFY	SCALES	 <div>Central Coast 2 Bounty Close, P.O. Box 3717, Tuggerah N.S.W. 2259 Phone: (02) 4305 4300 Fax: (02) 4305 4399 email: coast@adwjohnson.com.au www.adwjohnson.com.au ABN 62 129 445 398</div>	CLIENT GEMSTED PTY LTD	PROPERTY DESCRIPTION LOT 510 D.P. 729020 BRISBANE WATER DRIVE KOOLEWONG		PROJECT PROPOSED CARPARK		
A	20/07/10	Preliminary Issue	K.B.	A.C.	K.B.	A.C.	 A1 / A3 1:200 / 1:400					PLAN TITLE PROPOSED CARPARK LAYOUT (44 SPACES) TYPICAL SERVICE VEHICLE AND STANDARD CAR TURNING TEMPLATES		
DESIGN FILE S:\							ALL DIMENSIONS ARE IN METRES. DO NOT SCALE			SURVEYED OTHERS	DATUM A.H.D.	PROJECT No. 150134	DISCIPLINE DA	NUMBER 001