

Plotted By: kurtf Plot Date: 30/11/11 - 15:27 Cad File: S:\150134 - Koolewong Marina\Drawings\PLANNING\150134-DET-001-E.dwg

Plan of: Proposed Marina for  
Lot 519 in D.P.729020


Location: Brisbane Water Drive  
Koolewong

Council: Gosford


Datum: N/A  
Origin: N/A  
Projection: N/A  
Origin: N/A  
North Direction: Mag/Grid  
Contour Interval: N/A

Date: 30/11/2011  
Sheet: 1 of 1  
Plan by: Kurt Tillett  
Project Manager: Adam Crampton  
Office: Central Coast  
Plan Purpose: Planning Representation

Version: E (30/11/2011)  
Client: Gemsted Pty Ltd  
Survey: S:12d\150134  
AutoCad: S:\150134-DET-001-E.dwg  
Our Ref: 150134

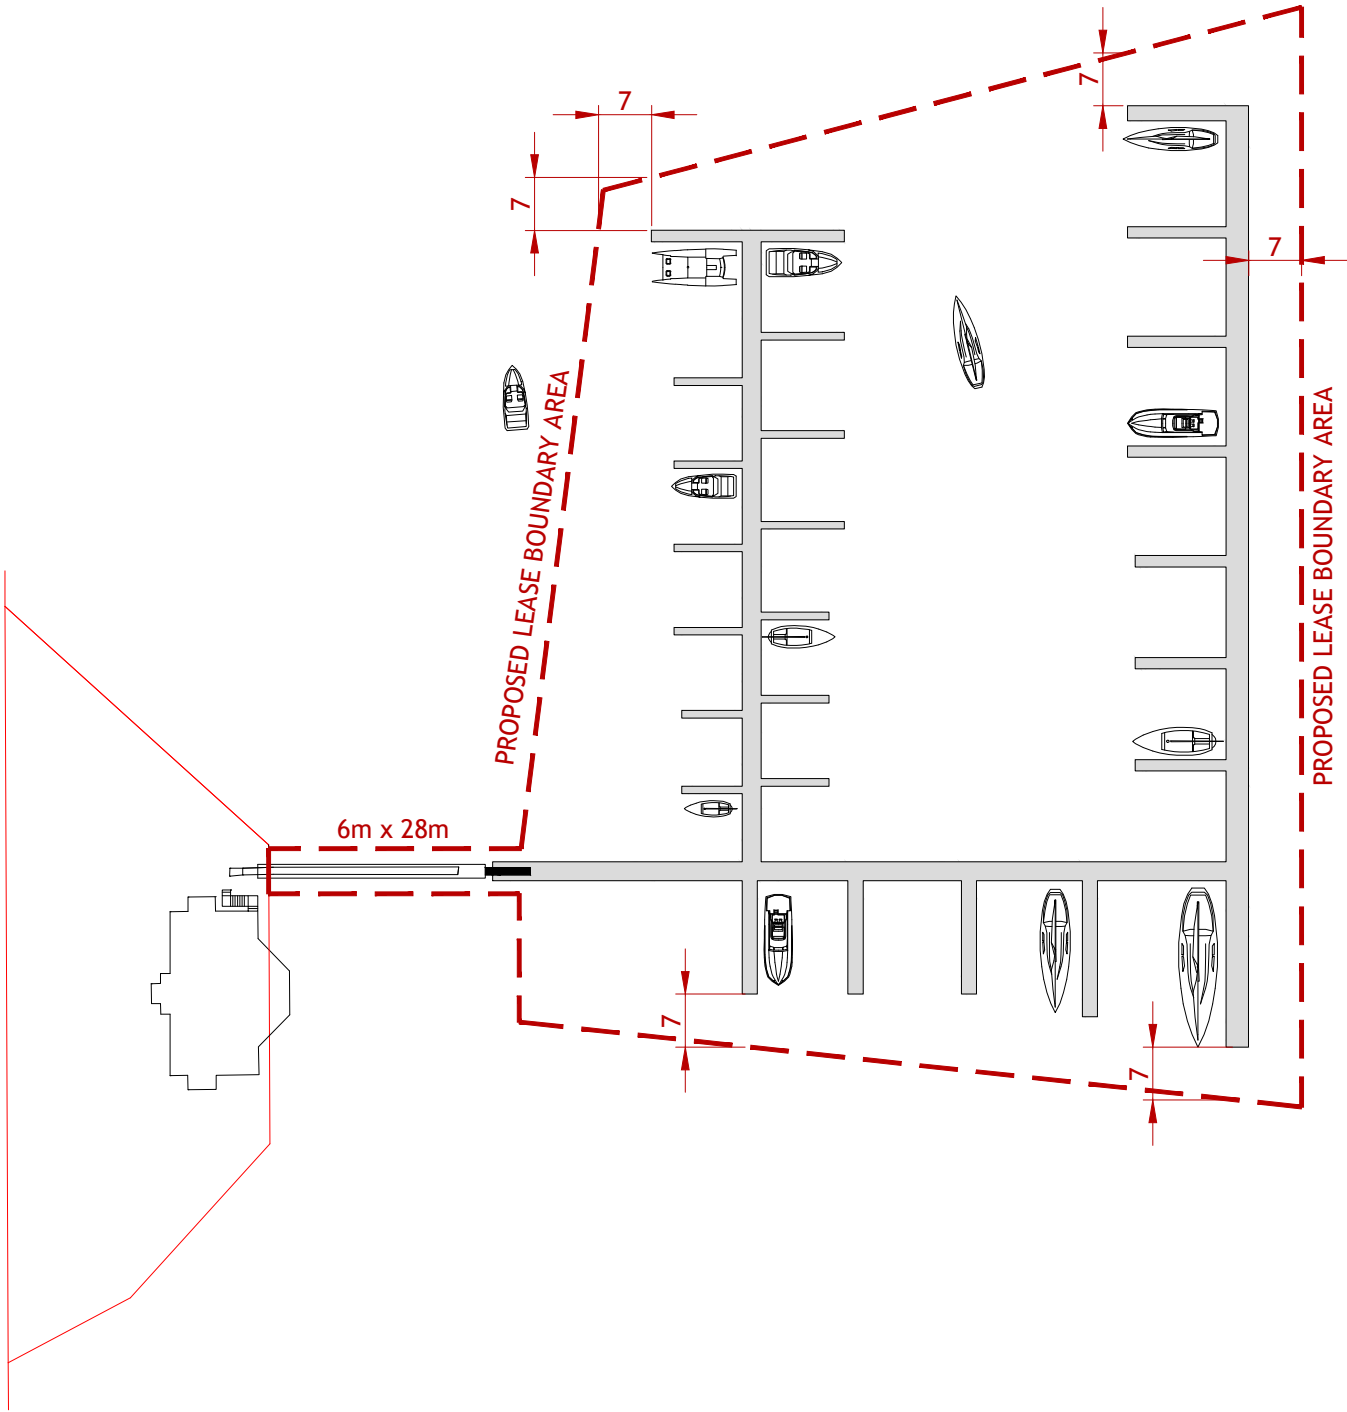

E	30/11/2011	Lease Boundary Added
D	02/09/2010	Contours Added
C	27/08/2010	Boat Representation layout
B	20/08/2010	Marina Ramp Revision
A	18/08/2010	Initial Layout
Ver.	Date	Comment

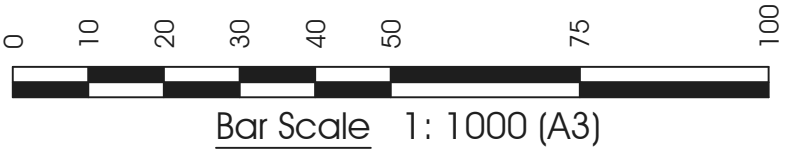

"COPYRIGHT NOTICE"  
THIS PLAN AND THE INFORMATION IT CONTAINS ARE COPYRIGHT AND REMAIN THE PROPERTY OF ADW Johnson Pty Ltd. ADW Johnson Pty Ltd GRANTS TO THE CLIENT NAMED ON THIS PLAN A LICENCE TO USE THE INFORMATION HEREON FOR THE PURPOSE FOR WHICH WE WERE ENGAGED TO PERFORM THE WORK. USE OF THE PLAN AND INFORMATION IT CONTAINS FOR ANY OTHER PURPOSE IS NOT PERMITTED UNLESS PRIOR WRITTEN APPROVAL HAS BEEN OBTAINED FROM ADW Johnson Pty Ltd.