




13/02/2014 9:31:20 AM

C:\Users\kay\Documents\NA80813070 - Wollongong Hospital Campus (WHA) (2013 Central) - main.dwg

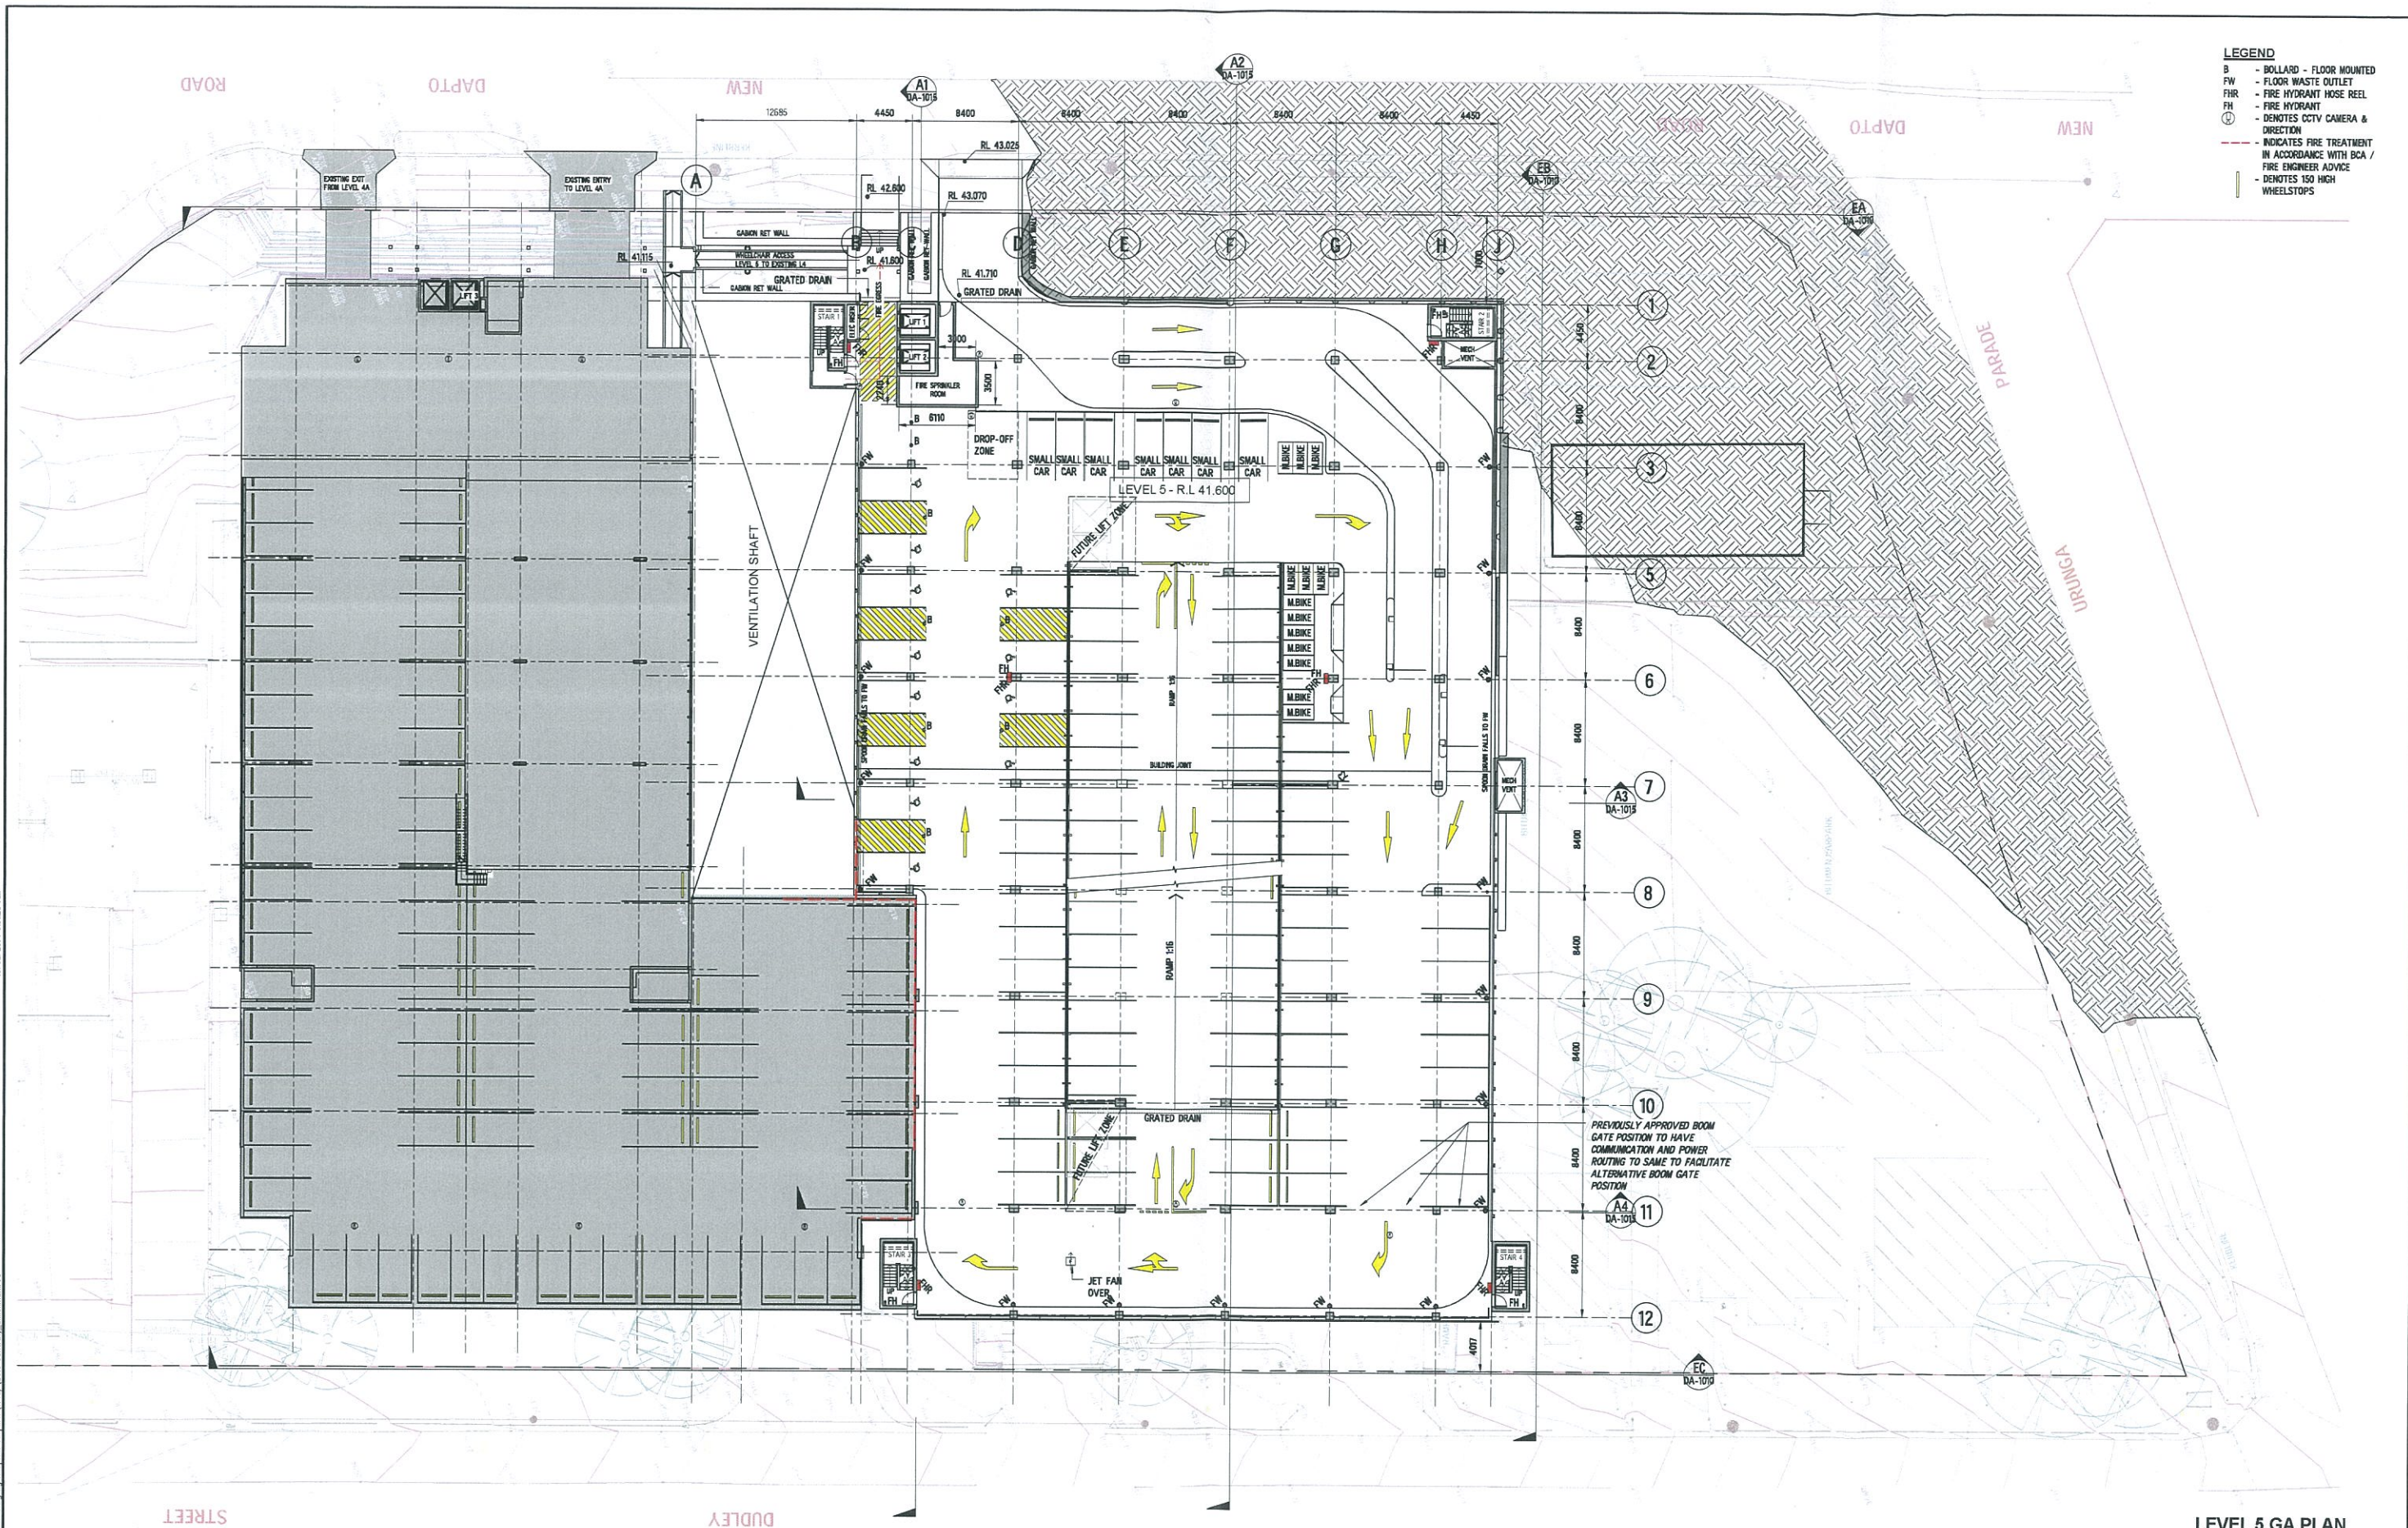

LEVEL 5 GA PLAN
SCALE: 1:200

Rev	Date	Description	Dim	Appr	Rev	Date	Description	Dim	Appr
F	20-01-2014	ISSUED FOR TENDER	STH	PNW					
E	21-10-2013	ISSUED FOR ERS REVIEW	STH	PNW					
D	27-09-2013	ISSUED FOR APPROVAL	STH	PNW					
C	08-09-2013	REVISED FOR DEVELOPMENT APPLICATION	STH	PNW					
B	02-08-2013	ISSUED FOR CO-ORDINATION	STH	PNW					
A	31-05-2013	DEVELOPMENT APPLICATION	STH	PNW					



© Cardno Limited All Rights Reserved.
This document is produced by Cardno Limited solely for the benefit of and use by the client in accordance with the terms of the contract. Cardno Limited does not and shall not assume any responsibility or liability whatsoever to any third party arising out of any use or reliance by third party on the content of this document.

Cardno
Shaping the Future
ABN 95 001 145 036
Level 9, The Forum, 203 Pacific Highway, St Leonards NSW Australia 2055
Tel: (+61 2) 9450 7700 Fax: (+61 2) 9450 5170
Email: sydney@cardno.com.au Web: www.cardno.com.au

Drawn	S.T.H.	Date	
Checked	P.N.W.	Date	
Designed	C.F.	Date	
Verified		Date	
Approved	S.T.H.	Date	

Client	HEALTH INFRASTRUCTURE
Project	WOLLONGONG HOSPITAL PROPOSED MULTI STOREY CARPARK EXPANSION
Task	MULTI-STOREY CARPARK GA PLAN - LEVEL 5

Status	ISSUED FOR TENDER				
NOT TO BE USED FOR CONSTRUCTION PURPOSES					
Drawn	Register	Scale	Size		
AHD		As indicated	B1		
Project Number	Sheet Number		Revision		
NA80813070DA-1005			F		

6 10 20 30 40 50 60 70 80 90 100 110 120 130 140 150mm ON B1 ORIGINAL