


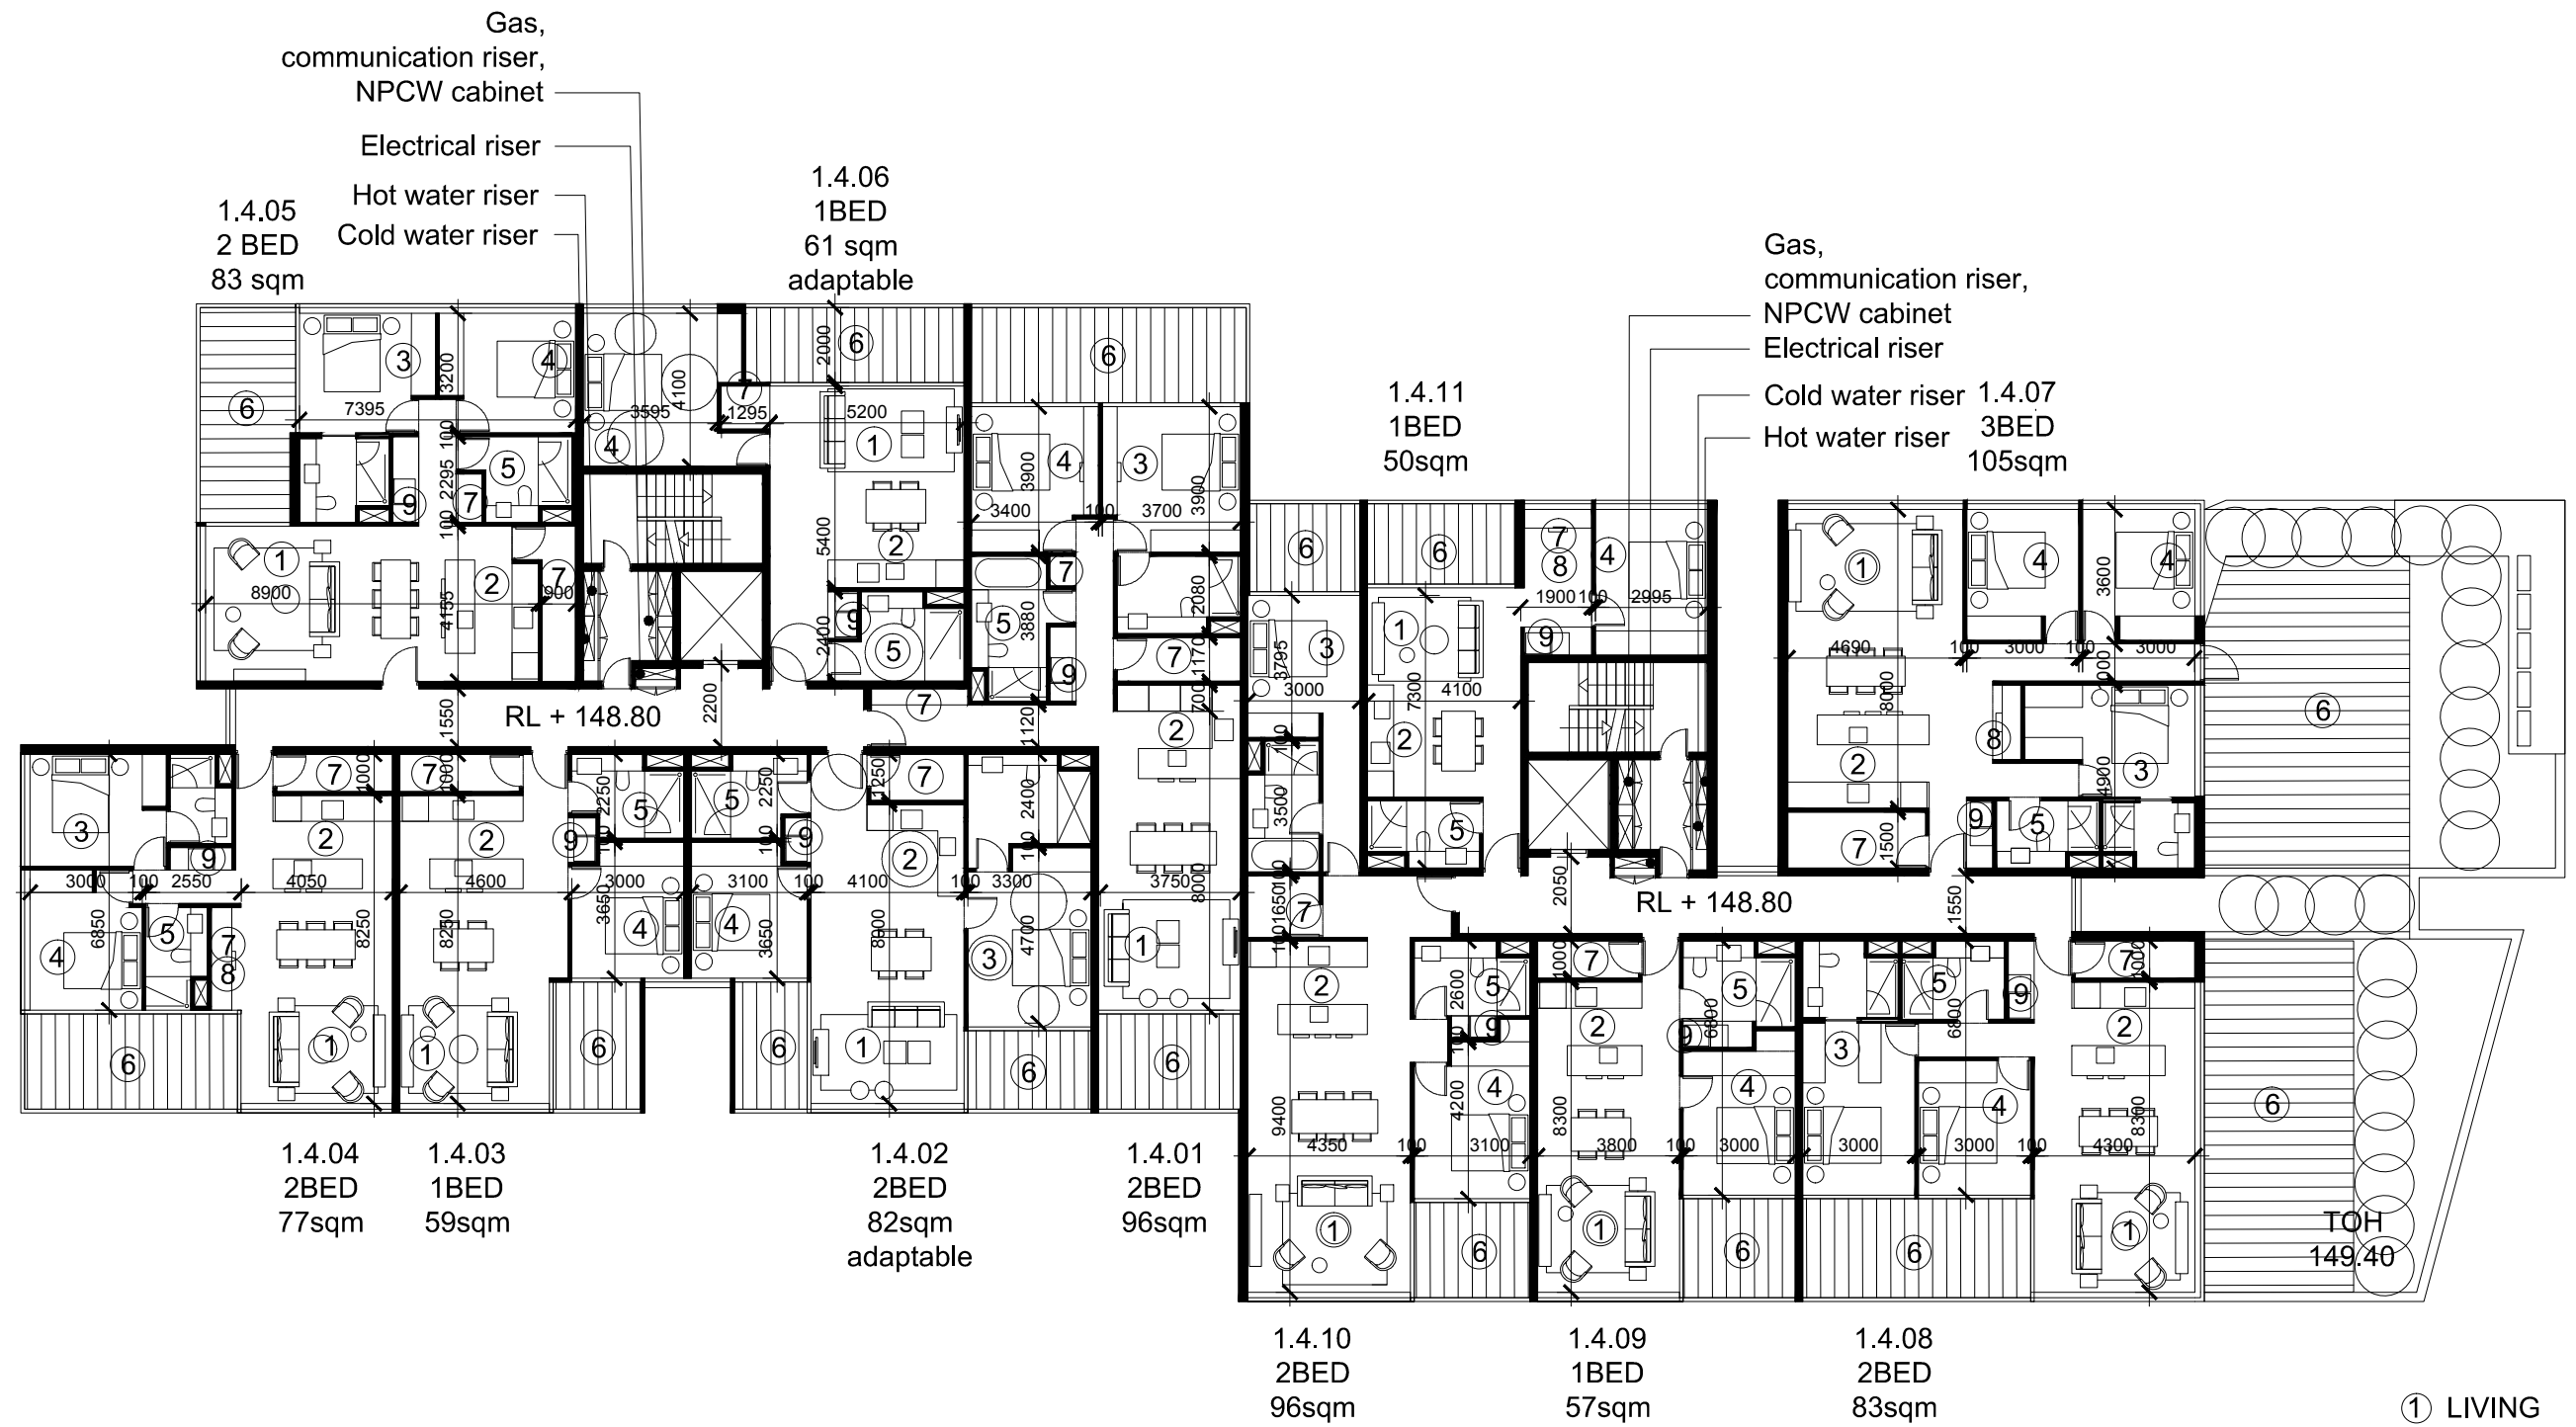

- ① LIVING
- ② KITCHEN
- ③ MASTER BEDROOM
- ④ BEDROOM
- ⑤ BATHROOM
- ⑥ BALCONY
- ⑦ STORAGE
- ⑧ STUDY
- ⑨ LAUNDRY

IMPORTANT NOTES: Do not scale from drawings. All dimensions to be checked on site before commencement of work. All discrepancies to be brought to the attention of the Architect. Larger scale drawings and written dimensions take preference. This drawing is copyright and the property of the author, and must not be retained, copied or used without the express authority of MARCHESE + PARTNERS INTERNATIONAL PTY. LTD.	REVISION	DATE	DESCRIPTION	BY		marchesepartners Marchese Partners International Pty Ltd Level 1, 53 Walker Street, North Sydney, NSW 2060 Australia P +61 2 9922 4375 F +61 2 9929 5786 E info@marchesepartners.com.au www.marchesepartners.com.au Sydney · Brisbane · Melbourne · Canberra · Guangzhou ACN 098 552 151 ABN 20 098 552 151	MN TN	Ausbao pwc	CLIENT	PROJECT	DRAWING TITLE			
	BUILDING 1													
	SECOND FLOOR +148.80													
	SCALE	DATE	DRAWN	CHECKED										
	1:100 @ A1 1:200 @ A3	01.11.2012												
	JOB	DRAWING	REVISION											
	12009	MP 31.04	U											
	PROPOSED RESIDENTIAL DEVELOPMENT AVON ROAD, PYMBLE													