
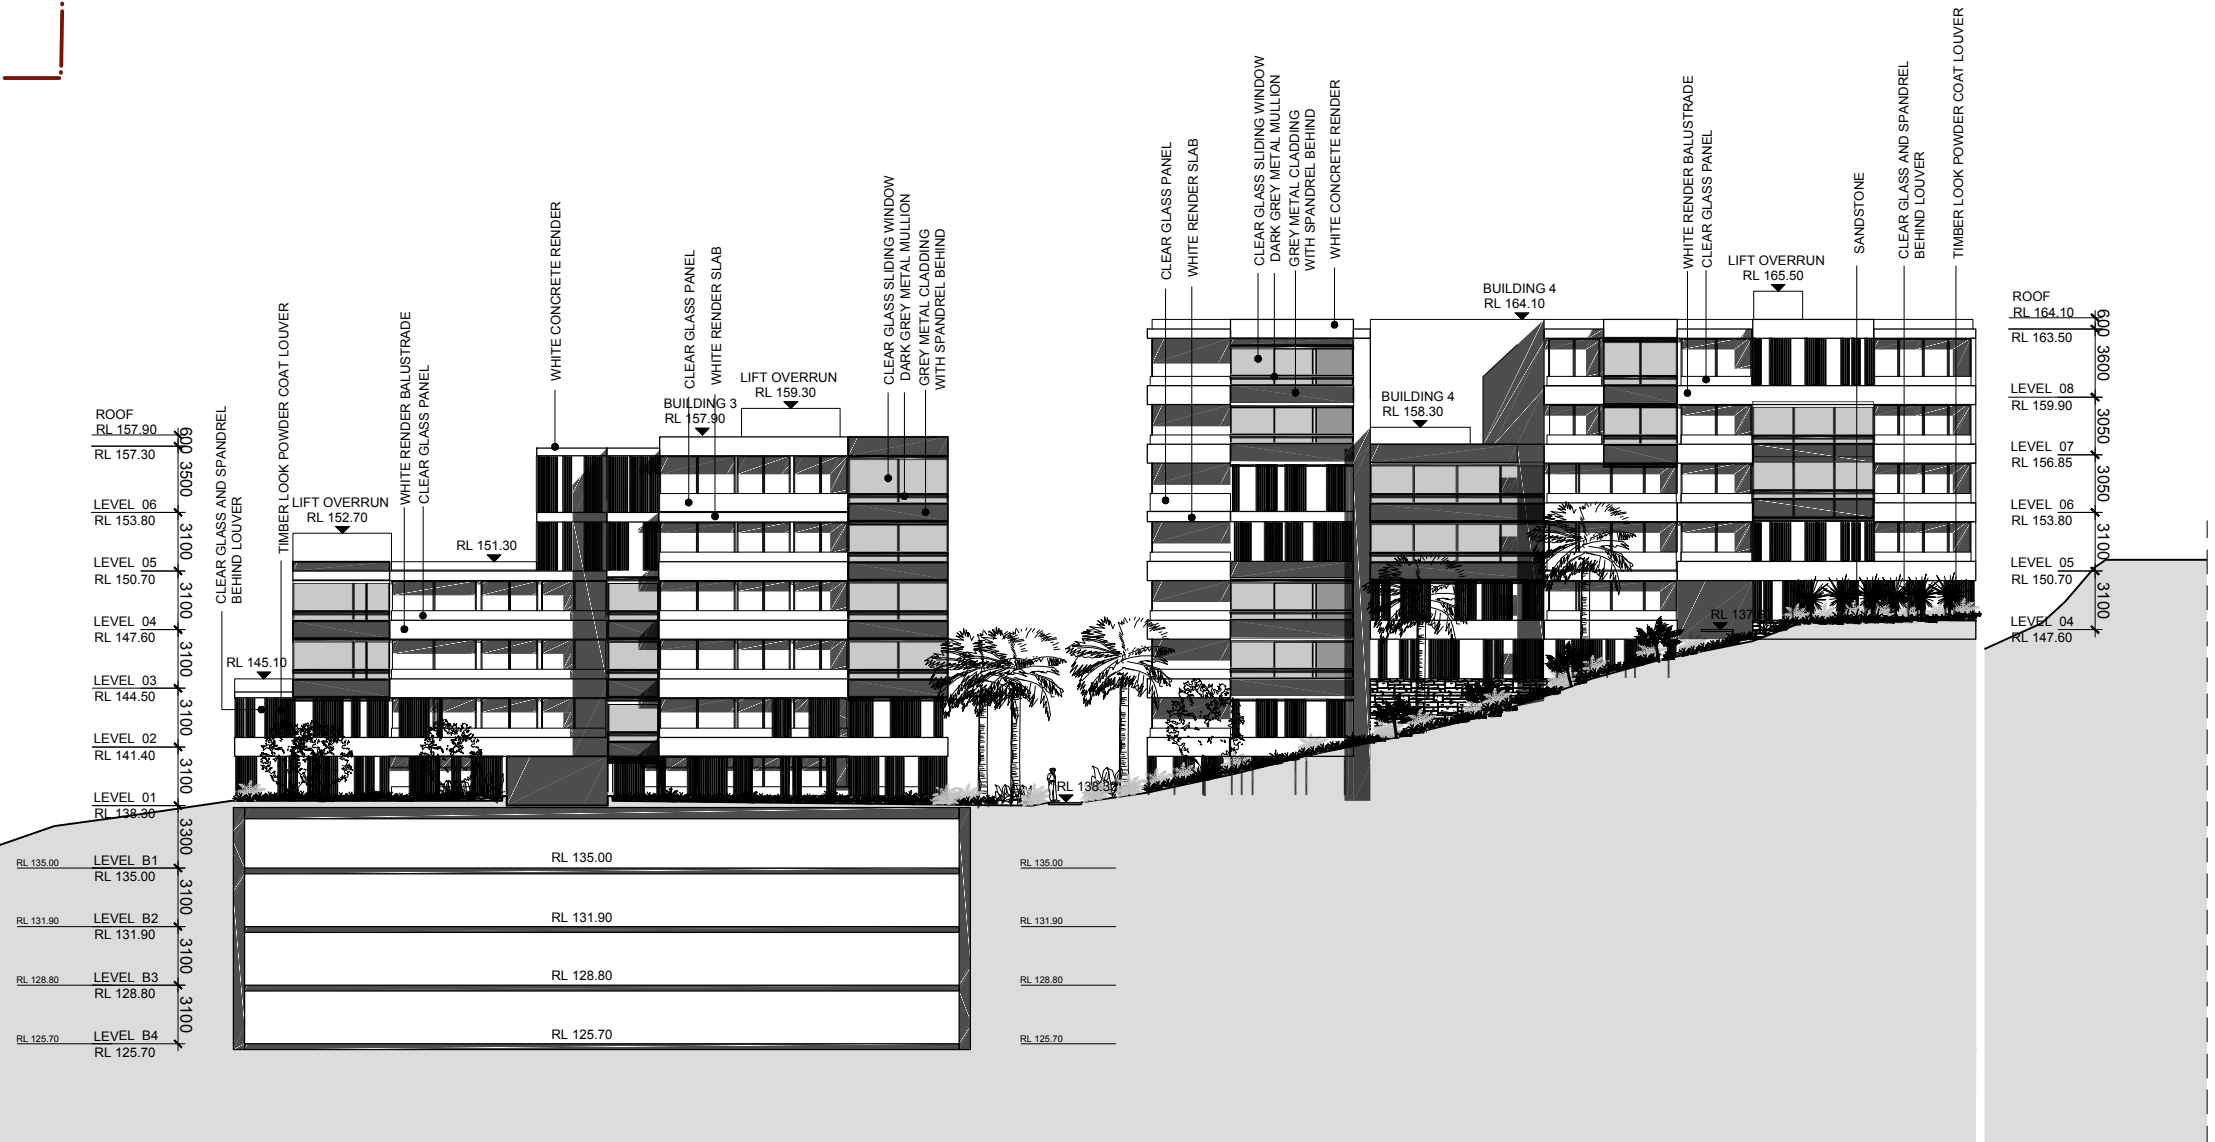


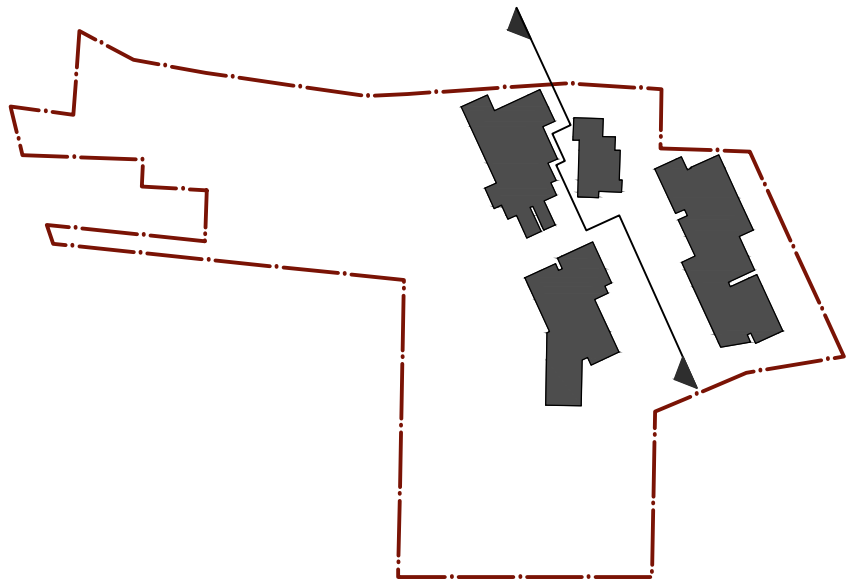

Note:
All balconies in the proposed design are open balconies

IMPORTANT NOTES: Do not scale from drawings. All dimensions to be checked on site before commencement of work. All discrepancies to be brought to the attention of the Architect. Larger scale drawings and written dimensions take preference. This drawing is copyright and the property of the author, and must not be retained, copied or used without the express authority of MARCHESE + PARTNERS INTERNATIONAL PTY. LTD.	REVISION	DATE	DESCRIPTION	BY
	P	27.11.14	APPROVED BY LEC	PS
	Q	27.02.15	FOR SECTION 34 CONFERENCE	PS
	S	04.05.15	SUBMISSION TO LEC	PS
	T	31.07.15	SUBMISSION TO LEC	PS
	T - corrected	04.09.15	SUBMISSION TO LEC	PS
	U	11.12.15	SUBMISSION TO LEC	PS
marchesepartners Marchese Partners International Pty Ltd Level 1, 53 Walker Street, North Sydney, NSW 2060 Australia P +61 2 9922 4375 F +61 2 9929 5786 E info@marchesepartners.com.au www.marchesepartners.com.au Sydney · Brisbane · Melbourne · Canberra · Guangzhou ACN 098 552 151 ABN 20 098 552 151				
CLIENT		Ausbao		
		pwc		
PROJECT		PROPOSED RESIDENTIAL DEVELOPMENT AVON ROAD, PYMBLE		
DRAWING TITLE ELEVATION INTERNAL WEST BUILDING 3 & 4				
SCALE 1:200 @ A1 1:400 @ A3		DATE 01.11.2012	DRAWN	CHECKED
JOB 12009		DRAWING MP 32.06		REVISION U