
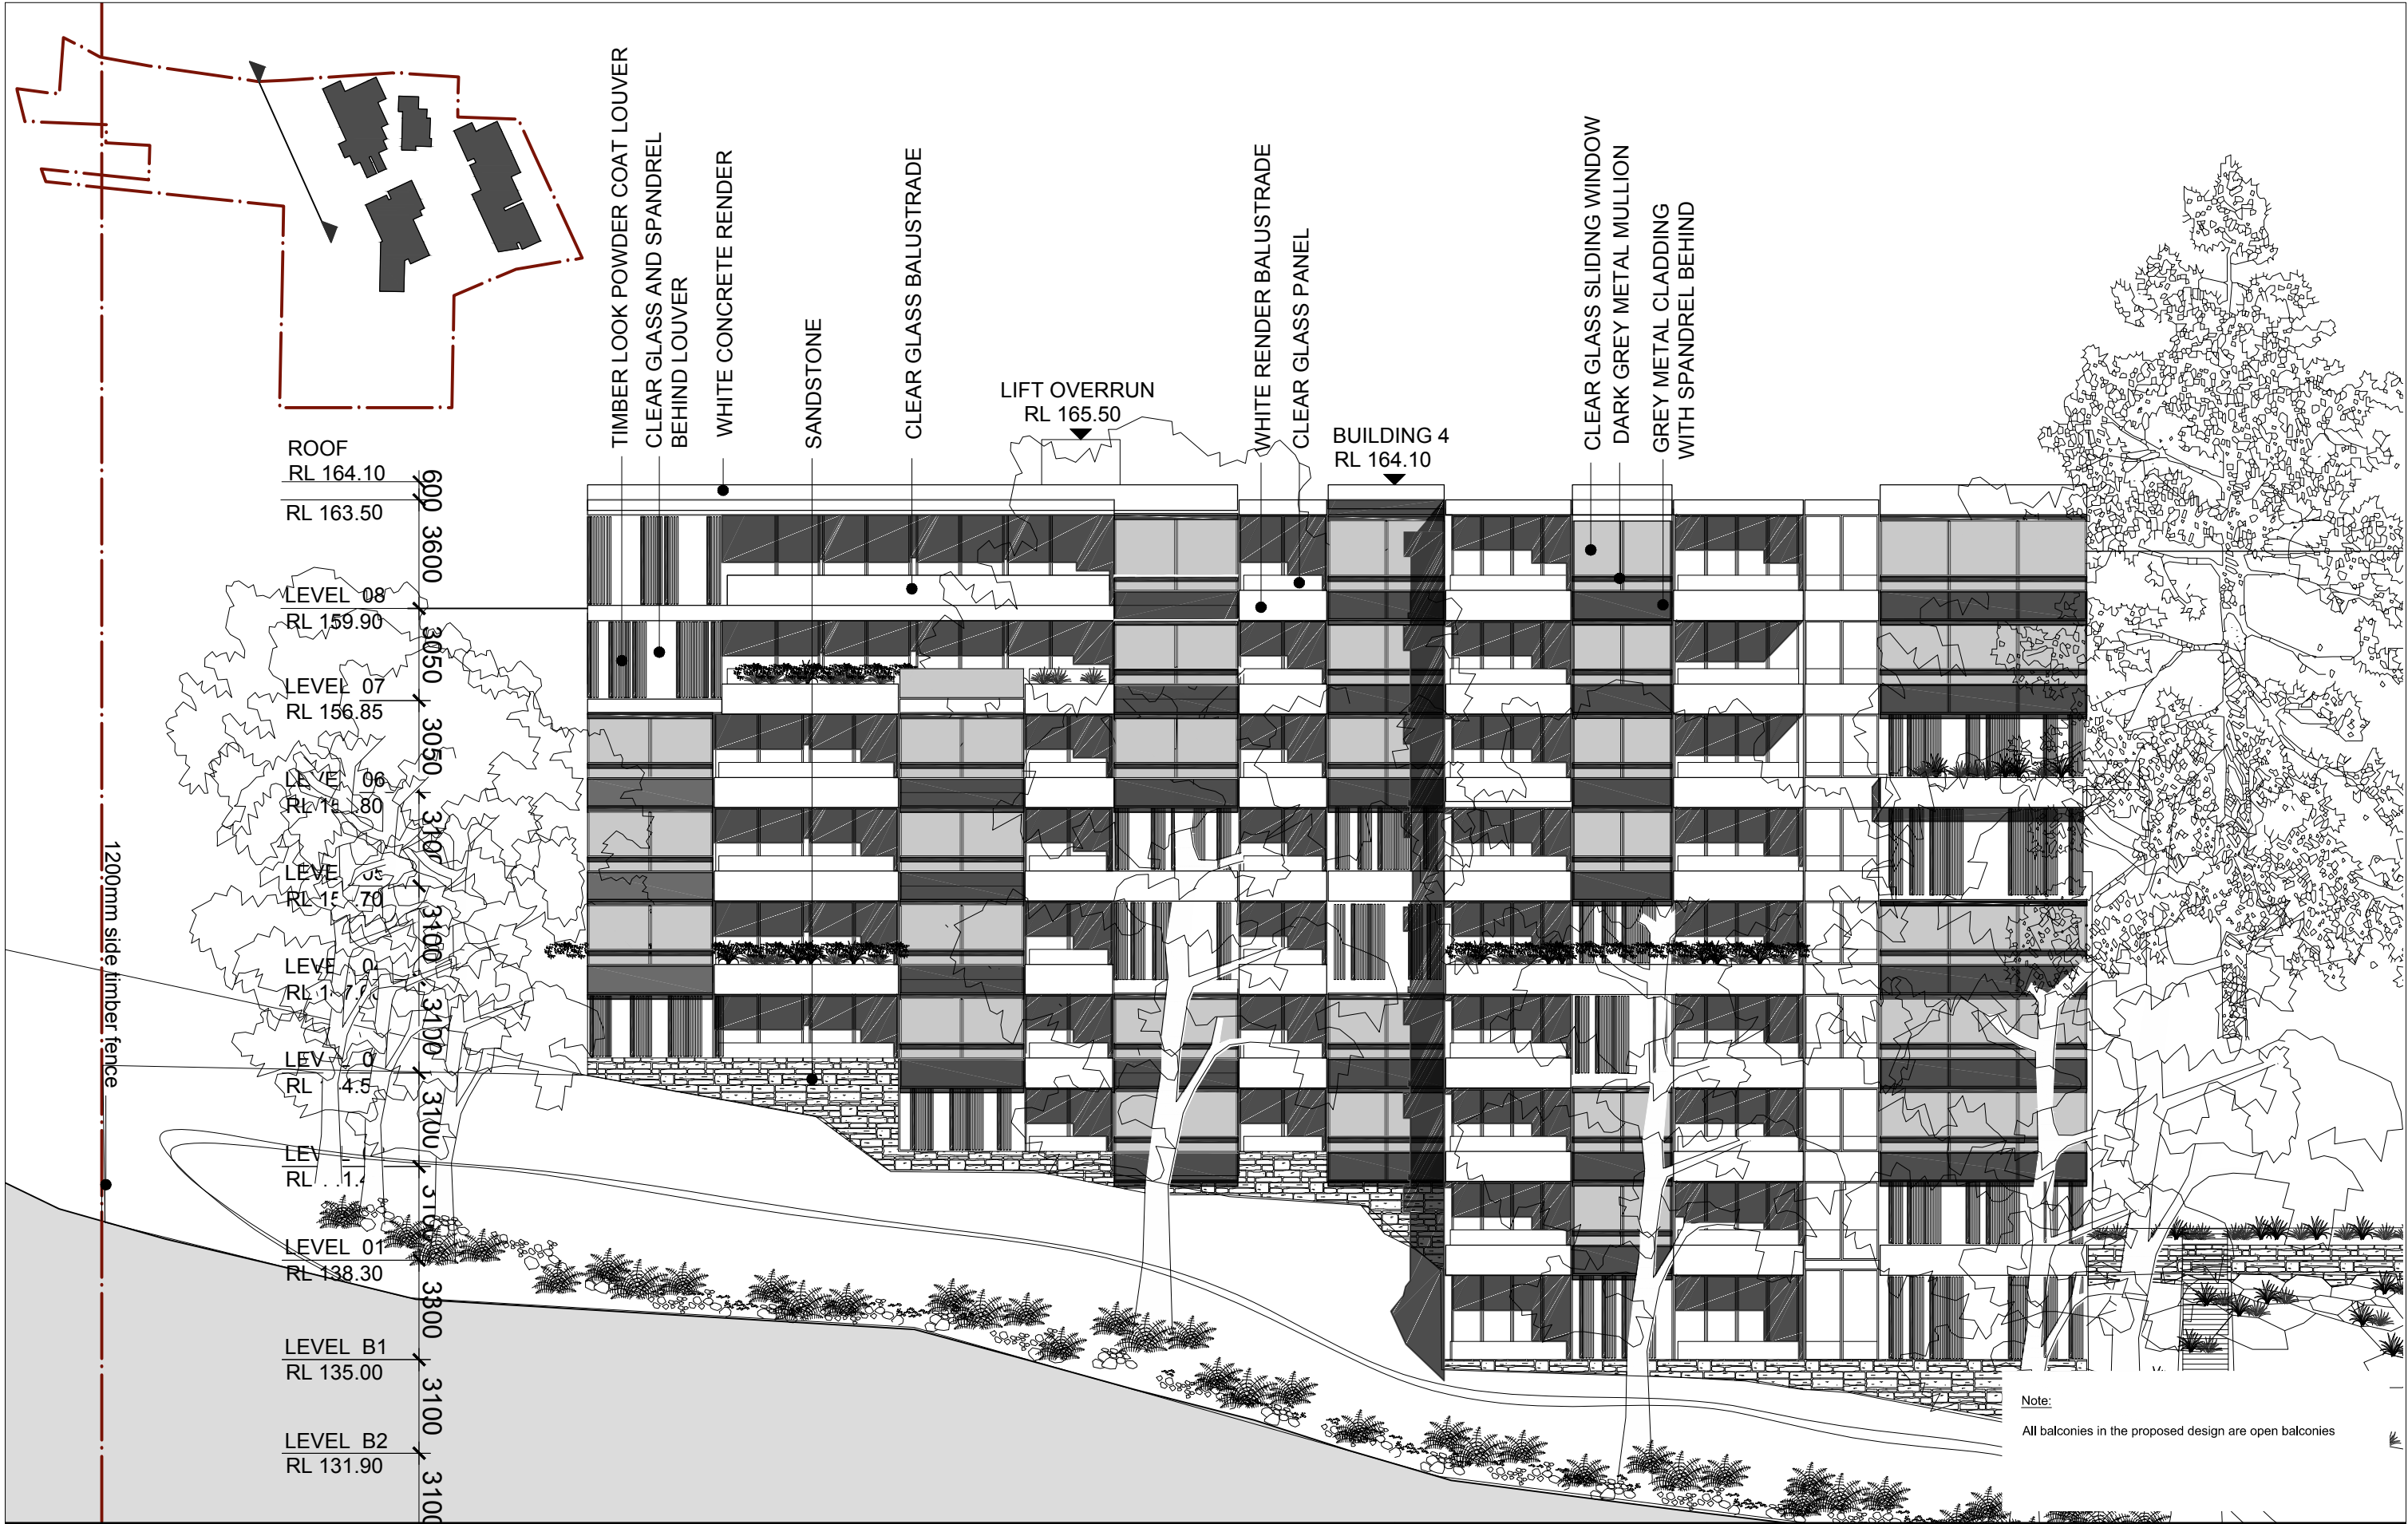


 

IMPORTANT NOTES: Do not scale from drawings. All dimensions to be checked on site before commencement of work. All discrepancies to be brought to the attention of the Architect. Larger scale drawings and written dimensions take preference. This drawing is copyright and the property of the author, and must not be retained, copied or used without the express authority of MARCHESE + PARTNERS INTERNATIONAL PTY. LTD.	REVISION	DATE	DESCRIPTION	BY	marchesepartners Marchese Partners International Pty Ltd Level 1, 53 Walker Street, North Sydney, NSW 2060 Australia P +61 2 9922 4375 F +61 2 9929 5786 E info@marchesepartners.com.au www.marchesepartners.com.au Sydney · Brisbane · Melbourne · Canberra · Guangzhou ACN 098 552 151 ABN 20 098 552 151	CLIENT Ausbao pwc	PROJECT	DRAWING TITLE			
	P	27.11.14	APPROVED BY LEC	PS				ELEVATION BUILDING 4			
	Q	27.02.15	FOR SECTION 34 CONFERENCE	PS				WEST			
	S	04.05.15	SUBMISSION TO LEC	PS				SCALE	DATE	DRAWN	CHECKED
	T	31.07.15	SUBMISSION TO LEC	PS				1:200 @ A3	01.11.2012		
	T addendum	04.09.15	SUBMISSION TO LEC	PS				JOB	DRAWING	REVISION	
	U	11.12.15	SUBMISSION TO LEC	PS				12009	MP 33.11	U	