


HOUSE LOT 1

SOLAR ACCESS 5 HOURS SOLAR ACCESS ACHIEVED DURING MID WINTER  
MIN. 4HOURS REQUIRED

LANDSCAPE AREA  
DEEP SOIL : 545sqm (66%)  
HARD LANDSCAPE: 34sqm (4%)

CUT AND FILL DIAGRAM  
MAX. CUT 1250MM  
MAX. FILL 950MM

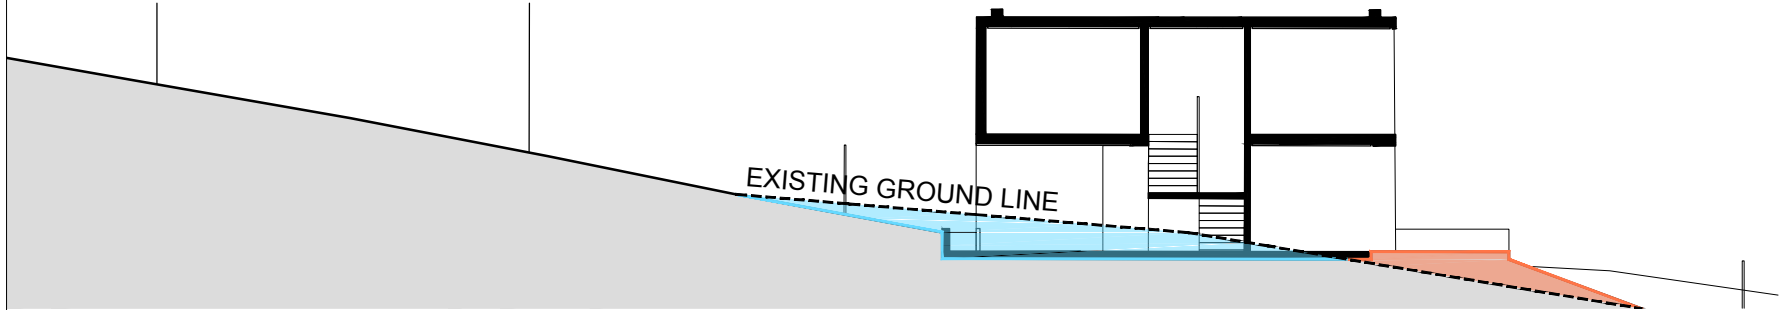

**IMPORTANT NOTES:**  
Do not scale from drawings. All dimensions to be checked on site before commencement of work. All discrepancies to be brought to the attention of the Architect. Larger scale drawings and written dimensions take preference. This drawing is copyright and the property of the author, and must not be retained, copied or used without the express authority of MARCHESE + PARTNERS INTERNATIONAL PTY. LTD.

REVISION	DATE	DESCRIPTION	BY
P	27.11.14	APPROVED BY LEC	PS
Q	27.02.15	FOR SECTION 34 CONFERENCE	PS
S	04.05.15	SUBMISSION TO LEC	PS
T	31.07.15	SUBMISSION TO LEC	PS
T. celestus	04.09.15	SUBMISSION TO LEC	PS
U	11.12.15	SUBMISSION TO LEC	PS

**marchesepartners**  
Marchese Partners International Pty Ltd  
Level 1, 53 Walker Street, North Sydney, NSW 2060 Australia  
P +61 2 9922 4375 F +61 2 9929 5786 E info@marchesepartners.com.au  
www.marchesepartners.com.au  
Sydney · Brisbane · Melbourne · Canberra · Guangzhou  
ACN 098 552 151 ABN 20 098 552 151

CLIENT

PROJECT  
PROPOSED RESIDENTIAL DEVELOPMENT  
AVON ROAD, PYMBLE

DRAWING TITLE HOUSE LOT 1 SITE INFORMATION DIAGRAM			
SCALE 1:100 @ A1 1:200 @ A3	DATE 01.11.2012	DRAWN	CHECKED
JOB 12009	DRAWING MP 41.09	REVISION U	