


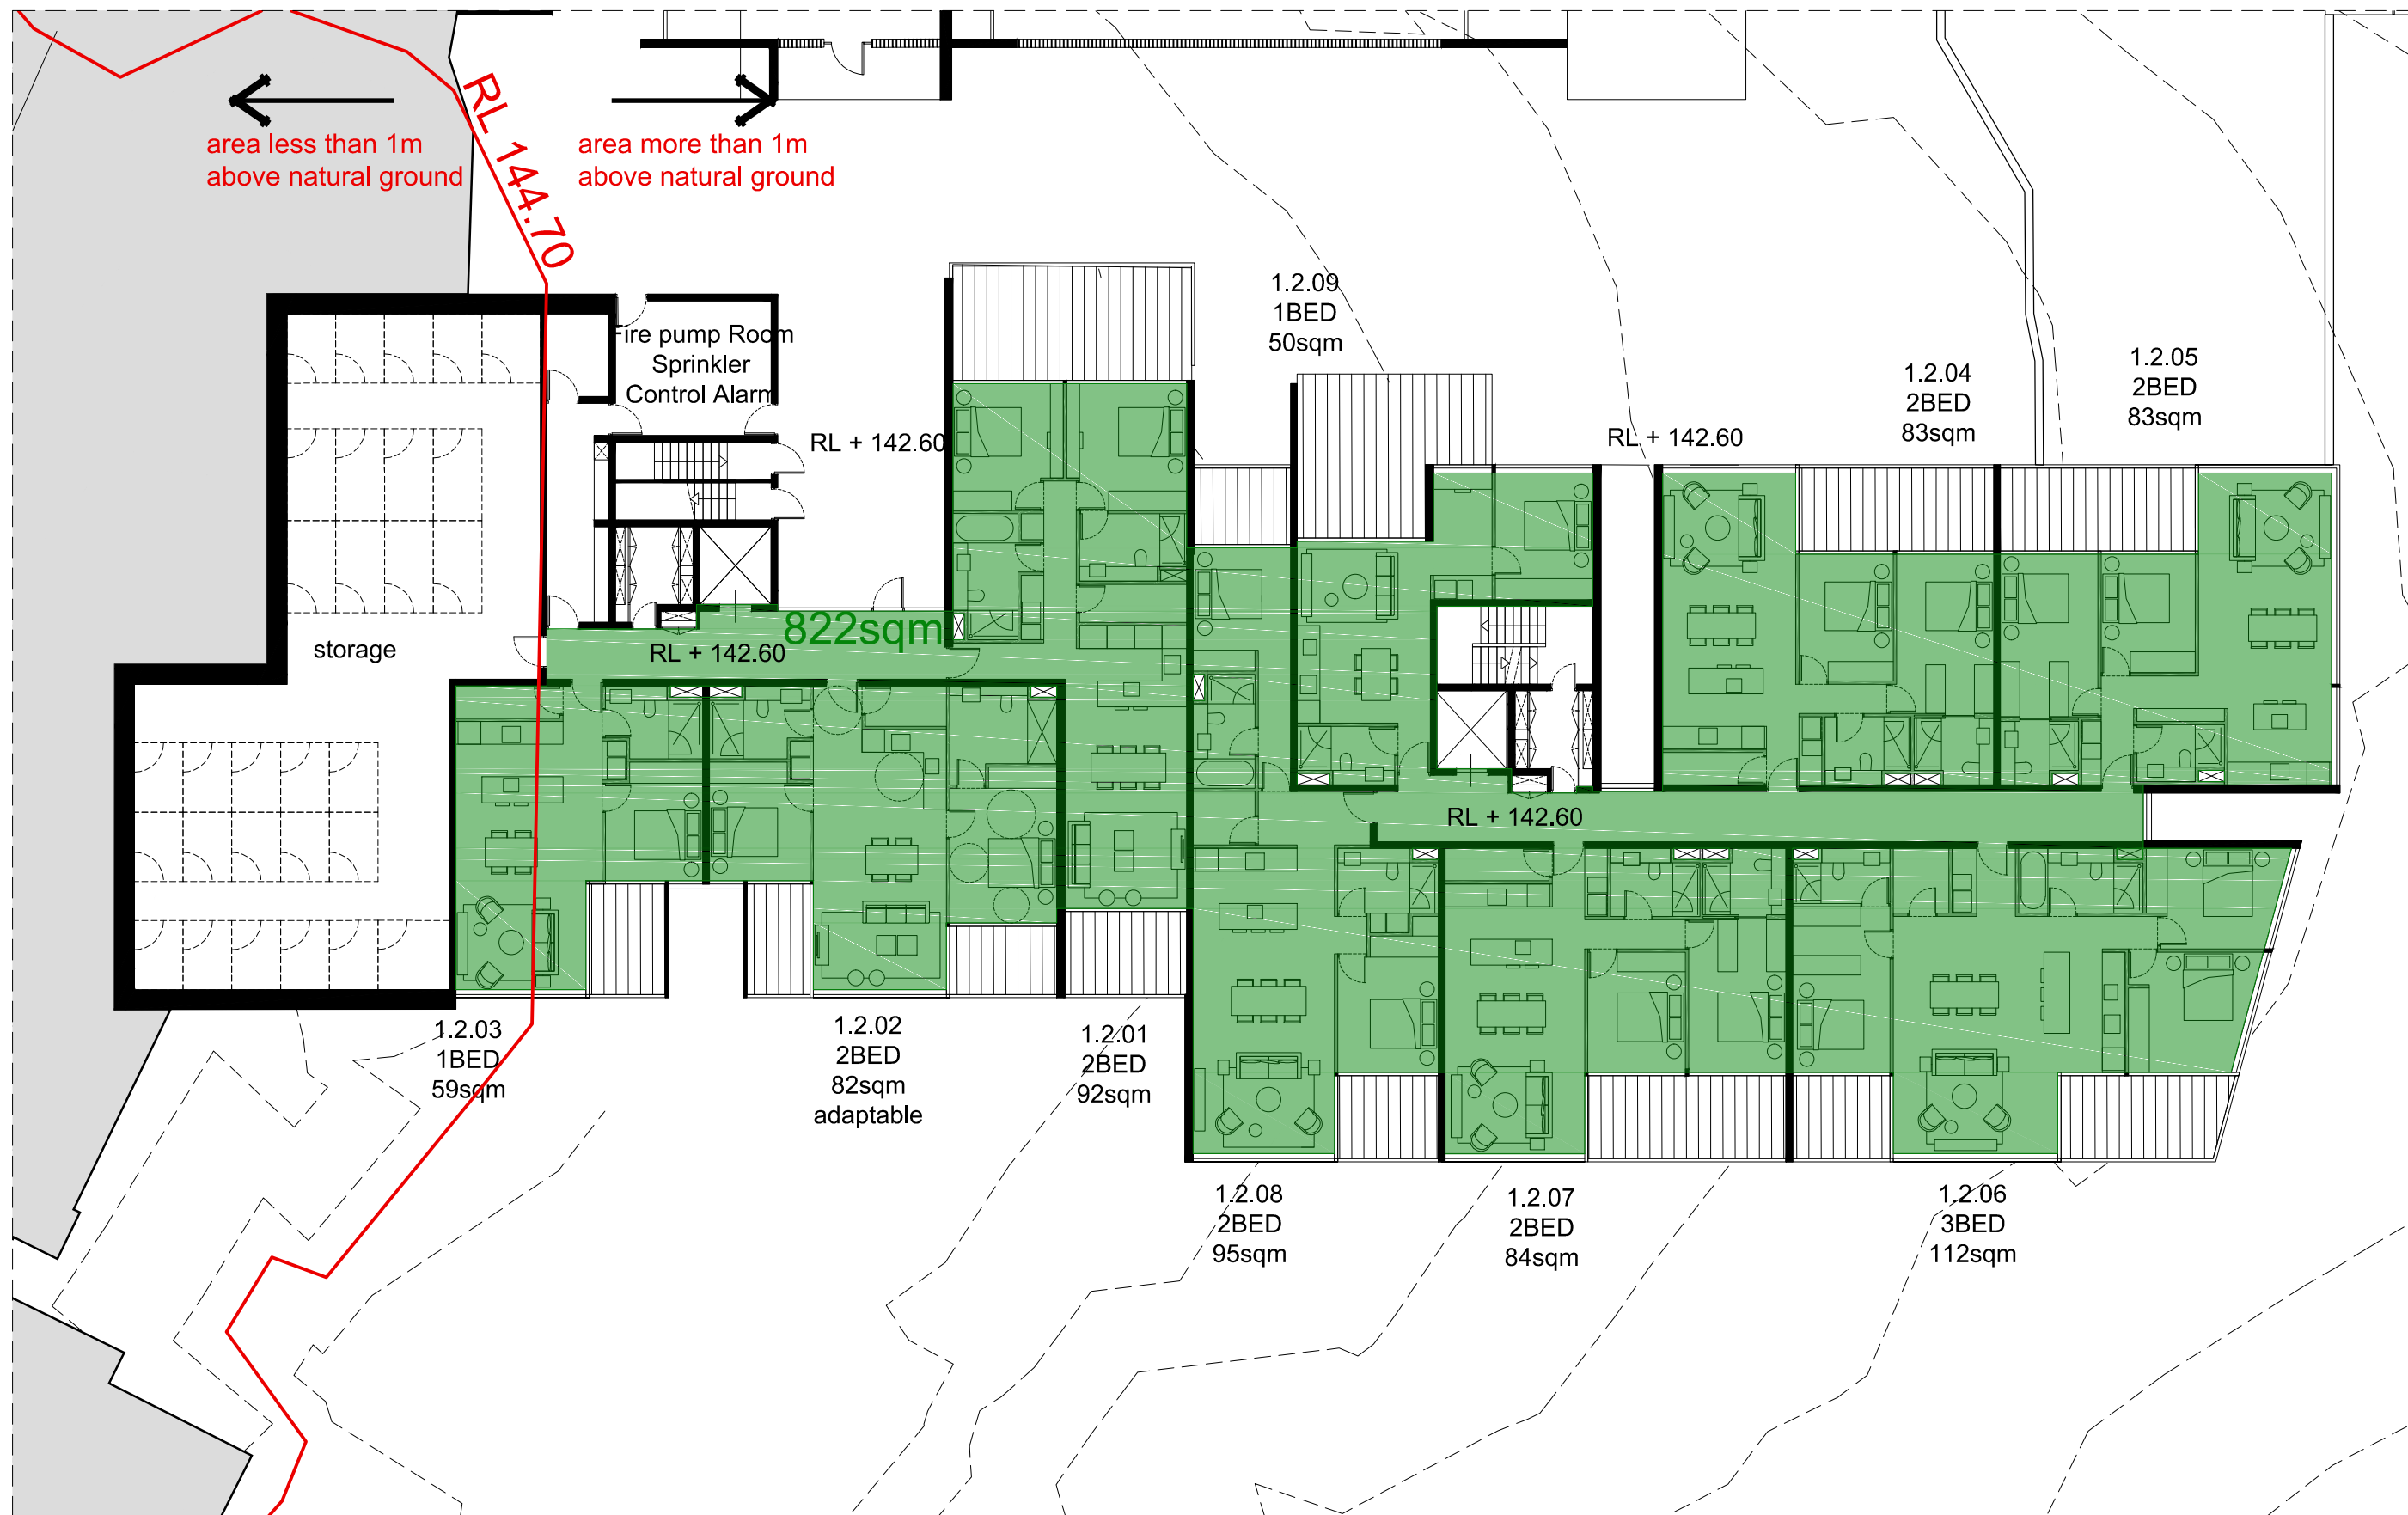

IMPORTANT NOTES: Do not scale from drawings. All dimensions to be checked on site before commencement of work. All discrepancies to be brought to the attention of the Architect. Larger scale drawings and written dimensions take preference. This drawing is copyright and the property of the author, and must not be retained, copied or used without the express authority of MARCHESE + PARTNERS INTERNATIONAL PTY. LTD.	REVISION	DATE	DESCRIPTION	BY
	P	27.11.14	APPROVED BY LEC	PS
	Q	27.02.15	FOR SECTION 34 CONFERENCE	PS
	S	04.05.15	SUBMISSION TO LEC	PS
	T	31.07.15	SUBMISSION TO LEC	PS
	T	04.09.15	SUBMISSION TO LEC	PS
	U	11.12.15	SUBMISSION TO LEC	PS