




- 1 FOR AUTHORITY APPROVAL 08/02/2013
- 2 FOR AUTHORITY APPROVAL 14/02/2013

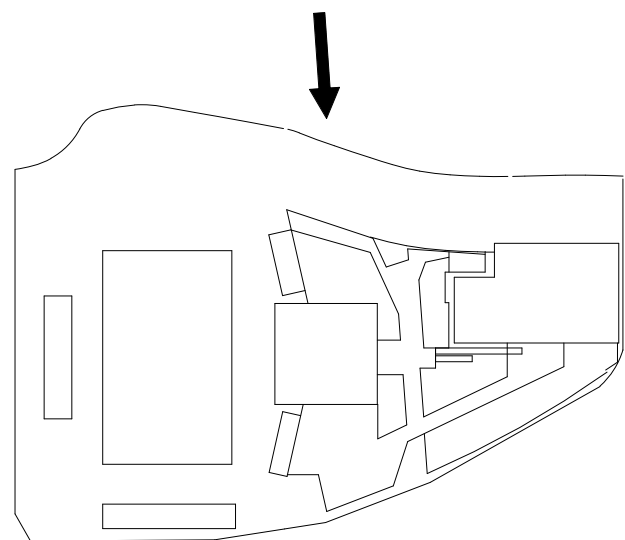

- | | | |
|---|------------------------|------------|
| 1 | FOR AUTHORITY APPROVAL | 08/02/2013 |
| 2 | FOR AUTHORITY APPROVAL | 14/02/2013 |

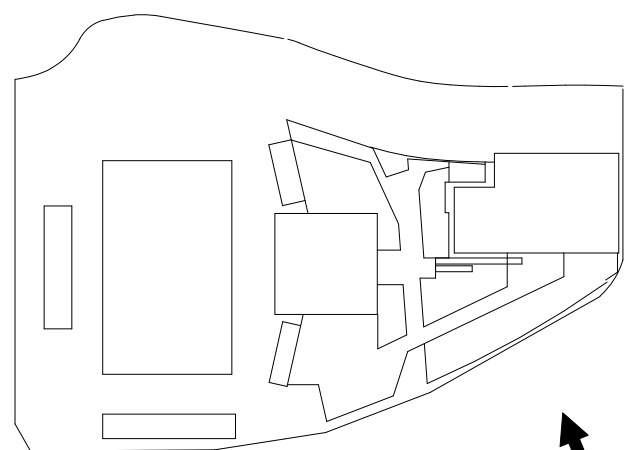


3D VIEWS - SHEET 4

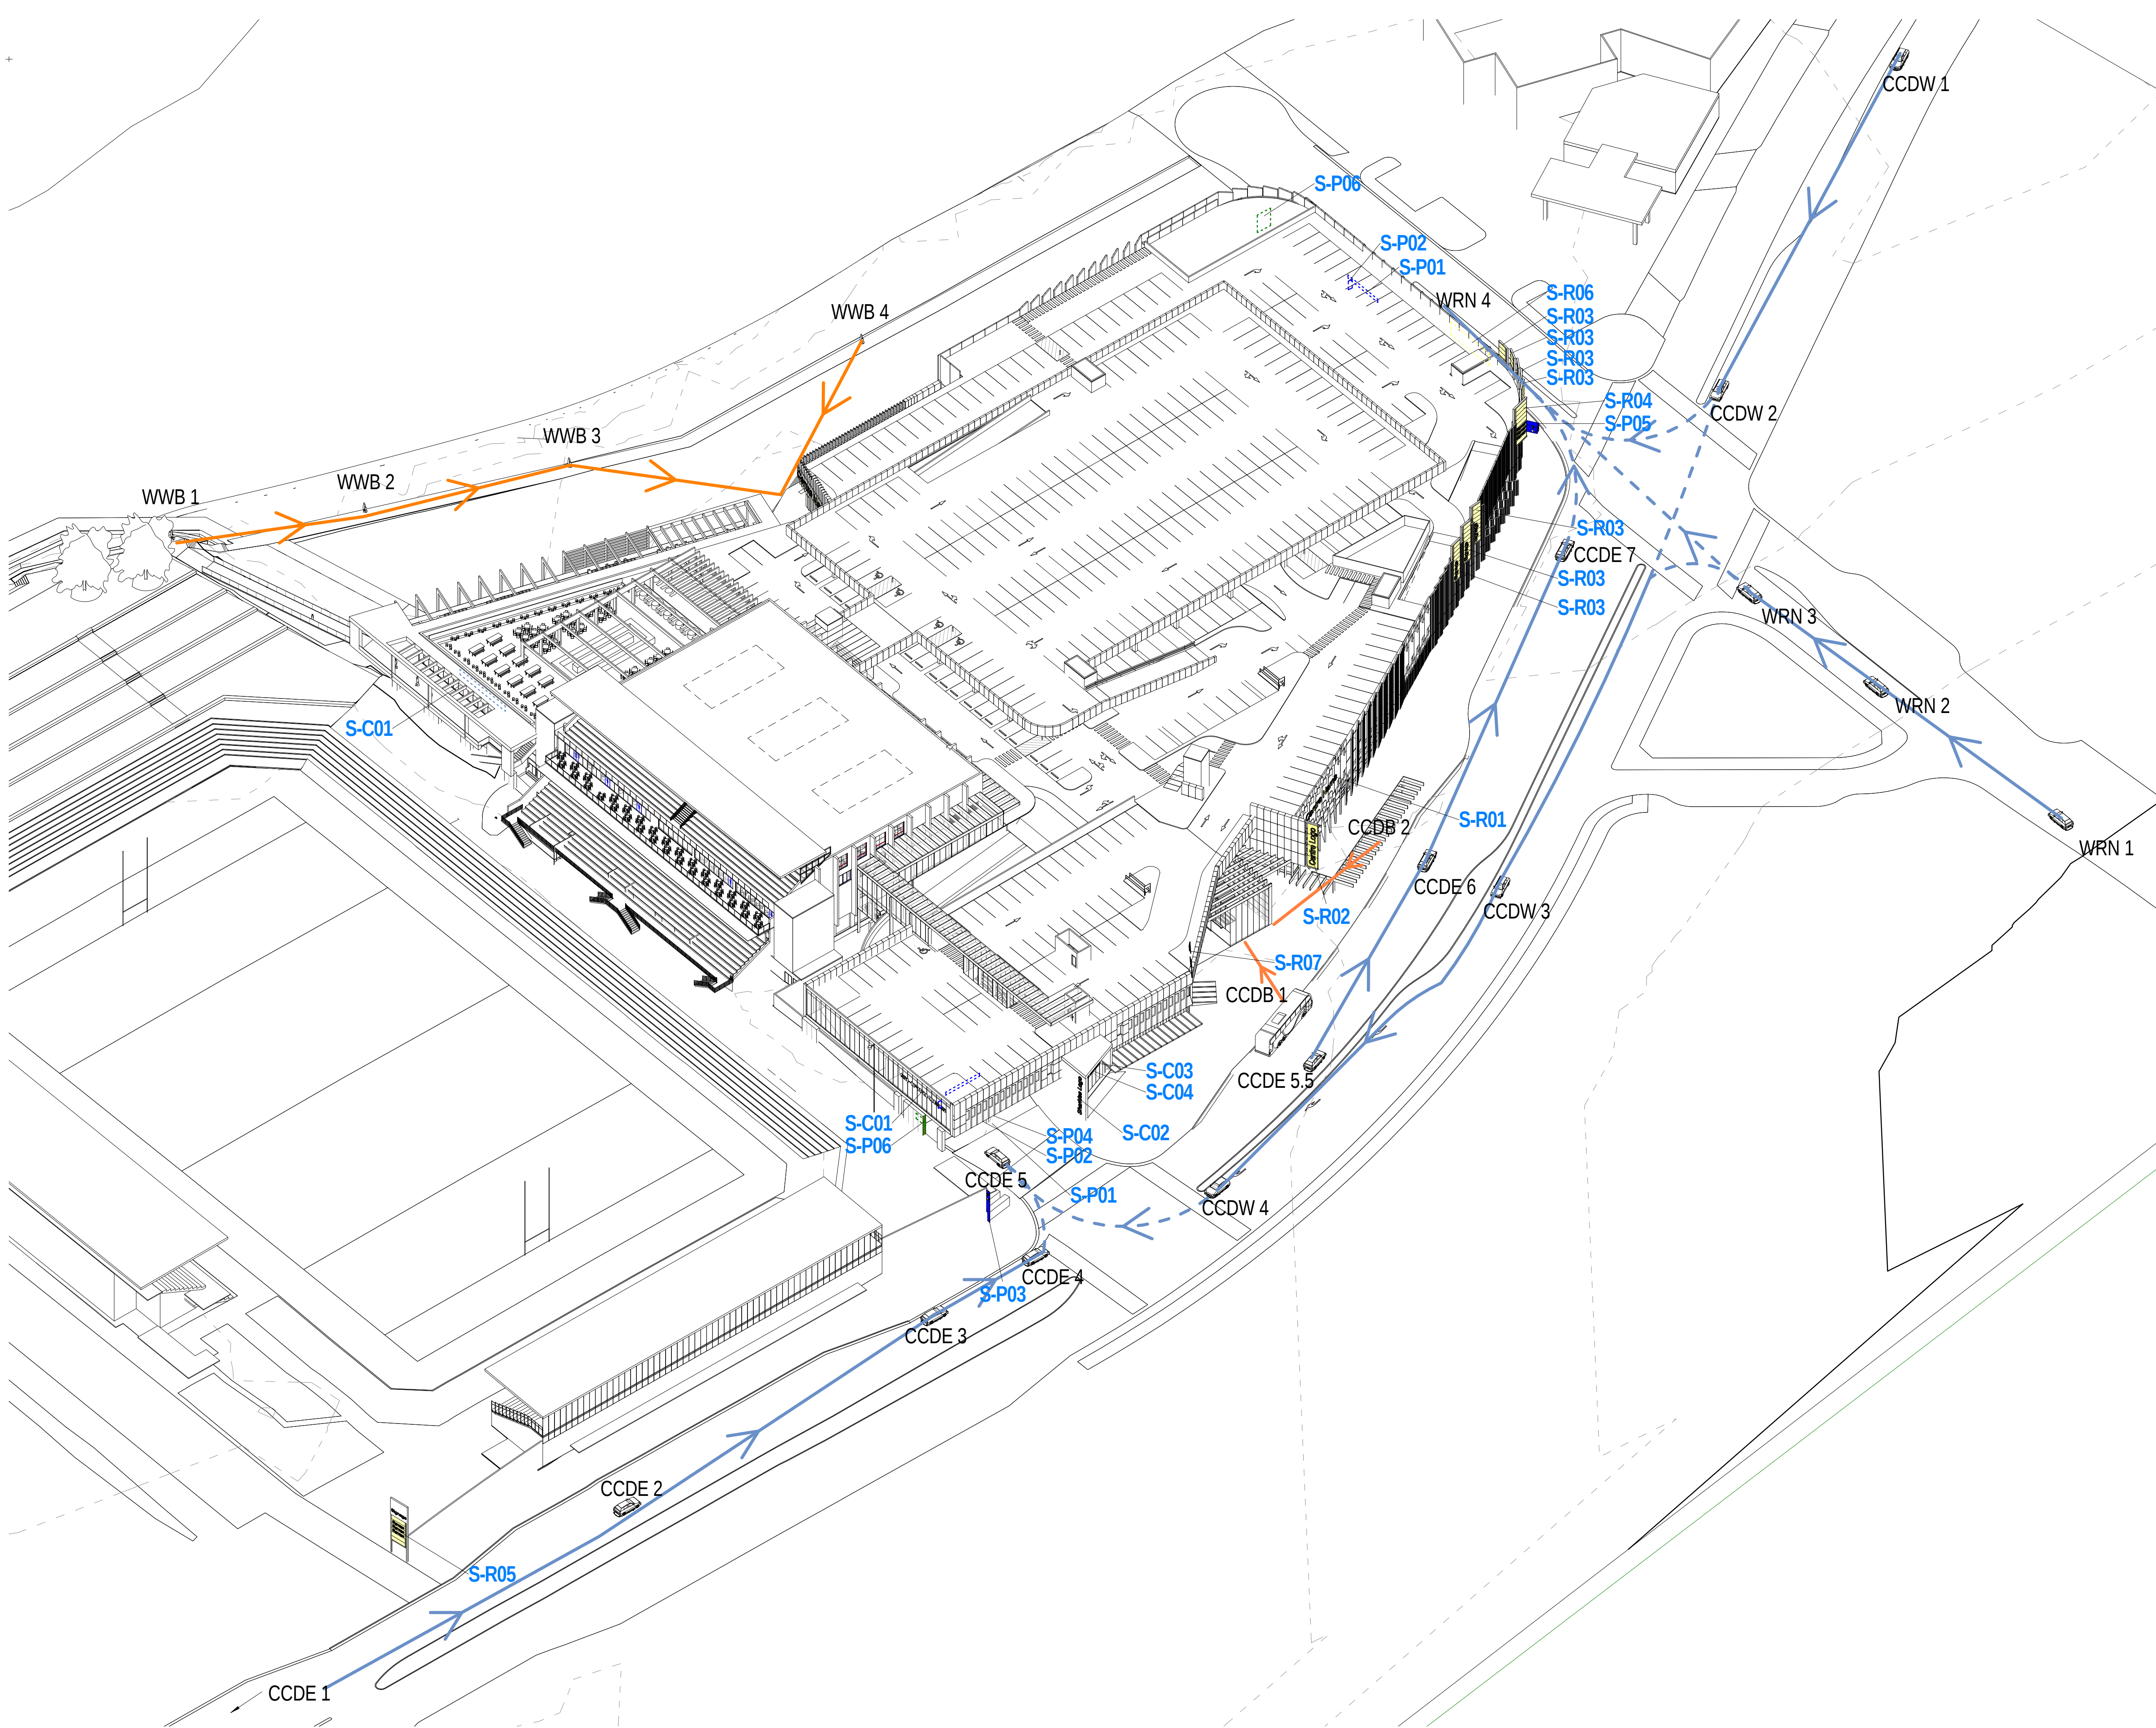

Status:	FOR AUTHORITY APPROVAL		
Nom. Architect	Bob Perry 3935		
File:	R-H\2010\20100176 Woollooware Bay Town Centre\Drawings\Revit\Woollooware_Bay-Central		
Print Date:	14/02/2013 2:46:05 PM		
Rev. Description:	Date:		
A	DRAFT - WORK IN PROGRESS	31/01/2013	
1	FOR AUTHORITY APPROVAL	08/02/2013	
2	FOR AUTHORITY APPROVAL	14/02/2013	


SIGNAGE VIGNETTES TAKEN FROM:

- 100m FROM FINAL POINT OF CHOICE
- POINT OF CHOICE
- INTERSECTION
- FINAL POINT OF CHOICE

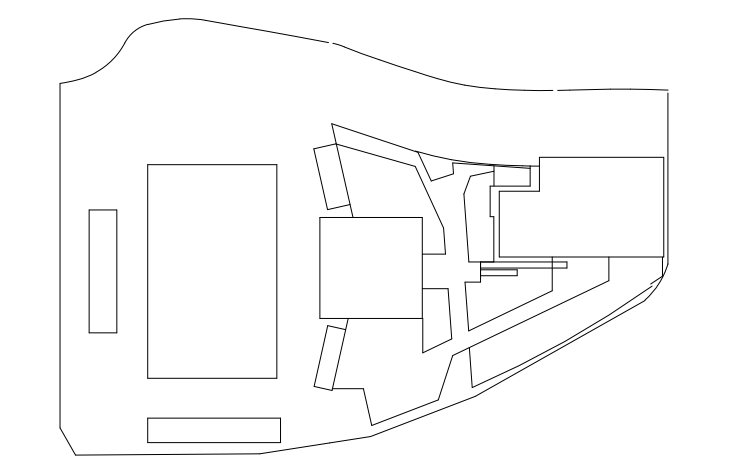


Scott Carver Pty Ltd
Level 8, 71 Macquarie Street
Sydney NSW 2000 Australia
Telephone +61 2 9957 3988
hello@scottcarver.com.au
www.scottcarver.com.au

Woollooware Bay Town Centre
Project
Client
Bluestone Capital Ventures No.1 Pty Ltd

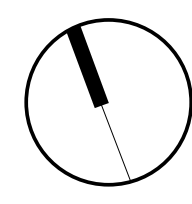


SIGNAGE PLAN


+

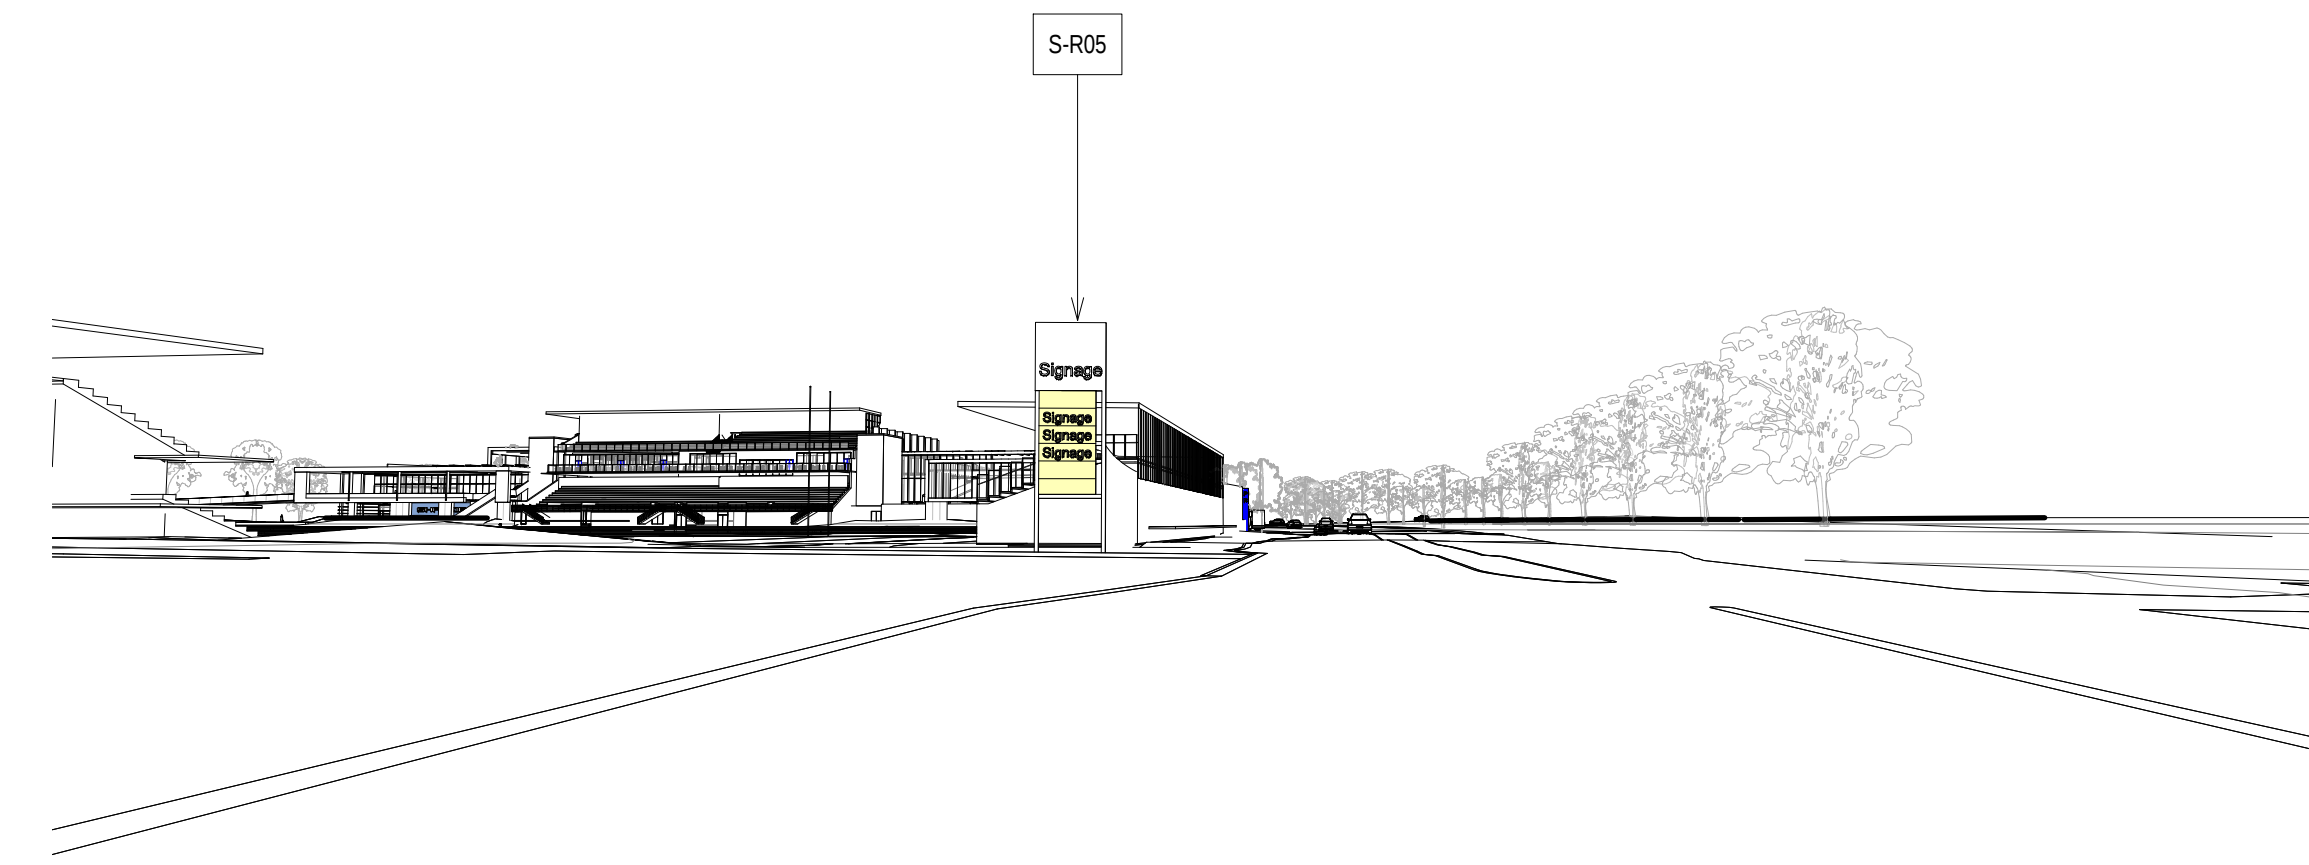


1 VEHICLE APPROACH CCDE 1

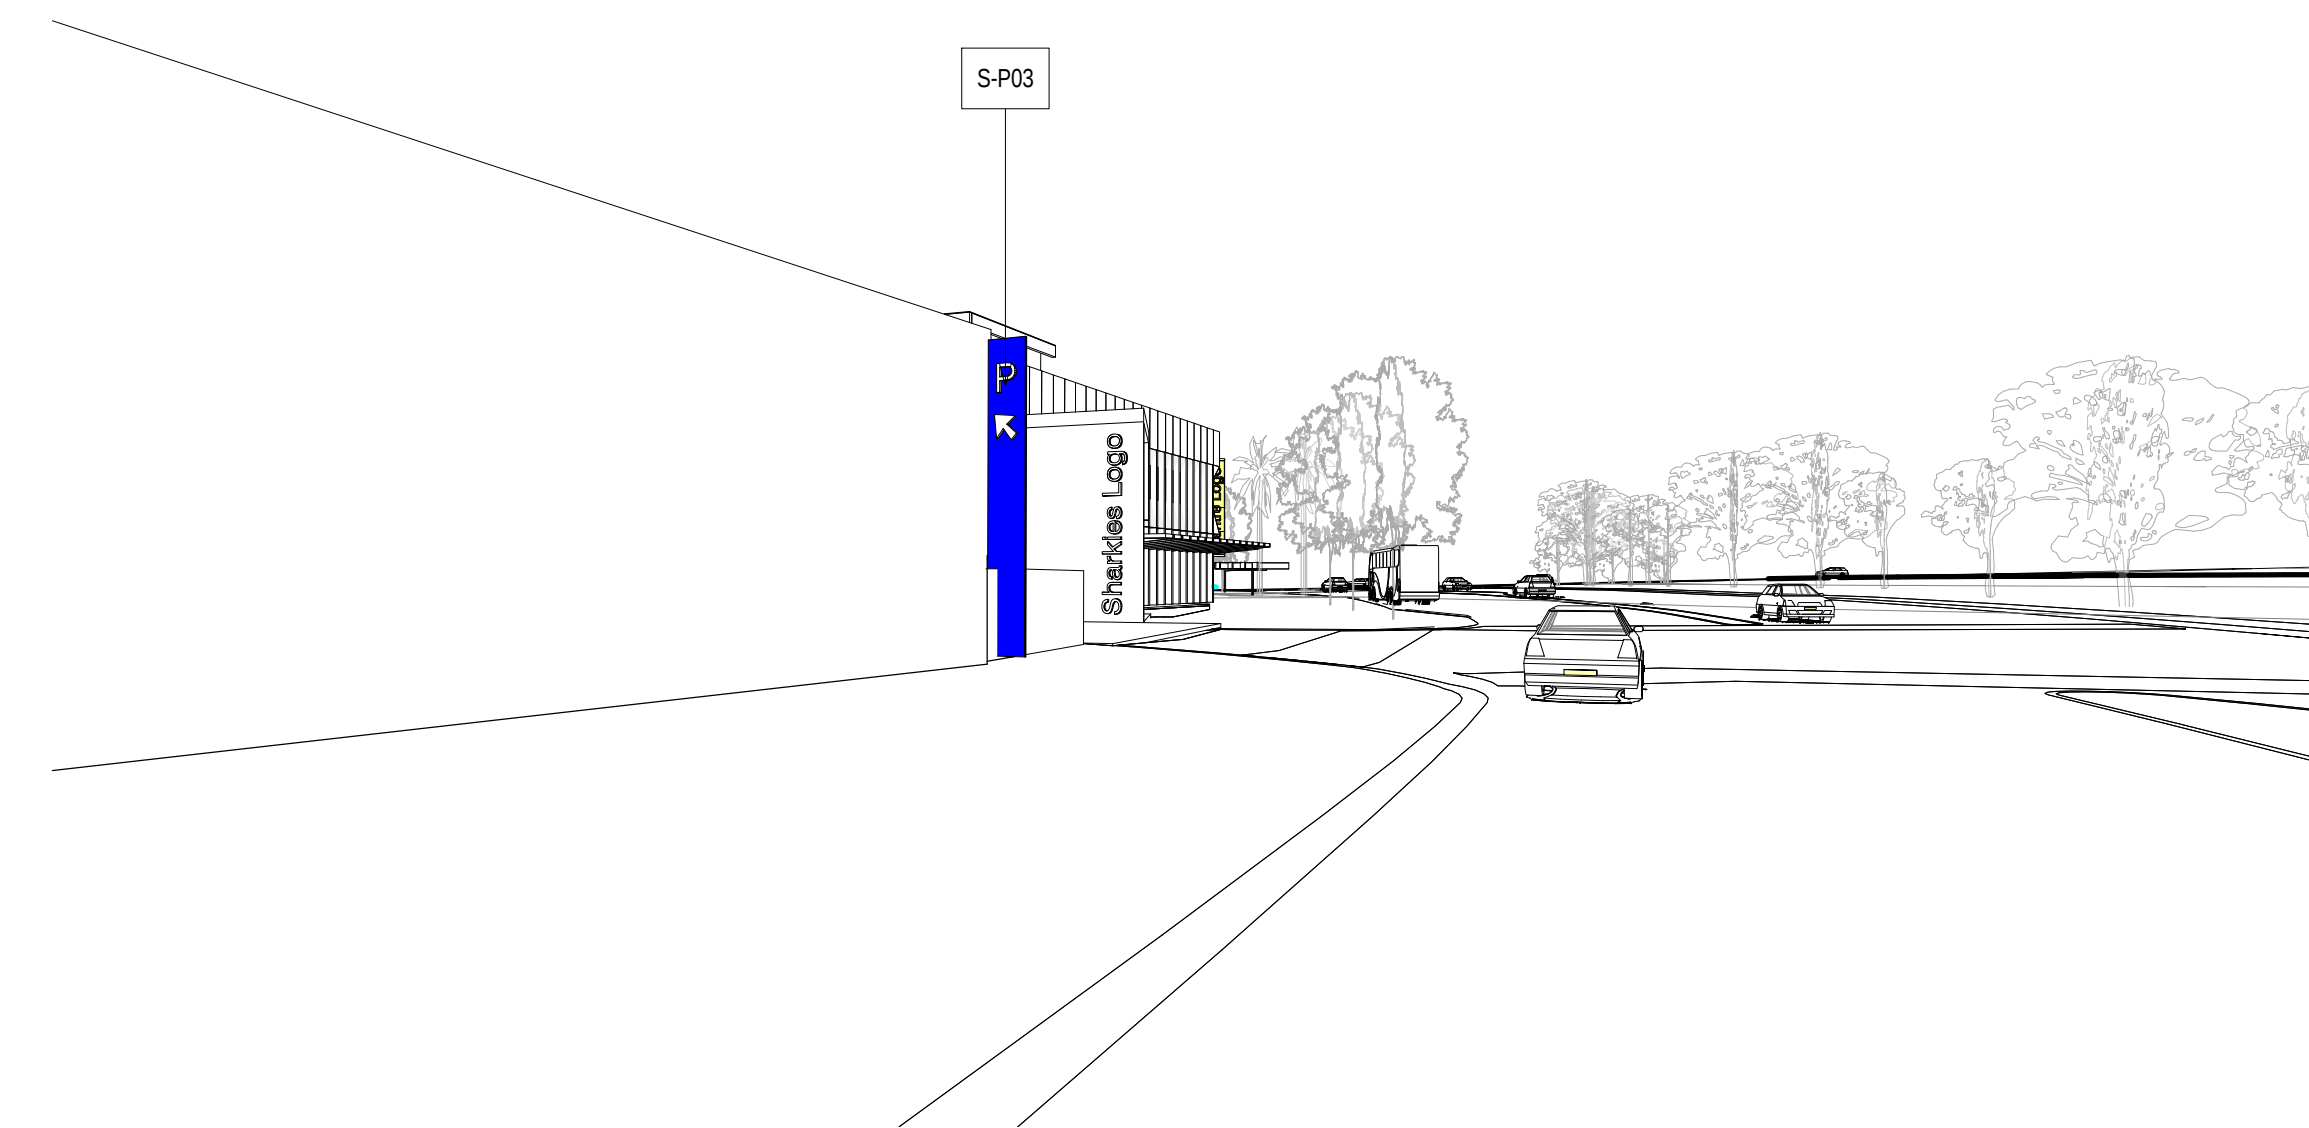


3 VEHICLE APPROACH CCDE 3

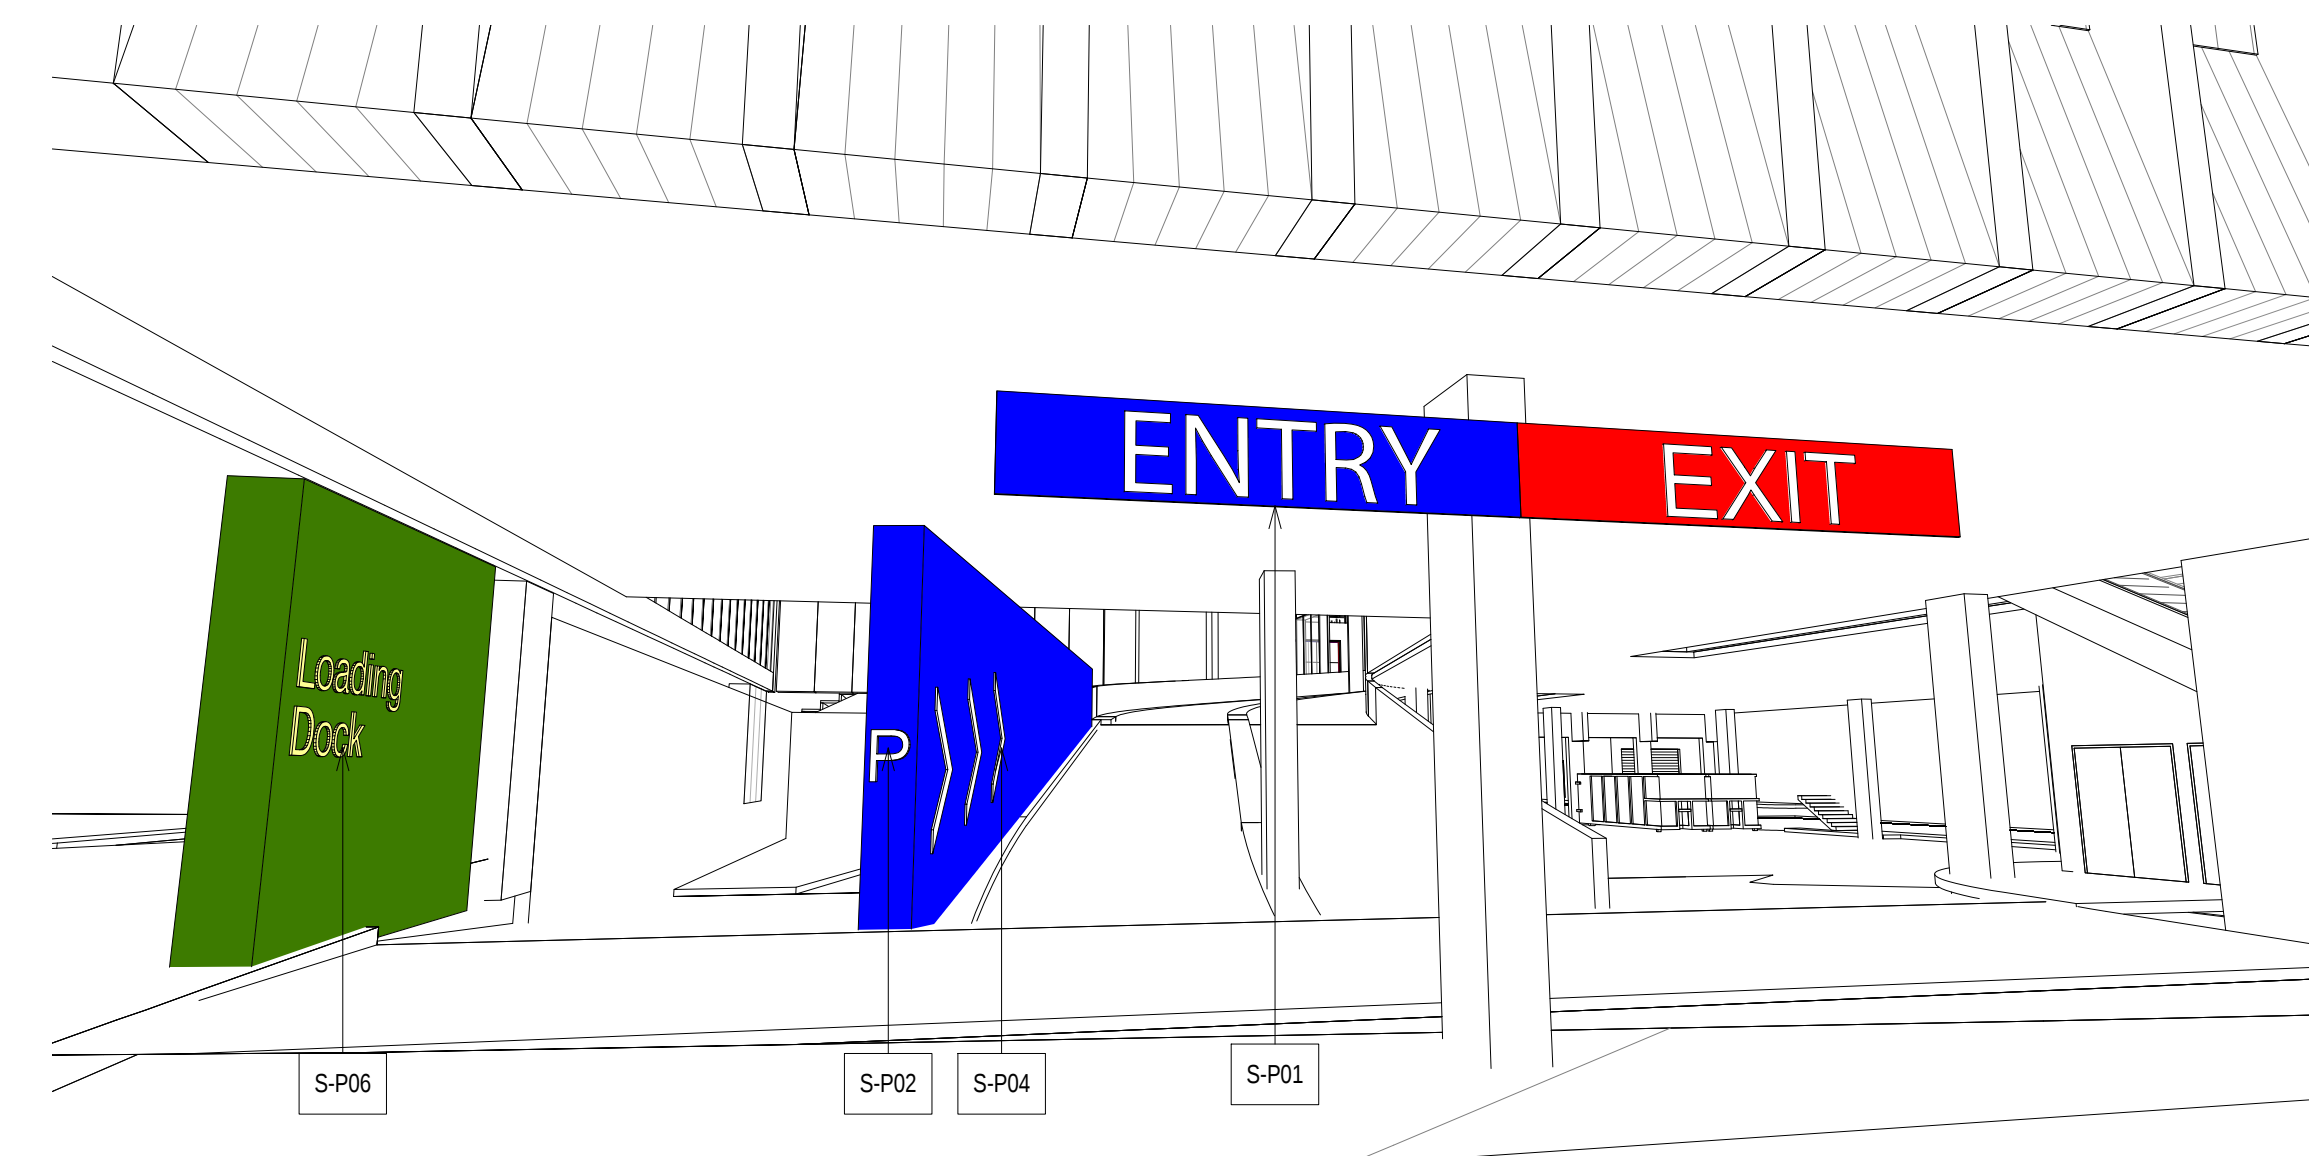

5 VEHICLE APPROACH CCDE 5

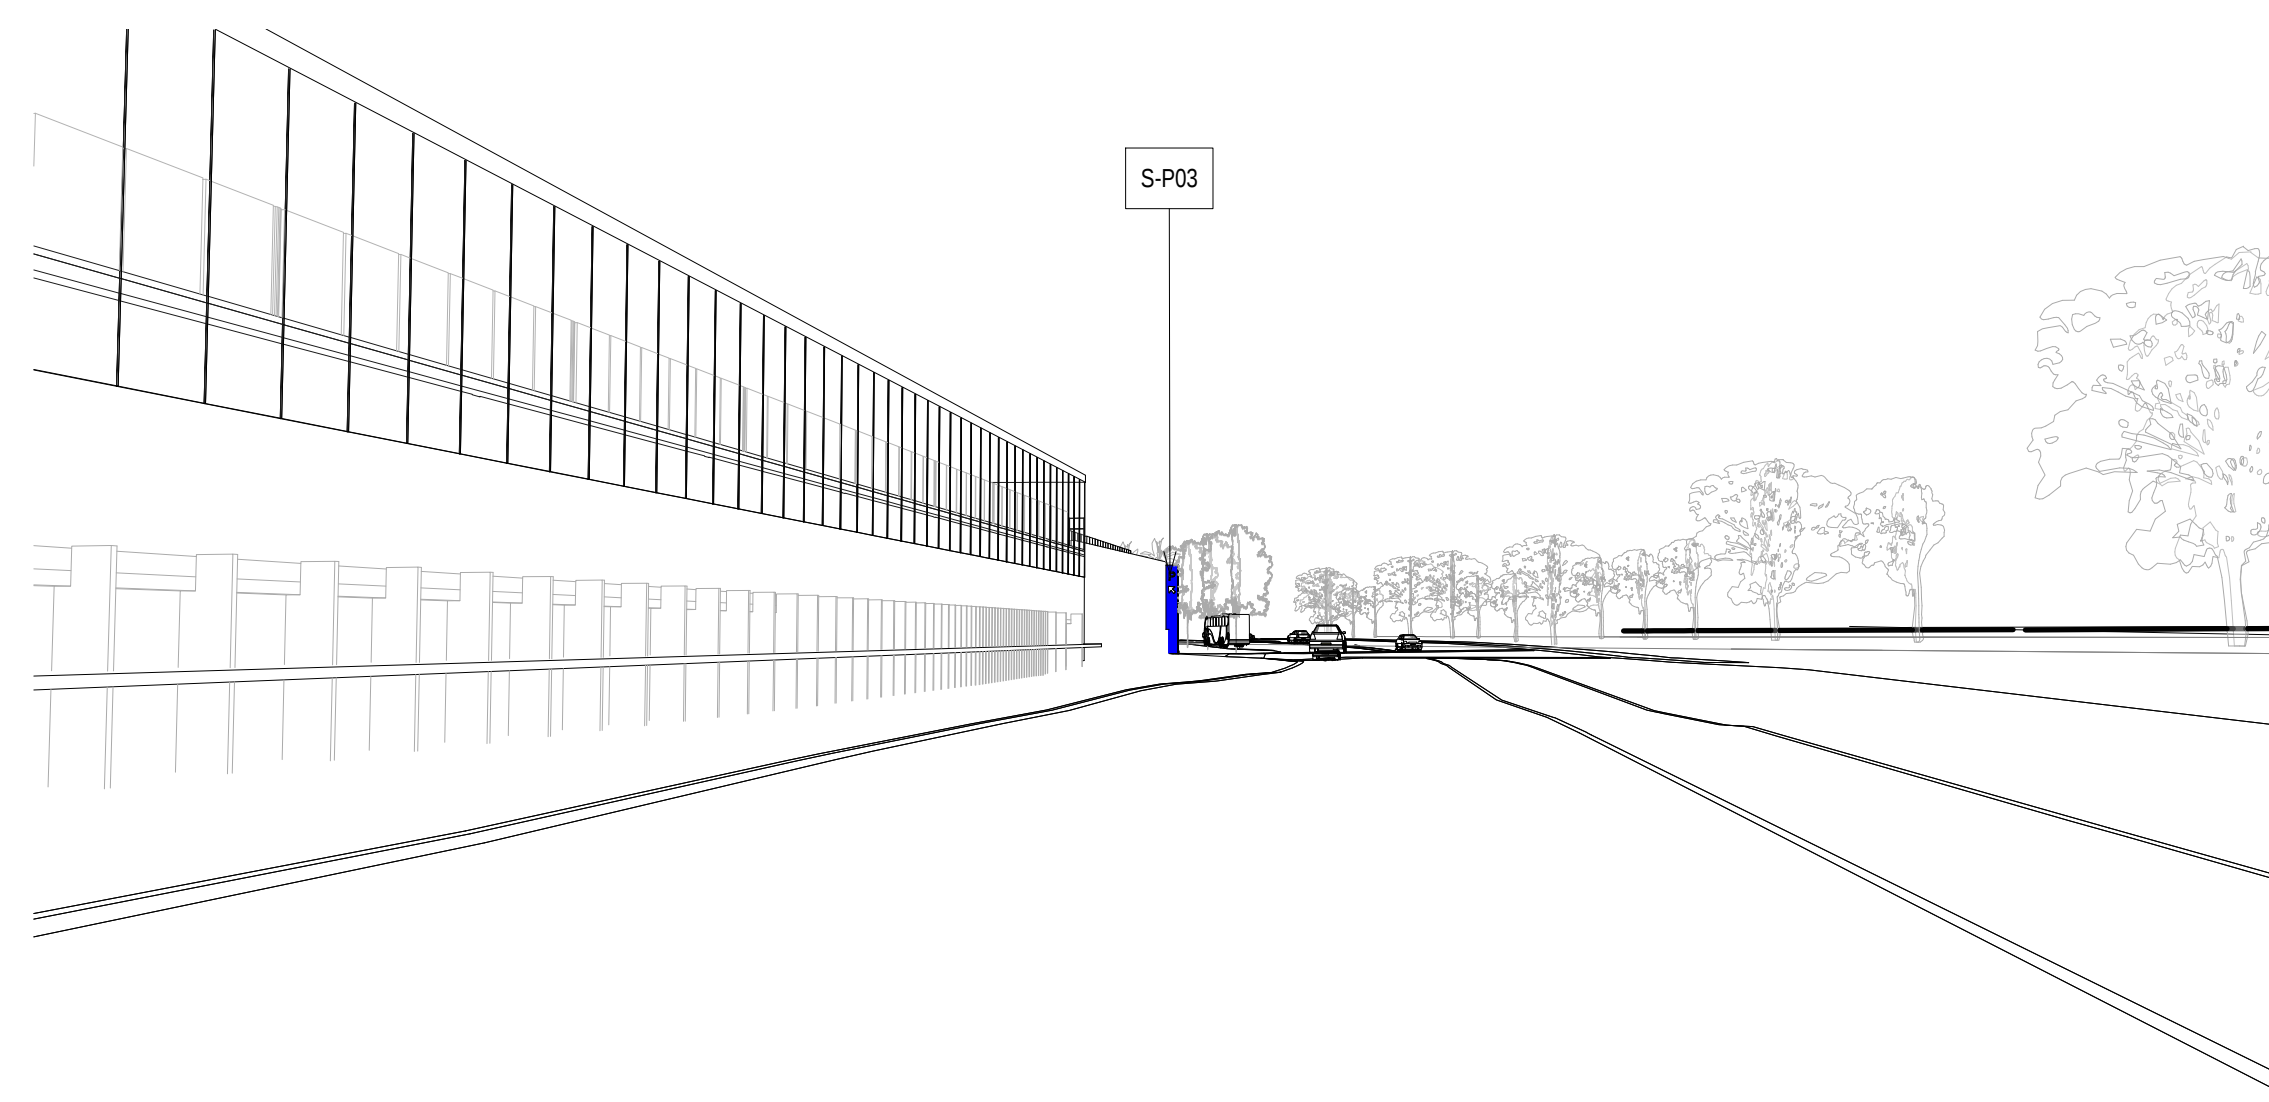

2 VEHICLE APPROACH CCDE 2

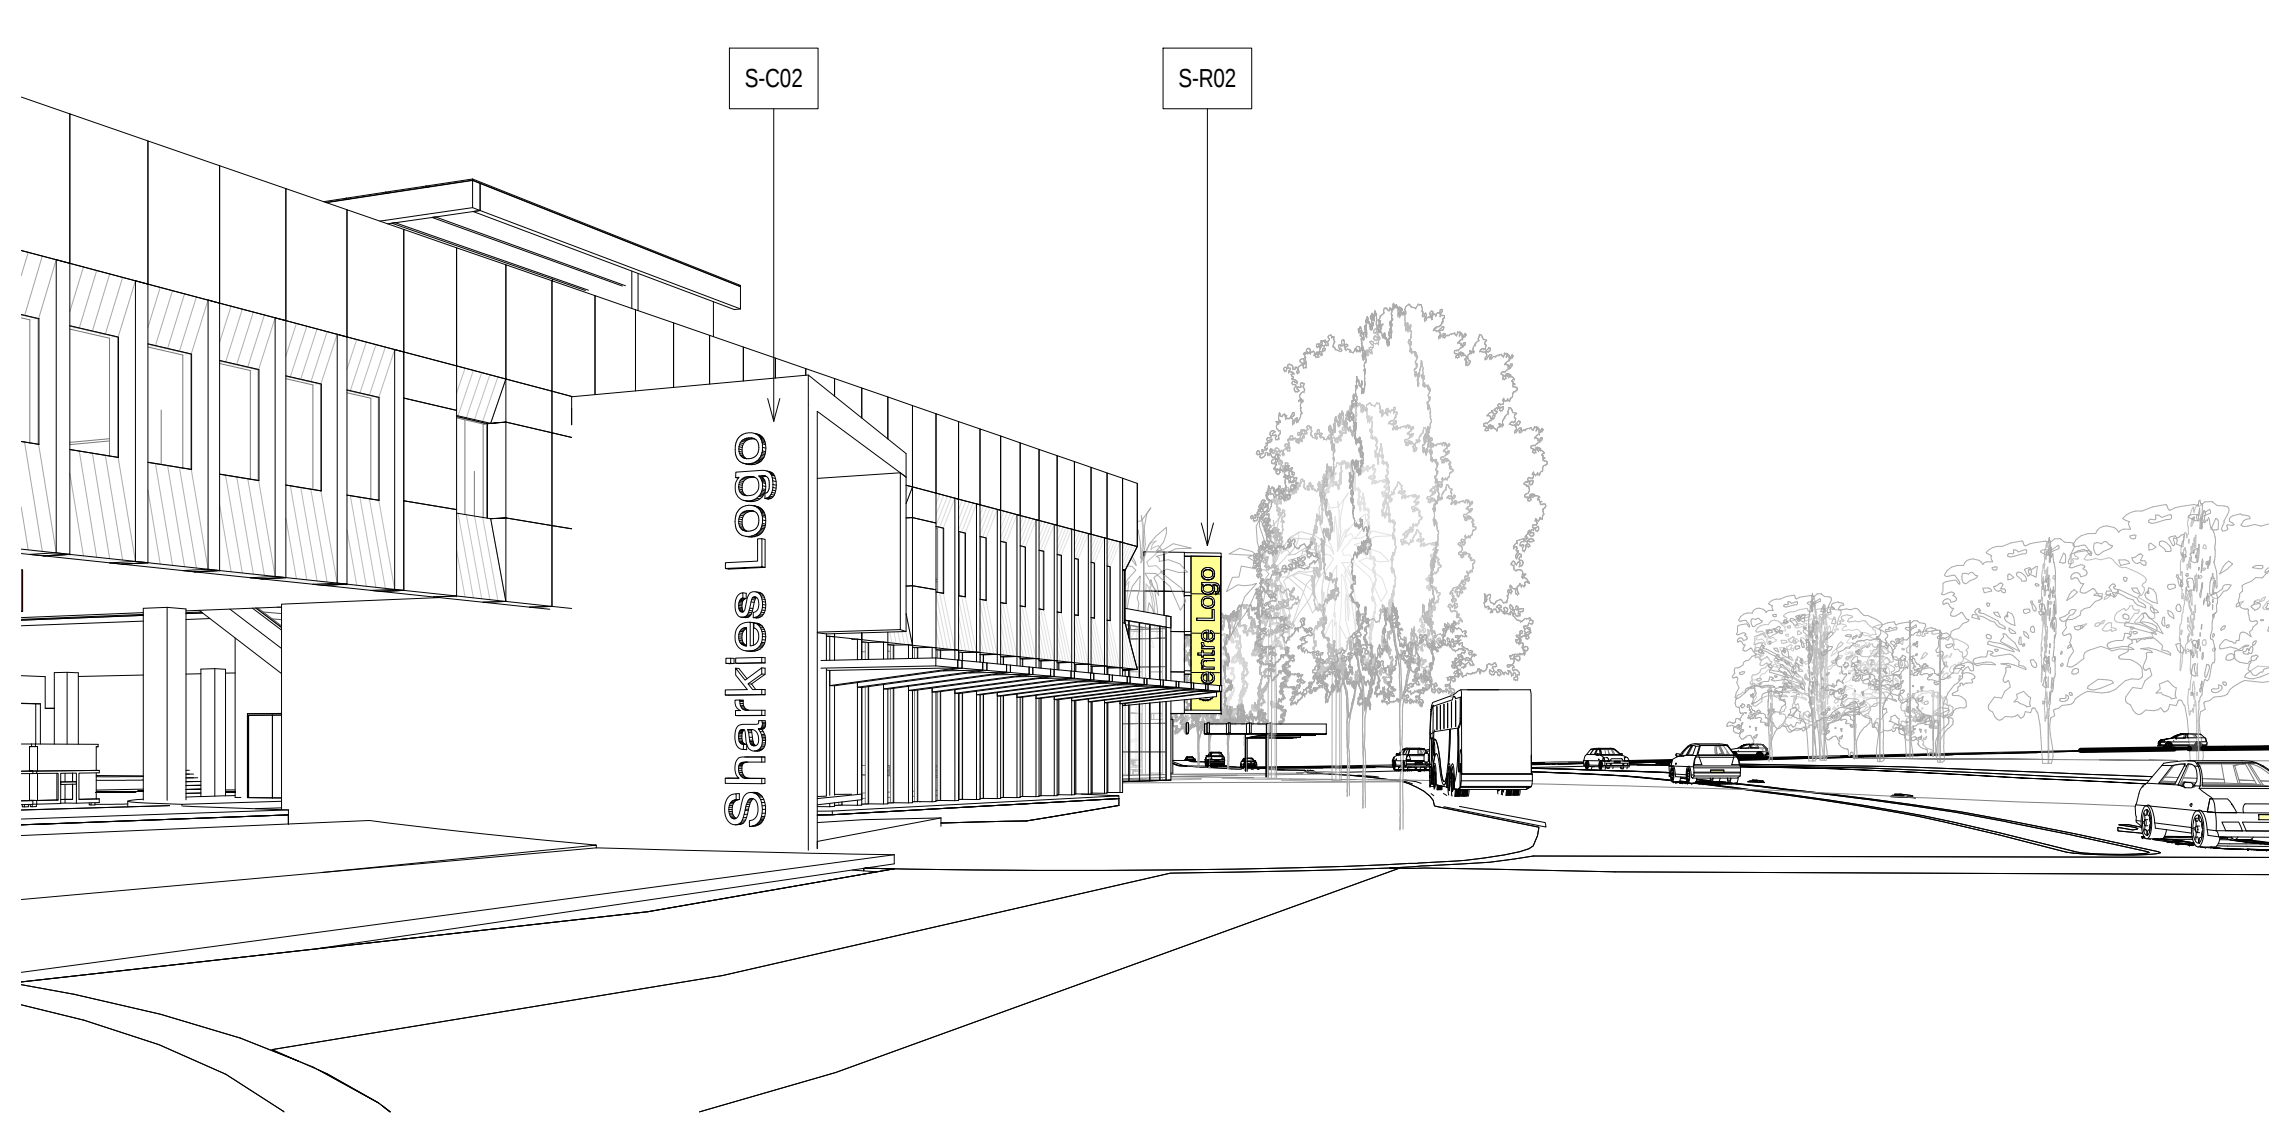

4 VEHICLE APPROACH CCDE 4



6 VEHICLE APPROACH CCDE 5.5