



Shadow Diagram Proposed
21 March/ September 9am
1:2000

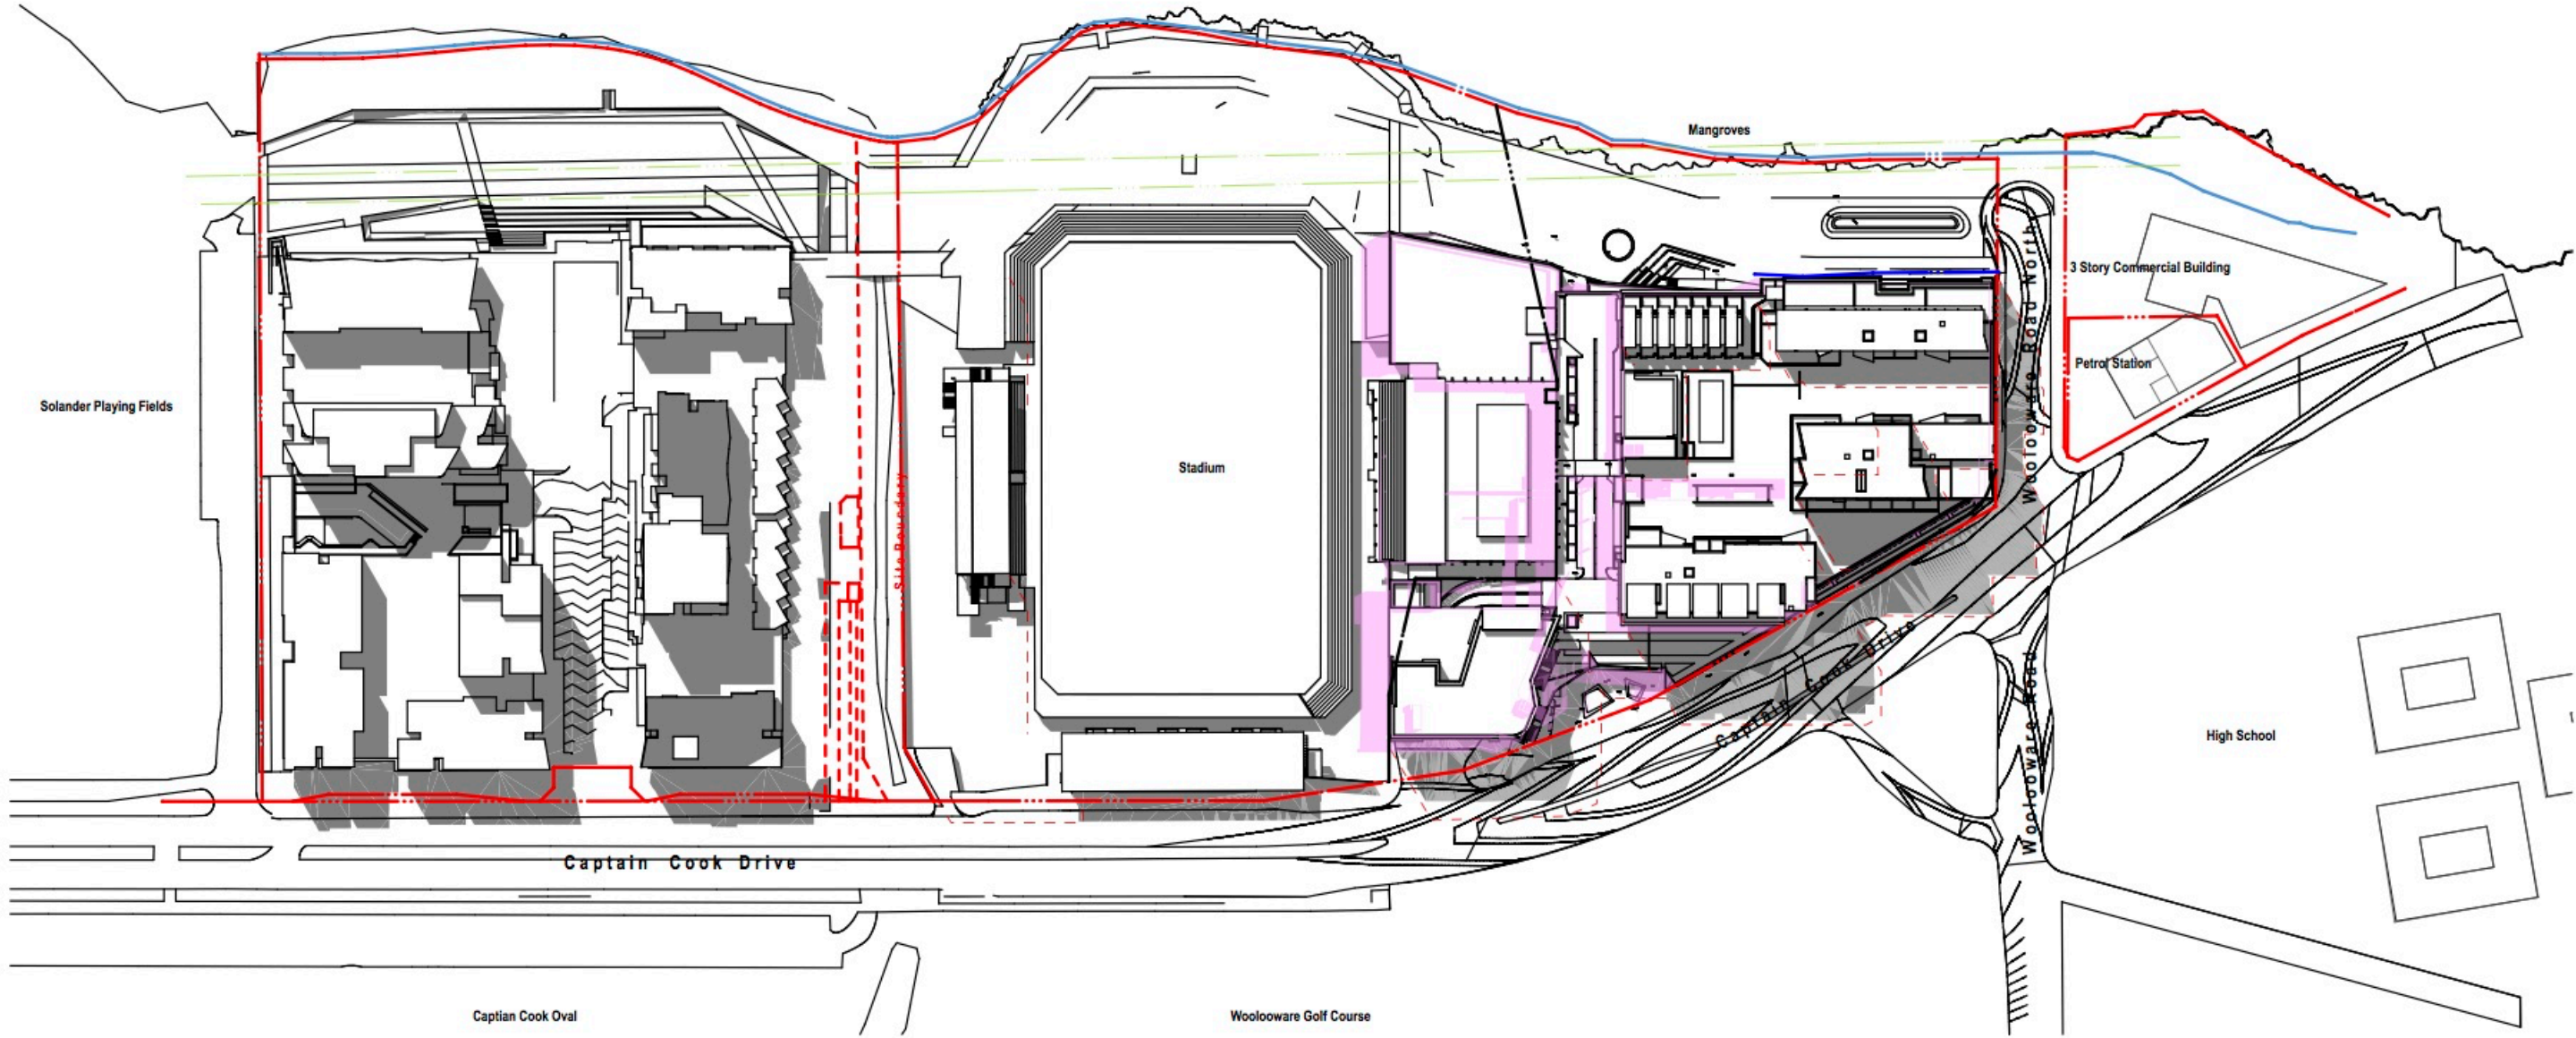

Shadow Diagram Proposed
21 March/ September 12pm
1:2000

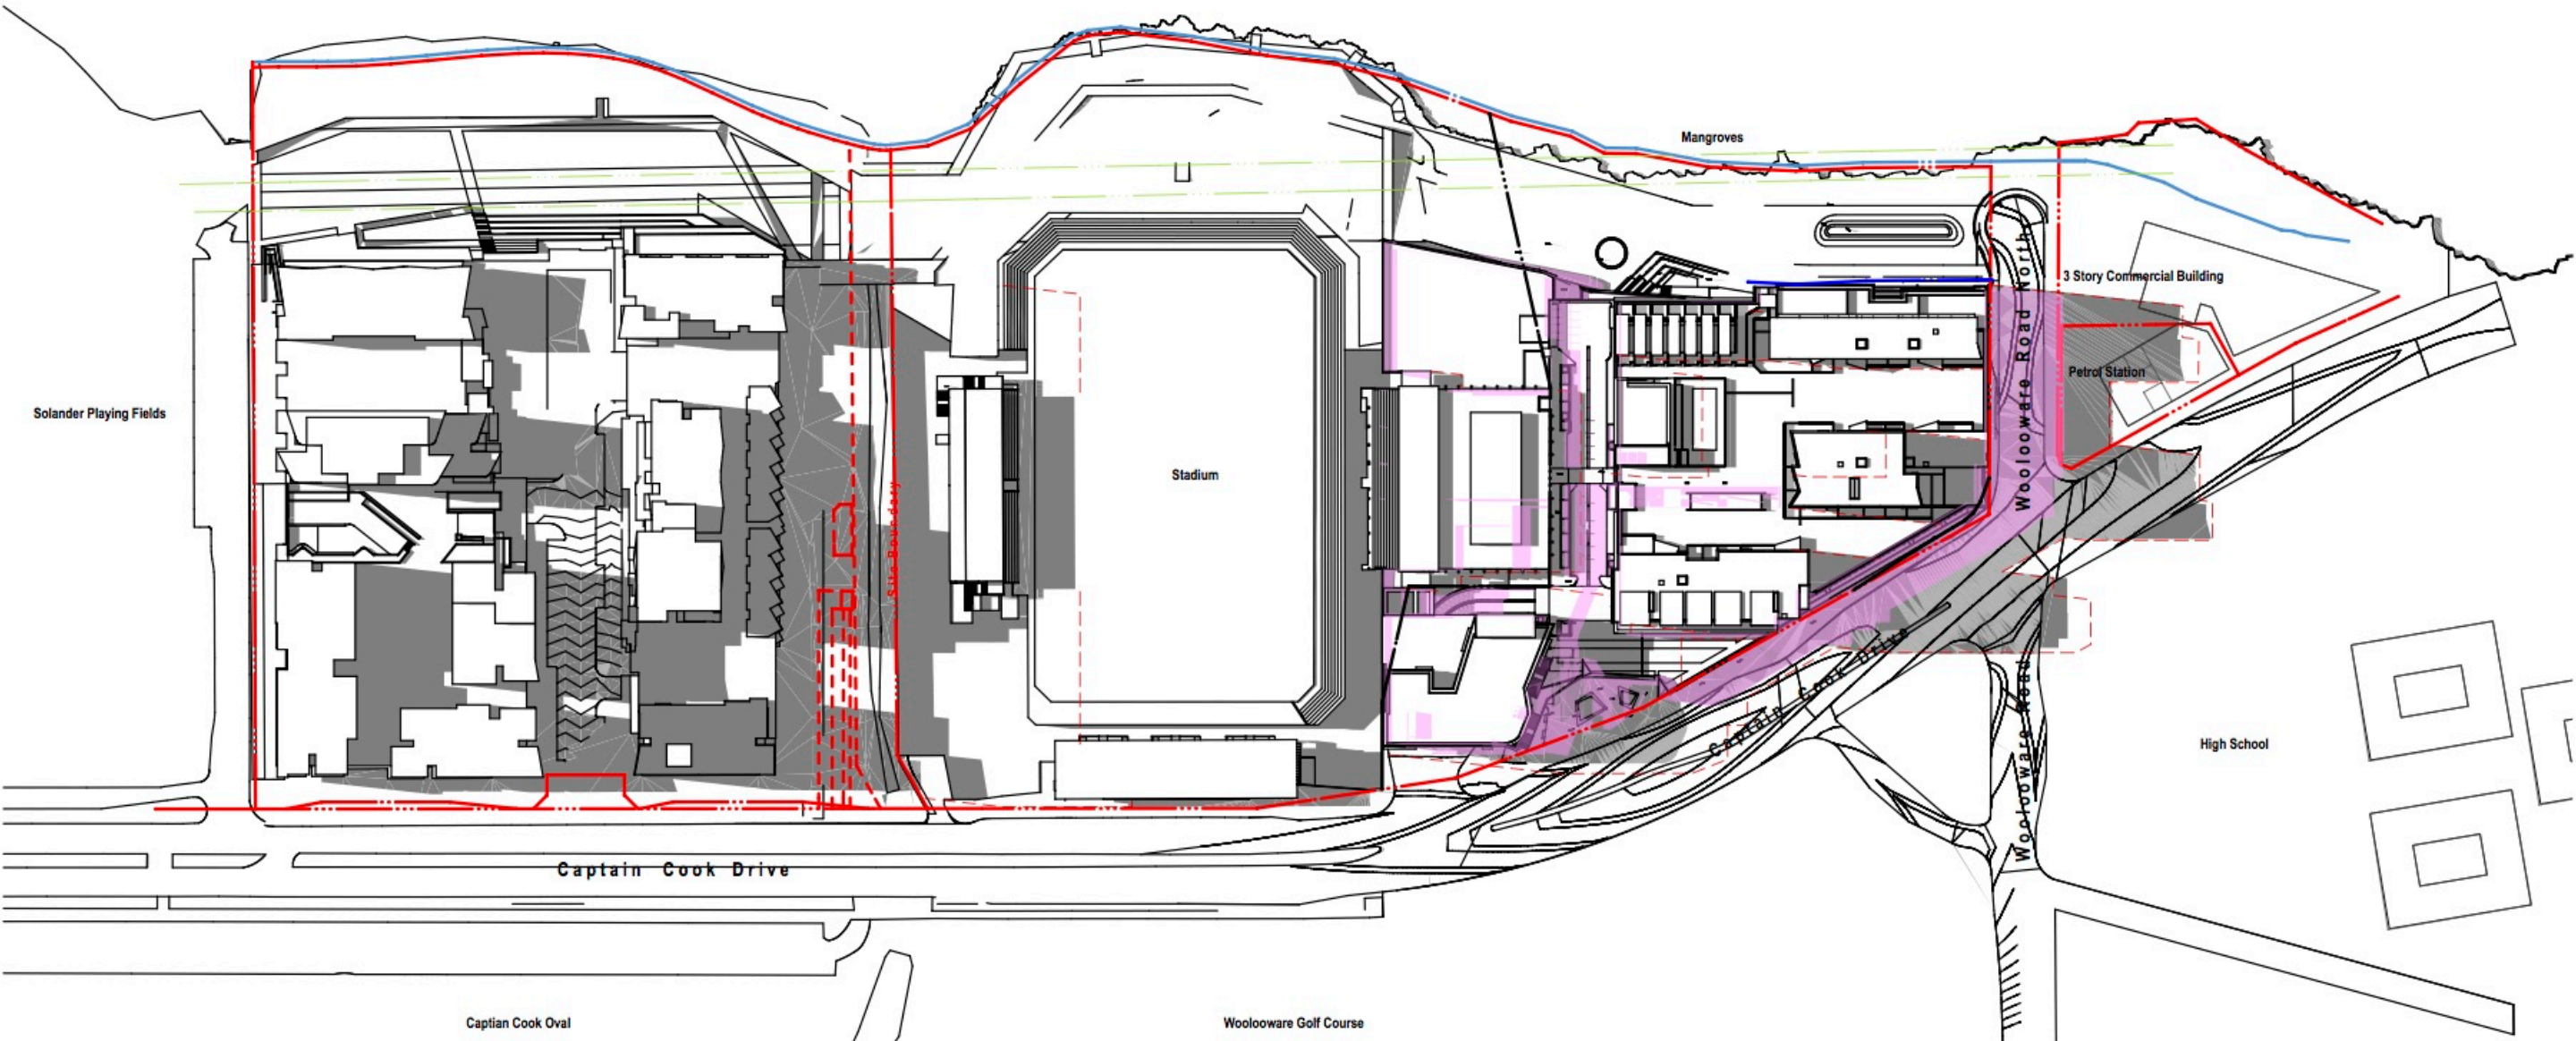


Shadow Diagram Proposed
21 March/ September 3pm
1:2000

NOTES
THIS DRAWING IS THE COPYRIGHT © OF TURNER. NO REPRODUCTION WITHOUT PERMISSION. UNLESS NOTED OTHERWISE THIS DRAWING IS NOT FOR CONSTRUCTION. ALL DIMENSIONS AND LEVELS ARE TO BE CHECKED ON SITE PRIOR TO THE COMMENCEMENT OF WORK. INFORM TURNER OF ANY DISCREPANCIES FOR CLARIFICATION BEFORE PROCEEDING WITH WORK. DRAWINGS ARE NOT TO BE SCALED. USE ONLY FIGURED DIMENSIONS. REFER TO CONSULTANT DOCUMENTATION FOR FURTHER INFORMATION. DWG, PLOT AND BMAP FILES ARE UNCONTROLLED DOCUMENTS AND ARE ISSUED FOR INFORMATION ONLY.

DL25 Quality Enhanced Company ISO 9001:2008 License Number 4158
Norrisland Architect Nicolaus Turner 8665 ADR 88 084 911

KEY PLAN

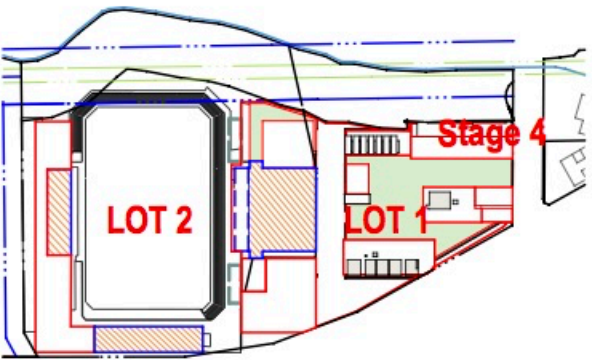

LEGEND

- Main building Envelope Shadow
- Illustrative Scheme Shadow
- Approved Concept Plan Illustrative Shadow

NOTE:
1. SHADOWS GENERATED USING ARCHI CAD 17
2. THIS MODEL IS INDICATIVE ONLY. IT IS INTENDED TO PROVIDE AN UNDERSTANDING OF THE PROPOSED INDICATIVE SCHEME AND ITS IMPACT ON THE SHADOWING OF THE AREA.




Rev.	Date	Approved by	Revision Notes
A	23.09.16	JM	For S75W Submission
B	01.12.16	JM	Updated S75W Submission

CLIENT
Bluestone Capital Ventures No. 1 PL
Suite 1, Level 6, 71 Macquarie St Sydney NSW 2000 AU
RETAIL ARCHITECTS
H&R Rice Oudney
Level 1, 110 Walker Street, North Sydney NSW 2060 AU
Project Title


Bay Central Uplift - Concept Plan
Captain Cook Drive Woolooware NSW 2230 AU

Drawing Title
Illustrative Shadow Diagrams
Shadow Diagrams Equinox 21st March/September


Scale	Project No.	14020	Drawn by	PM, AT, JM	North
1:5000, 1:2000 @A1, 50% @A3					
Status	Dwg No.	S6-A-508-005	Rev	B	
S75W Submission					

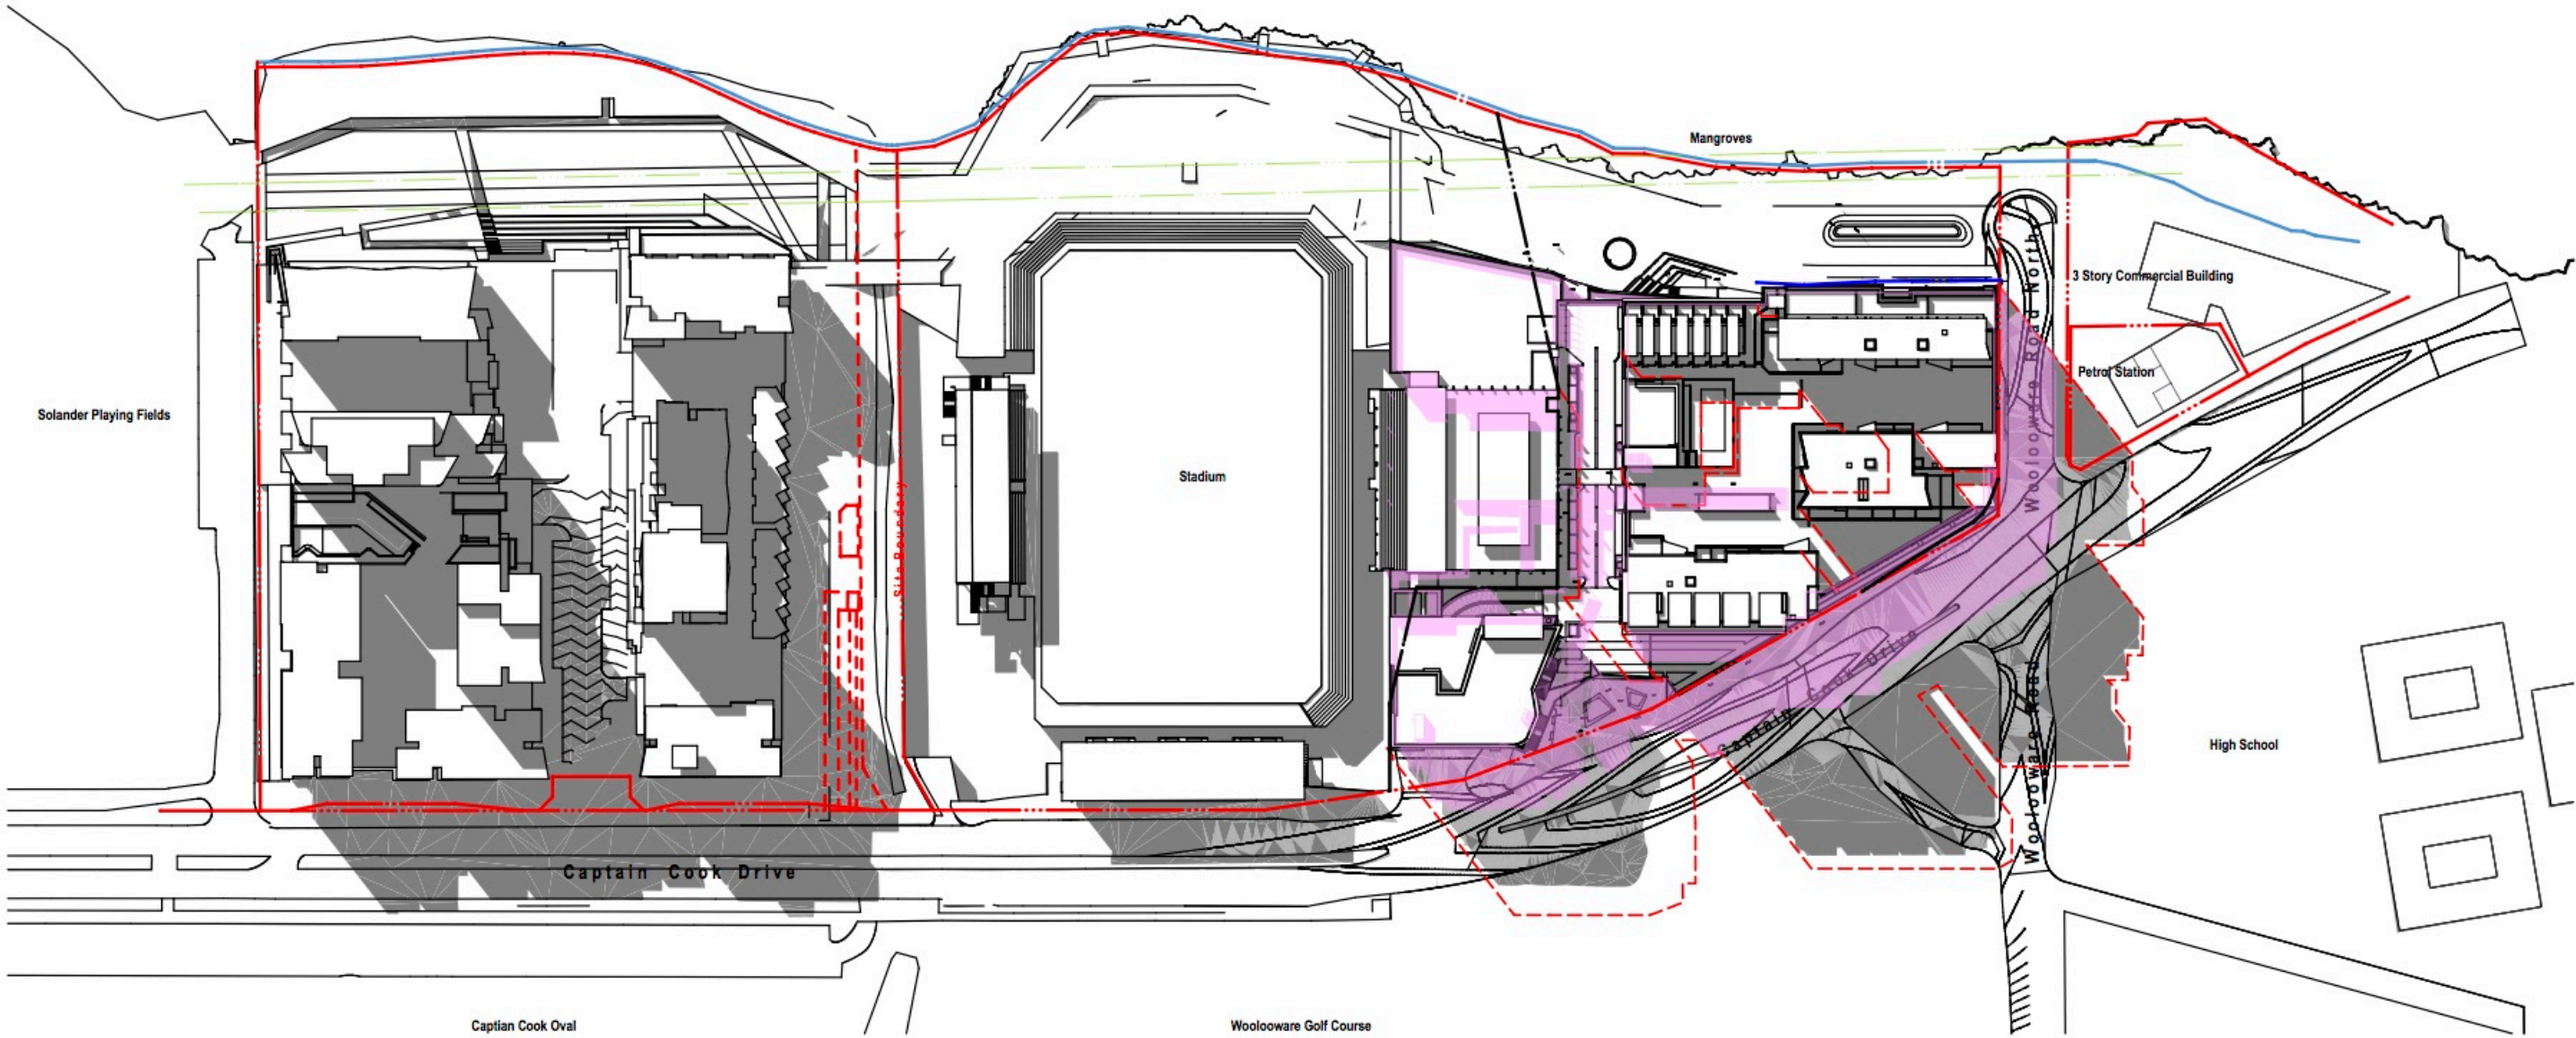

Shadow Diagram Proposed
21 June 1pm
1:2000

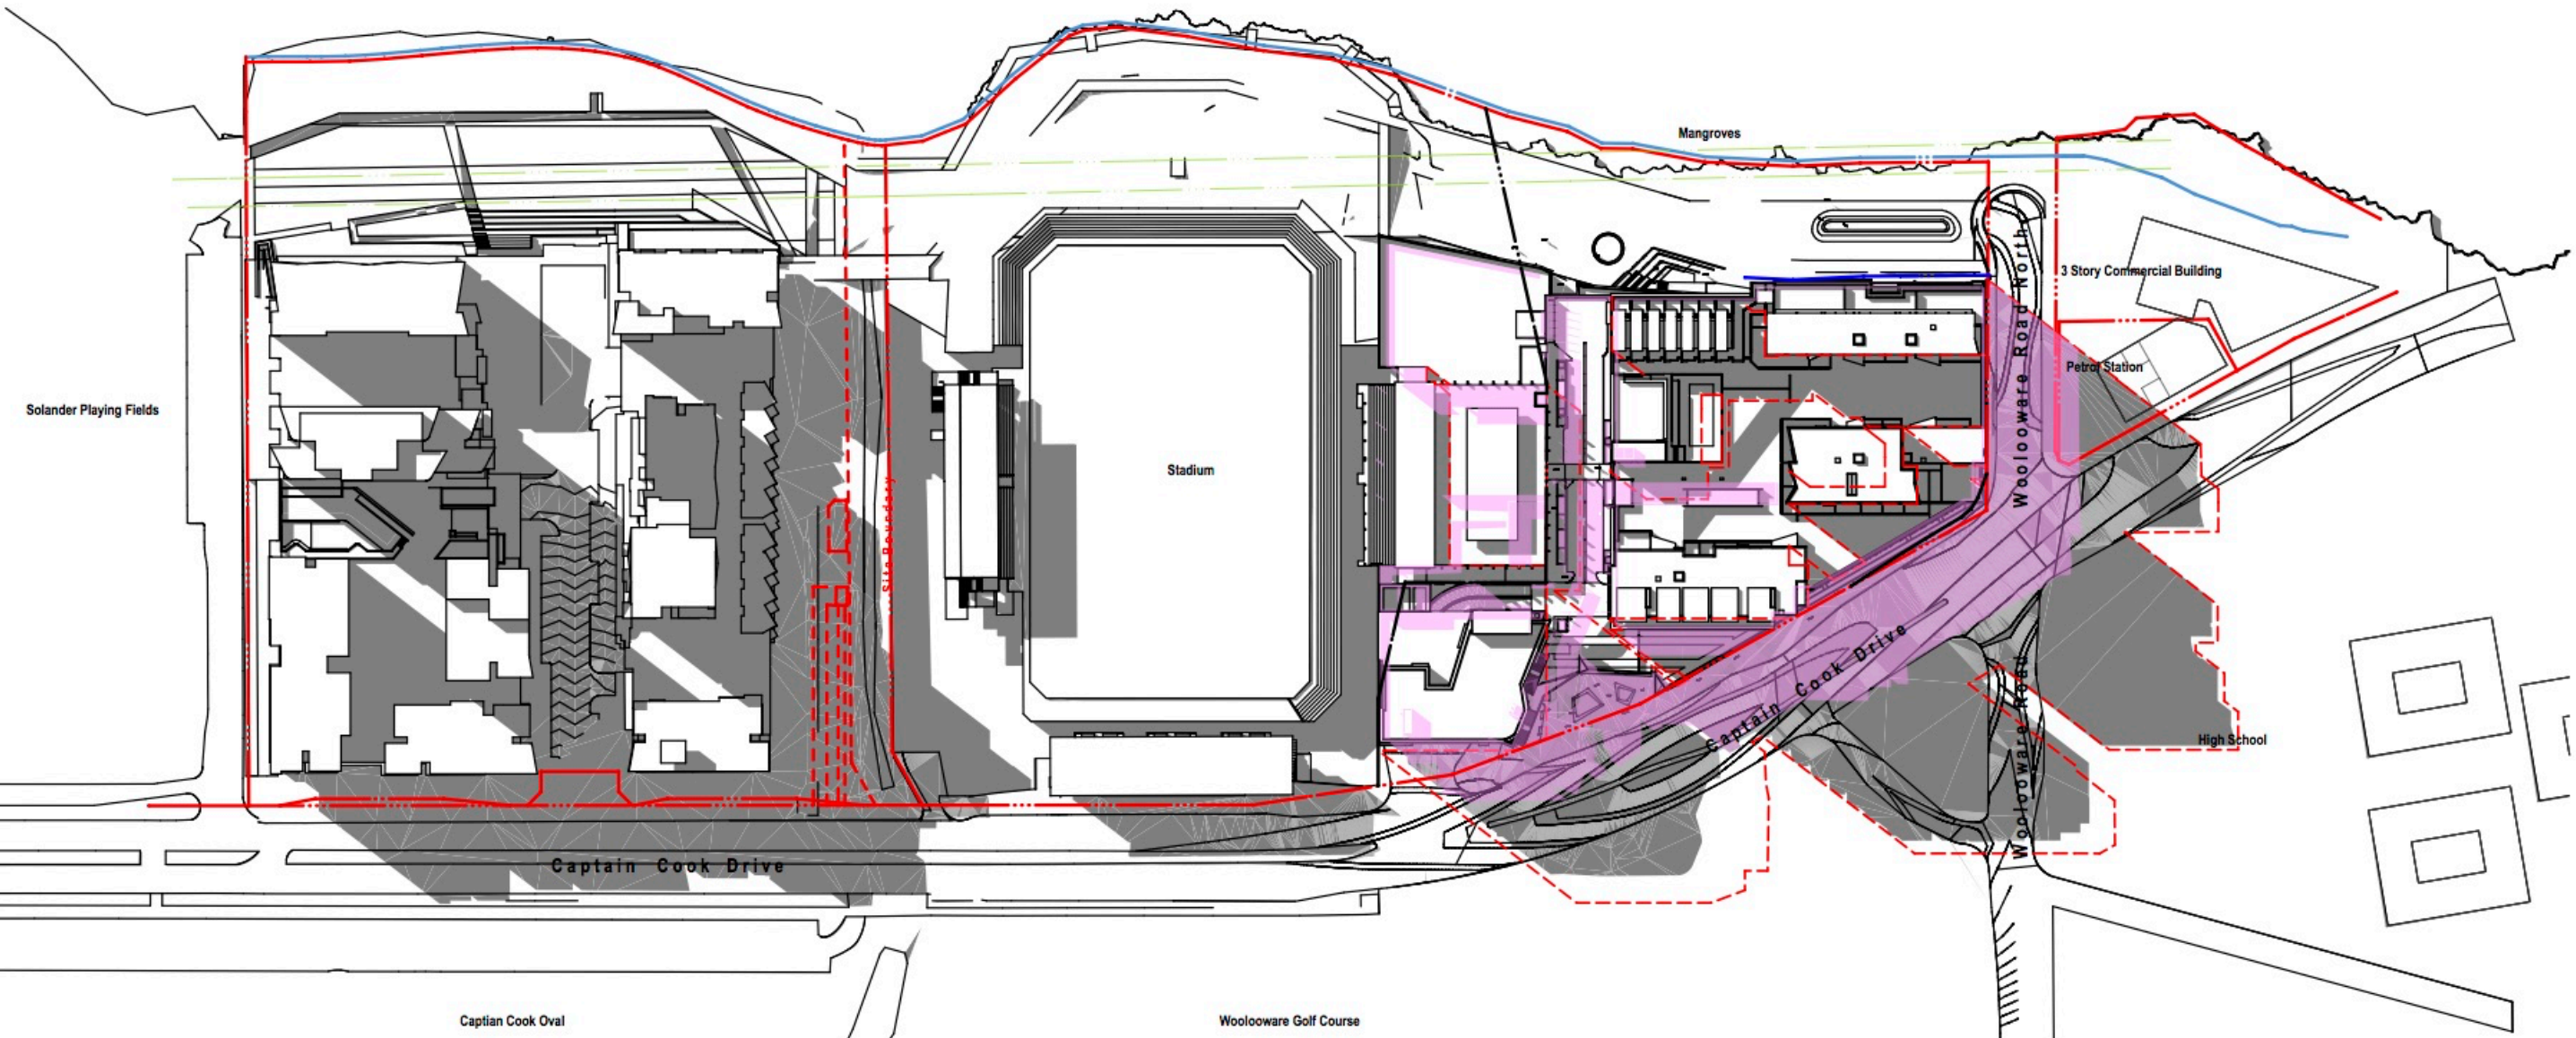

Shadow Diagram Proposed
21 June 2pm
1:2000

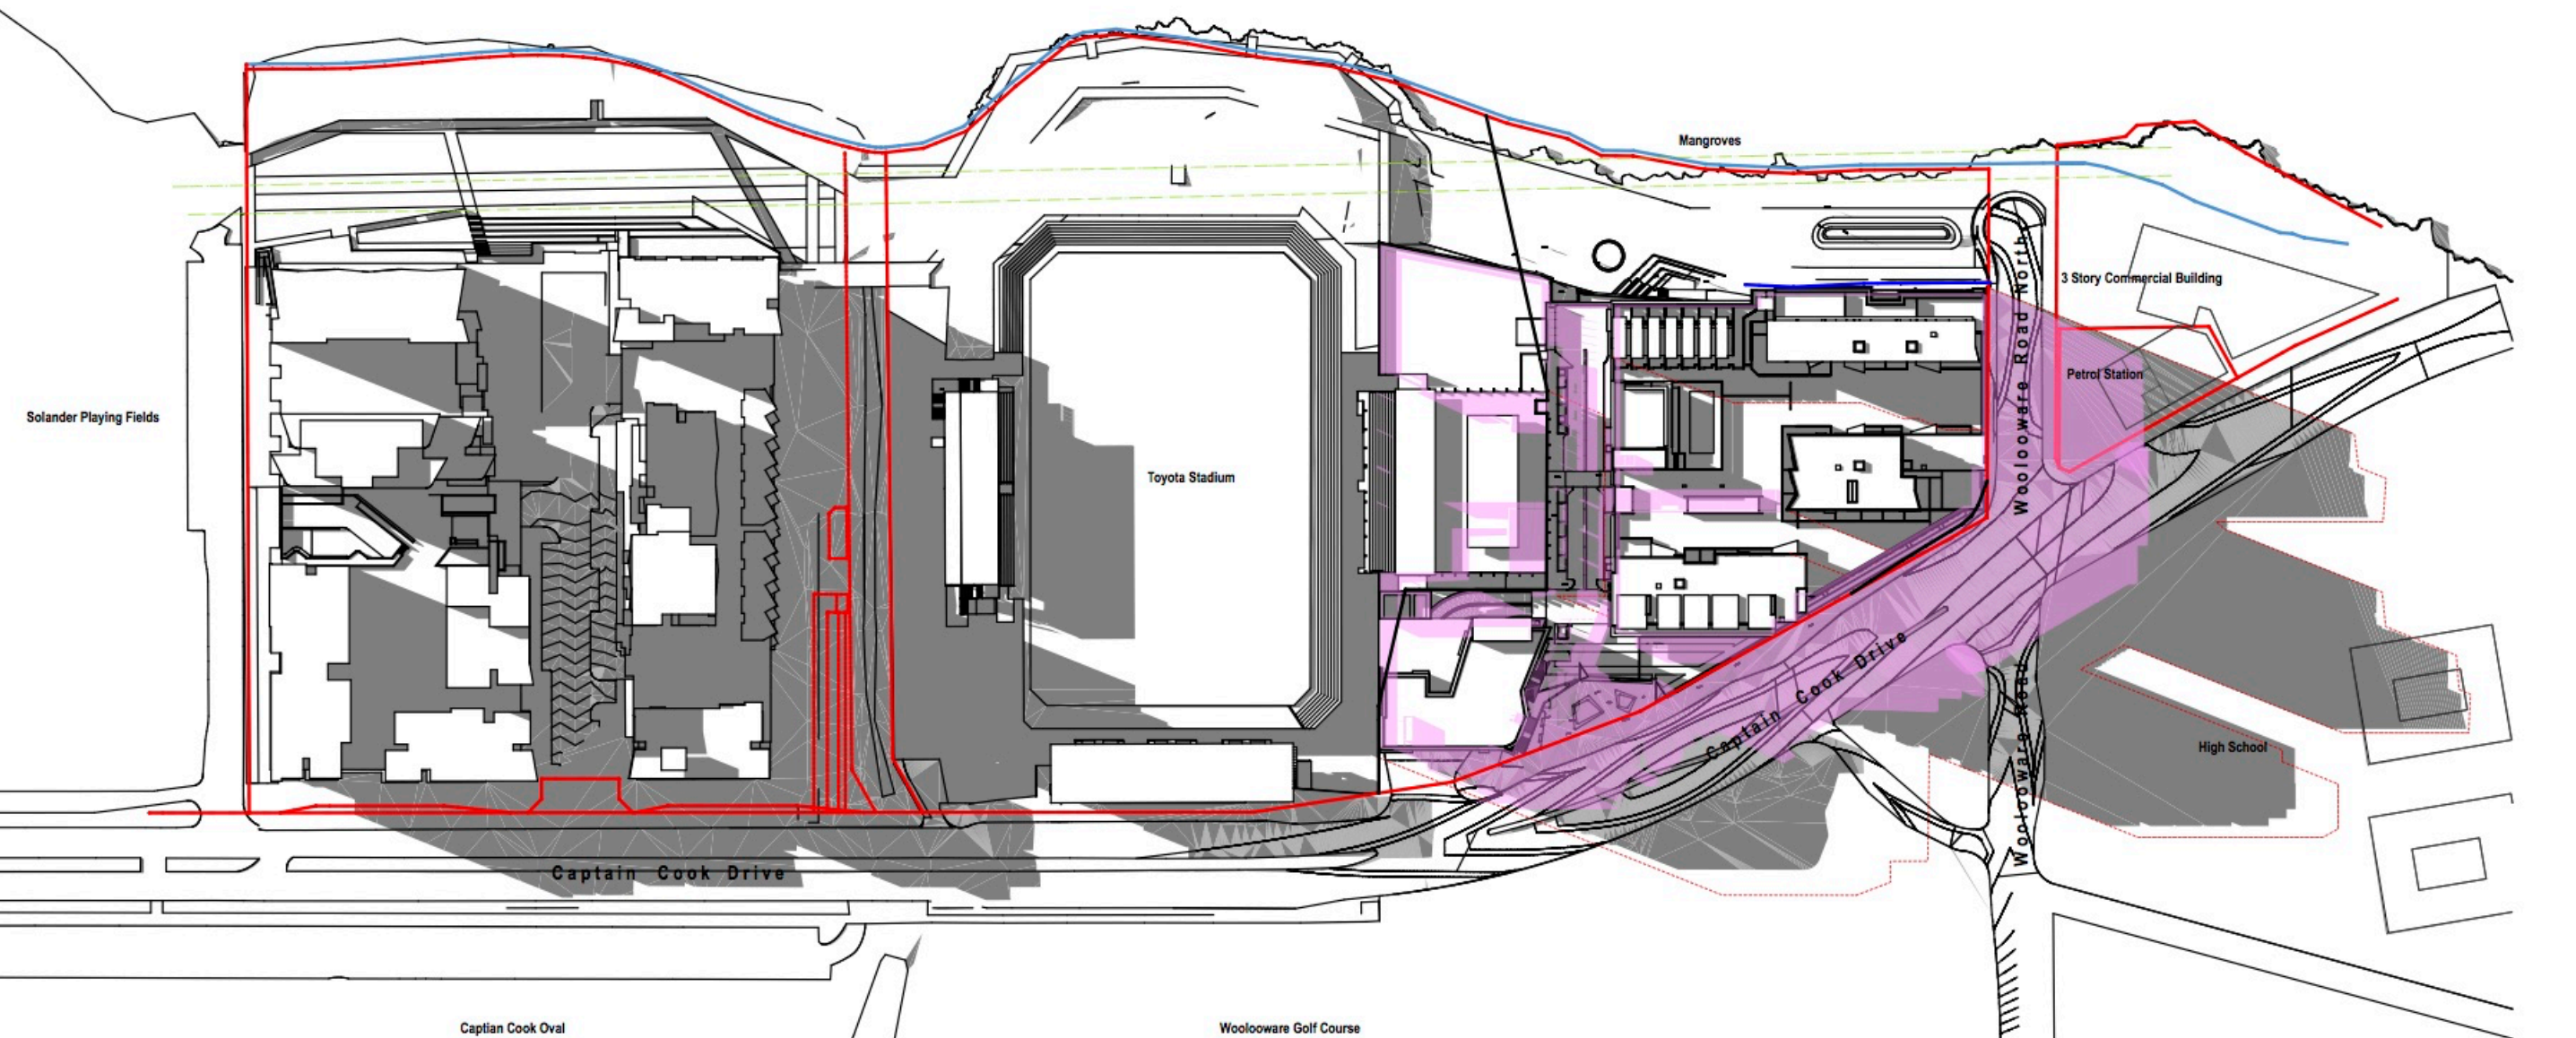


Shadow Diagram Proposed
21 June 3pm
1:2000

NOTES
THIS DRAWING IS THE COPYRIGHT © OF TURNER. NO REPRODUCTION WITHOUT PERMISSION. UNLESS NOTED OTHERWISE THIS DRAWING IS NOT FOR CONSTRUCTION. ALL DIMENSIONS AND LEVELS ARE TO BE CHECKED ON SITE PRIOR TO THE COMMENCEMENT OF WORK. IN THE EVENT OF ANY DISCREPANCIES FOR CLARIFICATION BEFORE PROCEEDING WITH WORK. DRAWINGS ARE NOT TO BE SCALED. USE ONLY FIGURED DIMENSIONS. REFER TO CONSULTANT DOCUMENTATION FOR FURTHER INFORMATION. DWG, PLOT AND BMAP FILES ARE UNCONTROLLED DOCUMENTS AND ARE ISSUED FOR INFORMATION ONLY.

DL25 Quality Endorsed Company ISO 9001:2008 License Number 4158
Notwithstanding to whomsoever Turned 8665, ABRN 08 084 3911

KEY PLAN

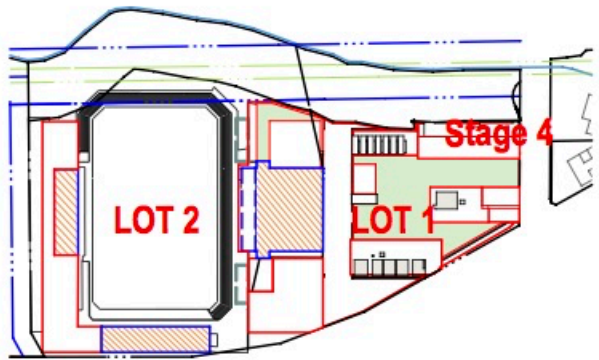

LEGEND

- Main building Envelope Shadow
- Illustrative Scheme Shadow
- Approved Concept Plan Illustrative Shadow

NOTE:
1. SHADOWS GENERATED USING ARCHI CAD 17
2. THIS MODEL IS INDICATIVE ONLY. IT IS INTENDED TO PROVIDE AN UNDERSTANDING OF THE PROPOSED INDICATIVE SCHEME AND ITS IMPACT ON THE SHADOWING OF THE AREA.



Rev.	Date	Approved by	Revision Notes
J	18.11.15	JM	Client Review
K	23.09.16	JM	For S7SW Submission
L	01.12.16	JM	Updated S7SW Submission


CLIENT
Bluestone Capital Ventures No.1 PL
Suite 1, Level 6, 71 Macquarie St Sydney NSW 2000 AU
RETAIL ARCHITECTS
H&R Rise Outdomey
Level 1, 110 Walker Street, North Sydney NSW 2060 AU
Project Title

Bay Central Uplift - Concept Plan
Captain Cook Drive Woollooware NSW 2230 AU

Drawing Title
Illustrative Shadow Diagrams
Shadow Diagrams June 21st

Scale	Project No.	14020	Drawn by	North
1:5000, 1:2000 @A1, 50% @A3			PM, AT, JM	↑
Status	Dwg No.	S6-A-506-003	Rev	L
S7SW Submission				

turner
Level 7, ONE Oxford Street
Darlinghurst NSW 2010
Australia
T +61 2 8668 0000
F +61 2 8668 0088
turnerads.com.au

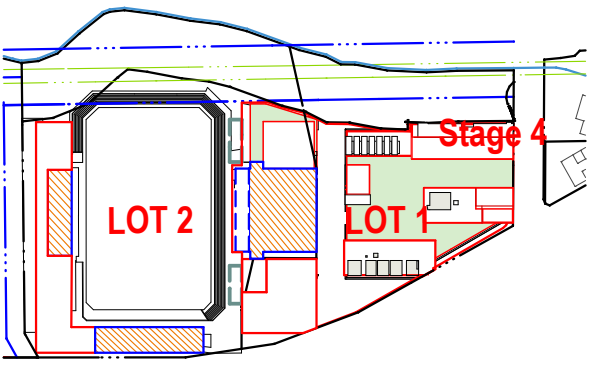

LEGEND


- New Construction
- Remodel / Refurbishment - Clubhouse
- Temporary Carpark
- Temporary Loading Dock
- Temporary Stairs
- Temporary Covered Way
- Temporary Egress Lane
- Clubhouse
- Landscape by Landscape Architect
- Landscape - L07 podium




1 Stage 4 - Phase 1



2 Stage 4 - Phase 2

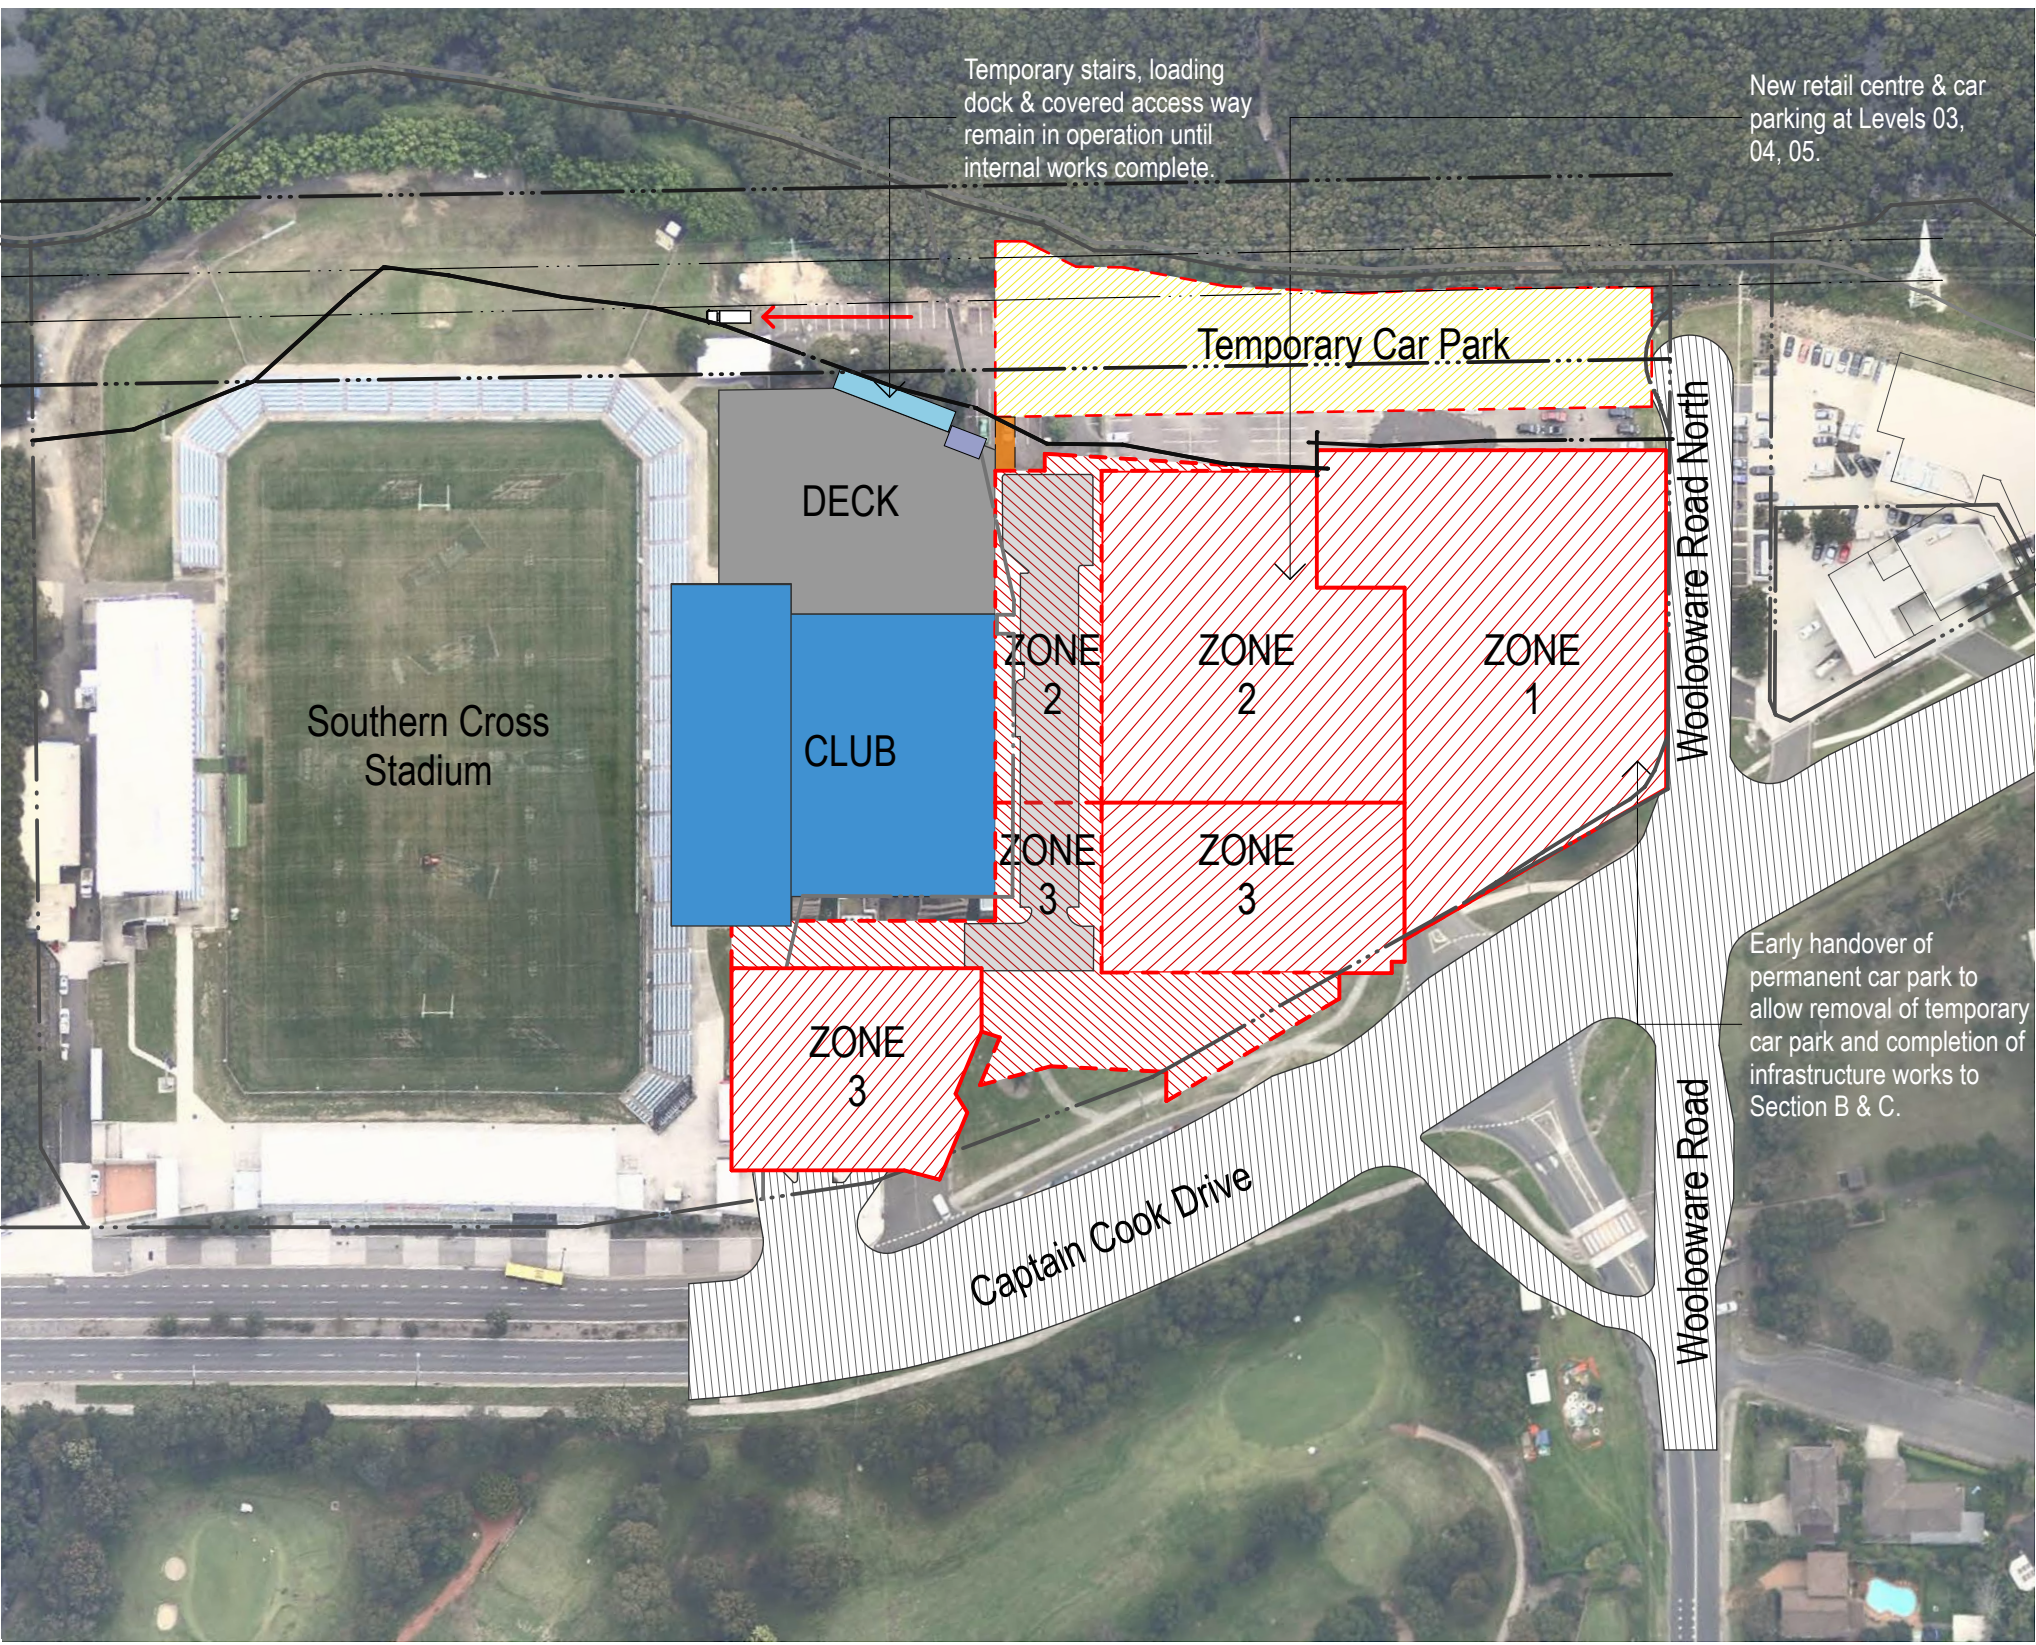

3 Stage 4 - Phase 3

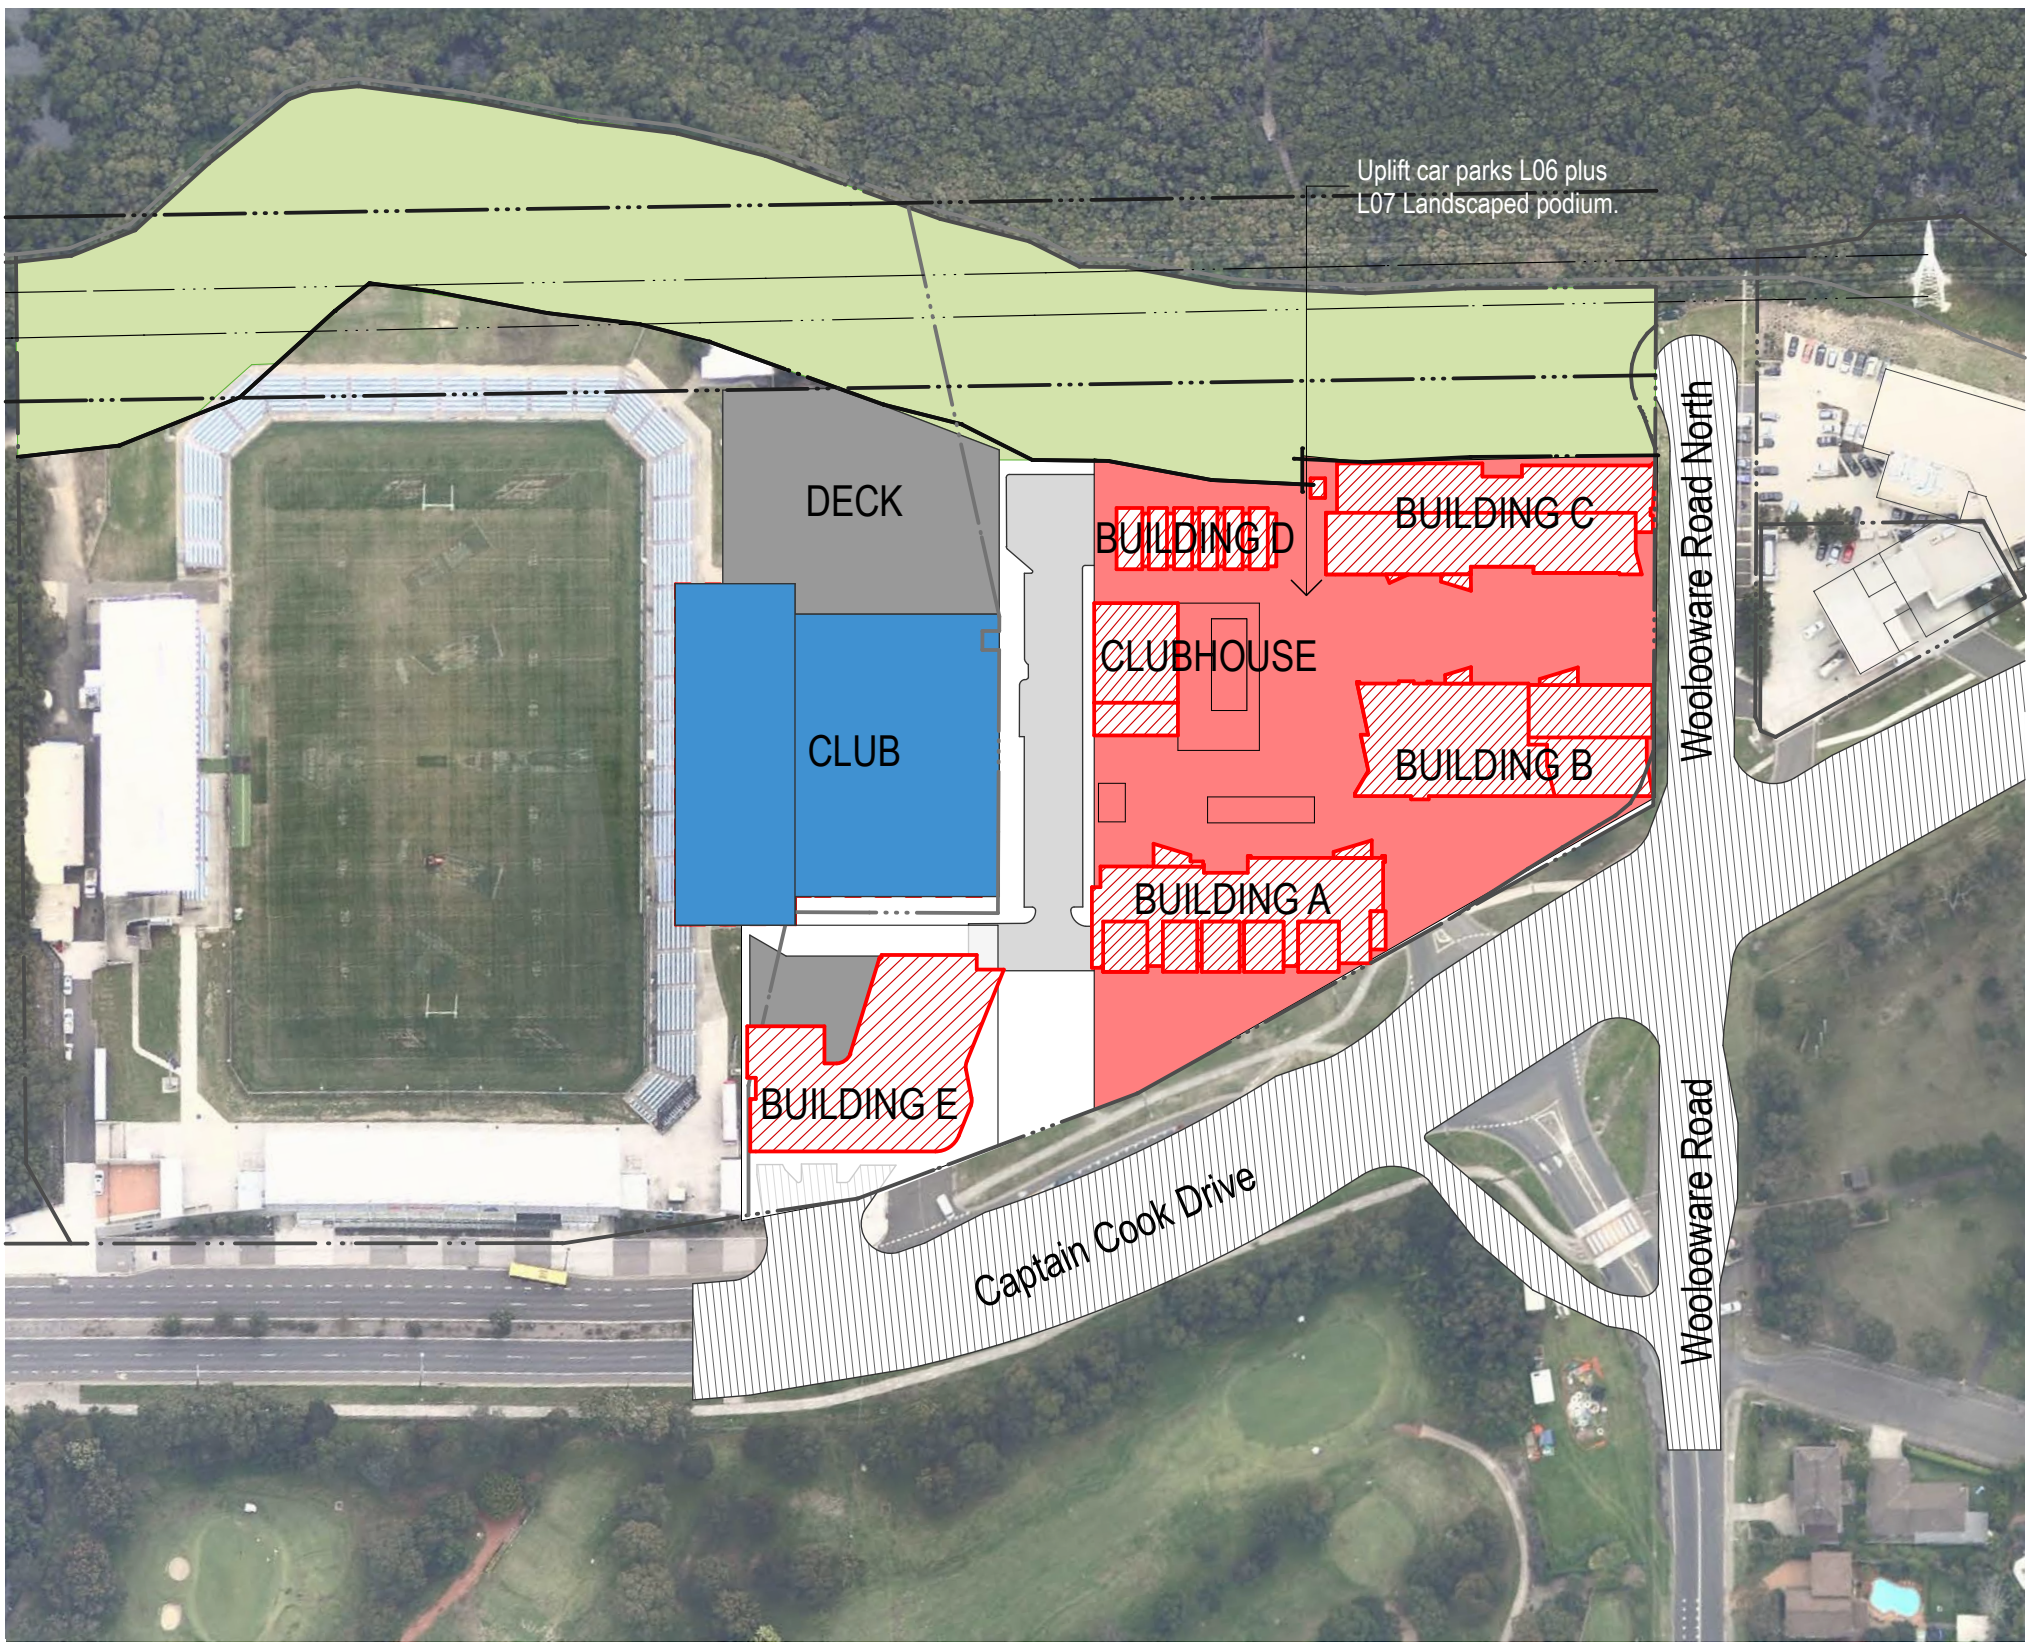

4 Stage 4 - Phase 4



Rev.	Date	Approved by	Revision Notes
A	23.09.16	JM	For S75W Submission
B	01.12.16	JM	For S75W Submission

CLIENT
Bluestone Capital Ventures No 1 PL
Suite 1, Level 6, 71 Macquarie St Sydney NSW 2000 AU
RETAL ARCHITECTS
HEAR Rice Chaudhry
Level 1, 110 Walker Street, North Sydney NSW 2060 AU
Project Title

Bay Central Uplift - Concept Plan
Captain Cook Drive Woollooware NSW 2230 AU


Drawing Title
Indicative Staging Diagrams
Indicative Staging Diagrams

Scale	Project No.	14020	Drawn by	PM, AT, JM	North
1:5000, 1:1500, 1:1289.87 @A1, 50% @A3					
Status	Dwg No.	S6-A-601-001	Rev	B	
S75W Submission					

NOTES:
This drawing is the property of TURNER ARCHITECTURE and shall not be reproduced, stored in a retrieval system, or transmitted in any form or by any means, electronic, mechanical, photocopying, recording, or by any information storage and retrieval system, without the prior written permission of TURNER ARCHITECTURE. All rights reserved. This drawing is for the use of the client only and shall not be used for any other purpose without the prior written permission of TURNER ARCHITECTURE.

Client: Bay Central Uplift
Project: Bay Central Uplift - Concept Plan
Drawing No: 140220 PM, AC, JM
Date: 14/02/2020

REV A, B, C, D, E, F

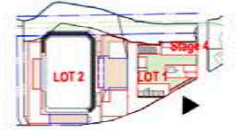

LEGEND



Rev	Date	Approved By	Revision Notes
A	28/08/19	JM	FOR INFORMATION
B	08/09/19	JM	STW SUBMISSION
C	28/11/19	JM	STW SUBMISSION
D	09/02/20	JM	FOR INFORMATION
E	20/08/20	JM	FOR CLIENT REVIEW
F	02/09/20	JM	FOR CLIENT REVIEW
G	20/09/20	JM	FOR STW SUBMISSION
H	01/12/20	JM	Updated STW Submission

CLIENT

Bluestone Capital Version No 1.15

Site: 1, Level 1, 7, 8, 9,2088