


Shadow Diagram Proposed
21 June 9am
1:2000

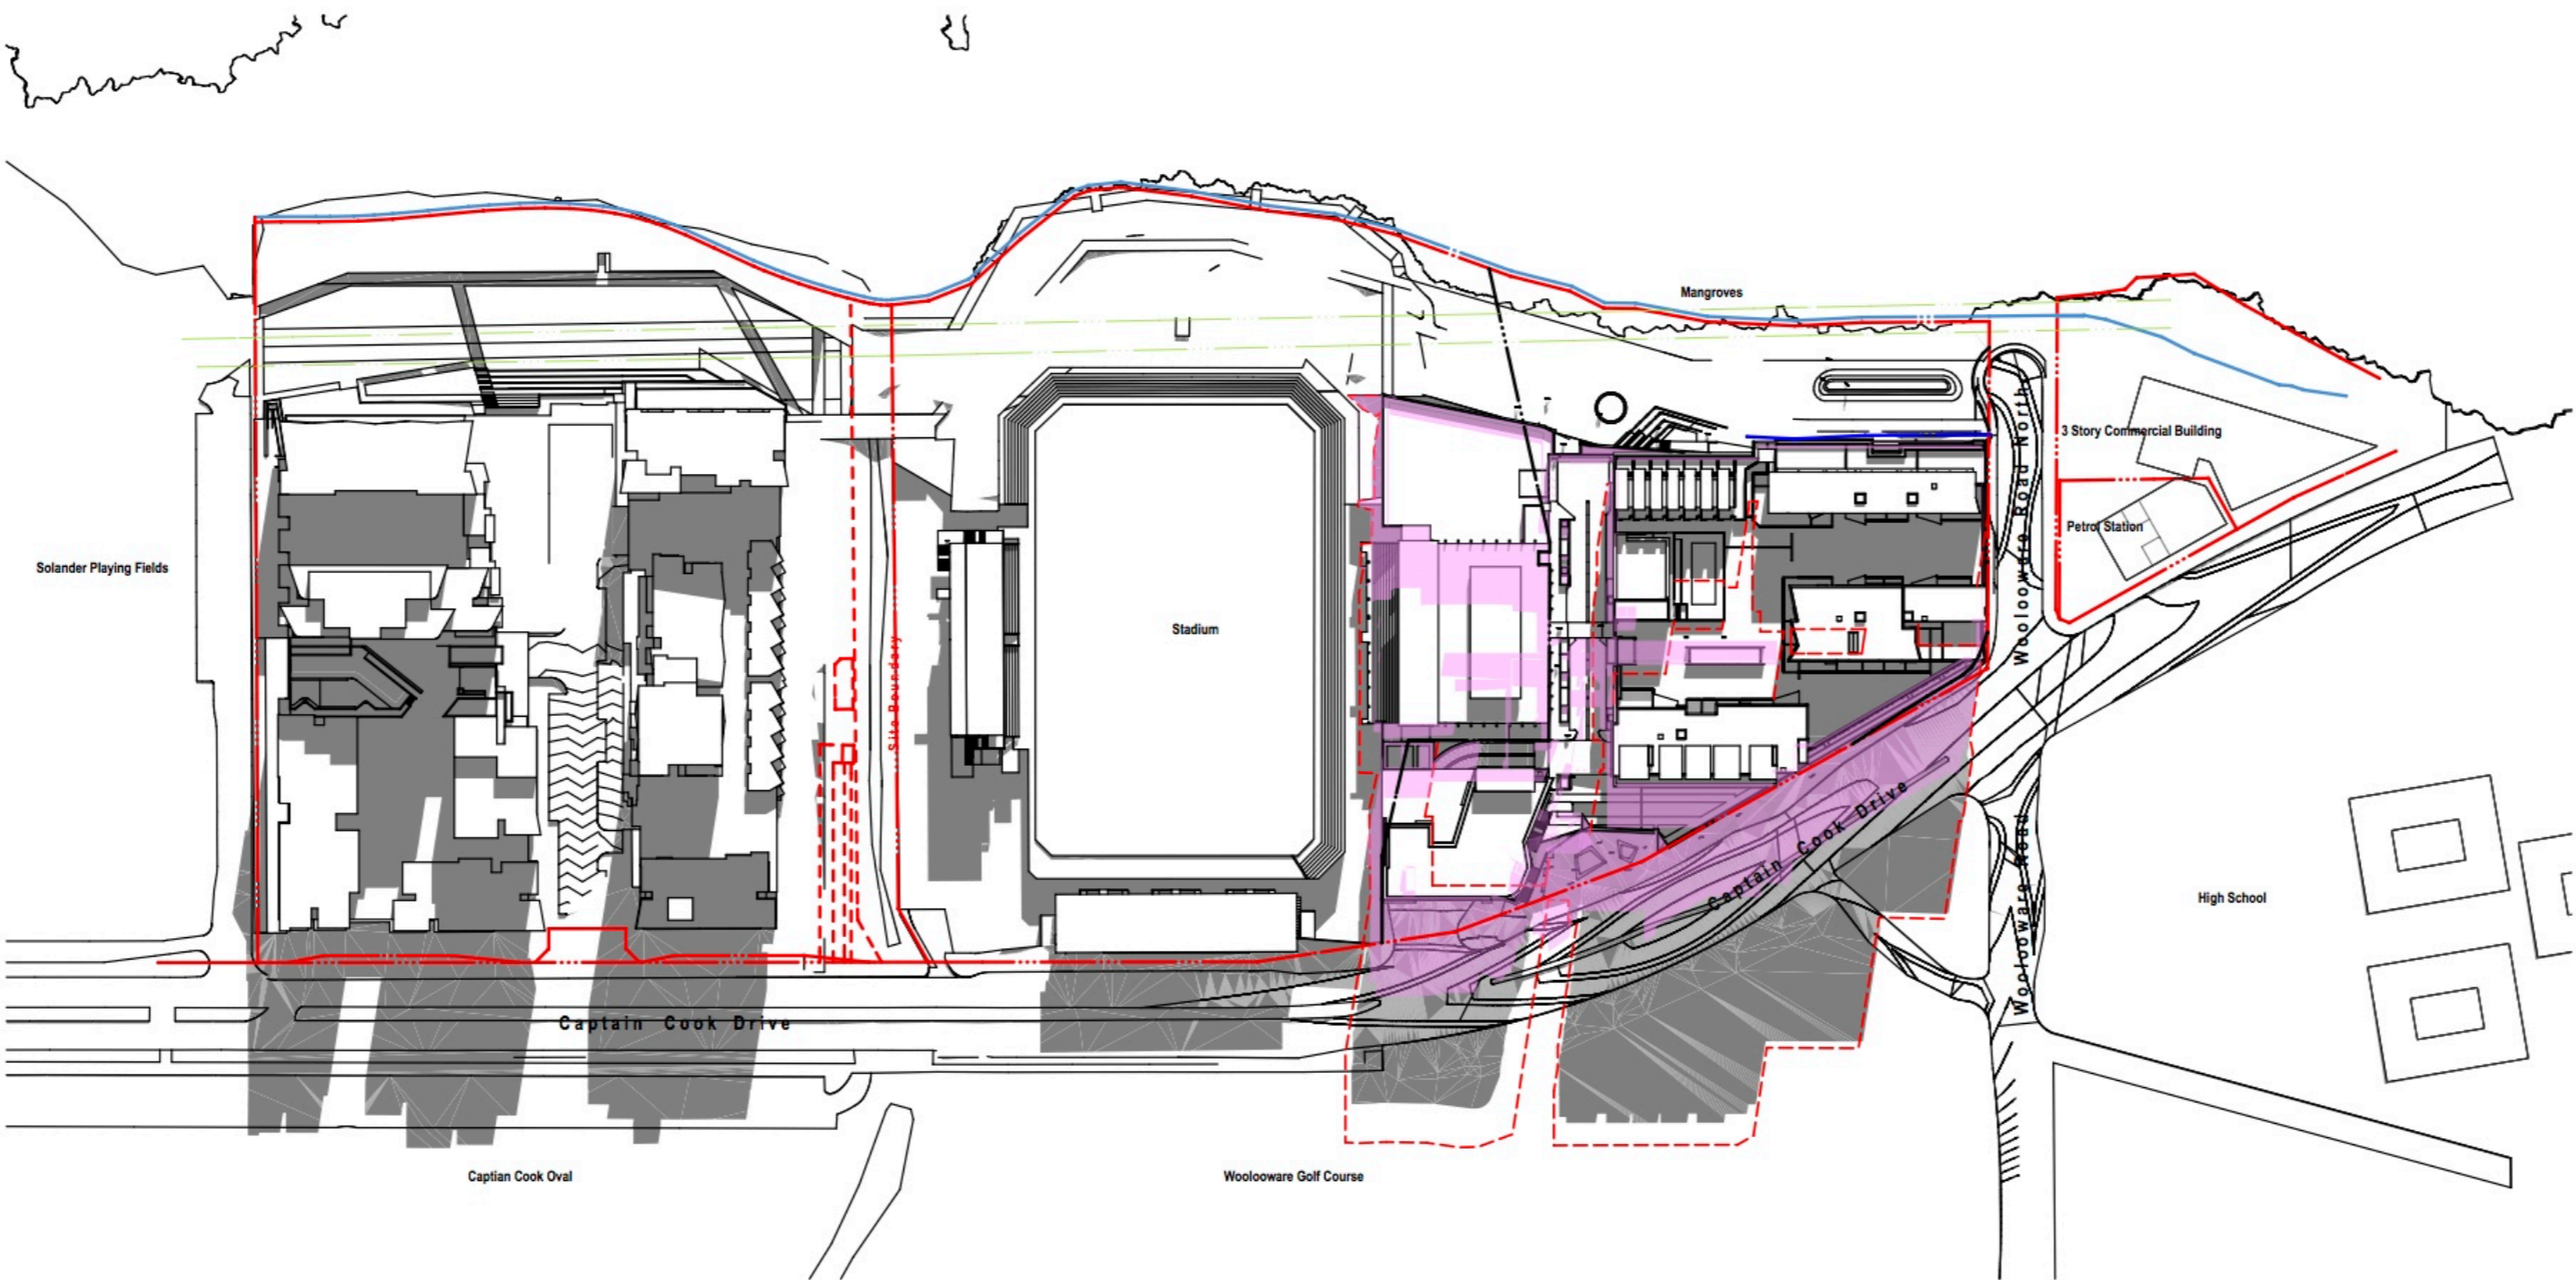


Shadow Diagram Proposed
21 June 10am
1:2000

NOTES
THIS DRAWING IS THE COPYRIGHT © OF TURNER. NO REPRODUCTION WITHOUT PERMISSION. UNLESS NOTED OTHERWISE THIS DRAWING IS NOT FOR CONSTRUCTION. ALL DIMENSIONS AND LEVELS ARE TO BE CHECKED ON SITE PRIOR TO THE COMMENCEMENT OF WORK. IN THE EVENT OF ANY DISCREPANCIES FOR CLARIFICATION BEFORE PROCEEDING WITH WORK, DRAWINGS ARE NOT TO BE SCALED. USE ONLY FIGURED DIMENSIONS. REFER TO CONSULTANT DOCUMENTATION FOR FURTHER INFORMATION. DWG, PLOT AND BMAP FILES ARE UNCONTROLLED DOCUMENTS AND ARE ISSUED FOR INFORMATION ONLY.

DL25 Quality Endorsed Company ISO 9001:2008, License Number 4158
Notwithstanding to whomsoever, 8665, ARIA 08 084 911

KEY PLAN

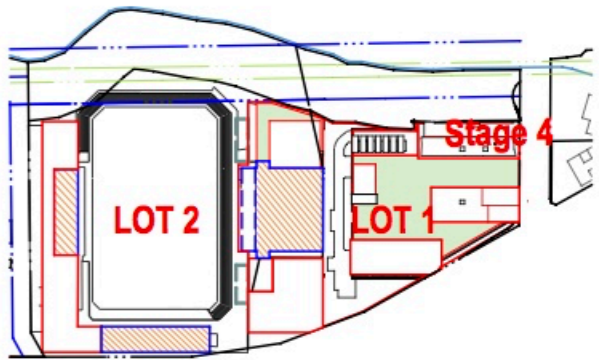

LEGEND

- Main building Envelope Shadow
- Illustrative Scheme Shadow
- Approved Concept Plan Illustrative Shadow

NOTE:
1. SHADOWS GENERATED USING ARCHI CAD 17
2. THIS MODEL IS INDICATIVE ONLY. IT IS INTENDED TO PROVIDE AN UNDERSTANDING OF THE PROPOSED INDICATIVE SCHEME AND ITS IMPACT ON THE SHADOWING OF THE AREA.




Rev.	Date	Approved by	Revision Notes
J	18.11.15	JM	Client Review
K	23.08.16	JM	Client Review
L	22.09.16	JM	For S75W Submission
M	01.12.16	JM	Updated S75W Submission

CLIENT
Bluestone Capital Ventures No. 1 PL
Suite 1, Level 6, 71 Macquarie St Sydney NSW 2000 AU
RETAIL ARCHITECTS
H&R Rice Oudney
Level 1, 110 Walker Street, North Sydney NSW 2060 AU


Project Title
Bay Central Uplift - Concept Plan
Captain Cook Drive Woolloomooloo NSW 2230 AU

Drawing Title
Illustrative Shadow Diagrams
Shadow Diagrams June 21st

Scale	Project No.	14020	Drawn by	North
1:500, 1:5000, 1:2000 @A1, 50% @A3			PM, AT, JM	↑
Status	Dwg No.		Rev	
S75W Submission	S6-A-504-001		M	

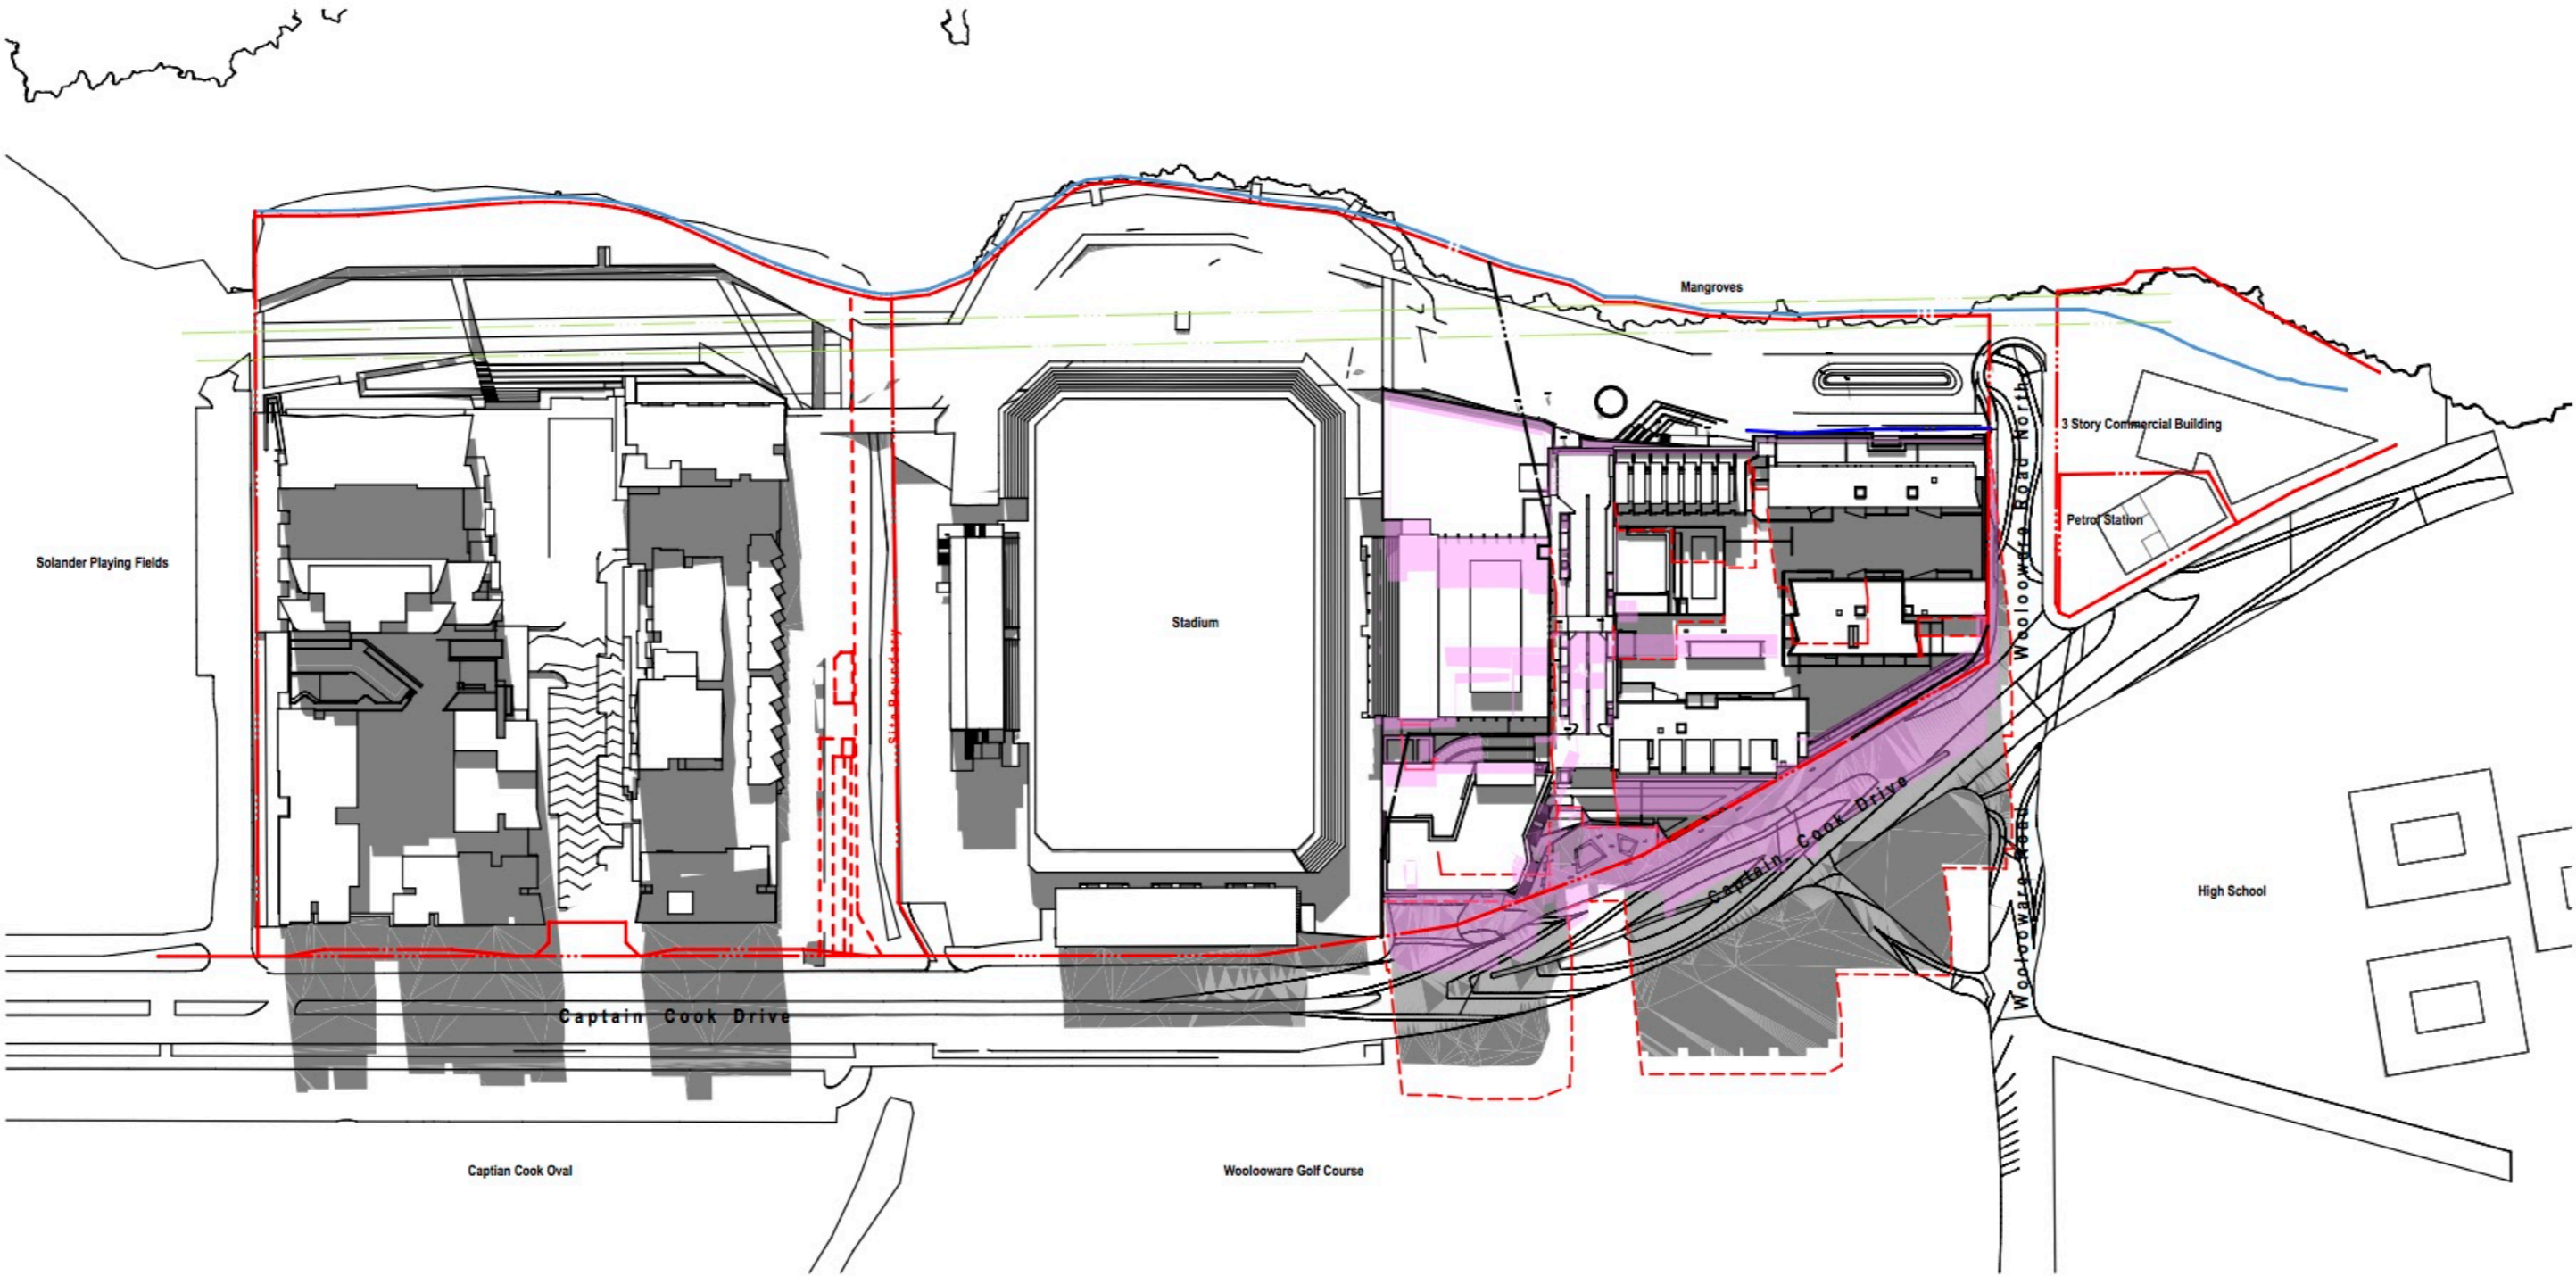

Shadow Diagram Proposed
21 June 11am
1:2000

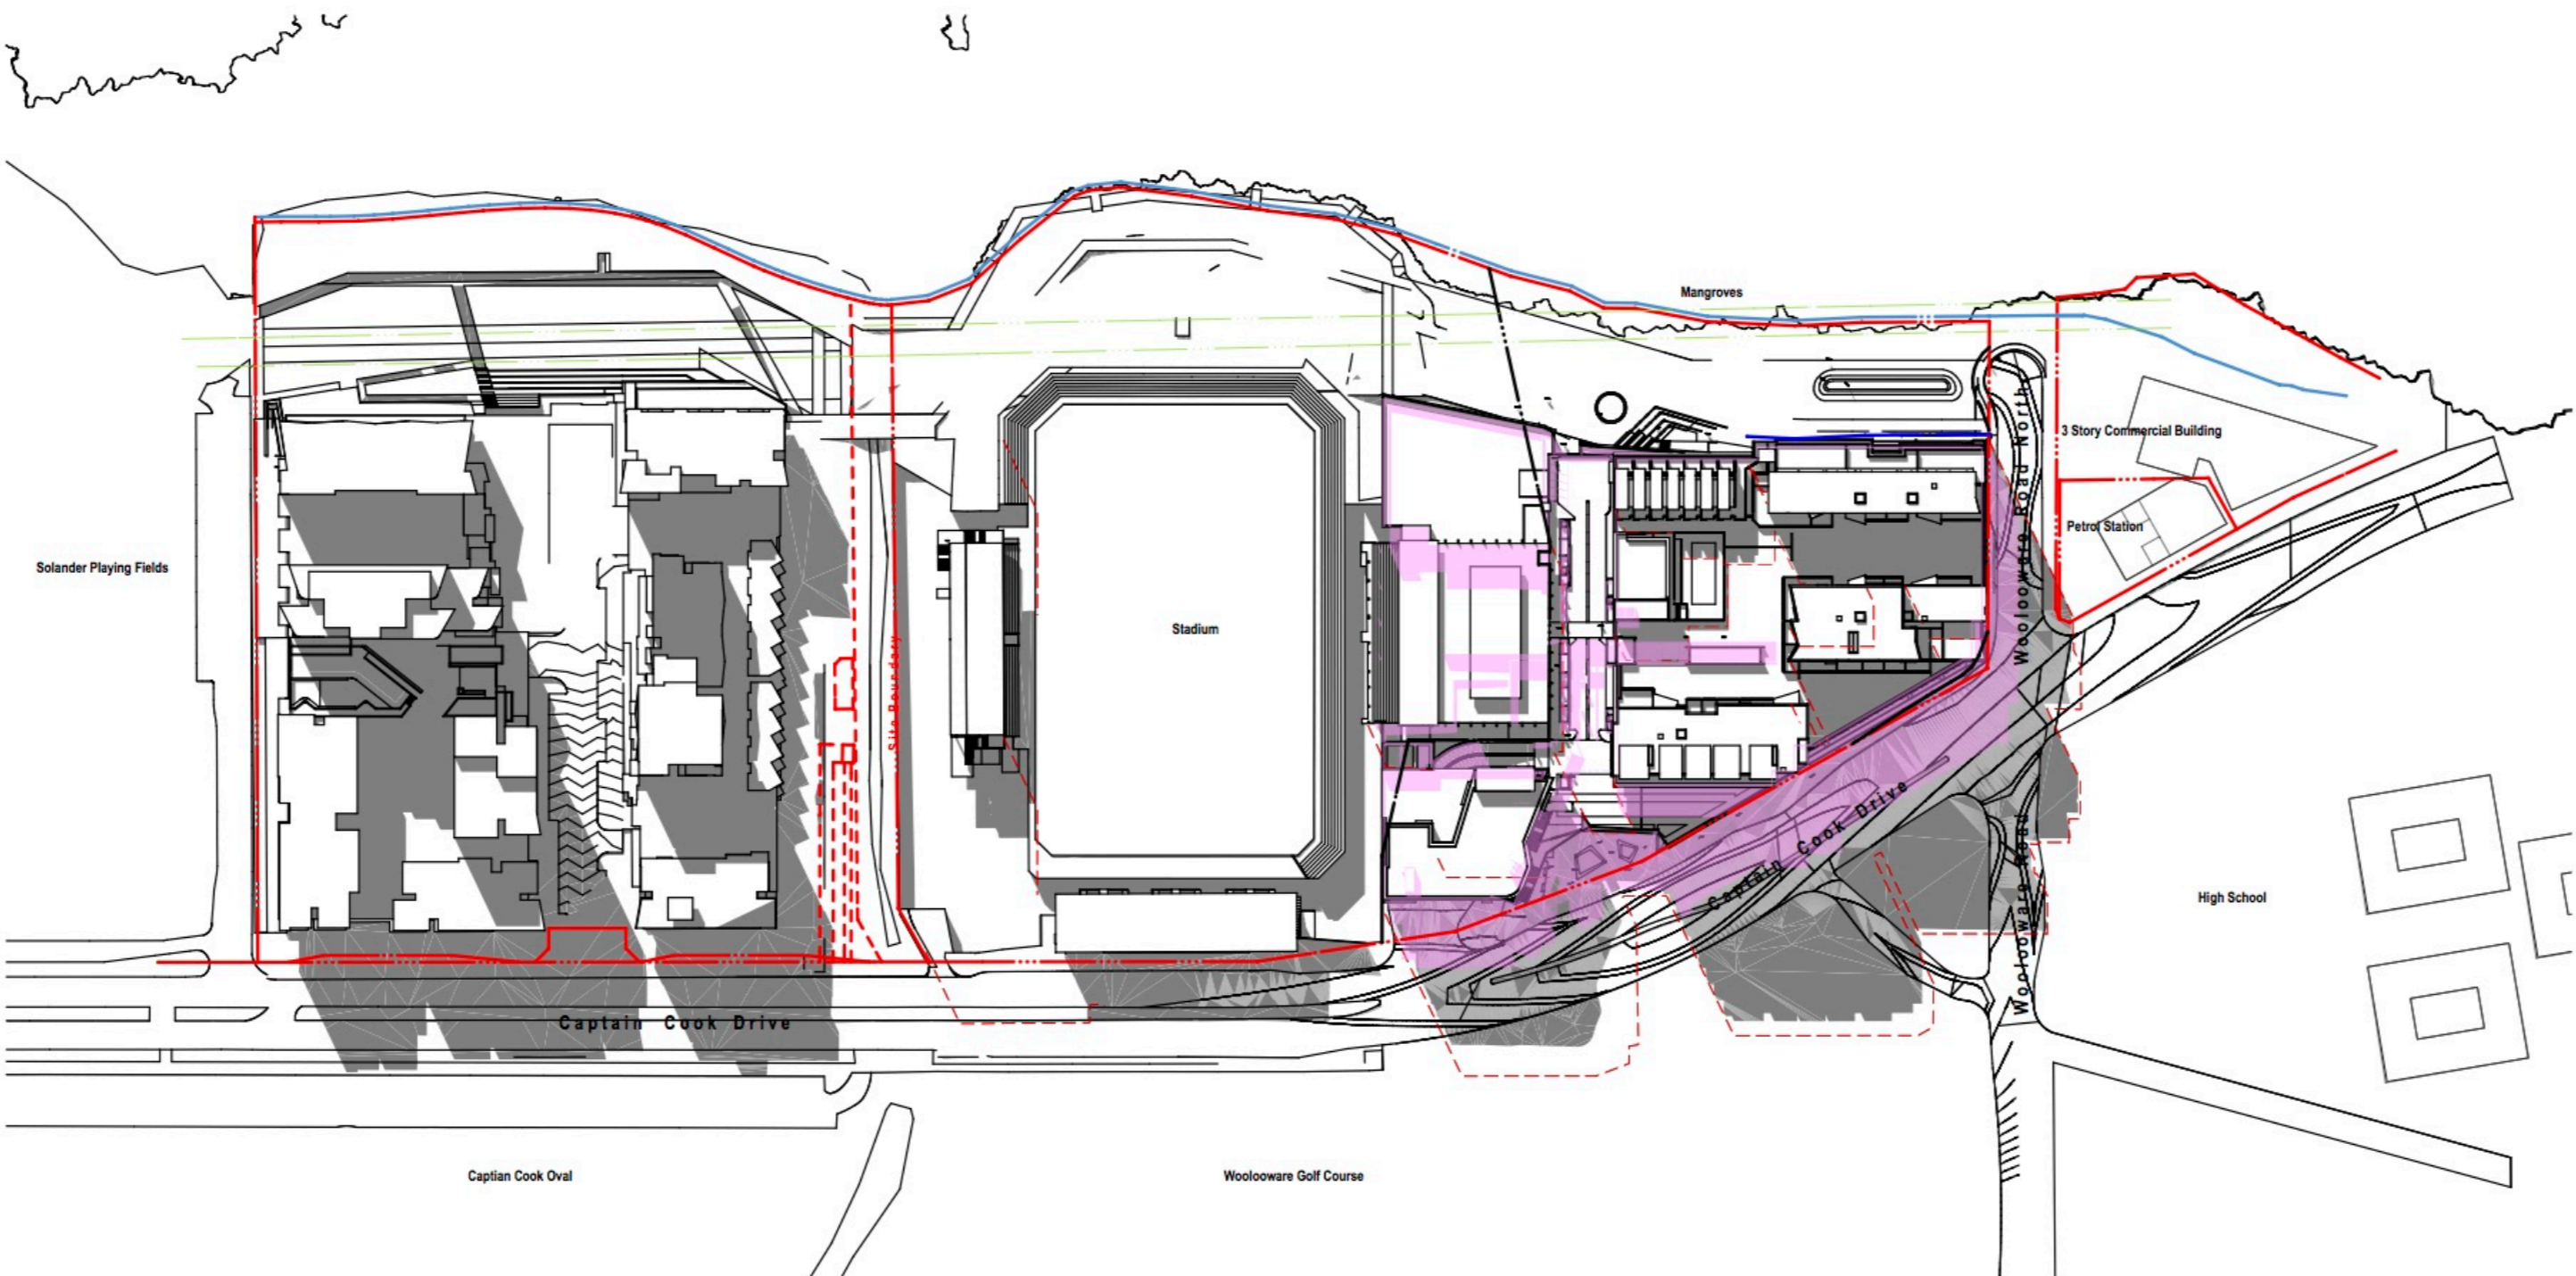


Shadow Diagram Proposed
21 June 12pm
1:2000

NOTES
THIS DRAWING IS THE COPYRIGHT © OF TURNER. NO REPRODUCTION WITHOUT PERMISSION. UNLESS NOTED OTHERWISE THIS DRAWING IS NOT FOR CONSTRUCTION. ALL DIMENSIONS AND LEVELS ARE TO BE CHECKED ON SITE PRIOR TO THE COMMENCEMENT OF WORK. INFORM TURNER OF ANY DISCREPANCIES FOR CLARIFICATION BEFORE PROCEEDING WITH WORK. DRAWINGS ARE NOT TO BE SCALED. USE ONLY FIGURED DIMENSIONS. REFER TO CONSULTANT DOCUMENTATION FOR FURTHER INFORMATION. DWG, PLOT AND BMAP FILES ARE UNCONTROLLED DOCUMENTS AND ARE ISSUED FOR INFORMATION ONLY.

DL25 Quality Endorsed Company ISO 9001:2008 License Number 4158
Notwithstanding to whomsoever
Notwithstanding to whomsoever

KEY PLAN

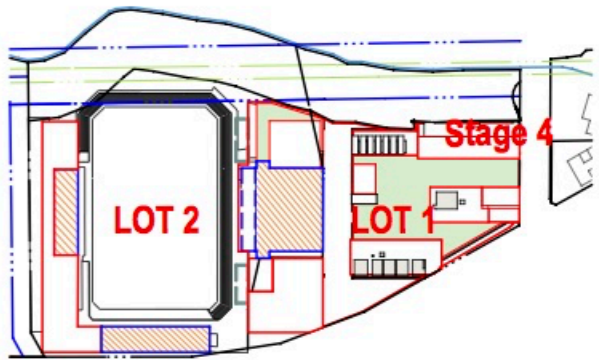

LEGEND


- Main building Envelope Shadow
- Illustrative Scheme Shadow
- Approved Concept Plan Illustrative Shadow

NOTE:
1. SHADOWS GENERATED USING ARCHI CAD 17
2. THIS MODEL IS INDICATIVE ONLY. IT IS INTENDED TO PROVIDE AN UNDERSTANDING OF THE PROPOSED INDICATIVE SCHEME AND ITS IMPACT ON THE SHADOWING OF THE AREA.




Rev.	Date	Approved by	Revision Notes
J	18.11.15	JM	Client Review
K	22.09.16	JM	For S75W Submission
L	01.12.16	JM	Updated S75W Submission


CLIENT Bluestone Capital Ventures No. 1 PL Suite 1, Level 6, 71 Macquarie St Sydney NSW 2000 AU			
RETAIL ARCHITECTS H&R Rice Oudney Level 1, 110 Walker Street, North Sydney NSW 2060 AU			
Project Title Bay Central Uplift - Concept Plan Captain Cook Drive Woollooware NSW 2230 AU			
Drawing Title Illustrative Shadow Diagrams Shadow Diagrams June 21st			
Scale 1:5000, 1:2000 @A1, 50% @A3	Project No. 14020	Drawn by PM, AT, JM	North ↑
Status S75W Submission	Dwg No. S6-A-505-002	Rev L	

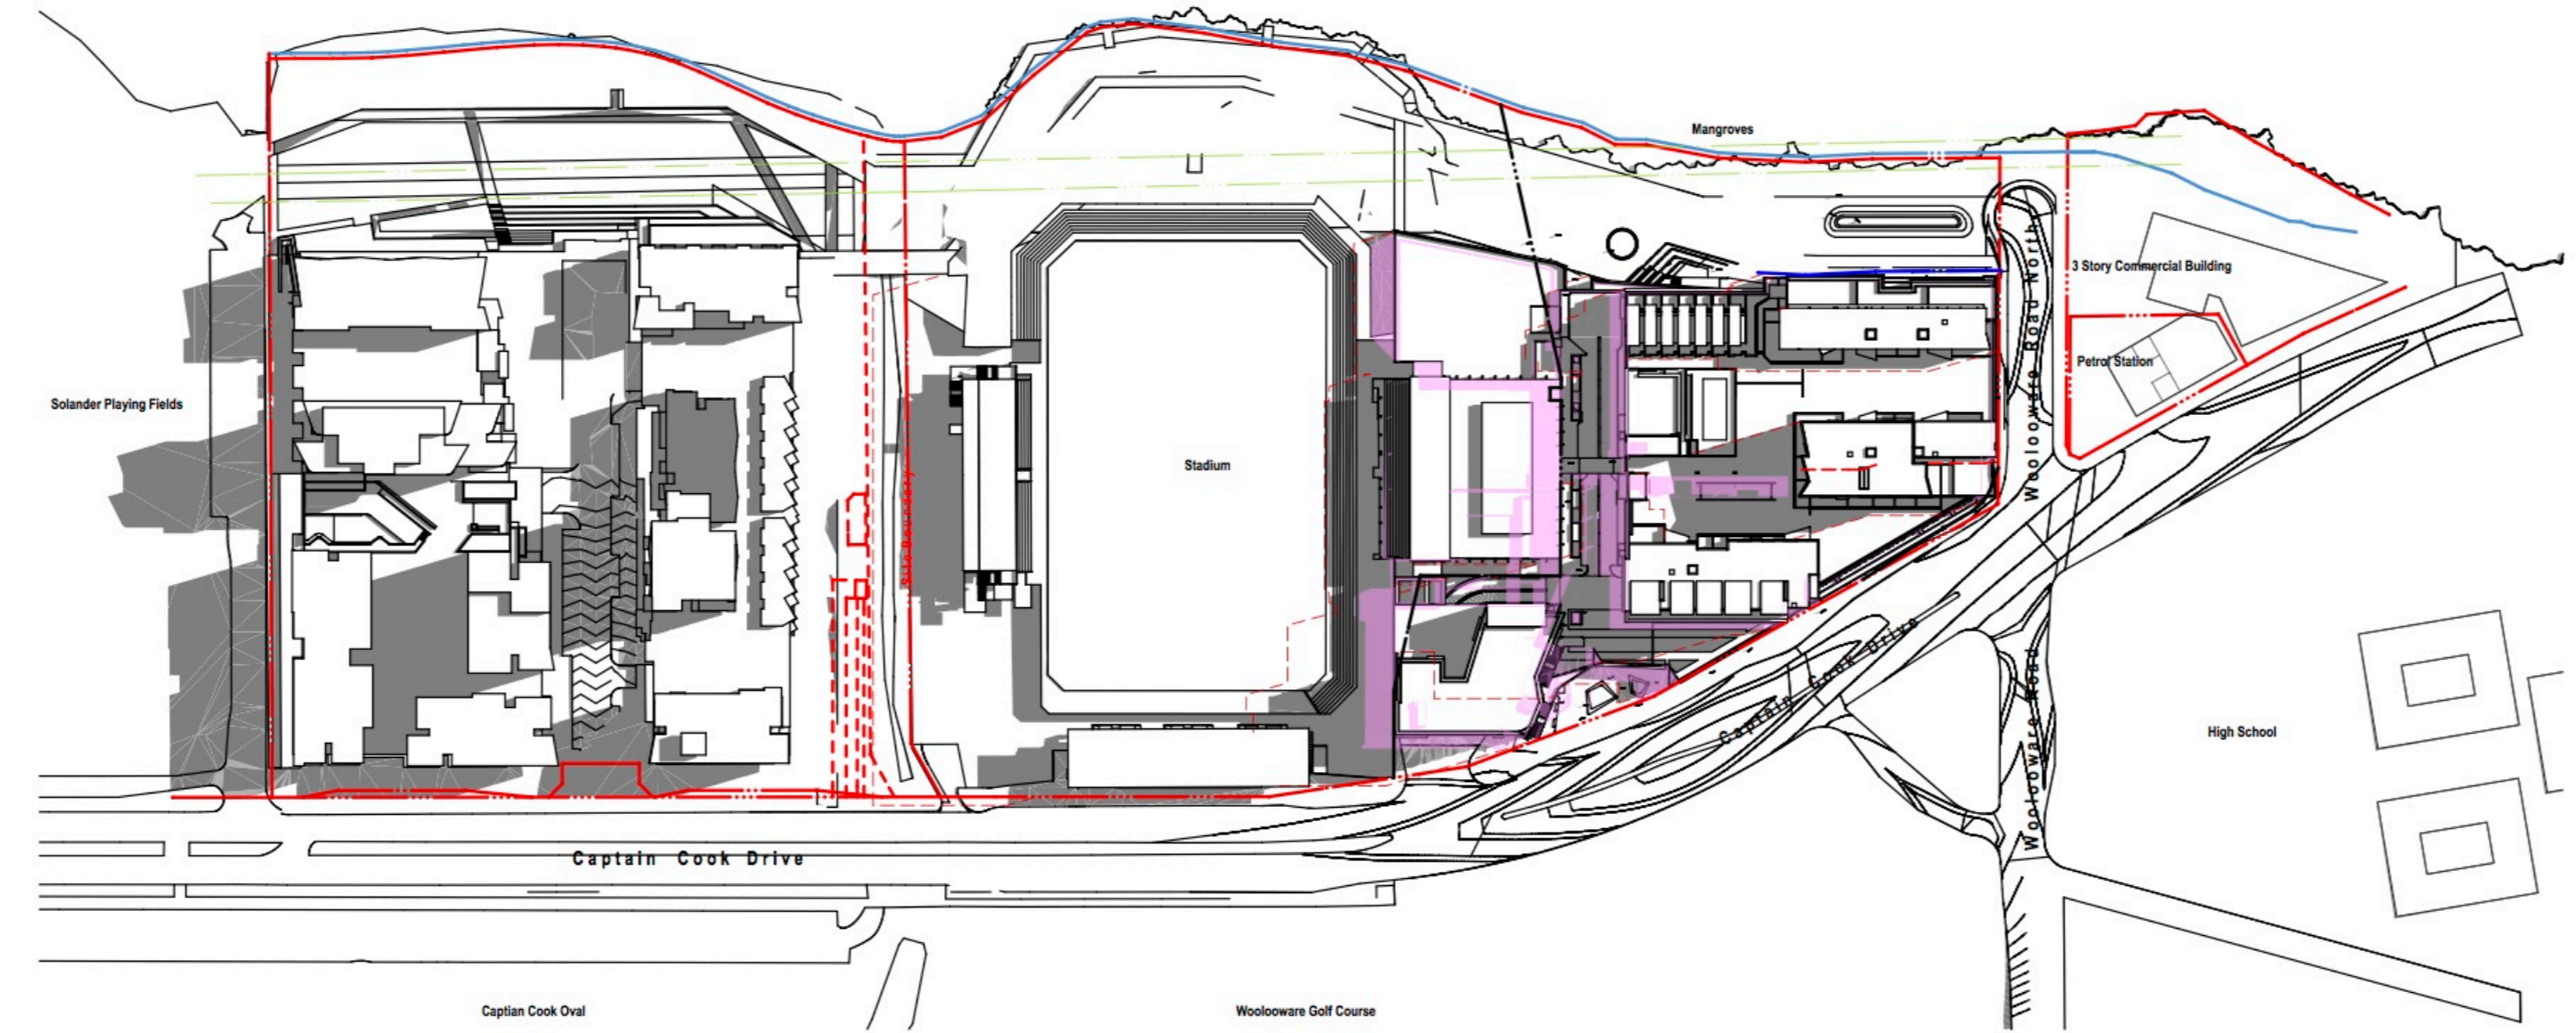

Shadow Diagram Proposed
21 December 9am
1:2000

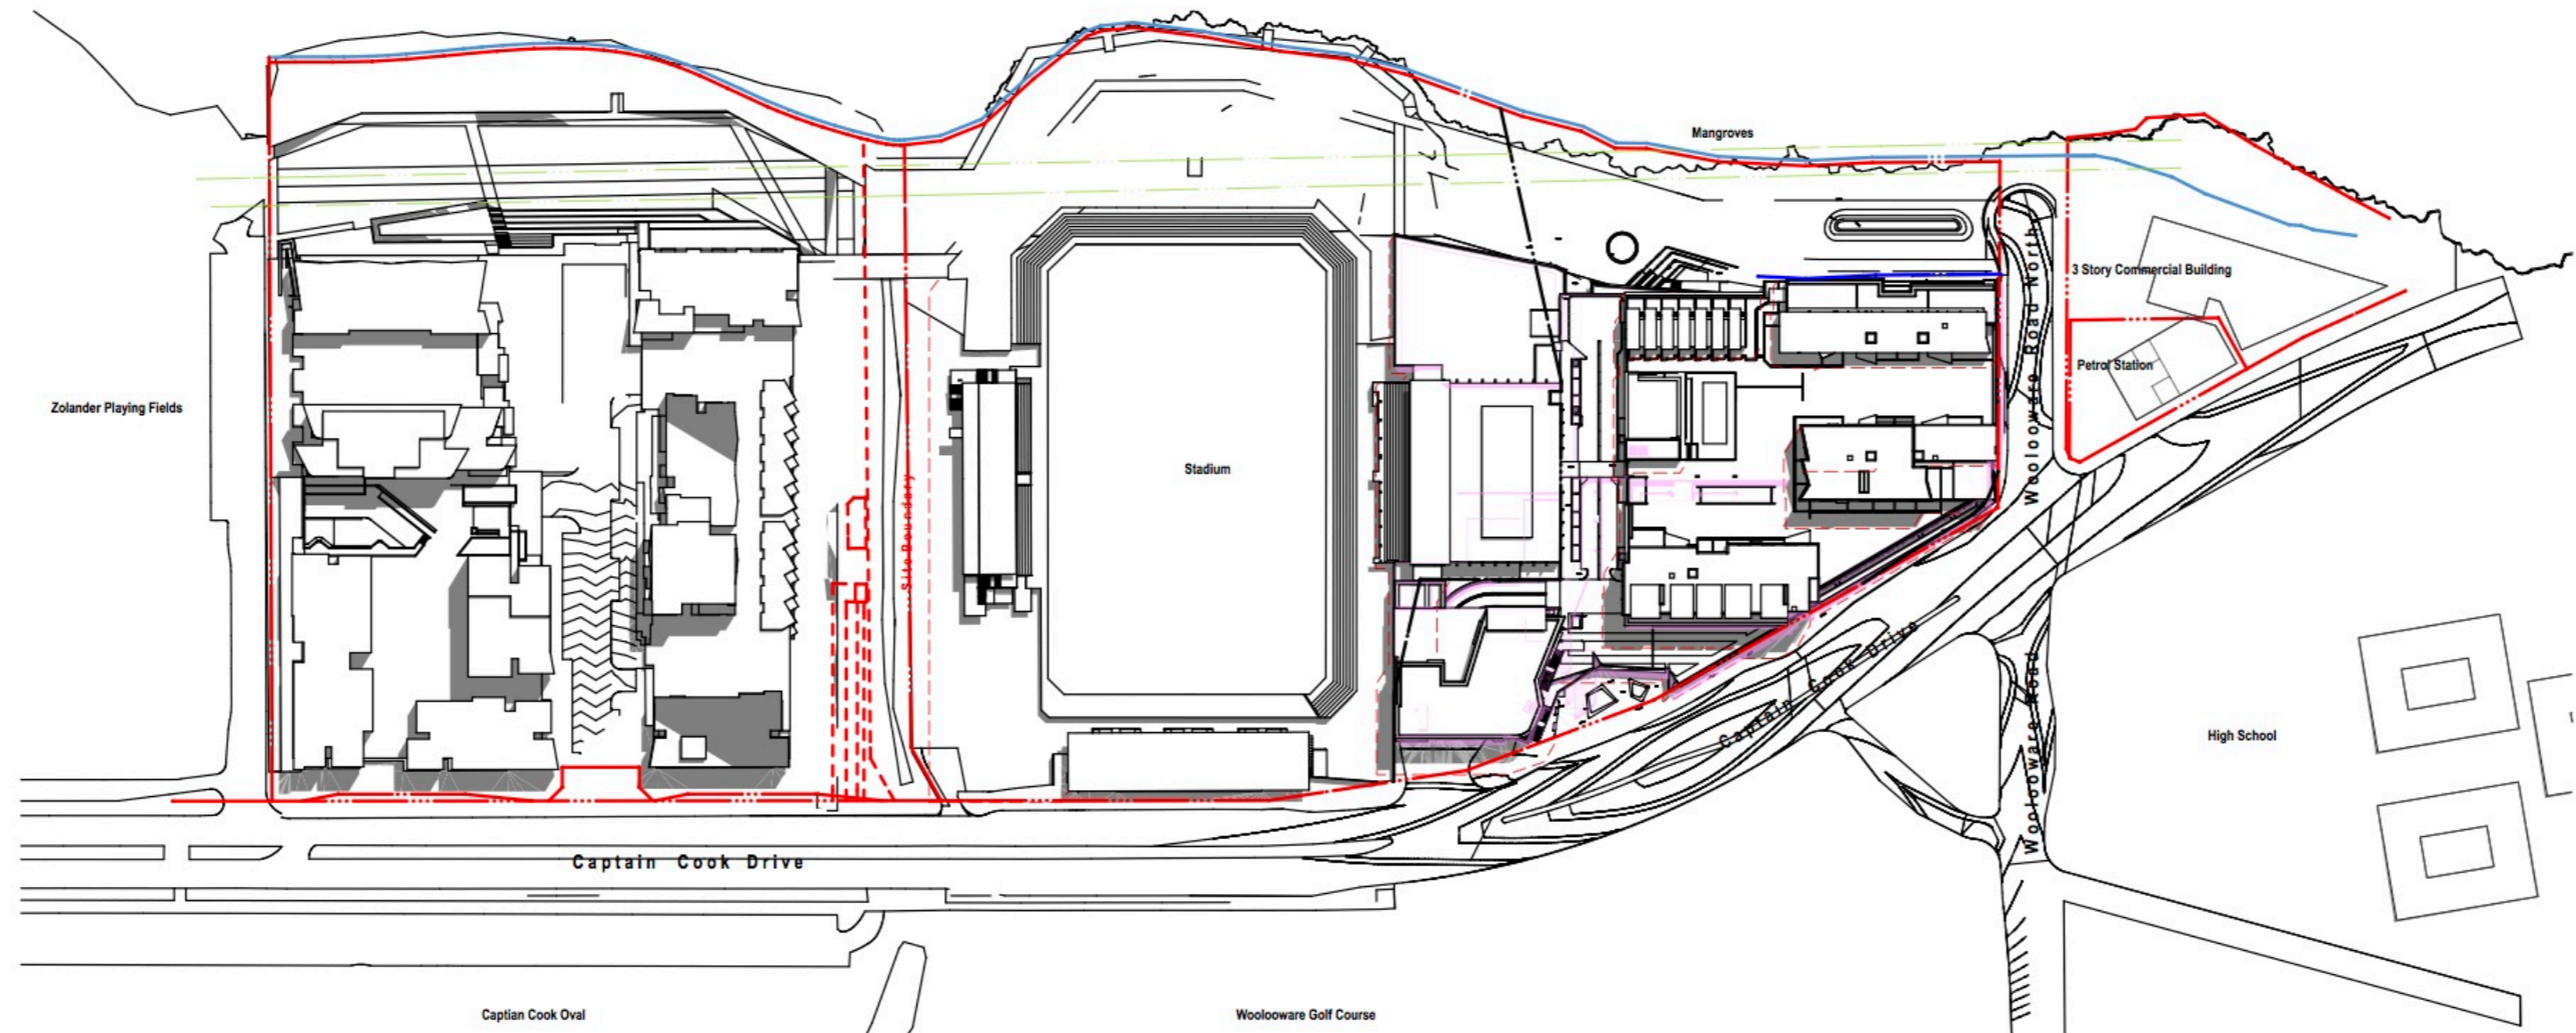

Shadow Diagram Proposed
21 December 12pm
1:2000

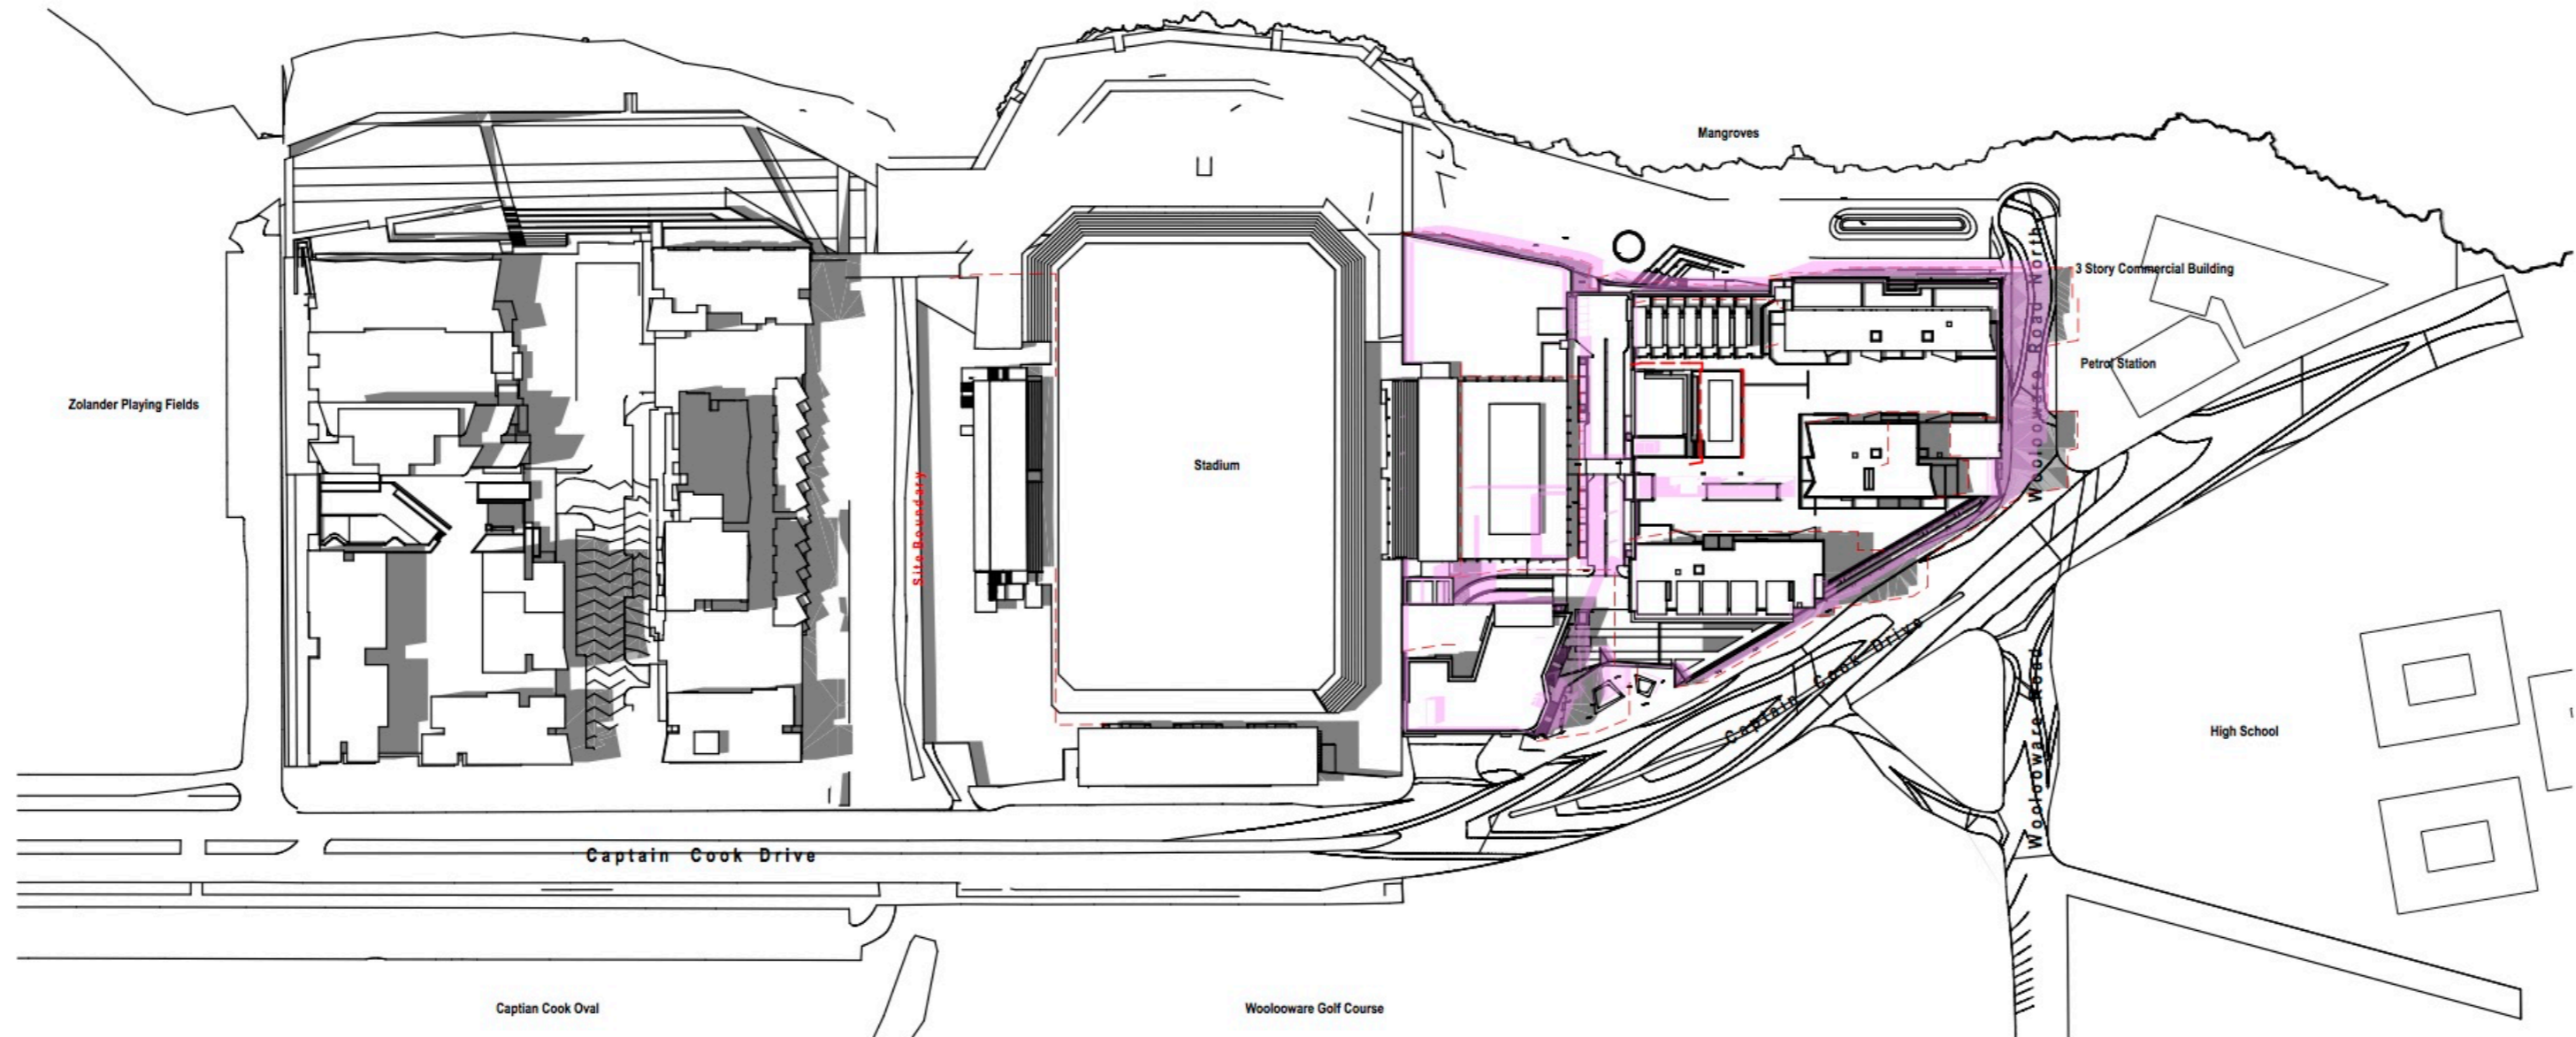


Shadow Diagram Proposed
21 December 3pm
1:2000

NOTES
THIS DRAWING IS THE COPYRIGHT © OF TURNER. NO REPRODUCTION WITHOUT PERMISSION. UNLESS NOTED OTHERWISE THIS DRAWING IS NOT FOR CONSTRUCTION. ALL DIMENSIONS AND LEVELS ARE TO BE CHECKED ON SITE PRIOR TO THE COMMENCEMENT OF WORK. INFORM TURNER OF ANY DISCREPANCIES FOR CLARIFICATION BEFORE PROCEEDING WITH WORK. DRAWINGS ARE NOT TO BE SCALED. USE ONLY FIGURED DIMENSIONS. REFER TO CONSULTANT DOCUMENTATION FOR FURTHER INFORMATION. DWG, PLOT AND BMAP FILES ARE UNCONTROLLED DOCUMENTS AND ARE ISSUED FOR INFORMATION ONLY.

DL25 Quality Entitled Company ISO 9001:2008 License Number 4158
Non-Residential Architectural Turnover 8665, ADR 88 084 084 911

KEY PLAN

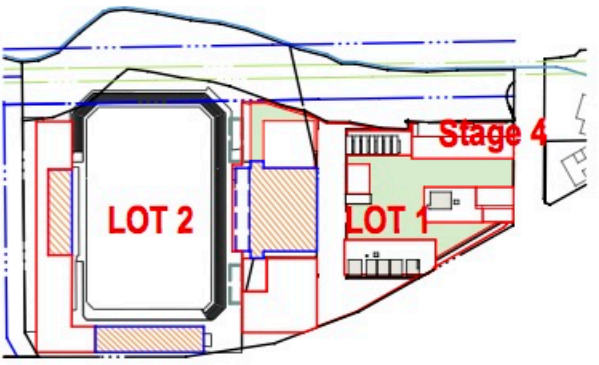

LEGEND

- Main building Envelope Shadow
- Illustrative Scheme Shadow
- Approved Concept Plan Illustrative Shadow

NOTE:
1. SHADOWS GENERATED USING ARCHI CAD 17
2. THIS MODEL IS INDICATIVE ONLY. IT IS INTENDED TO PROVIDE AN UNDERSTANDING OF THE PROPOSED INDICATIVE SCHEME AND ITS IMPACT ON THE SHADOWING OF THE AREA.



Rev.	Date	Approved by	Revision Notes
K	23.09.16	JM	For S75W Submission
L	01.12.16	JM	Updated S75W Submission

CLIENT
Bluestone Capital Ventures No. 1 PL
Suite 1, Level 6, 71 Macquarie St Sydney NSW 2000 AU
RETAIL ARCHITECTS
H&R Rice Oudney
Level 1, 110 Walker Street, North Sydney NSW 2060 AU

Project Title
Bay Central Uplift - Concept Plan
Captain Cook Drive Wooloware NSW 2230 AU

Drawing Title
Illustrative Shadow Diagrams
Shadow Diagrams Dec 21st

Scale	Project No.	14020	Drawn by	North
1:5000, 1:2000 @A1, 50% @A3			PM, AT, JM	↑
Status	Dwg No.	S6-A-507-004	Rev	L
S75W Submission				

turner

Level 7, ONE Oxford Street
Darlinghurst NSW 2010
Australia

T +61 2 8668 0000
F +61 2 8668 0088
turner@tdo.com.au