


NOTES
THIS DRAWING IS THE COPYRIGHT © OF TURNER. NO REPRODUCTION WITHOUT PERMISSION. UNLESS NOTED OTHERWISE THIS DRAWING IS NOT FOR CONSTRUCTION. ALL DIMENSIONS AND LEVELS ARE TO BE CHECKED ON SITE PRIOR TO THE COMMENCEMENT OF WORK. INFORM TURNER OF ANY DISCREPANCIES FOR CLARIFICATION BEFORE PROCEEDING WITH WORK. DRAWINGS ARE NOT TO BE SCALED. USE ONLY FIGURED DIMENSIONS. REFER TO CONSULTANT DOCUMENTATION FOR FURTHER INFORMATION. DWG, PC AND BWM FILES ARE UNCONTROLLED DOCUMENTS AND ARE ISSUED FOR INFORMATION ONLY.


SLCS Quality Endorsed Company ISO 9001:2008, Licence Number 4168
Notified Architect Notified Engineer 6995, ADR 86 04 054 011

KEY PLAN

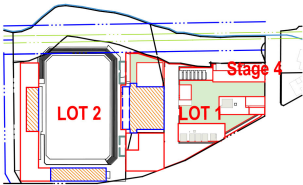


LEGEND

- Main building Envelope Shadow
- Illustrative Scheme Shadow
- Approved Concept Plan Illustrative Shadow

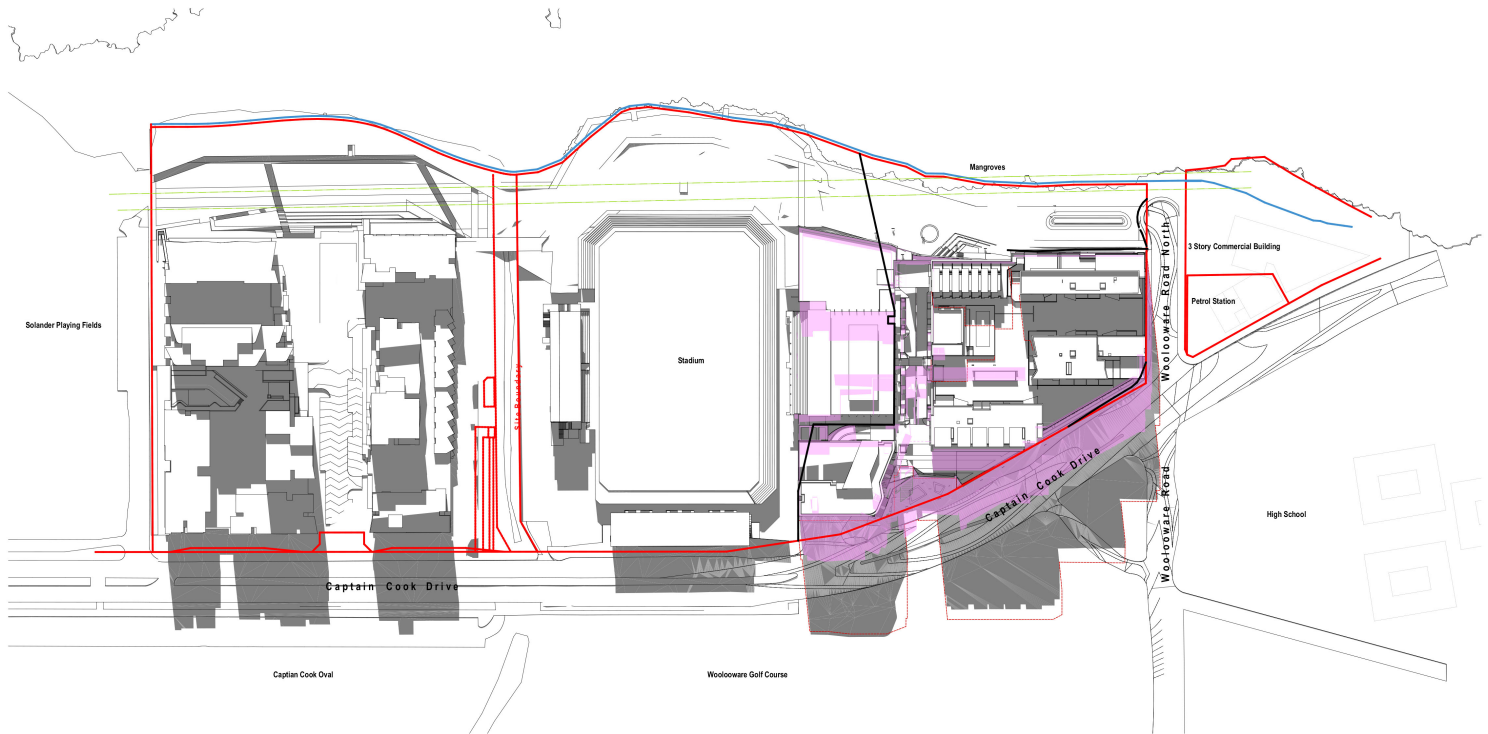

Shadow Diagram Proposed
21 June 11am
1:2000

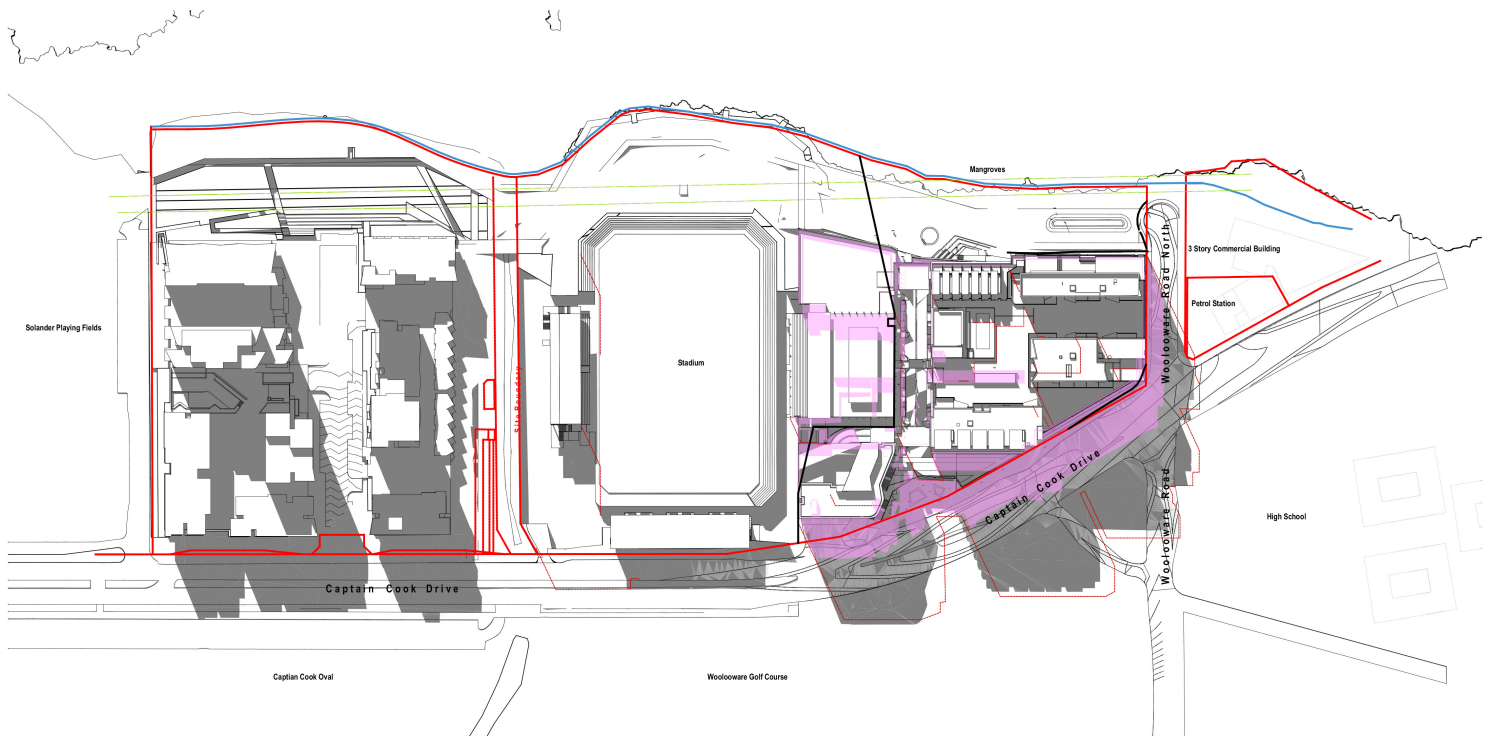

Shadow Diagram Proposed
21 June 12pm
1:2000

NOTE:
1. SHADOWS GENERATED USING ARCHICAD 17
2. THIS MODEL IS INDICATIVE ONLY. IT IS INTENDED TO PROVIDE AN UNDERSTANDING OF THE PROPOSED INDICATIVE SCHEME AND ITS IMPACT ON THE SHADOWING OF THE AREA.



Rev.	Date	Approved by	Revision Notes
J	18.11.15	JM	Client Review
K	22.08.16	JM	For S75W Submission
L	01.12.16	JM	Updated S75W Submission
M	23.06.17	JM	Updated S75W Submission
N	12.07.17	JM	Updated S75W Submission

CLIENT
Bluestone Capital Ventures No.1 PL
Suite 1, Level 6, 71 Macquarie St Sydney NSW 2000 AU

RETAIL ARCHITECTS
HDR Rice Ouellet
Level 1, 110 Walker Street, North Sydney NSW 2060 AU

Project Title

Bay Central Uplift - Concept Plan
Captain Cook Drive Woolloomare NSW 2230 AU

Drawing Title


Illustrative Shadow Diagrams
Shadow Diagrams June 21st

Scale	Project No.	Drawn by	North
1:5000, 1:2000 @A1, 50% @A3	14020	PM, AT, JM	↗
Status	Dwg No.	Rev	N
S75W Submission	S6-A-505-002		


turner

Level 7, ONE Oxford Street
Sydney NSW 2010
Australia


T +61 2 8988 0000
F +61 2 8988 0000
turnerstudio.com.au

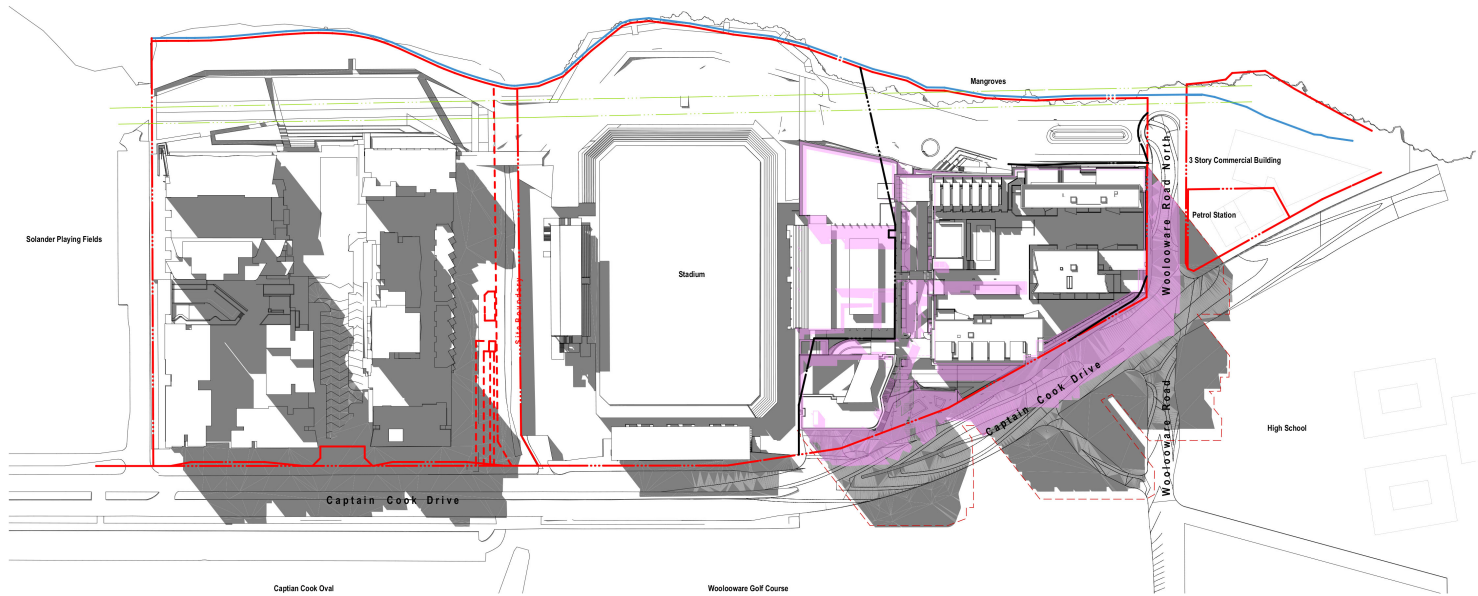

Shadow Diagram Proposed
21 June 1pm
1:2000

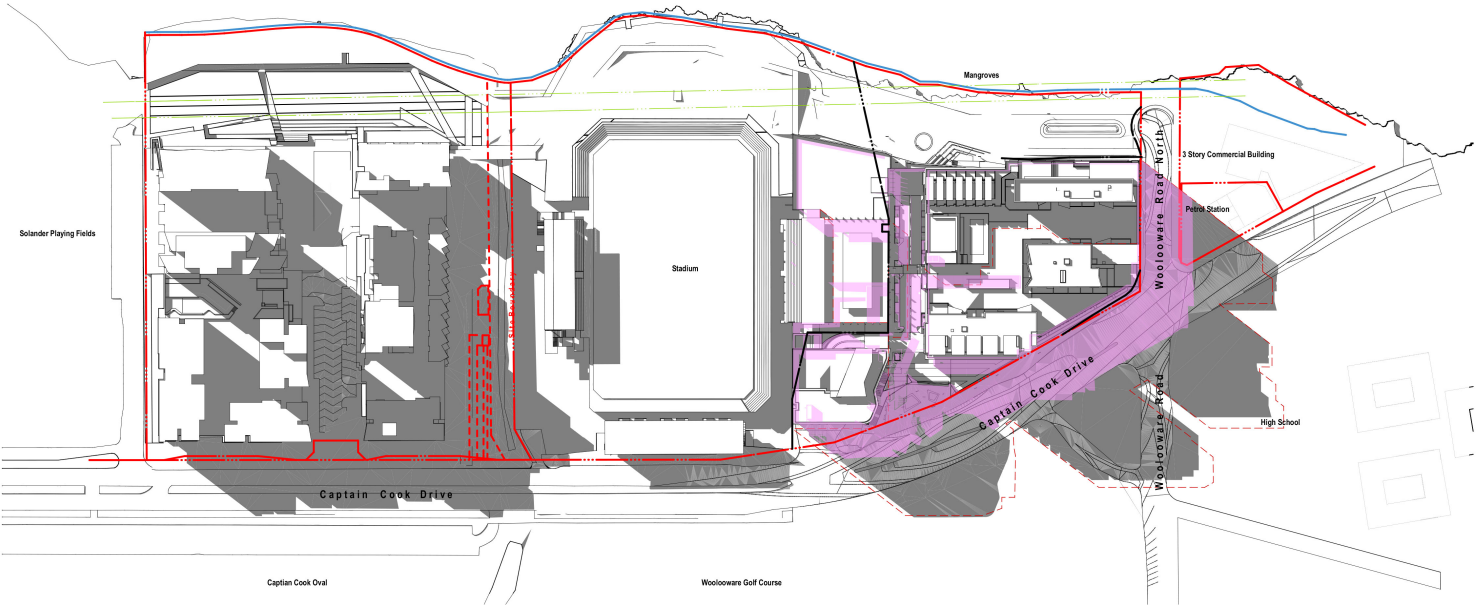

Shadow Diagram Proposed
21 June 2pm
1:2000

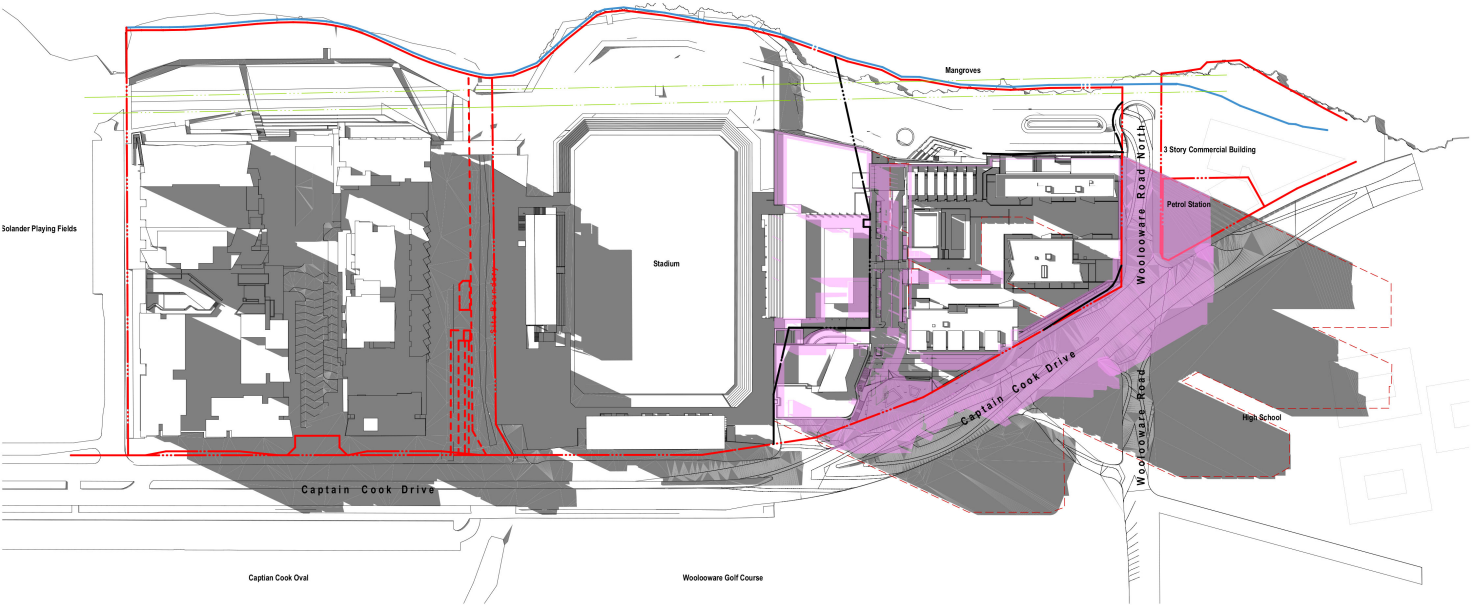


Shadow Diagram Proposed
21 June 3pm
1:2000

NOTES
THIS DRAWING IS THE COPYRIGHT © OF TURNER. NO REPRODUCTION WITHOUT PERMISSION. UNLESS NOTED OTHERWISE THIS DRAWING IS NOT FOR CONSTRUCTION. ALL DIMENSIONS AND LEVELS ARE TO BE CHECKED ON SITE PRIOR TO THE COMMENCEMENT OF WORK. INFORM TURNER OF ANY DISCREPANCIES FOR CLARIFICATION BEFORE PROCEEDING WITH WORK. DRAWINGS ARE NOT TO BE SCALED. USE ONLY FIGURED DIMENSIONS. REFER TO CONSULTANT DOCUMENTATION FOR FURTHER INFORMATION. DWG, PC AND BMAP FILES ARE UNCONTROLLED DOCUMENTS AND ARE ISSUED FOR INFORMATION ONLY.

SLCS Quality Enforced Company ISO 9001:2008, License Number 4188
Notified Architect Nicholas Turner 6595, APR 08, 204 204 071

KEY PLAN

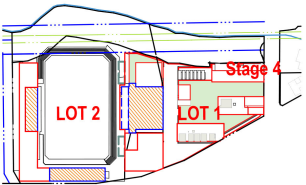

LEGEND

- Main building Envelope Shadow
- Illustrative Scheme Shadow
- Approved Concept Plan Illustrative Shadow

NOTE:
1. SHADOWS GENERATED USING ARCHI CAD 17
2. THIS MODEL IS INDICATIVE ONLY. IT IS INTENDED TO PROVIDE AN UNDERSTANDING OF THE PROPOSED INDICATIVE SCHEME AND ITS IMPACT ON THE SHADOWING OF THE AREA.



Rev	Date	Approved by	Revision Notes
J	18.11.15	JM	Client Review
K	23.09.16	JM	For S75W Submission
L	01.12.16	JM	Updated S75W Submission
M	23.06.17	JM	Updated S75W Submission
N	12.07.17	JM	Updated S75W Submission

CLIENT
Bluestone Capital Ventures No.1 PL
Suite 1, Level 6, 71 Macquarie St Sydney NSW 2000 AU

RETAIL ARCHITECTS
HDR Rice Daulbrey
Level 1, 110 Walker Street, North Sydney NSW 2060 AU

Project Title
Bay Central Uplift - Concept Plan
Captain Cook Drive Woollooware NSW 2230 AU

Drawing Title
Illustrative Shadow Diagrams
Shadow Diagrams June 21st

Scale	Project No.	Drawn by	North
1:5000, 1:2000 @A1, 50% @A3	14020	PM, AT, JM	↑
Status	Dwg No.	Rev	N
S75W Submission	S6-A-506-003		

turner

Level 7, ONE Oxford Street
Darlinghurst NSW 2010
Australia

T +61 2 9888 0000
F +61 2 9888 0088
turnerstudio.com.au