


NOTES
THIS DRAWING IS THE COPYRIGHT © OF TURNER. NO REPRODUCTION WITHOUT PERMISSION. UNLESS NOTED OTHERWISE THIS DRAWING IS NOT FOR CONSTRUCTION. ALL DIMENSIONS AND LEVELS ARE TO BE CHECKED ON SITE PRIOR TO THE COMMENCEMENT OF WORK. BEFORE TURNER OF ANY DISCREPANCIES FOR CLARIFICATION BEFORE PROCEEDING WITH WORK. CHANGES ARE NOT TO BE SCALE. USE ONLY PLOTTED DRAWINGS. REFER TO CONSULTANT DOCUMENTATION FOR FURTHER INFORMATION. DWG, PC AND BAA FILES ARE UNCONTROLLED DOCUMENTS AND ARE ISSUED FOR INFORMATION ONLY.

DLCS Quality Estimated Company 150 800 2000, License Number 4193
Notwithstanding Architect Nicholas Turner 4895, 4896, 4897, 4898, 4899, 4900, 4901, 4902, 4903, 4904, 4905, 4906, 4907, 4908, 4909, 4910, 4911

KEY PLAN

LEGEND

■ FACADE ACTIVATION

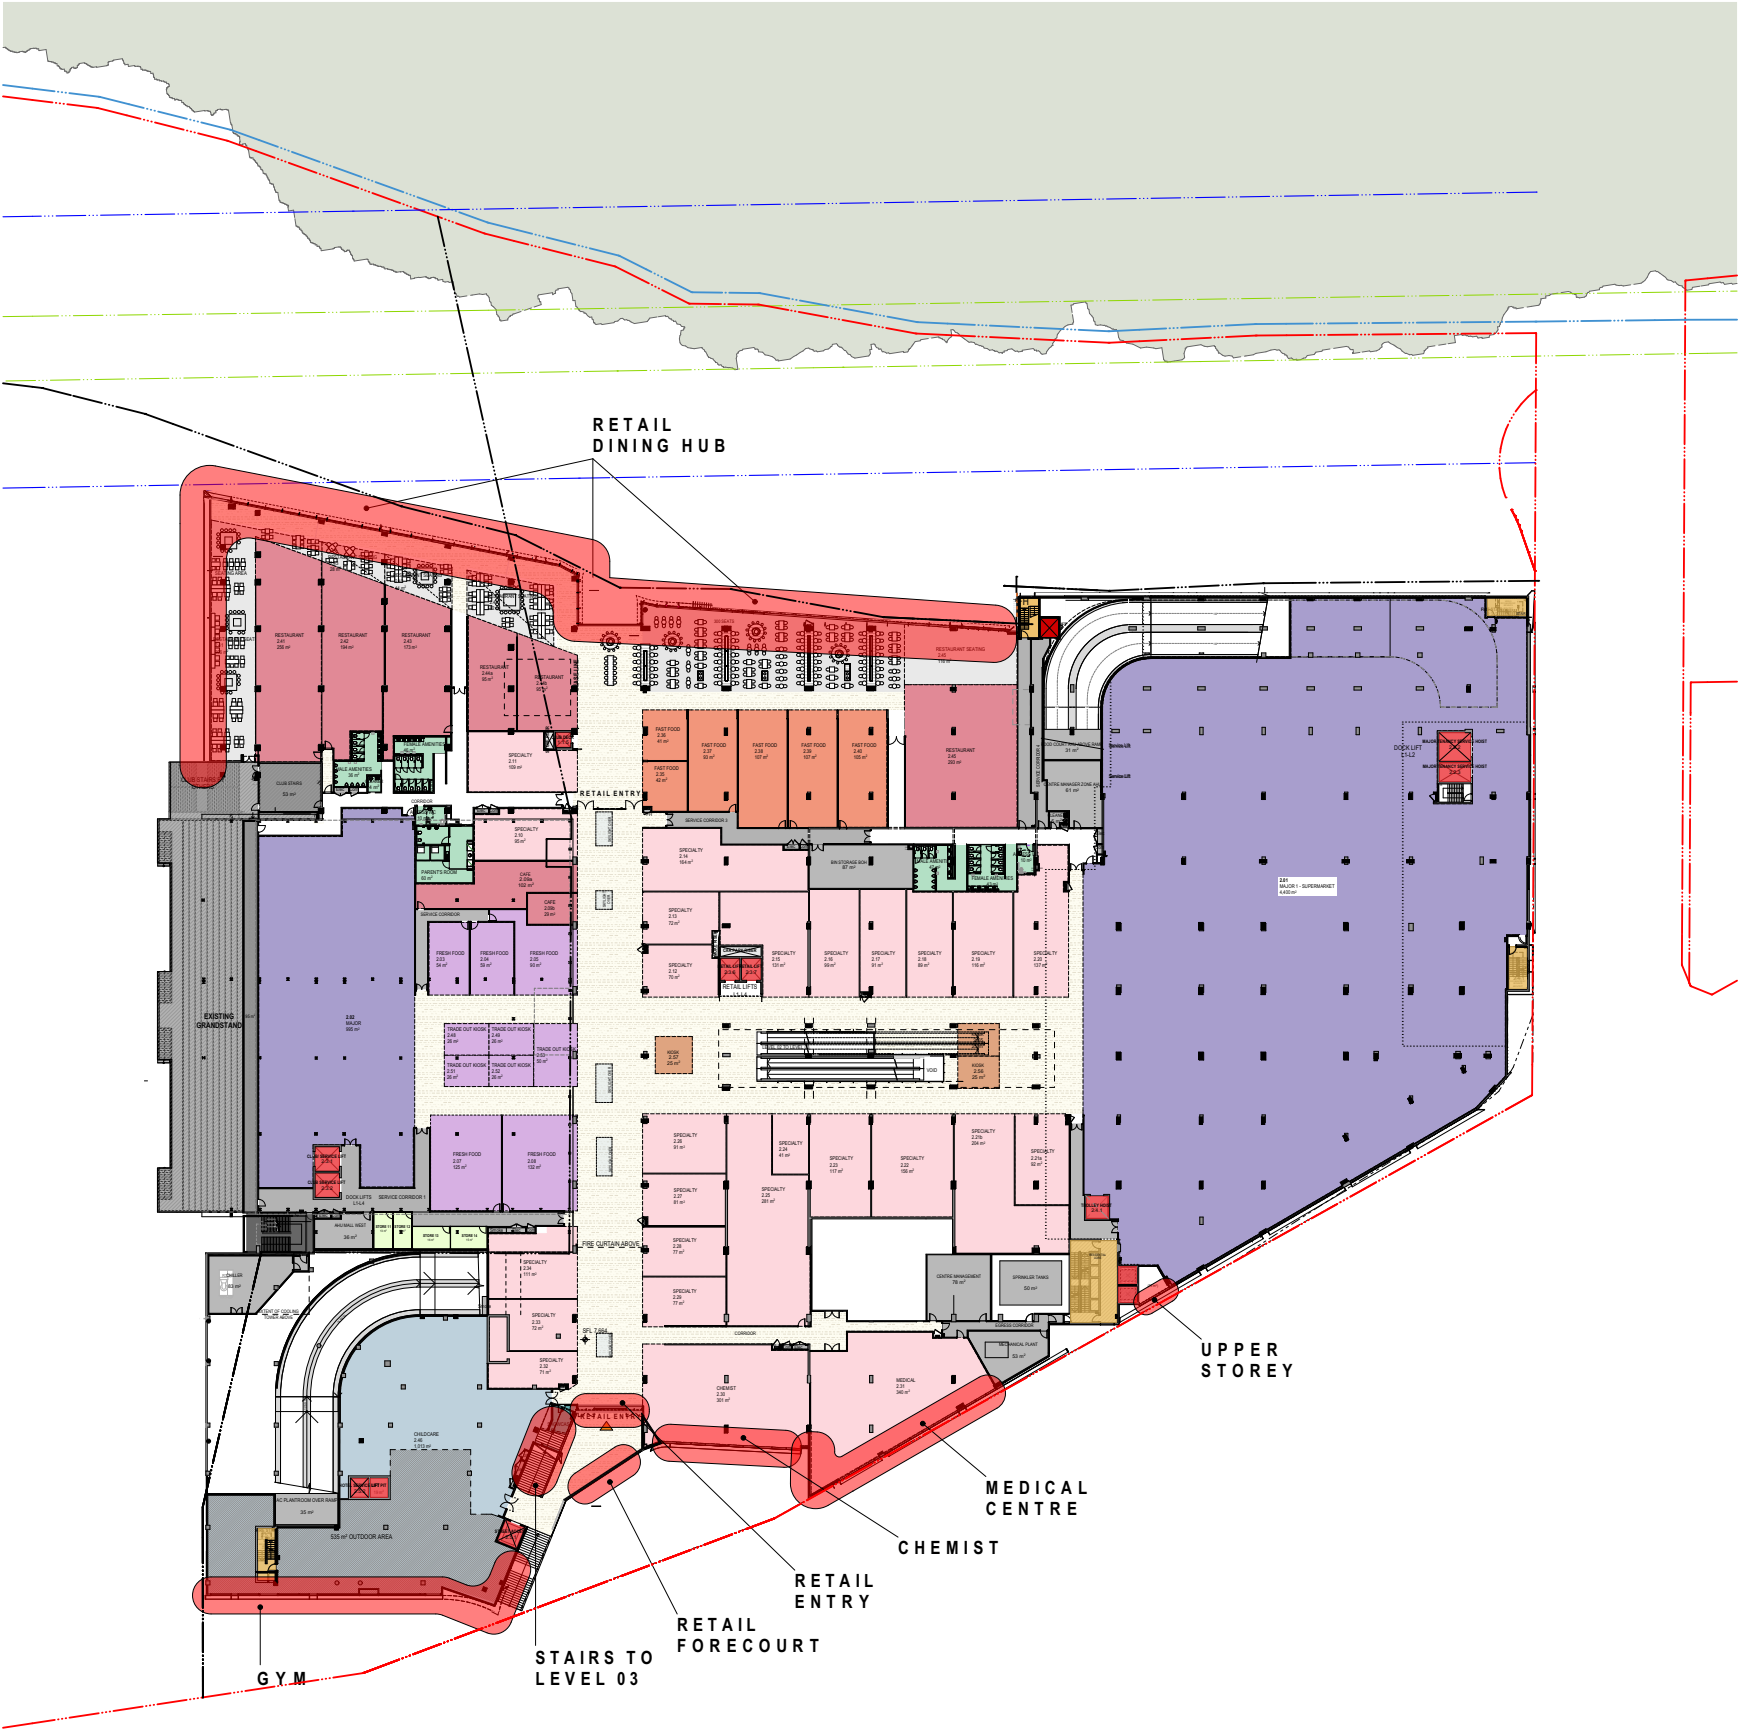

01 Facade Activation Diagram Level 2
1:500



Rev.	Date	Approved by	Revision Notes
A	22.09.17	JM	Updated S75W Submission

CLIENT
Bluestone Capital Ventures No. 1 PL
Suite 1, Level 6, 71 Macquarie St Sydney NSW 2000 AU
RETAIL ARCHITECTS
HCR Rice Architecture
Level 1, 110 Walker Street, North Sydney NSW 2060 AU

Project Title
Bay Central Uplift - Concept Plan
Captain Cook Drive Woollooware NSW 2230 AU

Drawing Title
Facade Activation Diagrams
Diagrams

Scale	Project No.	Drawn by	North
1:500 @A1, 50%@A3	14020	PM, AT, JM	↑
Status	Dwg No.	Rev	
S75W Submission	S6-A-760-002	A	


NOTES
THIS DRAWING IS THE COPYRIGHT © OF TURNER. NO REPRODUCTION WITHOUT PERMISSION. UNLESS NOTED OTHERWISE THIS DRAWING IS NOT FOR CONSTRUCTION. ALL DIMENSIONS AND LEVELS ARE TO BE CHECKED ON SITE PRIOR TO THE COMMENCEMENT OF WORK. REPORT TURNER OF ANY DISCREPANCIES FOR CLARIFICATION BEFORE PROCEEDING WITH WORK. CHANGES ARE NOT TO BE SCALE. USE ONLY PLOTTED DRAWINGS. REFER TO CONSULTANT DOCUMENTATION FOR FURTHER INFORMATION.
DWG, PC AND BAA FILES ARE UNCONTROLLED DOCUMENTS AND ARE ISSUED FOR INFORMATION ONLY.

DLCS Quality Estimated Company ISO 9001:2008, License Number 4193
Notwithstanding to Nicholas Turner 4895, 4896, 4897, 4898, 4899, 4900, 4901, 4902, 4903, 4904, 4905, 4906, 4907, 4908, 4909, 4910, 4911

KEY PLAN

LEGEND

■ FACADE ACTIVATION

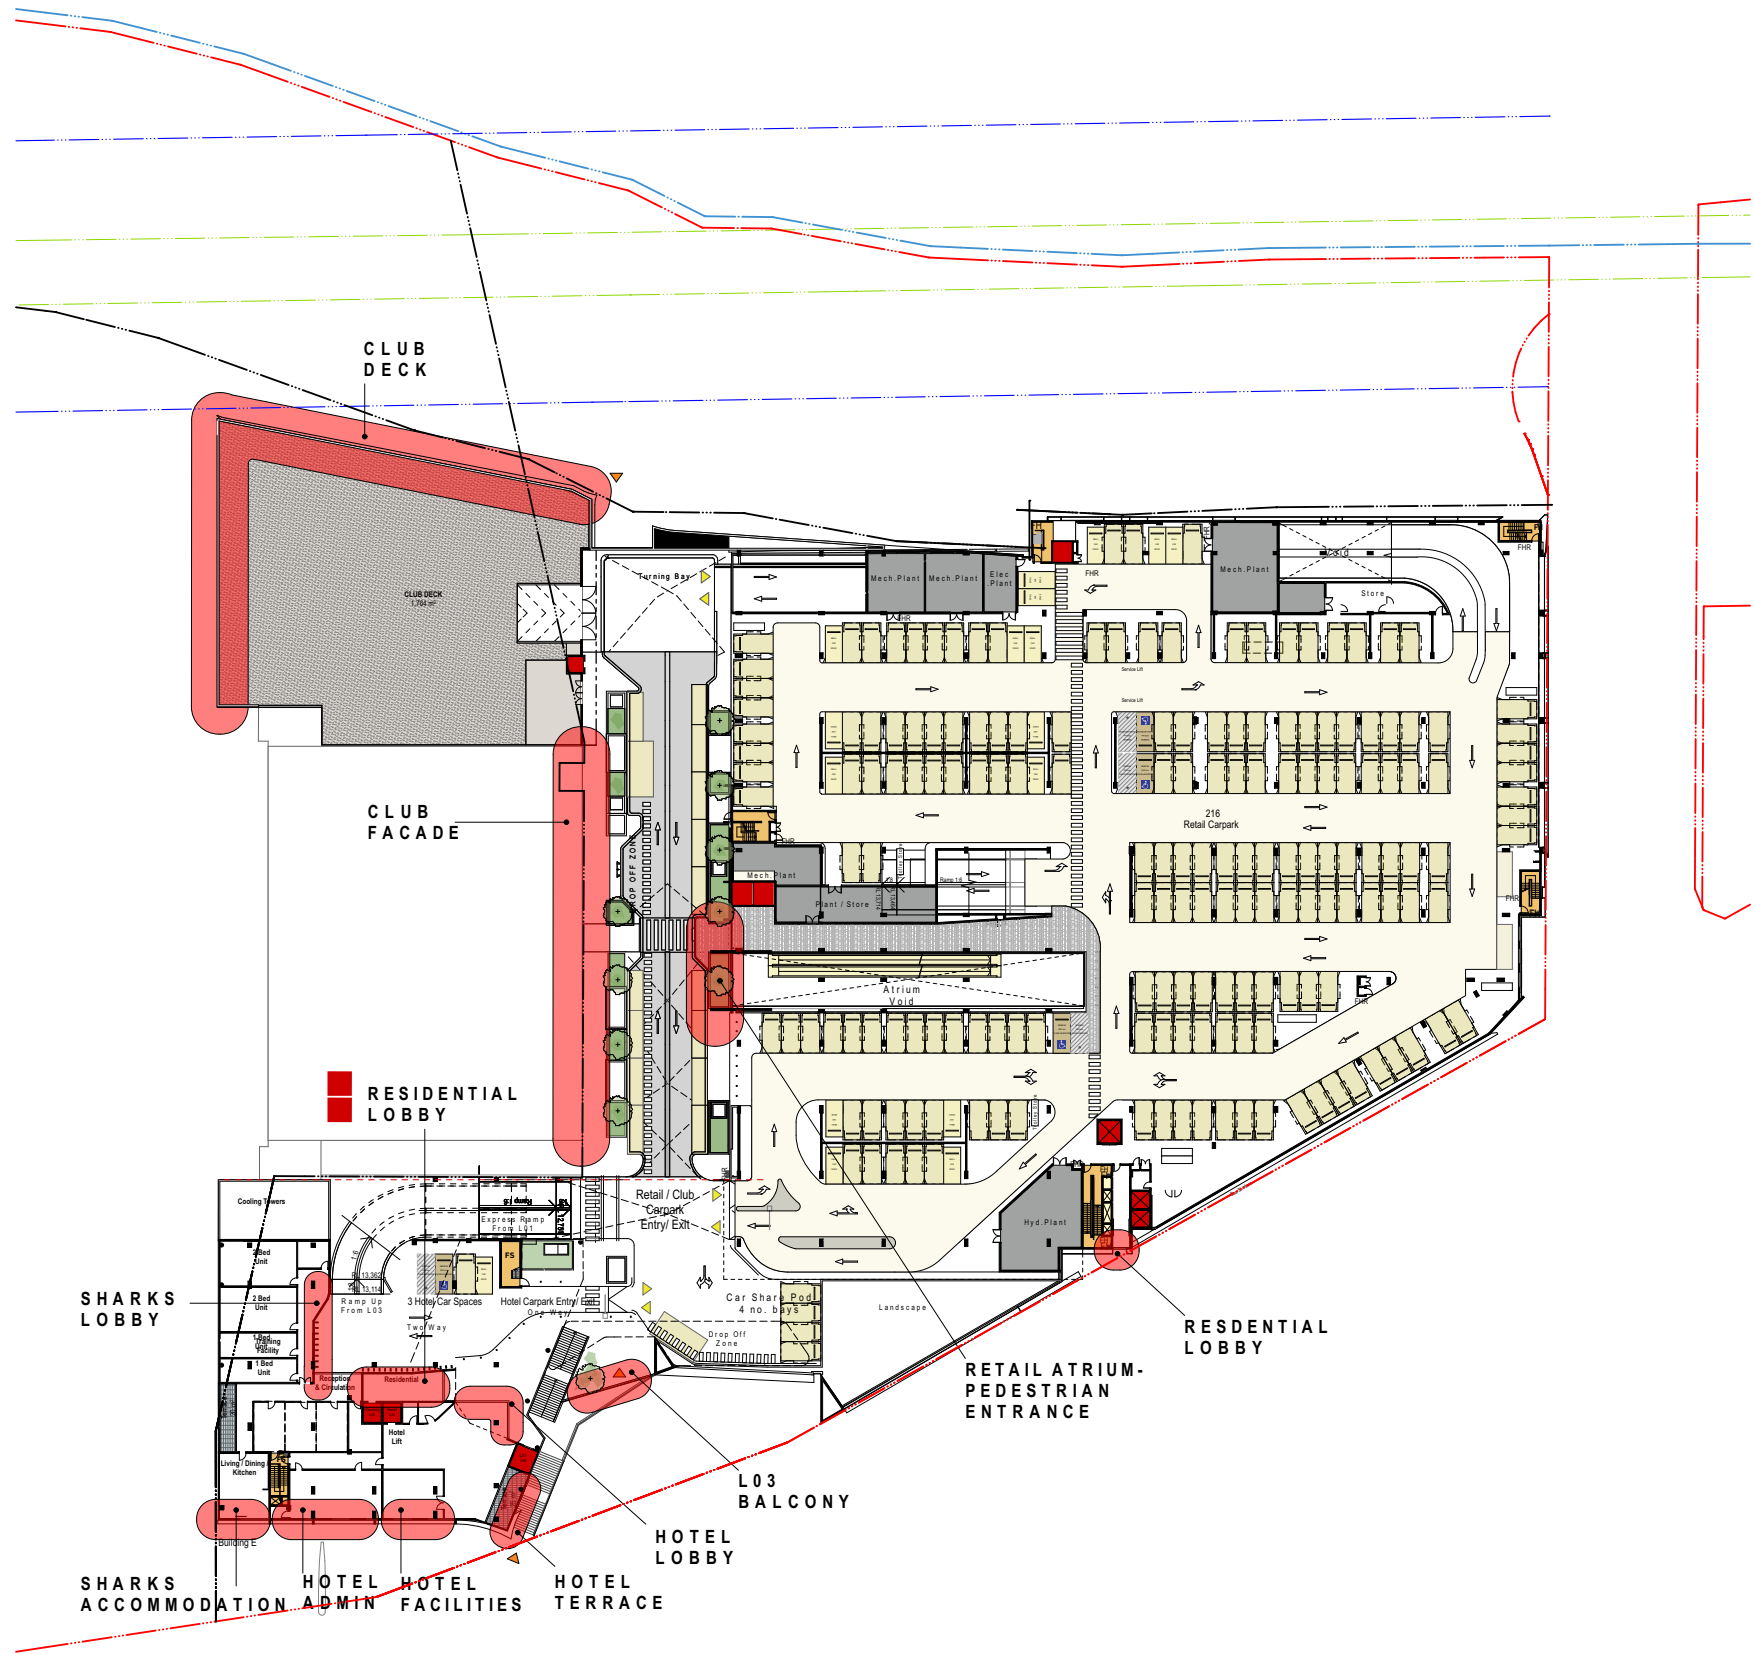

01 Facade Activation Diagram Level 3
1:500



Rev.	Date	Approved by	Revision Notes
A	22.09.17	JM	Updated S7SW Submission

CLIENT
Bluestone Capital Ventures No. 1 PL
Suite 1, Level 6, 71 Macquarie St Sydney NSW 2000 AU
RETAIL ARCHITECTS
HCR Rice Architecture
Level 1, 110 Walker Street, North Sydney NSW 2060 AU
Project Title

Bay Central Uplift - Concept Plan
Captain Cook Drive Wooloware NSW 2230 AU

Drawing Title
Facade Activation Diagrams
Diagrams

Scale	Project No.	Drawn by	North
1:500 @A1, 50% @A3	14020	PM, AT, JM	↑
Status	Dwg No.	Rev	
S7SW Submission	S6-A-760-003	A	


turner

Level 1, ONE Oxford Street
Sydney NSW 2000
Australia
T +61 2 8668 0000
F +61 2 8668 0088
turnerstudio.com.au


NOTES
THIS DRAWING IS THE COPYRIGHT © OF TURNER. NO REPRODUCTION WITHOUT PERMISSION. UNLESS NOTED OTHERWISE THIS DRAWING IS NOT FOR CONSTRUCTION. ALL DIMENSIONS AND LEVELS ARE TO BE CHECKED ON SITE PRIOR TO THE COMMENCEMENT OF WORK. WITHOUT TURNER'S WRITTEN CONSENT, NO PART OF THIS DRAWING IS TO BE REPRODUCED OR TRANSMITTED IN ANY FORM OR BY ANY MEANS, ELECTRONIC OR MECHANICAL, INCLUDING PHOTOCOPYING, RECORDING, OR BY ANY INFORMATION STORAGE AND RETRIEVAL SYSTEM. DRAWINGS ARE NOT TO BE SCALED. USE ONLY FIGURED DIMENSIONS. REFER TO CONSULTANT DOCUMENTATION FOR FURTHER INFORMATION. DWG, PDF AND PRINT FILES ARE UNCONTROLLED DOCUMENTS AND ARE ISSUED FOR INFORMATION ONLY.

DLG Quality Endorsed Company ISO 9001:2008, Licence Number 4188
Notified Architect, Nicholas Turner 0605, A/N 90 084 084 911

KEY PLAN

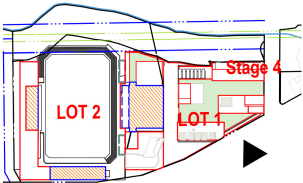

LEGEND

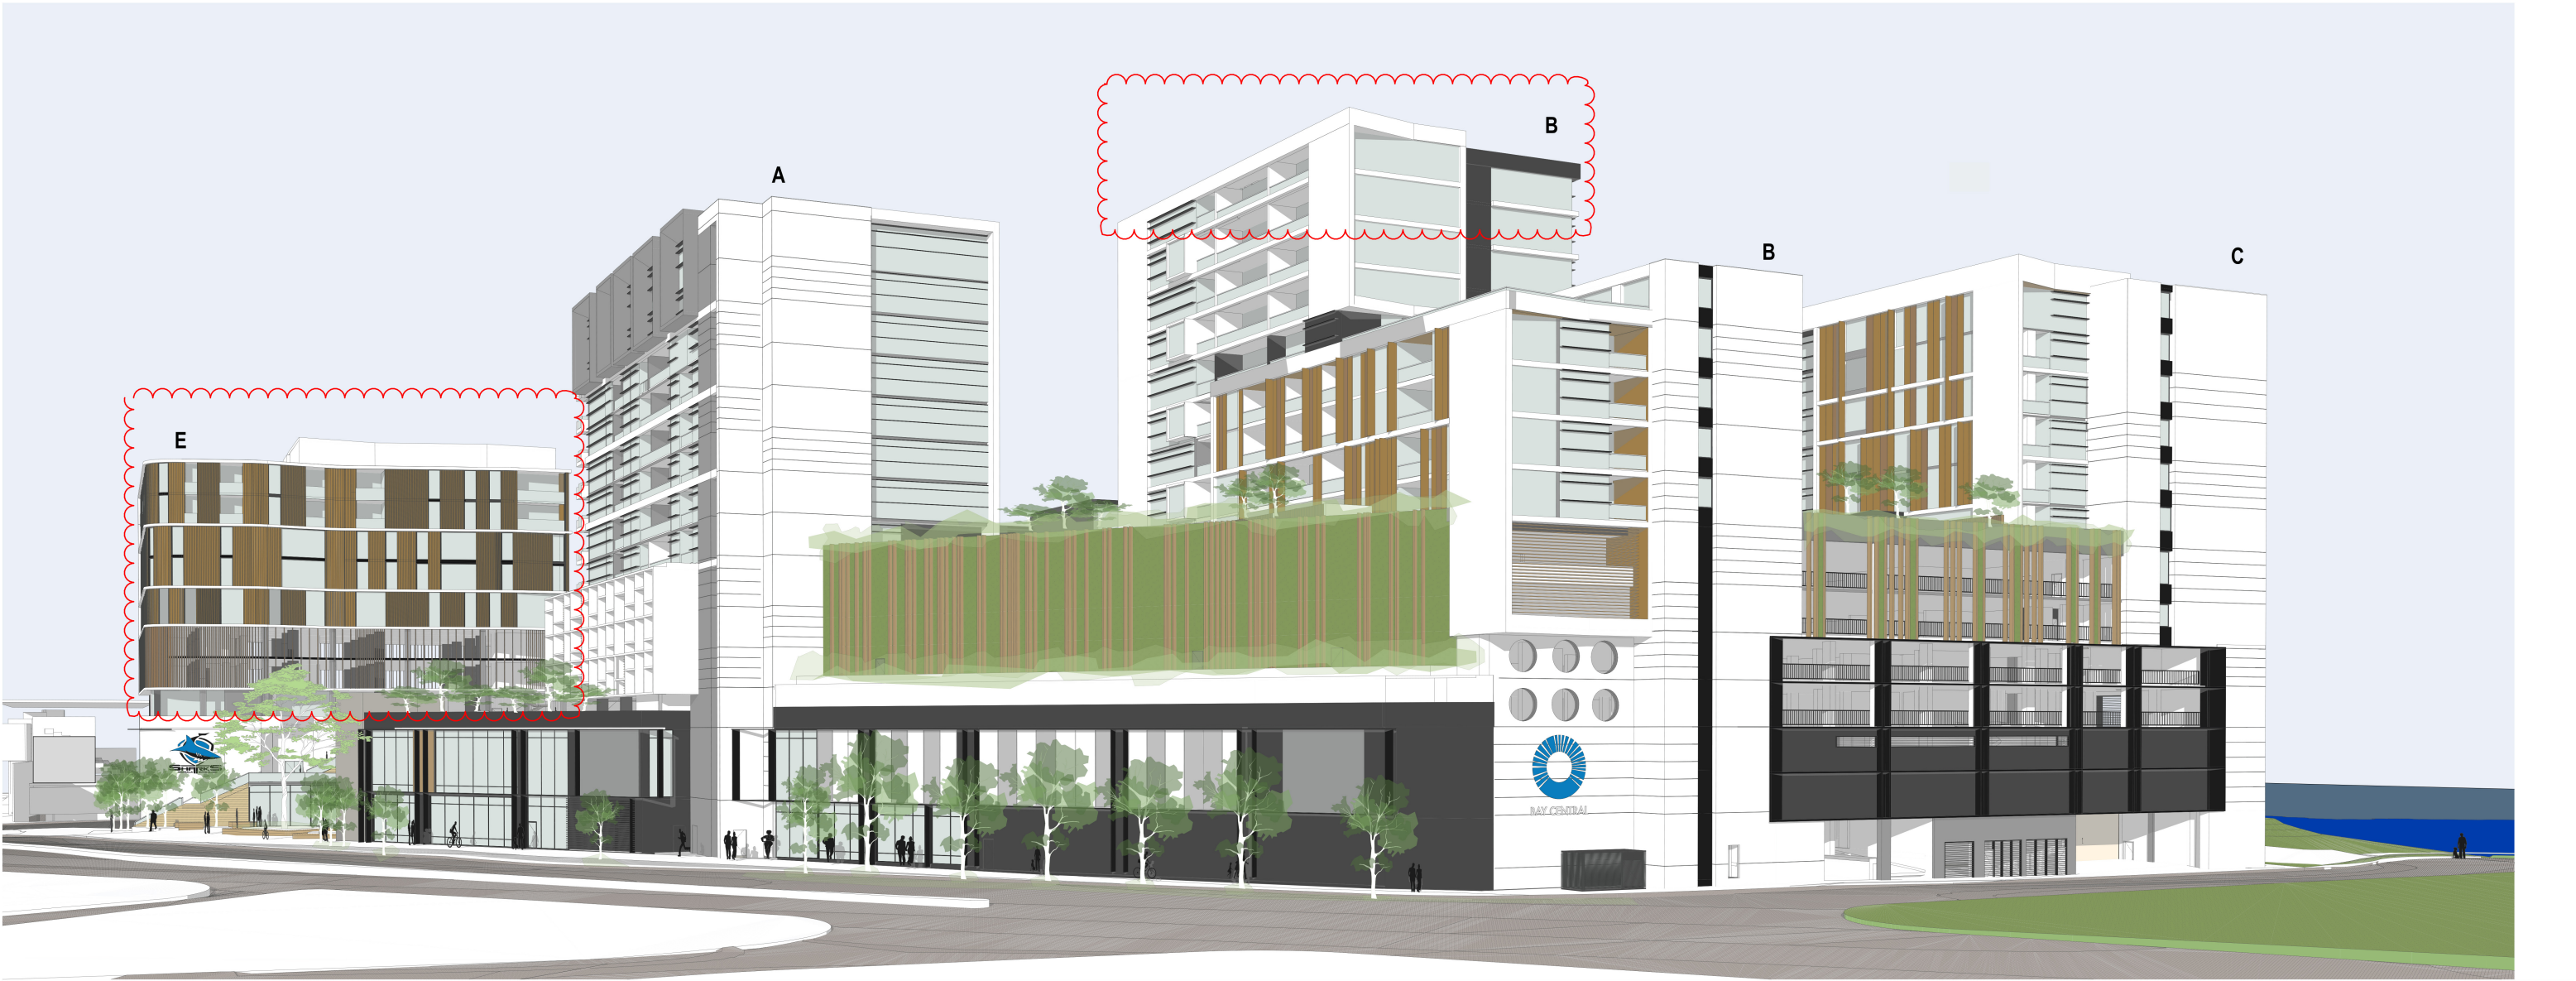

Rev.	Date	Approved by	Revision Notes
G	15/06/17	JM	FOR CLIENT REVIEW
H	23/06/17	JM	Updated S75W Submission
J	12.07.17	JM	Updated S75W Submission

CLIENT
Bluestone Capital Ventures No.1 PL
Suite 1, Level 6, 71 Macquarie St Sydney NSW 2000 AU
RETAIL ARCHITECTS
HCR Rice Design
Level 1, 110 Walker Street, North Sydney NSW 2060 AU
Project Title
Bay Central Uplift - Concept Plan
Captain Cook Drive Woollooware NSW 2230 AU

Drawing Title 3D VIEWS Perspective View 04			
Scale	Project No.	Drawn by	North
1:12.58, 1:5000 @A1, 50% @A3	14020	PM, AT, JM	
Status	Dwg No.	Rev	
S75W Submission	S6-A-900-063	J	