



Shadow Diagram Proposed  
21 March/ September 9am  
1:2000

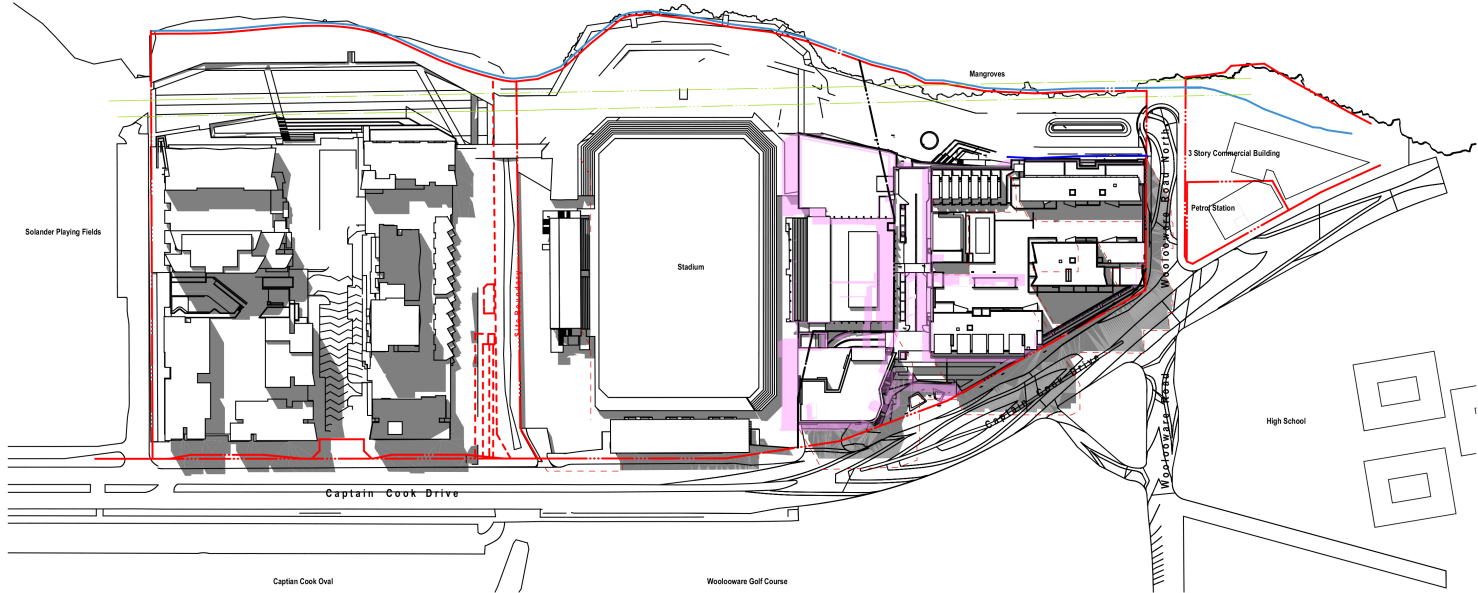

Shadow Diagram Proposed  
21 March/ September 12pm  
1:2000

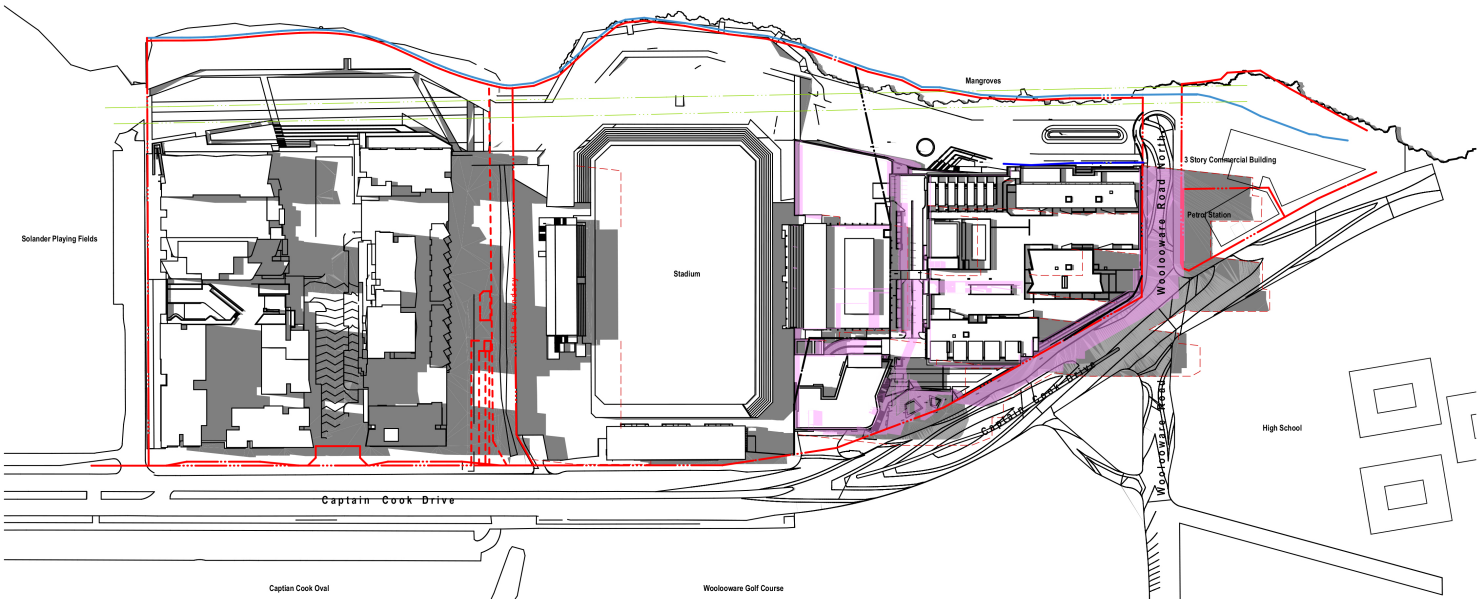


Shadow Diagram Proposed  
21 March/ September 3pm  
1:2000

NOTES  
THIS DRAWING IS THE COPYRIGHT © OF TURNER. NO REPRODUCTION WITHOUT PERMISSION. UNLESS NOTED OTHERWISE, THIS DRAWING IS NOT FOR CONSTRUCTION. ALL DIMENSIONS AND LEVELS ARE TO BE CHECKED ON SITE PRIOR TO THE COMMENCEMENT OF WORK. BEFORE TURNING OF ANY DISCREPANCIES FOR CLARIFICATION BEFORE PROCEEDING WITH WORK. DRAWINGS ARE NOT TO BE SCALED. USE ONLY FIGURED DIMENSIONS. REFER TO CONSULTANT DOCUMENTATION FOR FURTHER INFORMATION. DWG, PDF AND BIM FILES ARE UNCONTROLLED DOCUMENTS AND ARE ISSUED FOR INFORMATION ONLY.

DLCS Quality Endorsed Company ISO 9001:2015, License Number 4188  
Nominated Architect Nicholas Turner 0800 426 354 034 011

KEY PLAN

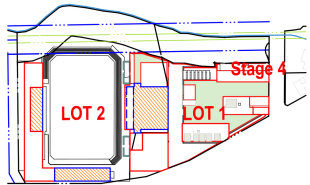

LEGEND

- Main building Envelope Shadow
- Illustrative Scheme Shadow
- Approved Concept Plan Illustrative Shadow

NOTE:  
1. SHADOWS GENERATED USING ARCHI CAD 17  
2. THIS MODEL IS INDICATIVE ONLY. IT IS INTENDED TO PROVIDE AN UNDERSTANDING OF THE PROPOSED INDICATIVE SCHEME AND ITS IMPACT ON THE SHADOWING OF THE AREA.



Rev	Date	Approved by	Revision Notes
A	23.09.16	JM	For S7SW Submission
B	01.12.16	JM	Updated S7SW Submission

CLIENT  
Bluestone Capital Ventures No.1 PL  
Suite 1, Level 6, 71 Macquarie St Sydney NSW 2000 AU

RETAIL ARCHITECTS  
HCR Rice Chubbey  
Level 1, 110 Walker Street, North Sydney NSW 2060 AU

Project Title  
Bay Central Uplift - Concept Plan  
Captain Cook Drive Woollooware NSW 2230 AU

Drawing Title  
Illustrative Shadow Diagrams  
Shadow Diagrams Equinox 21st March/September

Scale	Project No.	14020	Drawn by	North
1:5000, 1:2000 @A1, 50% @A3			PM, AT, JM	
Status	Dwg No.	S6-A-508-005	Rev	B
S7SW Submission				

turner

Level 7, ONE Oxford Street  
Sydney NSW 2010  
Australia

T +61 2 9669 0000  
F +61 2 9669 0088  
turnerltd.com.au