


NOTES  
THIS DRAWING IS THE COPYRIGHT © OF TURNER. NO REPRODUCTION WITHOUT PERMISSION. UNLESS NOTED OTHERWISE THIS DRAWING IS NOT FOR CONSTRUCTION. ALL DIMENSIONS AND LEVELS ARE TO BE CHECKED ON SITE PRIOR TO THE COMMENCEMENT OF WORK. INFORM TURNER OF ANY DISCREPANCIES FOR CLARIFICATION BEFORE PROCEEDING WITH WORK. DRAWINGS ARE NOT TO BE SCALED. USE ONLY FIGURED DIMENSIONS. REFER TO CONSULTANT DOCUMENTATION FOR FURTHER INFORMATION. DWG, PCL AND BIM FILES ARE UNCONTROLLED DOCUMENTS AND ARE ISSUED FOR INFORMATION ONLY.


SLCS Quality Endorsed Company ISO 9001:2008, Licence Number 4168  
Notified Architect Notified Planner 6995, ADR 88 304 304 311

KEY PLAN

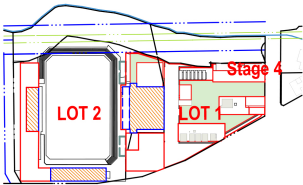


LEGEND

- Main building Envelope Shadow
- Illustrative Scheme Shadow
- Approved Concept Plan Illustrative Shadow

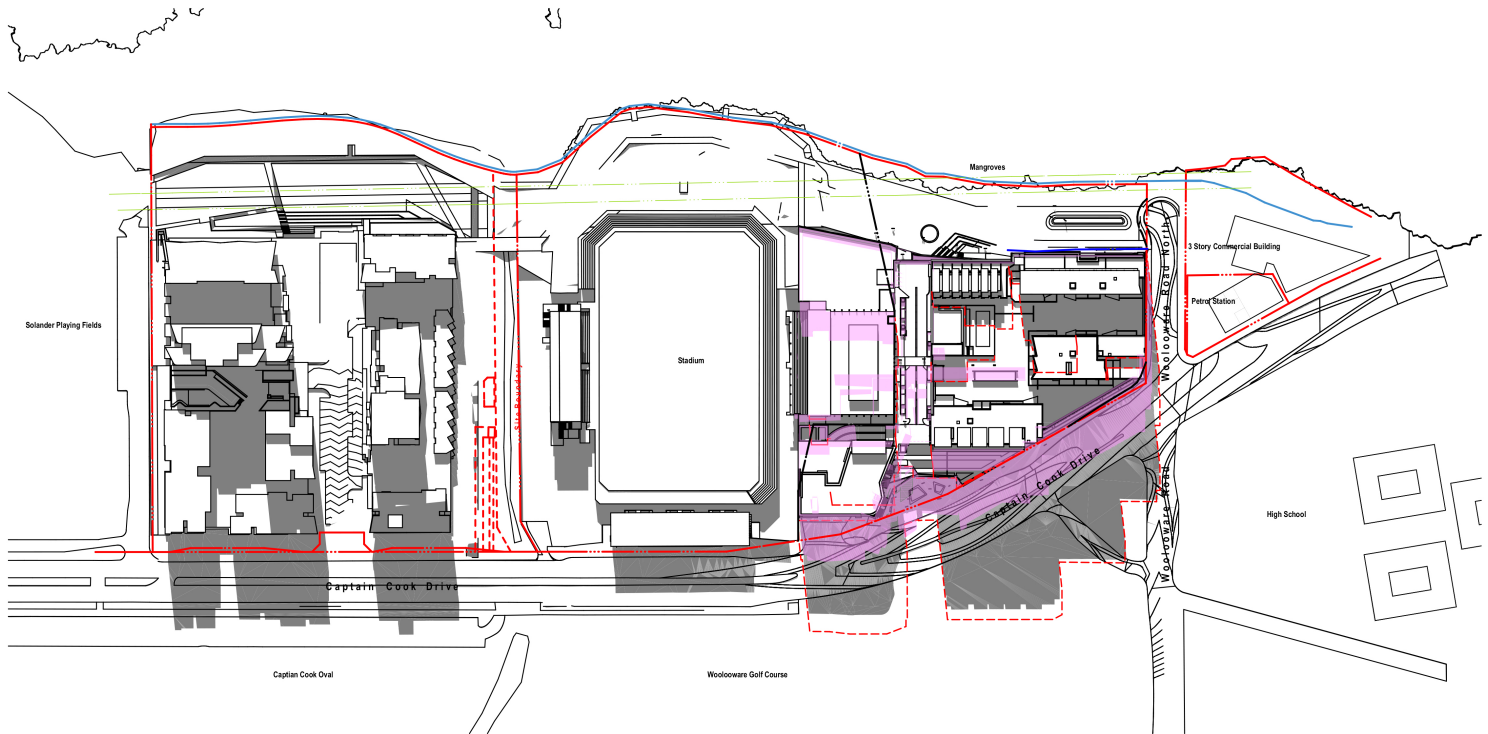

Shadow Diagram Proposed  
21 June 11am  
1:2000

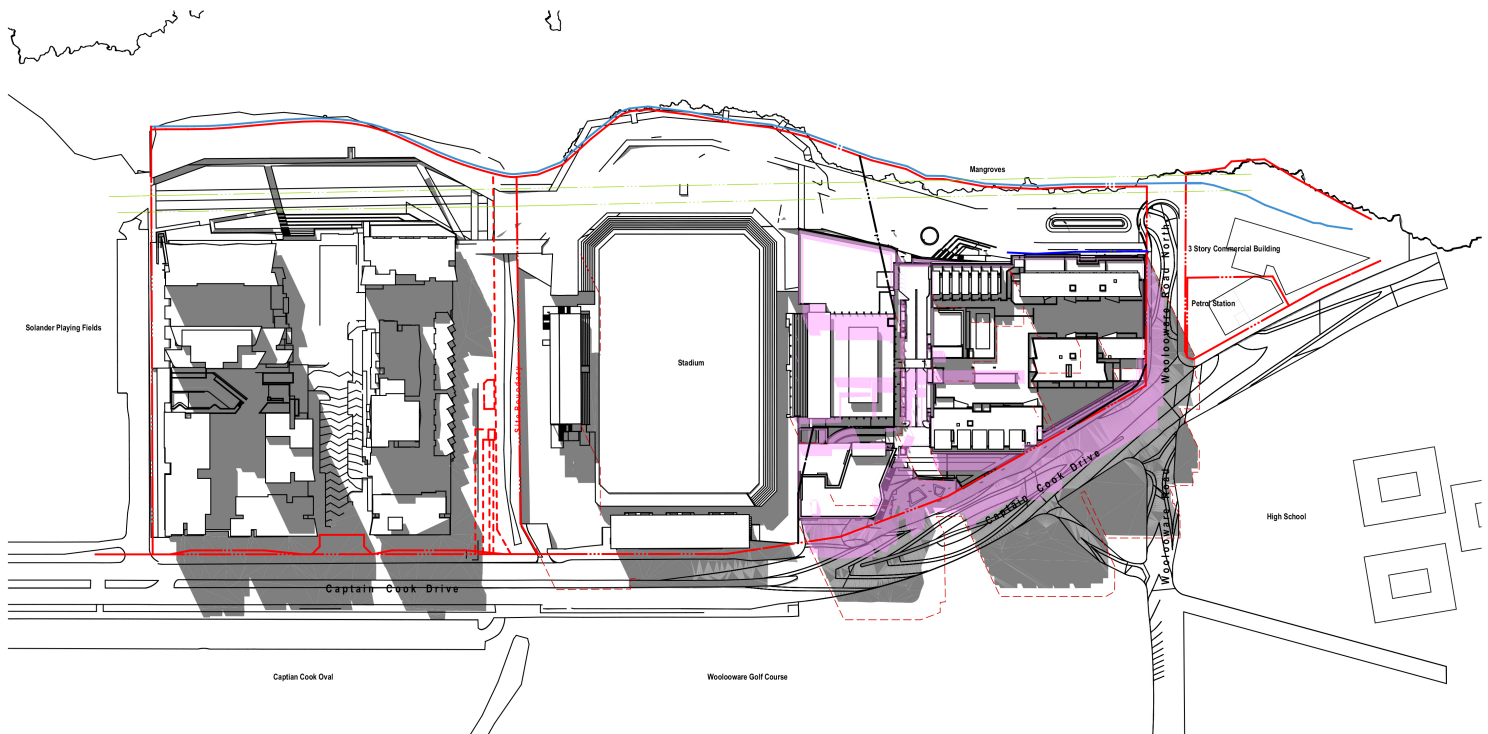

Shadow Diagram Proposed  
21 June 12pm  
1:2000

NOTE:  
1. SHADOWS GENERATED USING ARCHICAD 17  
2. THIS MODEL IS INDICATIVE ONLY. IT IS INTENDED TO PROVIDE AN UNDERSTANDING OF THE PROPOSED INDICATIVE SCHEME AND ITS IMPACT ON THE SHADOWING OF THE AREA.



Rev.	Date	Approved by	Revision Notes
J	18.11.15	JM	Client Review
K	22.08.16	JM	For S75W Submission
L	01.12.16	JM	Updated S75W Submission

CLIENT  
Bluestone Capital Ventures No.1 PL  
Suite 1, Level 6, 71 Macquarie St Sydney NSW 2000 AU

RETAIL ARCHITECTS  
HDR Rice Oslen  
Level 1, 110 Walker Street, North Sydney NSW 2060 AU

Project Title  
**Bay Central Uplift - Concept Plan**  
Captain Cook Drive Woolloomare NSW 2230 AU

Drawing Title  
**Illustrative Shadow Diagrams**  
**Shadow Diagrams June 21st**

Scale	Project No.	Drawn by	North
1:5000, 1:2000 @A1, 50% @A3	14020	PM, AT, JM	↗
Status	Dwg No.	Rev	L
S75W Submission	S6-A-505-002		

turner

Level 7, ONE Oxford Street  
Sydney NSW 2010  
Australia

T +61 2 8988 0000  
F +61 2 8988 0000  
turnerstudio.com.au