


NOTES
THIS DRAWING IS THE COPYRIGHT © OF TURNER. NO REPRODUCTION WITHOUT PERMISSION. UNLESS NOTED OTHERWISE THIS DRAWING IS NOT FOR CONSTRUCTION. ALL DIMENSIONS AND LEVELS ARE TO BE CHECKED ON SITE PRIOR TO THE COMMENCEMENT OF WORK. INFORM TURNER OF ANY DISCREPANCIES FOR CLARIFICATION BEFORE PROCEEDING WITH WORK. DRAWINGS ARE NOT TO BE SCALED. USE ONLY FIGURED DIMENSIONS. REFER TO CONSULTANT DOCUMENTATION FOR FURTHER INFORMATION. DWG, PDF AND BIM FILES ARE UNCONTROLLED DOCUMENTS AND ARE ISSUED FOR INFORMATION ONLY.


SLCS Quality Endorsed Company ISO 9001:2008, Licence Number 4168
Notified Architect Notified Engineer 6695, ADR 88 304 304 311

KEY PLAN

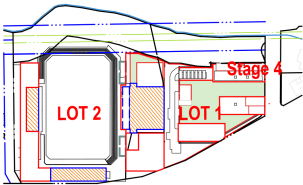


LEGEND

- Main building Envelope Shadow
- Illustrative Scheme Shadow
- Approved Concept Plan Illustrative Shadow

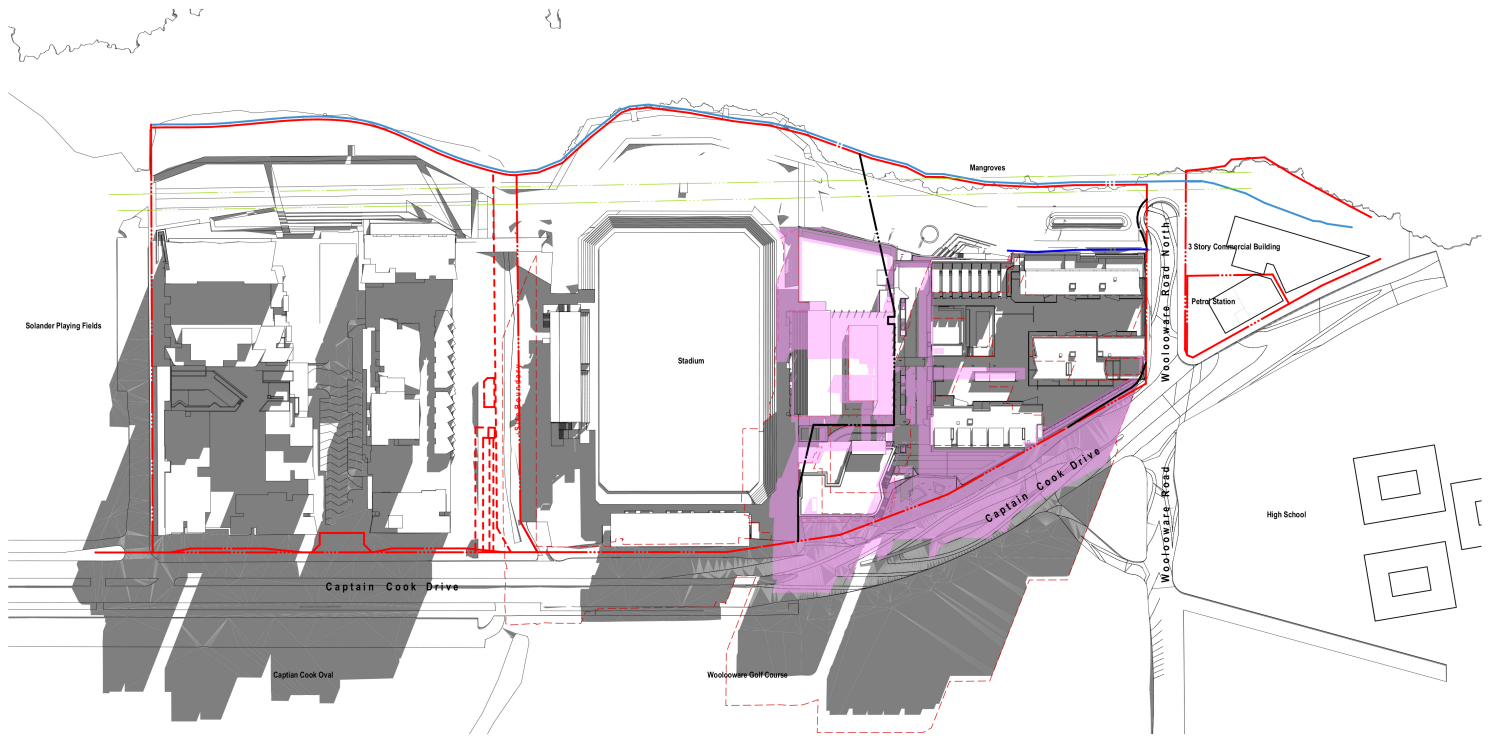

Shadow Diagram Proposed
21 June 9am
1:2000

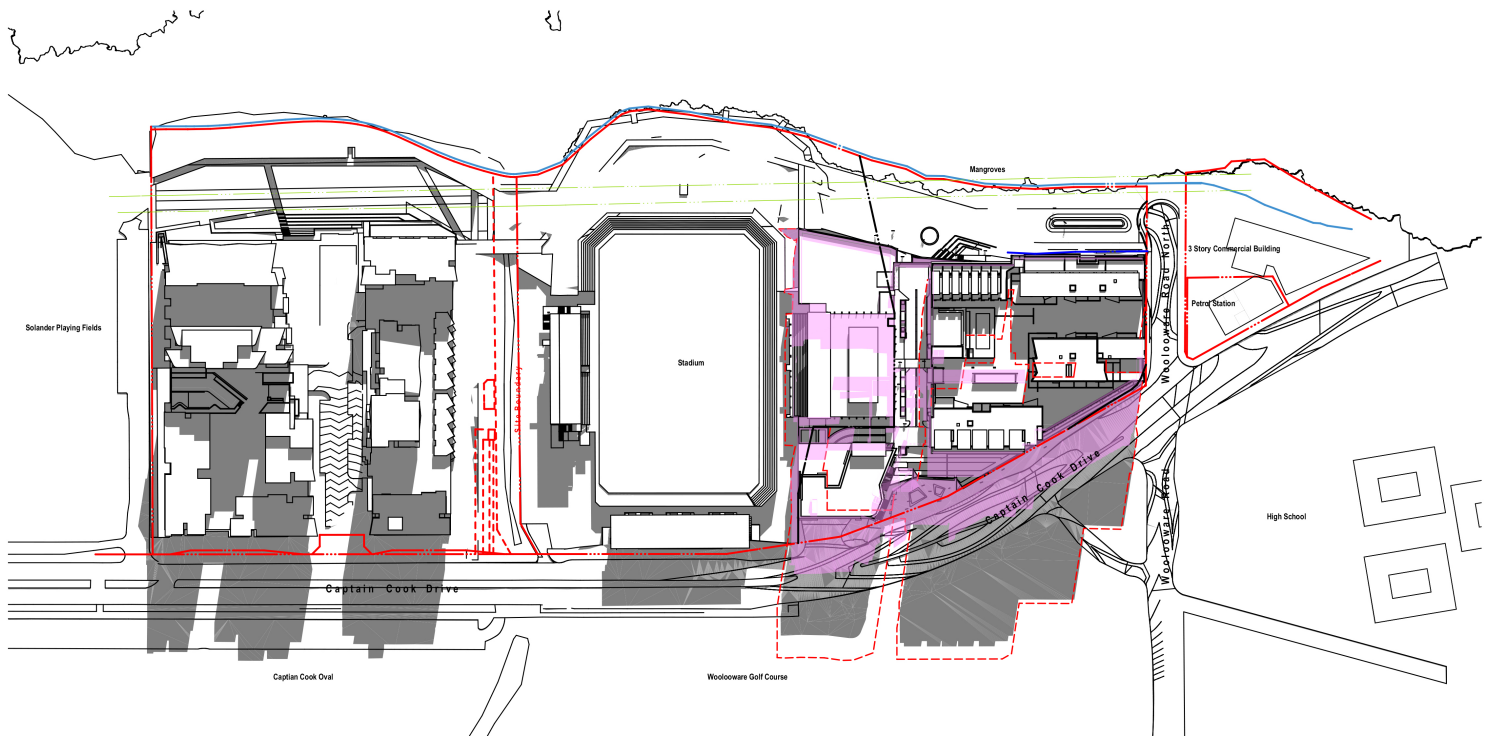

Shadow Diagram Proposed
21 June 10am
1:2000

NOTE:
1. SHADOWS GENERATED USING ARCHI CAD 17
2. THIS MODEL IS INDICATIVE ONLY. IT IS INTENDED TO PROVIDE AN UNDERSTANDING OF THE PROPOSED INDICATIVE SCHEME AND ITS IMPACT ON THE SHADOWING OF THE AREA.



Rev.	Date	Approved by	Revision Notes
J	18.11.15	JM	Client Review
K	23.08.16	JM	Client Review
L	22.08.16	JM	For S75W Submission
M	01.12.16	JM	Updated S75W Submission

CLIENT
Bluestone Capital Ventures No.1 PL
Suite 1, Level 6, 71 Macquarie St Sydney NSW 2000 AU
RETAIL ARCHITECTS
HDR Rice Ouellet
Level 1, 110 Walker Street, North Sydney NSW 2060 AU

Project Title
Bay Central Uplift - Concept Plan
Captain Cook Drive Woolloomare NSW 2230 AU

Drawing Title
Illustrative Shadow Diagrams
Shadow Diagrams June 21st

Scale	Project No.	Drawn by	North
1:500, 1:5000, 1:2000 @A1, 50% @A3	14020	PM, AT, JM	↗
Status	Draw No.	Rev	
S75W Submission	S6-A-504-001	M	

turner

Level 7, ONE Oxford Street
Sydney NSW 2010
Australia

T +61 2 8988 0000
F +61 2 8988 0008
turnerstudio.com.au