




1 Typical Retail Facade Option A_Fixed Glazing
1 : 50




2 Typical Retail Facade Option B_Awning Windows
1 : 50




3 Typical Retail Facade South/north Option E_Bifolding Doors
1 : 50

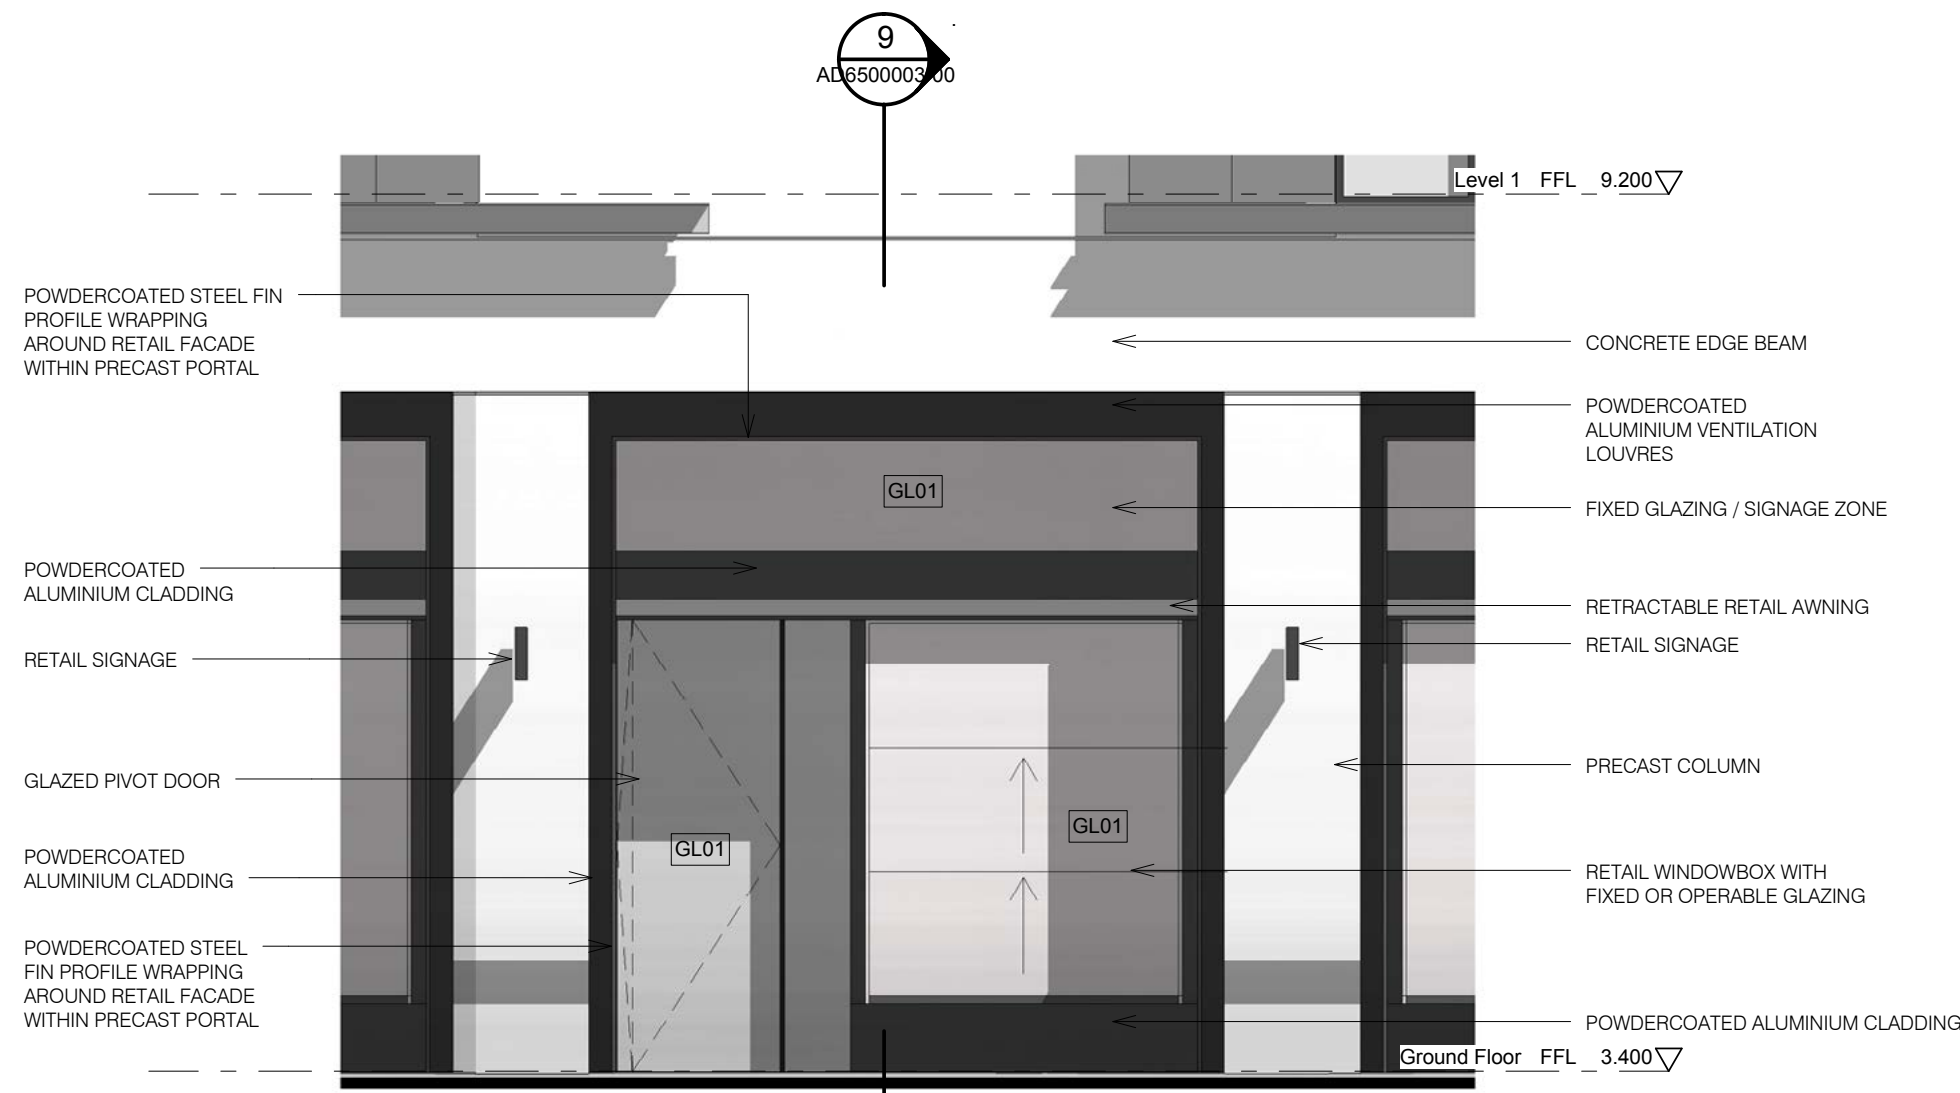


4 Typical Retail Facade Option C_Stacked glazing
1 : 50

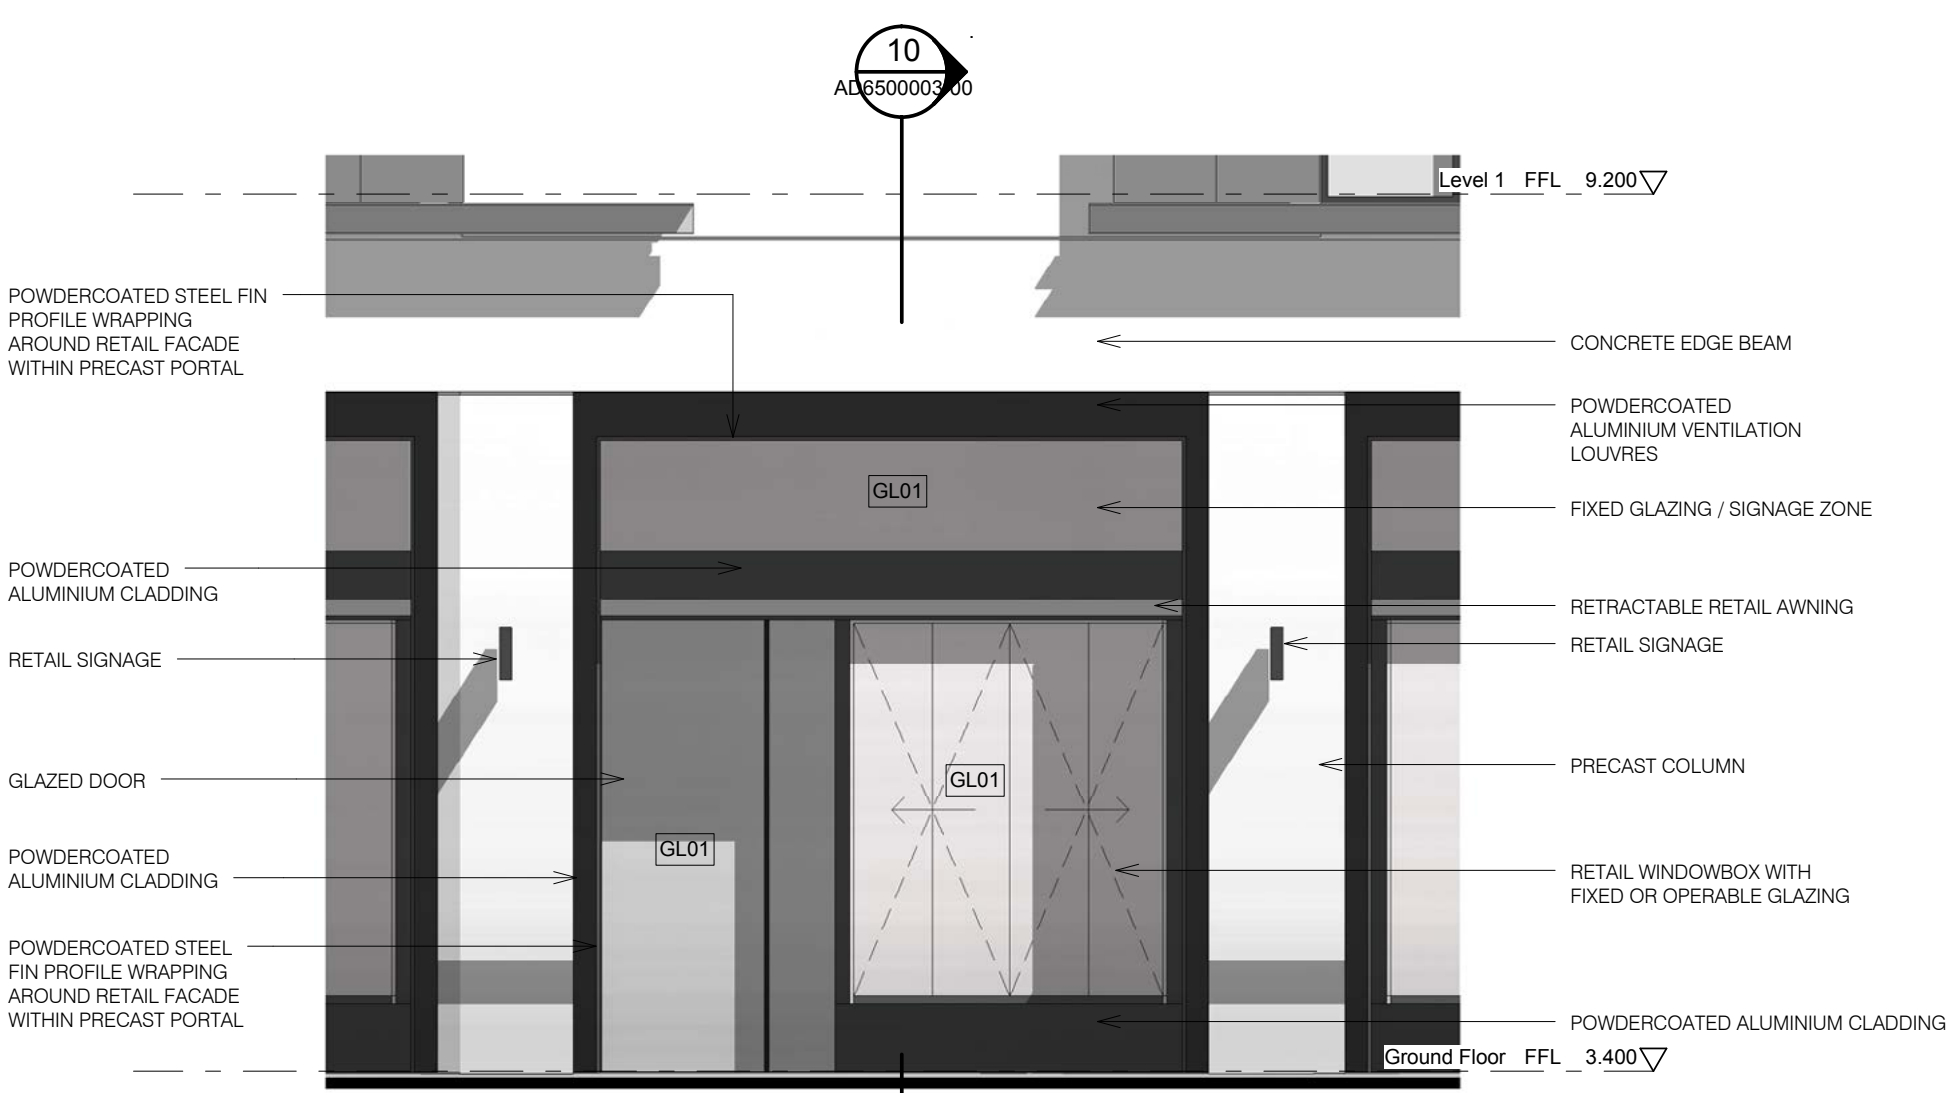


5 Typical Retail Facade Option D_Bifold Glazing
1 : 50

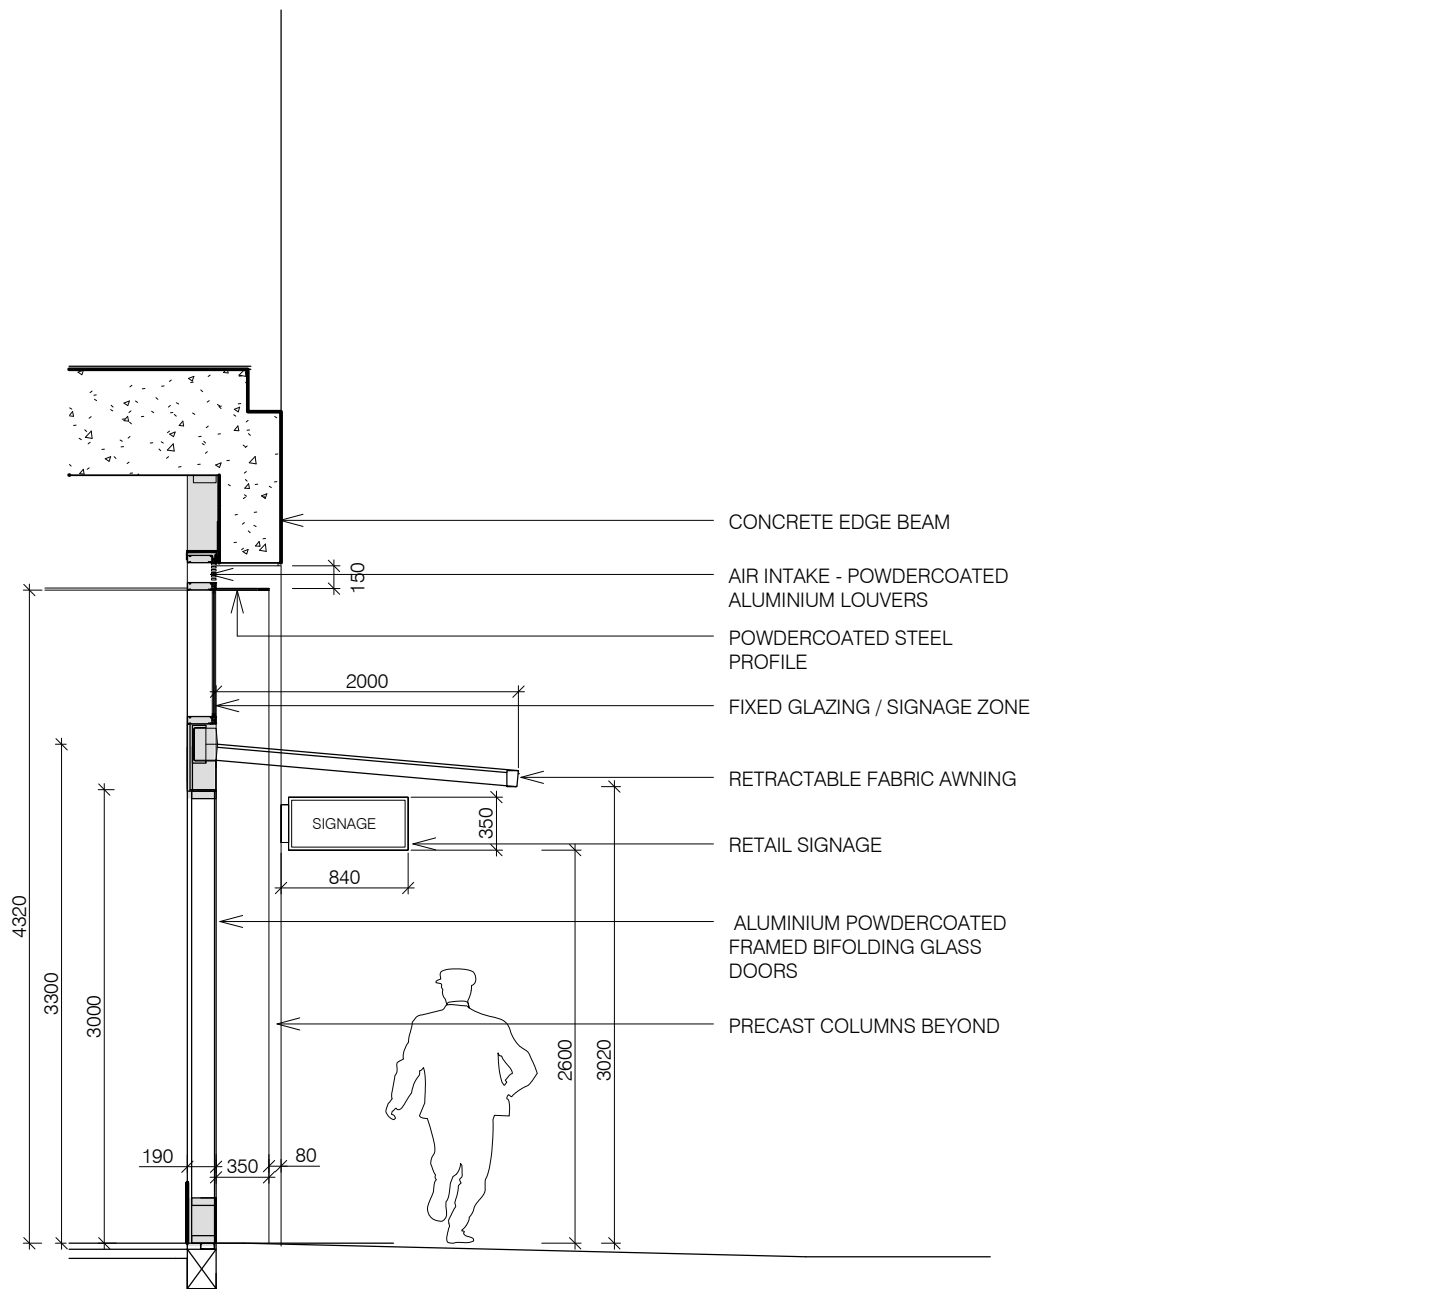


6 Section Option E_Bifolding doors
1 : 50

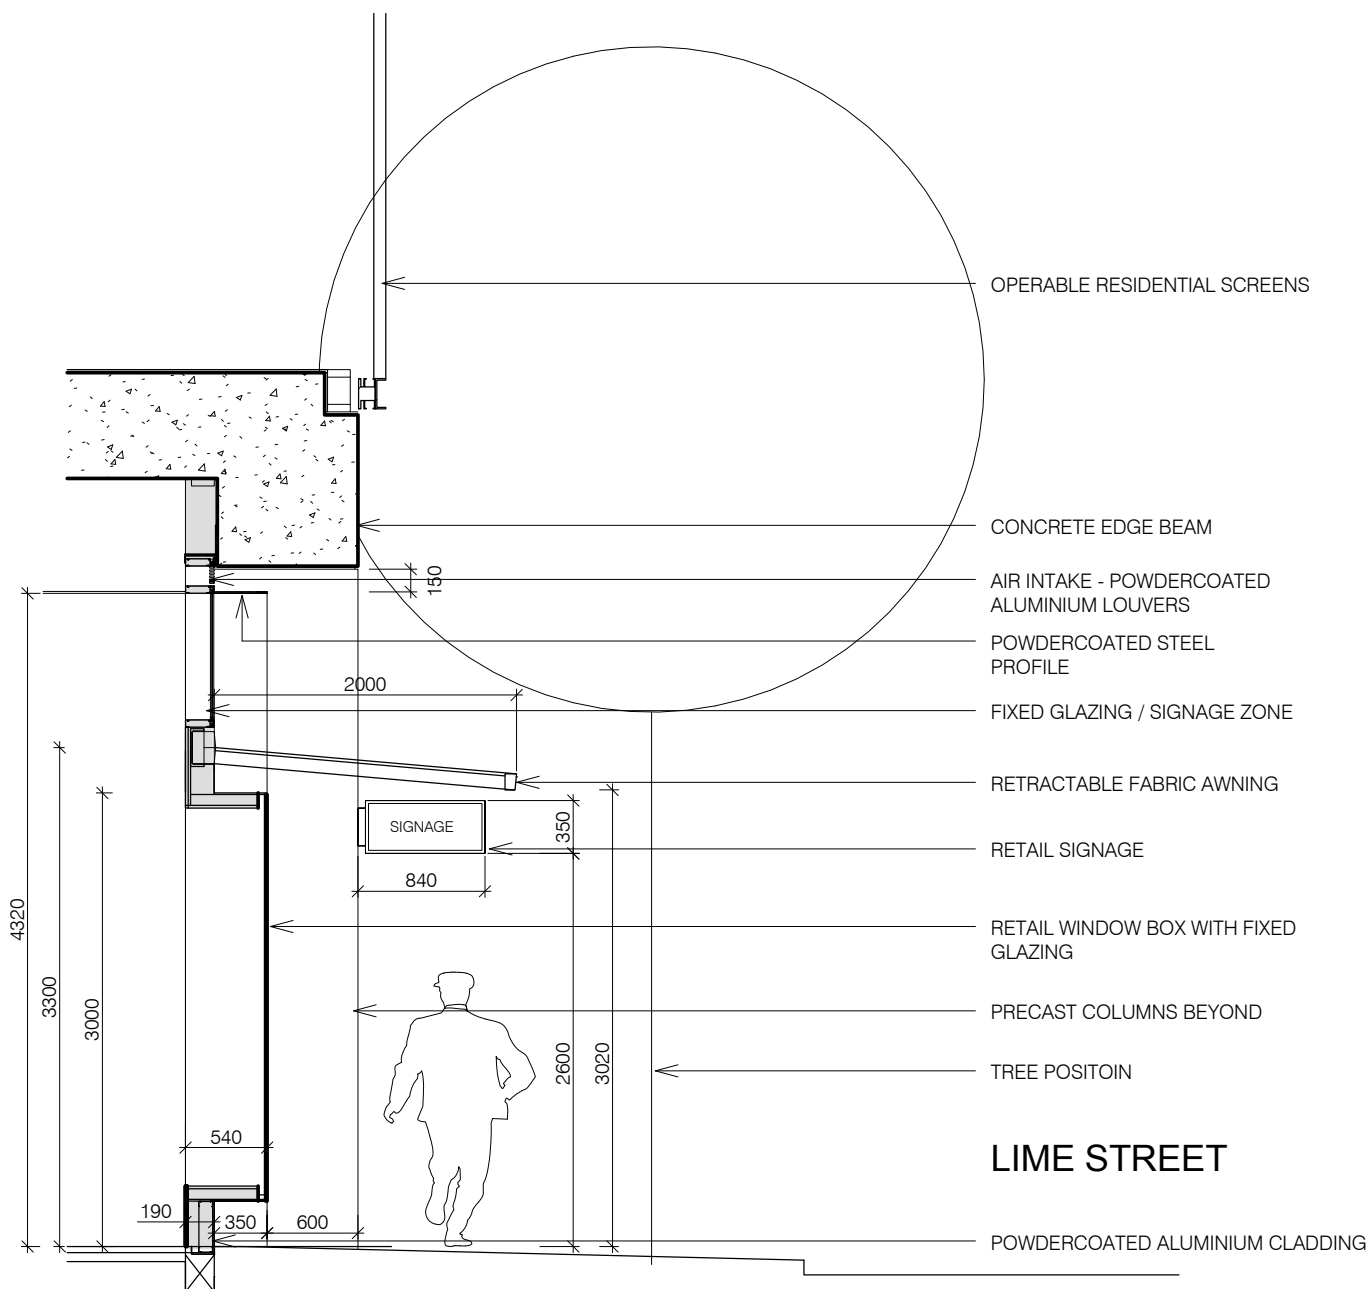


7 Section Retail Facade Option A_Fixed glazing
1 : 50

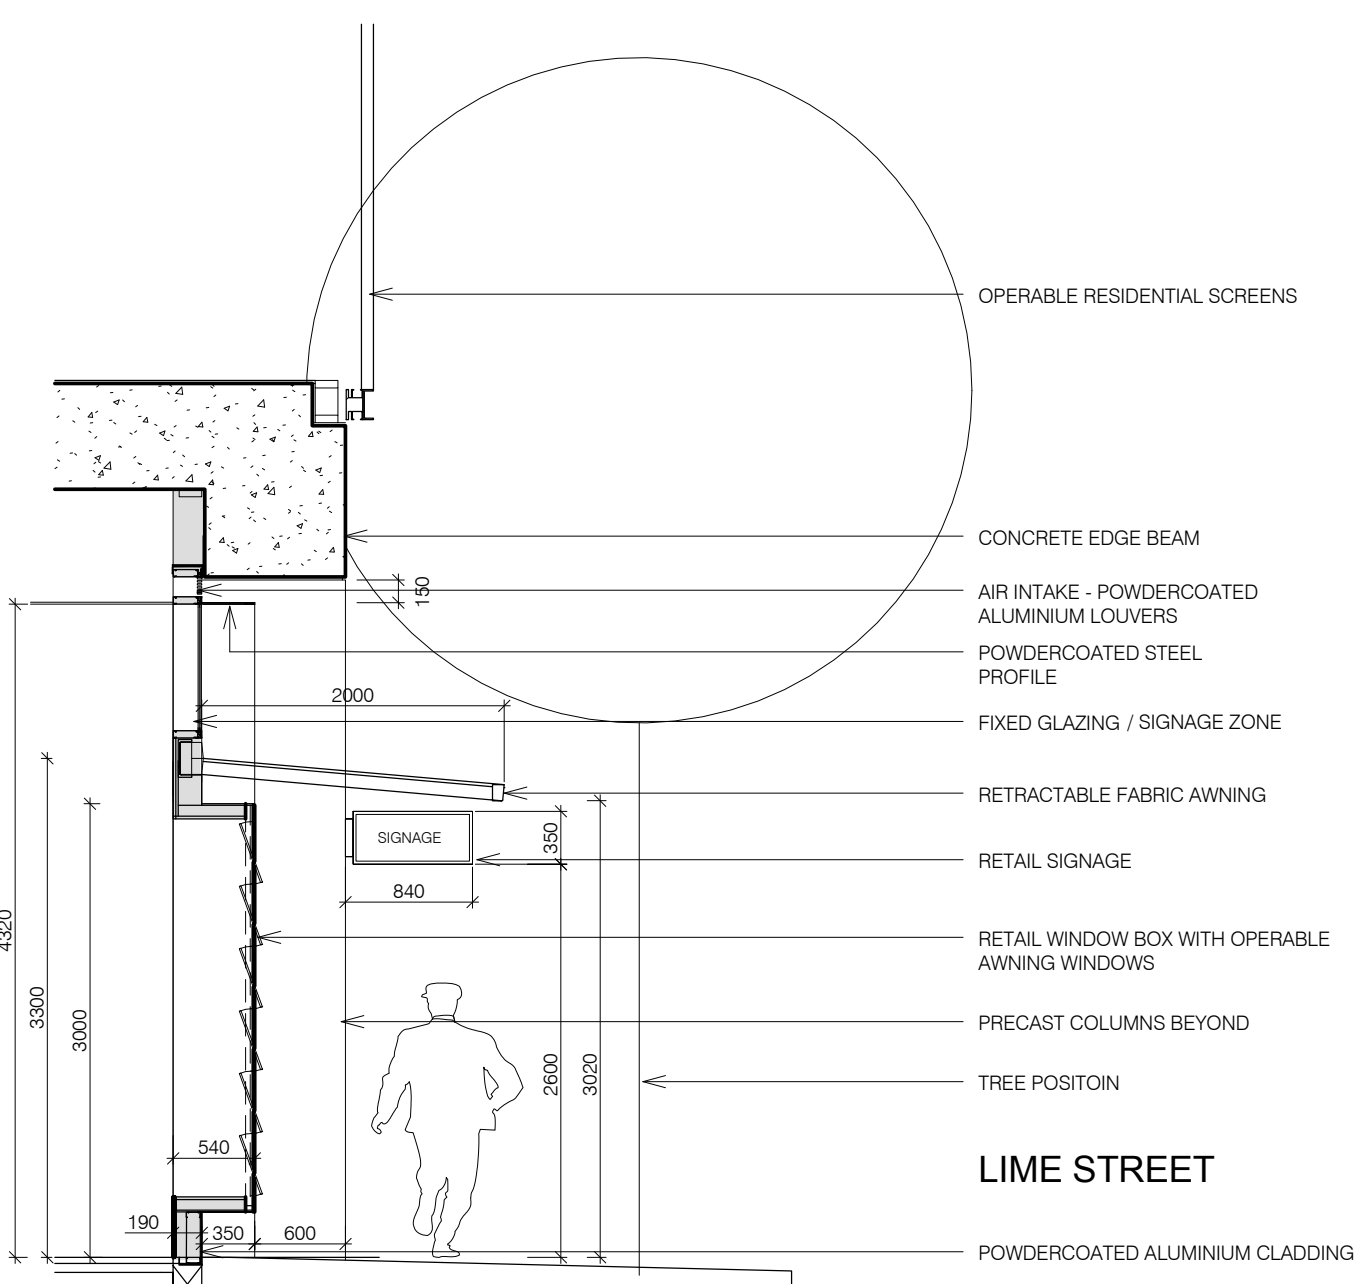

8 Section Retail Facade Option B_Awning windows
1 : 50

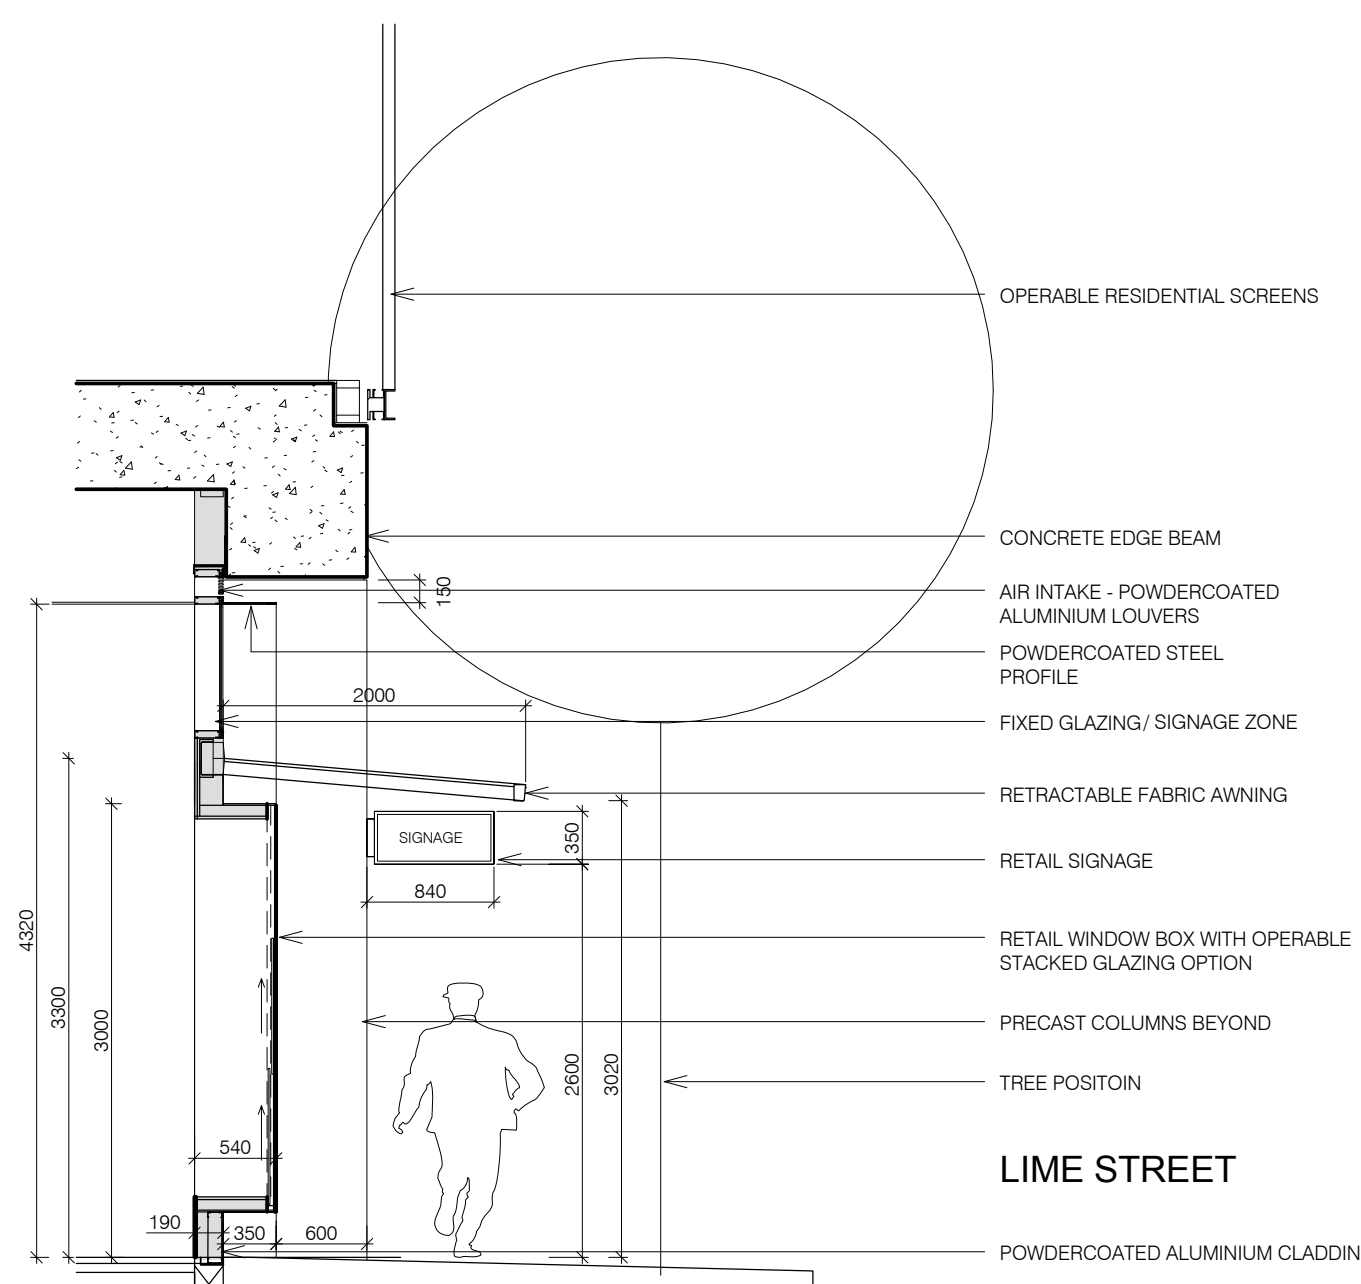


9 Section Retail Facade Option C_Stacked glazing
1 : 50

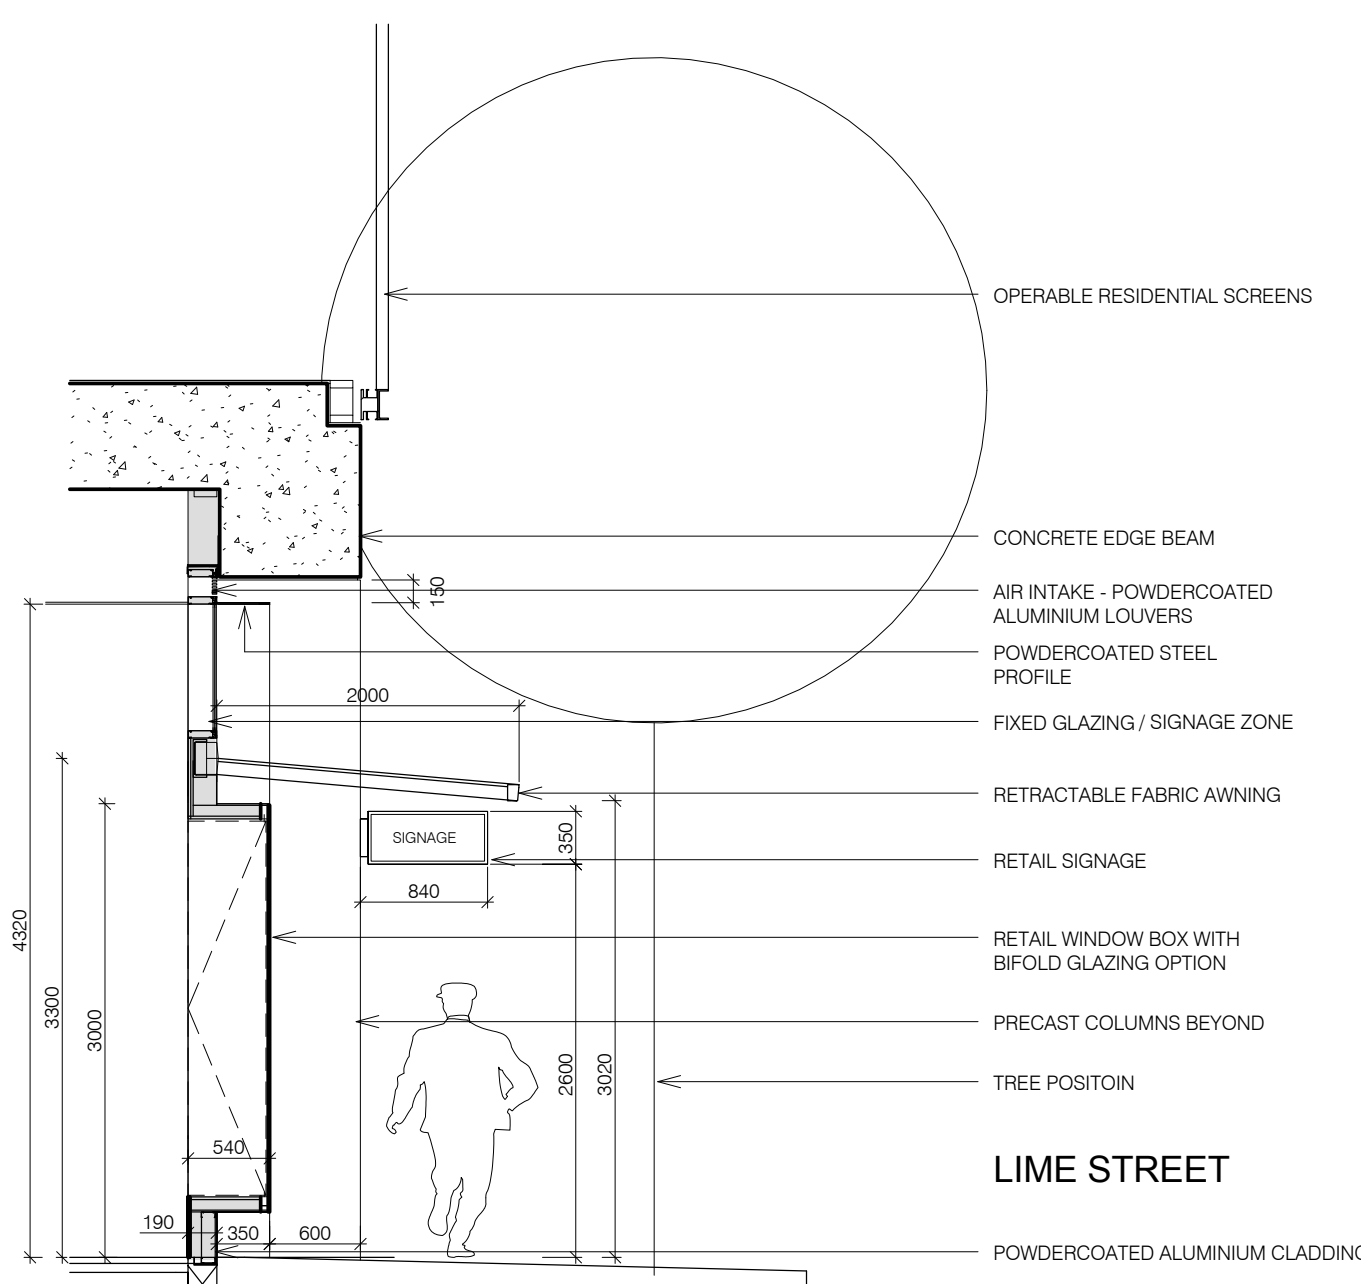

10 Section Retail Facade Option D_Bifolding glazing
1 : 50

NOTE: ALL RETAIL ELEMENTS SHOWN ARE NOT FINALIZED AND SUBJECT TO CHANGE - ALL IMAGES, ELEVATIONS AND SECTIONS ARE INDICATIVE ONLY

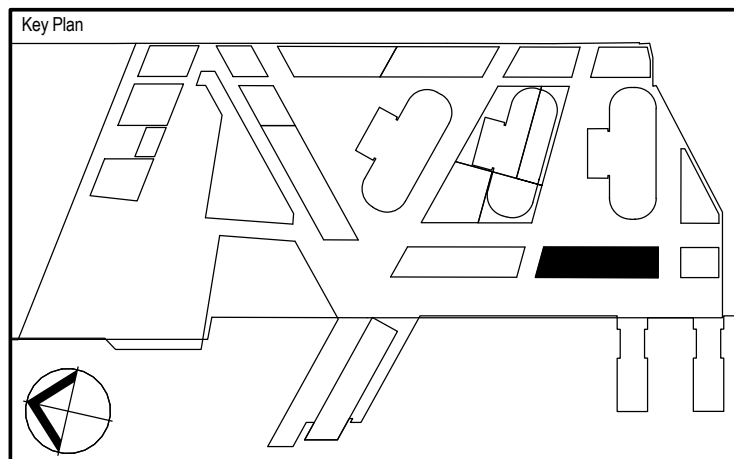

Rev	Item	Revision Description	Date	Rev	Item	Revision Description	Date
00		FOR S710W SUBMISSION	06/06/2014				

Do not scale from drawings. Verify all dimensions on site before commencing work. Copying or the reproduction of this drawing is strictly prohibited without the consent of PTW Architects and Lend Lease. The Architect shall not be liable for any loss or damage whatsoever arising from or in respect of any errors or omissions in this drawing. The Architect shall not be responsible for the construction of the works shown in this drawing. The Client shall be responsible for checking the accuracy and completeness of the information provided in this drawing. The Client shall be responsible for the construction of the works shown in this drawing. The Client shall be responsible for the construction of the works shown in this drawing.	
---	--

Lead Architects	PTW Architects Level 13, 9 Castlereagh St Sydney NSW Australia 2000 T 612 9232 5877 F 612 9221 4139 www.ptw.com.au
Collaborating Architects	
Consultant	

Principal	Lend Lease
Developer	Lend Lease
Project Management & Construction	Lend Lease
Design	Lend Lease
30 The Bond 30 Hudson Road Milton NSW 2000	www.lendlease.com

Project	BARANGAROO SOUTH
File	Retail Shopfront Design
Drawn By	RP
Date	06/06/2014
Project No.	212.022 BR9AD6500003-00
Site No.	
Drawing No.	
Revision	