




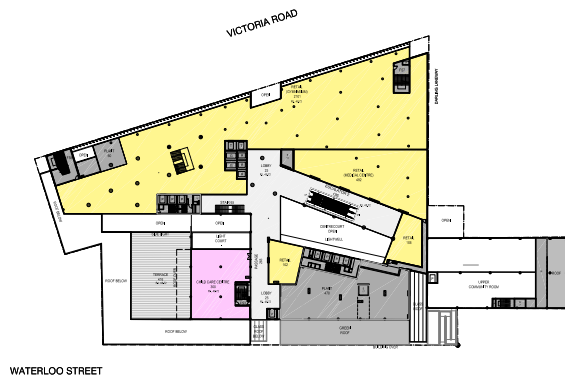

LEVEL 2 - LAYOUT DIAGRAM

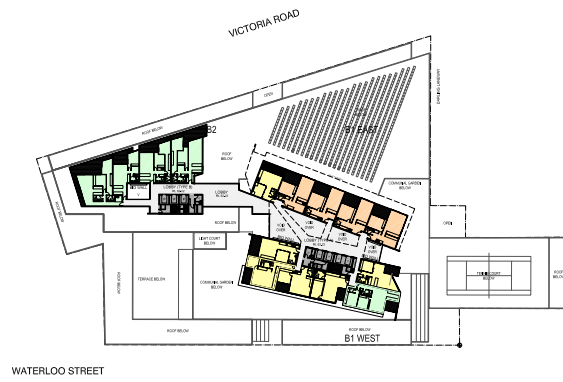


LEVEL 5 - LAYOUT DIAGRAM

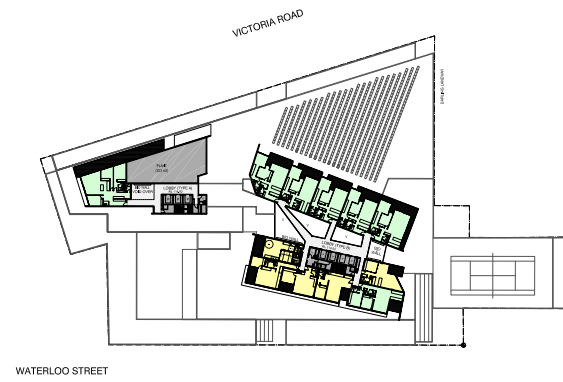


LEVEL 22 - LAYOUT DIAGRAM


LEGEND	
RESIDENTIAL:	
A	1B
B	1B + S
C	1B + SD (DK)
D	2B (1 BATH)
E	2B
F	2B + S
G	2B + SD (DK)
H	3B
	POOL
	RETAIL
	COMMERCIAL
	BALMAIN TIGERS CLUB
	CHILD CARE CENTRE
	COMMUNITY
	CIRCULATION + PLANT

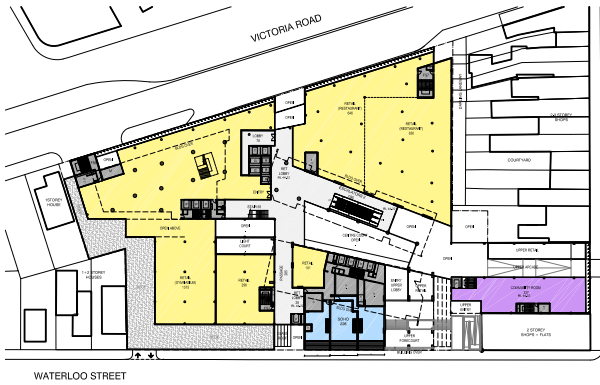


LEVEL 1 - LAYOUT DIAGRAM

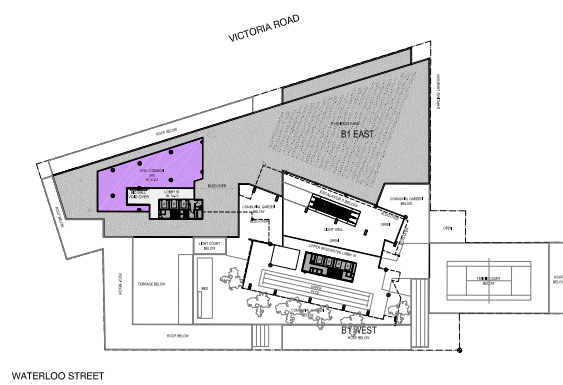


LEVEL 4 - LAYOUT DIAGRAM

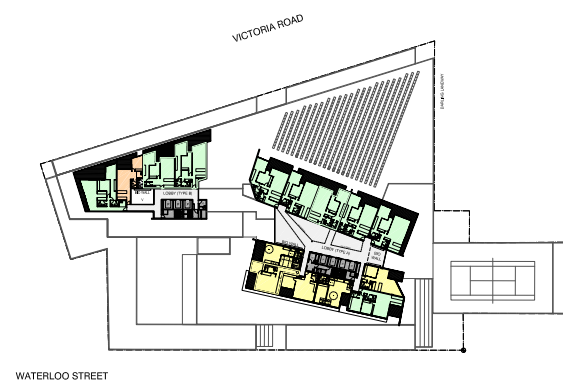


LEVEL 7,9,11,13,15,17,19,21- LAYOUT DIAGRAM

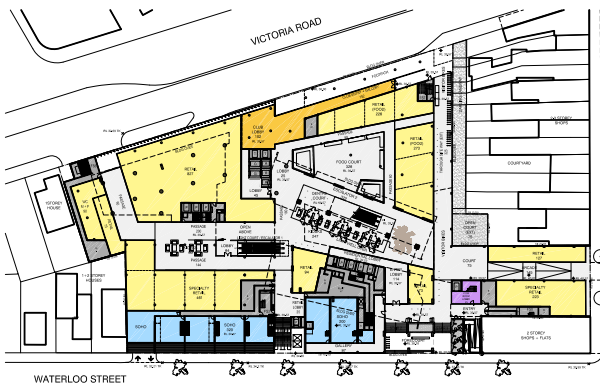

LEVEL GROUND - LAYOUT DIAGRAM

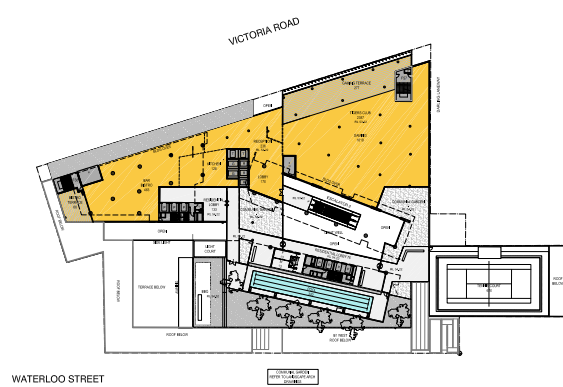


LEVEL 3 - LAYOUT DIAGRAM

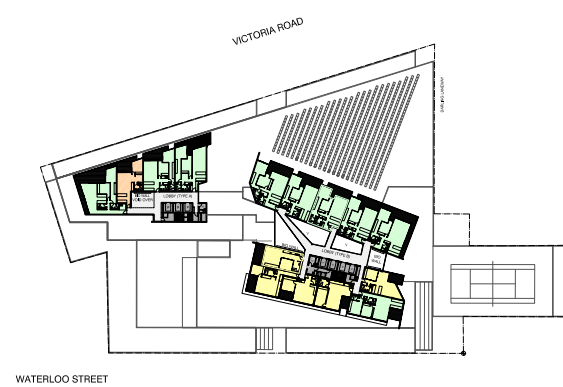


LEVEL 6,8,10,12,14,16,18,20 - LAYOUT DIAGRAM




Revision	Revision	Client	Concept + Design Architect	Design Documentation Architect	Drawing	Project
Do not scale from drawings verify all dimensions on site before commencing work. Copying or the reproduction of this drawing is strictly prohibited without the consent of Frank Stanislac Architects P/L and PTW Architects P/L. PROJECT APPLICATION ISSUE 10/02/12		Rozelle Village Pty Limited Level 17/15 Pitt St Sydney NSW Australia 2000 Telephone Facsimile e-mail	Level 3, 346 Kent St Sydney NSW Australia 2000 T 612 9232 5871 F 612 9239 7872 www.stanislac.com.au	PTW Architects Level 17, 9 Castlereagh St Sydney NSW Australia 2000 T 612 9232 5877 F 612 9221 4139 www.ptw.com.au	DRAWN CHECKED MIX + USE DIAGRAMS (G - 22)	PROJ NO: 11,009 SCALE: HTS DATE: 10/02/12 Rozelle Village Victoria Road, Darling Street and Waterloo Street, Rozelle NSW Australia PA 021 -

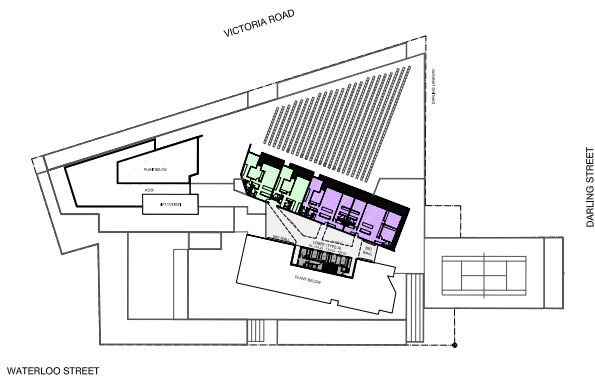


LEVEL 25,27,29 - LAYOUT DIAGRAM

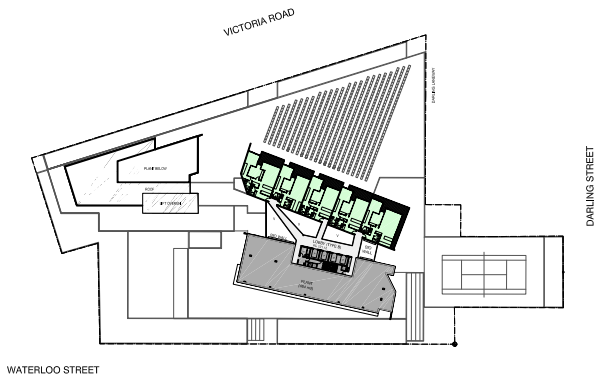


LEVEL 24 - LAYOUT DIAGRAM

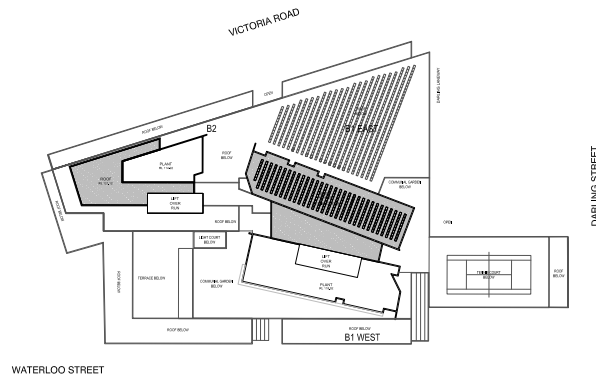

LEVEL ROOF - LAYOUT DIAGRAM TYPE B

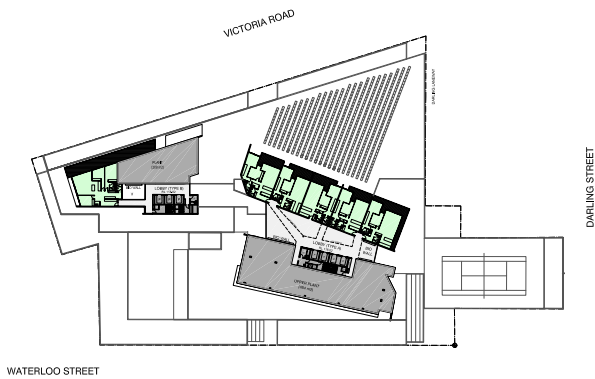


LEVEL 23 - LAYOUT DIAGRAM

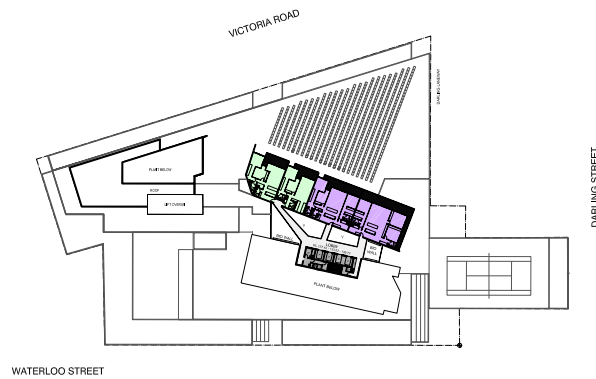


LEVEL 26,28,30 - LAYOUT DIAGRAM


LEGEND	
RESIDENTIAL:	
A	1B
B	1B + S
C	1B + SD (DK)
D	2B (1 BATH)
E	2B
F	2B + S
G	2B + SD (DK)
H	3B
	POOL
	RETAIL
	COMMERCIAL
	BALMAIN TIGERS CLUB
	CHILD CARE CENTRE
	COMMUNITY
	CIRCULATION + PLANT

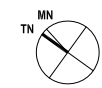


Revision	Revision	Client	Concept + Design Architect	Design Documentation Architect	Drawing	Project
Do not scale from drawings verify all dimensions on site before commencing work. Copying or the reproduction of this drawing is strictly prohibited without the consent of Frank Stanilic Architects P/L and PTW Architects P/L. PROJECT APPLICATION ISSUE 10/02/12		Rozelle Village Pty Limited Level 17/115 Pitt St Sydney NSW Australia 2000 Telephone Facsimile e-mail	Level 3, 346 Kent St Sydney NSW Australia 2000 T 612 9299 7871 F 612 9299 7872 www.stanilic.com.au	PTW Architects Level 17, 9 Castlereagh St Sydney NSW Australia 2000 T 612 9232 5877 F 612 9221 4139 www.ptw.com.au	DRAWN CHECKED MIX + USE DIAGRAMS (L23-L30)	PROJ NO: 11,009 SCALE: HTS DATE: 10/02/12 Rozelle Village Victoria Road, Darling Street and Waterloo Street, Rozelle NSW Australia PA 022 -

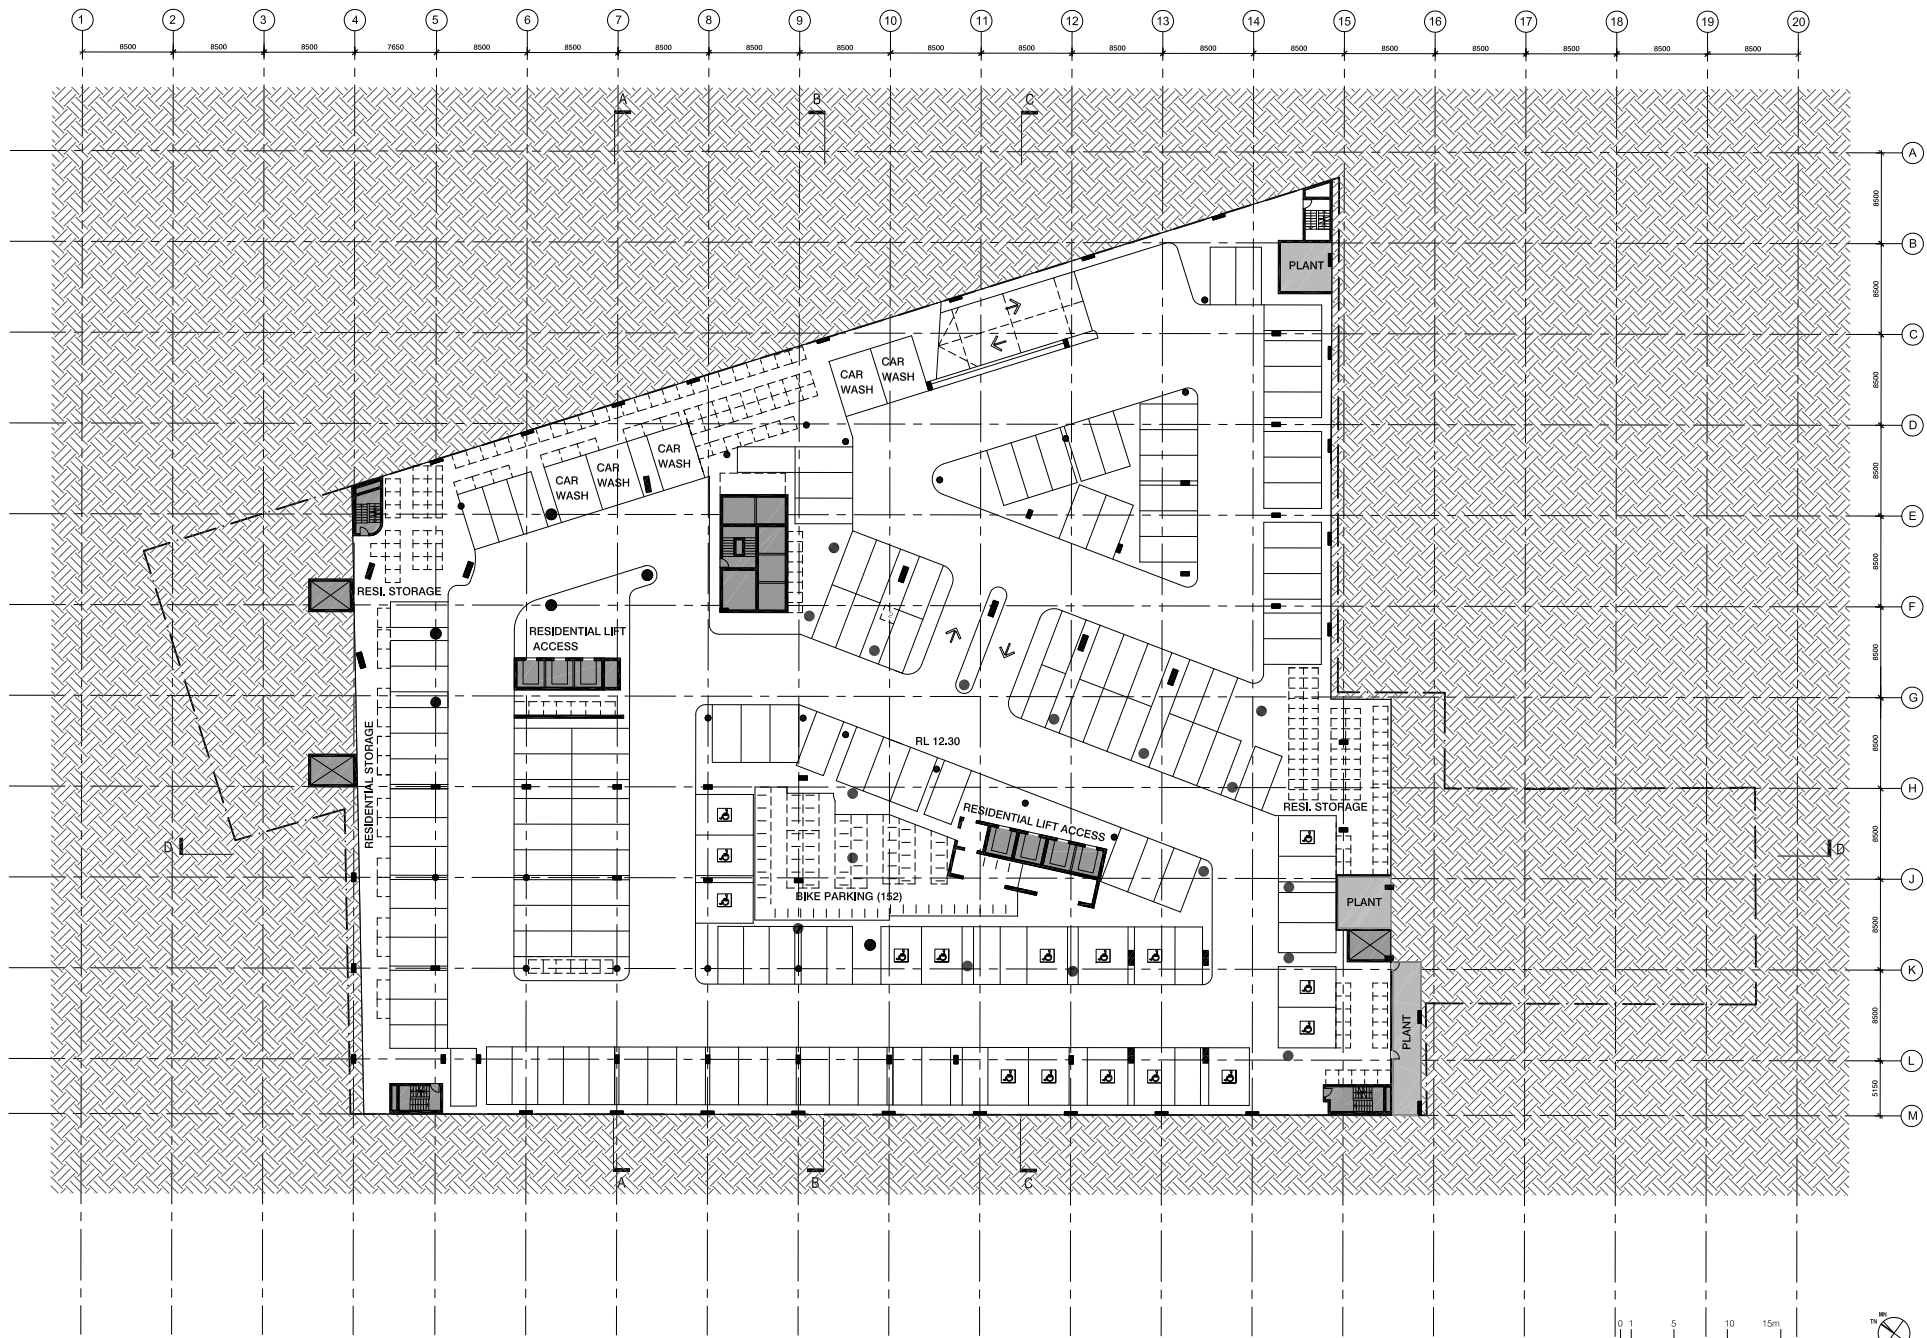


Revision	Client	Concept + Design Architect	Design Documentation Architect	Drawing	Project
Do not scale from drawings. Verify all dimensions on site before commencing work. Copying or the reproduction of this drawing is strictly prohibited without the consent of Frank Stanisc Architects P/L and PTW Architects P/L. Revision - PROJECT APPLICATION ISSUE 10/02/12	Rozelle Village Pty Limited Level 17/115 Pitt St Sydney NSW Australia 2000	STANISC ASSOCIATES ARCHITECTS Level 3, 340 Kent St Sydney NSW Australia 2000 T 612 9299 7871 F 612 9299 7872 www.stanisc.com.au	PTW Architects Level 17, 8 Castlereagh St Sydney NSW Australia 2000 T 612 9232 5877 F 612 9221 4139 www.ptw.com.au	DRAWN LJR CHECKED DH PROJ NO. 210.006.00 SCALE 1:250 @ A1 DATE as Rev	Rozelle Village Victoria Road, Darling Street and Waterloo Street, Rozelle NSW Australia BASEMENT 8 CARPARK PLAN RL 12.30

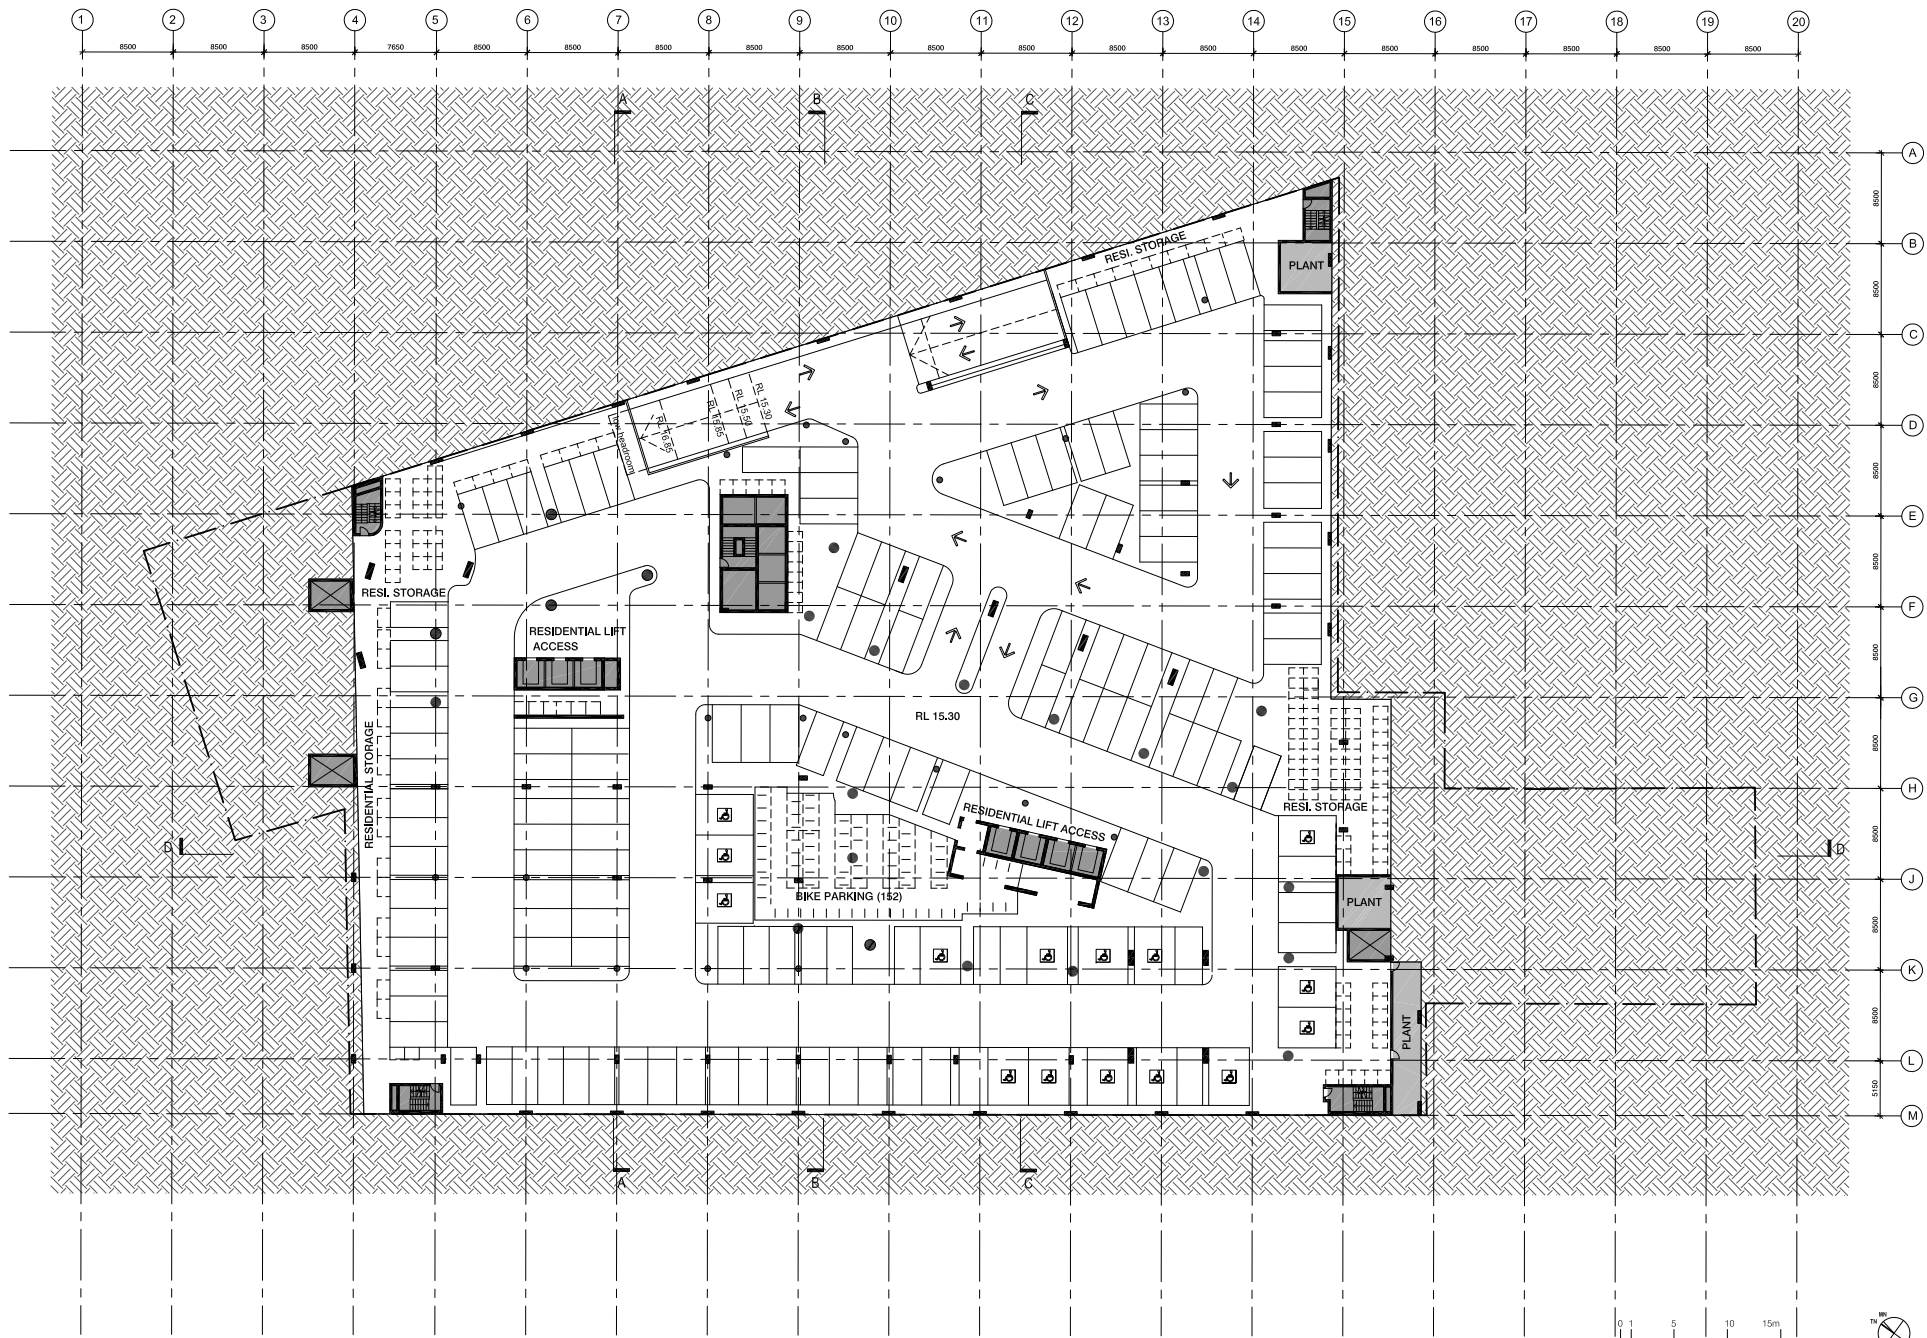


Revision		Revision		Client		Concept + Design Architect		Design Documentation Architect		Drawing		Project			
- PROJECT APPLICATION ISSUE		10/02/12		Rozelle Village Pty Limited		 STANISC ASSOCIATES ARCHITECTS		PTW Architects				DRAWN LJR CHECKED DH PROJ NO. 210.006.00 SCALE 1:250 @ A1 DATE as Rev		 Rozelle Village Victoria Road, Darling Street and Waterloo Street, Rozelle NSW Australia	
Do not scale from drawings. Verify all dimensions on site before commencing work. Copying or the reproduction of this drawing is strictly prohibited without the consent of Frank Stanisc Architects P/L and PTW Architects P/L.				Level 17/115 Pitt St Sydney NSW Australia 2000 T 612 9299 7871 F 612 9299 7872 www.stanisc.com.au		Level 3, 346 Kent St Sydney NSW Australia 2000 T 612 9299 5877 F 612 9221 4139 www.ptw.com.au		Level 17, 8 Castlereagh St Sydney NSW Australia 2000 T 612 9221 5877 F 612 9221 4139 www.ptw.com.au		BASEMENT 7 CARPARK PLAN RL 15.30		PA 103/ -			

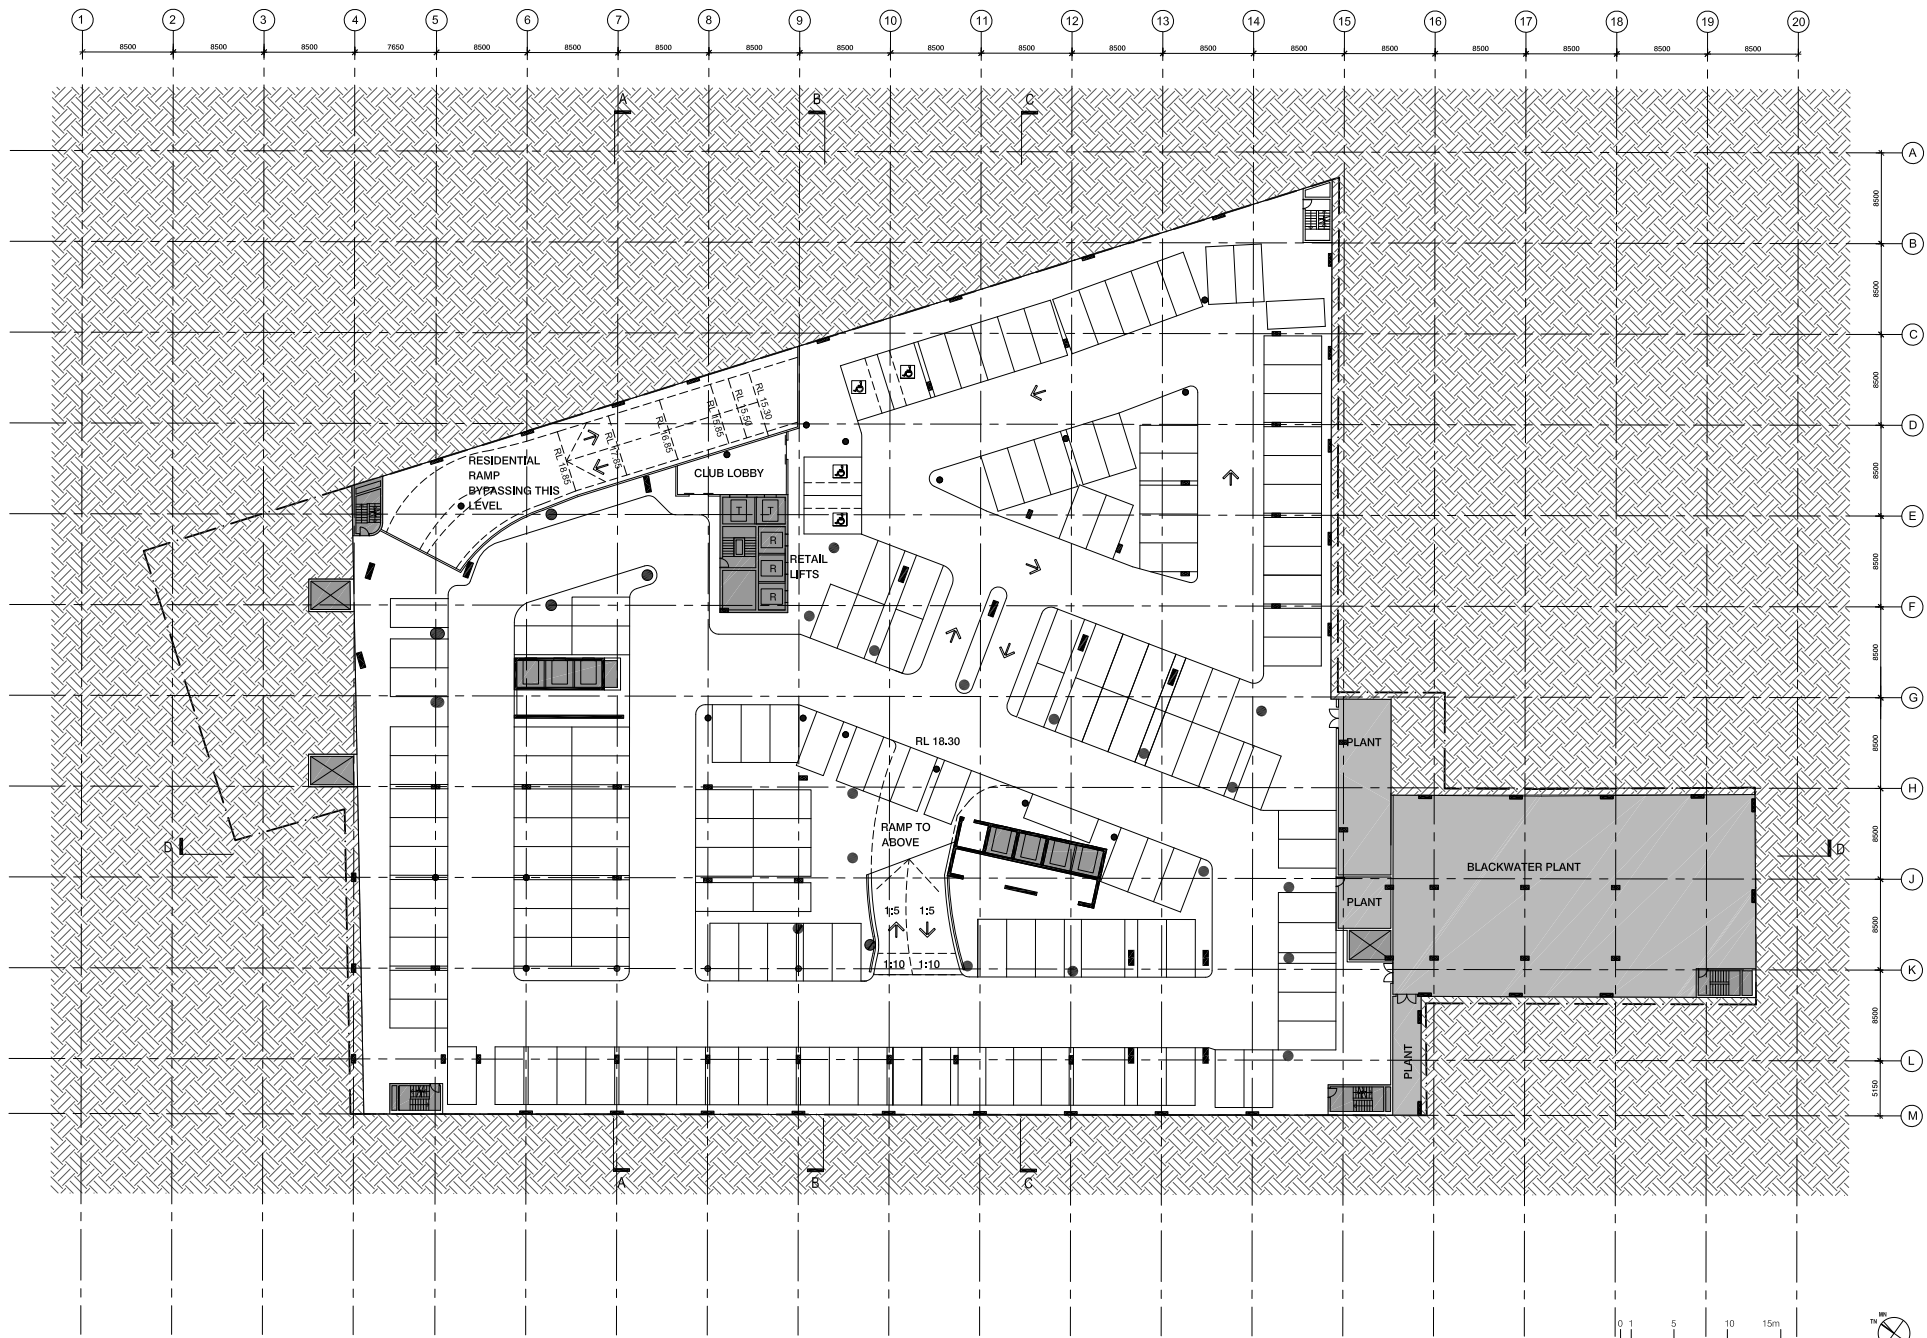


Revision			Client		Concept + Design Architect		Design Documentation Architect		Drawing		Project	
- PROJECT APPLICATION ISSUE			10/02/12									
Do not scale from drawings. Verify all dimensions on site before commencing work. Copying or the reproduction of this drawing is strictly prohibited without the consent of Frank Stanistic Architects P/L and PTW Architects P/L.			Rozelle Village Pty Limited Level 17/115 Pitt St Sydney NSW Australia 2000		STANISTIC ASSOCIATES ARCHITECTS Level 3, 340 Kent St Sydney NSW Australia 2000 T 612 9299 7871 F 612 9299 7872 www.stanistic.com.au		PTW Architects Level 17, 8 Castlereagh St Sydney NSW Australia 2000 T 612 9232 5877 F 612 9221 4139 www.ptw.com.au		DRAWN LJR CHECKED DH PROJ NO. 210.006.00 SCALE 1:250 @ A1 DATE as Rev		Rozelle Village Victoria Road, Darling Street and Waterloo Street, Rozelle NSW Australia PA 104 -	
									BASEMENT 6 CARPARK PLAN RL 18.30			

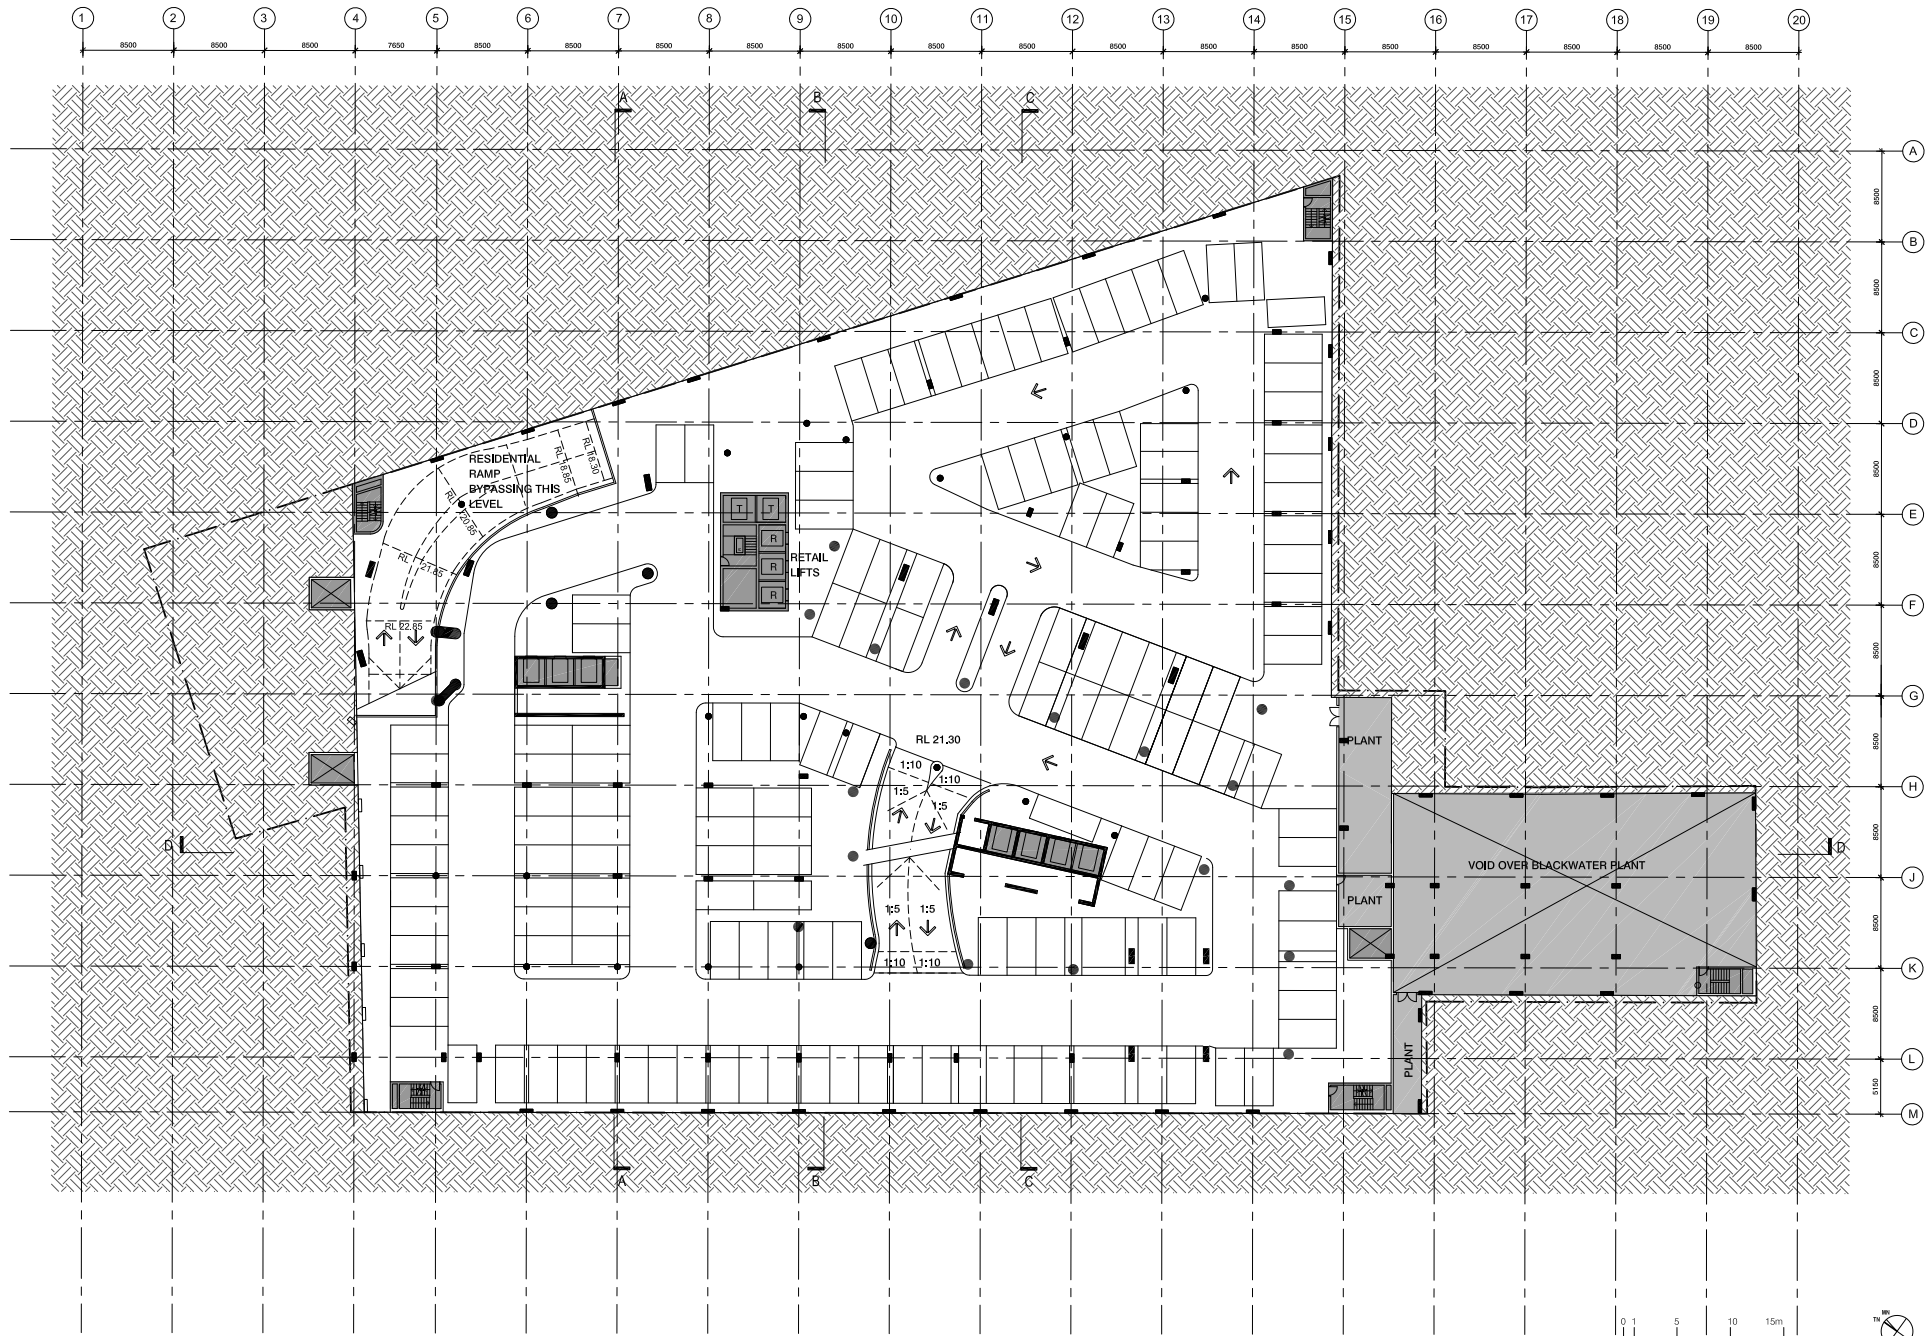

Revision	Revision	Client	Concept + Design Architect	Design Documentation Architect	Drawing	Project
Do not scale from drawings. Verify all dimensions on site before commencing work. Copying or the reproduction of this drawing is strictly prohibited without the consent of Frank Stanisc Architects P/L and PTW Architects P/L.	PROJECT APPLICATION ISSUE 10/02/12	Rozelle Village Pty Limited Level 17/115 Pitt St Sydney NSW Australia 2000	 STANISC ASSOCIATES ARCHITECTS Level 3, 346 Kent St Sydney NSW Australia 2000 T 612 9299 7871 F 612 9299 7872 www.stanisc.com.au	 PTW PTW Architects Level 17, 8 Castlereagh St Sydney NSW Australia 2000 T 612 9232 5877 F 612 9221 4139 www.ptw.com.au	DRAWN LJR CHECKED DH PROJ NO. 210.006.00 SCALE 1:250 @ A1 DATE as Rev BASEMENT 5 CARPARK PLAN RL 21.30	Rozelle Village Victoria Road, Darling Street and Waterloo Street, Rozelle NSW Australia PA 105 -

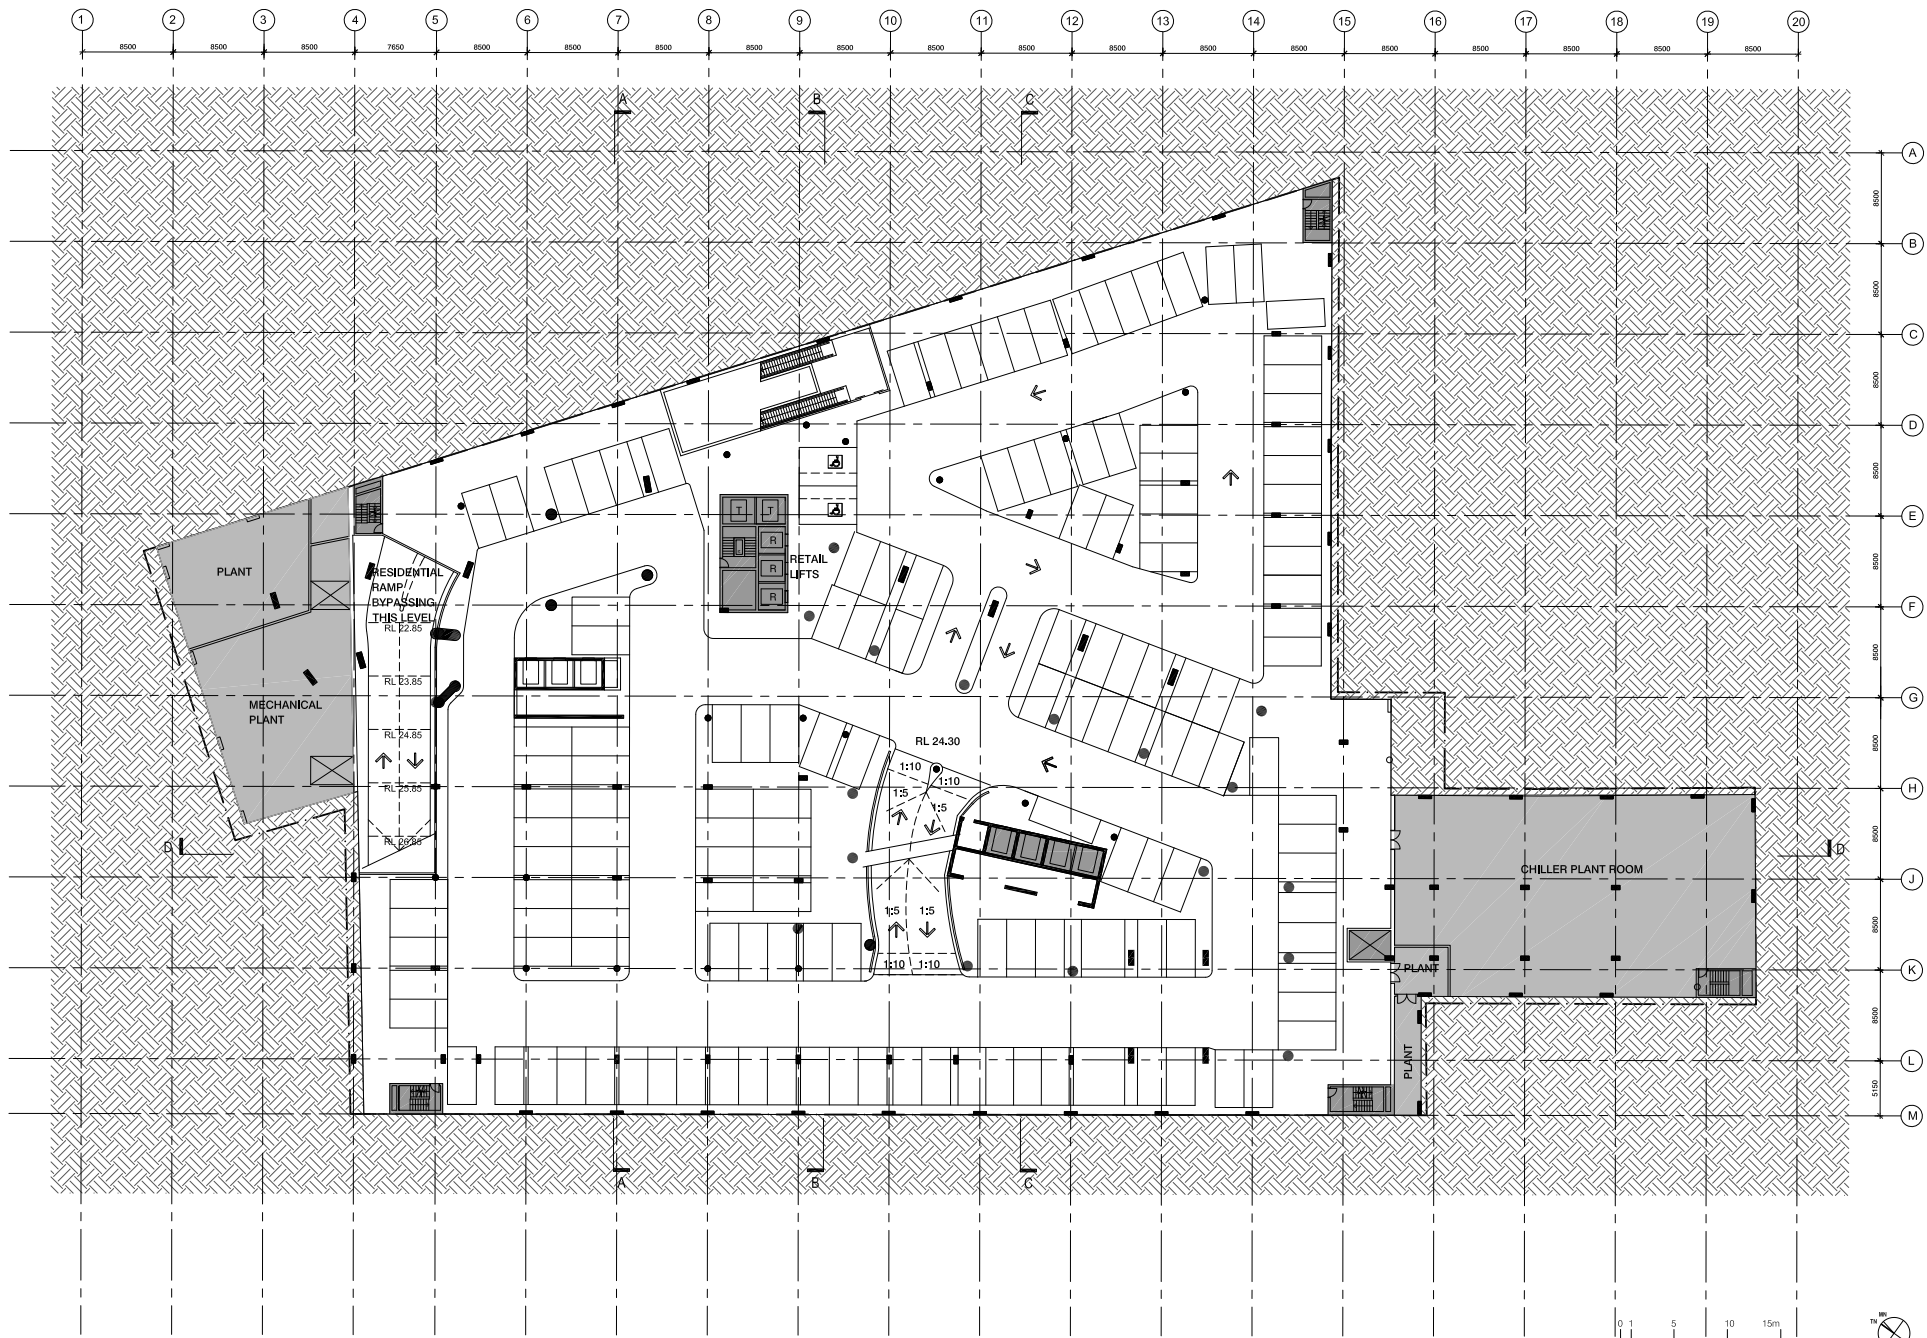

Revision	Client	Concept + Design Architect	Design Documentation Architect	Drawing	Project
Do not scale from drawings. Verify all dimensions on site before commencing work. Copying or the reproduction of this drawing is strictly prohibited without the consent of Frank Stanistic Architects P/L and PTW Architects P/L.	Rozelle Village Pty Limited Level 17/115 Pitt St Sydney NSW Australia 2000	Level 3, 346 Kent St Sydney NSW Australia 2000 T 612 9299 7871 F 612 9299 7872 www.stanistic.com.au	Level 17, 8 Castlereagh St Sydney NSW Australia 2000 T 612 9232 5877 F 612 9221 4139 www.ptw.com.au	DRAWN LJR CHECKED DH PROJ NO. 210.006.00 SCALE 1:250 @ A1 DATE as Rev	Rozelle Village Victoria Road, Darling Street and Waterloo Street, Rozelle NSW Australia PA 106/ -
PROJECT APPLICATION ISSUE 10/02/12				BASEMENT 4 CARPARK PLAN RL 24.30	

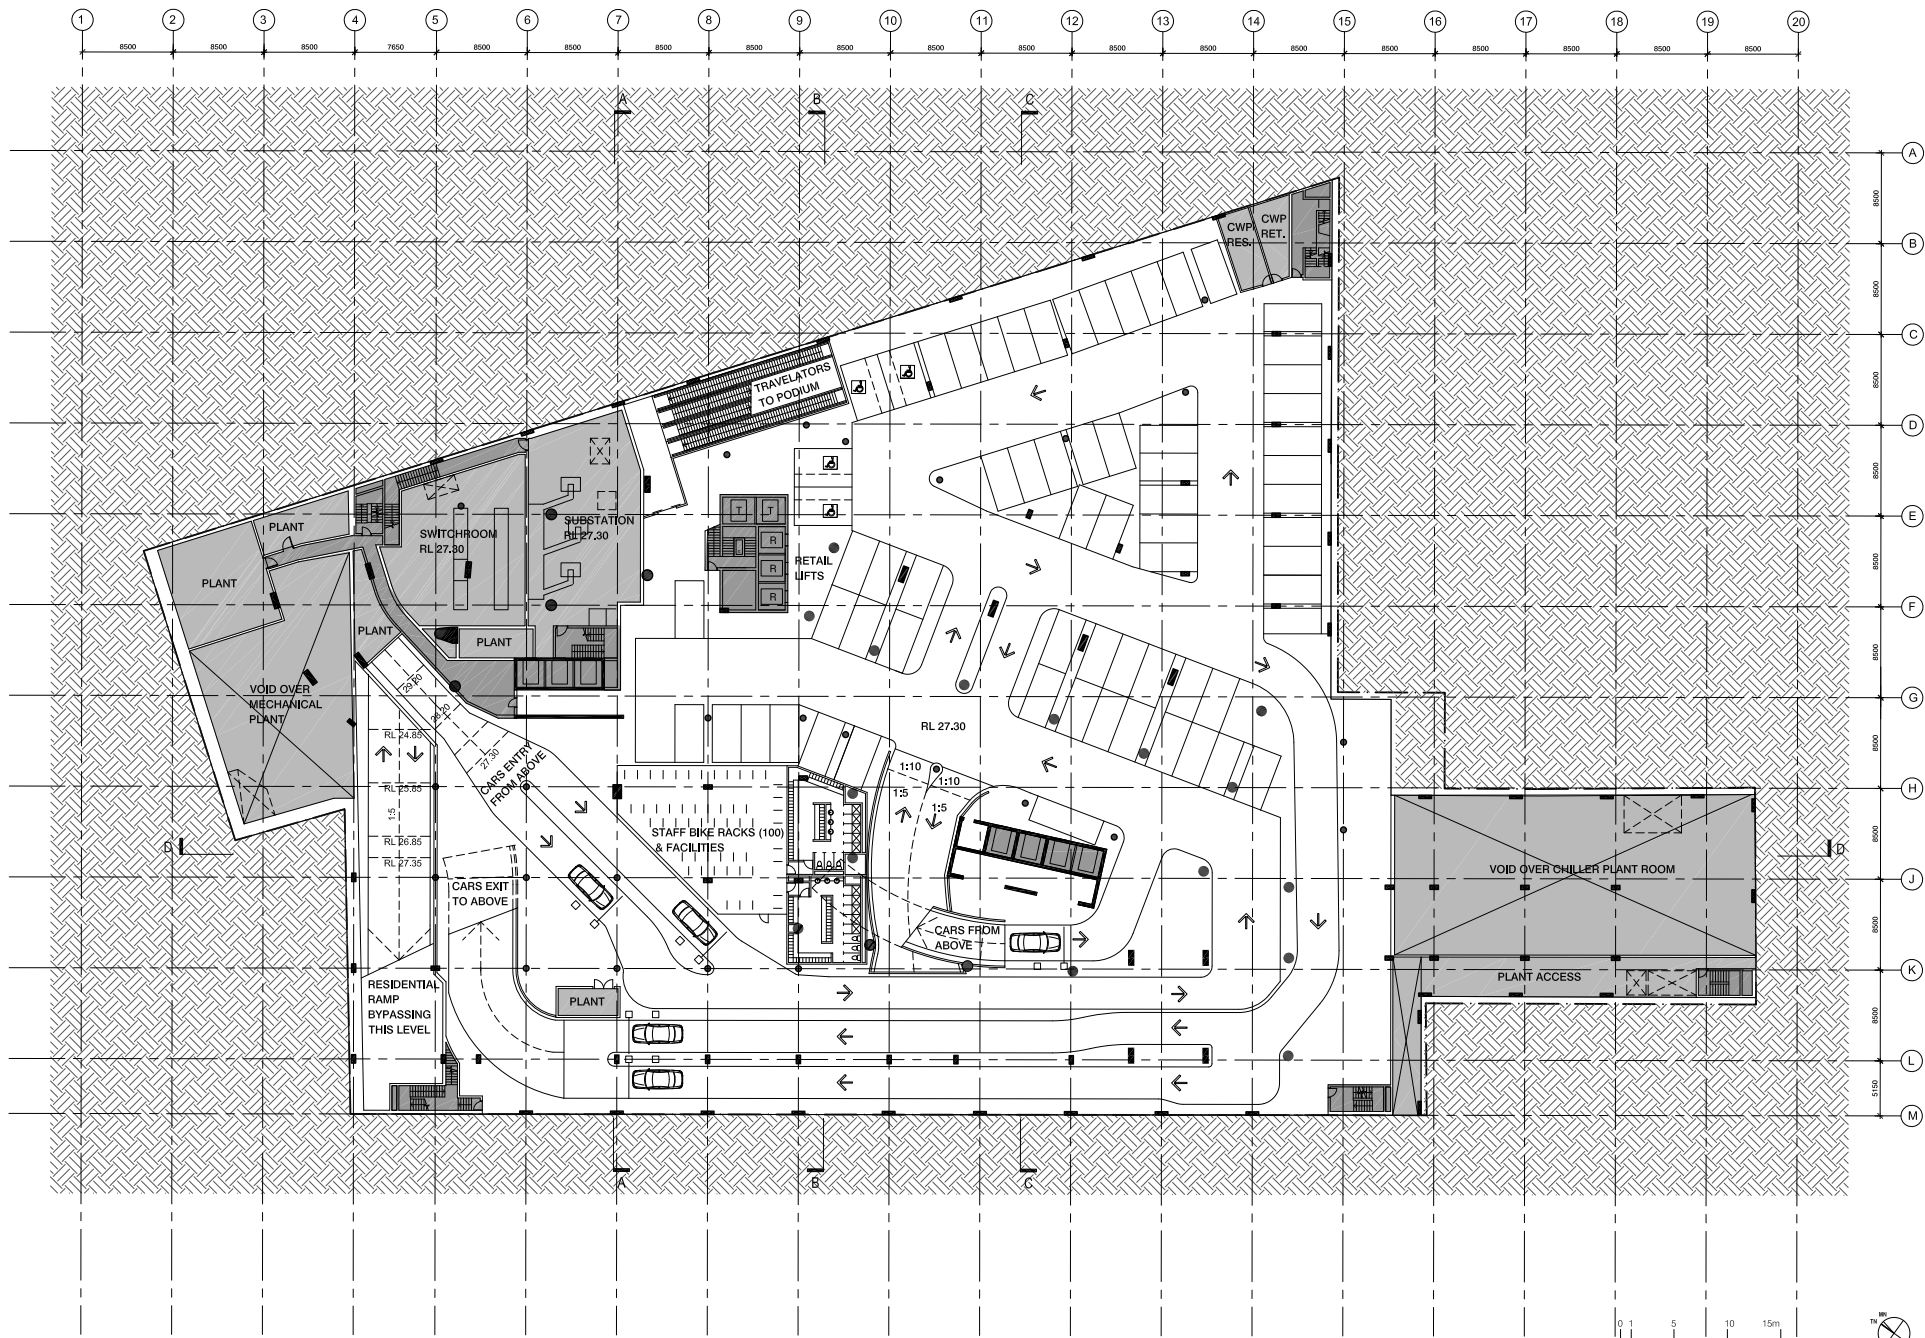

Revision	Client	Concept + Design Architect	Design Documentation Architect	Drawing	Project
Do not scale from drawings. Verify all dimensions on site before commencing work. Copying or the reproduction of this drawing is strictly prohibited without the consent of Frank Stanistic Architects P/L and PTW Architects P/L.	Rozelle Village Pty Limited Level 17/115 Pitt St Sydney NSW Australia 2000	STANISTIC ASSOCIATES ARCHITECTS Level 3, 340 Kent St Sydney NSW Australia 2000 T 612 9299 7871 F 612 9299 7872 www.stanistic.com.au	PTW Architects Level 17, 8 Castlereagh St Sydney NSW Australia 2000 T 612 9232 5877 F 612 9221 4139 www.ptw.com.au	DRAWN LJR CHECKED DH PROJ NO. 210.006.00 SCALE 1:250 @ A1 DATE as Rev	Rozelle Village Victoria Road, Darling Street and Waterloo Street, Rozelle NSW Australia PA 107 -
PROJECT APPLICATION ISSUE 10/02/12				BASEMENT 3 CARPARK PLAN RL 27.30	

