



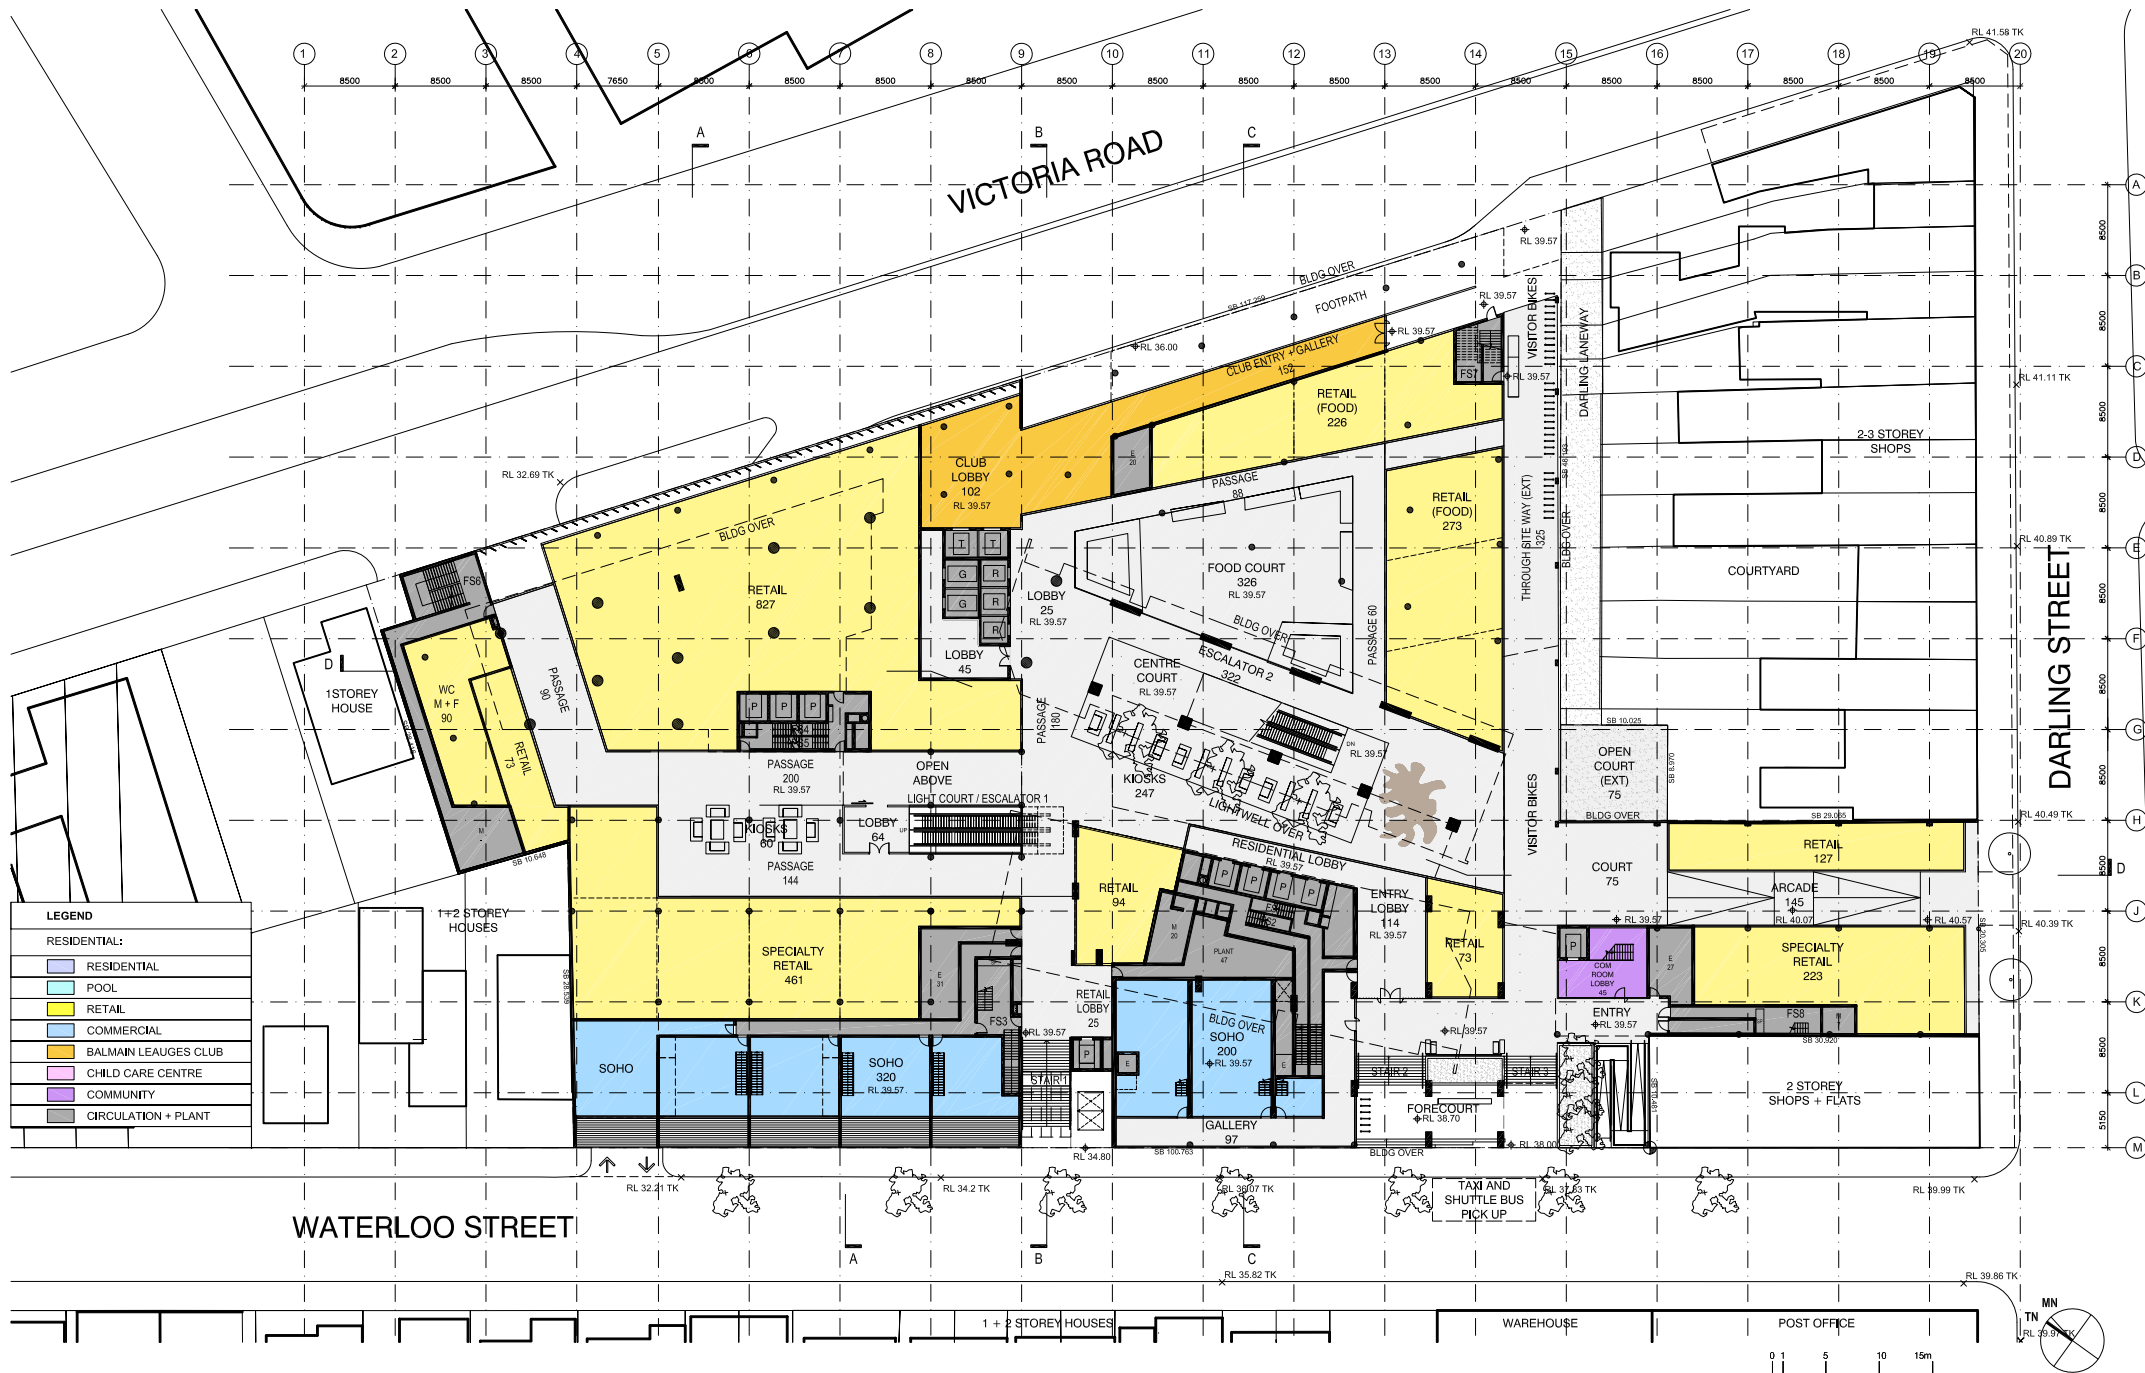


	Revision	Revision	Client	Concept + Design Architect	Design Documentation Architect	Drawing	Project
Do not scale from drawings. Verify all dimensions on site before commencing work. Copying or the reproduction of this drawing is strictly prohibited without the consent of Frank Stanisk Architects P/L and PTW Architects P/L.	PROJECT APPLICATION ISSUE 10/02/12		Rozelle Village Pty Limited  STANISK ASSOCIATES ARCHITECTS Level 17/115 Pitt St Sydney NSW Australia 2000 Level 3, 346 Kent St Sydney NSW Australia 2000 T 612 9299 7871 F 612 9299 7872 www.stanisk.com.au	PTW Architects  PTW Level 17, 9 Castlereagh St Sydney NSW Australia 2000 Level 17, 9 Castlereagh St Sydney NSW Australia 2000 T 612 9232 5877 F 612 9221 4139 www.ptw.com.au	DRAWN LJR CHECKED DH PROJ NO. 210.006.00 SCALE 1:250 @ A1 DATE as Rev	Basement 2 Retail Plan RL 30.30	Rozelle Village Victoria Road, Darling Street and Waterloo Street, Rozelle NSW Australia PA 108 -

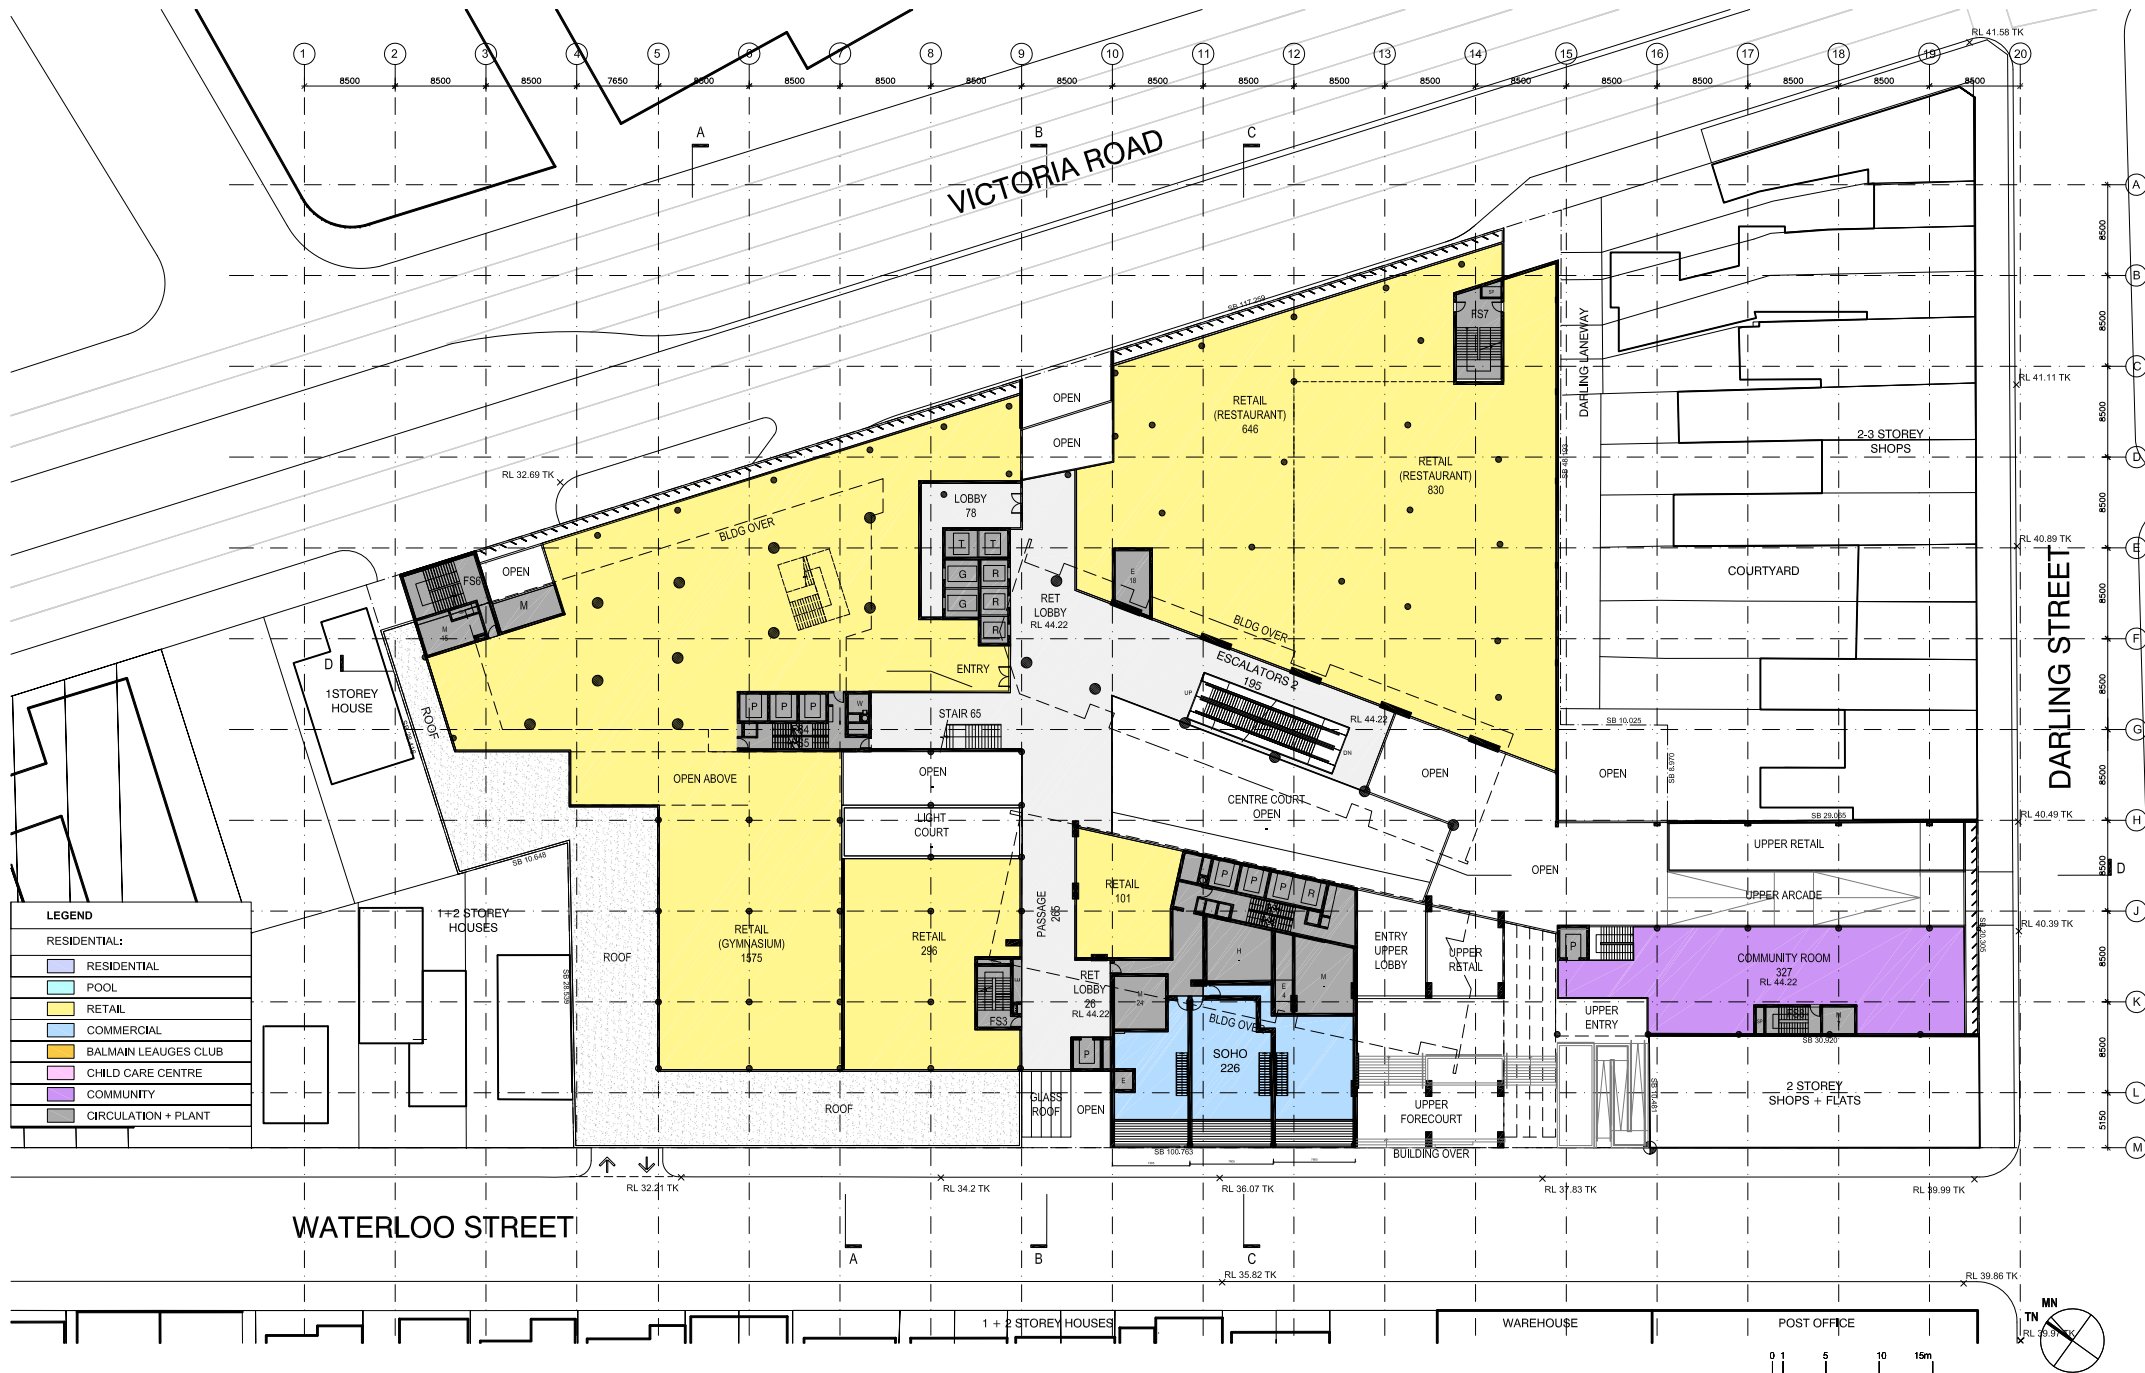

Revision	Revision	Client	Concept + Design Architect	Design Documentation Architect	Drawing	Project
Do not scale from drawings verify all dimensions on site before commencing work. Copying or the reproduction of this drawing is strictly prohibited without the consent of Frank Stanistic Architects P/L and PTW Architects P/L.	PROJECT APPLICATION ISSUE 10/02/12	Rozelle Village Pty Limited Level 17/115 Pitt St Sydney NSW Australia 2000 Telephone T 612 9239 7871 Facsimile F 612 9239 7872 e-mail www.stanistic.com.au	Level 3, 346 Kent St Sydney NSW Australia 2000 Telephone T 612 9232 5877 Facsimile F 612 9232 4139 www.ptw.com.au	Level 17, 9 Castlereagh St Sydney NSW Australia 2000 Telephone T 612 9232 5877 Facsimile F 612 9232 4139 www.ptw.com.au	DRAWN CHECKED SCALE 1:250@A1 / 1:500@A3 DATE 10.02.12 LEVEL GROUND PLAN RL 39.57	Rozelle Village Victoria Road, Darling Street and Waterloo Street, Rozelle NSW Australia PA 110 -



Revision	Revision	Client	Concept + Design Architect	Design Documentation Architect	Drawing	Project
Do not scale from drawings verify all dimensions on site before commencing work. Copying or the reproduction of this drawing is strictly prohibited without the consent of Frank Stanisc Architects P/L and PTW Architects P/L.	PROJECT APPLICATION ISSUE 10/02/12	Rozelle Village Pty Limited Level 17/115 Pitt St Sydney NSW Australia 2000 Telephone Facsimile e-mail	Stanisc Associates Architects Level 3, 346 Kent St Sydney NSW Australia 2000 T 612 9299 7871 F 612 9299 7872 www.stanisc.com.au	PTW Architects Level 17, 9 Castlereagh St Sydney NSW Australia 2000 T 612 9232 5877 F 612 9221 4139 www.ptw.com.au	PTW Level 1 PLAN RL 44.22	Rozelle Village Victoria Road, Darling Street and Waterloo Street, Rozelle NSW Australia PA 111 -

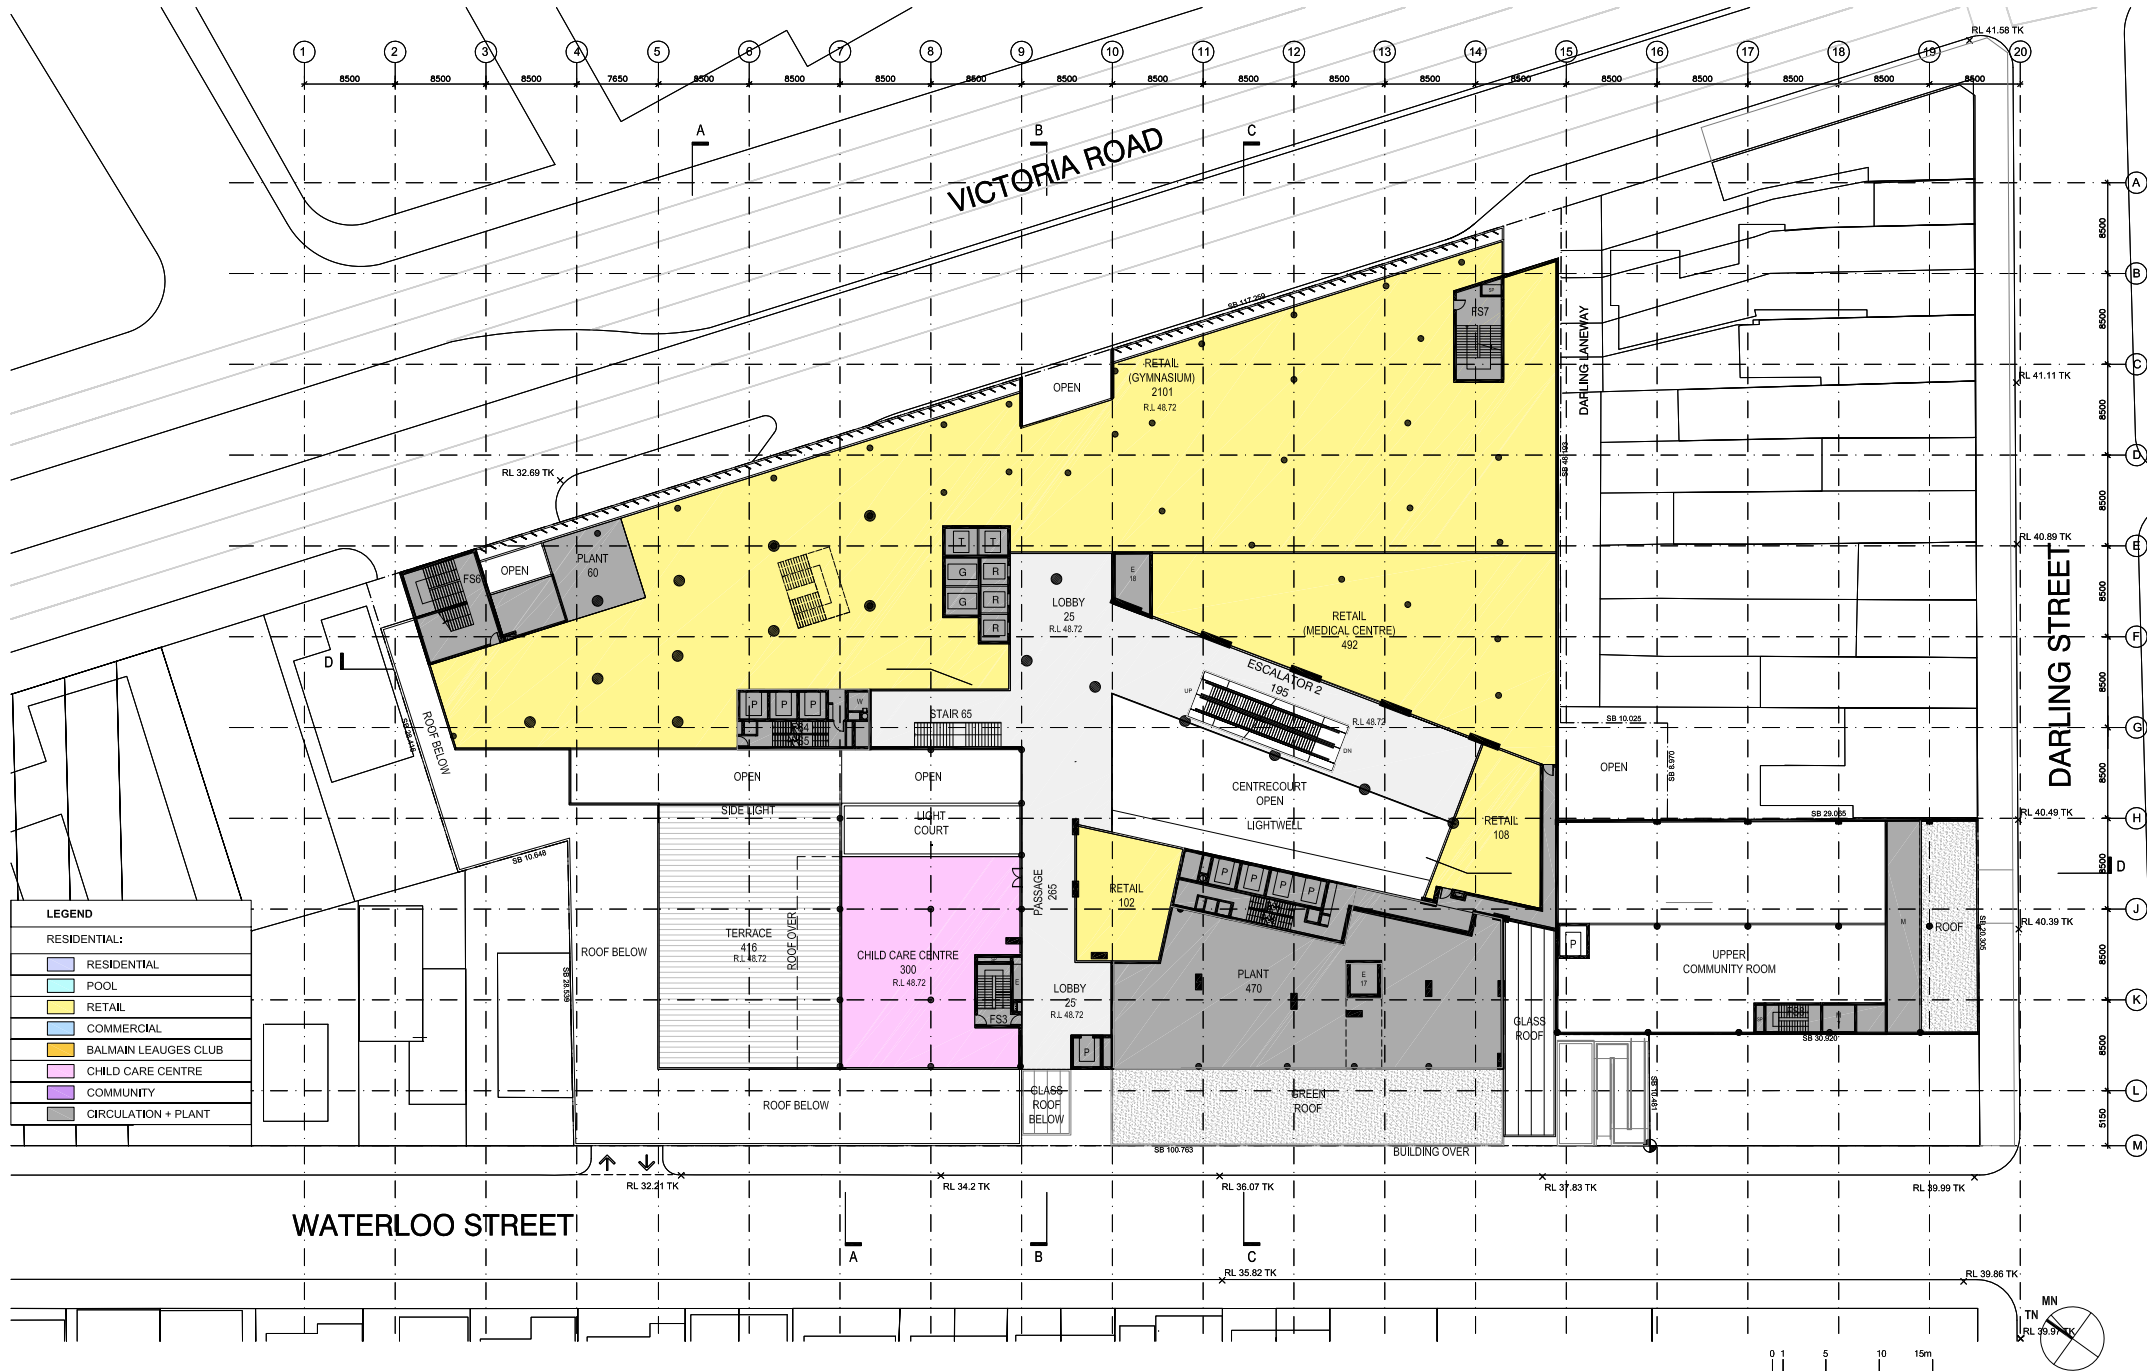

Revision	Revision	Client	Concept + Design Architect	Design Documentation Architect	Drawing	Project
Do not scale from drawings verify all dimensions on site before commencing work. Copying or the reproduction of this drawing is strictly prohibited without the consent of Frank Stanisc Architects P/L and PTW Architects P/L.	PROJECT APPLICATION ISSUE 10/02/12	Rozelle Village Pty Limited Level 17/115 Pitt St Sydney NSW Australia 2000 Telephone Facsimile e-mail	STANISC ASSOCIATES ARCHITECTS Level 3, 346 Kent St Sydney NSW Australia 2000 T 612 9239 7871 F 612 9239 7872 www.stanisc.com.au	PTW Architects Level 17, 9 Castlereagh St Sydney NSW Australia 2000 T 612 9232 5877 F 612 9221 4139 www.ptw.com.au	DRAWN CHECKED LEVEL 2 PLAN RL 48.72	PROJ NO. 11.009 SCALE 1:250@A1 1:500@A3 DATE 10.02.12 Rozelle Village Victoria Road, Darling Street and Waterloo Street, Rozelle NSW Australia PA 112 -

