



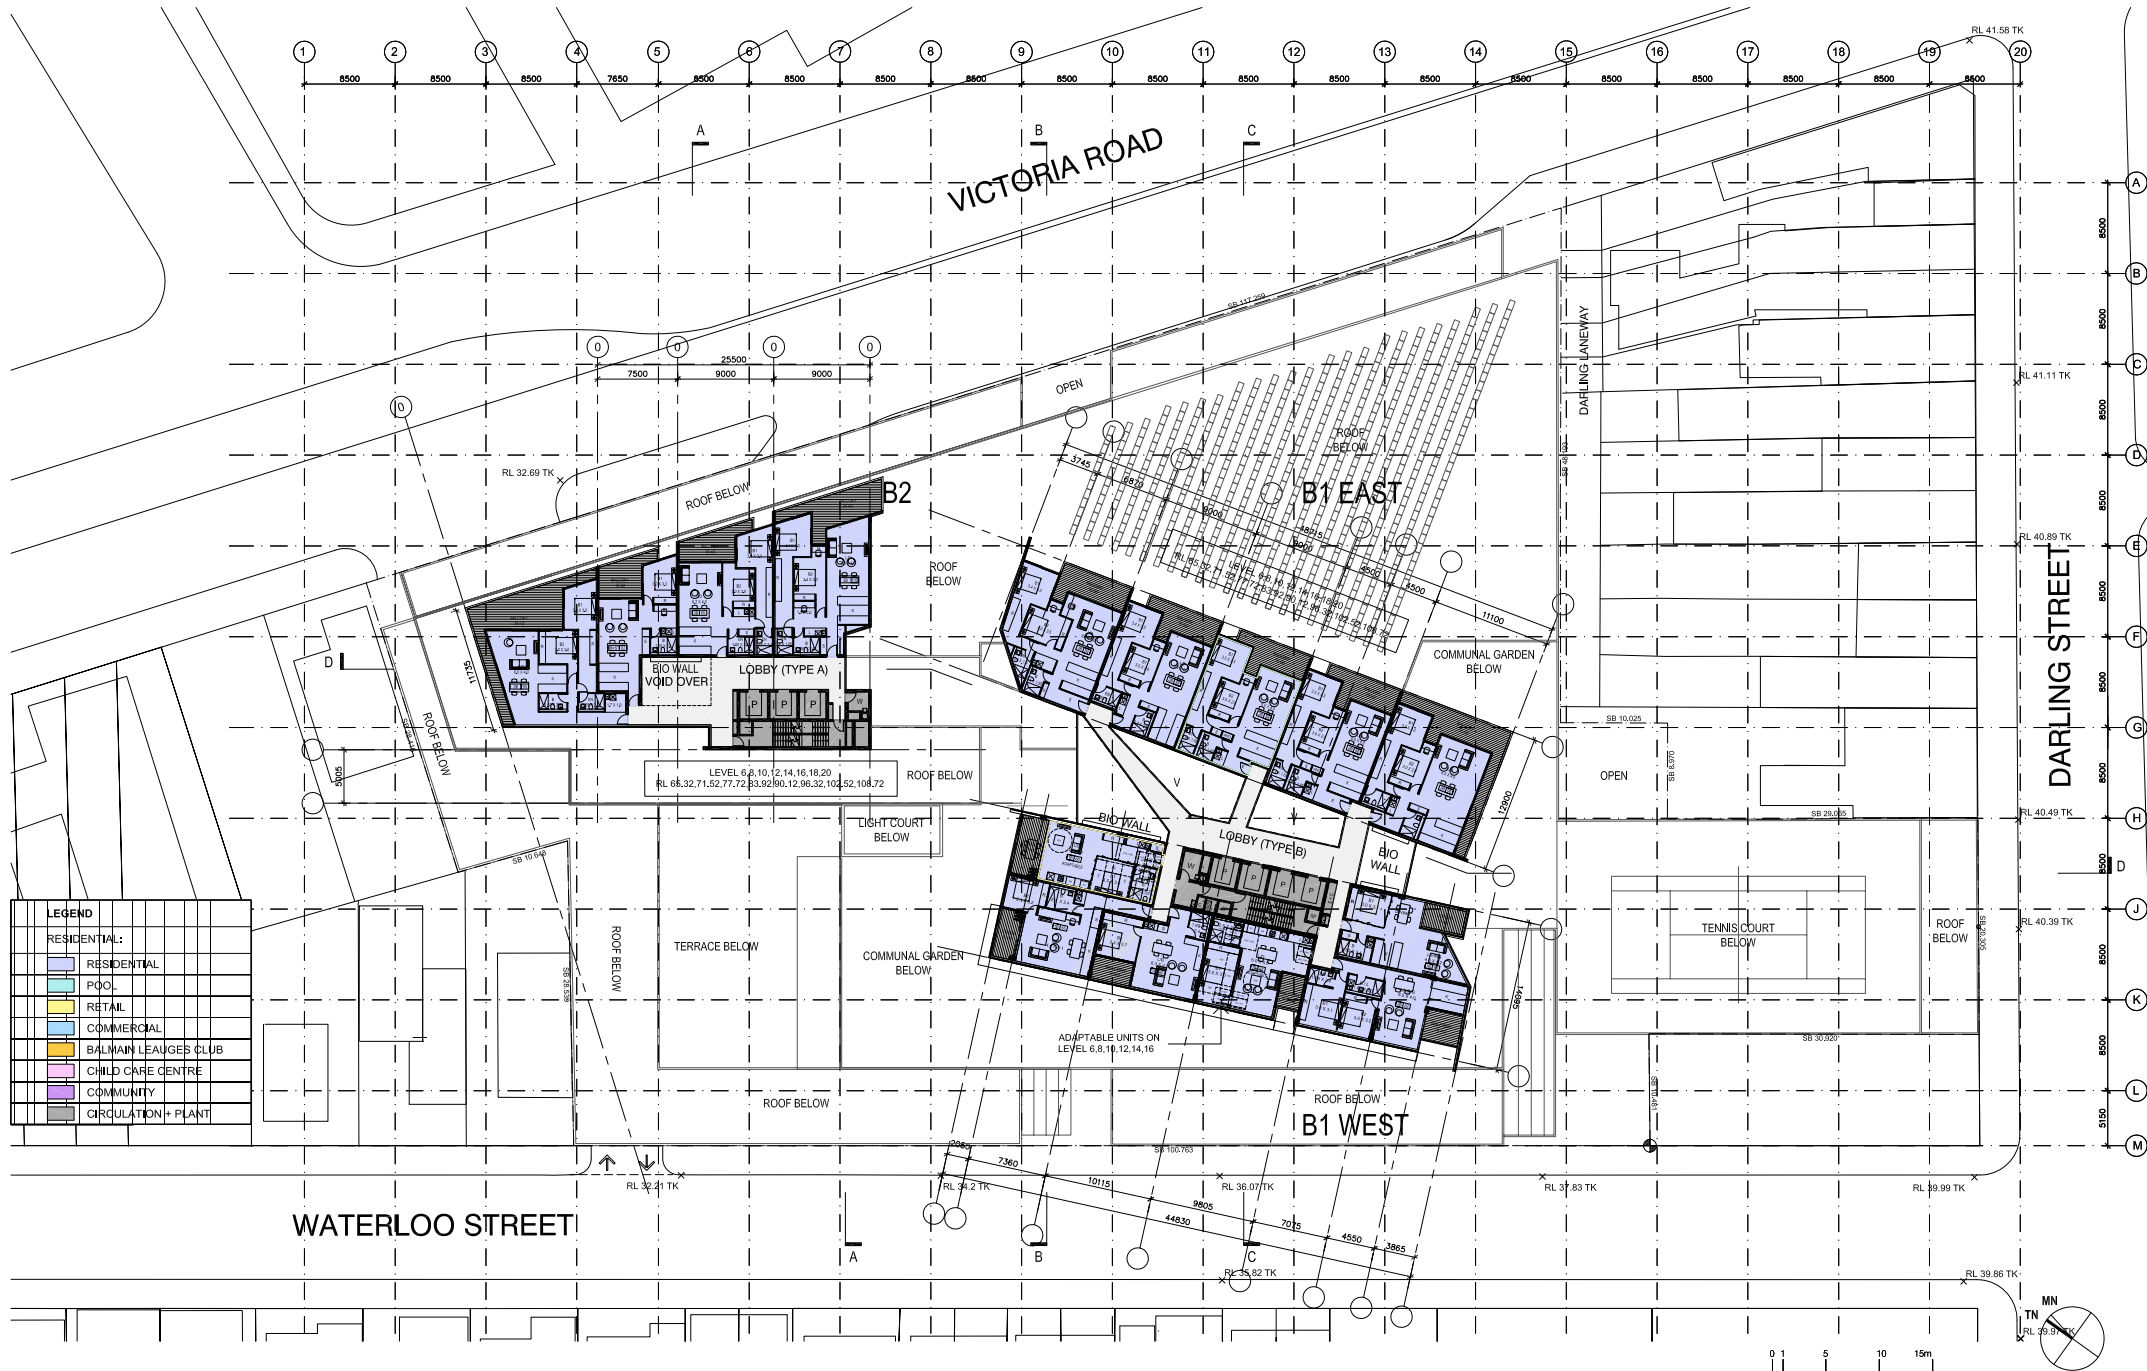


Revision	Revision	Client	Concept + Design Architect	Design Documentation Architect	Drawing	Project
Do not scale from drawings verify all dimensions on site before commencing work. Copying or the reproduction of this drawing is strictly prohibited without the consent of Frank Stanisc Architects P/L and PTW Architects P/L.	PROJECT APPLICATION ISSUE 10/02/12	Rozelle Village Pty Limited Level 17/115 Pitt St Sydney NSW Australia 2000 Telephone Facsimile e-mail	Concept + Design Architect Stanisc Associates Architects Level 3, 346 Kent St Sydney NSW Australia 2000 T 612 9239 7871 F 612 9239 7872 www.stanisc.com.au	Design Documentation Architect PTW Architects Level 17, 9 Castlereagh St Sydney NSW Australia 2000 T 612 9232 5877 F 612 9221 4139 www.ptw.com.au	DRAWN CHECKED	Project PROJ NO. 11.009 SCALE 1:250@A1 / 1:500@A3 DATE 10.02.12 Rozelle Village Victoria Road, Darling Street and Waterloo Street, Rozelle NSW Australia PA 116 -


LEVEL 6,8,10,12,14,16,18,20
RL VARIES

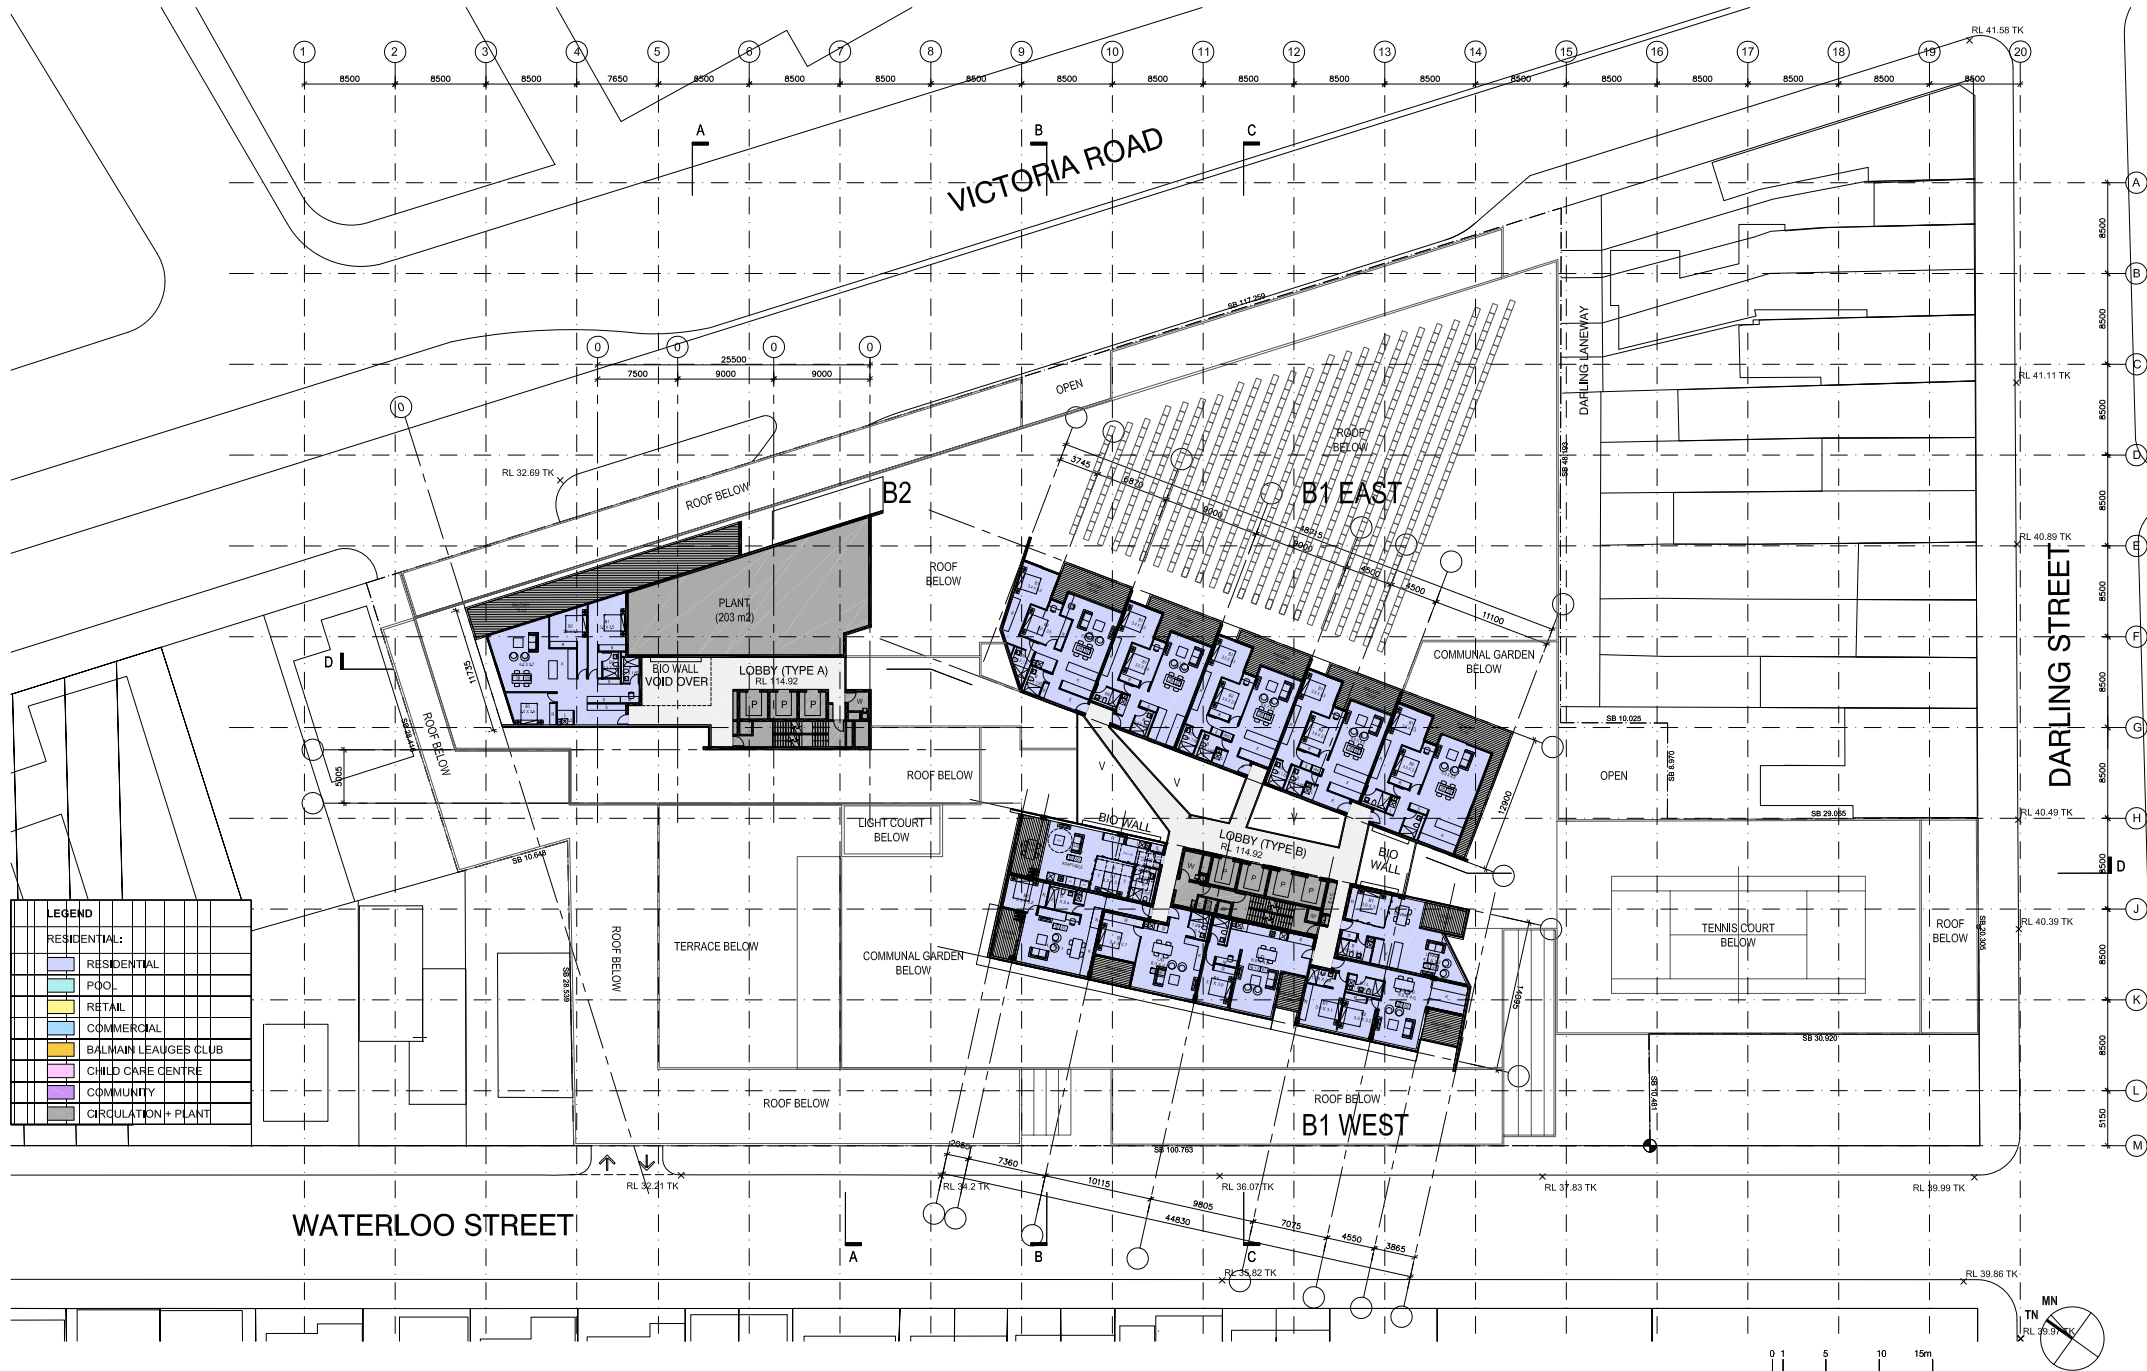

Revision	Revision	Client	Concept + Design Architect	Design Documentation Architect	Drawing	Project
Do not scale from drawings verify all dimensions on site before commencing work. Copying or the reproduction of this drawing is strictly prohibited without the consent of Frank Stanisc Architects P/L and PTW Architects P/L.	- PROJECT APPLICATION ISSUE	10/02/12	Rozelle Village Pty Limited Level 17/115 Pitt St Sydney NSW Australia 2000 Telephone T 612 9239 7871 Facsimile F 612 9239 7872 e-mail www.stanisc.com.au	 STANISC ASSOCIATES ARCHITECTS Level 3, 346 Kent St Sydney NSW Australia 2000 Telephone T 612 9239 7871 Facsimile F 612 9239 7872 e-mail www.stanisc.com.au	PTW Architects  Level 17, 9 Castlereagh St Sydney NSW Australia 2000 Telephone T 612 9232 5877 Facsimile F 612 9221 4139 www.ptw.com.au	DRAWN CHECKED

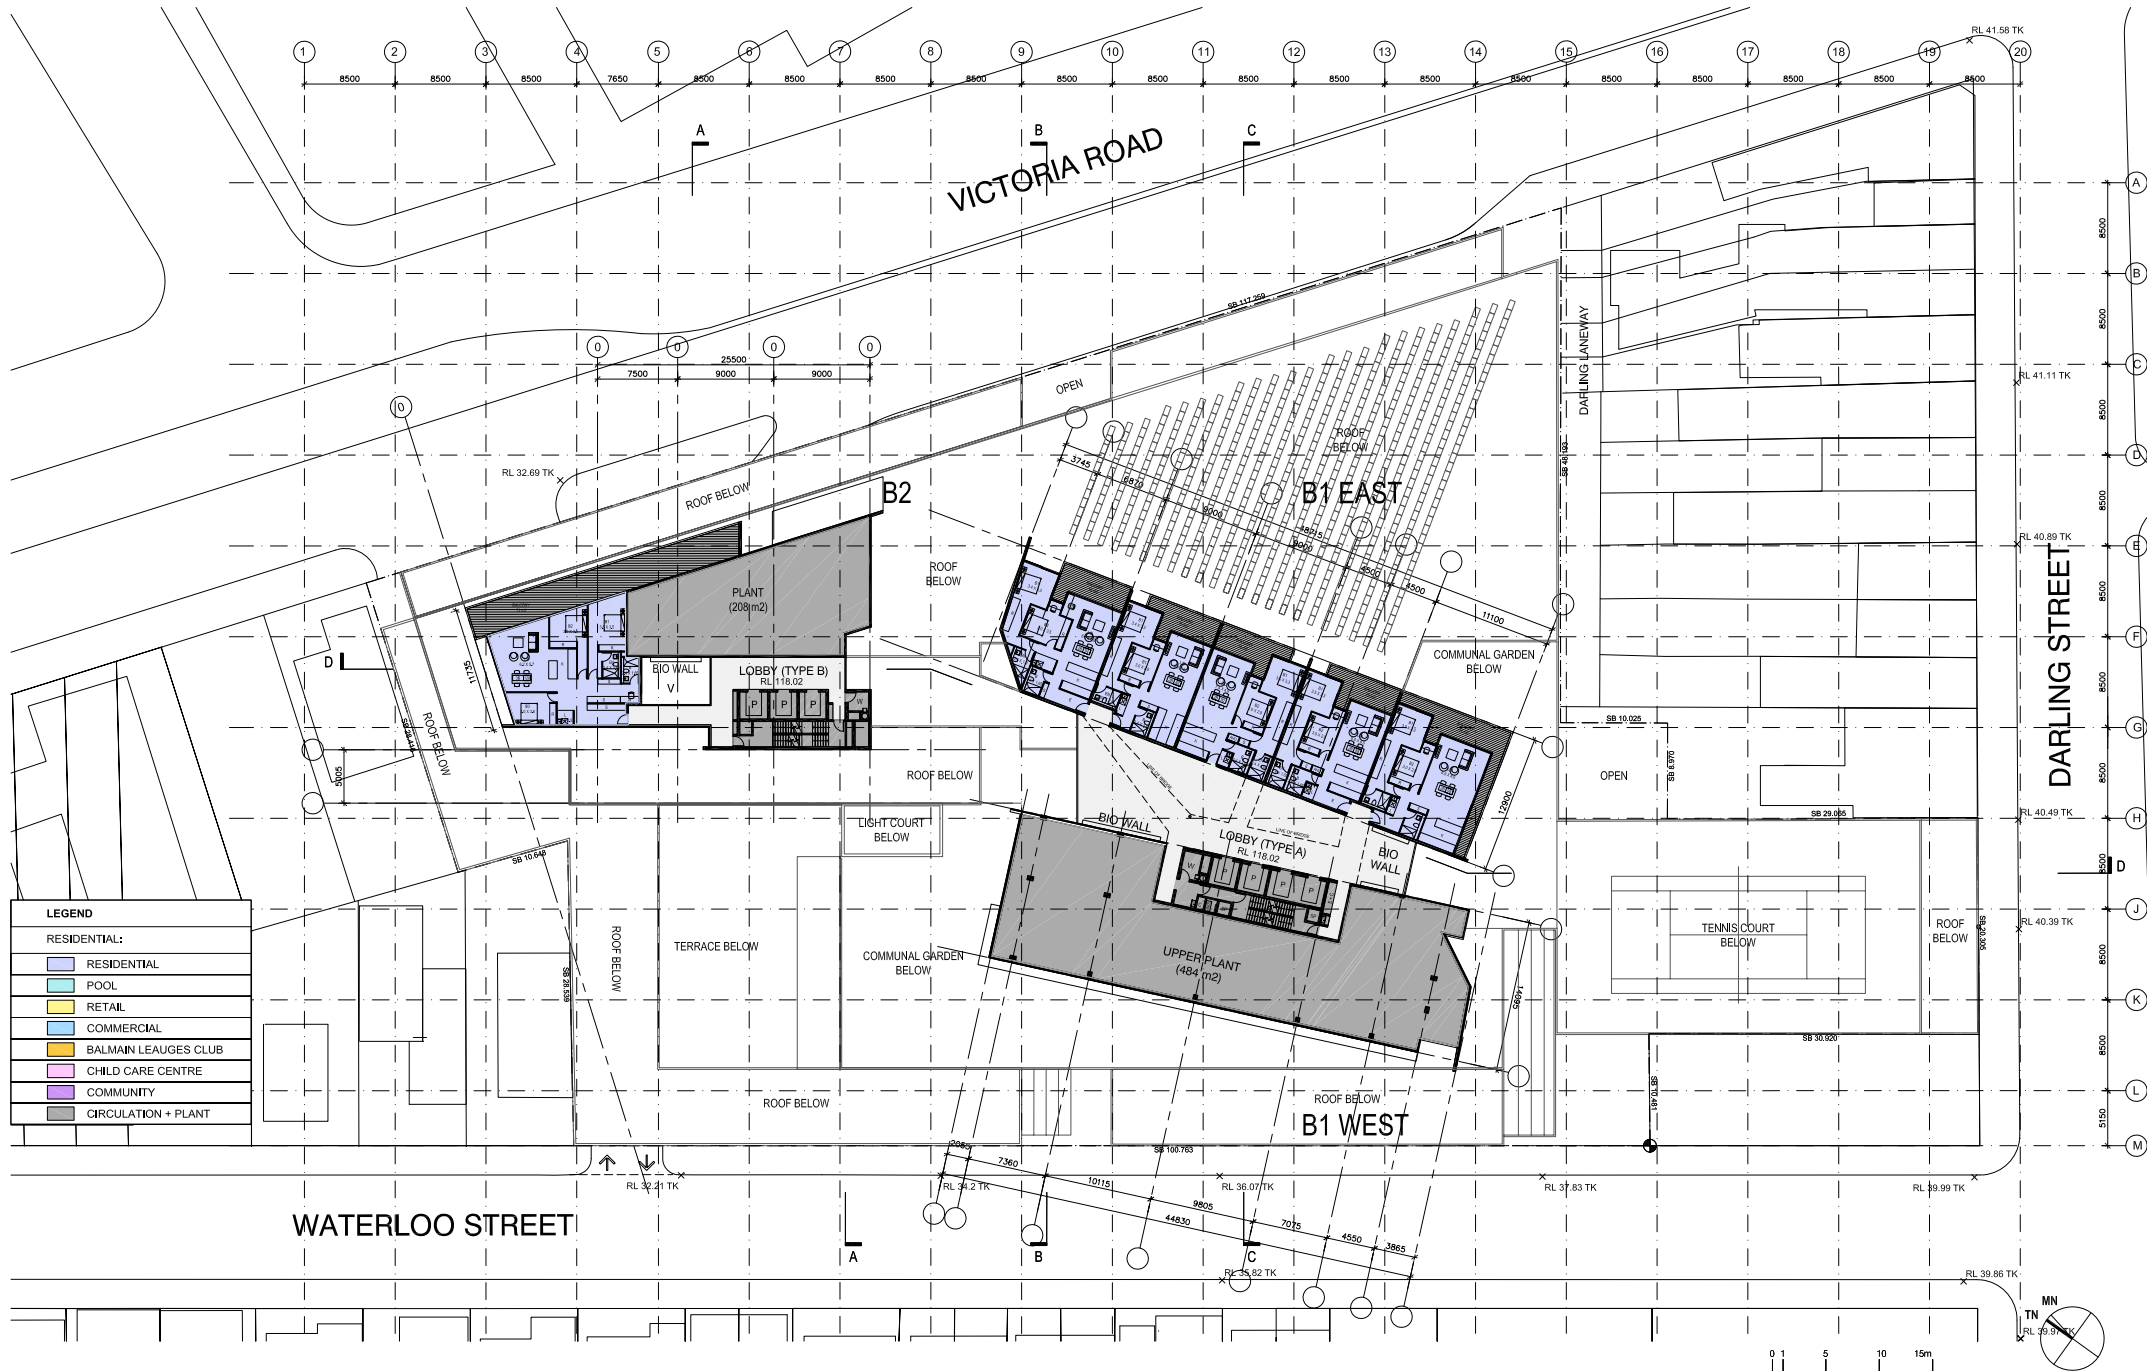

Revision	Revision	Client	Concept + Design Architect	Design Documentation Architect	Drawing	Project
Do not scale from drawings verify all dimensions on site before commencing work. Copying or the reproduction of this drawing is strictly prohibited without the consent of Frank Stanisc Architects P/L and PTW Architects P/L.	PROJECT APPLICATION ISSUE	10/02/12	Rozelle Village Pty Limited	STANISC ASSOCIATES ARCHITECTS	PTW Architects	PROJ NO. 11.009 SCALE 1:250@A1 / 1:500@A3 DATE 10.02.12
Level 17/115 Pitt St Sydney NSW Australia 2000 Telephone Facsimile e-mail	Level 3, 346 Kent St Sydney NSW Australia 2000 T 612 9299 7871 F 612 9299 7872 www.stanisc.com.au	Level 17, 9 Castlereagh St Sydney NSW Australia 2000 T 612 9232 5877 F 612 9221 4139 www.ptw.com.au				

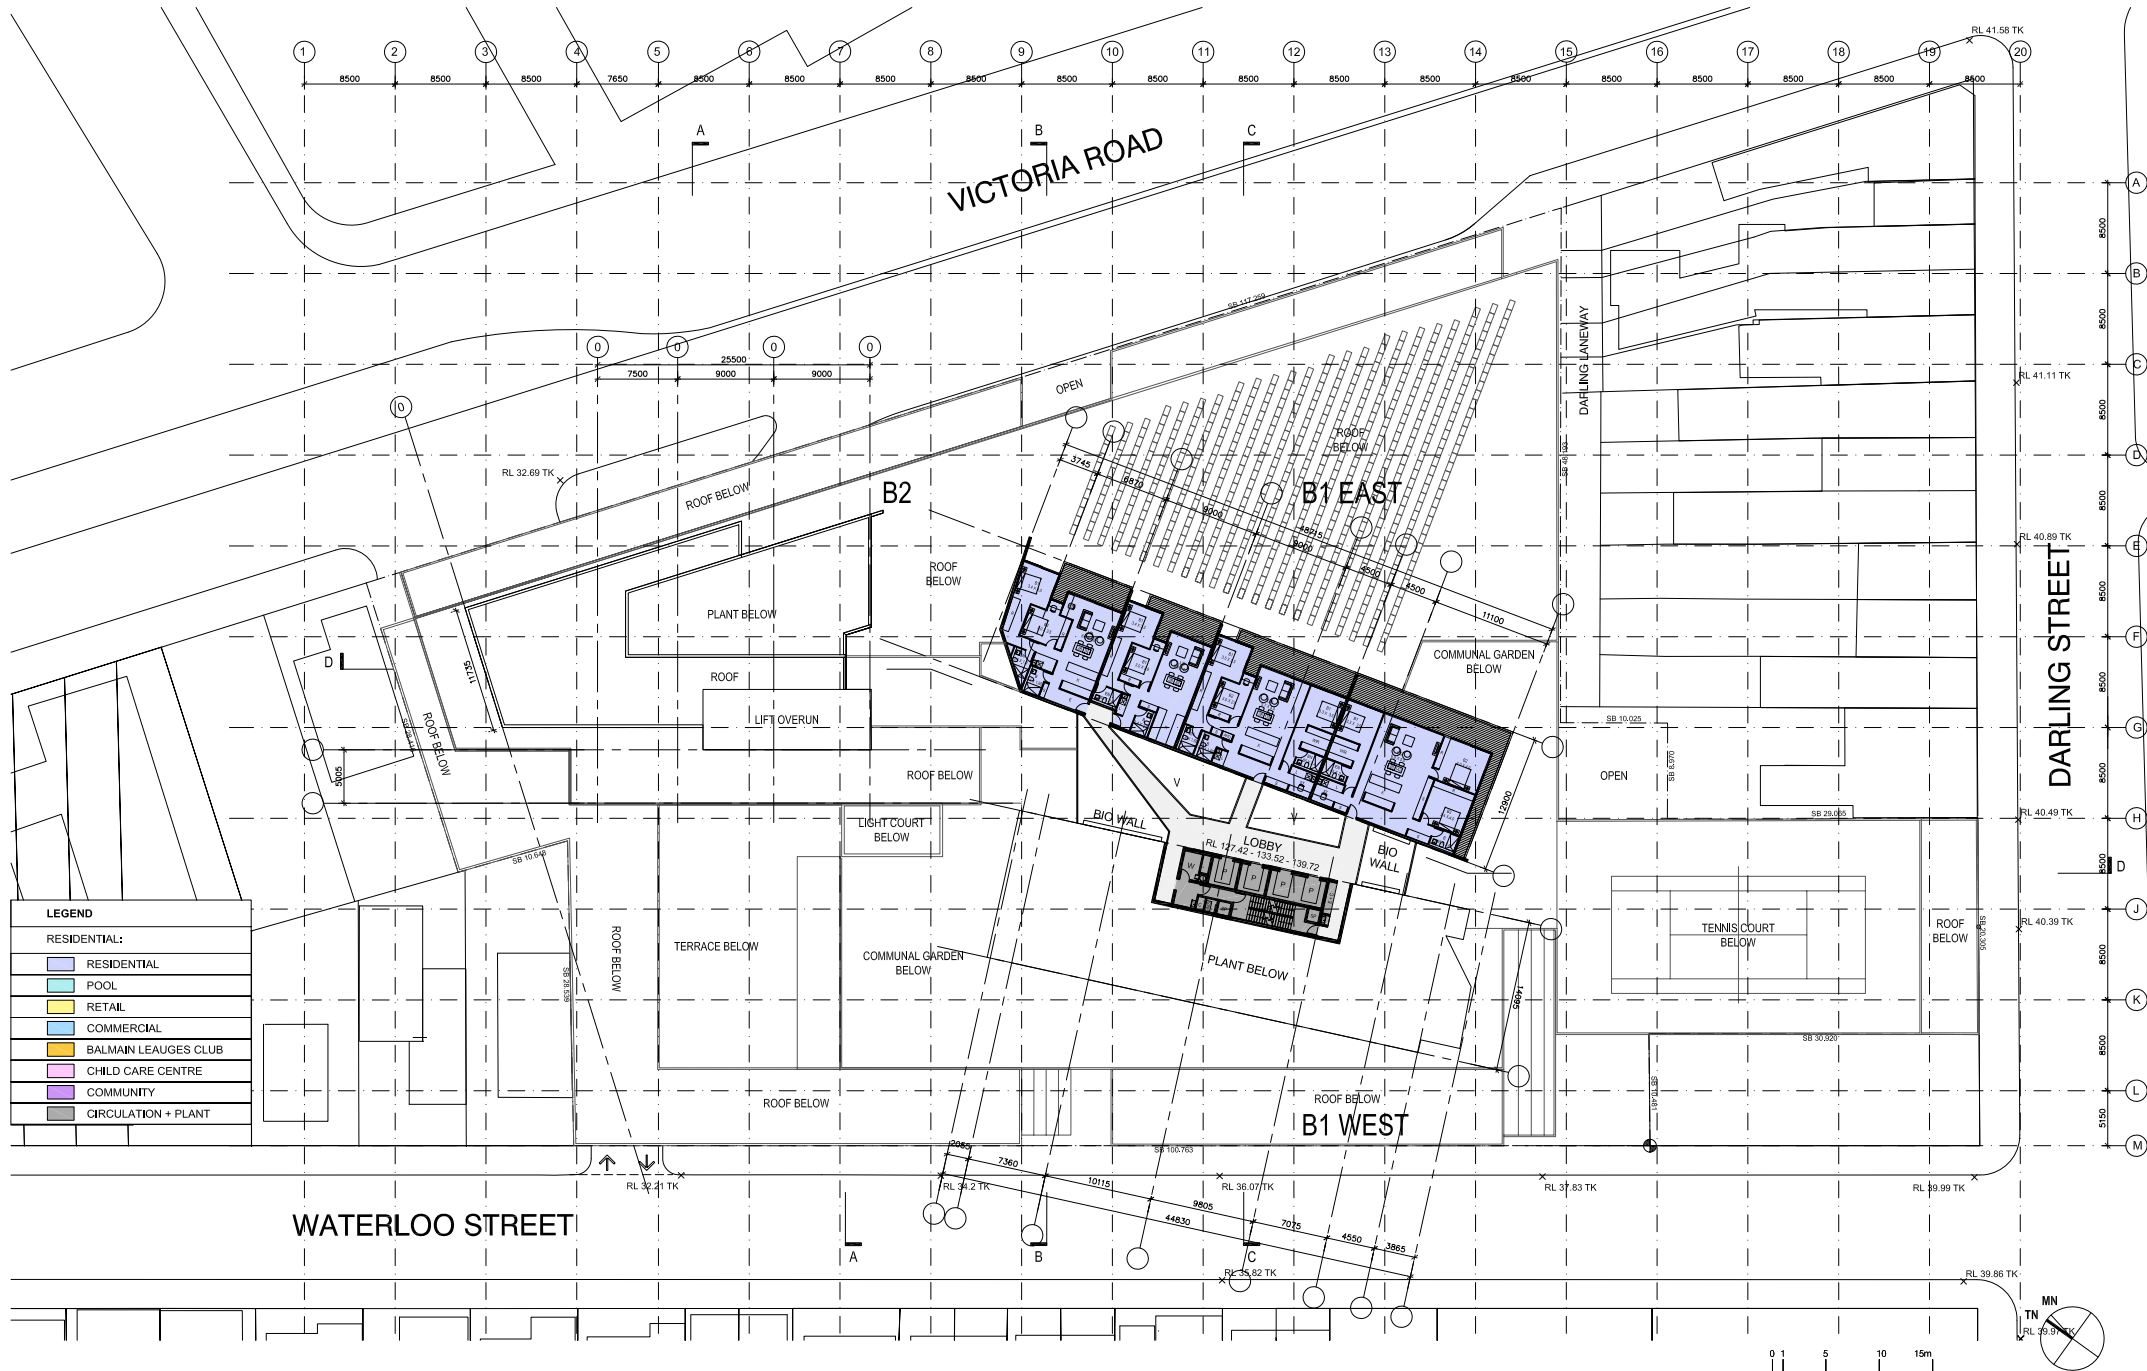

Revision	Revision	Client	Concept + Design Architect	Design Documentation Architect	Drawing	Project
Do not scale from drawings verify all dimensions on site before commencing work. Copying or the reproduction of this drawing is strictly prohibited without the consent of Frank Stanic Architects P/L and PTW Architects P/L.	PROJECT APPLICATION ISSUE 10/02/12	Rozelle Village Pty Limited Level 17/115 Pitt St Sydney NSW Australia 2000 Telephone Facsimile e-mail	Level 3, 340 Kent St Sydney NSW Australia 2000 T 612 9299 7871 F 612 9299 7872 www.stanic.com.au	PTW Architects Level 17, 9 Castlereagh St Sydney NSW Australia 2000 T 612 9232 5877 F 612 9221 4139 www.ptw.com.au	DRAWN CHECKED	PROJ NO. 11.009 SCALE 1:250@A1 / 1:500@A3 DATE 10.02.12 Rozelle Village Victoria Road, Darling Street and Waterloo Street, Rozelle NSW Australia PA 122

LEVEL 26, 28, 30
RL 127.42, 133.52, 139.72

