


R ROAD

GLOUCESTER ROAD

GLOUCES

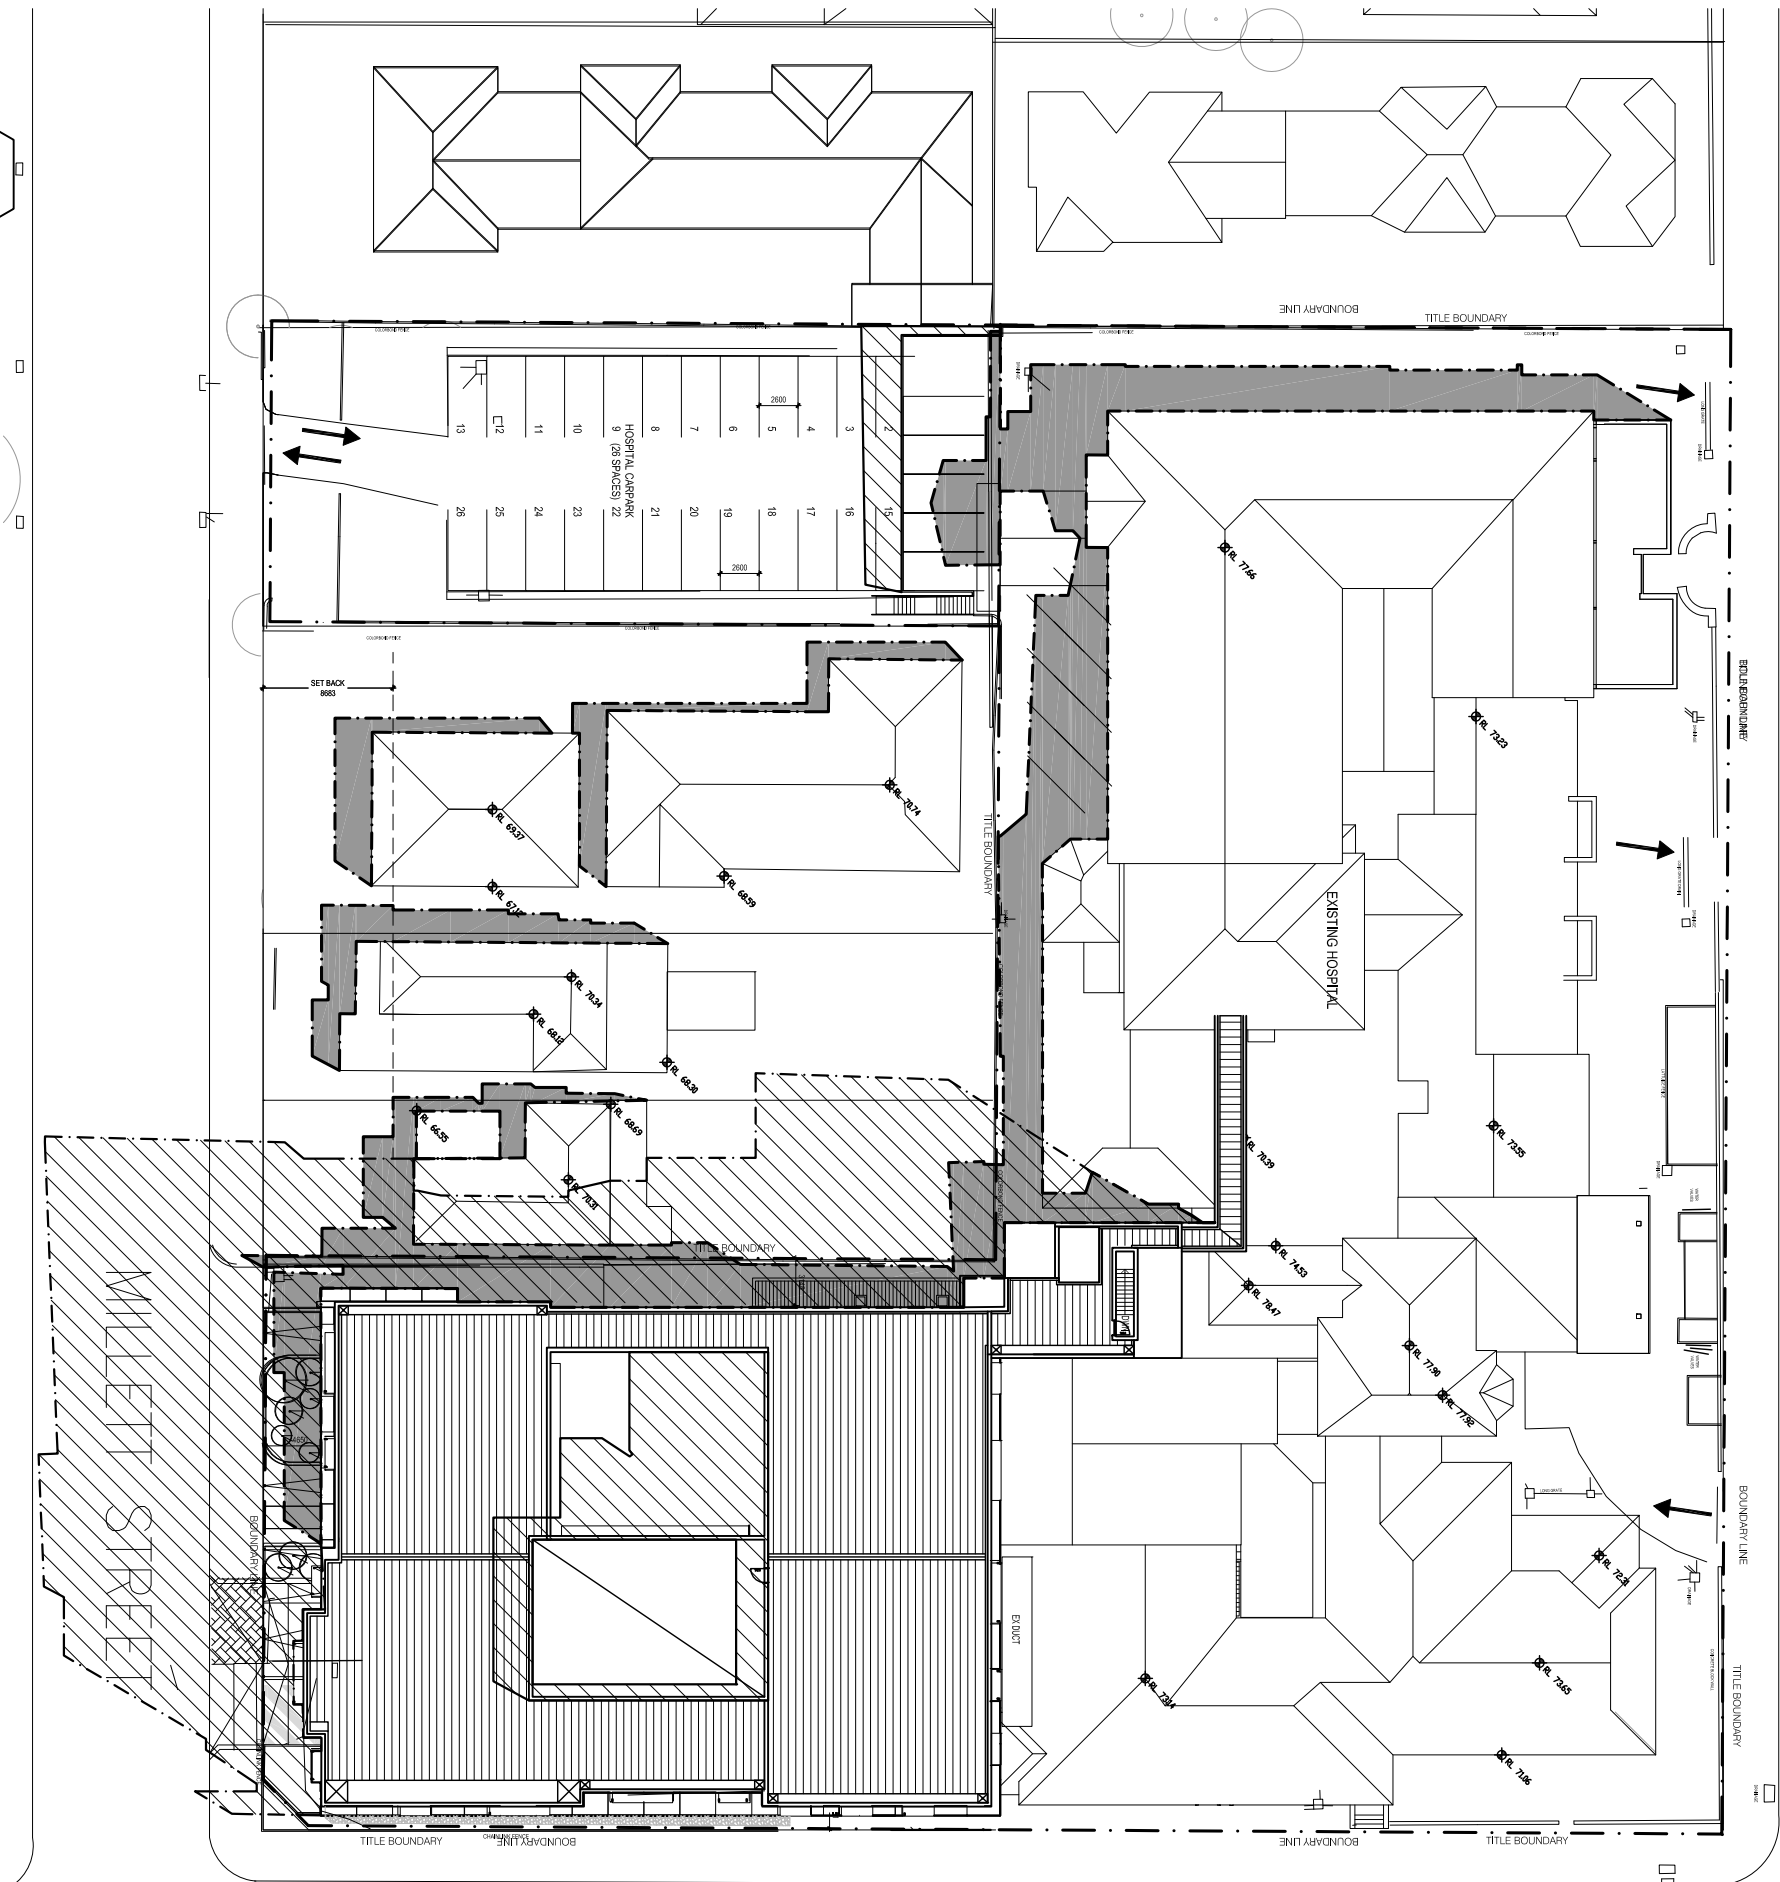


PEARL STREET

1 SUN STUDY - DECEMBER 9:00 PROPOSED AND EXISTING
DA-61 / Scale 1:500

R ROAD

GLOUCESTER ROAD

GLOUCES

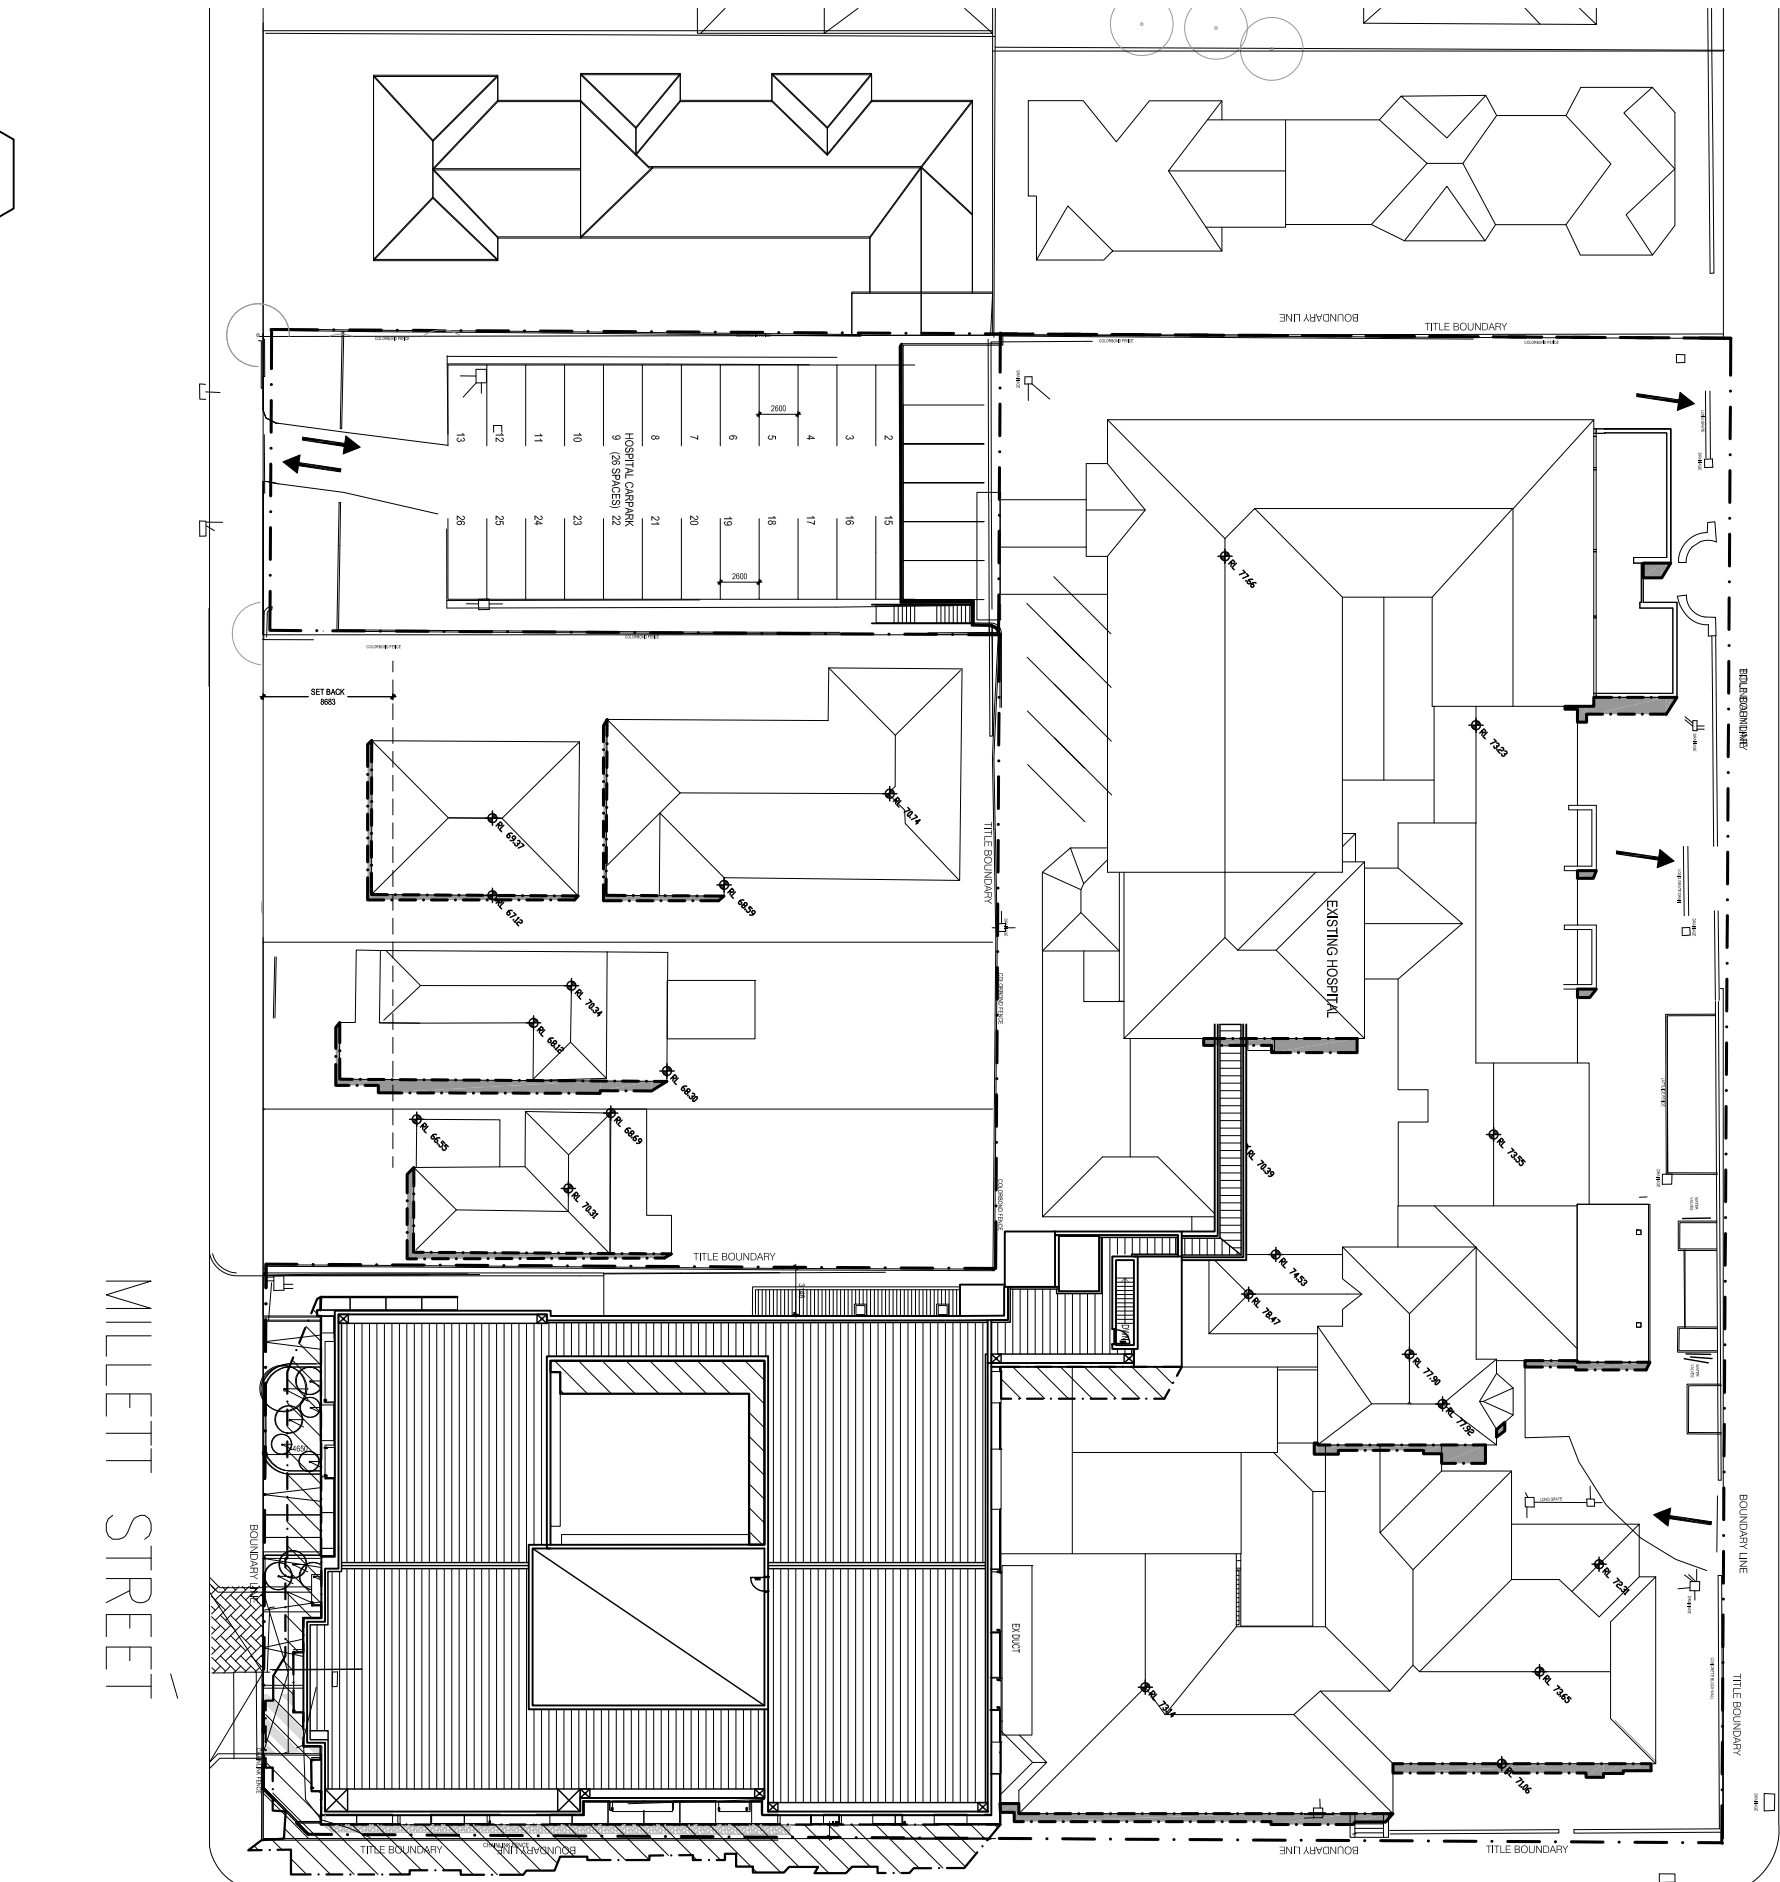


PEARL STREET

2 SUN STUDY - DECEMBER 12:00 PROPOSED AND EXISTING
DA-61 / Scale 1:500

R ROAD

GLOUCESTER ROAD

GLOUCES

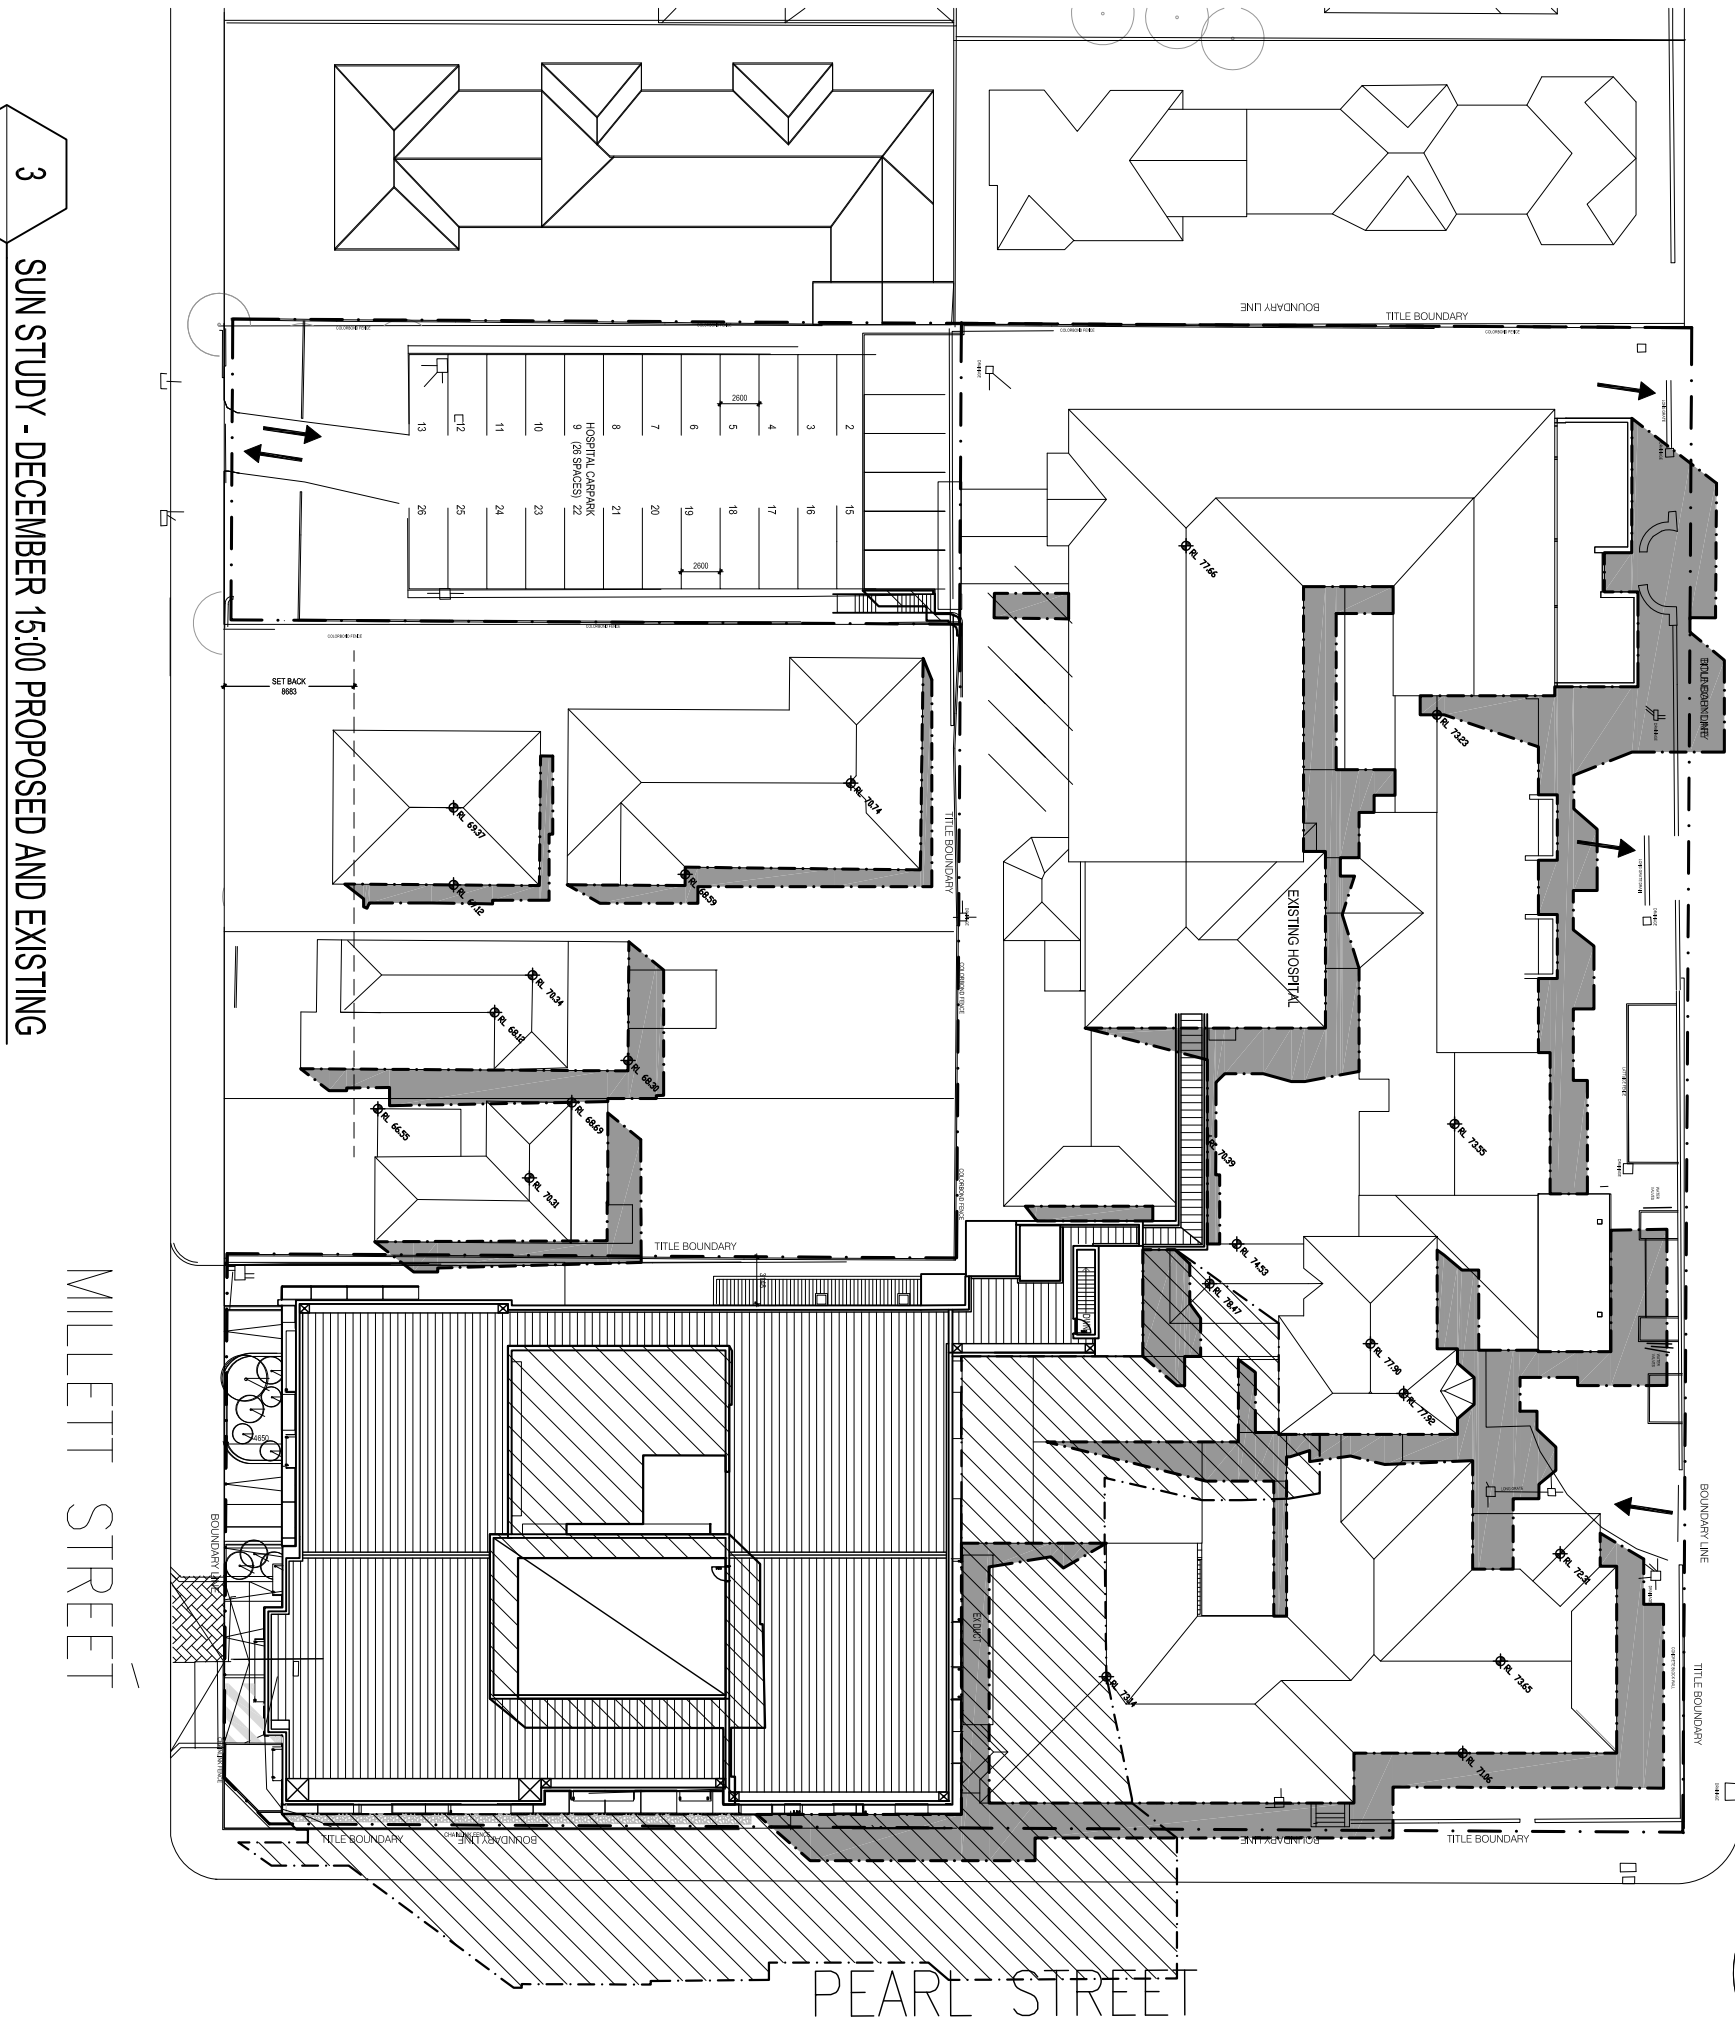

PEARL STREET

3 SUN STUDY - DECEMBER 15:00 PROPOSED AND EXISTING
DA-61 / Scale 1:500

ISSUE	REVISION	DRN	CHK/APP	DATE	ISSUE	REVISION	DRN	CHK/APP	DATE
A	ISSUE FOR DEVELOPMENT APPROVAL	MS	PW	31/08/12					

CONSULTANTS:

healthcare

healthscience
PLANNING CONSULTANTS

MELBOURNE
Nechernie Place East
Level 1, 1205 Fricke Street
Melbourne VIC Australia 3000
TEL: (03) 8528 5777
FAX: (03) 8528 5744
http://www.hsc.com.au
Email: info@hsc.com.au
ABN: 34 050 195 170
ACN: 050 195 170

SYDNEY
Level 6, 61 Market Street
Sydney NSW Australia 2000
TEL: (02) 8528 5777
FAX: (02) 8528 5744
http://www.hsc.com.au
Email: info@hsc.com.au
ABN: 34 050 195 170
ACN: 050 195 170

REASON FOR ISSUE:

PROJECT APPLICATION

PROJECT:
HURSTVILLE PRIVATE HOSPITAL

TITLE:
SHADOW DIAGRAMS SHEET 2

THE EXISTING SHADOWS MUST BE VERIFIED BY ALL ENGINEERS ON SITE BEFORE THE EXISTING SHADOWS ARE USED IN ANY DESIGN. 

DRAWING NO:
DA-61

NORTH:
SCALE:
1:500 @ A1

PROJECT No:
40-1076
REV:
A