



R ROAD

GLOUCESTER ROAD

GLOUCES

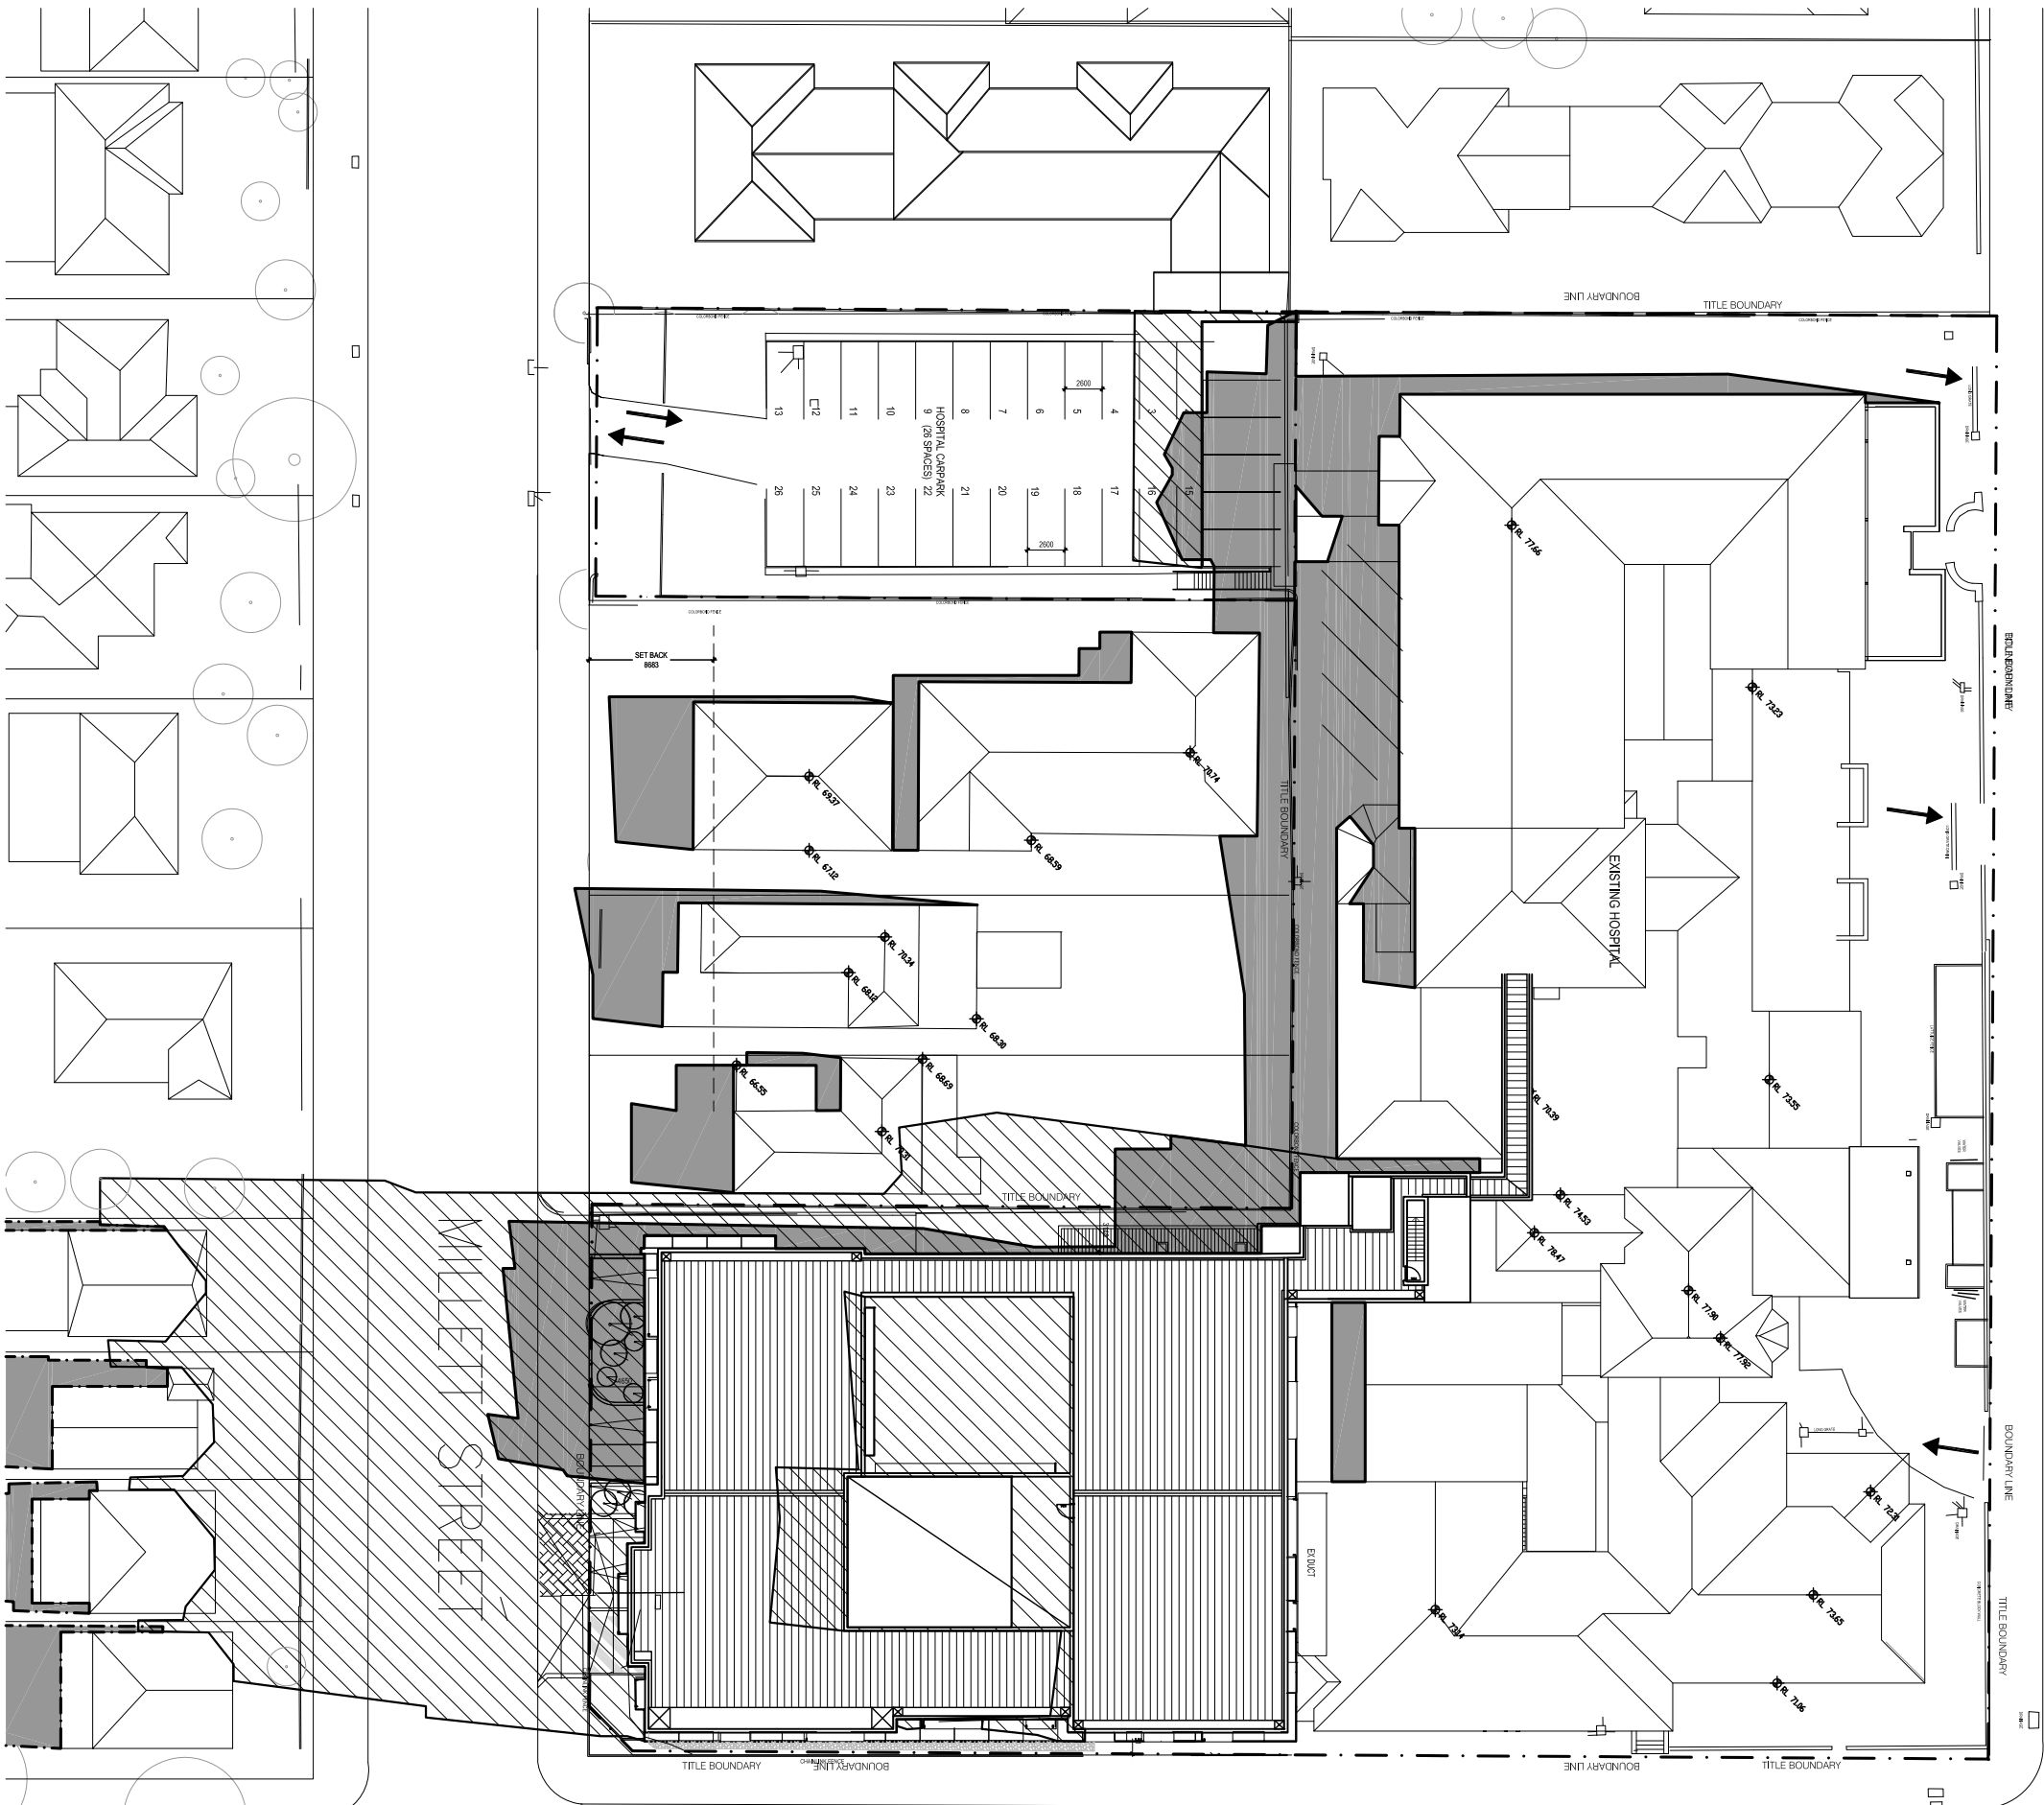

PEARL STREET

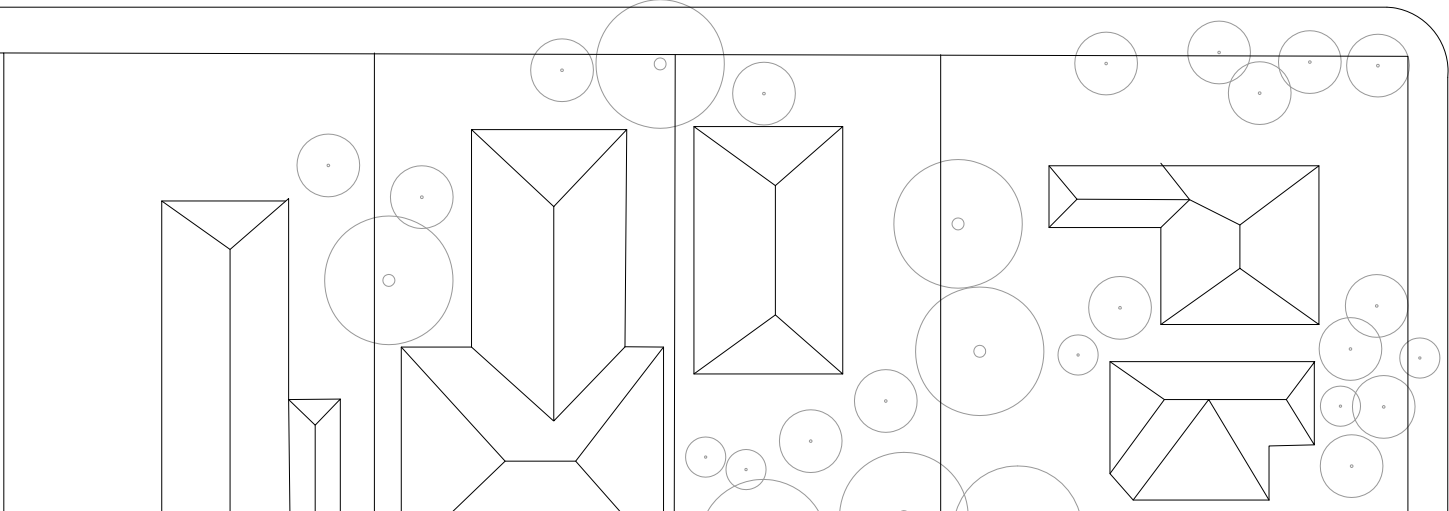

- LEGEND**
- EXISTING SHADOW
 - NEW SHADOW

| ISSUE | REVISION | DRN | CHK/APP | DATE | ISSUE | REVISION | DRN | CHK/APP | DATE |
|-------|--------------------------------|-----|---------|----------|-------|----------|-----|---------|------|
| A | ISSUE FOR DEVELOPMENT APPROVAL | MS | PW | 31/08/12 | | | | | |
| | | | | | | | | | |
| | | | | | | | | | |
CONSULTANTS:

healthcare

health
PLANNING CONSULTANTS science

MELBOURNE
Nechernie Place East
Level 1, 1205 Fricke Street
Melbourne VIC Australia 3000
TEL: (03) 8588 5777
FAX: (03) 8588 5744
http://www.healthcare.com.au
Email: info@healthcare.com.au
ABN: 34 650 195 170
ACN: 090 016 886

SYDNEY
Level 6, 61 Market Street
Sydney NSW Australia 2000
TEL: (02) 8588 5777
FAX: (02) 8588 5744
http://www.healthcare.com.au
Email: info@healthcare.com.au
ABN: 34 650 195 170
ACN: 090 016 886


REASON FOR ISSUE:
PROJECT APPLICATION

PROJECT:
HURSTVILLE PRIVATE HOSPITAL


TITLE:
SHADOW DIAGRAMS SHEET 3



2
DA-62
Scale 1:500
SUN STUDY - MARCH 12:00 PROPOSED AND EXISTING

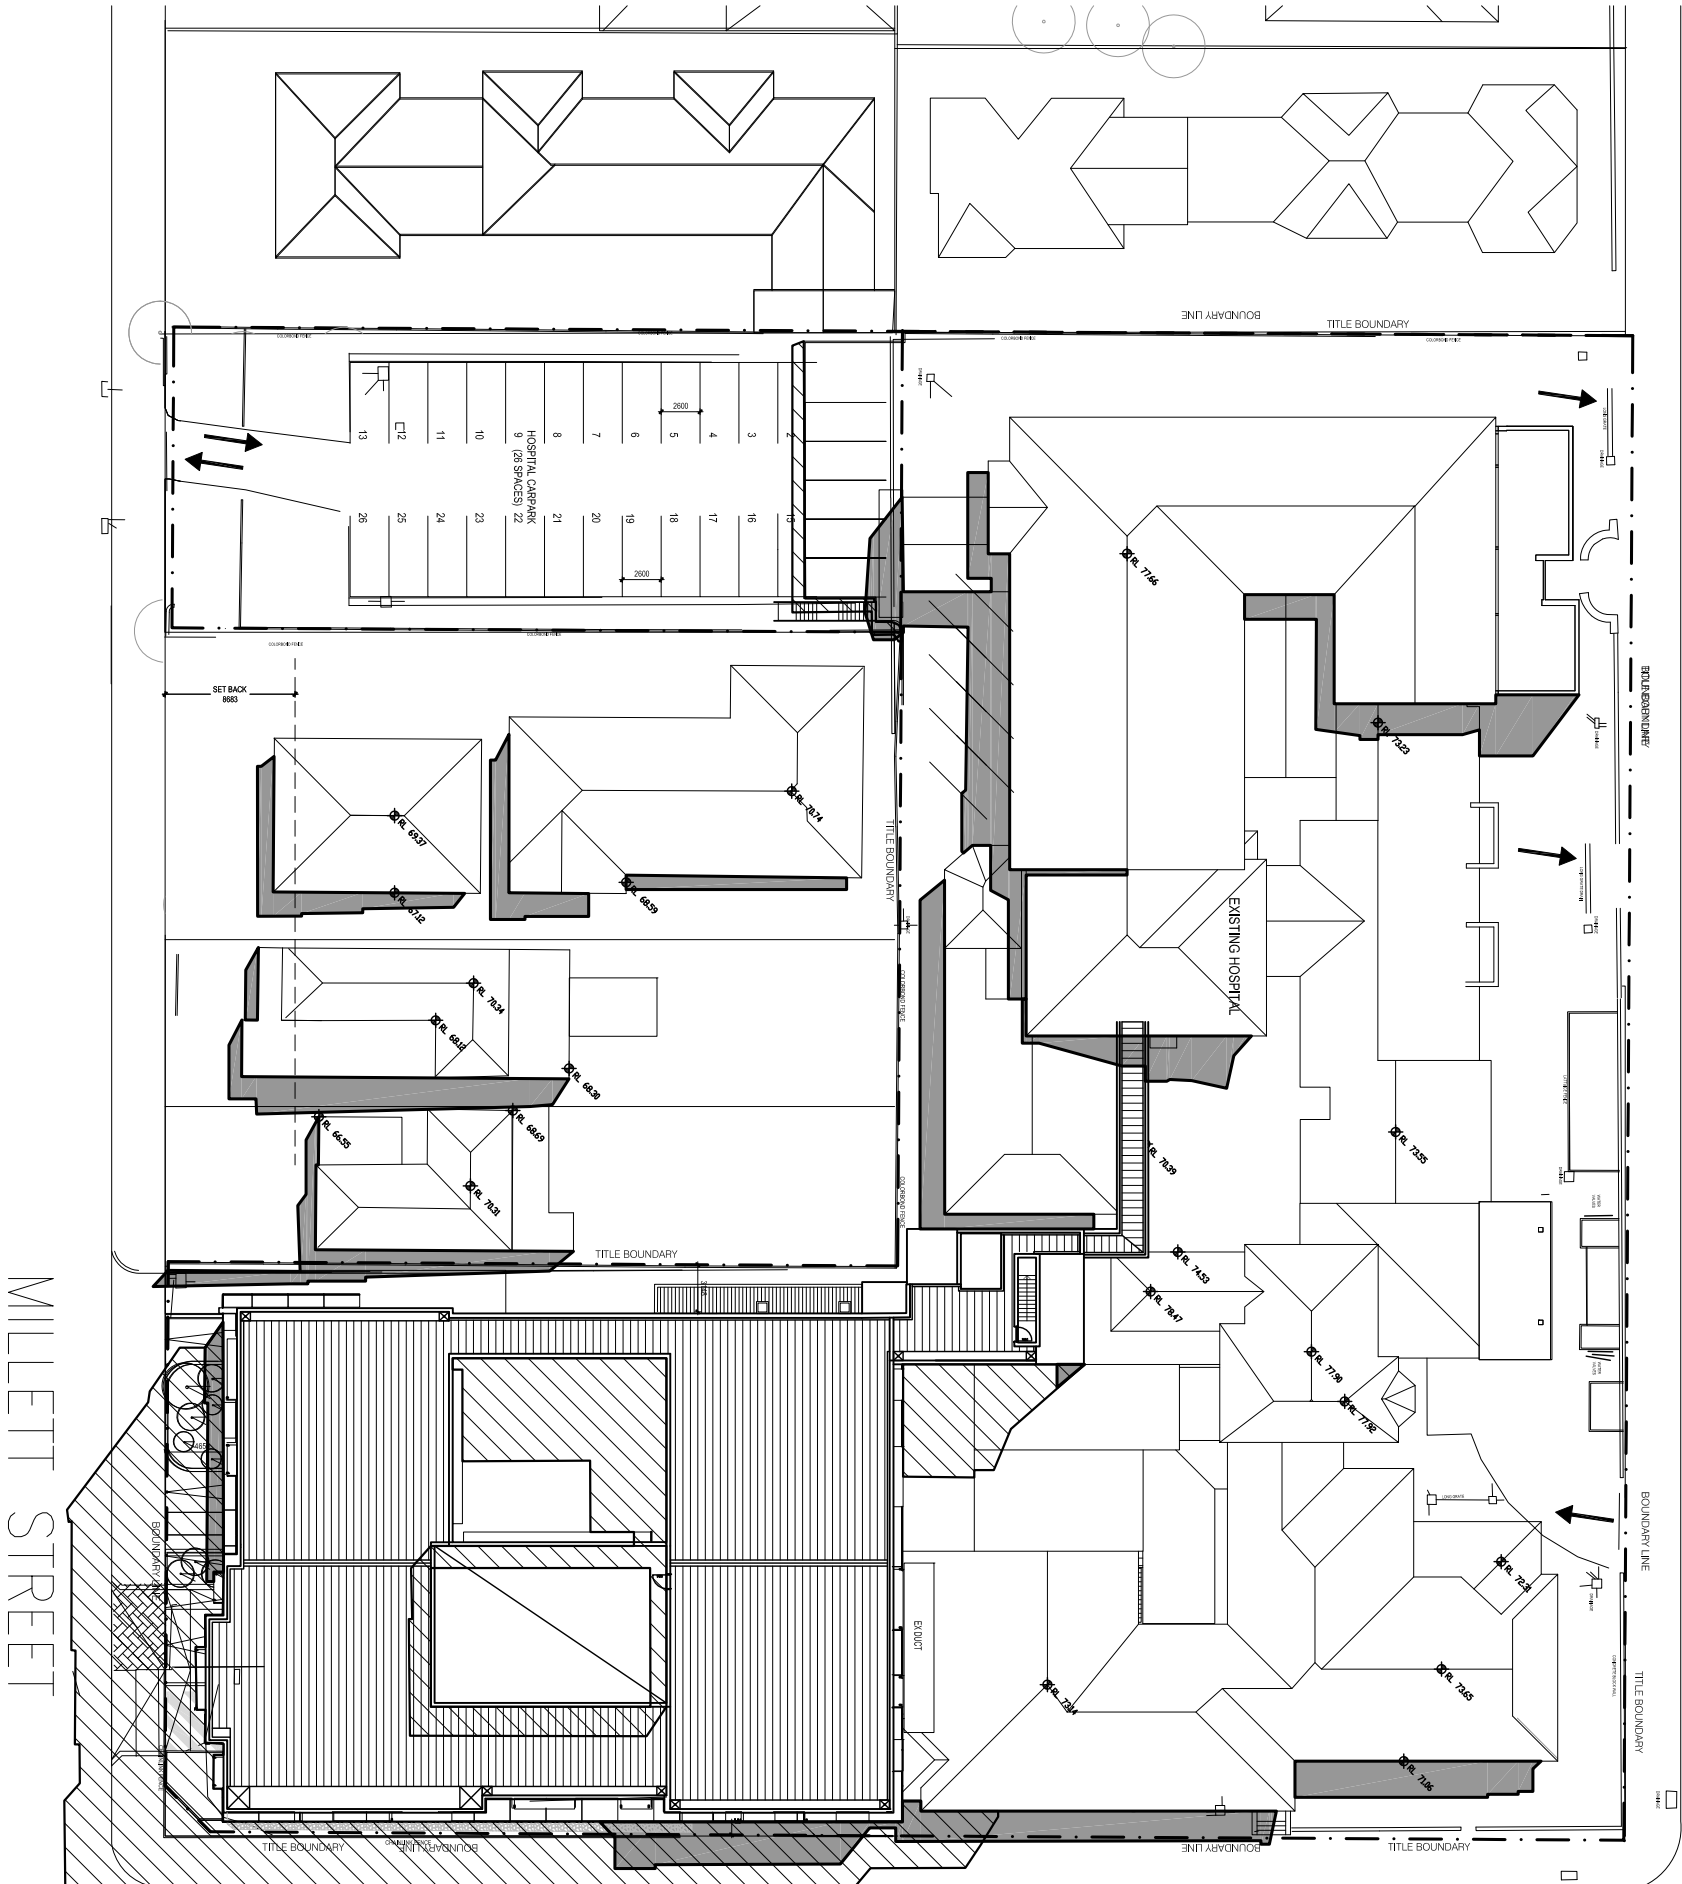

PEARL STREET

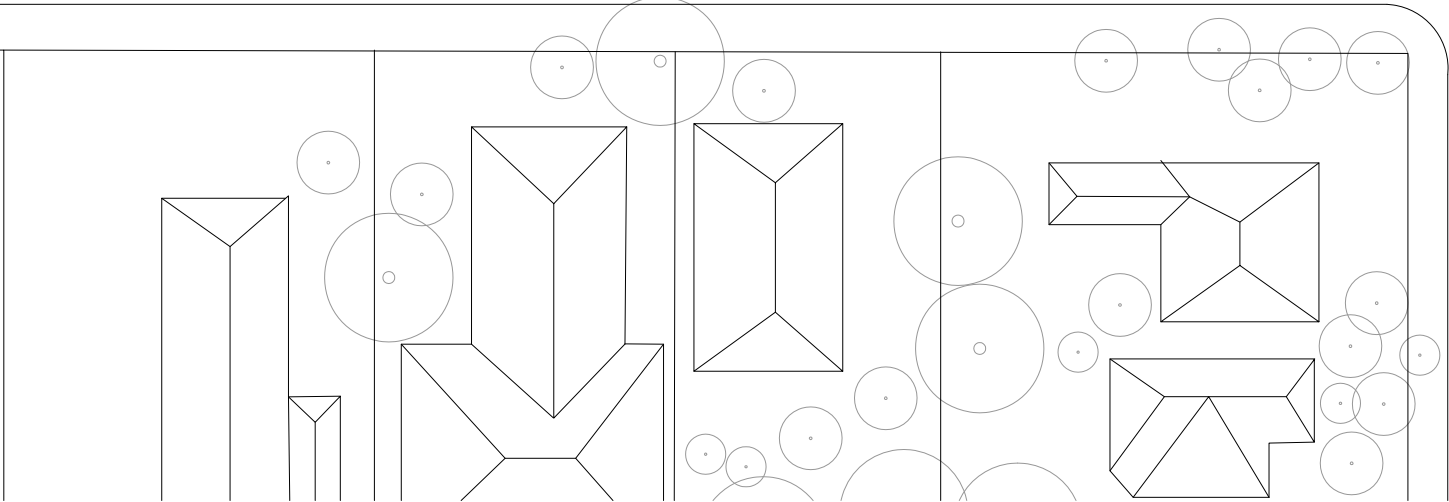

R ROAD

GLOUCESTER ROAD

GLOUCES

DRAWING NO:
DA-62

NORTH:
SCALE:
1:500/GA1

PROJECT No:
40-1076
REV:
A