

DA-70 HEAGHT CONTEXT MILLETT STREET AND CI

CONSULTANTS:

CONSULTANTS:

health care

health.##

FAX: (03) 9923 2334

http://www.hspc.com.au

Email info@hspc.com.au

ABN: 34 050 195 170

ACN: 050 195 170

FAX: (02) 9286 3745
http://www.hspc.com.au
Email info@hspcnsw.com.au
ABN: 90 095 016 836
ACN: 095 016 836

PROJECT APPLICATION

PROJECT APPLICATION


THE CONTRACTOR MUST VERIFY ALL DIMENSIONS ON SITE BEFORE COMMENCING ANY WORK OR MAKING OF ANY SHOP DRAWINGS. FIGURED DIMENSIONS MUST BE VERIFIED ON SITE. THIS DRAWING IS ALL SCALED DIMENSIONS MUST BE VERIFIED ON SITE. THIS DRAWING IS COPYRIGHT AND REMAINS THE PROPERTY OF THE ARCHITECT.

HURSTVILLE PRIVATE HOSPITAL

TITLE:
PROPOSAL STREET VIEW

SHEET1



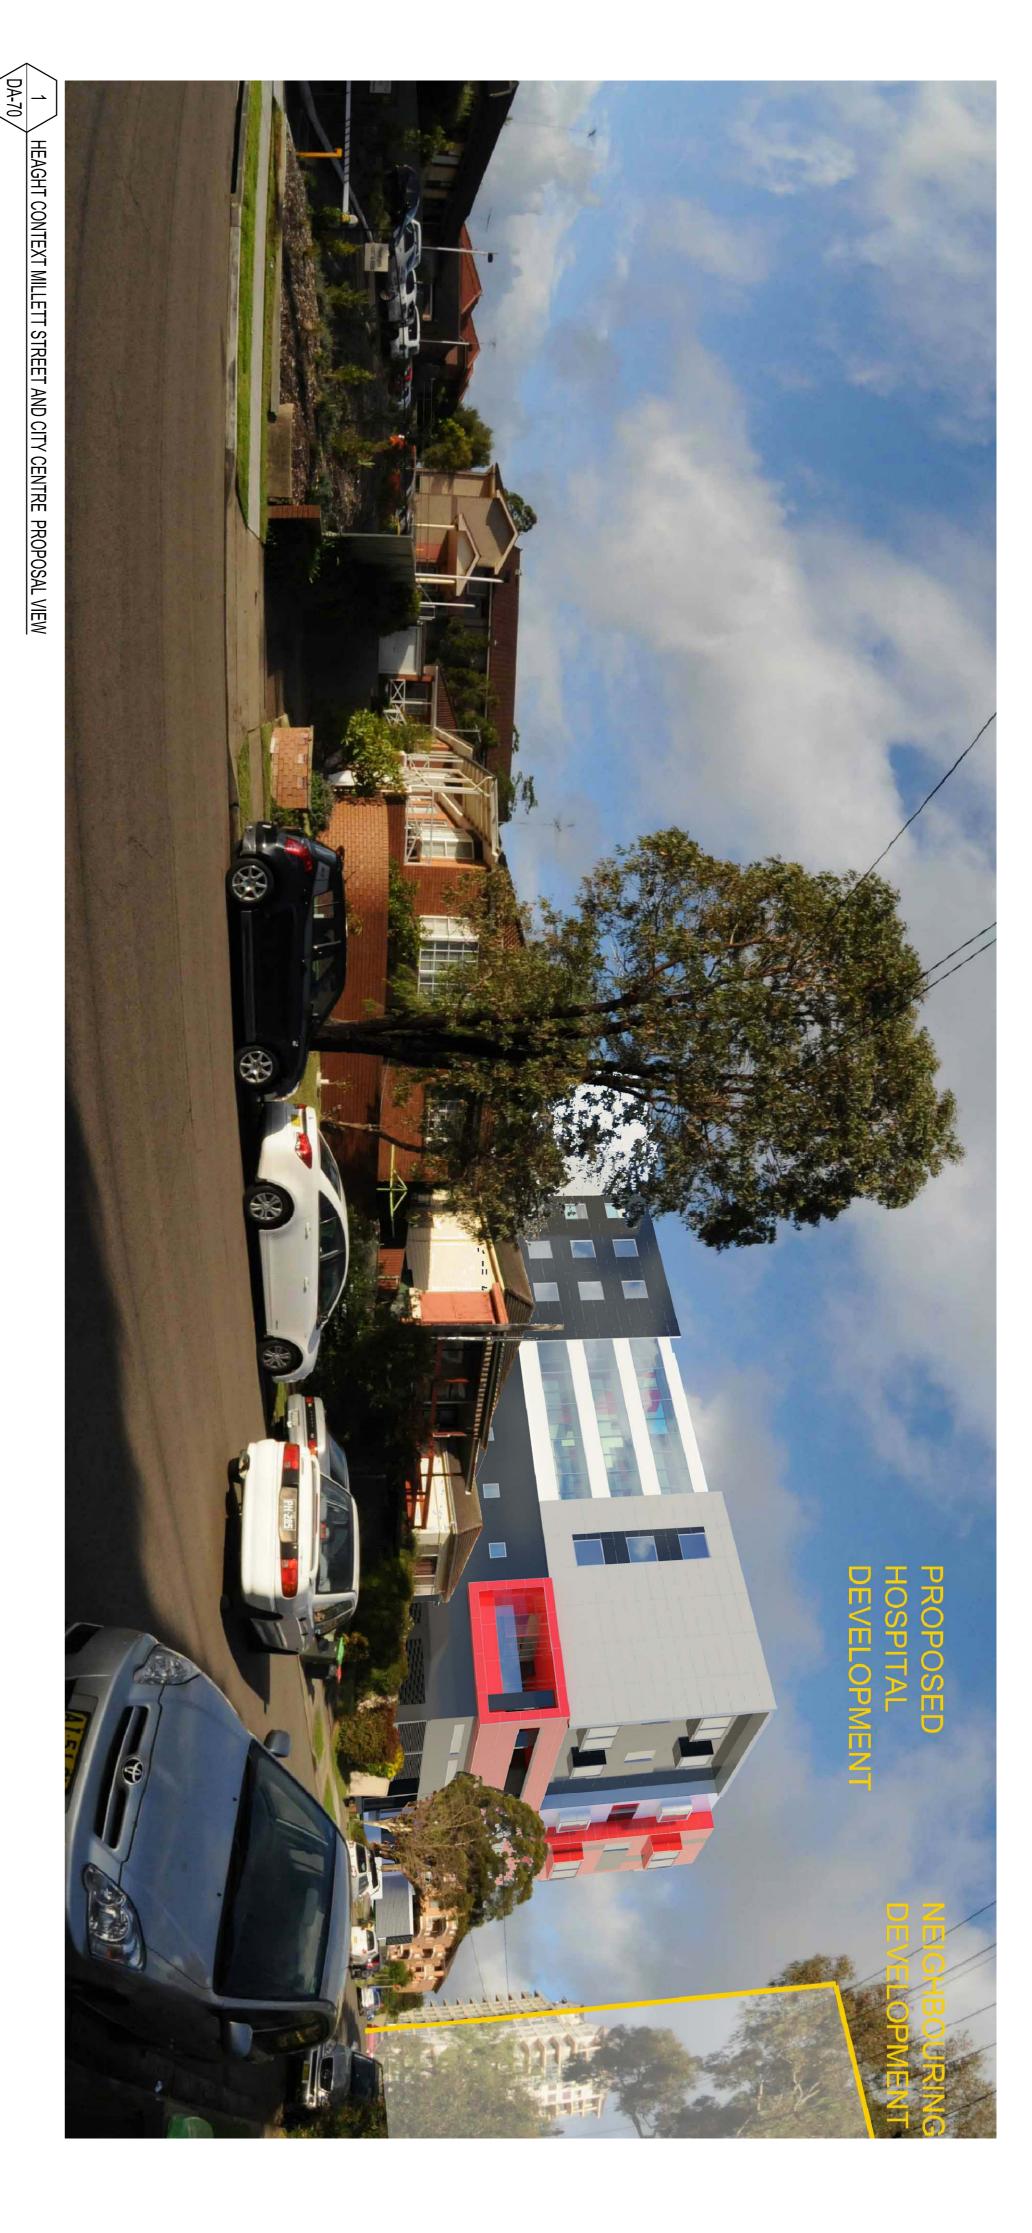



PROJECT No 40-1076 REV: