




VIEW 5: ELEVATION AT CARPARK AND PROPOSED STORAGE DECK

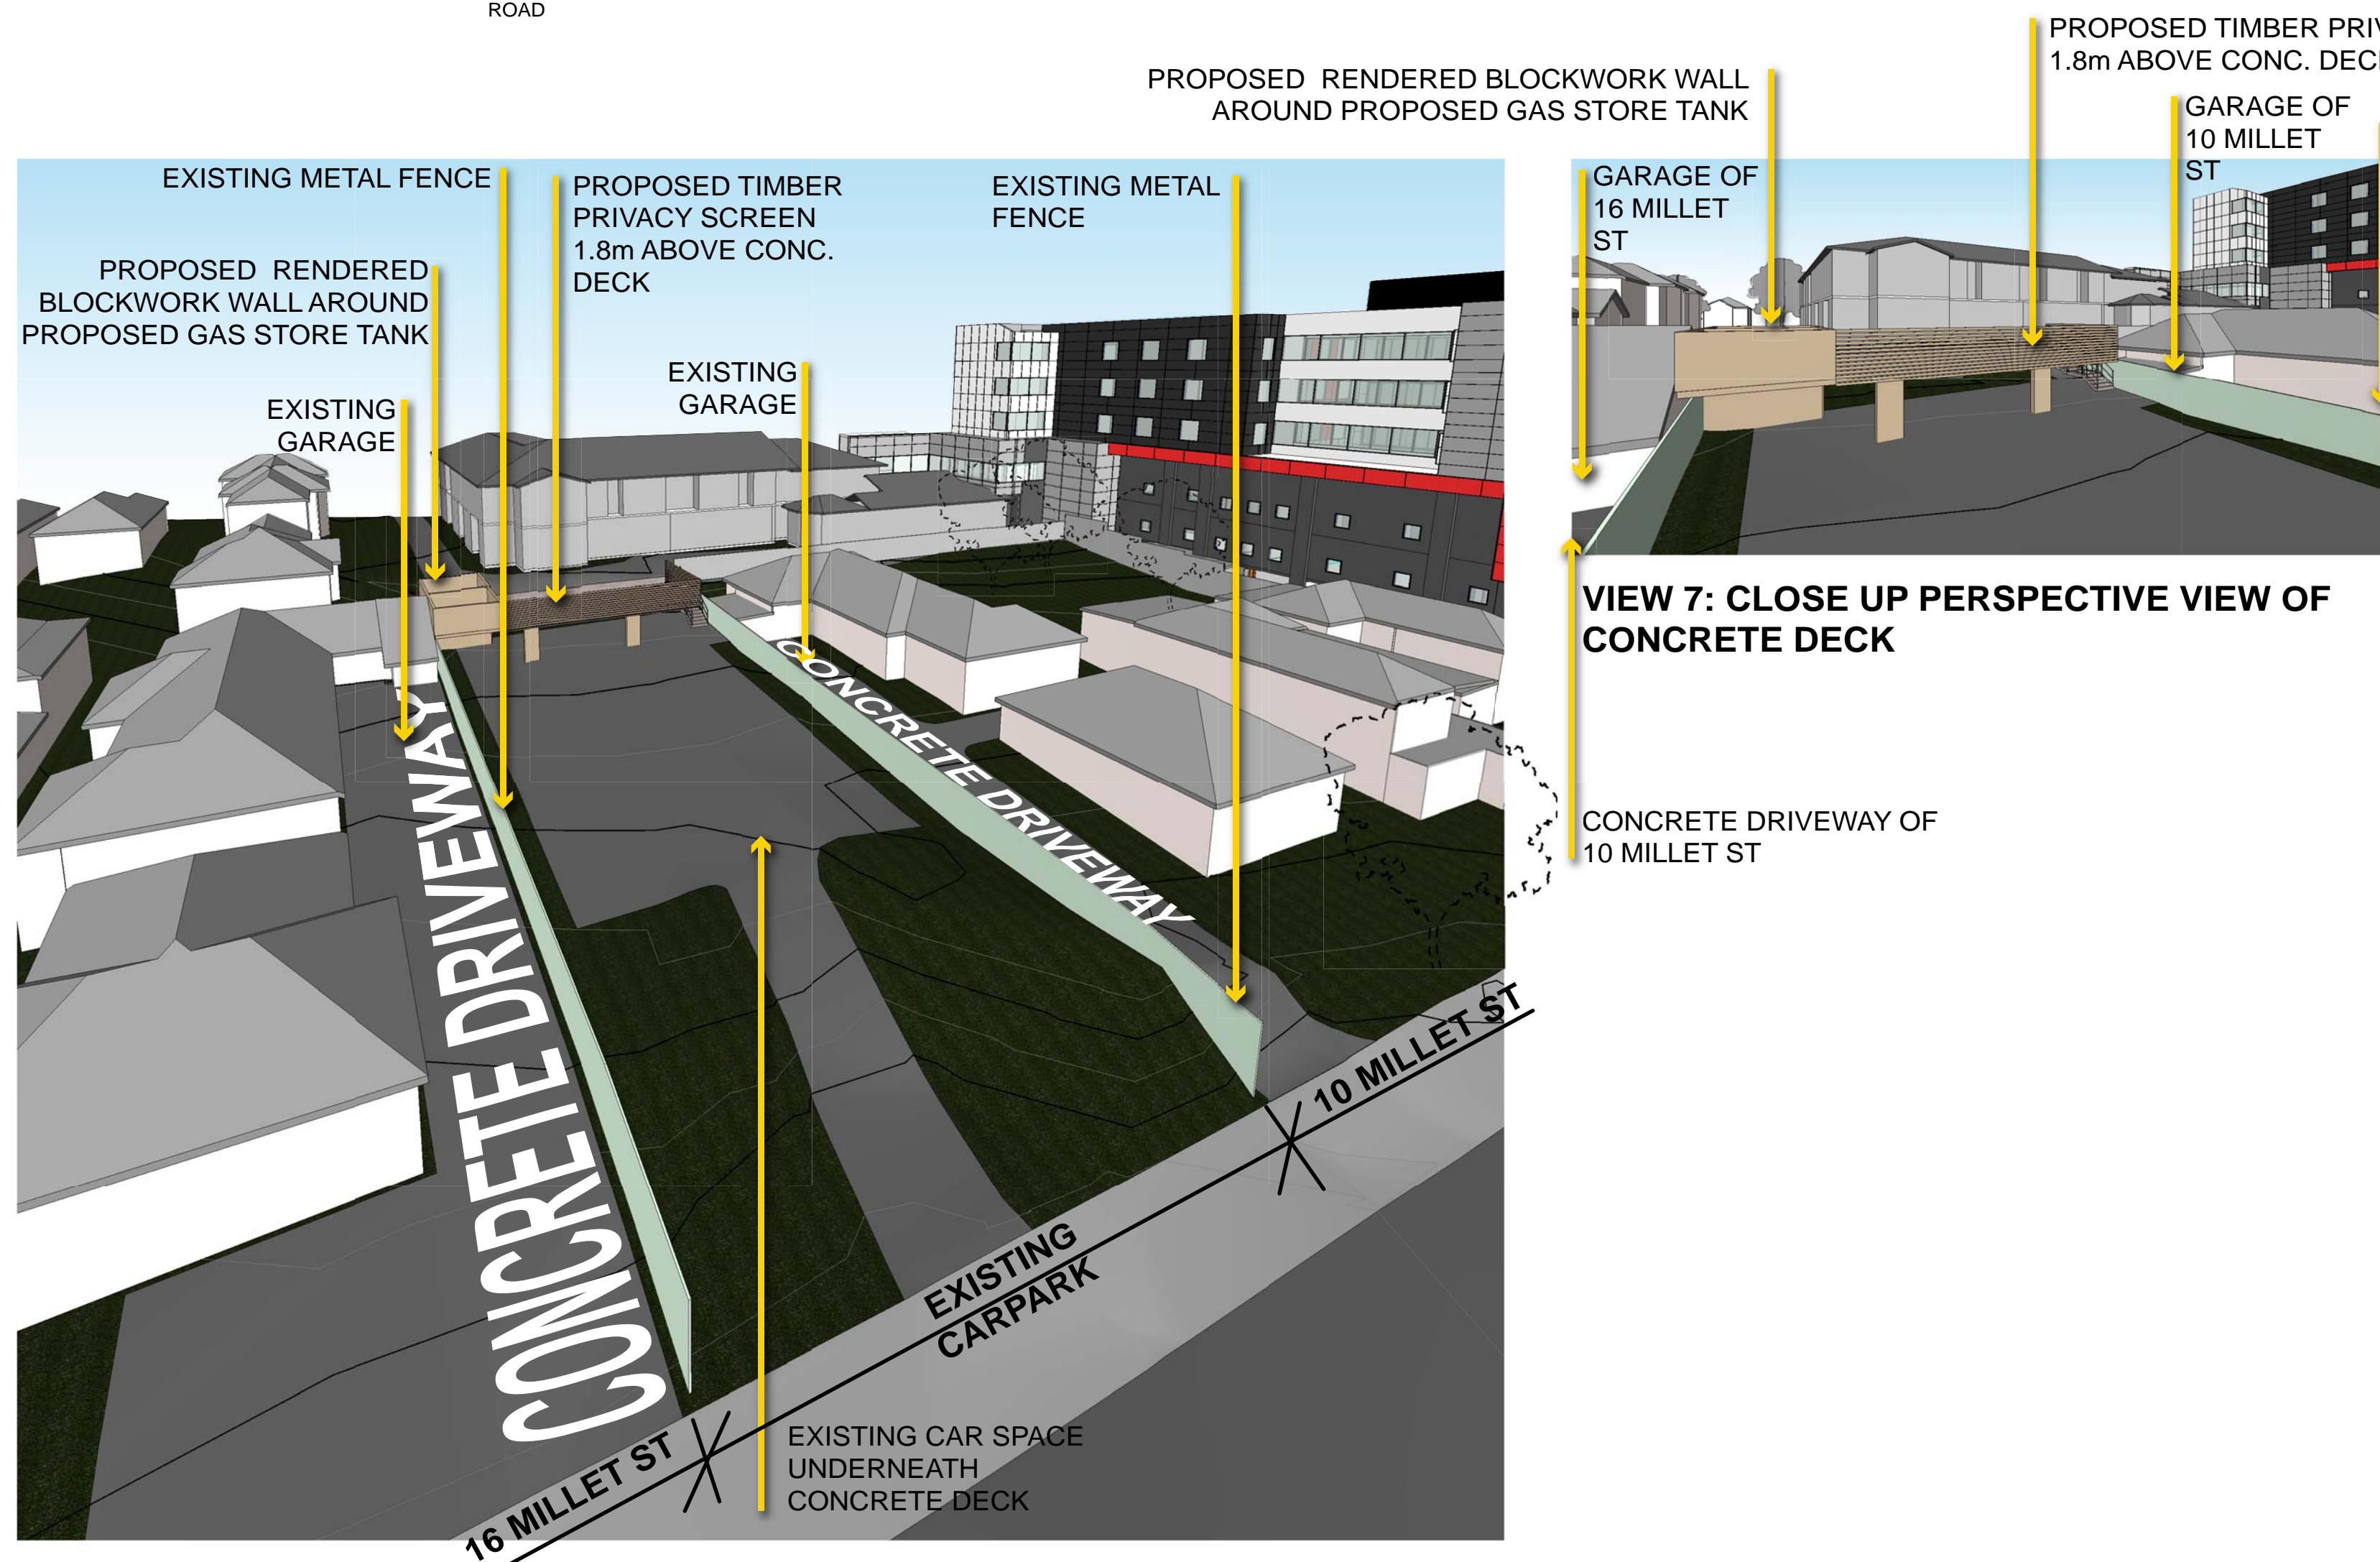


VIEW 6: PERSPECTIVE FROM NEIGHBOUR'S CONCRETE DRIVEWAY

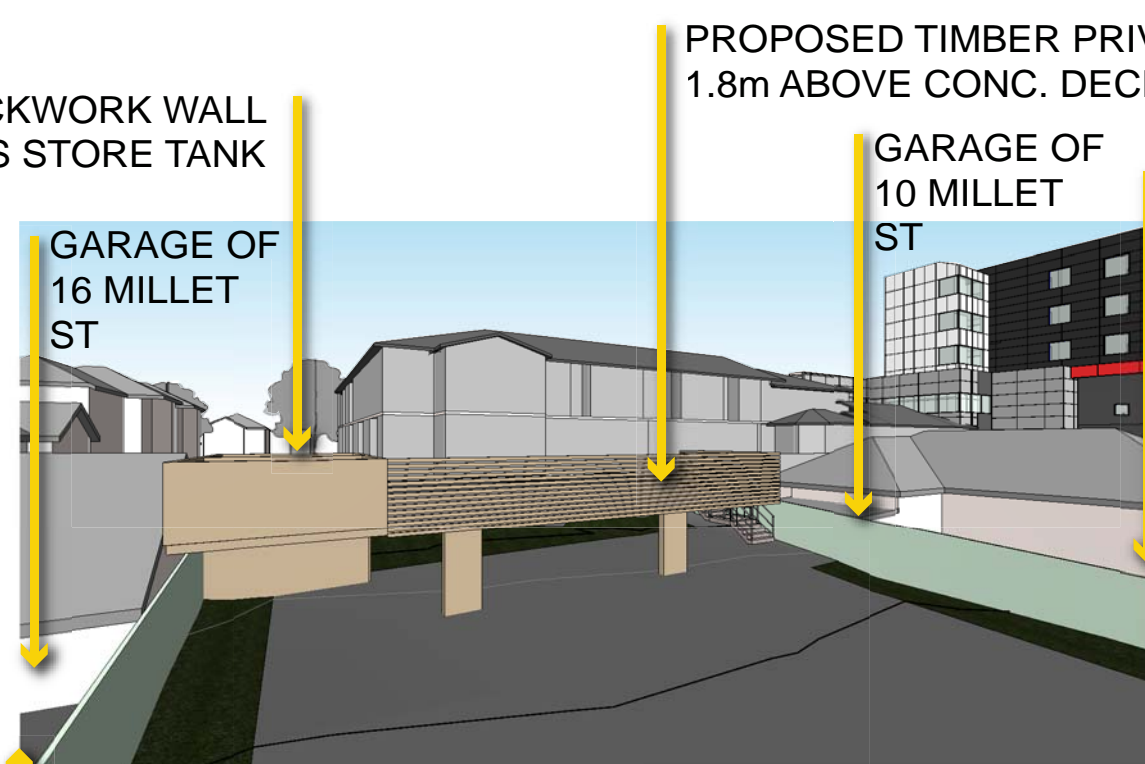

VIEW 7: CLOSE UP PERSPECTIVE VIEW OF CONCRETE DECK

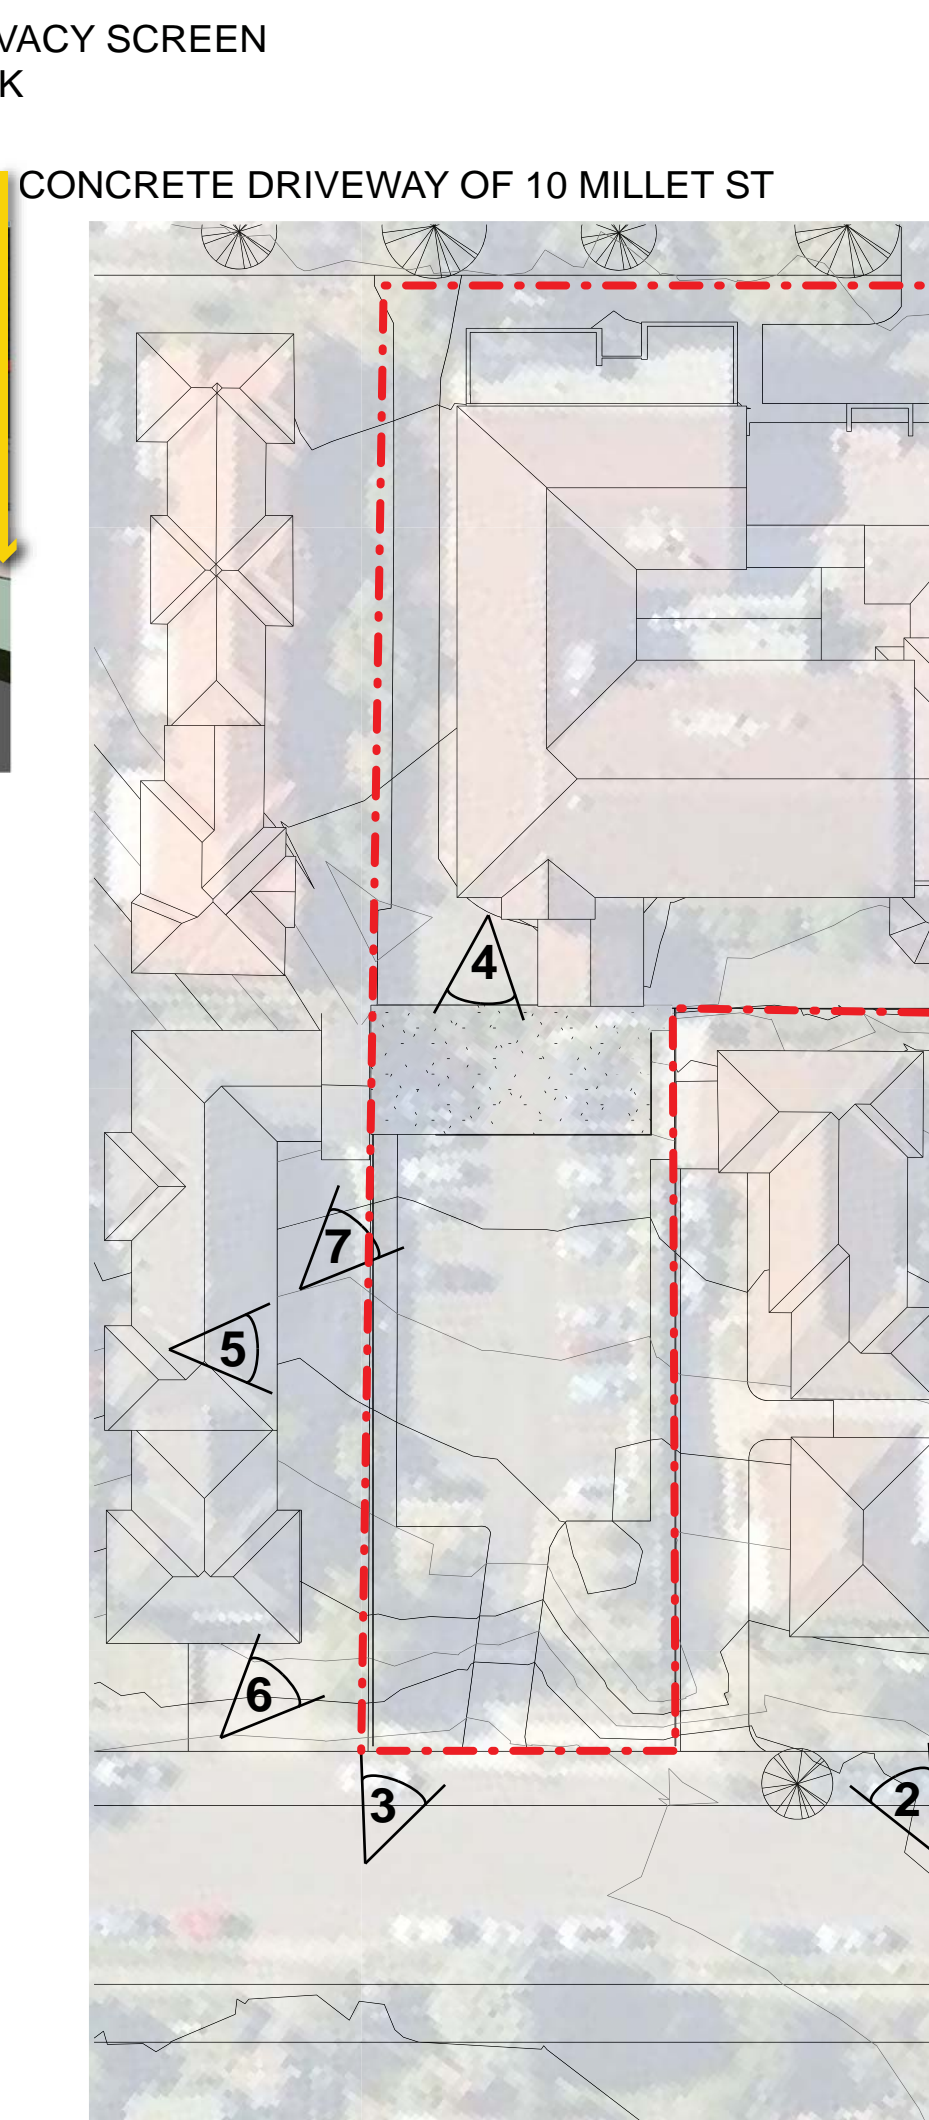

KEY LOCATION

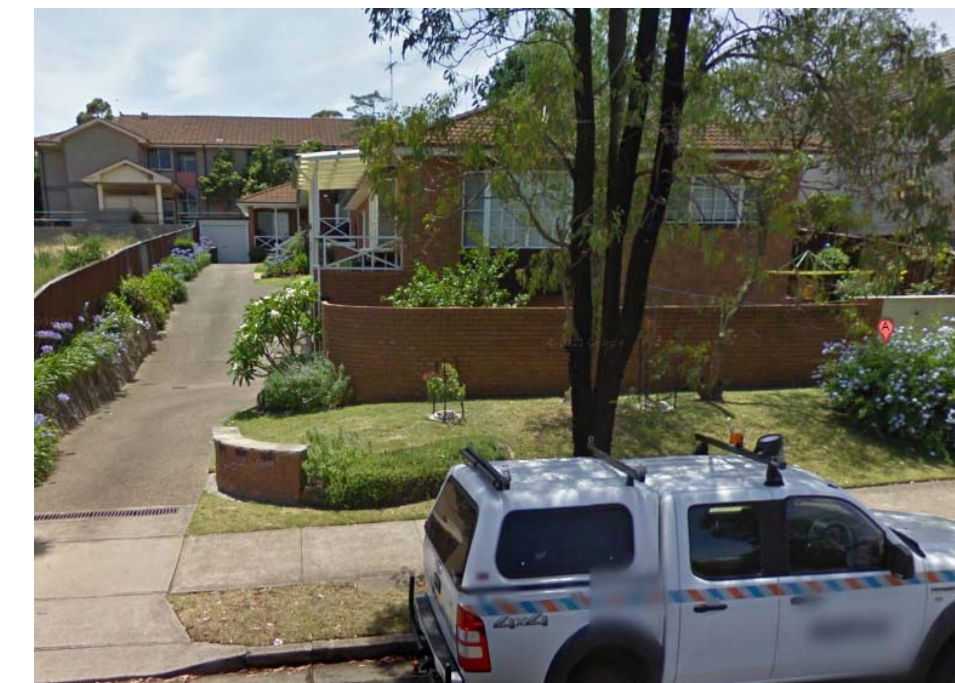


VIEW 1: EXISTING PHOTO



VIEW 2: EXISTING PHOTO



VIEW 3: EXISTING PHOTO

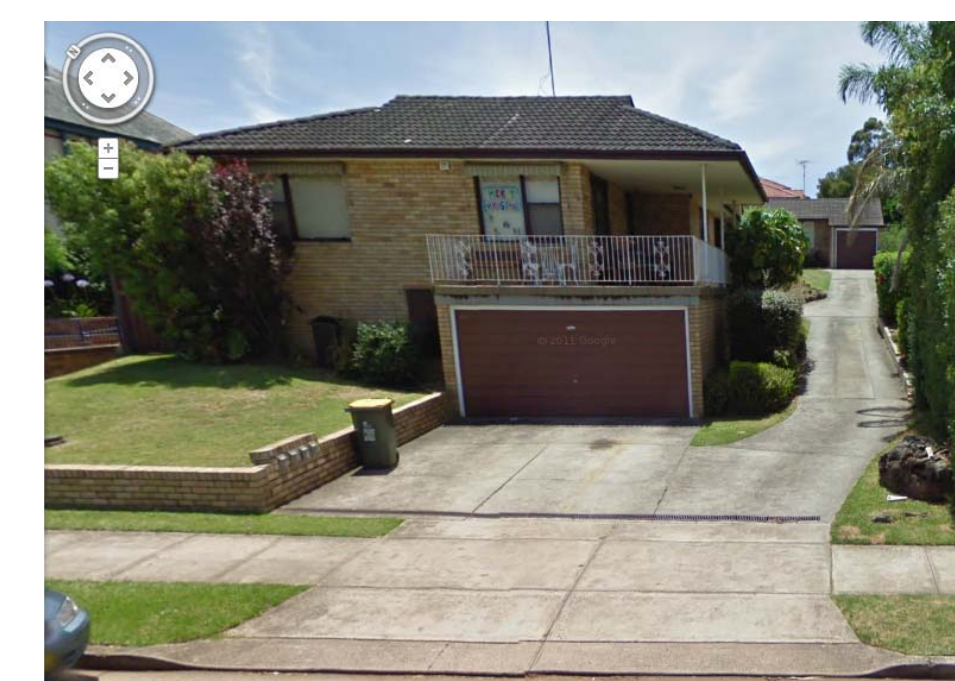

VIEW 4: EXISTING PHOTO

LEGEND

PHOTO VIEW DIRECTION

SITE BOUNDARY

ISSUE	REVISION	DRN	CHK/APP	DATE	ISSUE	REVISION	DRN	CHK/APP	DATE
A	ISSUE FOR DEVELOPMENT APPROVAL	KB	PW	11.02.13					

CONSULTANTS:

healthcare

health science
PLANNING CONSULTANTS

MELBOURNE
Northbank Place East
Level 1, 525 Flinders Street,
Melbourne VIC Australia 3000
TEL: (03) 9923 2333
FAX: (03) 9923 2334
http://www.hspc.com.au
Email info@hspc.com.au
ABN: 90 095 016 836
ACN: 095 016 836

SYDNEY
Level 6, 61 Market Street
Sydney NSW Australia 2000
TEL: (02) 6289 5777
FAX: (02) 6286 3745
http://www.hspc.com.au
Email info@hspc.com.au
ABN: 90 095 016 836
ACN: 095 016 836

REASON FOR ISSUE:
PROJECT APPLICATION

THE CONTRACTOR MUST VERIFY ALL DIMENSIONS ON SITE BEFORE COMMENCING ANY WORK OR MAKING OF ANY SHOP DRAWINGS. FIGURED DIMENSIONS MUST BE USED IN PREFERENCE TO SCALED DIMENSIONS. ALL SCALED DIMENSIONS MUST BE VERIFIED ON SITE. THIS DRAWING IS COPYRIGHT AND REMAINS THE PROPERTY OF THE ARCHITECT.


PROJECT:
HURSTVILLE PRIVATE HOSPITAL

TITLE:
DESIGN RESPONSE SHEET 4

DRAWING No:

DA-06

NORTH:

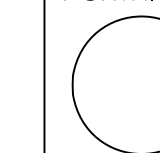

SCALE:

NTS@A1

PROJECT No:

40-1076

REV:

A