
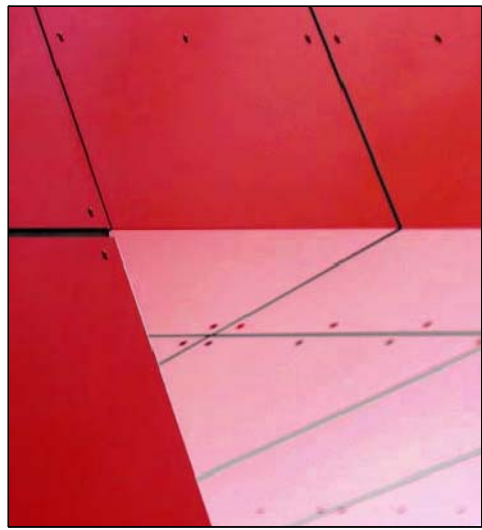
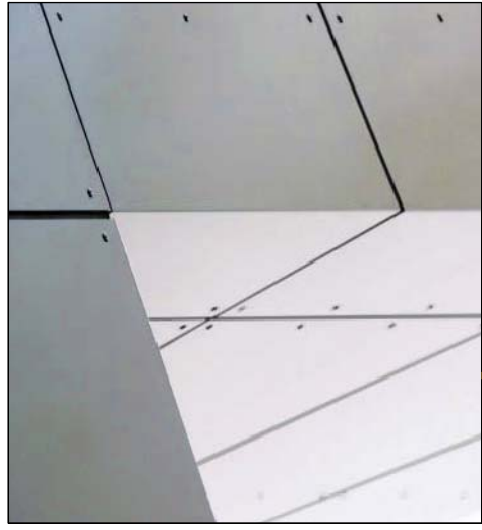
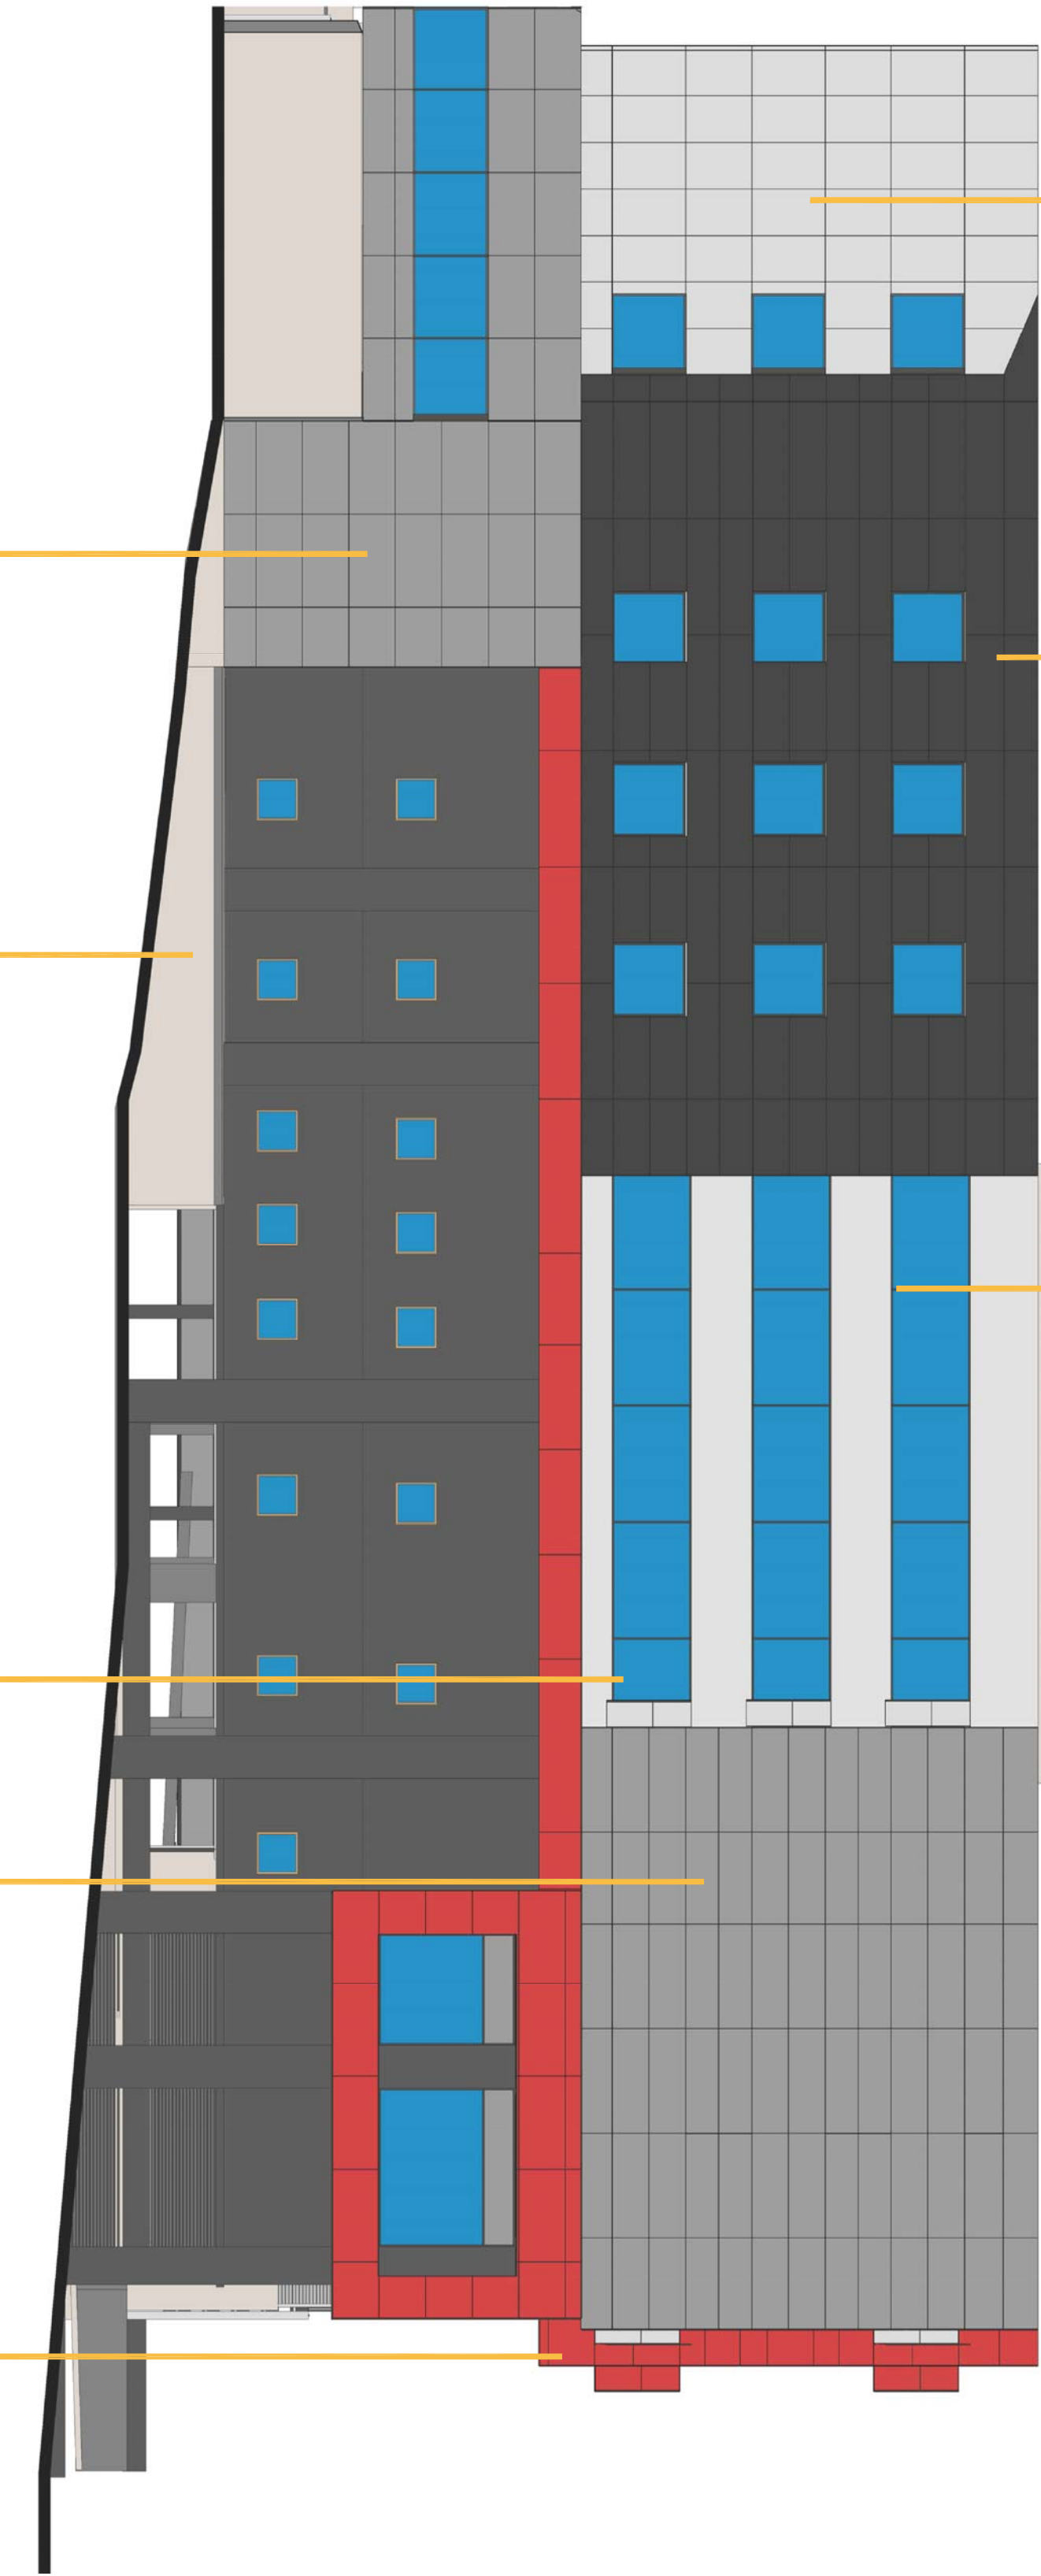
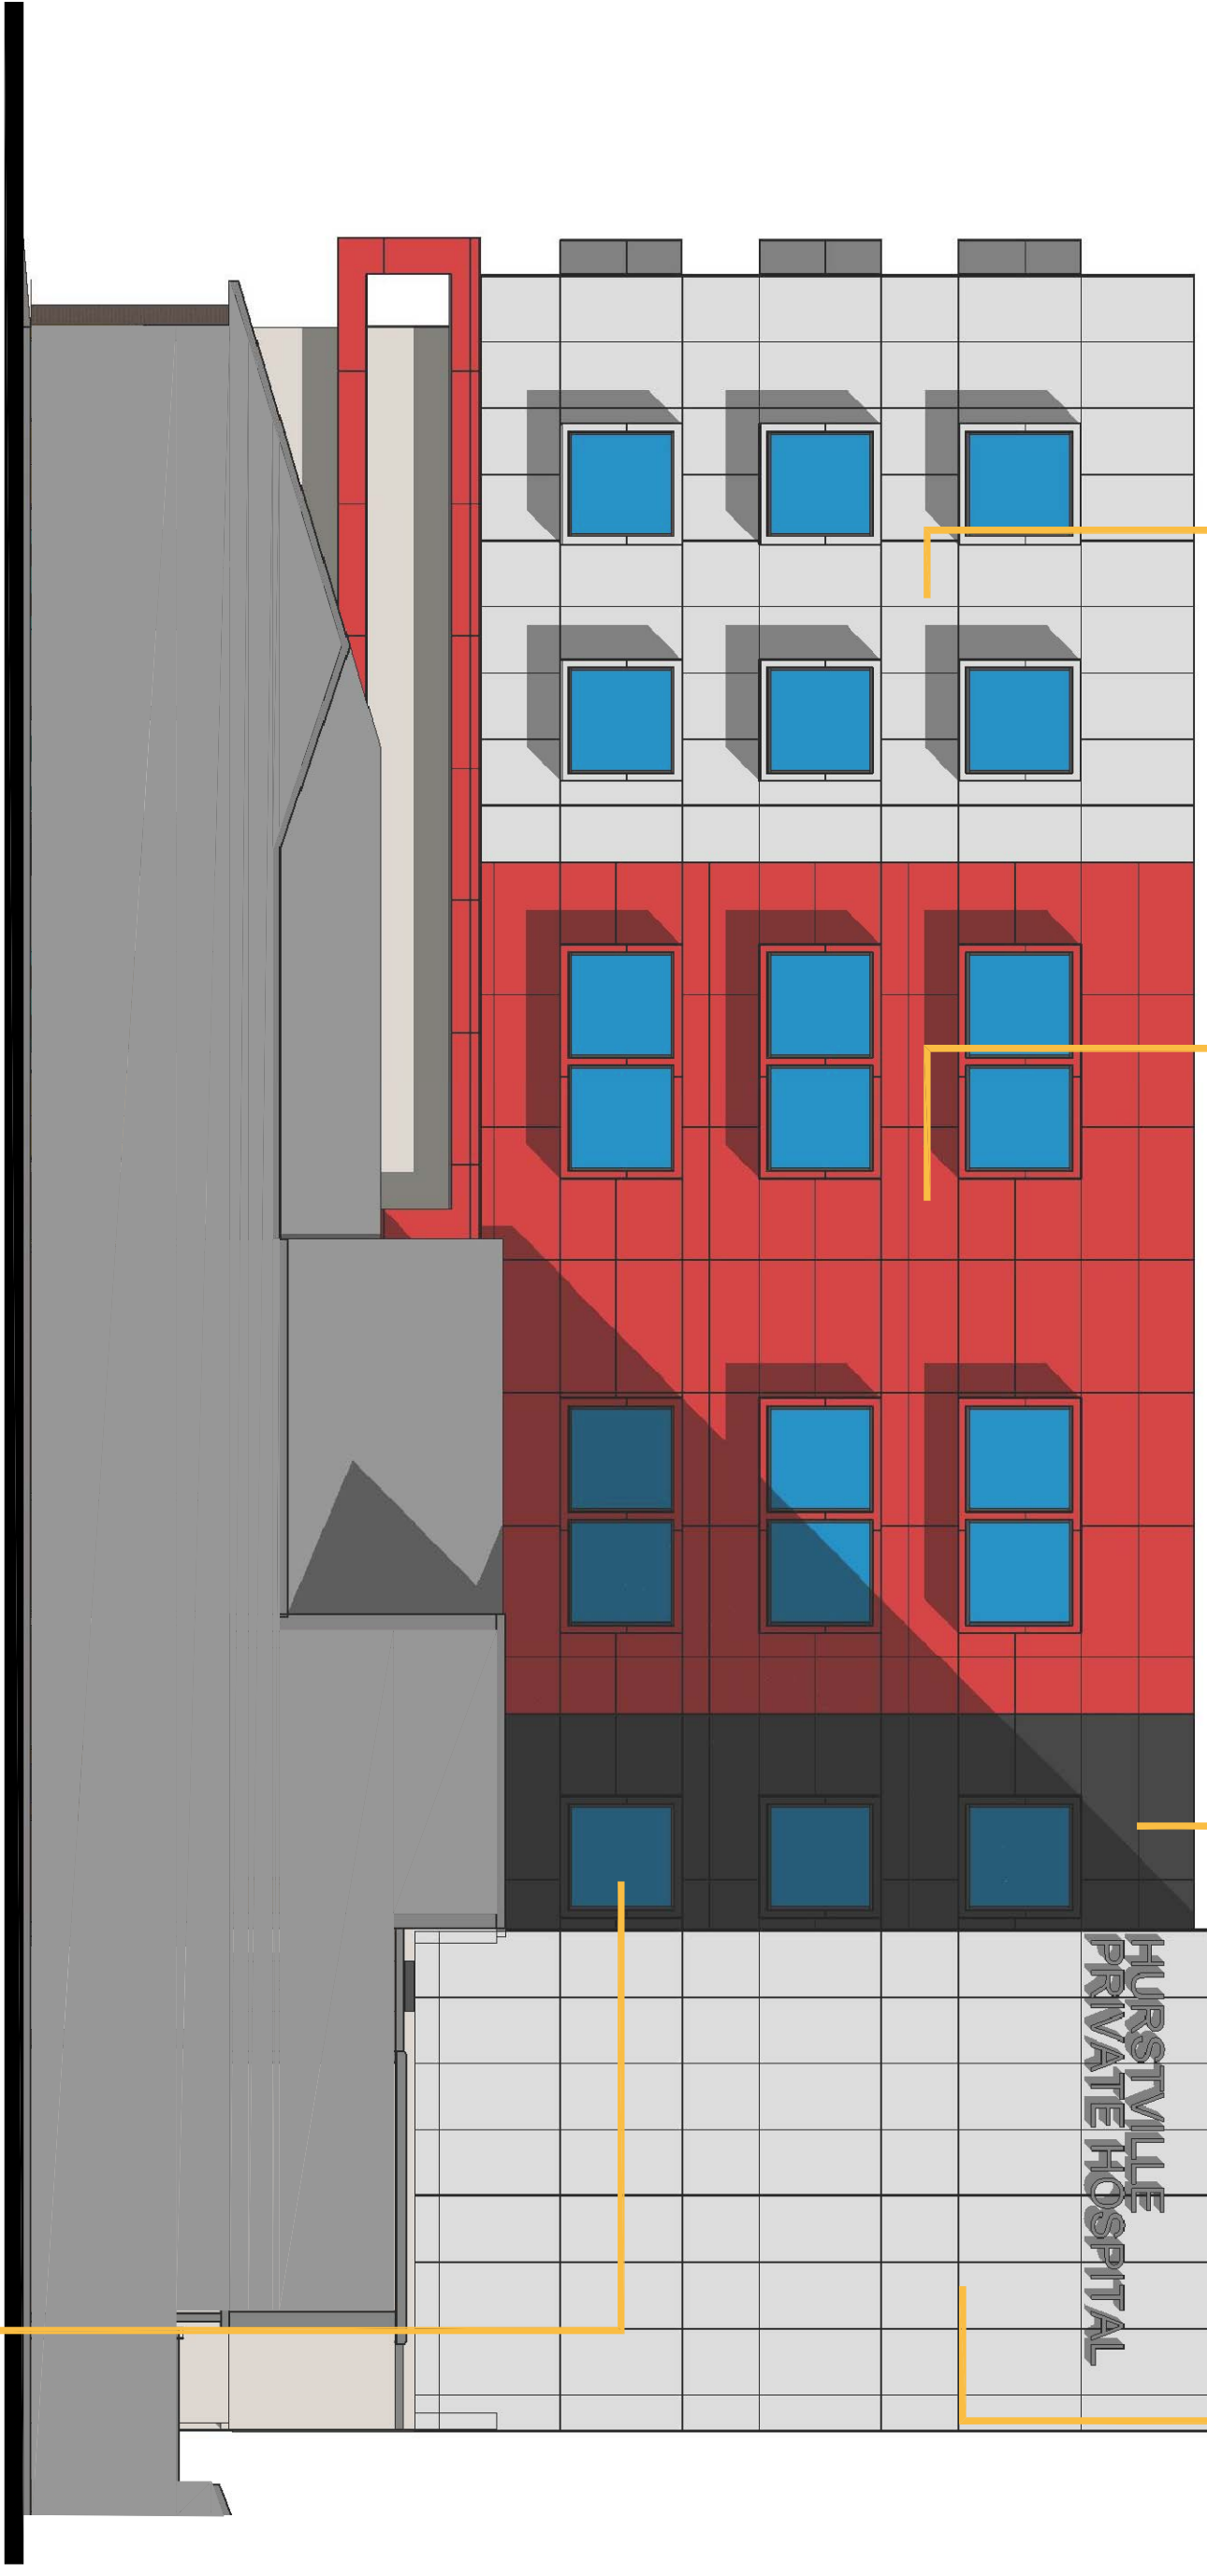
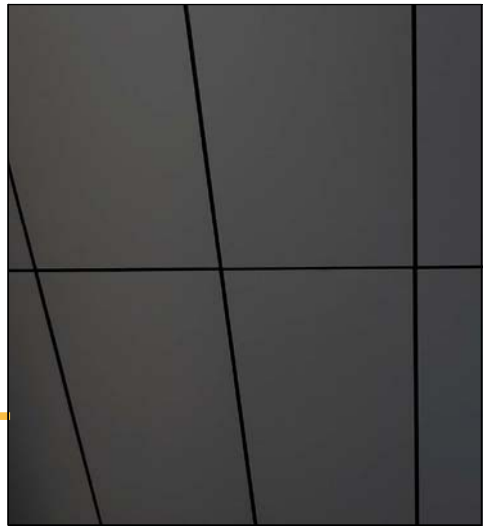
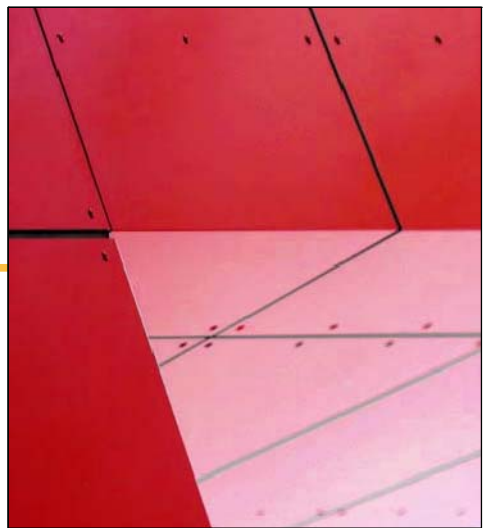


NOTE:

- (GH1)CFC PANEL HORIZONTAL (BLACK PEARLCOAT)
- (GH2)CFC PANEL HORIZONTAL (WHITE PEARLCOAT)
- (GV)CFC PANEL VERTICAL (WHITE PEARLCOAT)
- (AL1)COMPOSITE ALUMINIUM PANEL (RED)
- (AL2)COMPOSITE ALUMINIUM PANEL (DARK GREY METALLIC)
- (AL3)COMPOSITE ALUMINIUM PANEL (BRILLIANT METALLIC)
- (RB8)PAINT FINISH RENDERED BLOCKWORK (GREY)
- (RB2)PAINT FINISH RENDERED BLOCKWORK (WHITE)
- (RB3)PAINT FINISH RENDERED BLOCKWORK (RED)
- (PC2)INTERPON POWDERCOAT (ANODIC NATURAL)
- (BS1)BACKLIT STAINLESS STEEL SIGN
- (GV)VISION GLASS

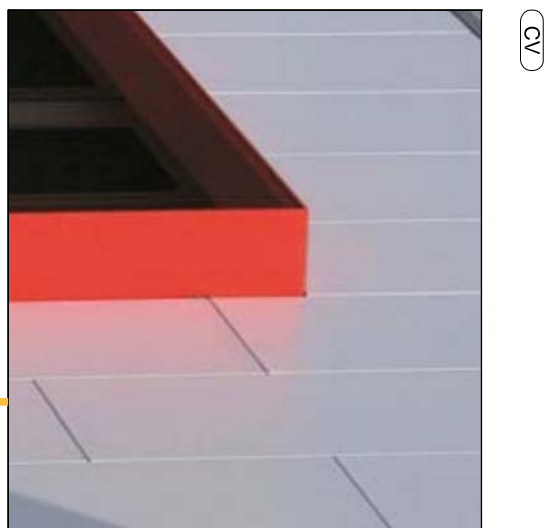

| ISSUE REVISION |                                   | DIN CHK/APP DATE |          | ISSUE REVISION |  | DIN CHK/APP DATE |  |
|----------------|-----------------------------------|------------------|----------|----------------|--|------------------|--|
| A              | ISSUE FOR DEVELOPMENT APPROVAL US | FW               | 3/18/12  |                |  |                  |  |
| B              | DA AMENDMENTS                     | NS               | 08/22/13 |                |  |                  |  |
|                |                                   |                  |          |                |  |                  |  |
|                |                                   |                  |          |                |  |                  |  |
CONSULTANTS:



MELBOURNE  
Melbourne and East  
Melbourne VIC Australia 3000  
TEL: (03) 9823 5334  
FAX: (03) 9823 5334  
Email info@hpc.com.au  
http://www.hpc.com.au  
A/NZ 24 060 195 770  
A/NZ 0800 065 770

SYDNEY  
Level 6, 61 Market Street  
Sydney NSW 2000  
TEL: (02) 8888 5777  
FAX: (02) 8888 5746  
http://www.hpc.com.au  
Email info@hpc.com.au  
A/NZ 30 050 016 836  
A/NZ 090 016 836

REASON FOR ISSUE:  
PROJECT APPLICATION

PROJECT:  
HURSTVILLE PRIVATE HOSPITAL

TITLE:  
MATERIALS BOARD  
SHEET 2

DRAWING No:  
DA-09

PROJECT No:  
40-1076  
REV: B