


R ROAD


GLoucester Road

GLouces

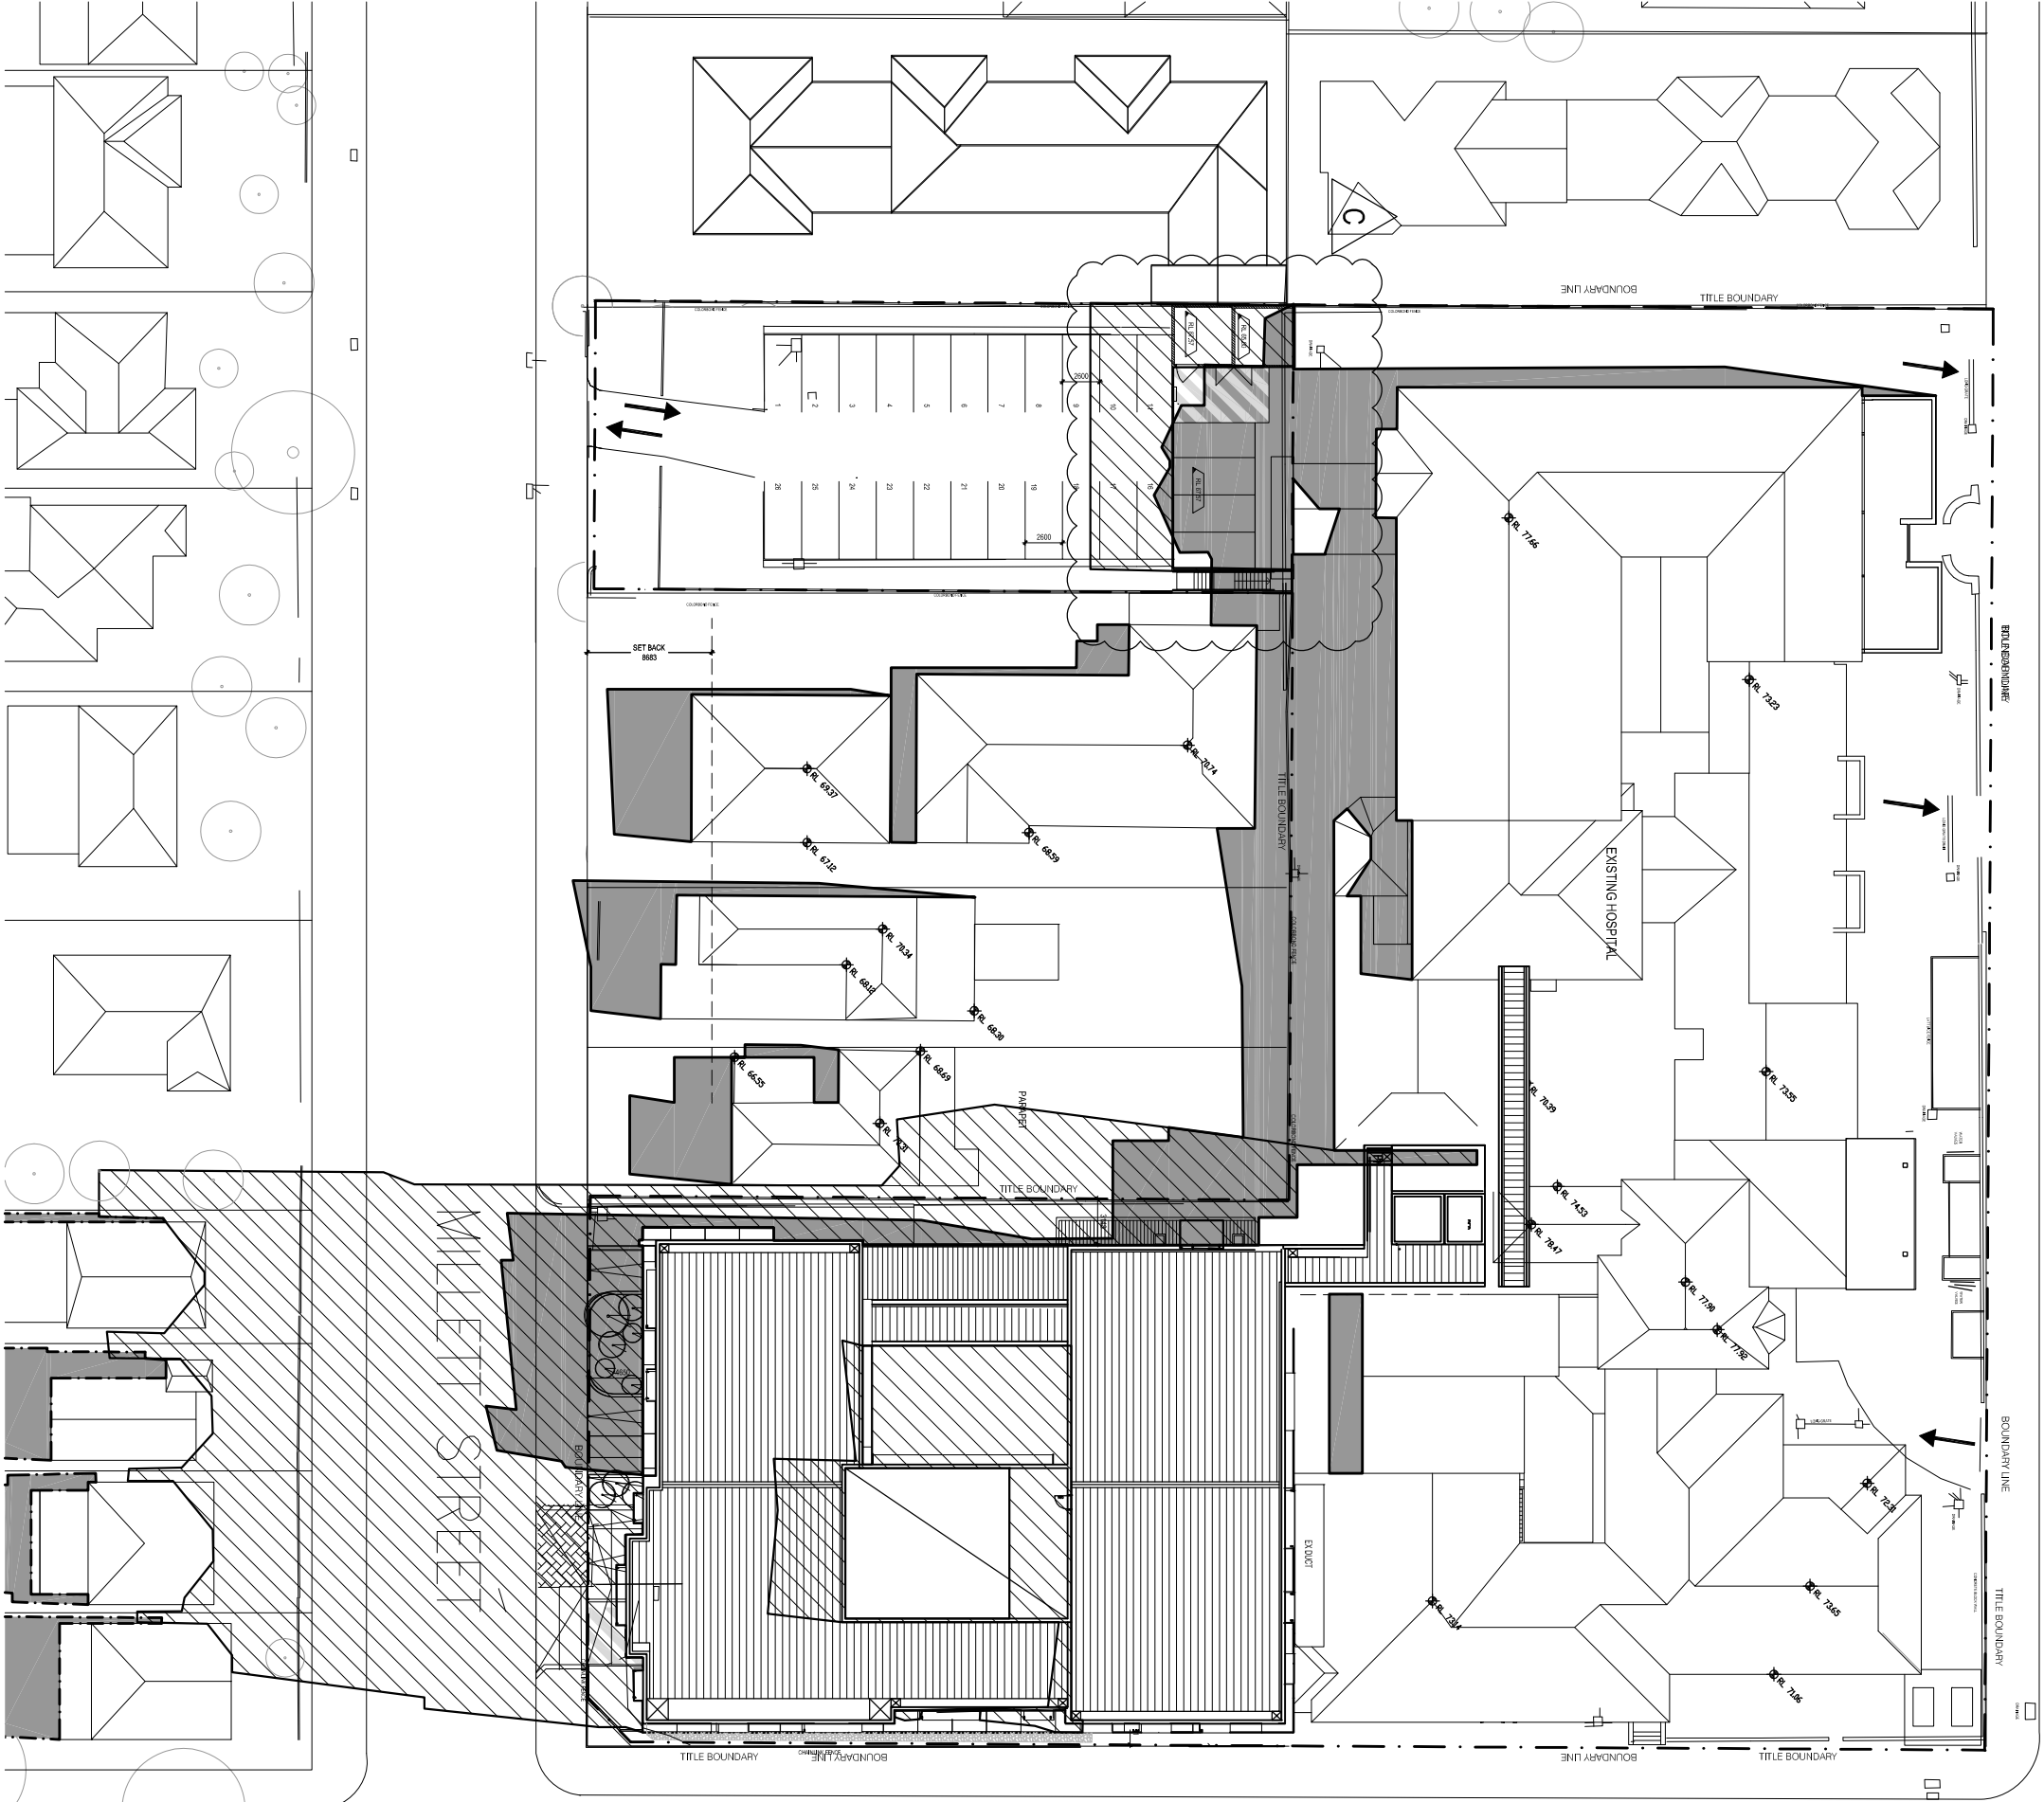


1 SUN STUDY - MARCH 9:00 PROPOSED AND EXISTING
Scale 1:500
DA-62

PEARL STREET

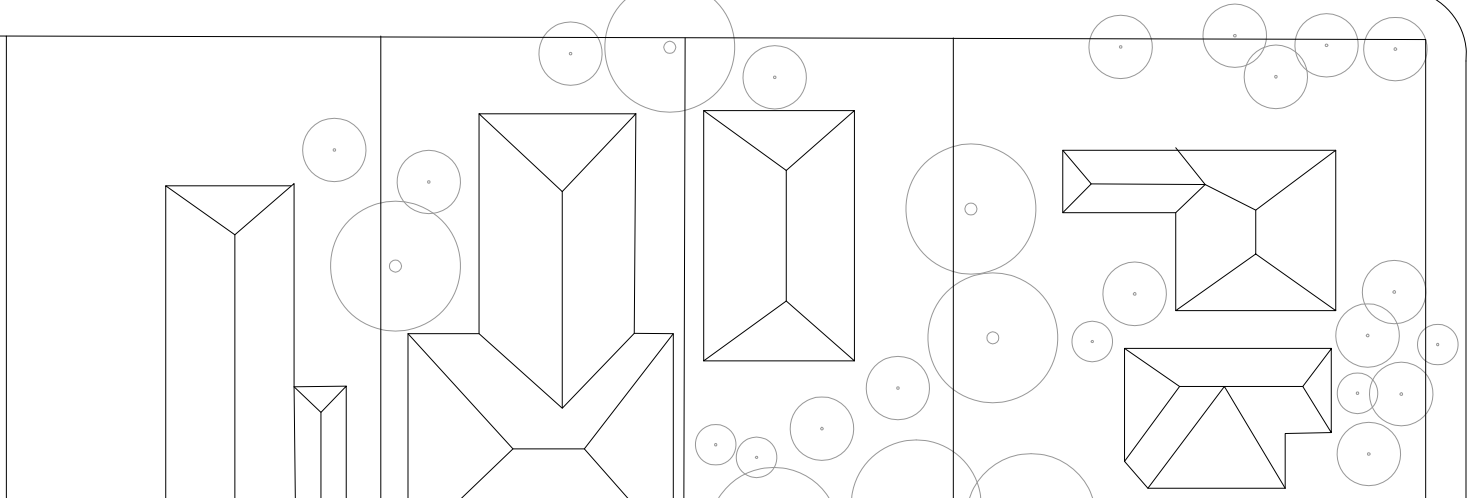

2 SUN STUDY - MARCH 12:00 PROPOSED AND EXISTING
Scale 1:500
DA-62

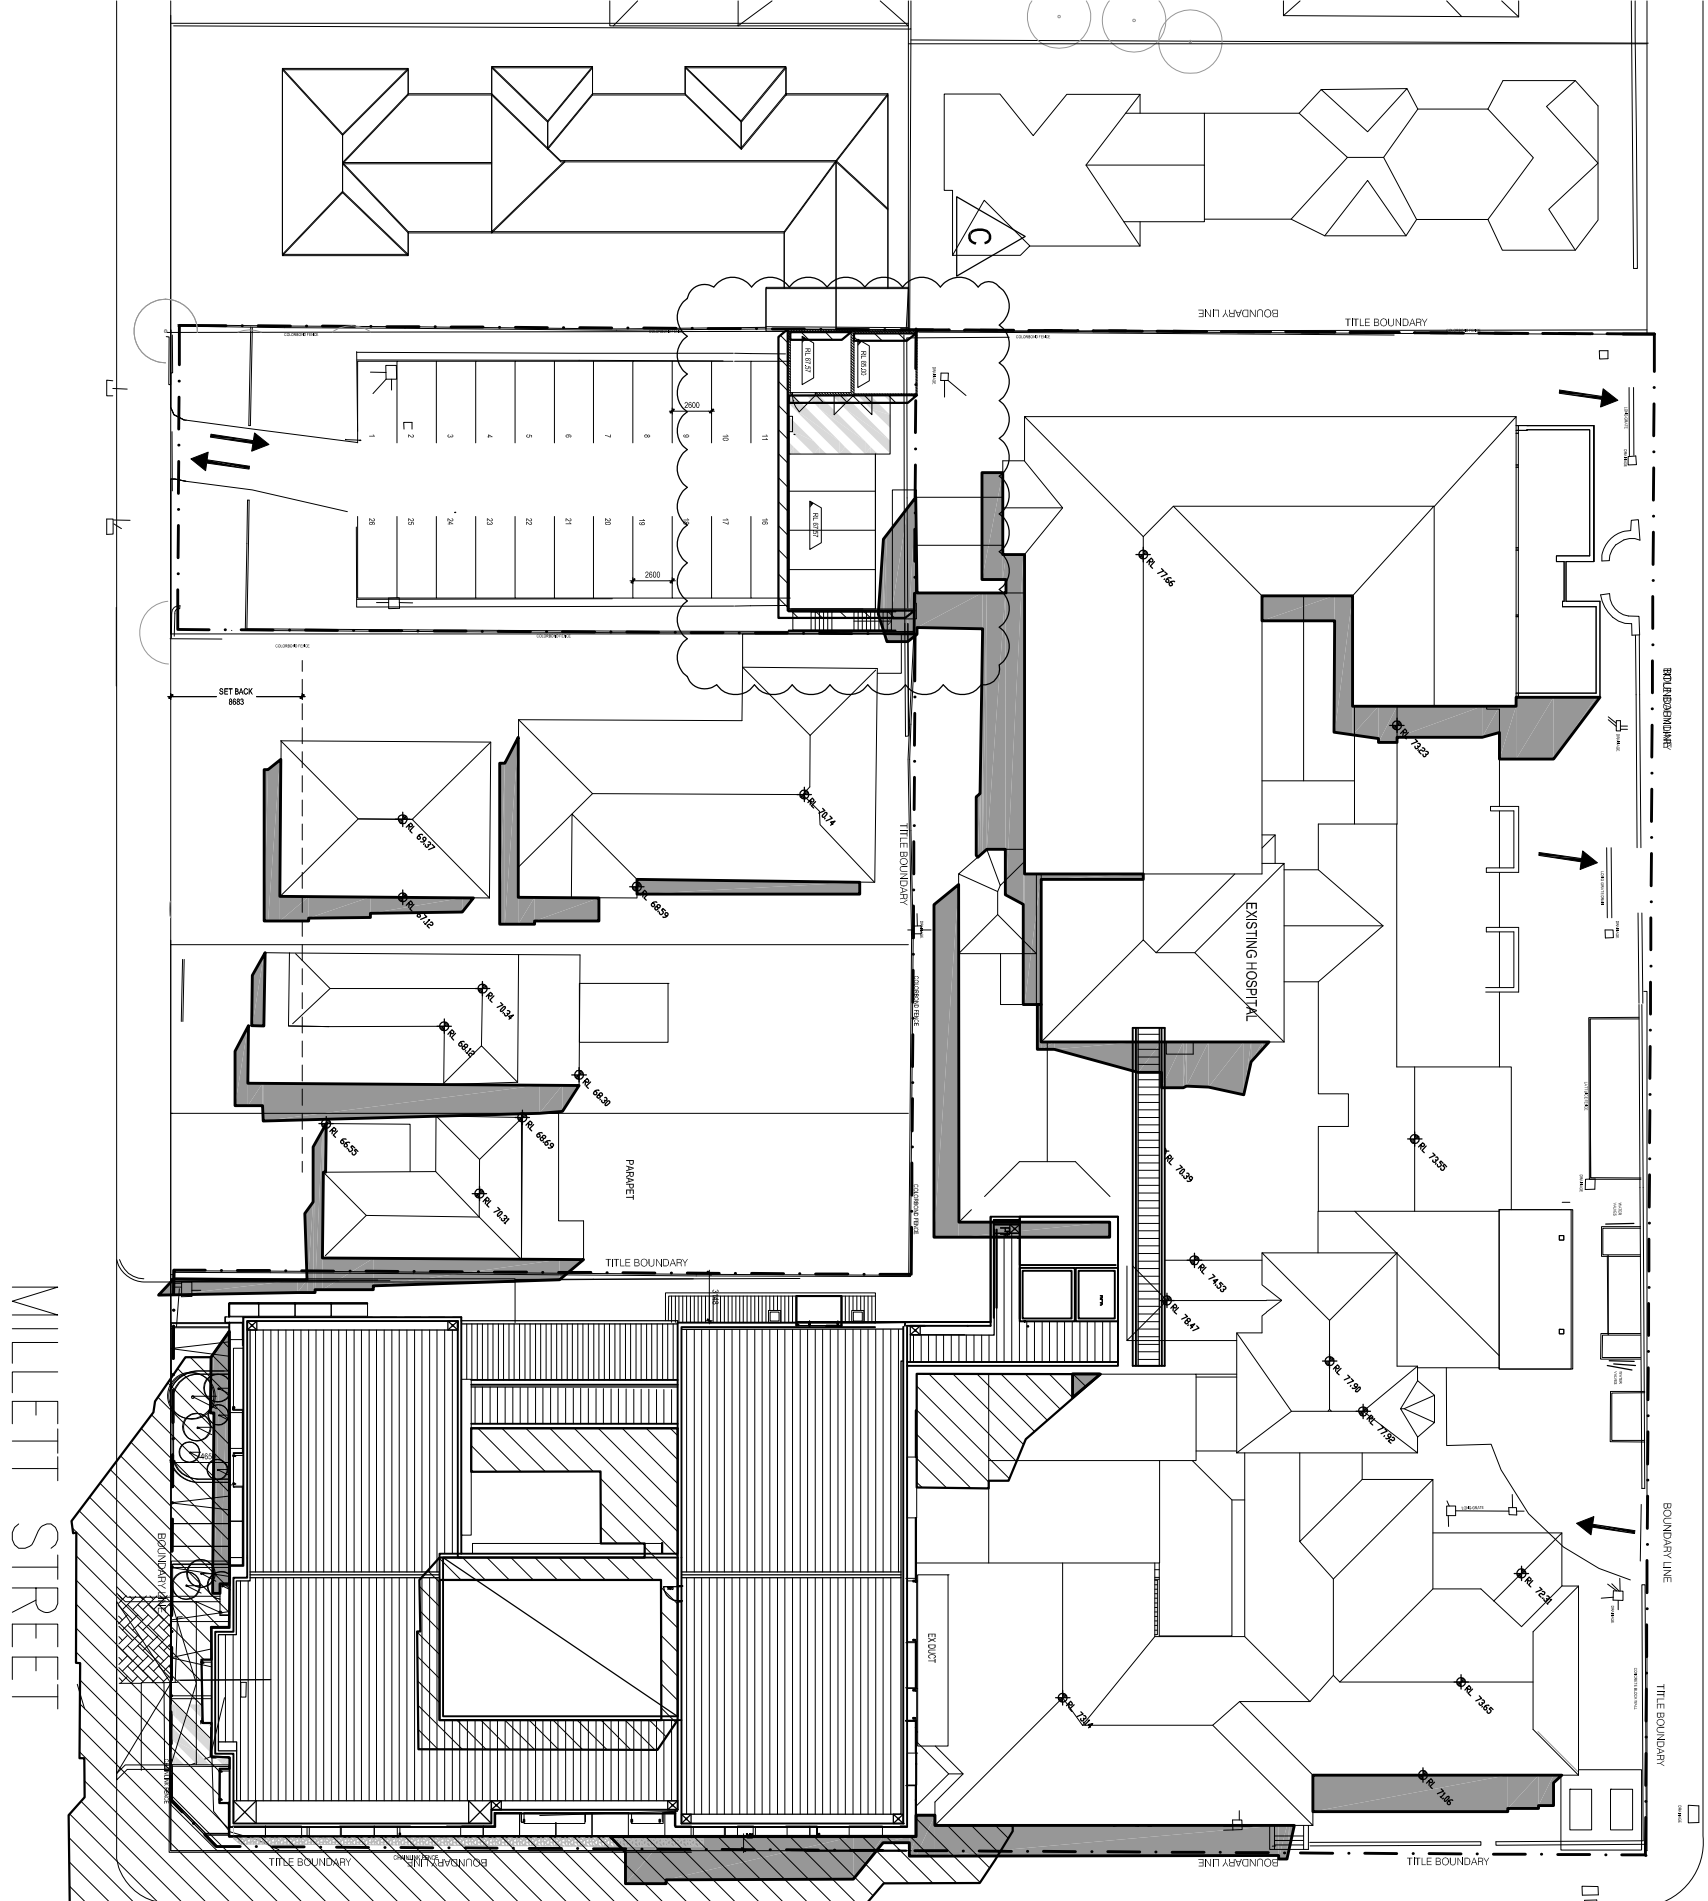


R ROAD

GLoucester Road

GLouces

- LEGEND**
- EXISTING SHADOW
 - NEW SHADOW

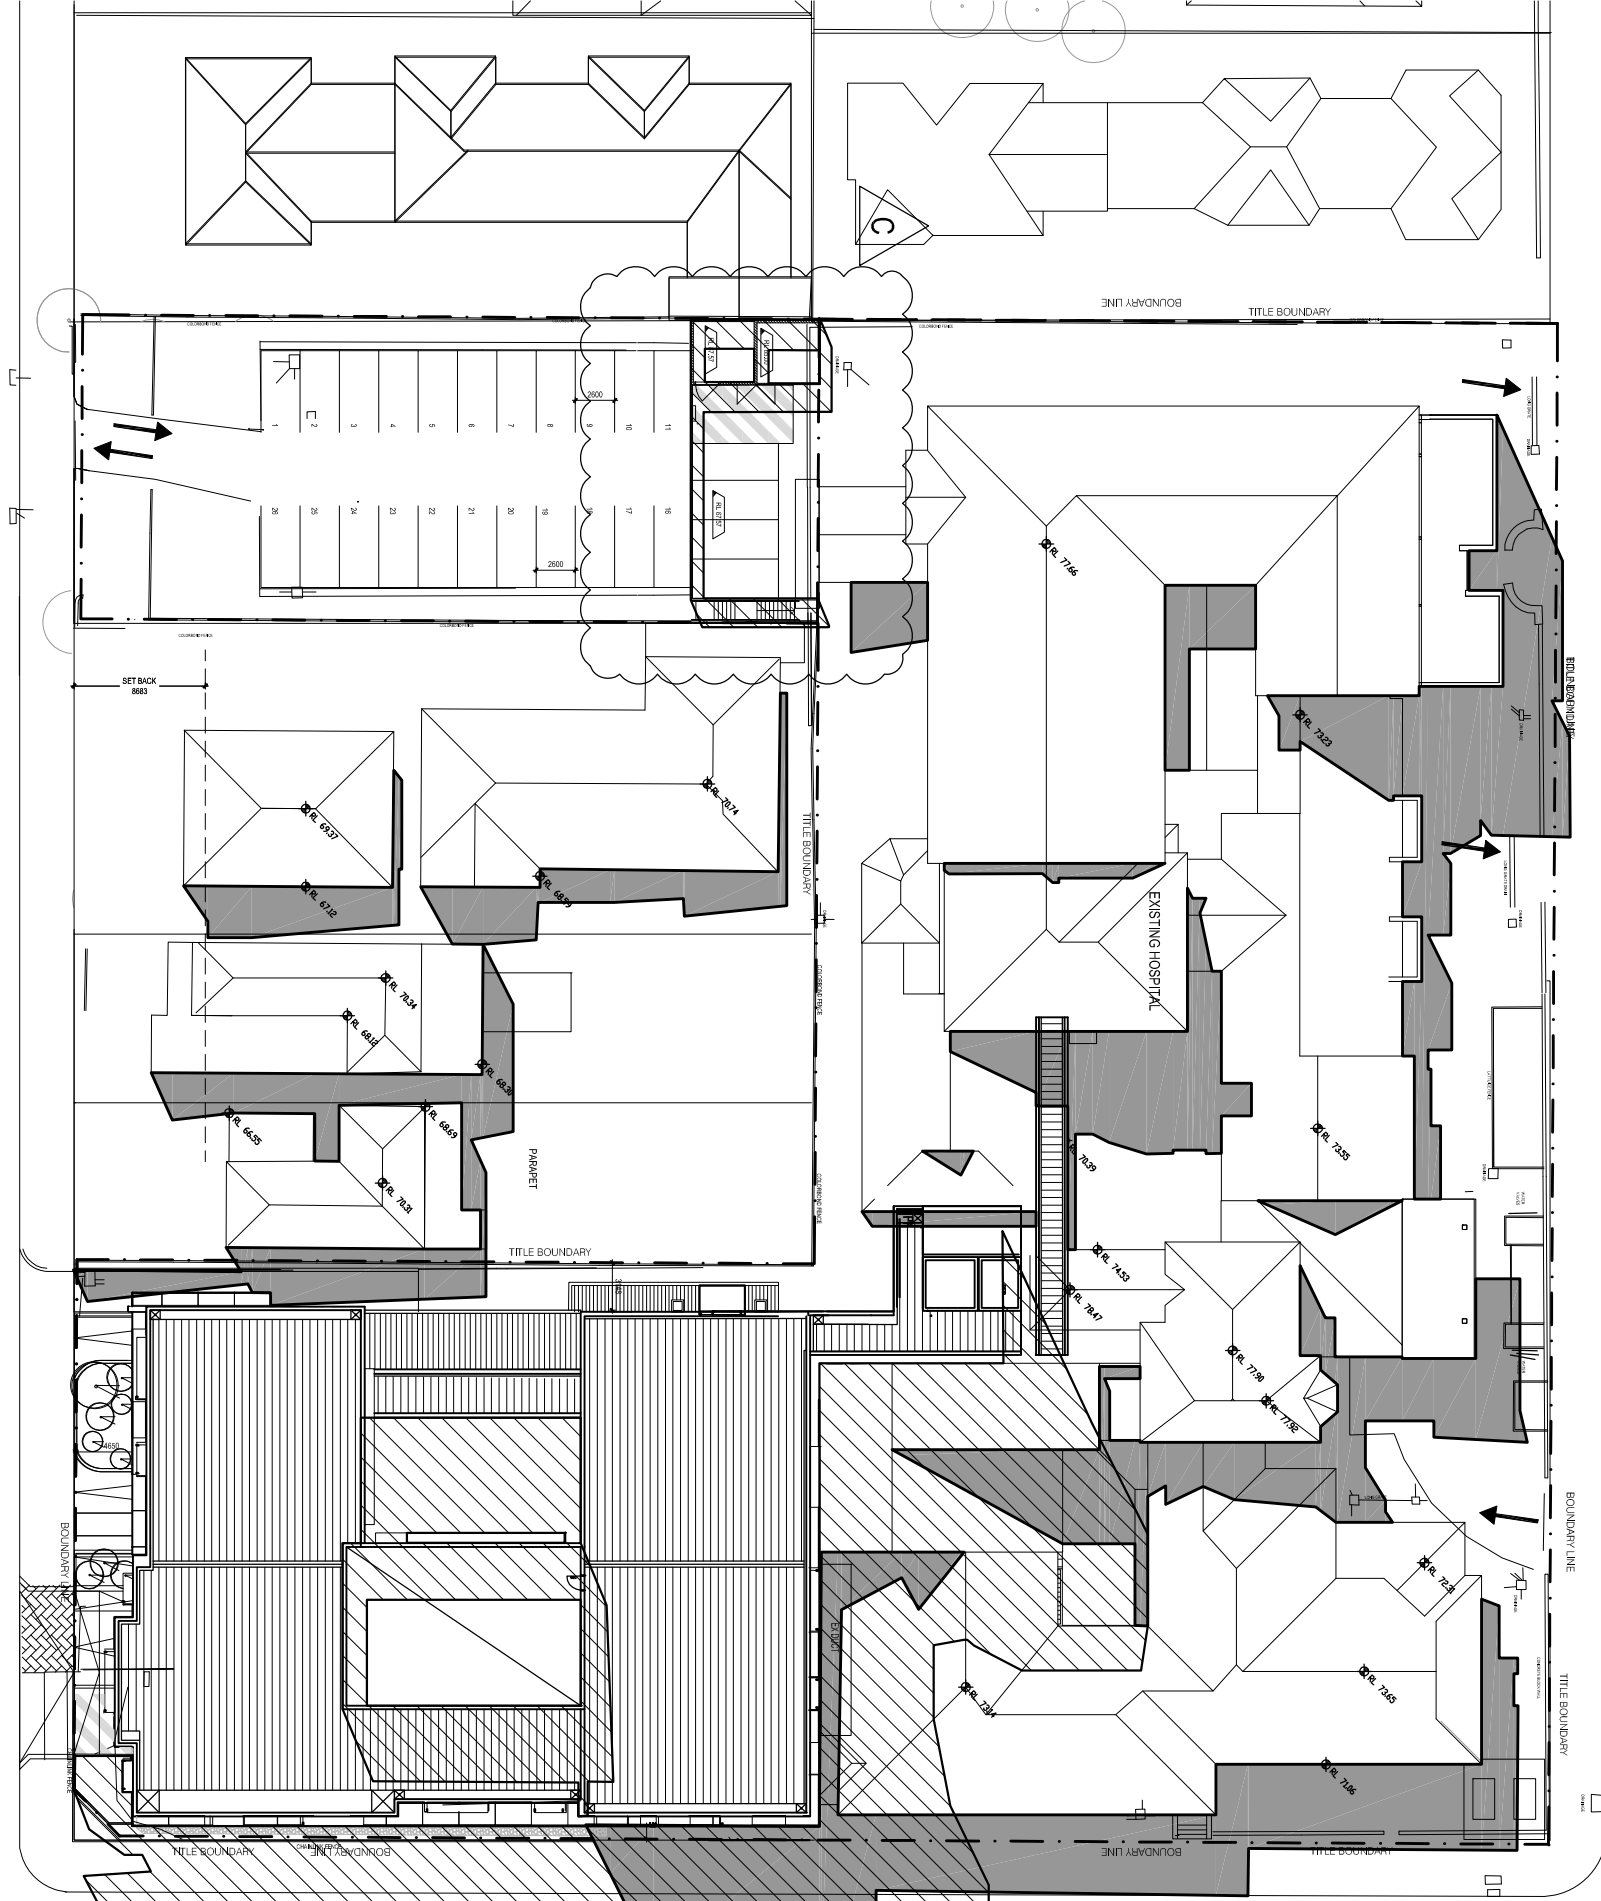

R ROAD


GLoucester Road

GLouces

3 SUN STUDY - MARCH 15:00 PROPOSED AND EXISTING
Scale 1:500
DA-62

MILLETT STREET

PEARL STREET

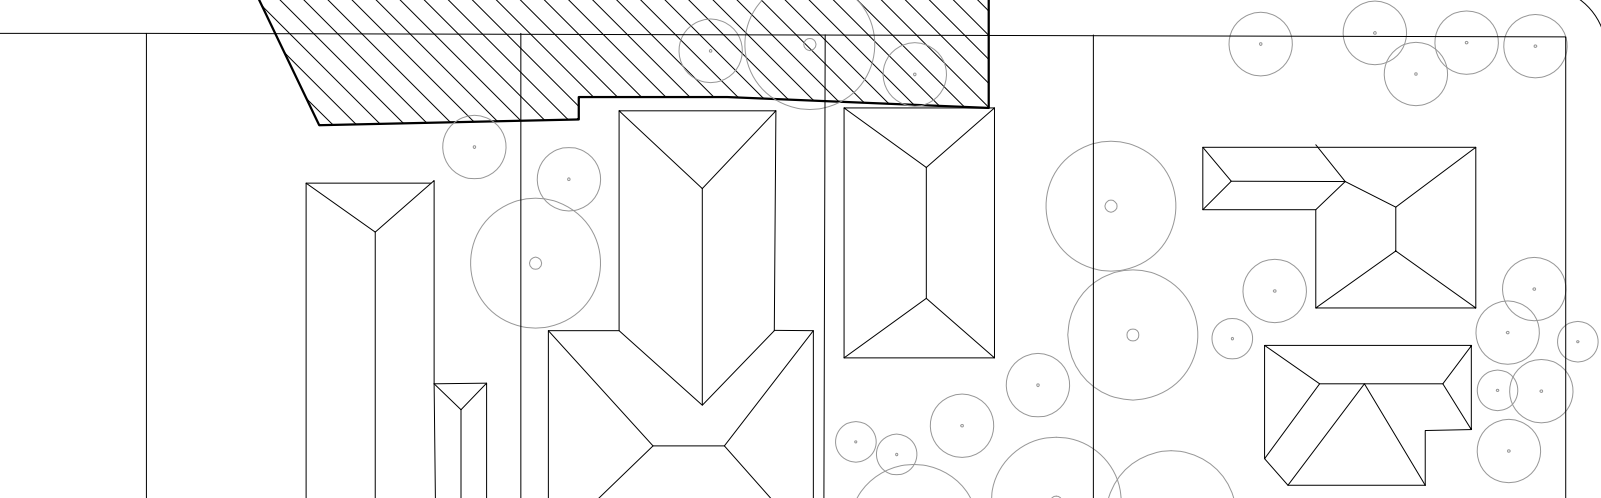

ISSUE	REVISION	DATE
A	ISSUE FOR DEVELOPMENT APPROVAL	15/03/20
B	DA AMENDMENTS	04/02/21
C	DA AMENDMENTS	08/02/21

CONSULTANTS:

healthcare

healthscience
PLANNING CONSULTANTS

MELBOURNE
Melbourne and East
Melbourne
TEL: (03) 9623 5233
FAX: (03) 9623 5234
EMAIL: info@hsc.com.au
WWW: www.hsc.com.au
ACN: 62 050 185 770

SYDNEY
Level 6, 67 Market Street
Sydney
TEL: (02) 8888 5777
FAX: (02) 8888 5746
EMAIL: info@hsc.com.au
WWW: www.hsc.com.au
ACN: 62 050 185 770

REASON FOR ISSUE:
PROJECT APPLICATION

PROJECT:
HURSTVILLE PRIVATE HOSPITAL

TITLE:
SHADOW DIAGRAMS SHEET 3

DRAWING No:
DA-62
NORTH:
SCALE:
1:500 @ A1
PROJECT No:
40-1076
REV:
C