

GLOUCESTER ROAD

LEGEND


- TO BE DEMOLISHED
- EXISTING WALLS
- BUILDING ABOVE

NOTE:
EXISTING CARPARK LINES
ARE TO BE RELINED FOR
PROPOSED CAR PARK LAYOUT



Major Project Number: **MP11_0042** approved on **9 April 2011** by the Planning Assessment Commission, as delegate for the Minister for Planning & Infrastructure, in accordance with the *Environmental Planning & Assessment Act 1979*, subject to conditions of approval.

Signed:

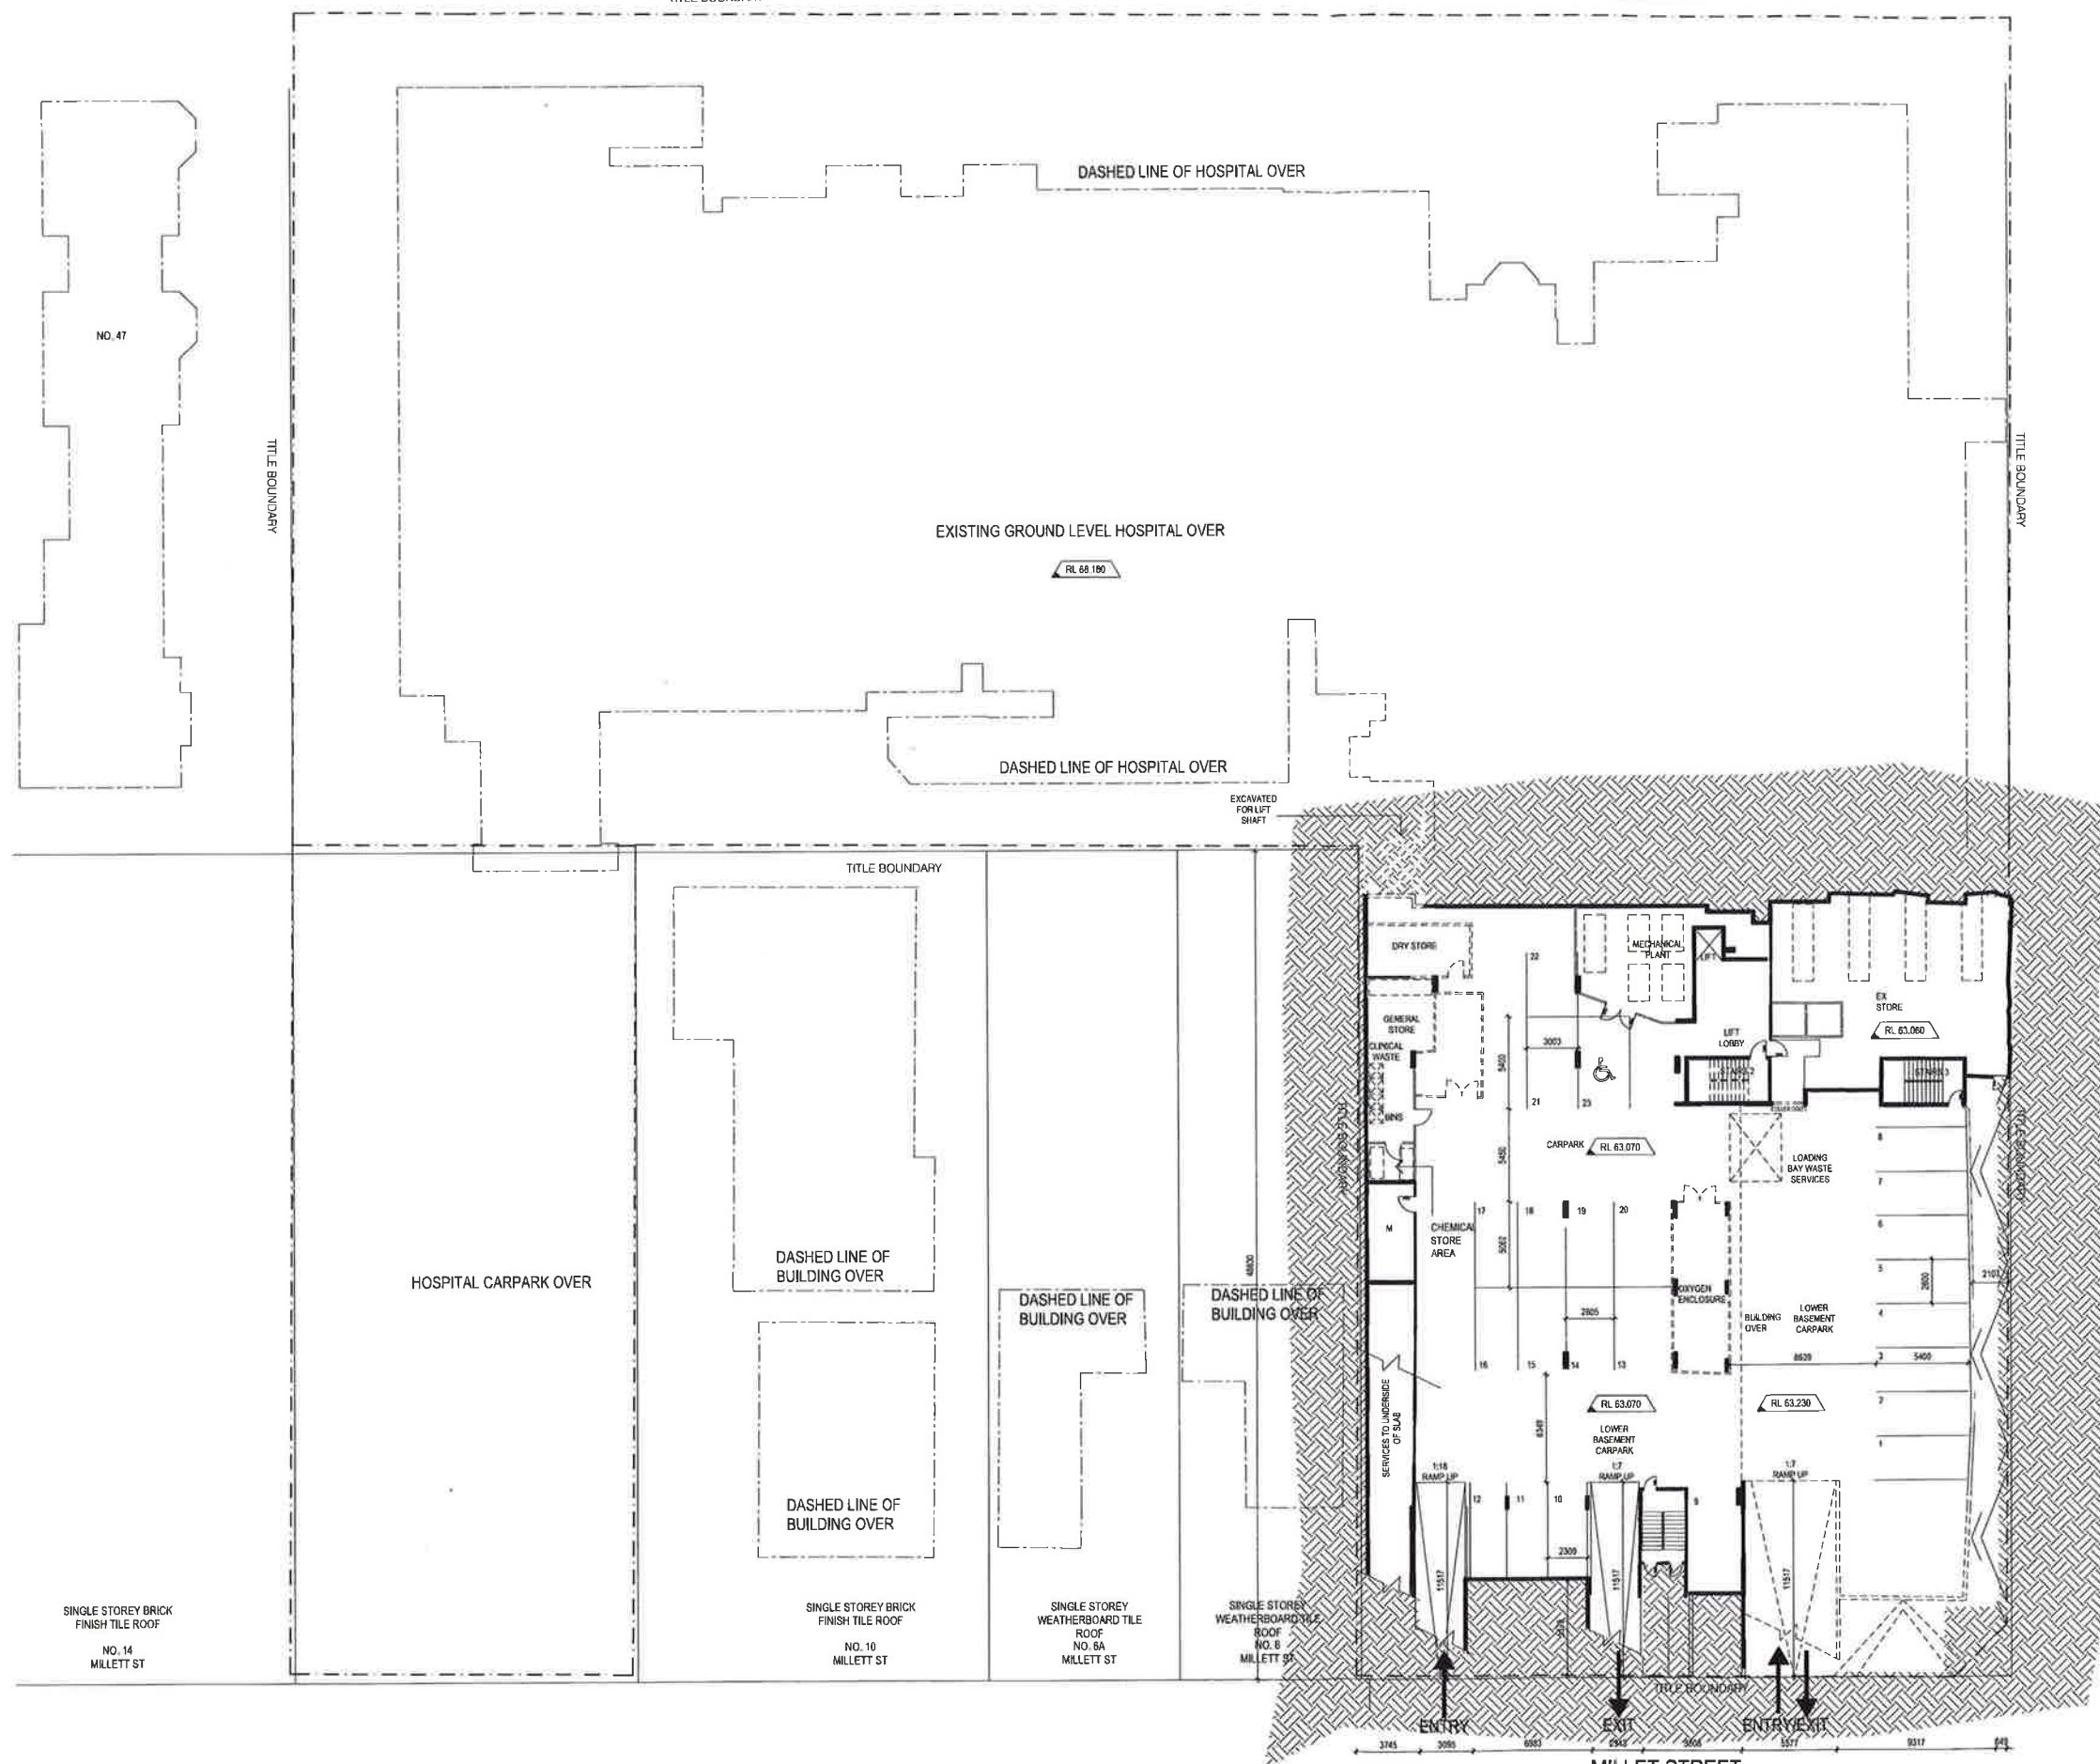

ISSUE	REVISION	DATE	ISSUE	REVISION	DATE
A	ISSUE FOR DEVELOPMENT APPROVAL	VS	PW	31.08.12	

CONSULTANTS:



MELBOURNE
Northbank Place East
Level 8, 801, Flinders Street
Melbourne VIC 3000
TEL: (03) 8293 2333
FAX: (03) 8293 2334
http://www.hpsc.com.au
Email: info@hpsc.com.au
ABN: 31 050 185 170
ACN: 050 185 170

SYDNEY
Level 6, 61 Market Street
Sydney NSW 2000
TEL: (02) 8296 5777
FAX: (02) 8296 3145
http://www.hpsc.com.au
Email: info@hpsc.com.au
ABN: 90 095 010 835
ACN: 095 010 835


REASON FOR ISSUE:
PROJECT APPLICATION

THE CONTRACTOR MUST VERIFY ALL DIMENSIONS ON SITE BEFORE COMMENCING ANY WORK. ON MAKING OF ANY OF THE DIMENSIONS, FIGURED DIMENSIONS MUST BE USED IN PREFERENCE TO SCALED DIMENSIONS. ALL SCALED DIMENSIONS MUST BE VERIFIED ON SITE. THIS DRAWING IS COPYRIGHT AND REMAINS THE PROPERTY OF THE ARCHITECT.

PROJECT:
HURSTVILLE PRIVATE HOSPITAL

TITLE:
DEMOLITION PLAN -
LOWER BASEMENT

DRAWING No:
DA020
NORTH: SCALE: 1:200@A1 PROJECT No: 40-1076 REV: A

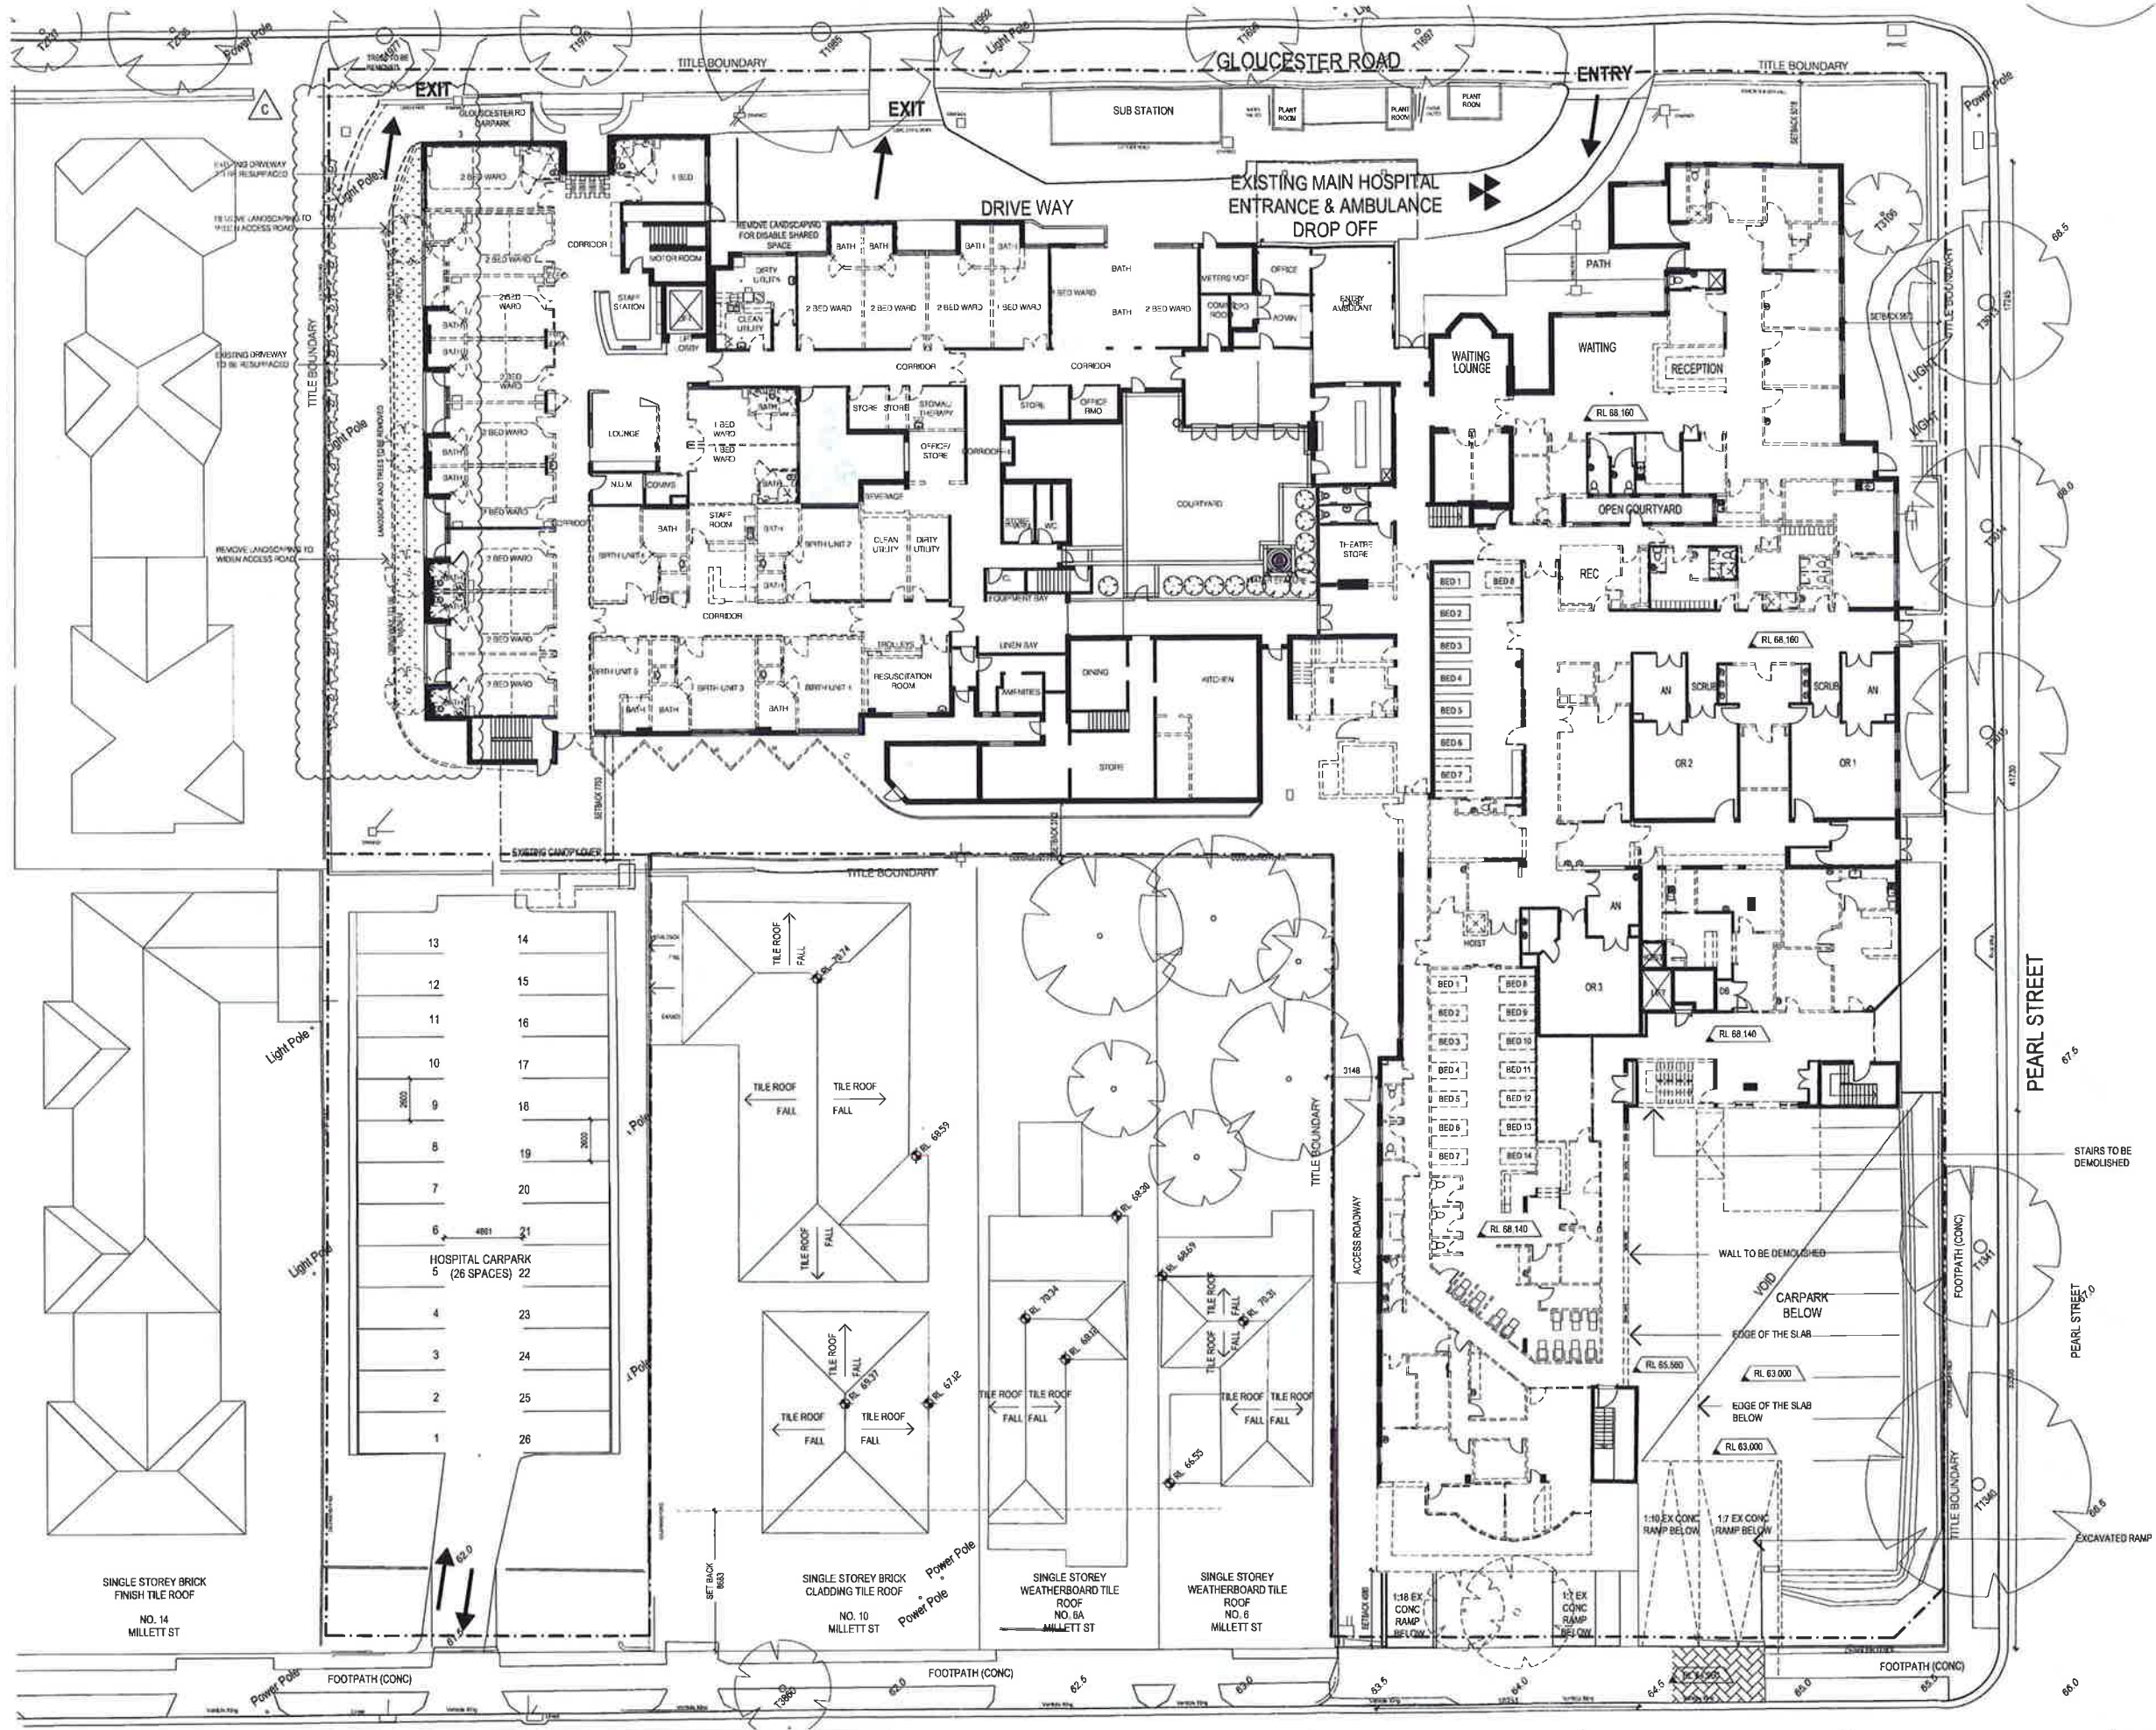

LEGEND

- TO BE DEMOLISHED
- EXISTING WALLS
- BUILDING ABOVE

Major Project Number: MP11_0042 approved on 9 April 2013 by the Planning Assessment Commission, as delegate for the Minister for Planning & Infrastructure, in accordance with the Environmental Planning & Assessment Act 1979, subject to conditions of approval.
Signed: [Signature]



ISSUE	REVISION	DRN	CHGAPP	DATE
A	ISSUE FOR DEVELOPMENT APPROVAL	MS	PN	31.08.12
B	DA AMENDMENTS	MS	NS	04.02.13
C	DA AMENDMENTS	MS	NS	08.02.13

CONSULTANTS:



MELBOURNE
Northcote Plot East
Level 1, 525 Flanders Street
Melbourne VIC 3000
TEL: (03) 9625 2033
FAX: (03) 9625 2031
www.healthcare.com.au
Email: info@healthcare.com.au
ABN: 34 090 199 170
ACN: 050 195 170

REASON FOR ISSUE:
PROJECT APPLICATION

PROJECT:
HURSTVILLE PRIVATE HOSPITAL

TITLE:
DEMOLITION PLAN-
GROUND FLOOR


DRAWING No:
DA-22

NORTH: [North Arrow]

SCALE:
1:200@A1

PROJECT No:
40-1076

REV:
C

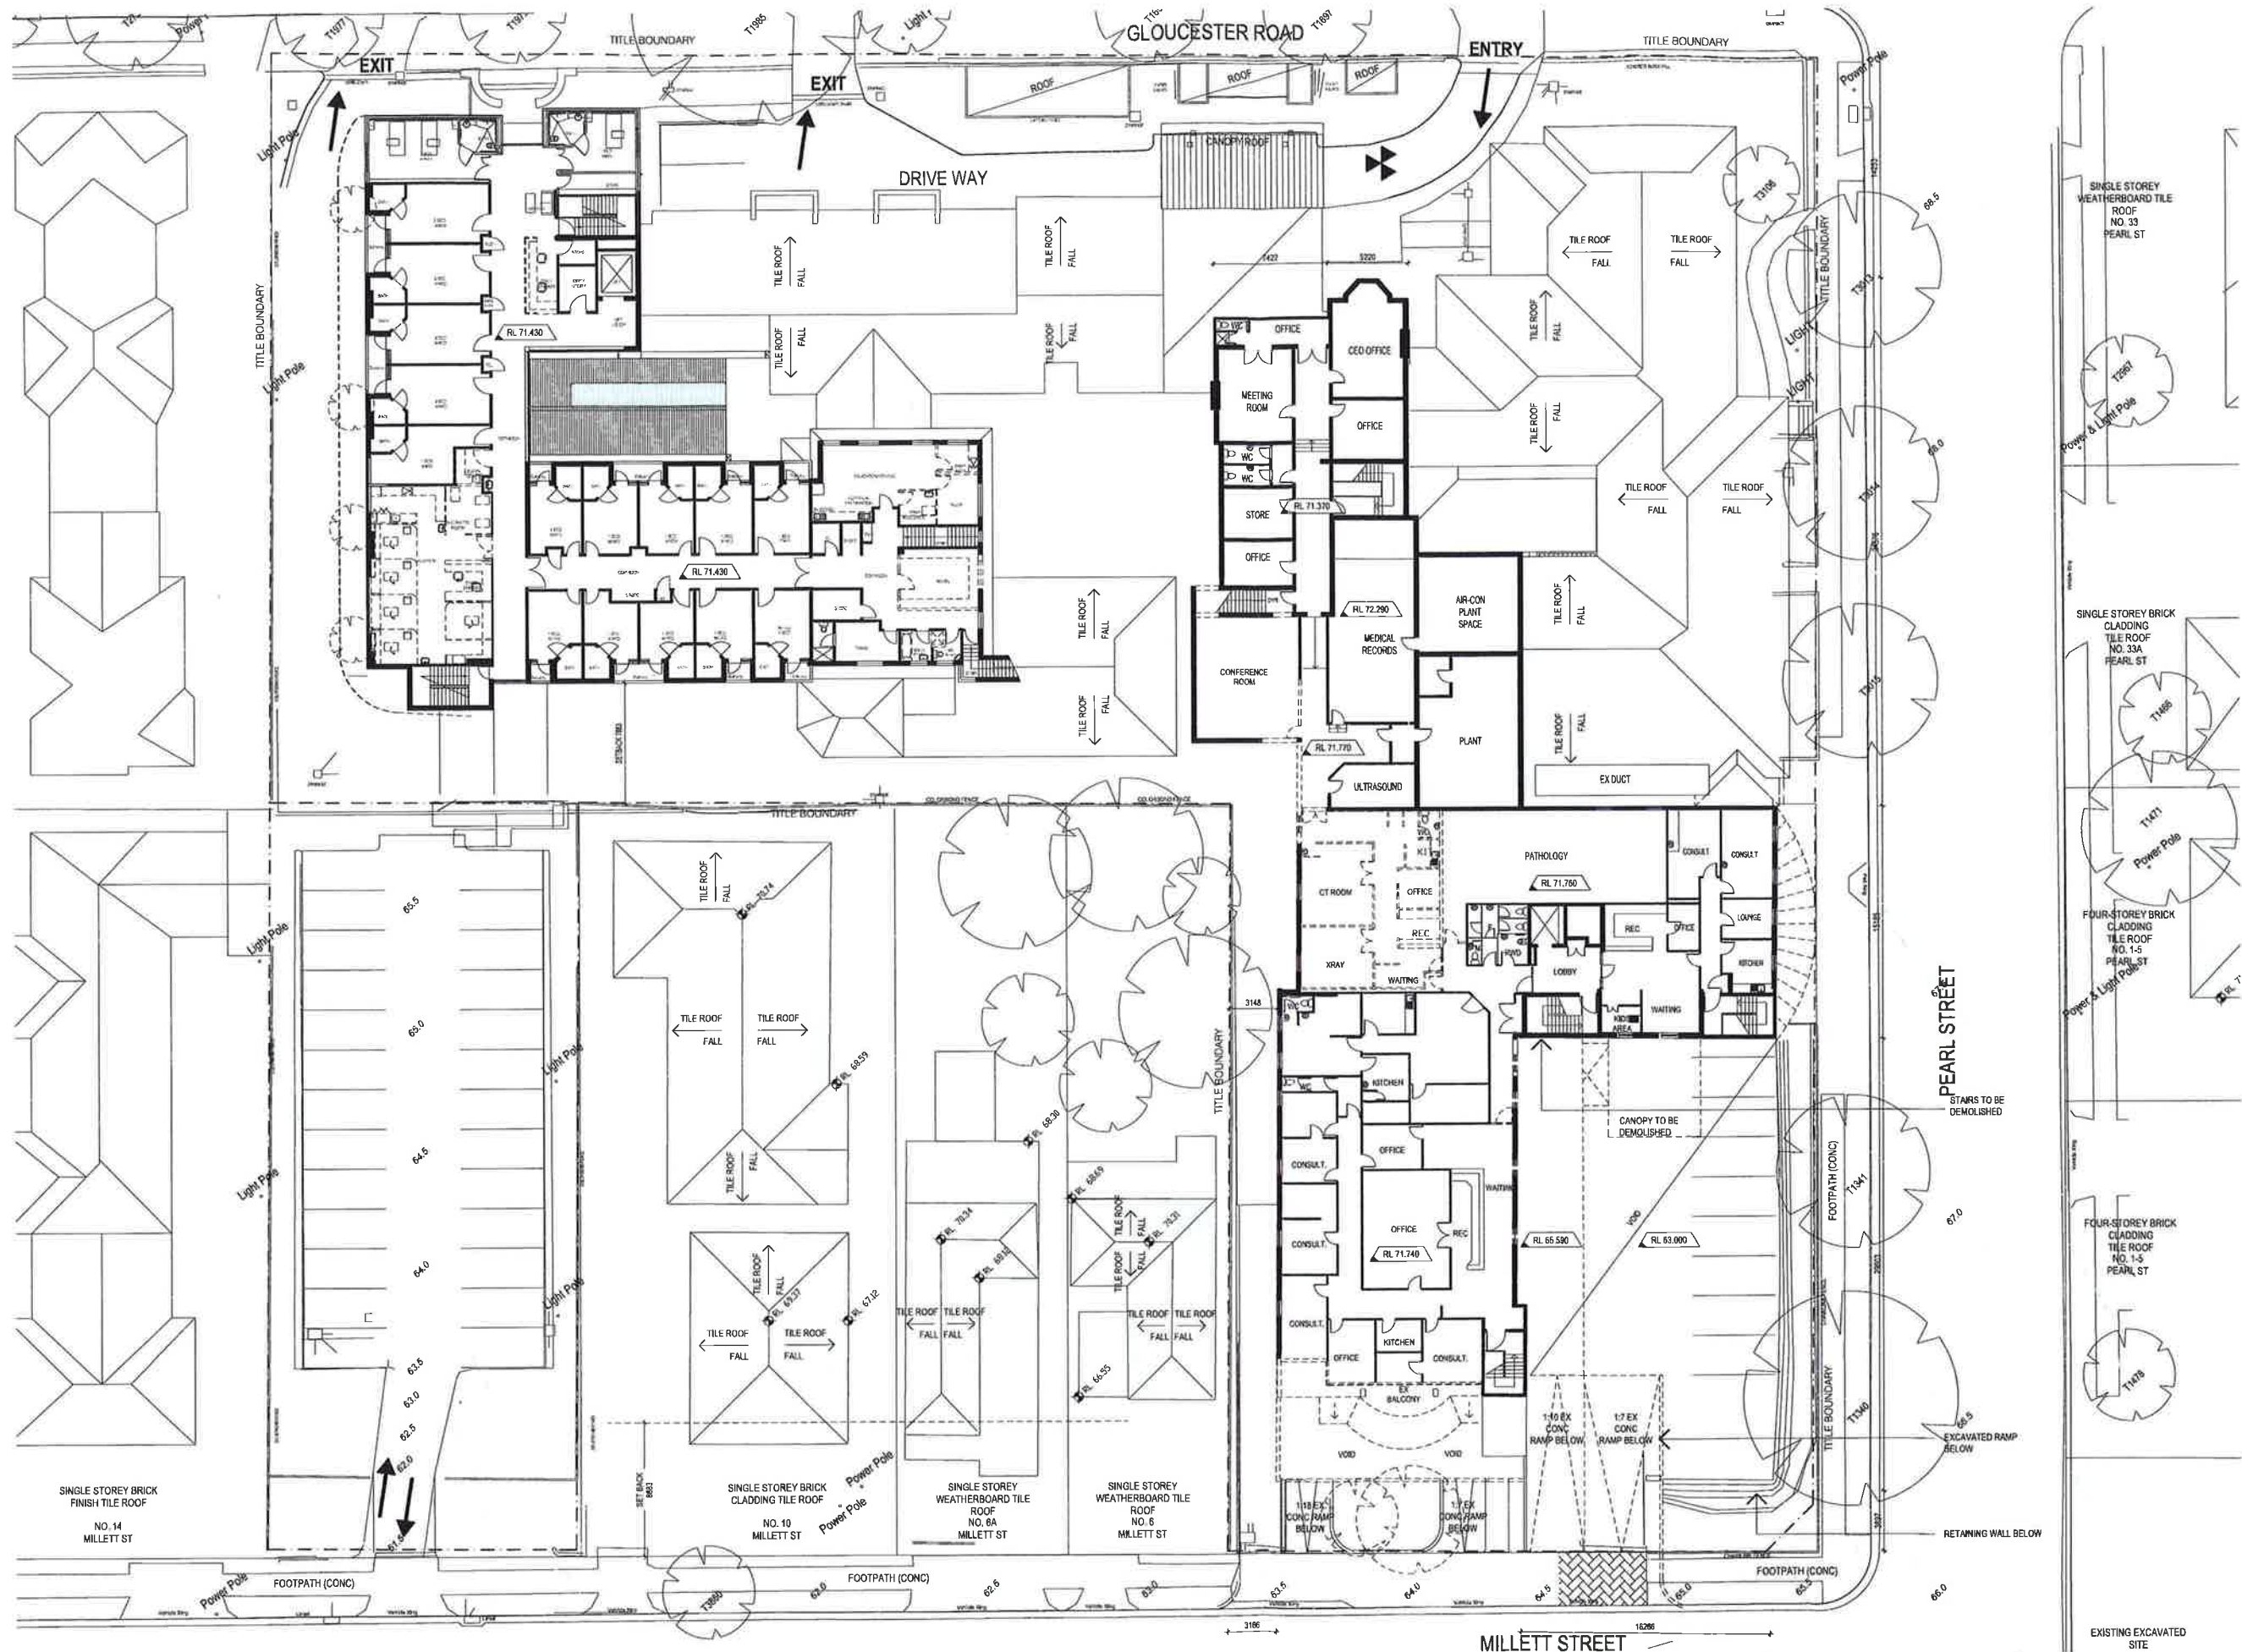

LEGEND

- TO BE DEMOLISHED
- EXISTING WALLS
- BUILDING ABOVE

Major Project Number: **MP11_0042** approved on **9 April 2013** by the Planning Assessment Commission, as delegate for the Minister for Planning & Infrastructure, in accordance with the *Environmental Planning & Assessment Act 1979*, subject to conditions of approval.



Signed: [Signature]

ISSUE	REVISION	DATE	BY	CHKD	DATE
1		31.08.12	IPW		

CONSULTANTS:

healthcare

health science
PLANNING CONSULTANTS

MELBOURNE
Northbank Place
Level 1, 225 Flinders Street
Melbourne VIC Australia 3000
TEL: (03) 9923 2333
FAX: (03) 9923 2304
http://www.hsc.com.au
Email: hsc@hsc.com.au
ACN: 050 010 105

SYDNEY
Level 5, 51 Market Street
Sydney NSW Australia 2000
TEL: (02) 9296 5777
FAX: (02) 9296 3145
Email: hsc@hsc.com.au
ACN: 050 010 105

REASON FOR ISSUE:
PROJECT APPLICATION

PROJECT:
HURSTVILLE PRIVATE HOSPITAL

TITLE:
DEMOLITION PLAN-
LEVEL 1

DRAWING No:
DA-23

NORTH: SCALE: 1:200@A1

PROJECT No:
40-1076
REV: A

