



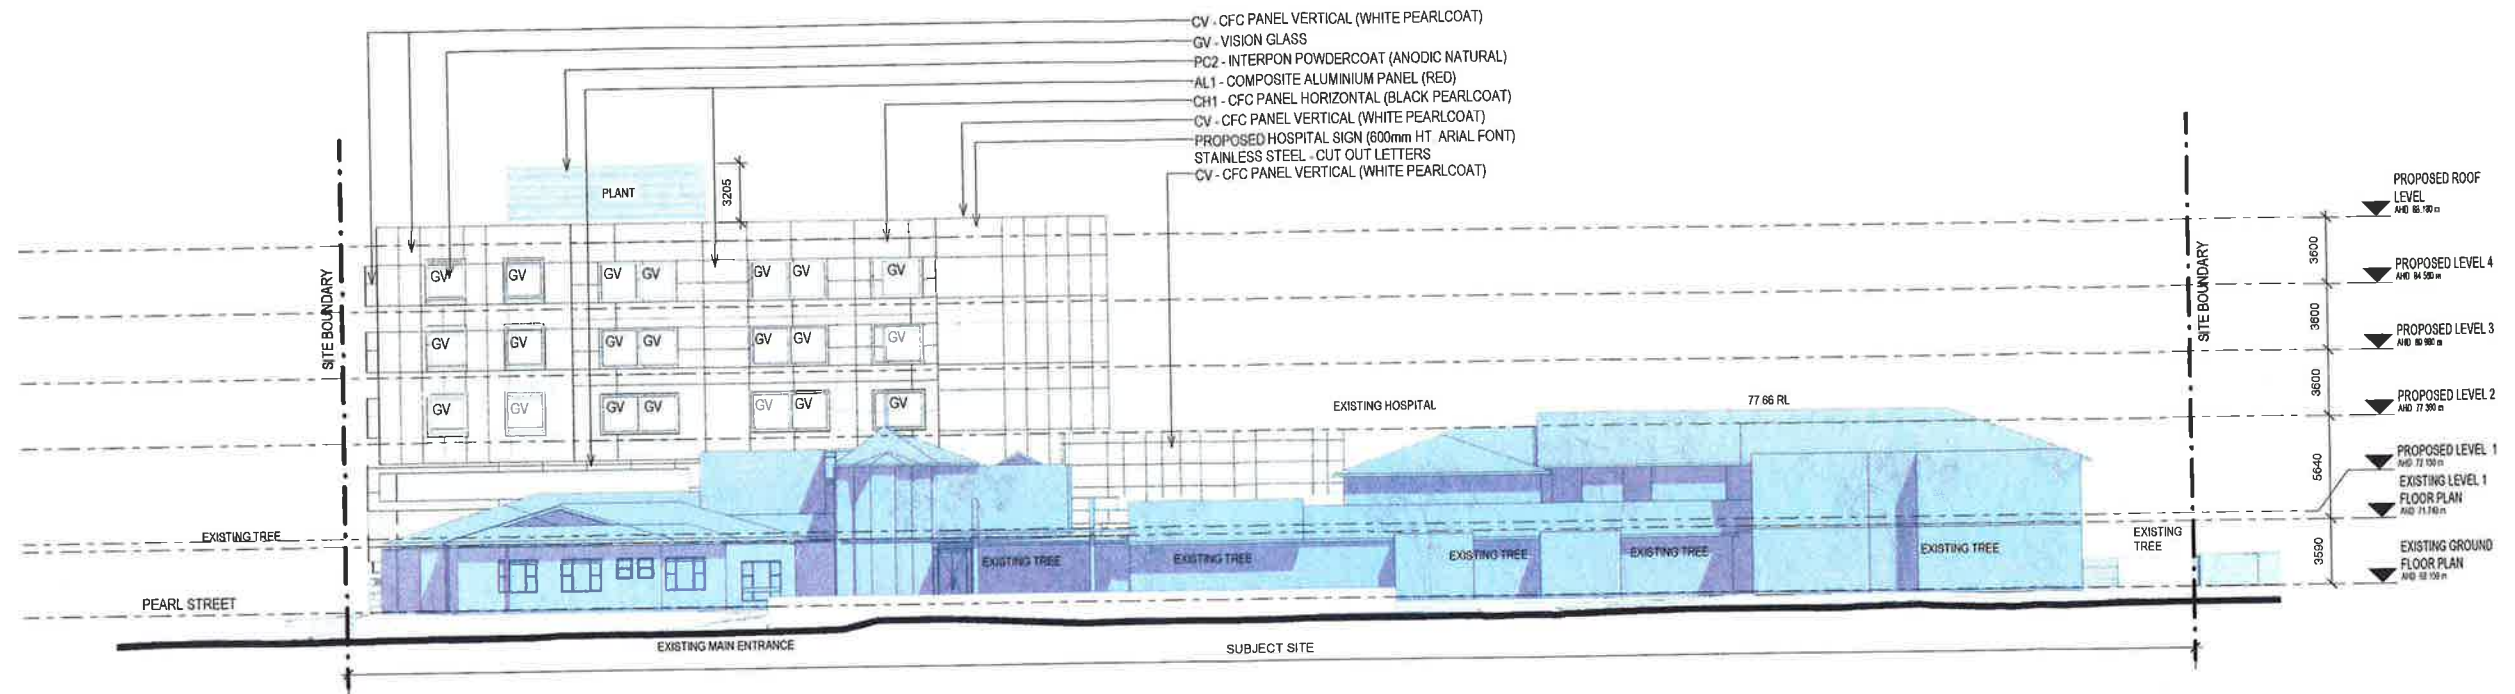

1 GLOUCESTER ROAD - ELEVATION
DA-32 Scale 1:200



Major Project Number: **MP11_0042** approved on **9 April 20** by the Planning Assessment Commission, as delegate for 1 Minister for Planning & Infrastructure, in accordance with 1 *Environmental Planning & Assessment Act 1979*, subject conditions of approval.
Signed:

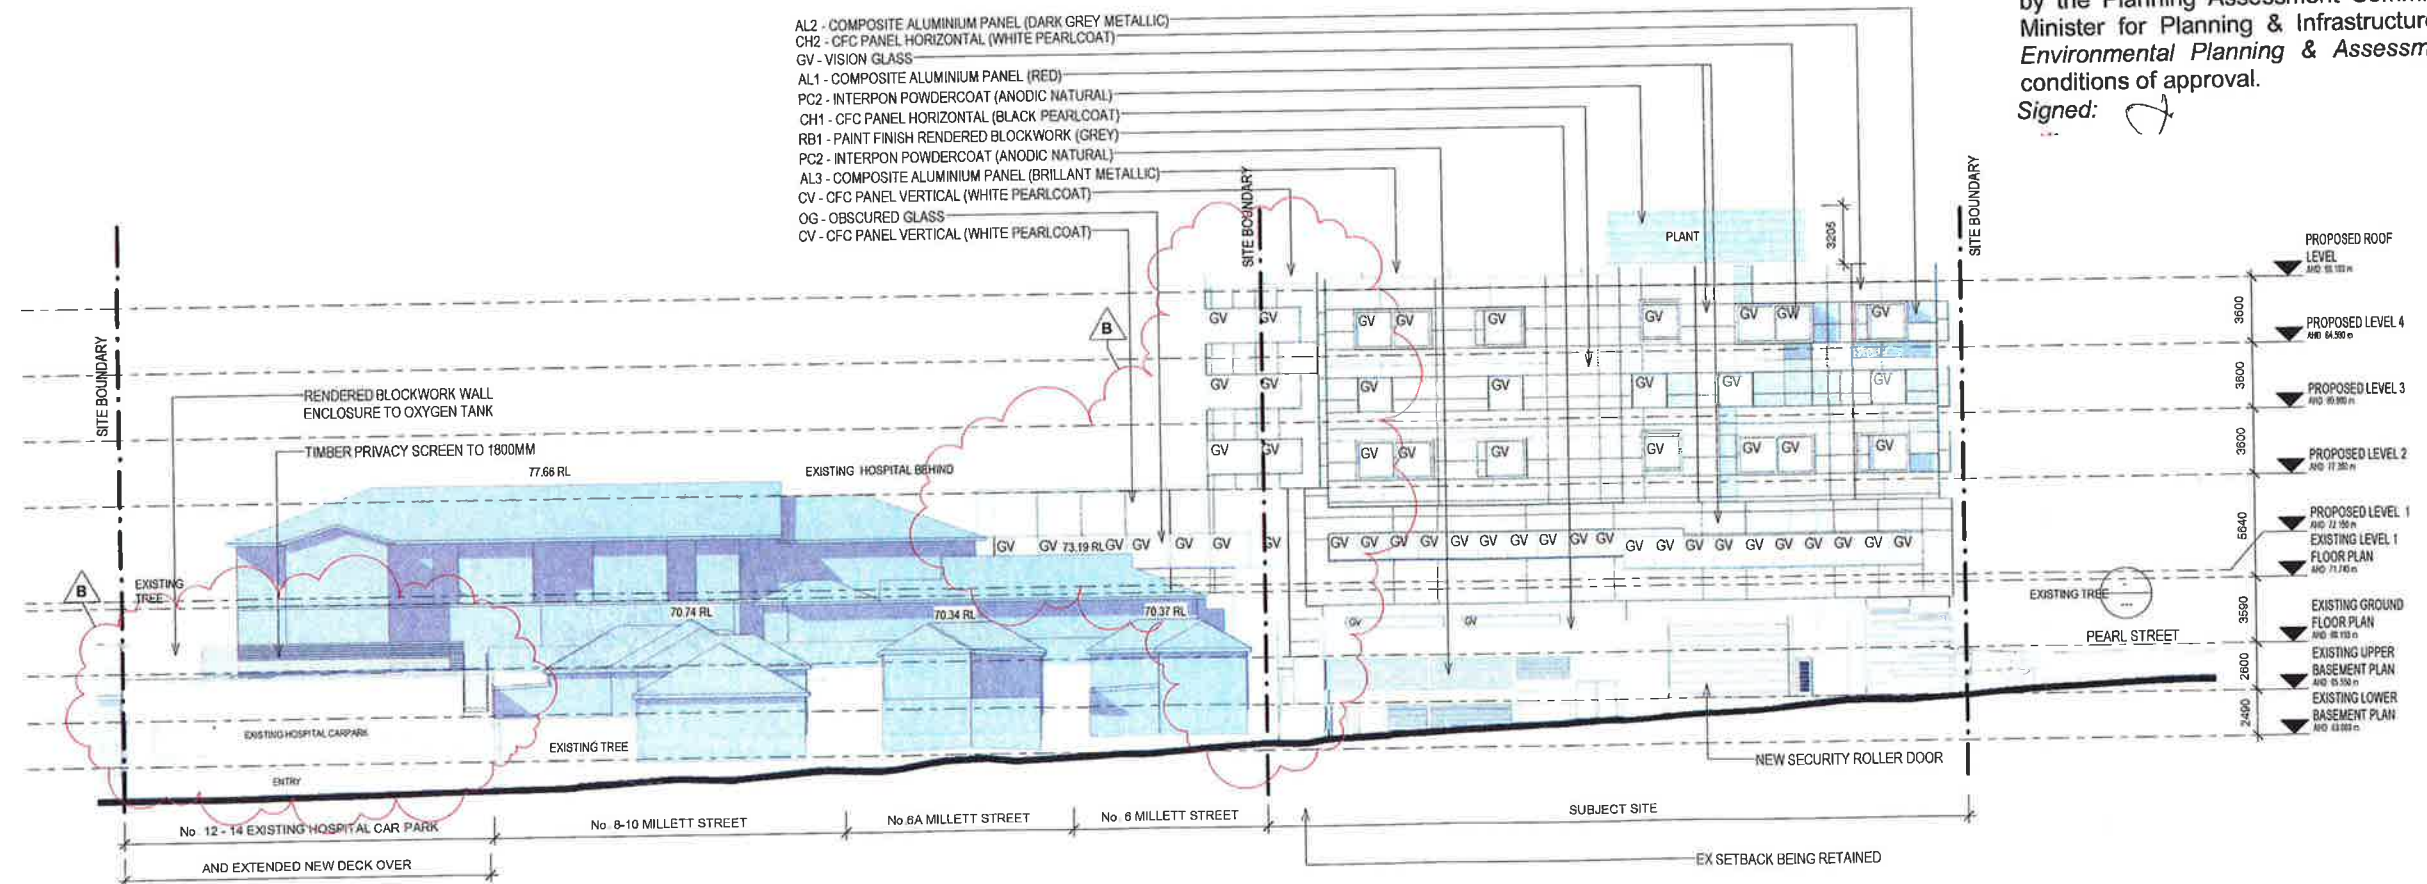

2 MILLETT STREET - ELEVATION
DA-32 Scale 1:200

LEGEND
EXISTING CONDITIONS
COLOURED FACADE PANEL
SHADOW

healthcare

health science
PLANNING CONSULTANTS

MELBOURNE
Level 1, 525 Flinders Street
Melbourne VIC Australia 3000
TEL: (03) 9923 2333
FAX: (03) 9923 2334
Email: info@hsc.com.au
ABN: 34 050 195 170
ACN: 050 195 170

SYDNEY
Level 6, 61 Market Street
Sydney NSW Australia 2000
TEL: (02) 8289 5777
FAX: (02) 8286 5745
Email: info@hsc.com.au
ABN: 90 095 018 836
ACN: 095 018 836

REASON FOR ISSUE:
PROJECT APPLICATION



PROJECT:
HURSTVILLE PRIVATE HOSPITAL

TITLE:
PROPOSED ELEVATIONS
SHEET 1

DRAWING No:
DA-40
NORTH: SCALE: 1:200 @A1 PROJECT No: 40-1076
REV: B

ISSUE	REVISION	DATE	BY	CHK/APP	DATE	ISSUE	REVISION	DATE	BY	CHK/APP	DATE
A	ISSUE FOR DEVELOPMENT APPROVAL	MS	PM	31.08.12							
B	DA AMENDMENTS	DC	DB	11.02.13							

CONSULTANTS:

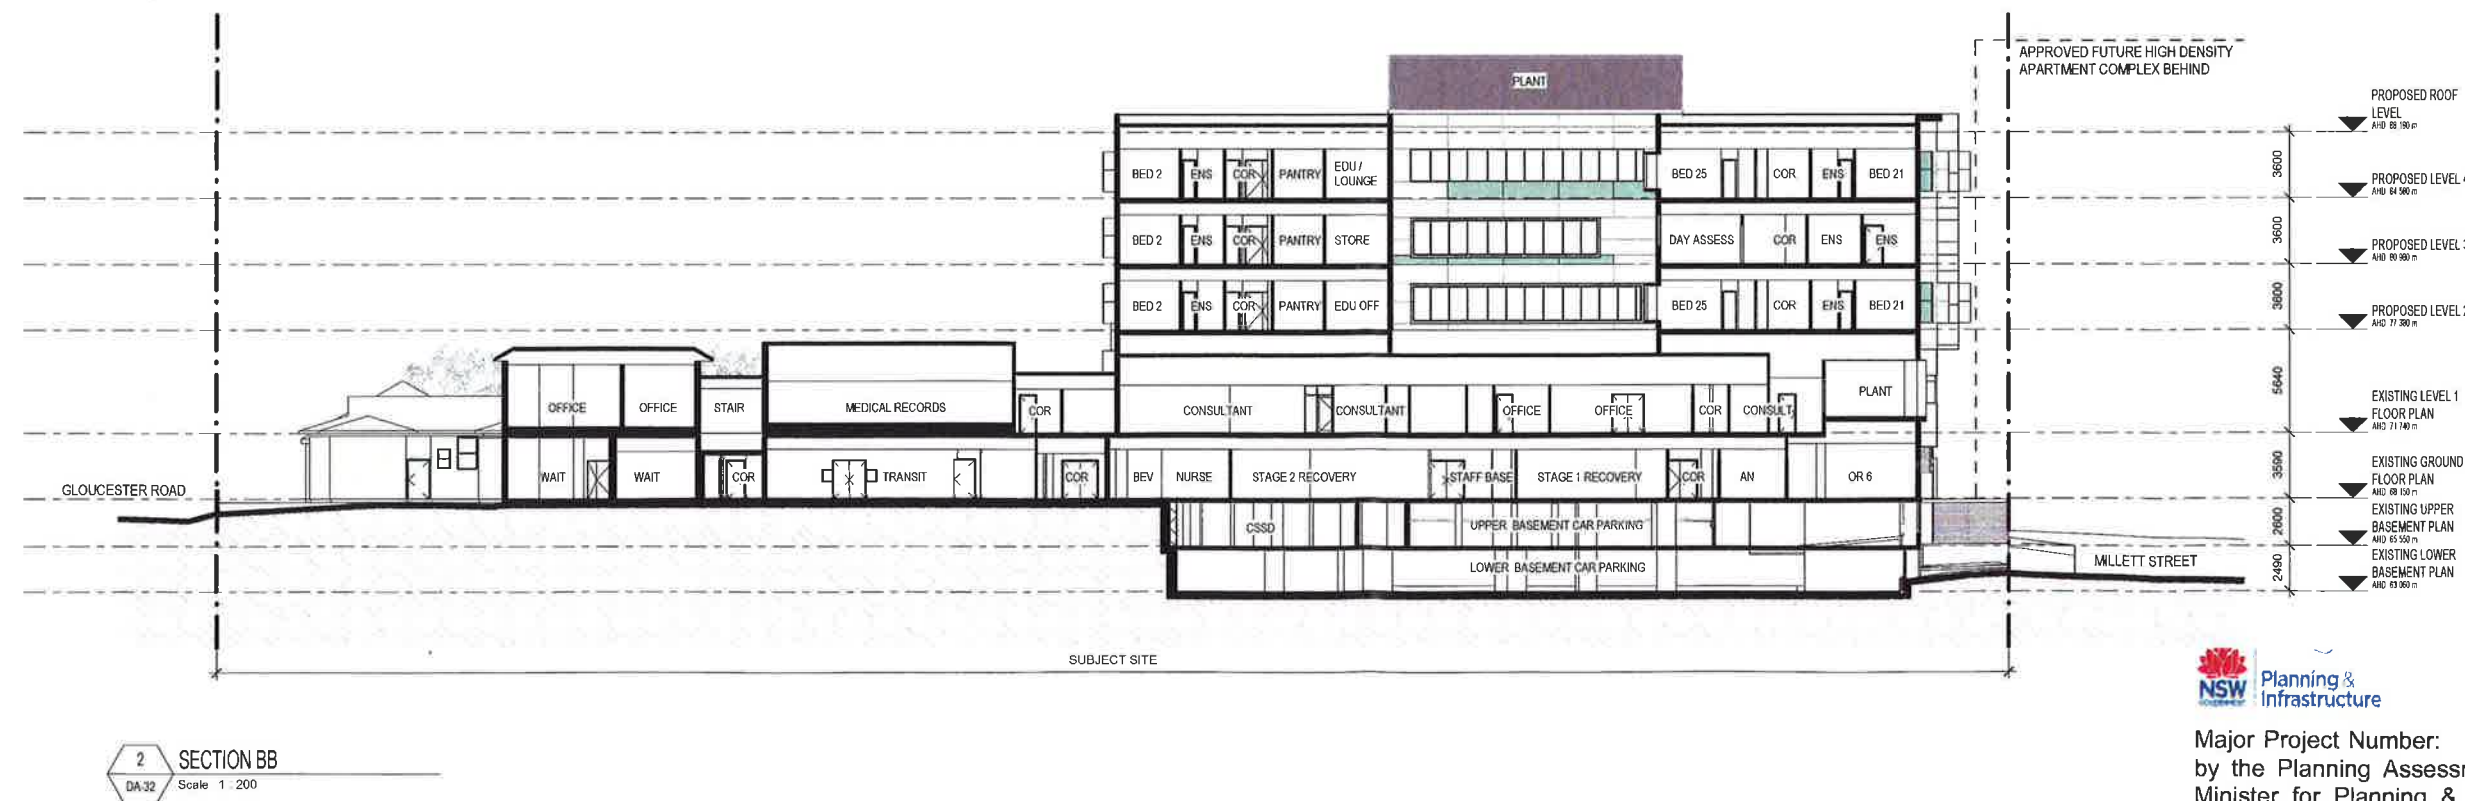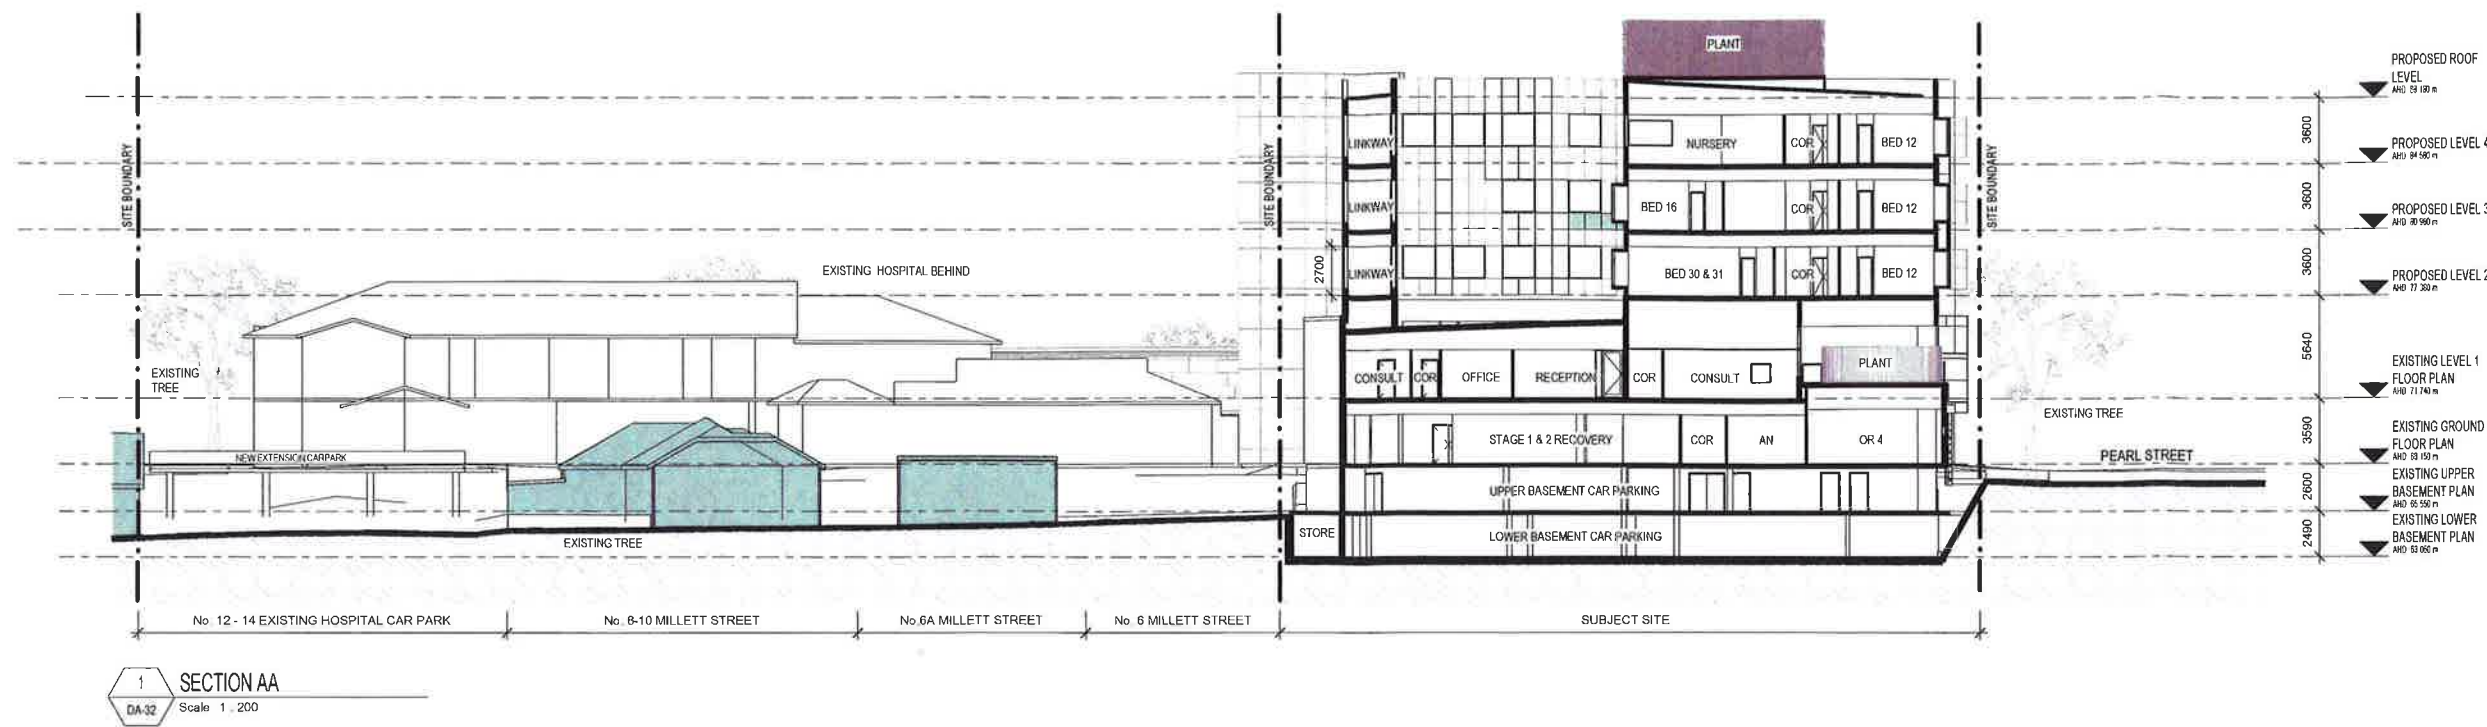

Major Project Number: **MP11_0042** approved on **9 April 2013** by the Planning Assessment Commission, as delegate for the Minister for Planning & Infrastructure, in accordance with the *Environmental Planning & Assessment Act 1979*, subject to conditions of approval.
Signed:

ISSUE	REVISION	DRN	CHK/APP	DATE	ISSUE	REVISION	DRN	CHK/APP	DATE
A									

CONSULTANTS:

healthcare

health science
PLANNING CONSULTANTS

MELBOURNE
Level 1, 525 Flinders Street
Melbourne VIC
Australia 3000
TEL: (03) 9223 2333
FAX: (03) 9223 2334
http://www.hspc.com.au
Email: info@hspc.com.au
ABN: 38 050 195 170
ACN: 050 195 170

SYDNEY
Level 6, 61 Market Street
Sydney NSW Australia 2000
TEL: (02) 8289 5777
FAX: (02) 8286 3745
http://www.hspc.com.au
Email: info@hspc.com.au
ABN: 90 095 016 836
ACN: 095 016 836

REASON FOR ISSUE:
PROJECT APPLICATION

THE CONTRACTOR MUST VERIFY ALL DIMENSIONS ON SITE BEFORE COMMENCING ANY WORK OR MAKING OF ANY SHOP DRAWINGS. FIGURED DIMENSIONS MUST BE USED IN PREFERENCE TO SCALED DIMENSIONS. ALL SCALED DIMENSIONS MUST BE VERIFIED ON SITE. THIS DRAWING IS COPYRIGHT AND REMAINS THE PROPERTY OF THE ARCHITECT

PROJECT:
HURSTVILLE PRIVATE HOSPITAL
TITLE:
PROPOSED SECTIONS SHEET 1

DRAWING No:
DA-50
NORTH:
SCALE:
1:200 @A1
PROJECT No:
40-1076
REV:
A

R ROAD


GLOUCESTER ROAD

GLOUCI

R ROAD

GLOUCESTER ROAD

GLOUCES

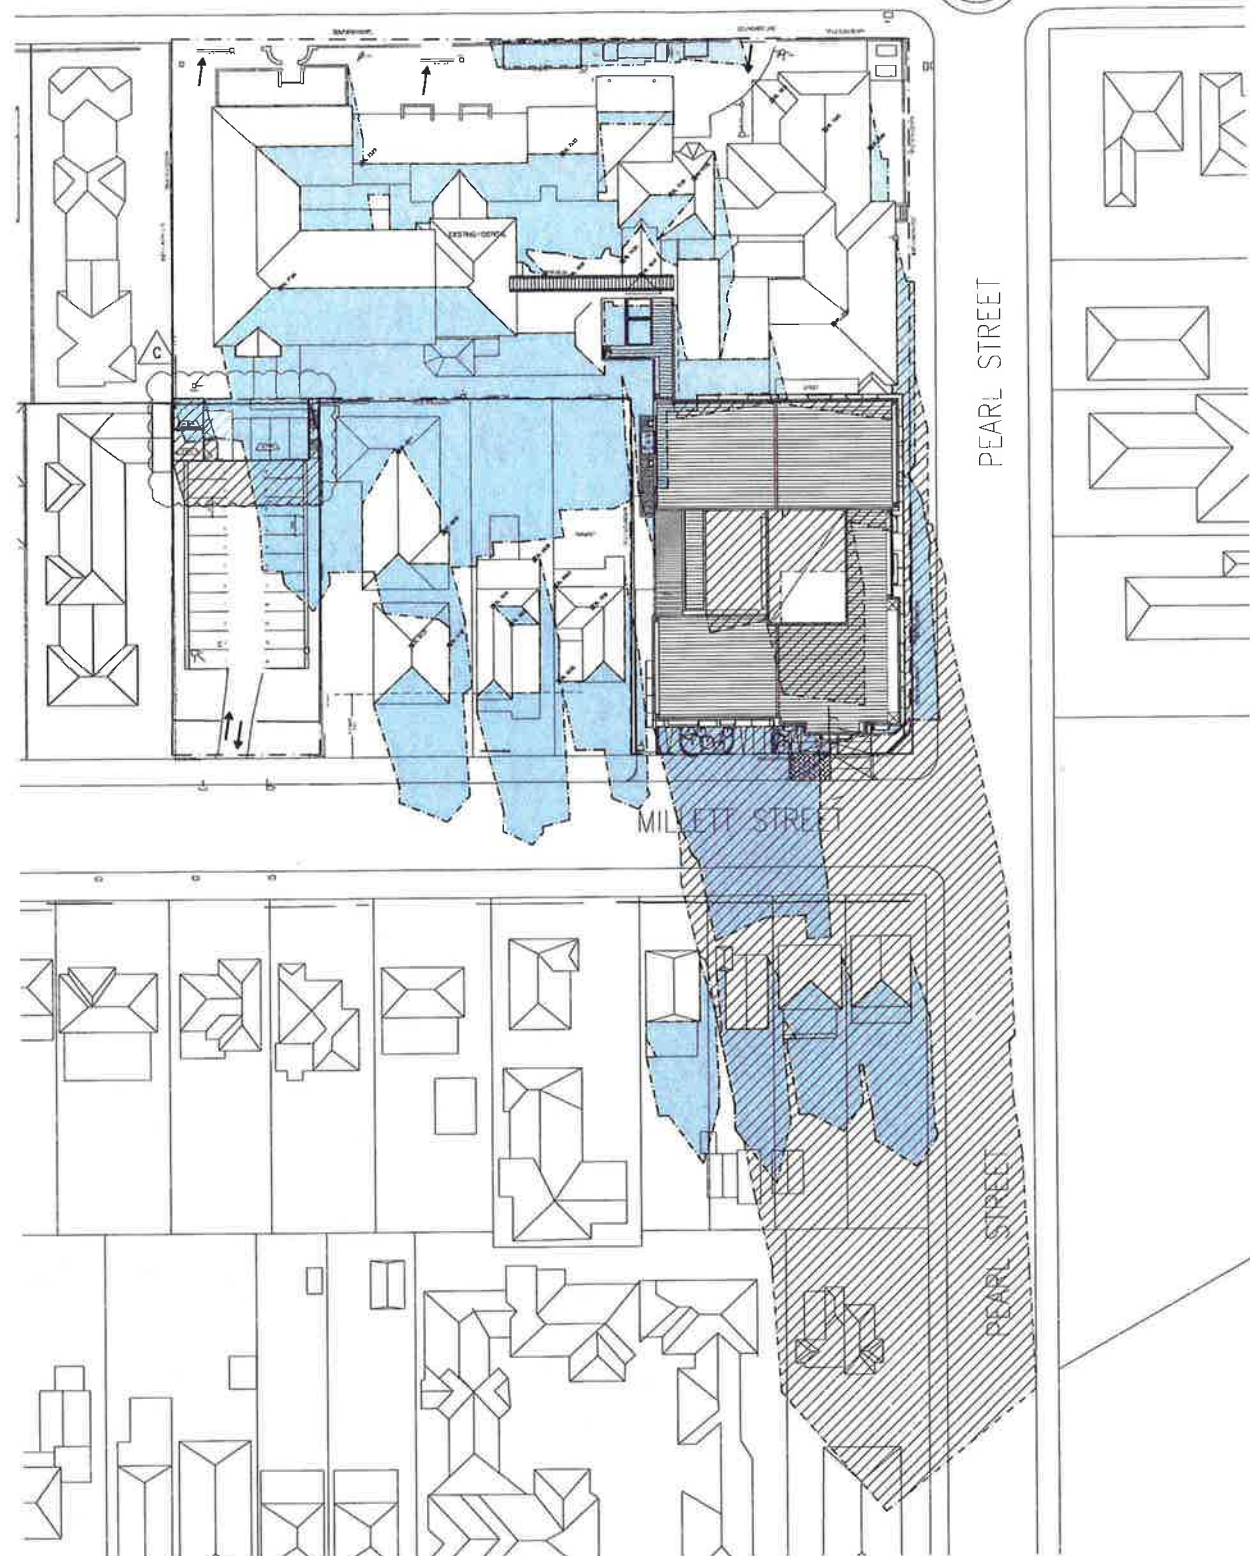

1 SUN STUDY - JUNE 9:00 PROPOSED AND EXISTING
DA-60 Scale 1:500

LEGEND

EXISTING SHADOW

NEW SHADOW



Major Project Number: **MP11_0042** approved on **9 April 2013** by the Planning Assessment Commission, as delegate for the Minister for Planning & Infrastructure, in accordance with the *Environmental Planning & Assessment Act 1979*, subject to conditions of approval.

Signed:

CONSULTANTS:

ISSUE	REVISION	DRN	CHK/APP	DATE	ISSUE	REVISION	DRN	CHK/APP	DATE
A	ISSUE FOR DEVELOPMENT APPROVAL	100	PMW	31.08.12					
B	DA AMENDMENTS	101	NB	04.02.13					
C	DA AMENDMENTS	102	NB	08.02.13					



2 SUN STUDY - JUNE 12:00 PROPOSED AND EXISTING
DA-60 Scale 1:500

R ROAD

GLOUCESTER ROAD

GLOUCESTER ROAD



3 SUN STUDY - JUNE 15:00 PROPOSED AND EXISTING
DA-60 Scale 1:500

MILLETT STREET

healthcare

health science
PLANNING CONSULTANTS

MELBOURNE
Northcote Place E&S
Level 1, 535 Flinders Street
Melbourne VIC 3000
Tel: (03) 9923 2333
Fax: (03) 9923 2334
http://www.healthcare.com.au
Email: info@healthcare.com.au
ABN: 90 095 018 006
ACN: 050 105 170

SYDNEY
Level 6, 61 Market Street
Sydney NSW 2000
Tel: (02) 8262 5777
Fax: (02) 9296 3145
http://www.healthcare.com.au
Email: info@healthcare.com.au
ABN: 90 095 018 006
ACN: 050 105 170


REASON FOR ISSUE:
PROJECT APPLICATION

PROJECT:
HURSTVILLE PRIVATE HOSPITAL

TITLE:
SHADOW DIAGRAMS SHEET 1


DRAWING No:
DA-60
NORTH
SCALE:
1:500@A1

PROJECT No:
40-1076
REV:
C

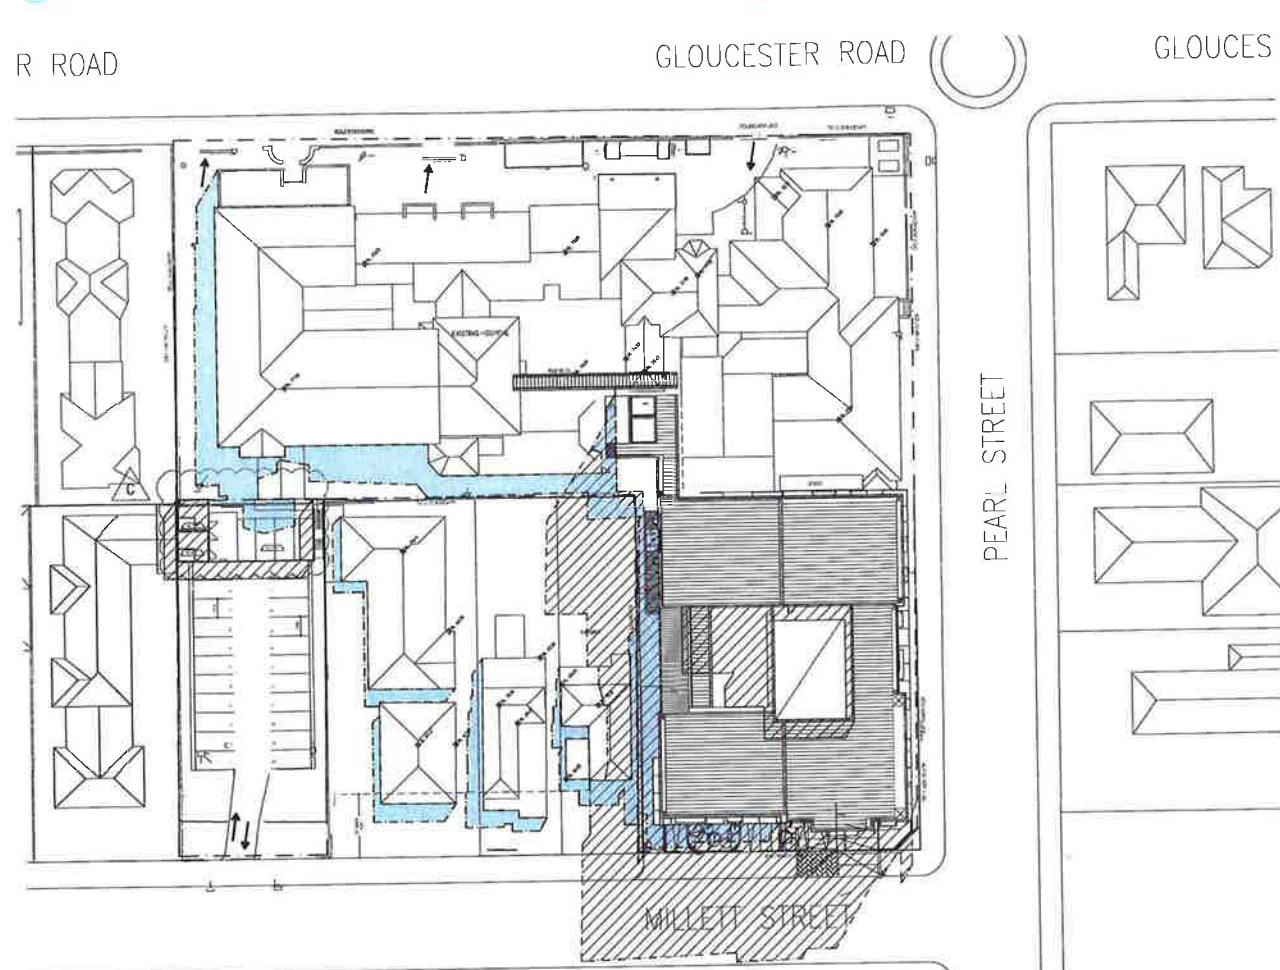


1 SUN STUDY - DECEMBER 9:00 PROPOSED AND EXISTING
DA-61 Scale 1:500


LEGEND

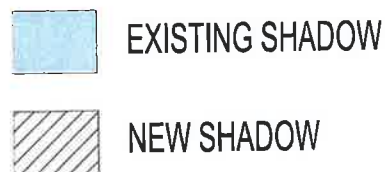

Major Project Number: **MP11_0042** approved on **9 April 2013** by the Planning Assessment Commission, as delegate for the Minister for Planning & Infrastructure, in accordance with the *Environmental Planning & Assessment Act 1979*, subject to conditions of approval.
Signed:

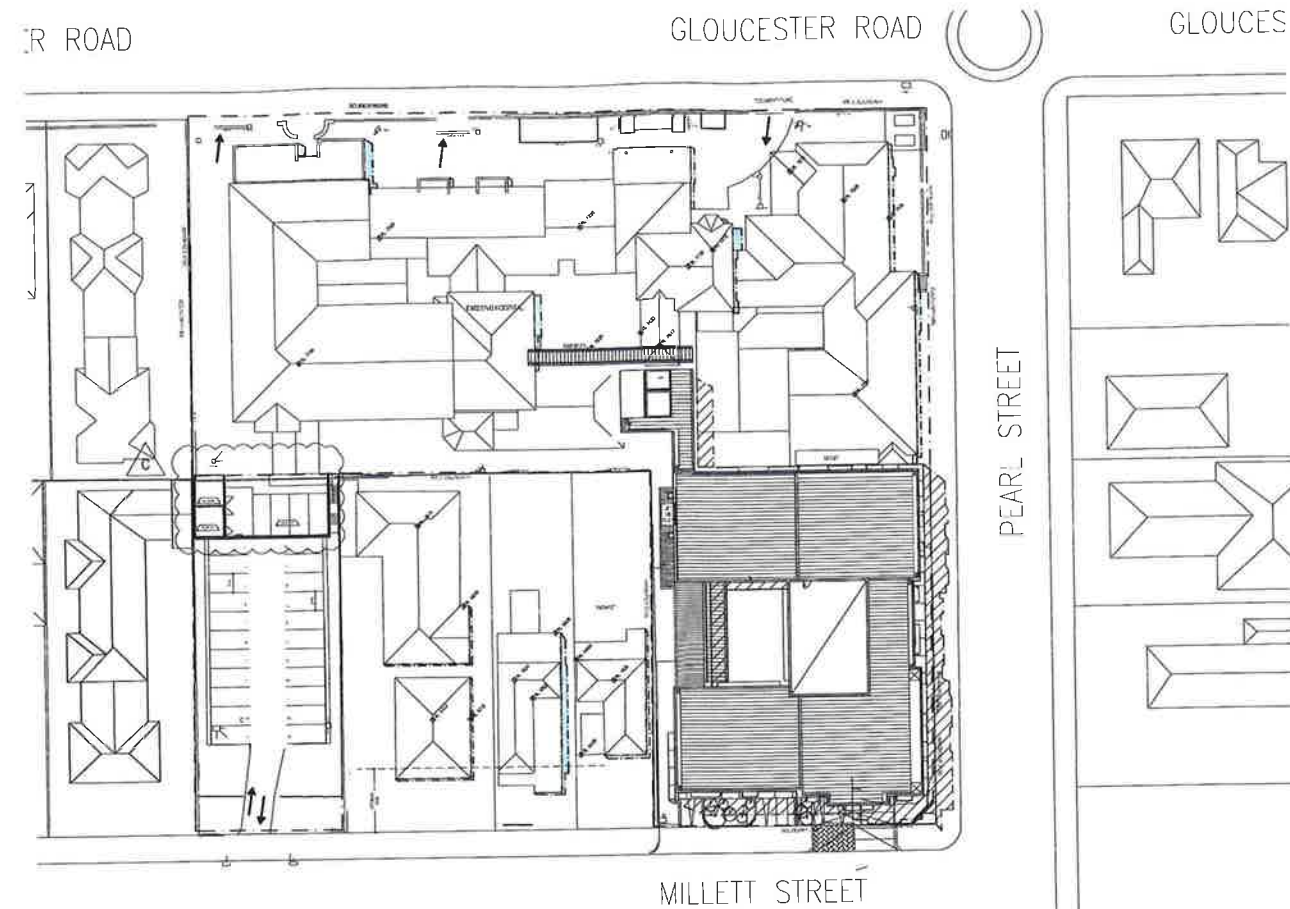

2 SUN STUDY - DECEMBER 12:00 PROPOSED AND EXISTING
DA-61 Scale 1:500

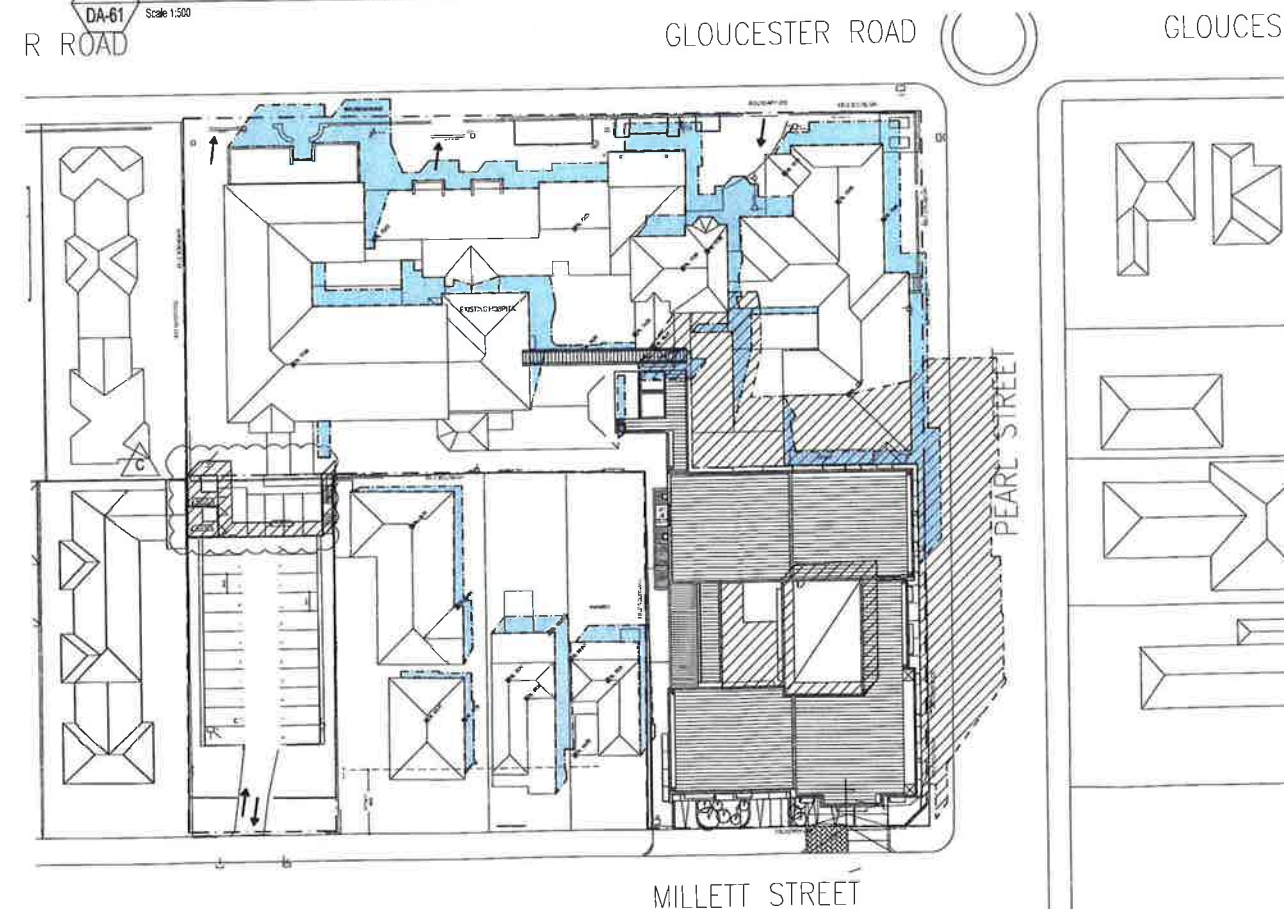

3 SUN STUDY - DECEMBER 15:00 PROPOSED AND EXISTING
DA-61 Scale 1:500

ISSUE	REVISION	DRN	CHKAPP	DATE	ISSUE	REVISION	DRN	CHKAPP	DATE
A	ISSUE FOR DEVELOPMENT APPROVAL	MS	PW	31.08.12					
B	DA AMENDMENTS	KB	MS	04.02.13					
C	DA AMENDMENTS	KB	MS	08.02.13					

CONSULTANTS:

healthcare

health science
PLANNING CONSULTANTS

MELBOURNE
Hydrogen, Peter, Eric
Level 1, 225, Flinders Street
Melbourne VIC Australia 3000
TEL: (03) 9550 2333
FAX: (03) 9550 2331
http://www.hps.com.au
Email: info@hps.com.au
ABN: 24 000 125 170
ACN: 050 195 170

SYDNEY
Level 6, 61, Market Street
Sydney NSW Australia 2000
TEL: (02) 9260 5777
FAX: (02) 9260 3745
http://www.hps.com.au
Email: info@hps.com.au
ABN: 24 000 125 170
ACN: 050 195 170

REASON FOR ISSUE
PROJECT APPLICATION

PROJECT
HURSTVILLE PRIVATE HOSPITAL

TITLE:
SHADOW DIAGRAMS SHEET 2

DRAWING No:

DA-61

NORTH: SCALE: 1:500@A1



PROJECT No:
40-1076

REV:
C