

TITLE BOUNDARY

GLOUCESTER ROAD

TITLE BOUNDARY

DASHED LINE OF HOSPITAL OVER

EXISTING GROUND LEVEL HOSPITAL OVER

RL 68.180

DASHED LINE OF HOSPITAL OVER

TITLE BOUNDARY

EXCAVATED FOR LEFT SHIFT

TITLE BOUNDARY

HOSPITAL CARPARK OVER

DASHED LINE OF BUILDING OVER

DASHED LINE OF BUILDING OVER


DASHED LINE OF BUILDING OVER

SINGLE STOREY BRICK
FINISH TILE ROOF
NO. 14
MILLETT ST

SINGLE STOREY BRICK
FINISH TILE ROOF
NO. 10
MILLETT ST

SINGLE STOREY
WEATHERBOARD TILE
NO. 6A
MILLETT ST

SINGLE STOREY
WEATHERBOARD TILE
NO. 6
MILLETT ST

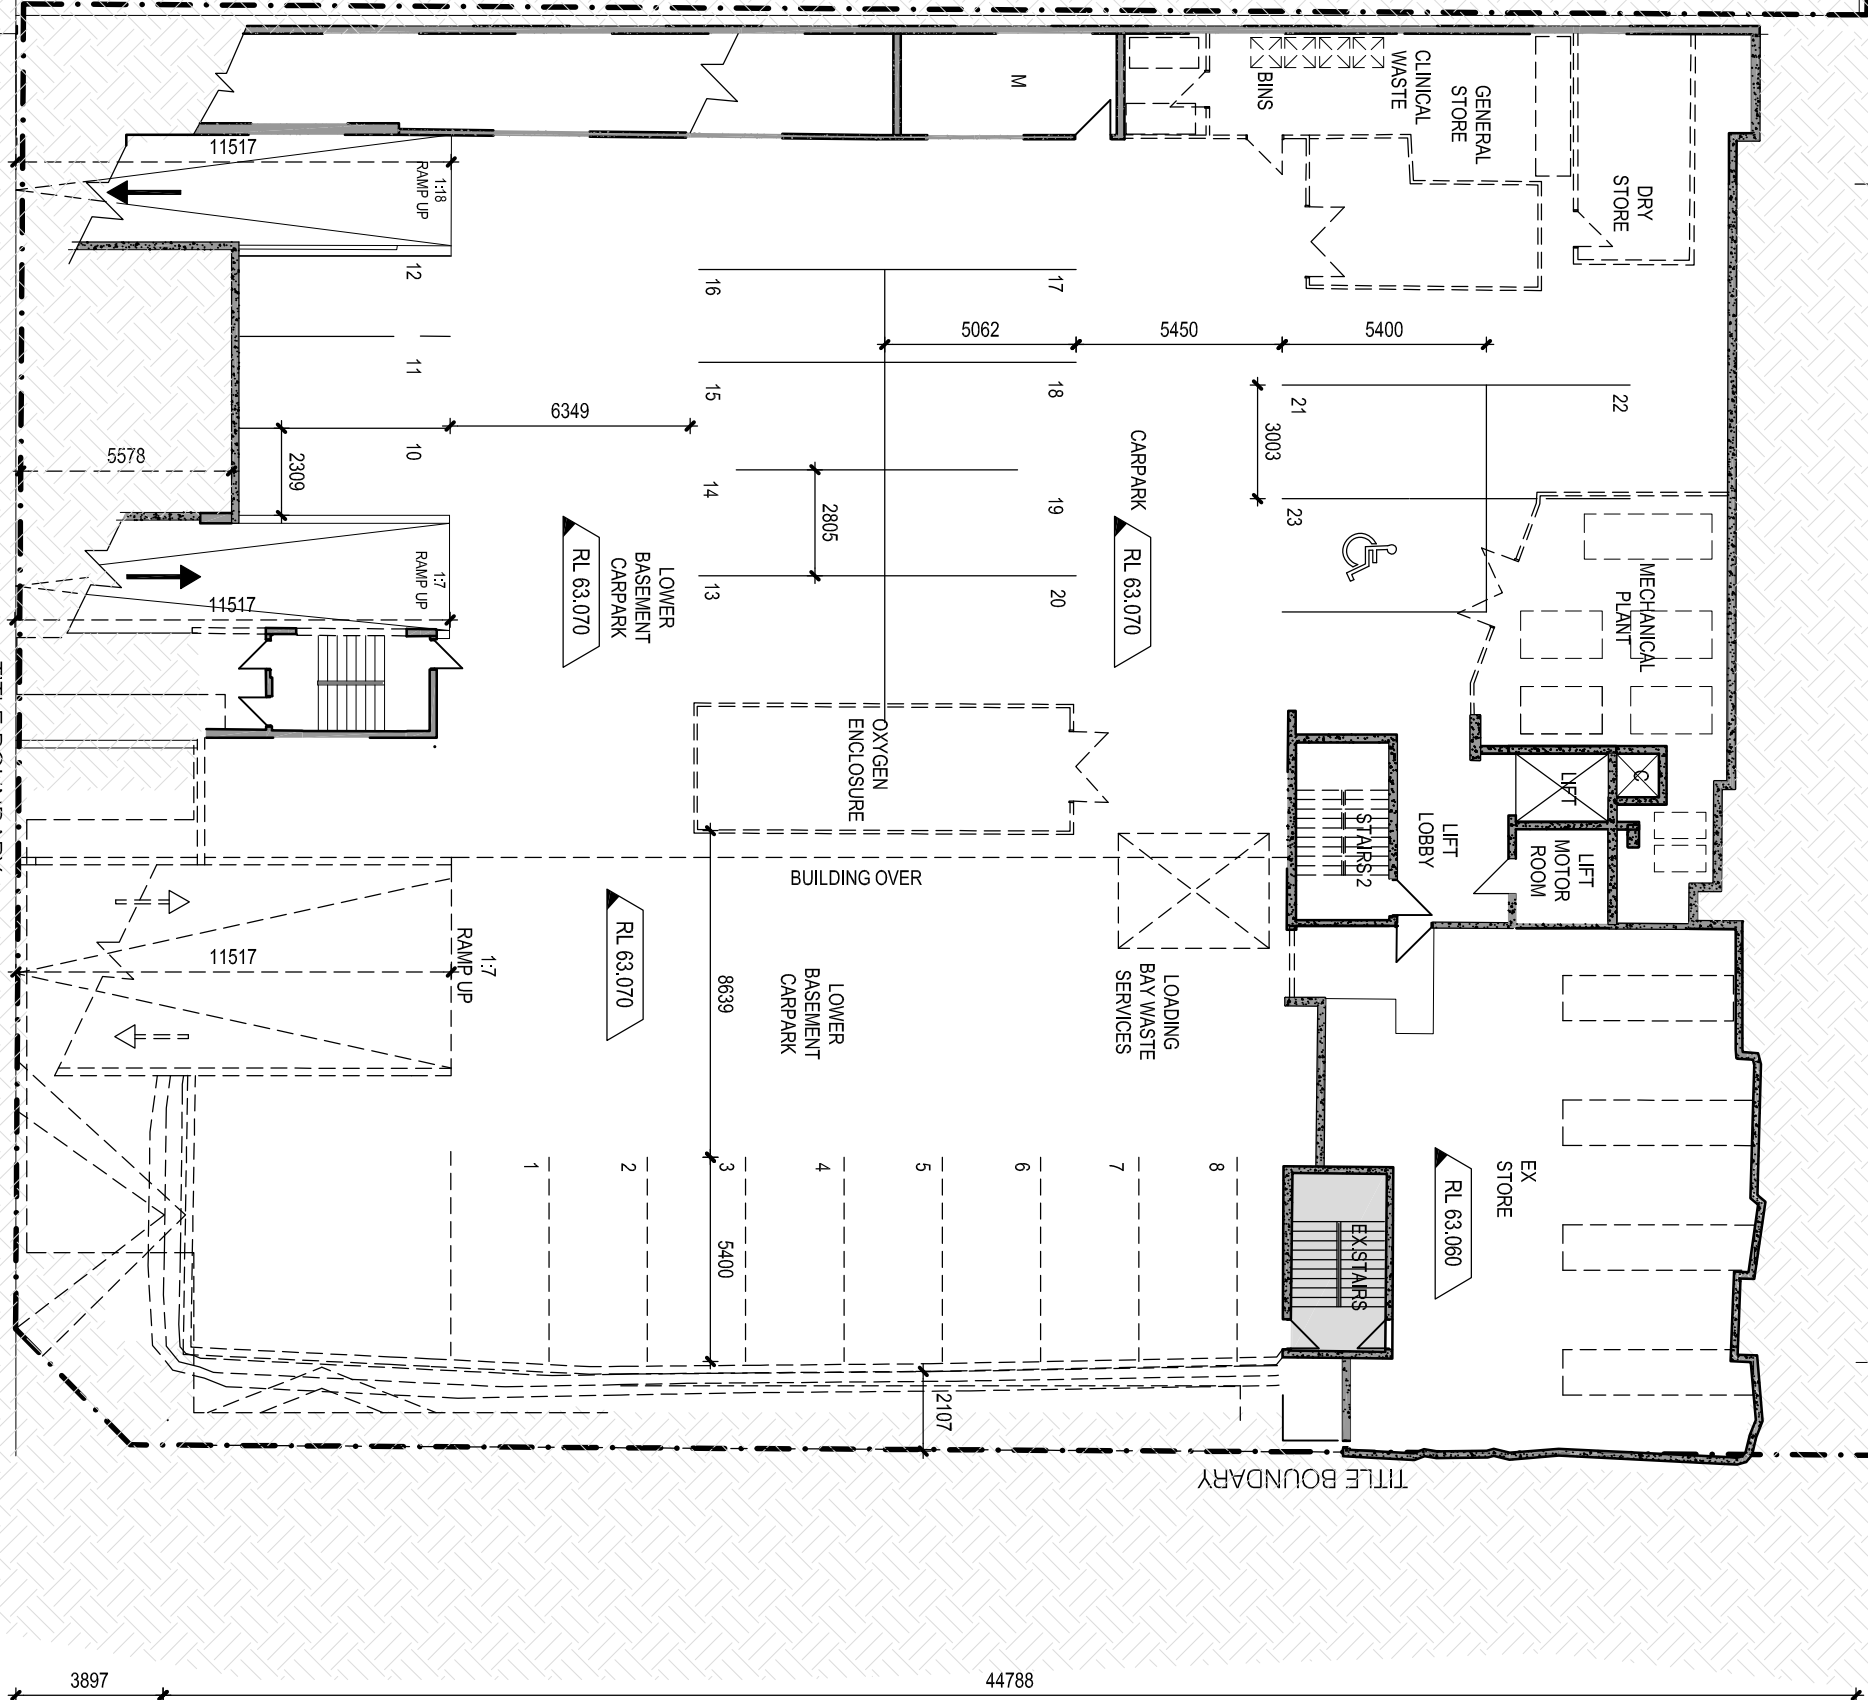

PEARL STREET

LEGEND

- TO BE DEMOLISHED
- EXISTING WALLS
- BUILDING ABOVE

NOTE:
EXISTING CARPARK LINES
ARE TO BE RELINED FOR
PROPOSED CAR PARK LAYOUT

ISSUE	REVISION	DATE
-------	----------	------

A	ISSUE FOR DEVELOPMENT APPROVAL	15/01/20
B	FOR DEVELOPMENT APPROVAL	15/01/20
C	FOR DEVELOPMENT APPROVAL	15/01/20
D	FOR DEVELOPMENT APPROVAL	15/01/20

CONSULTANTS:



MELBOURNE	SYDNEY
Head Office Level 10, 100 Collins Street Melbourne VIC 3000 TEL: (03) 9623 2534 FAX: (03) 9623 2534 Email: info@hpc.com.au Website: www.hpc.com.au A/CN 24 060 185 770 A/CN 080 085 770	Level 6, 61 Market Street Sydney NSW 2000 TEL: (02) 8888 5777 FAX: (02) 8888 5746 Email: info@hpc.com.au A/CN 24 060 185 770 A/CN 080 085 770

REASON FOR ISSUE:
MP11_0042 S7SW SUBMISSION

PROJECT:
HURSTVILLE PRIVATE HOSPITAL
TITLE:
DEMOLITION PLAN -
LOWER BASEMENT

DRAWING No:
DA020

NORTH:

SCALE:
1:200@A1

PROJECT No:
40-1076

REV:
D