

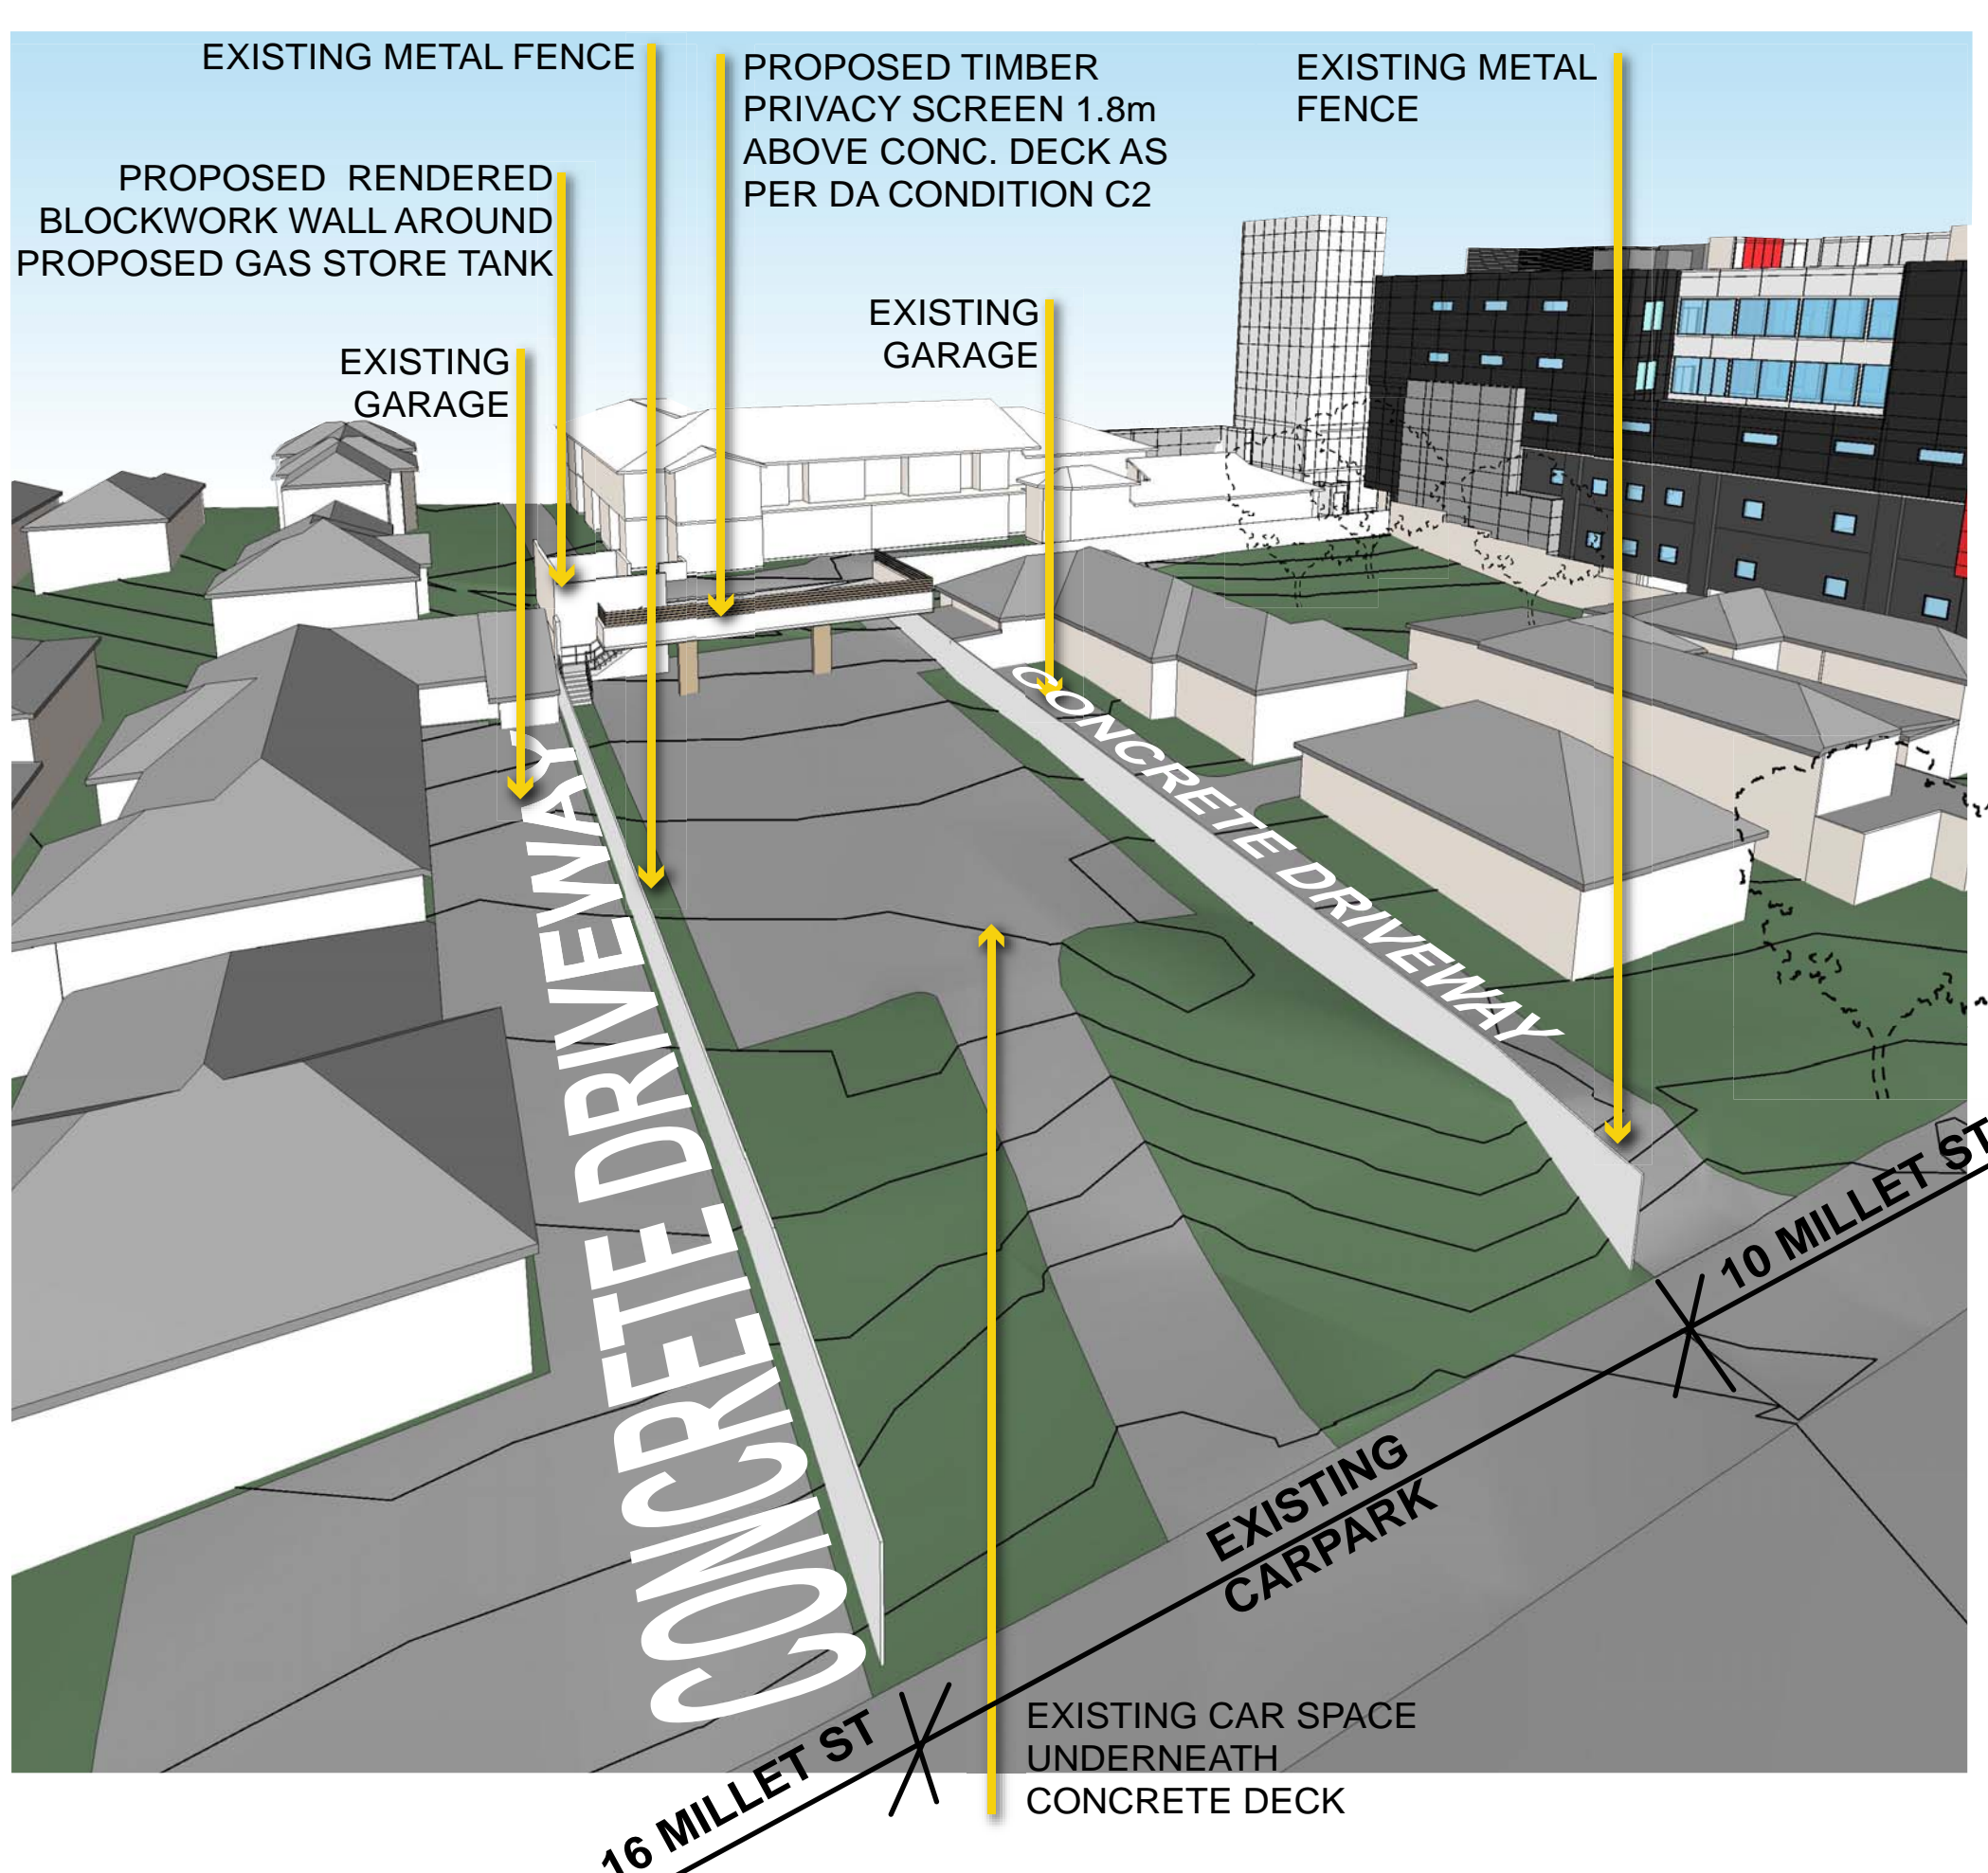


VIEW 5: ELEVATION AT CARPARK AND PROPOSED STORAGE DECK

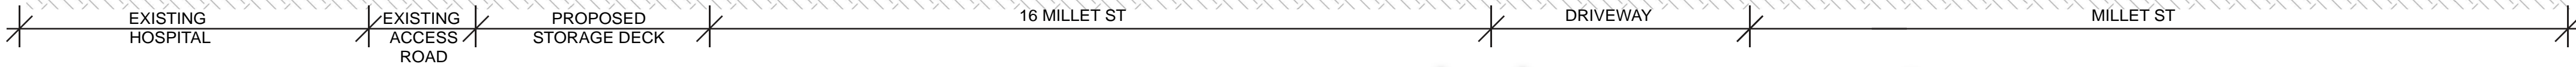


VIEW 6: PERSPECTIVE FROM NEIGHBOUR'S CONCRETE DRIVEWAY

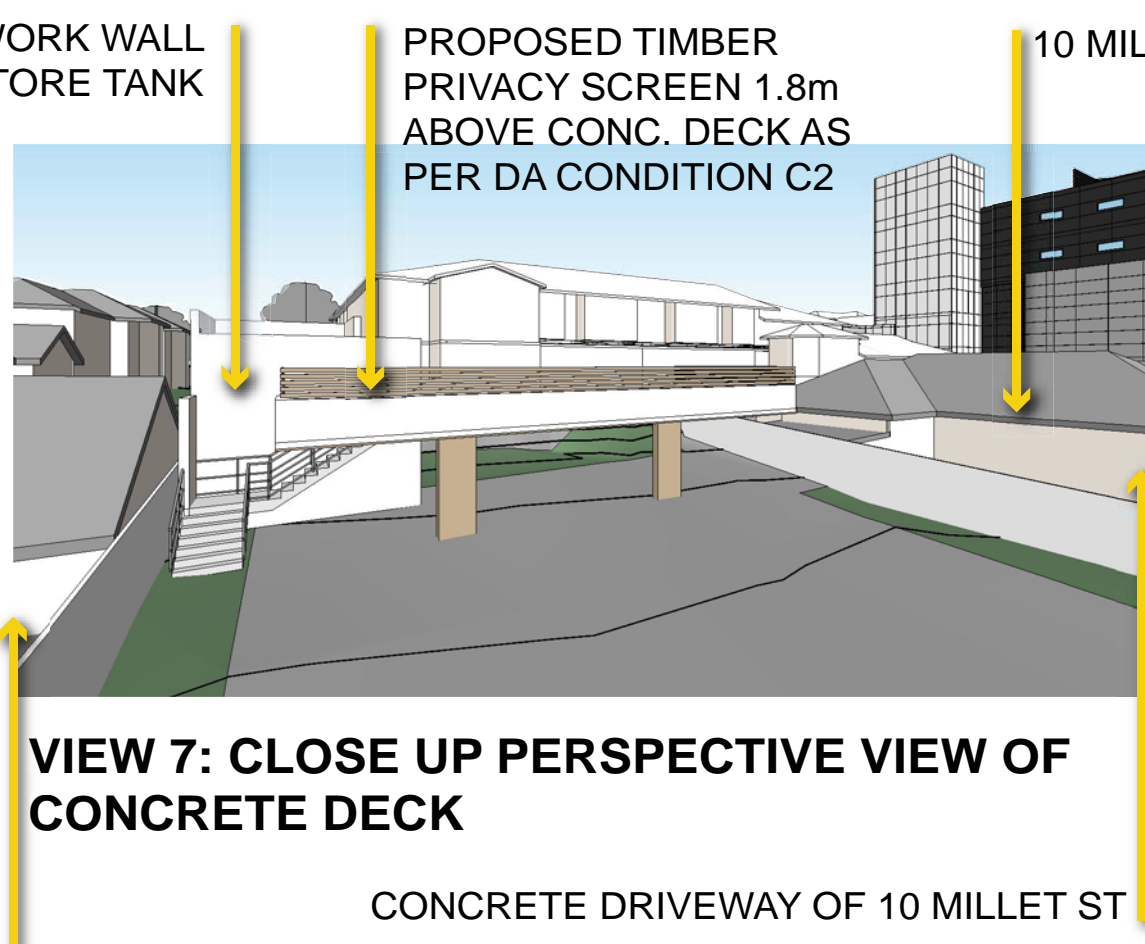

VIEW 7: CLOSE UP PERSPECTIVE VIEW OF CONCRETE DECK

CONCRETE DRIVEWAY AND GARAGE OF 10 MILLET ST

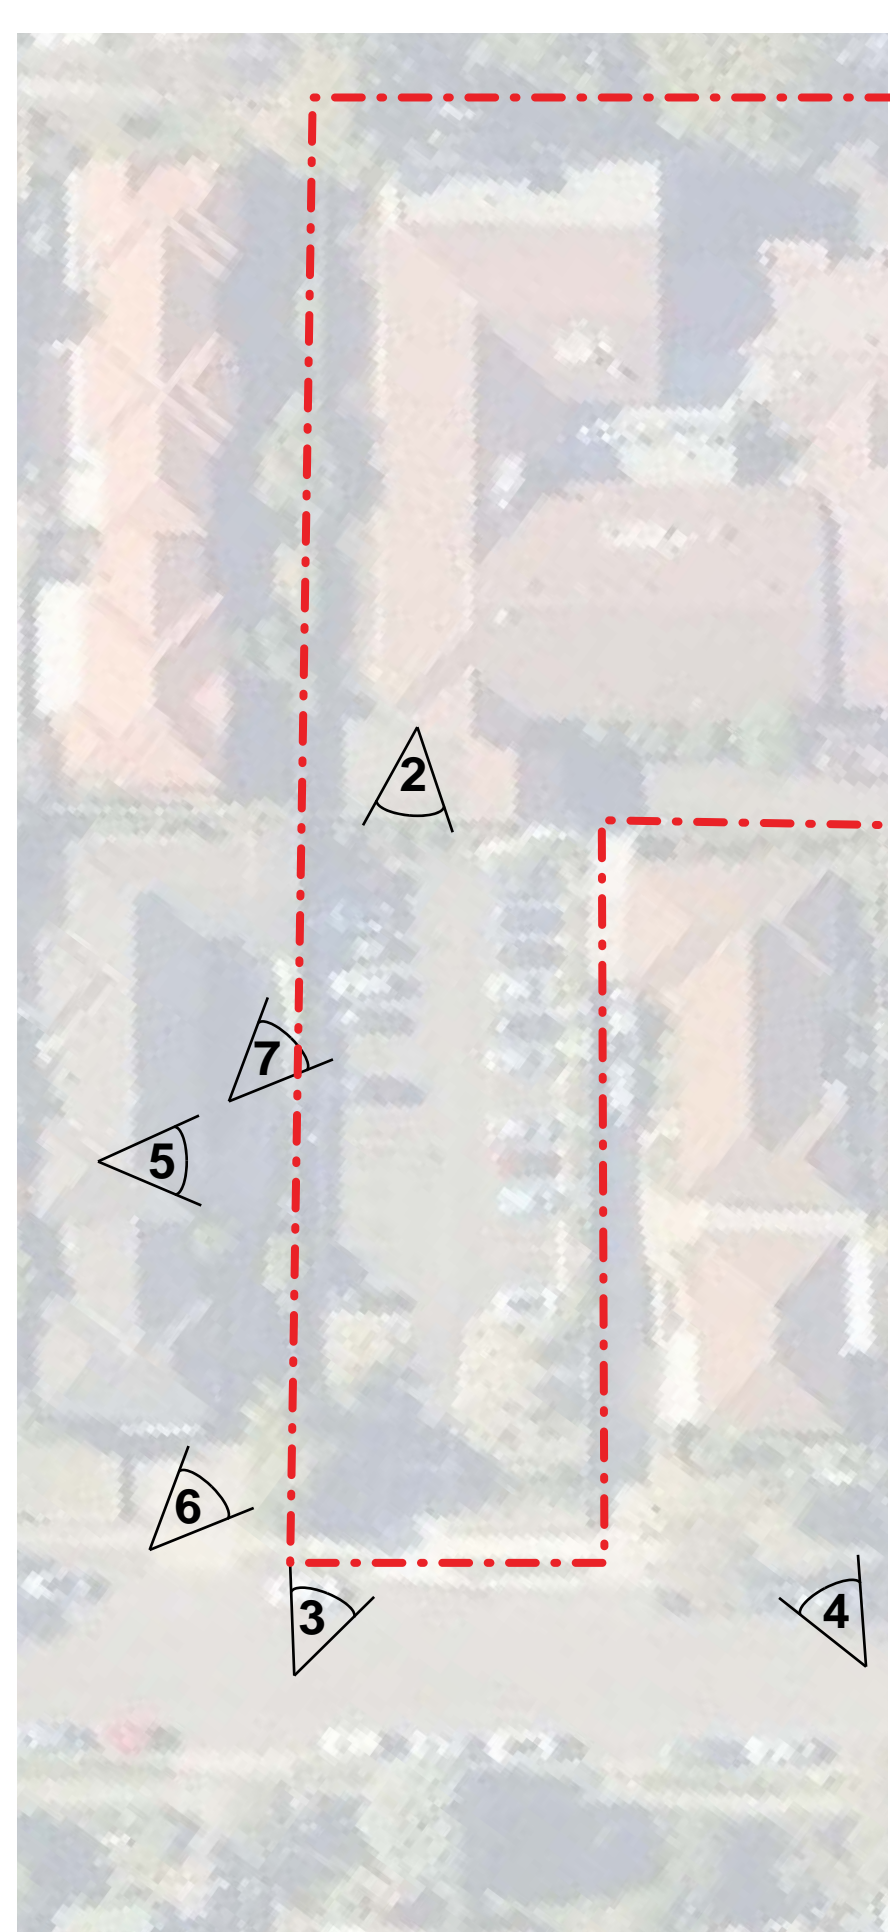

KEY LOCATION




VIEW 1: EXISTING PHOTO



VIEW 2: EXISTING PHOTO



VIEW 3: EXISTING PHOTO

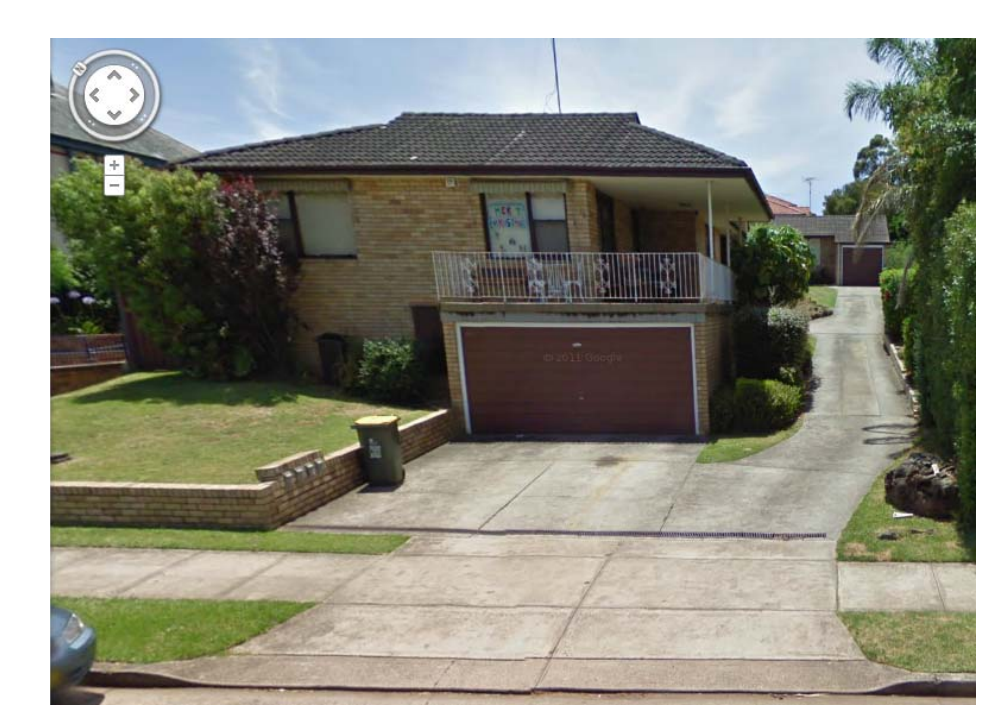

VIEW 4: EXISTING PHOTO

LEGEND
 PHOTO VIEW DIRECTION

SITE BOUNDARY

ISSUE REVISION	DRN	CHK/APP	DATE	ISSUE REVISION	DRN	CHK/APP	DATE
A							
B							
C							
D							

CONSULTANTS:



MELBOURNE
 Northbank Place East
 Level 1, 525 Flinders Street,
 Melbourne VIC Australia 3000
 TEL: (03) 9923 2333
 FAX: (03) 9923 2334
 http://www.hspsc.com.au
 Email: info@hspsc.com.au
 ABN: 34 050 195 170
 ACN: 050 195 170

SYDNEY
 Level 6, 61 Market Street
 Sydney NSW Australia 2000
 TEL: (02) 8289 5777
 FAX: (02) 8286 3745
 http://www.hspsc.com.au
 Email: info@hspsc.com.au
 ABN: 90 095 016 836
 ACN: 095 016 836

REASON FOR ISSUE:
#4663 MP 11_0042 - MOD2
 THE CONTRACTOR MUST VERIFY ALL DIMENSIONS ON SITE BEFORE COMMENCING ANY WORK OR MAKING OF ANY SHOP DRAWINGS. FIGURED DIMENSIONS MUST BE USED IN PREFERENCE TO SCALED DIMENSIONS. ALL SCALED DIMENSIONS MUST BE VERIFIED ON SITE. THIS DRAWING IS COPYRIGHT AND REMAINS THE PROPERTY OF THE ARCHITECT.

PROJECT:
HURSTVILLE PRIVATE HOSPITAL
 TITLE:
DESIGN RESPONSE SHEET 4

DRAWING No:
DA-06
 NORTH:

 SCALE:
 NTS@A1

PROJECT No:
 40-1076
 REV:
 D