

R ROAD



GLoucester ROAD

GLouCI


R ROAD

GLoucester ROAD

GLouCES

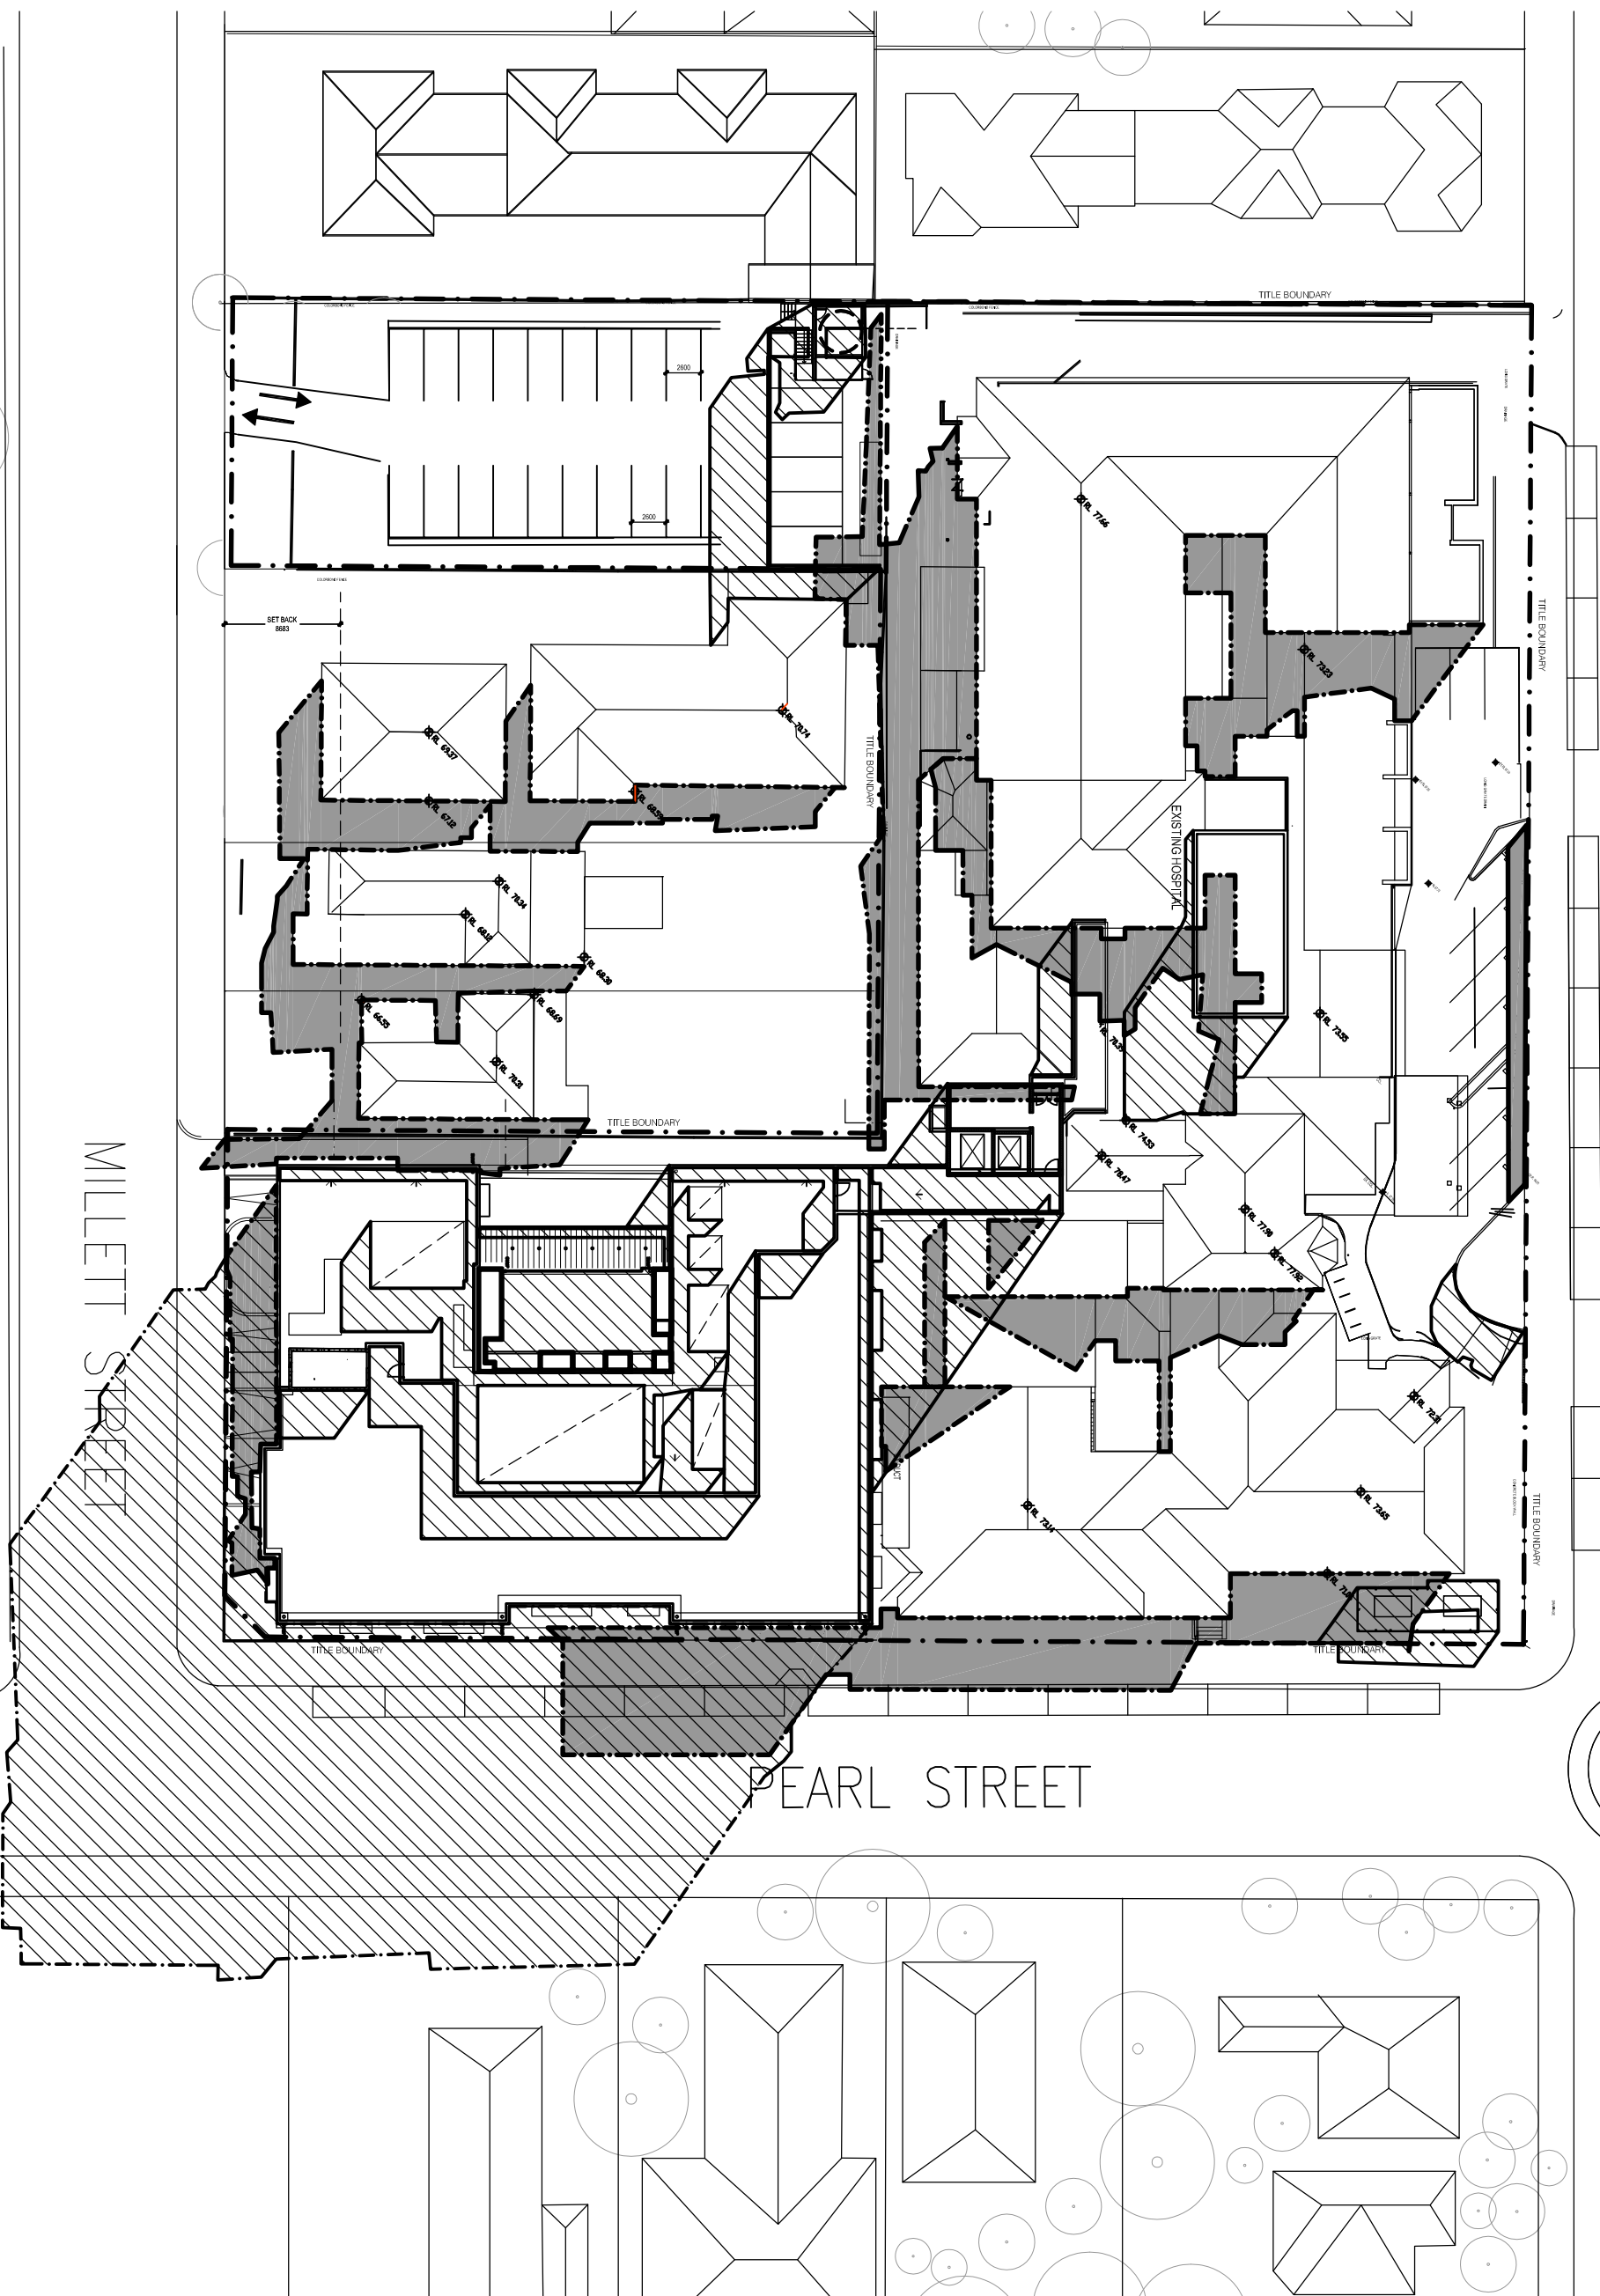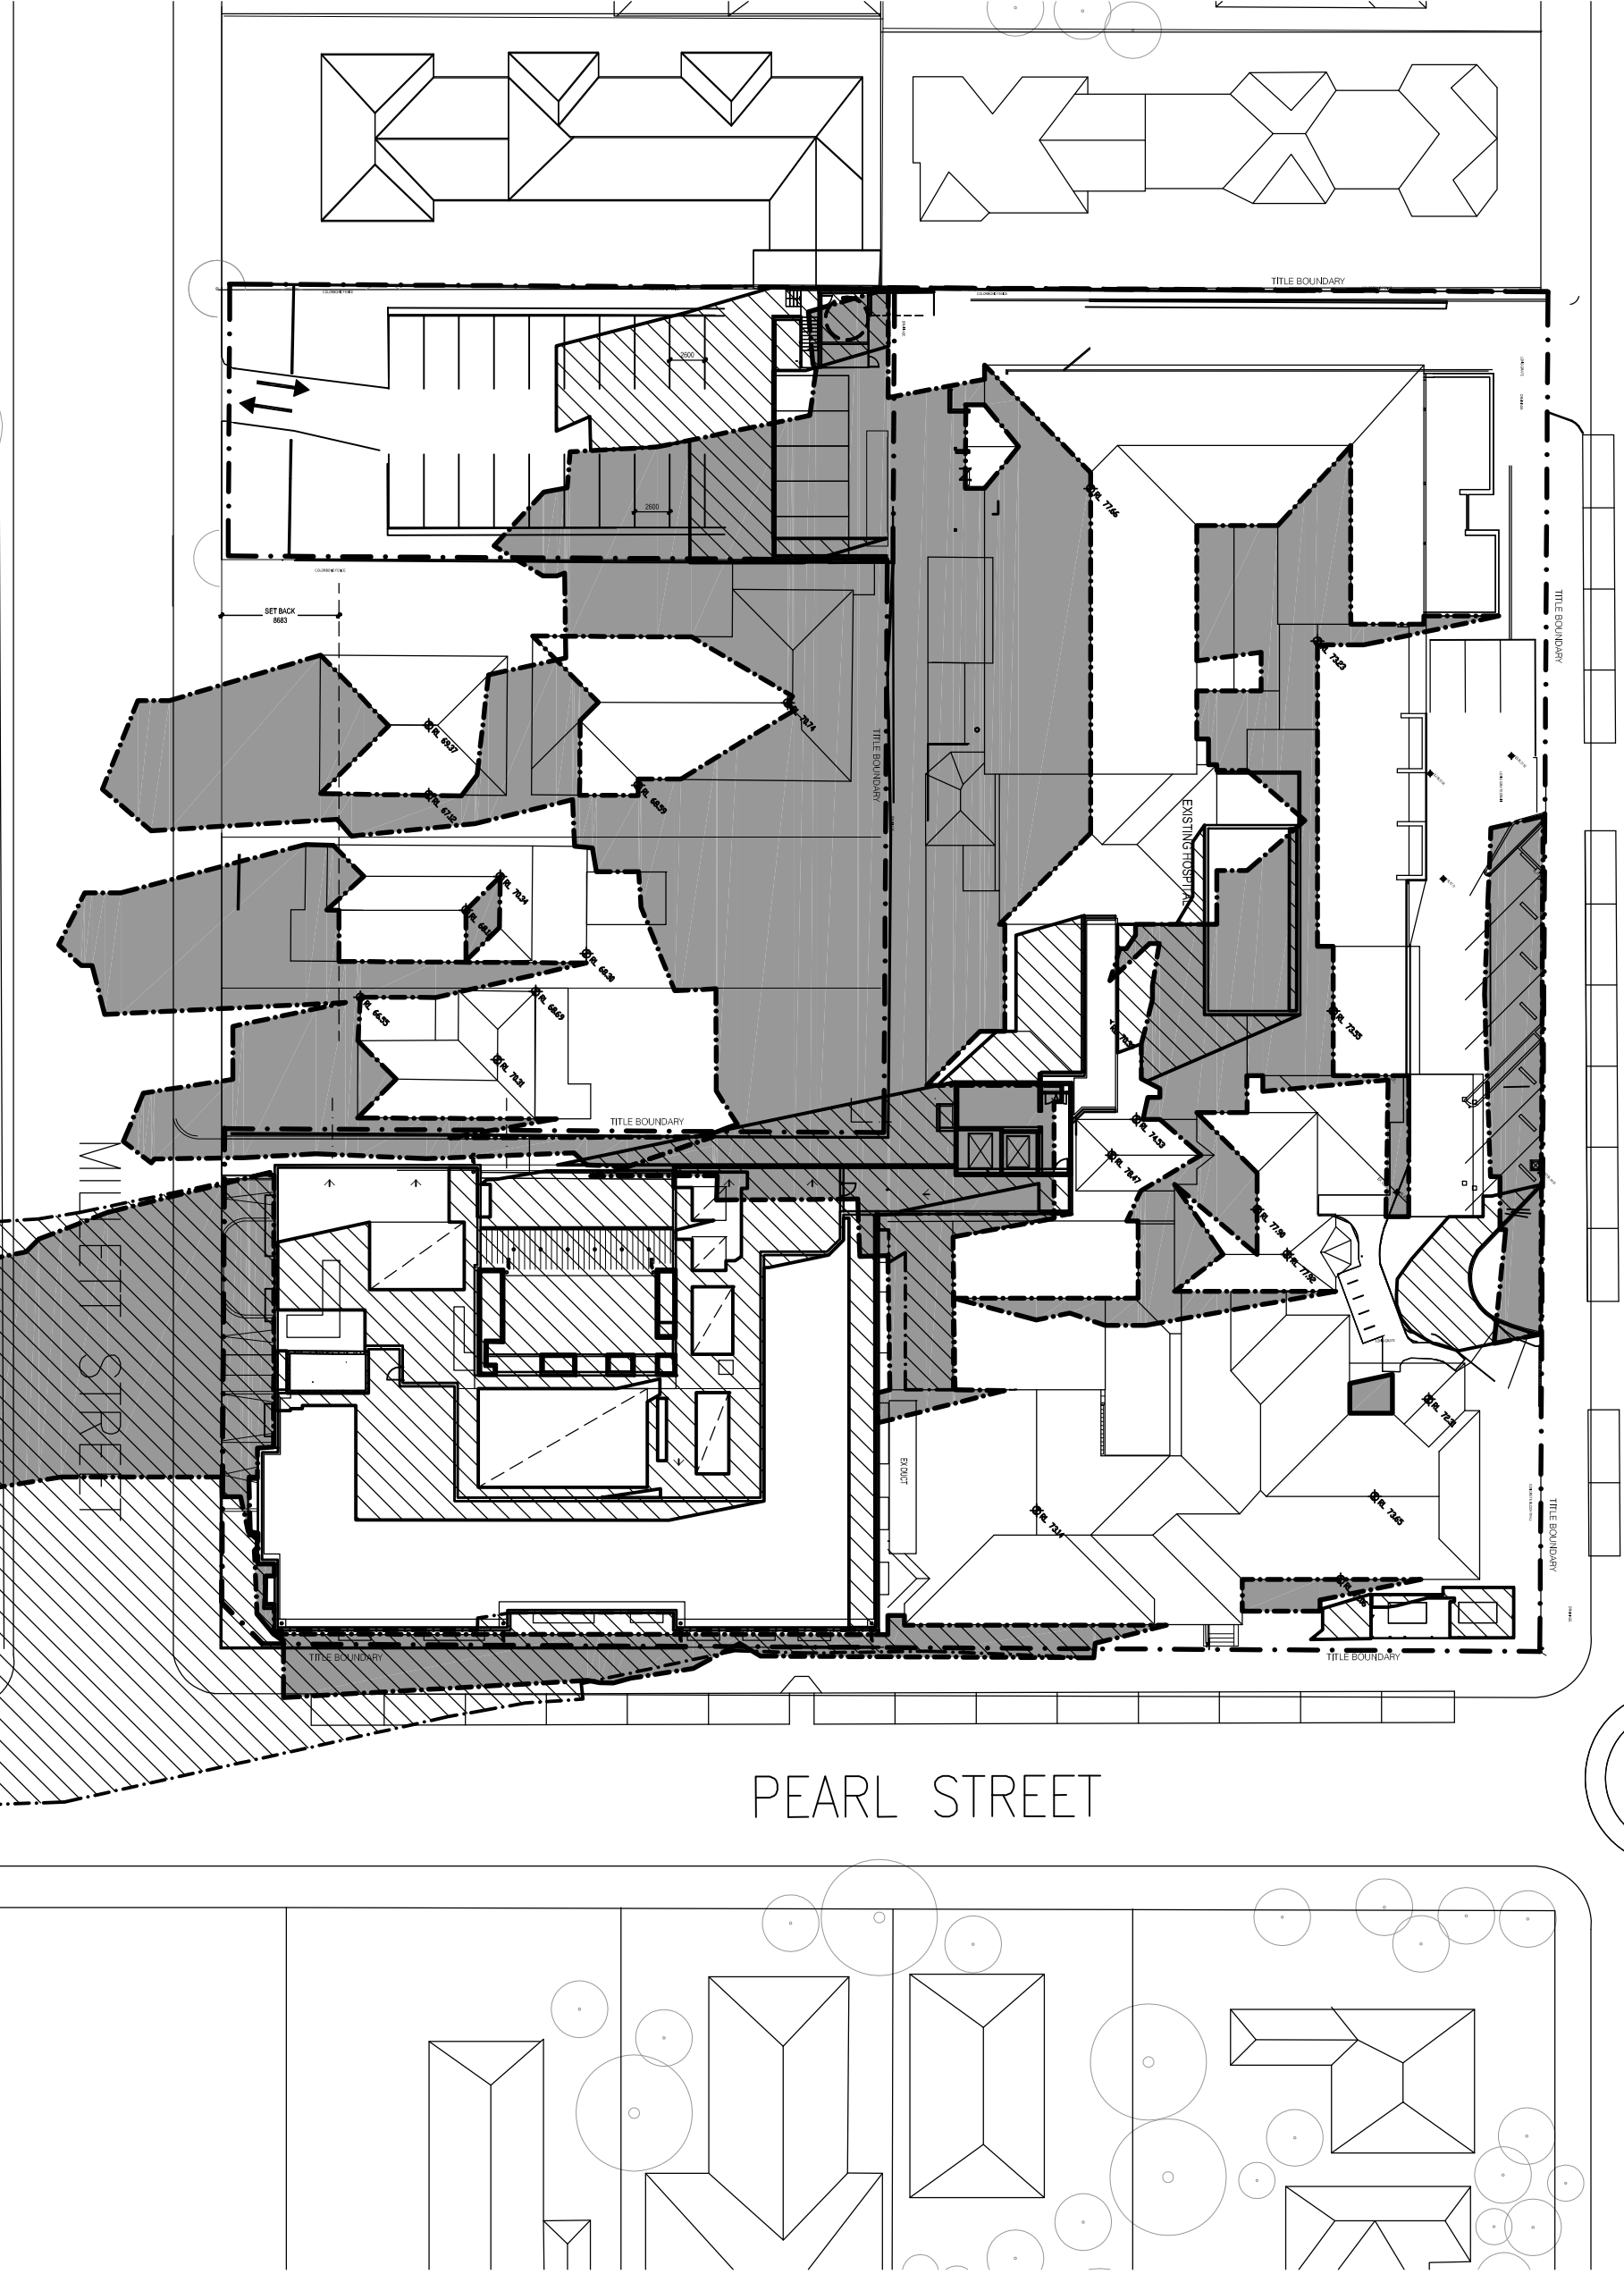

2 SUN STUDY - JUNE 12:00 PROPOSED AND EXISTING
DA-60 Scale 1:500

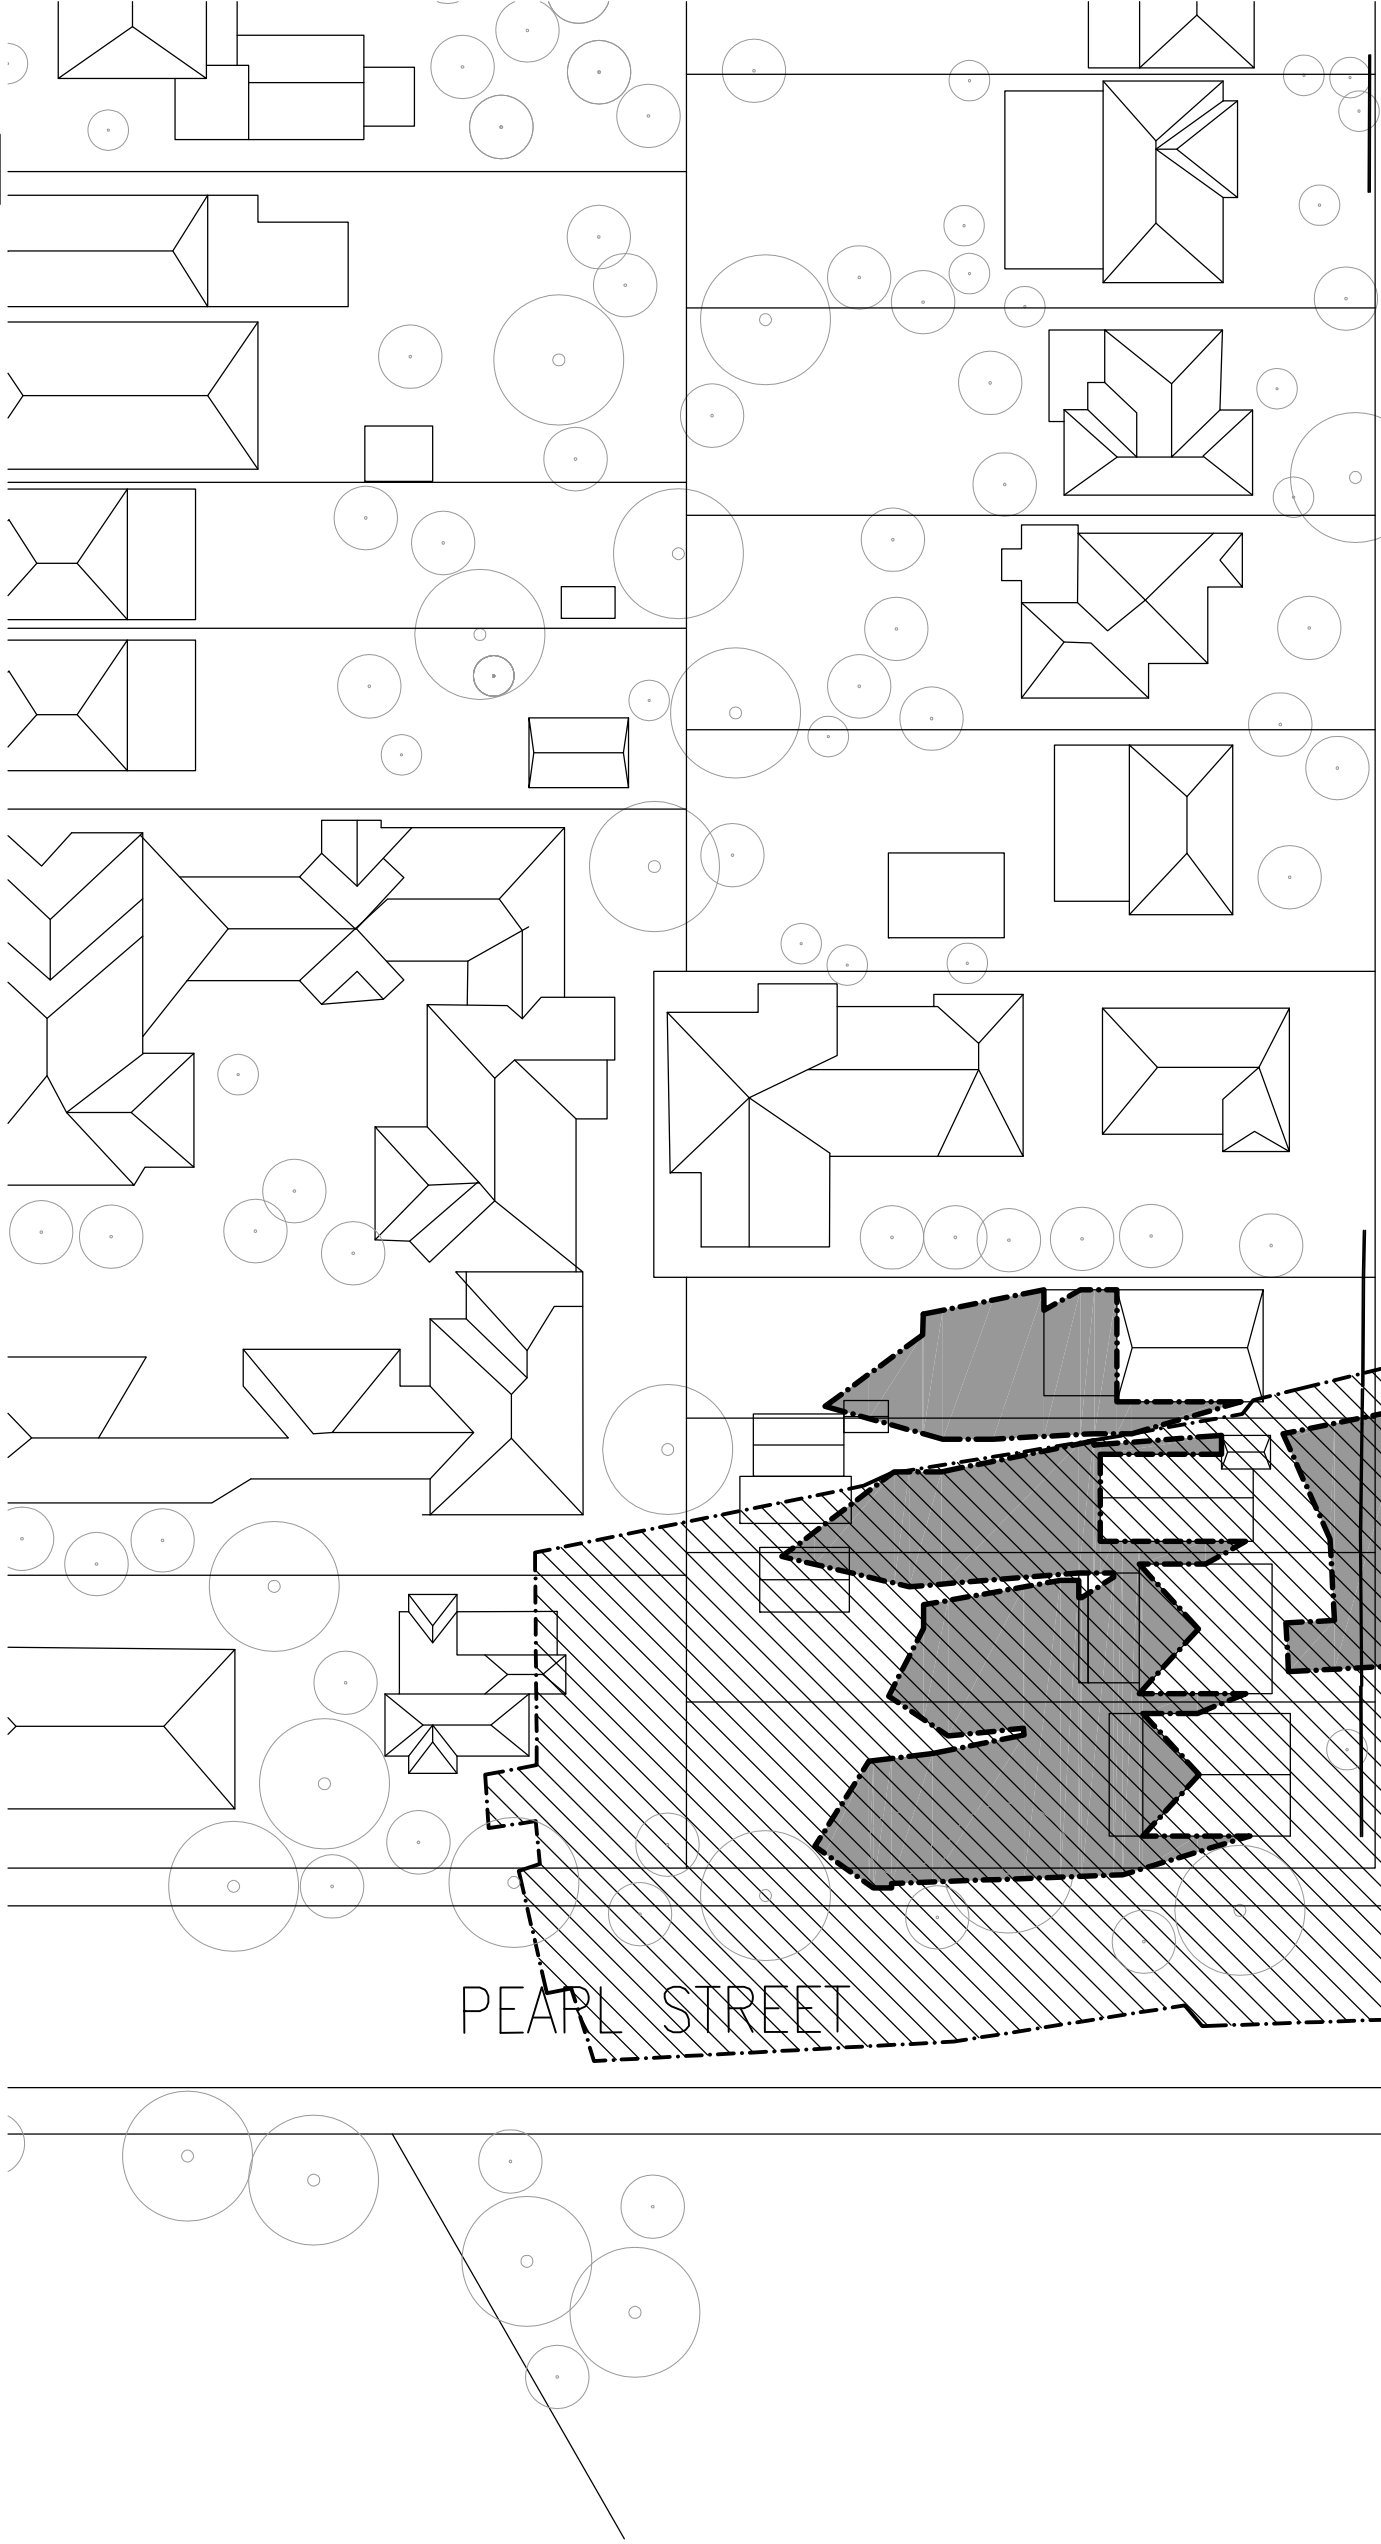

1 SUN STUDY - JUNE 9:00 PROPOSED AND EXISTING
DA-60 Scale 1:500

LEGEND

EXISTING SHADOW

NEW SHADOW

ISSUE	REVISION	DATE	BY	CHK/APP	DATE	ISSUE	REVISION	DATE	BY	CHK/APP	DATE
A	ISSUE FOR DEVELOPMENT APPROVAL MS	15/06/12	MS	MS	15/06/12						
B	DATE FOR DEVELOPMENT APPROVAL MS	15/06/12	MS	MS	15/06/12						
C	DATE FOR DEVELOPMENT APPROVAL MS	15/06/12	MS	MS	15/06/12						
D	DATE FOR DEVELOPMENT APPROVAL MS	15/06/12	MS	MS	15/06/12						
E	DATE FOR DEVELOPMENT APPROVAL MS	15/06/12	MS	MS	15/06/12						
F	DATE FOR DEVELOPMENT APPROVAL MS	15/06/12	MS	MS	15/06/12						

CONSULTANTS:

healthcare™

health. #
PANNING CONSULTANTS SCIENCE

MELBOURNE
Melbourne and East
Melbourne VIC Australia 3000
TEL: (03) 9623 5533
FAX: (03) 9623 5534
Email: info@hpc.com.au
Website: www.hpc.com.au
A/CN: 24 060 185 770
A/CN: 030 030 030

SYDNEY
Level 6, 6th Floor
Sydney NSW Australia 2000
TEL: (02) 8888 5777
FAX: (02) 8888 5746
Email: info@hpc.com.au
Website: www.hpc.com.au
A/CN: 24 060 185 770
A/CN: 030 030 030

REASON FOR ISSUE:
#4663 MP 11_0042 - MOD2

PROJECT:
HURSTVILLE PRIVATE HOSPITAL
TITLE:
SHADOW DIAGRAMS SHEET 1

DRAWING No:
DA-60
NORTH:
SCALE:
1:500 @A1
PROJECT No:
40-1076
REV:
F