




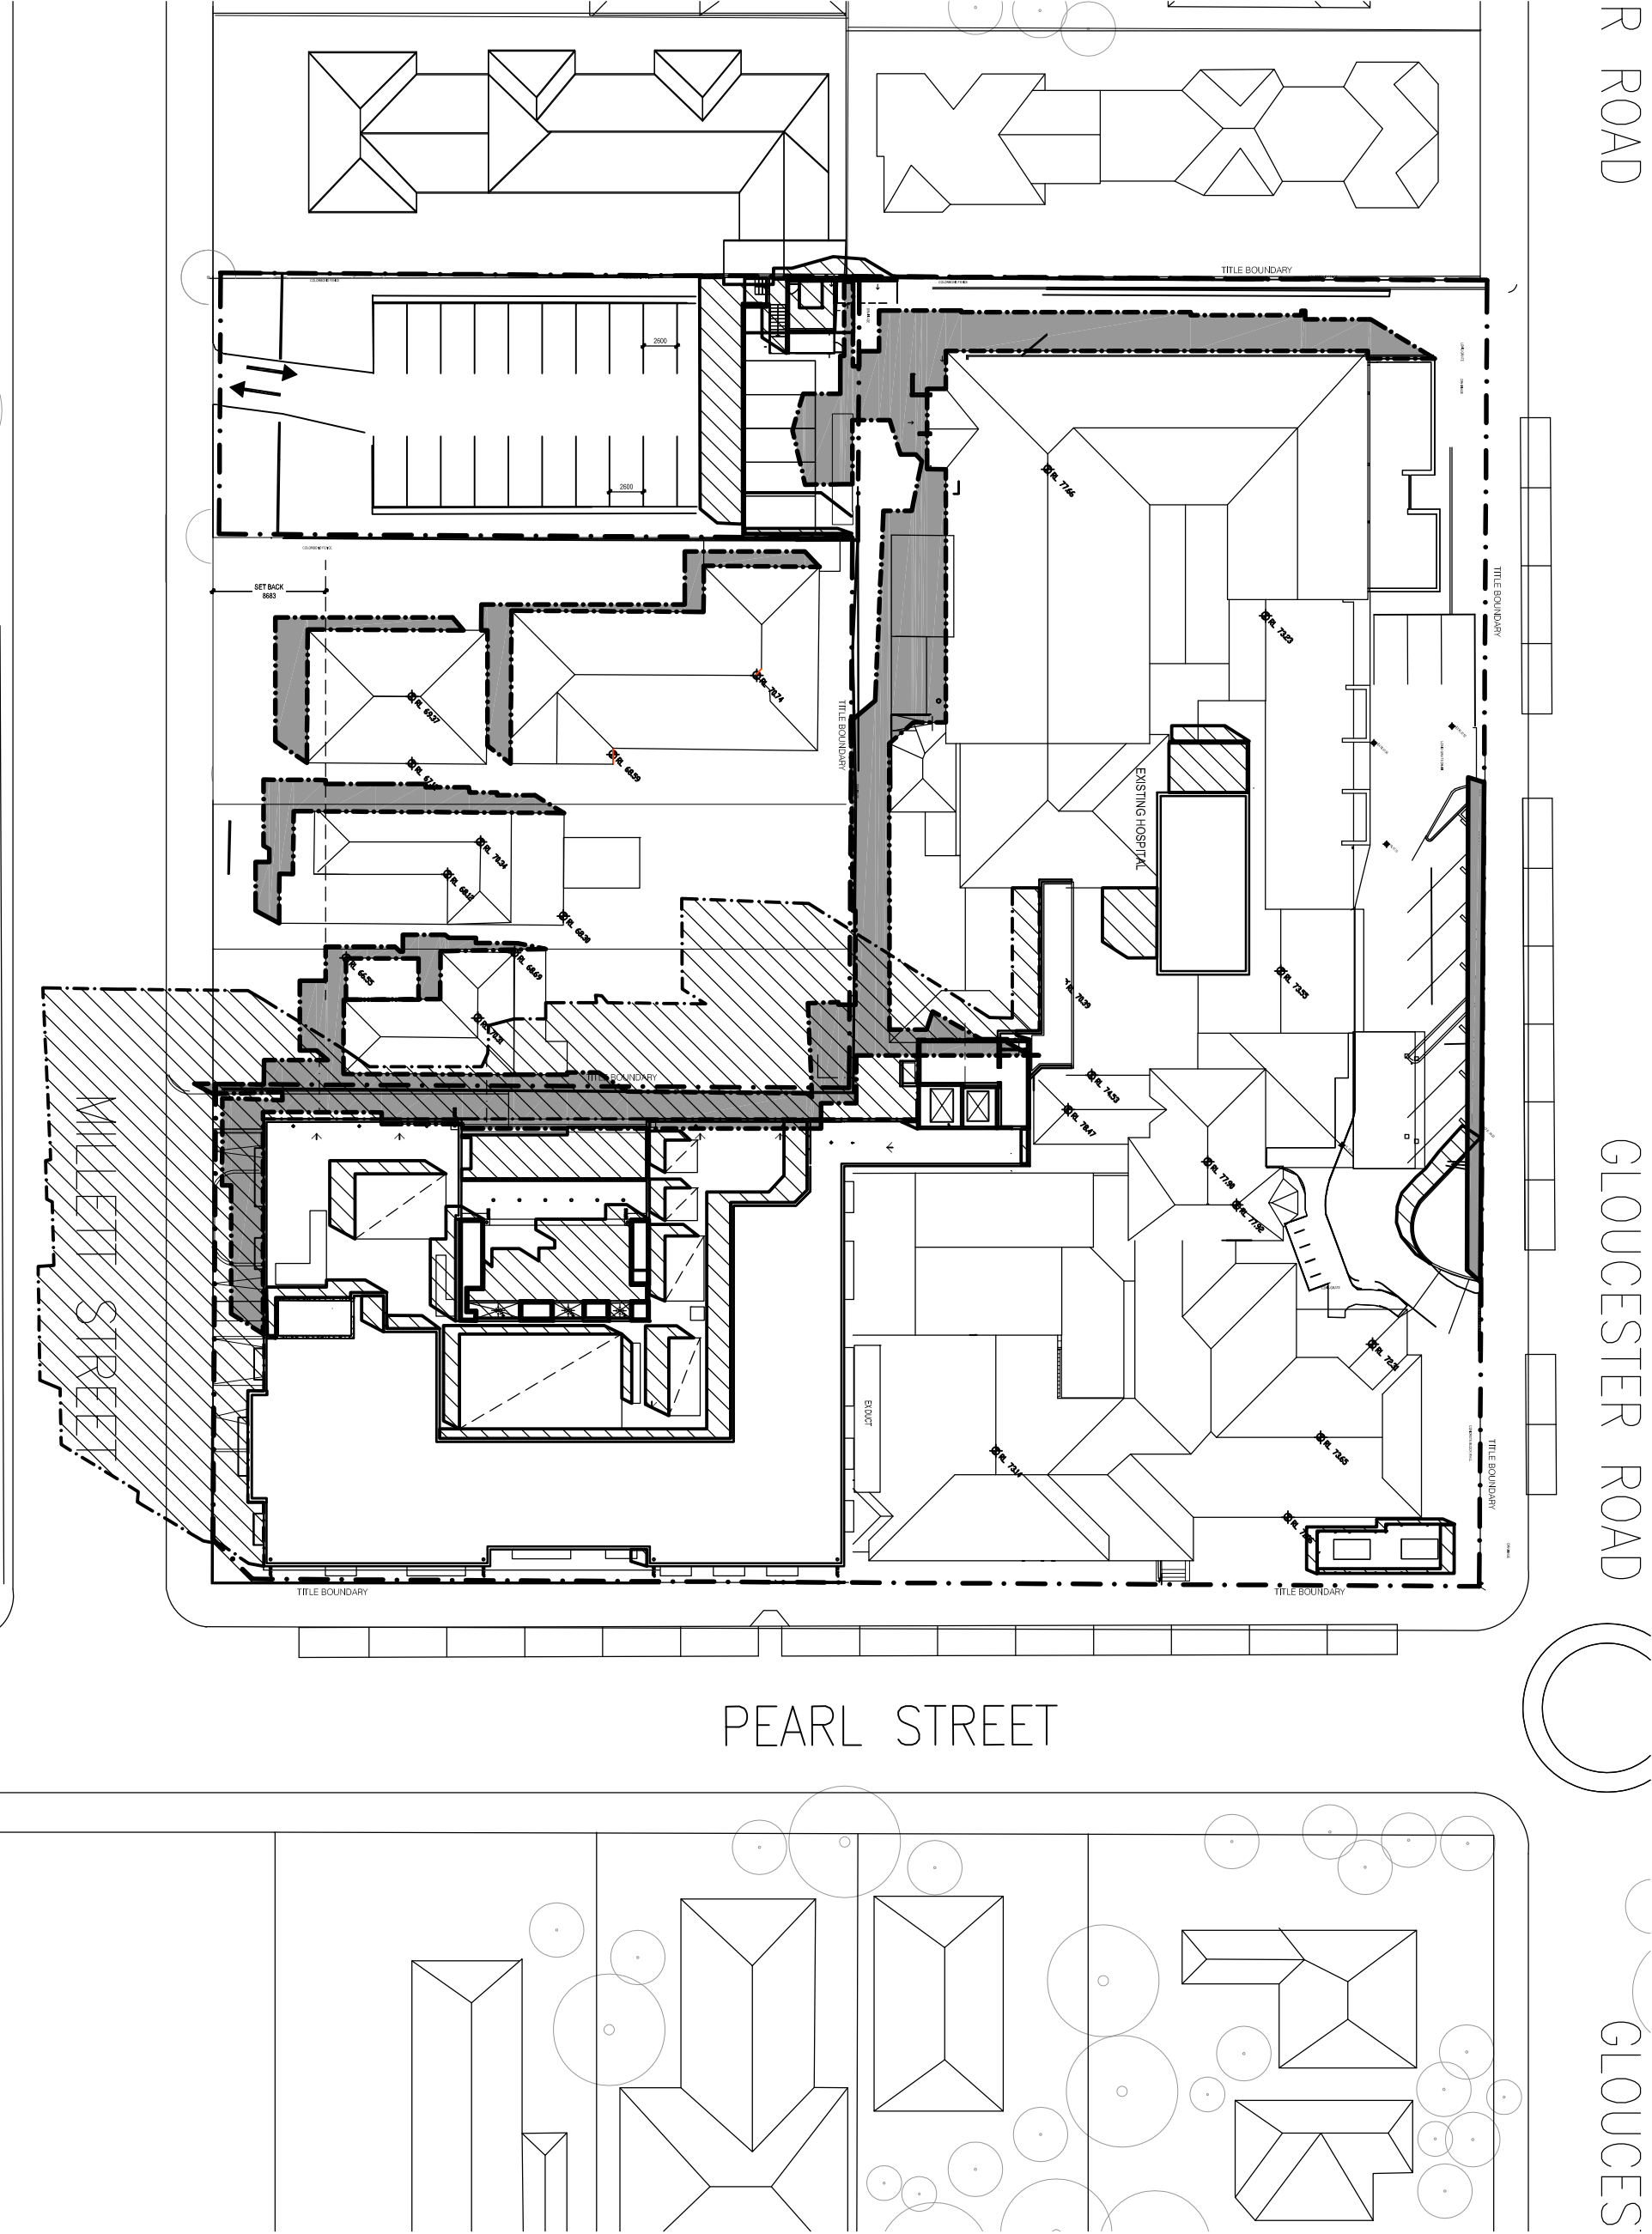

1 SUN STUDY - DECEMBER 9:00 PROPOSED AND EXISTING
DA-61 Scale: 1:500

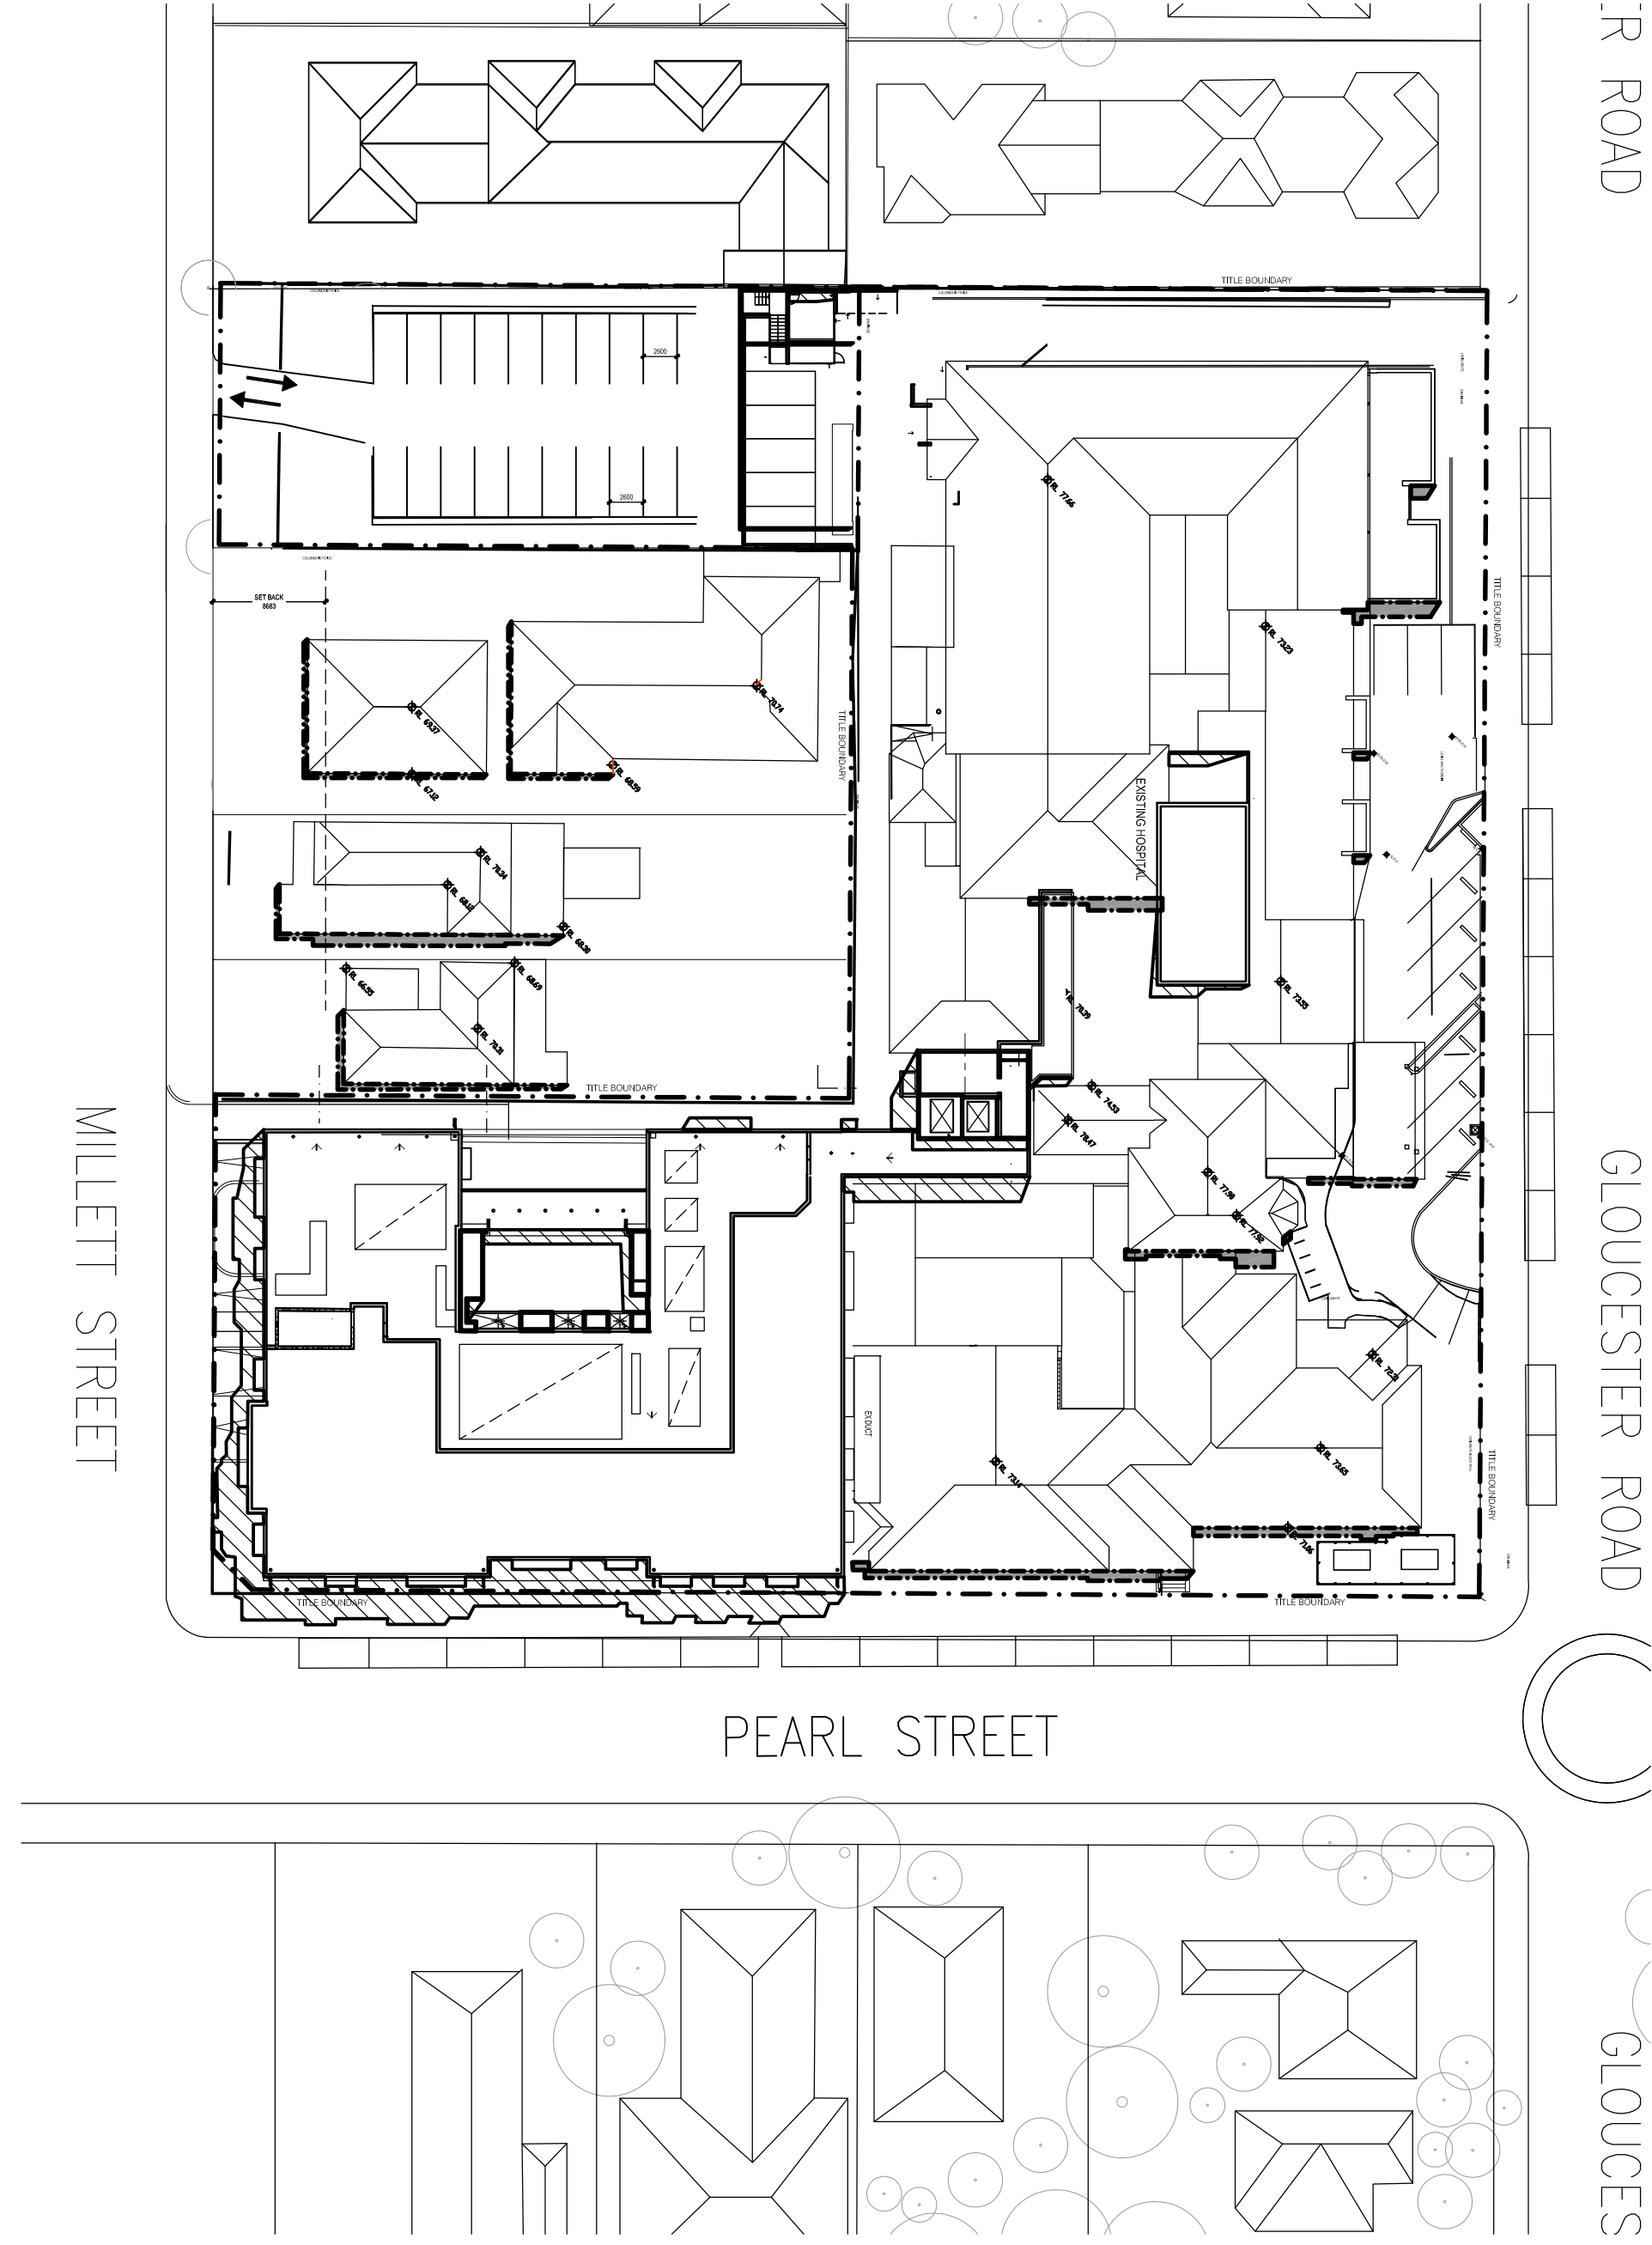

2 SUN STUDY - DECEMBER 12:00 PROPOSED AND EXISTING
DA-61 Scale: 1:500

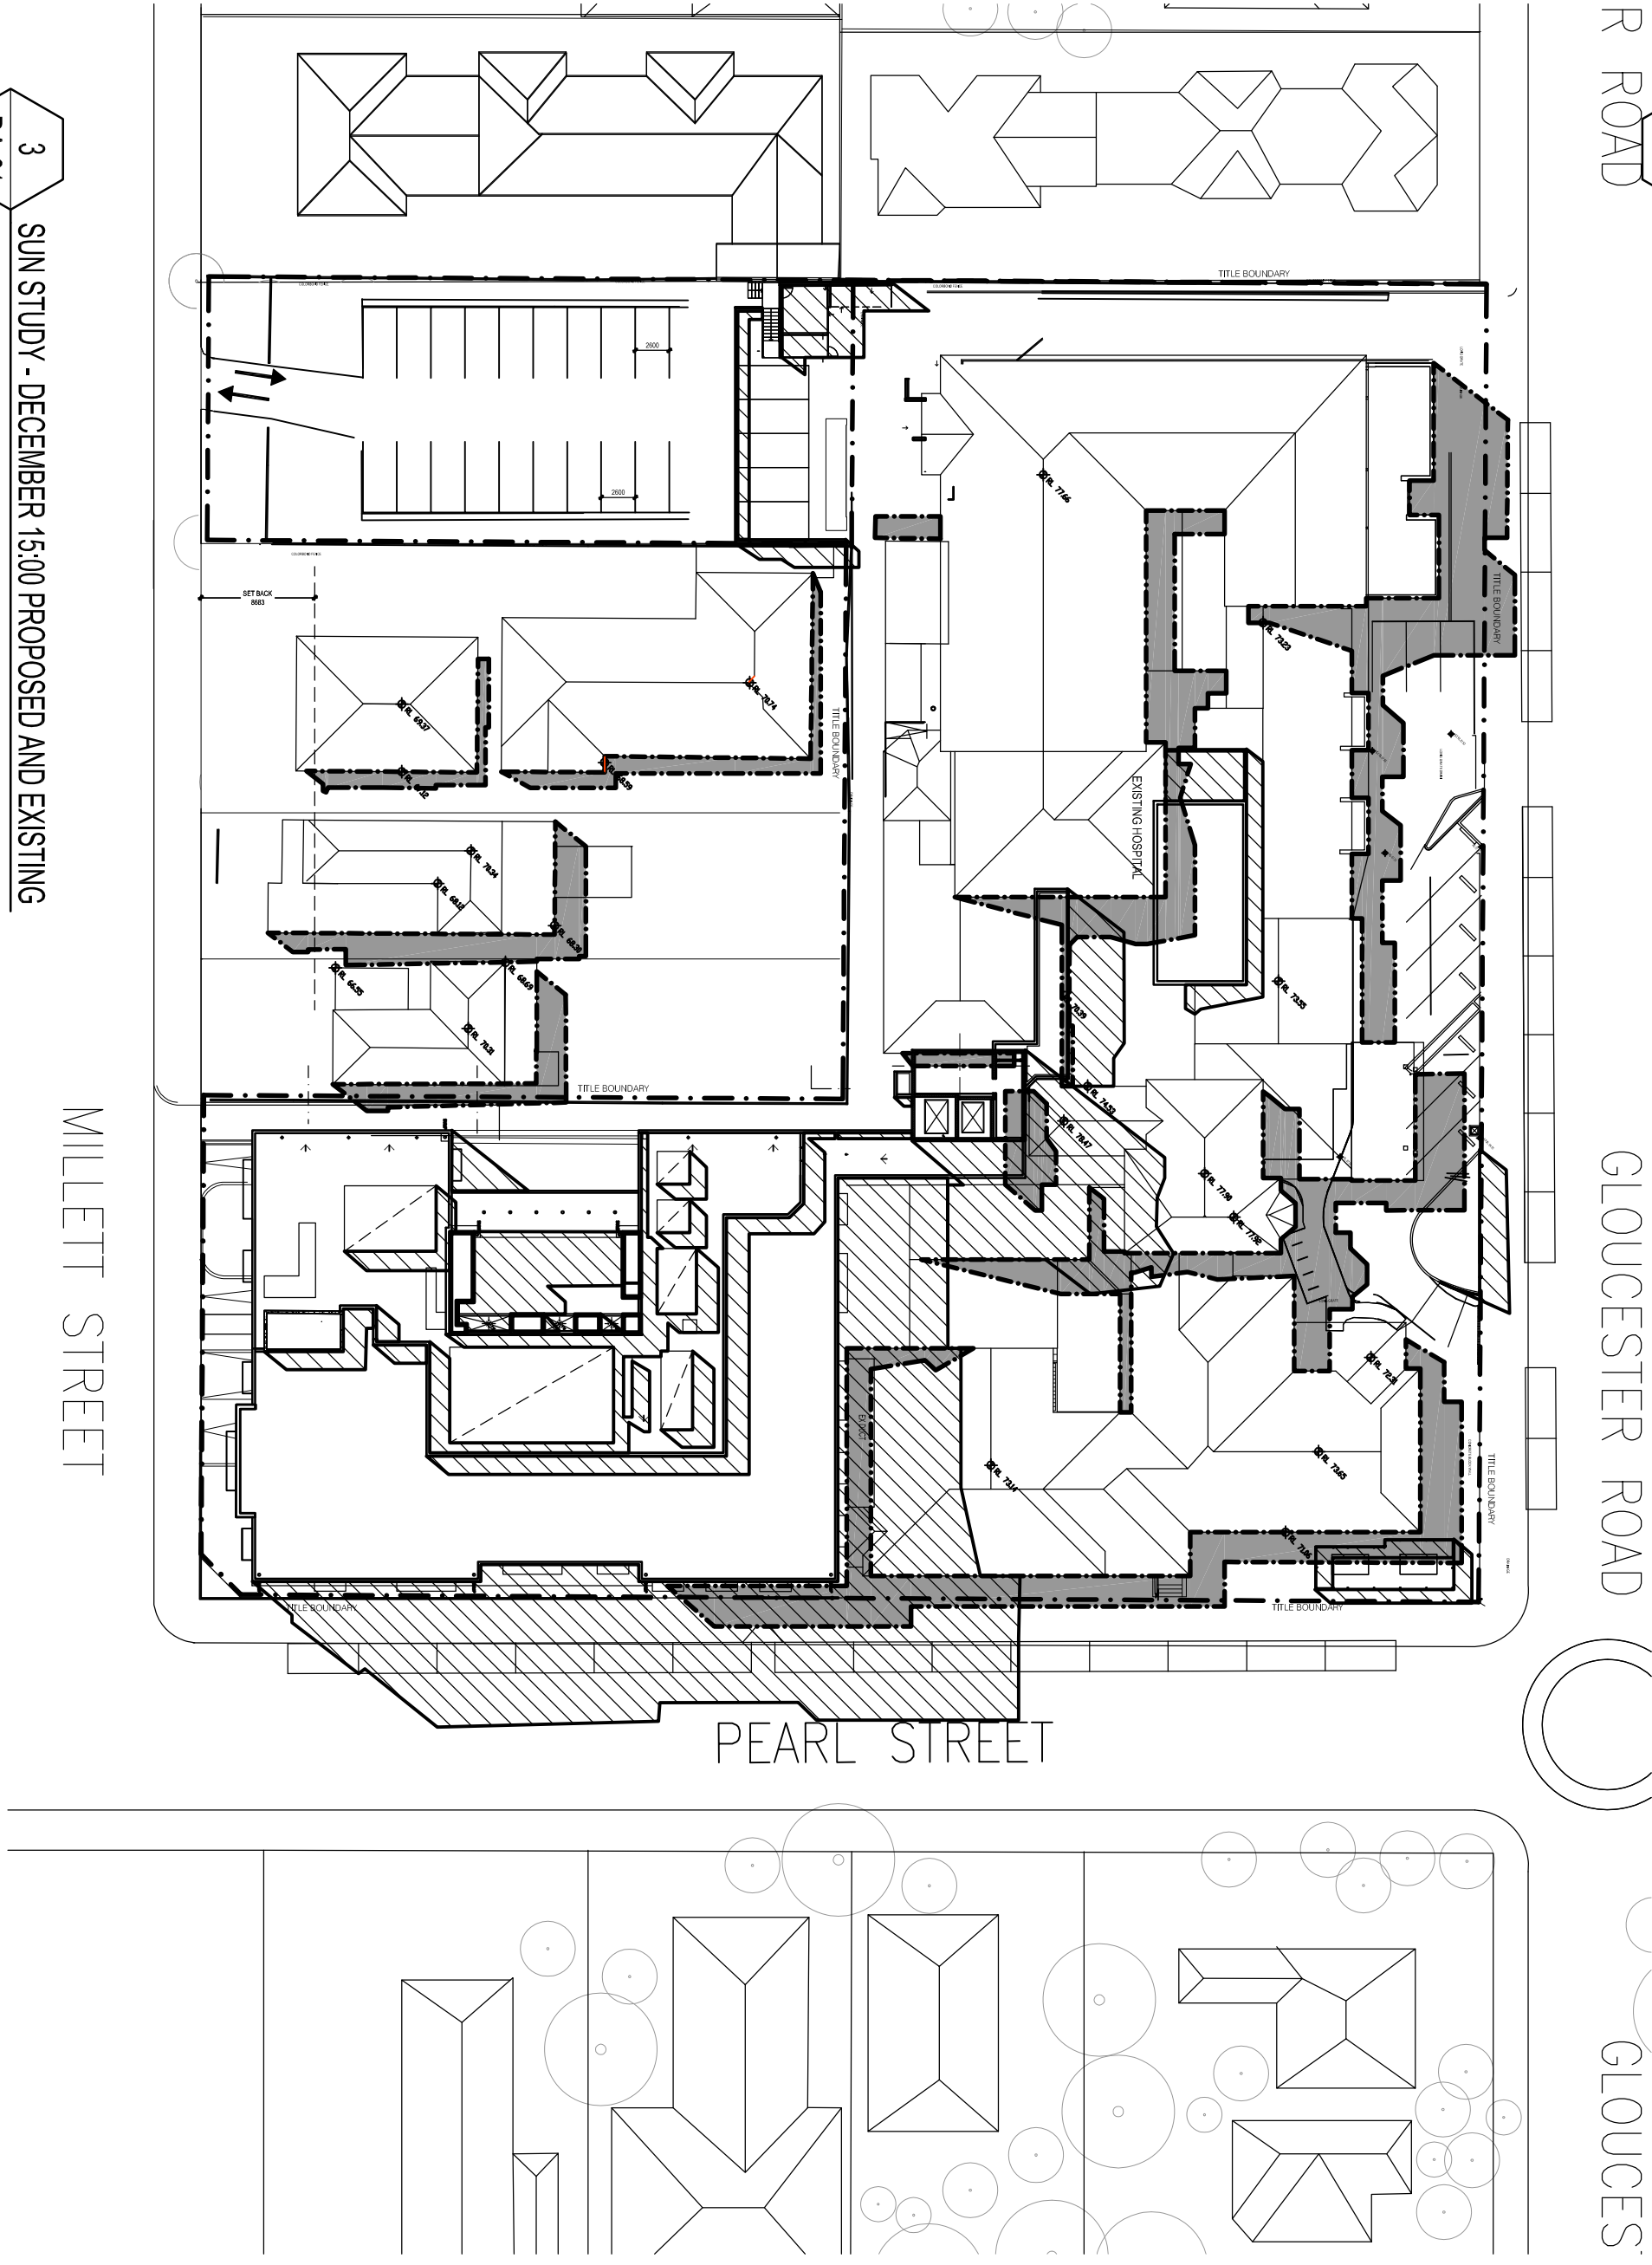

3 SUN STUDY - DECEMBER 16:00 PROPOSED AND EXISTING
DA-61 Scale: 1:500



LEGEND

ISSUE REVISION	BN CHKAPP DATE	ISSUE REVISION	BN CHKAPP DATE
A	ISSUE FOR DEVELOPMENT APPROVAL MS PVV 31/03/12		
B	DA AMENDMENTS NG NG 04/02/13		
C	DA AMENDMENTS NG NG 08/02/13		
D	FOR INFORMATION TO TP NG NG 14/10/13		
E	ISSUE FOR SECTION 79W NG NG 24/10/13		
F	ISSUE FOR SECTION 79W NG CD 16/10/14		

CONSULTANTS:

healthcare™

health.#
science
PLANNING CONSULTANTS

MELBOURNE
Melbourne and East
Melbourne
1000 Spring Street
Melbourne VIC Australia 3000
TEL: (03) 9823 5533
FAX: (03) 9823 5534
Email info@hpc.com.au
http://www.hpc.com.au
AEN 24 060 185 770
AEN 030 050 806 770

SYDNEY
Level 6, 61 Market Street
Sydney NSW 2000
TEL: (02) 8888 5777
FAX: (02) 8888 5746
http://www.hpc.com.au
Email info@hpc.com.au
AEN 30 050 016 506
AEN 030 050 806 770

REASON FOR ISSUE:
#4663 MP 11_0042 - MOD2

PROJECT:
HURSTVILLE PRIVATE HOSPITAL

TITLE:
SHADOW DIAGRAMS SHEET 2

DRAWING No:
DA-61
NORTH:
SCALE:
1:500@A1
PROJECT No:
40-1076
REV:
F