

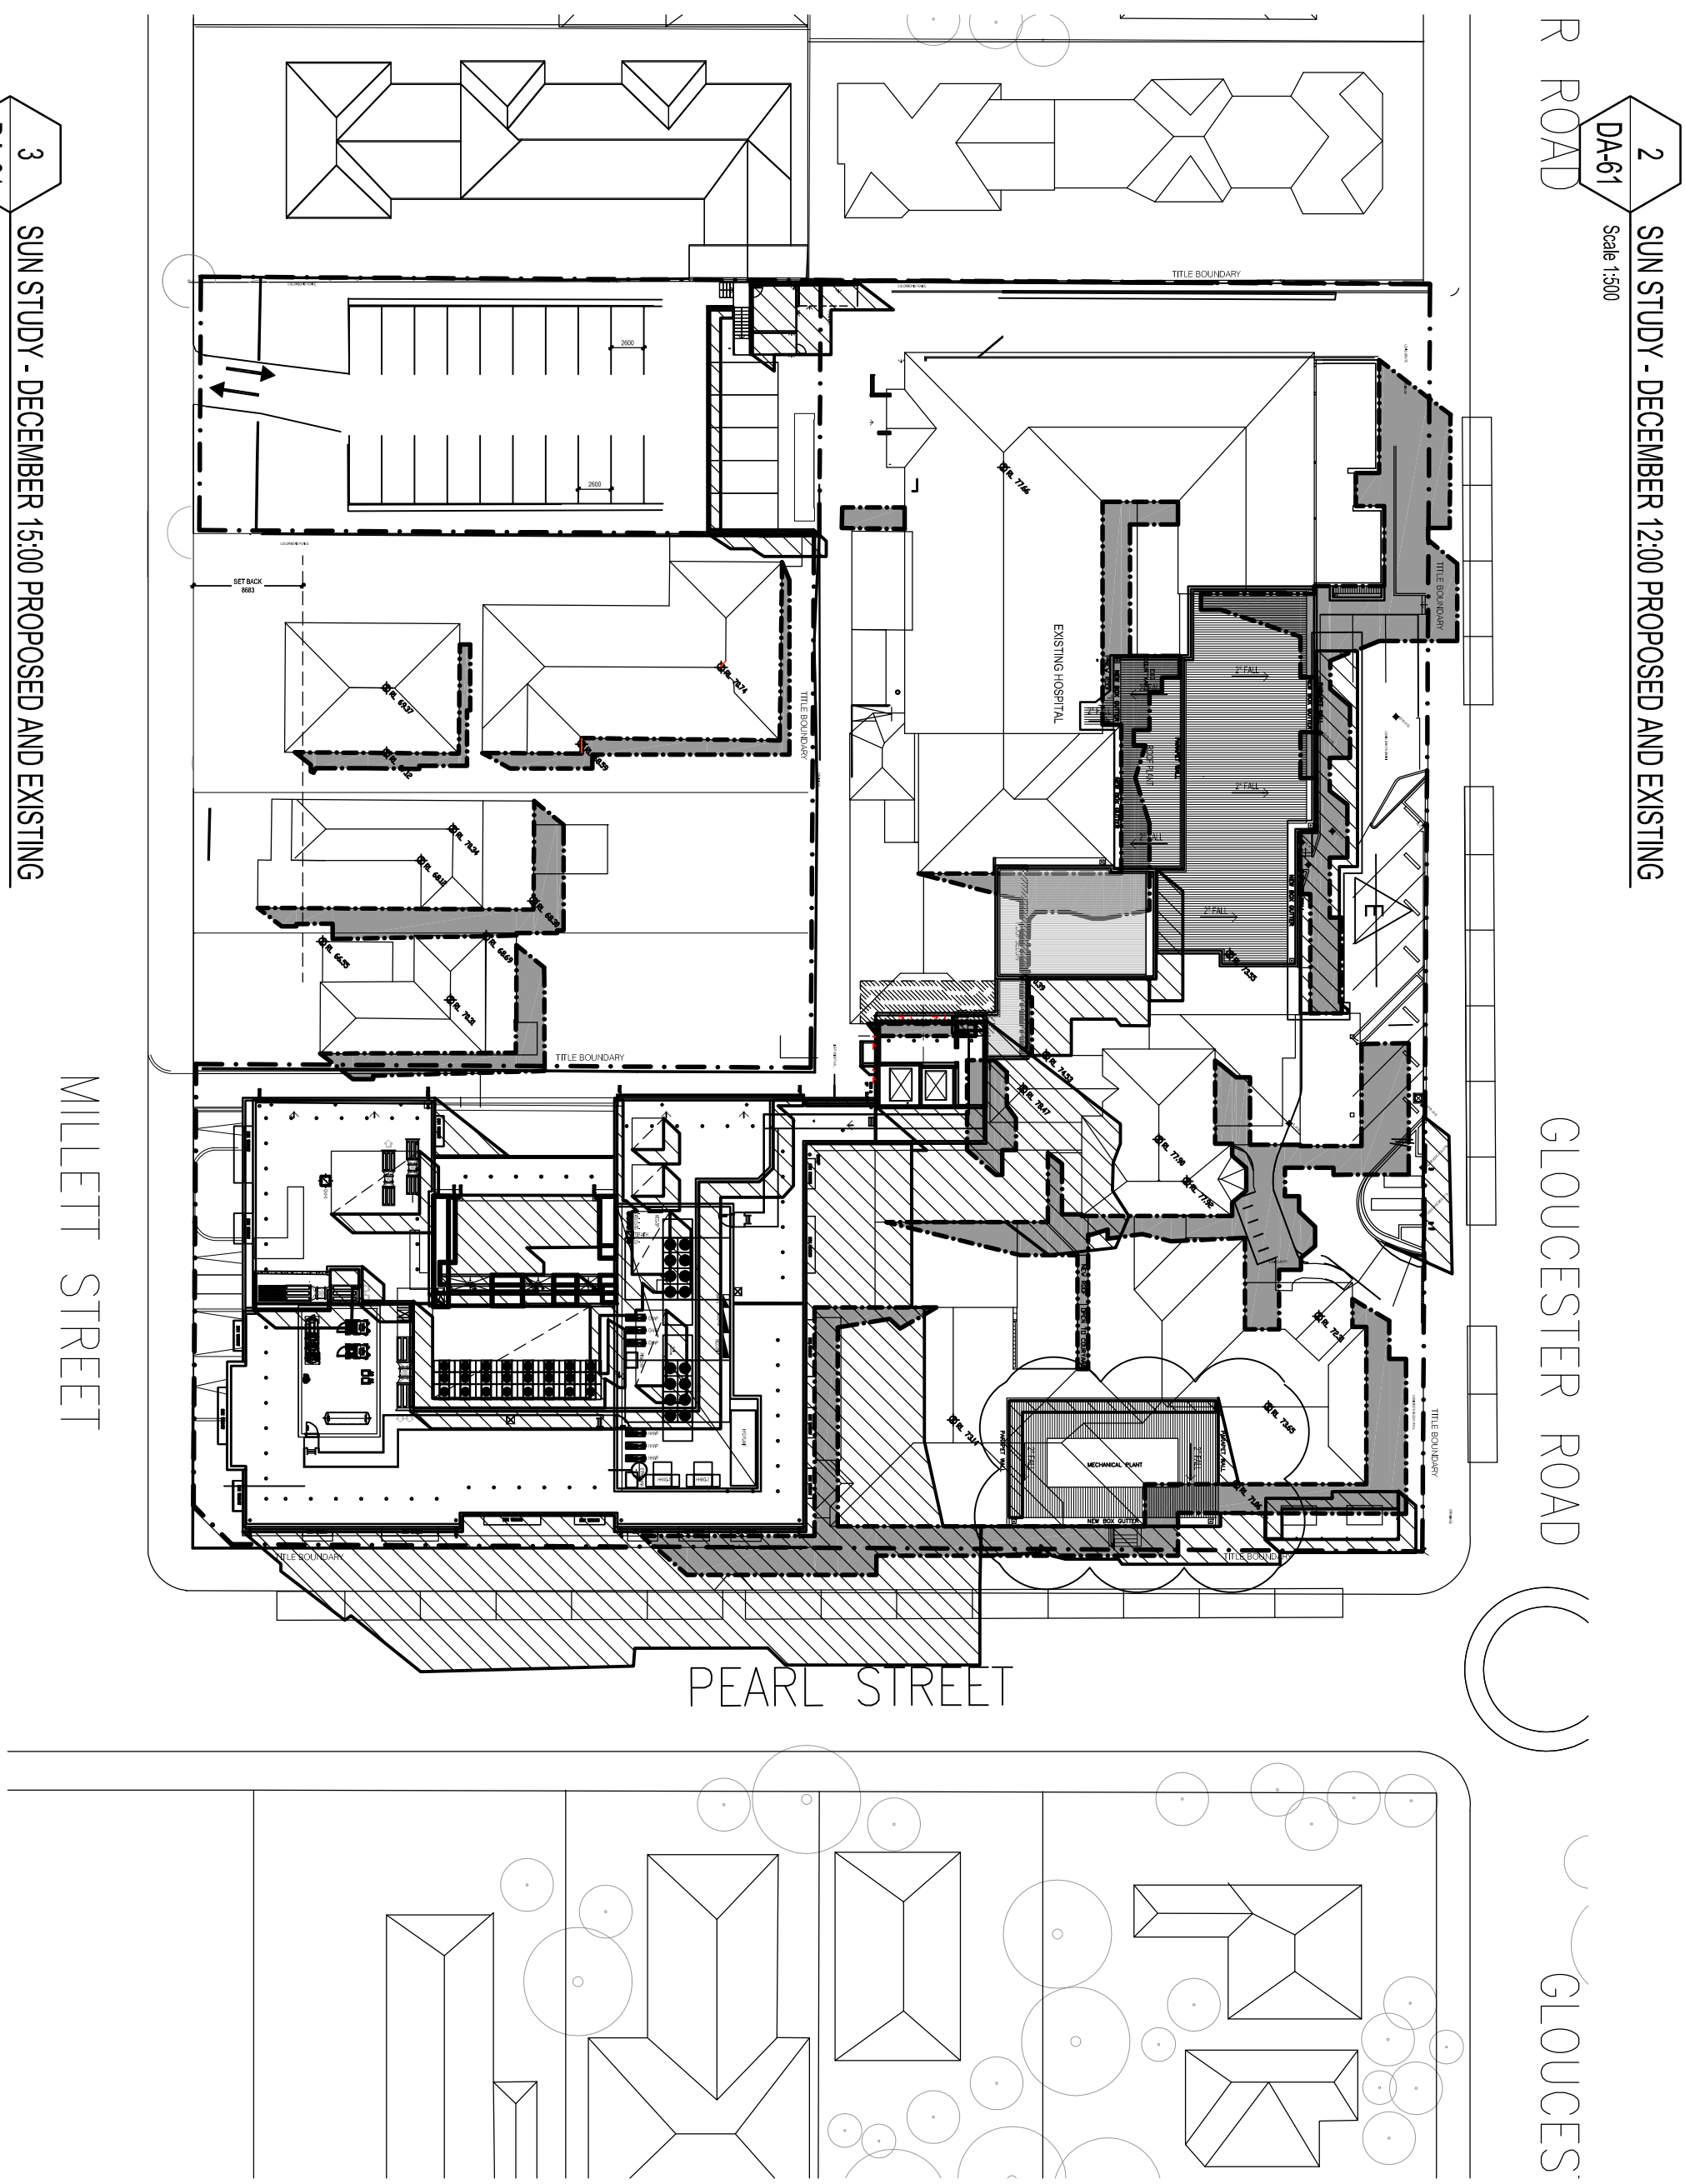


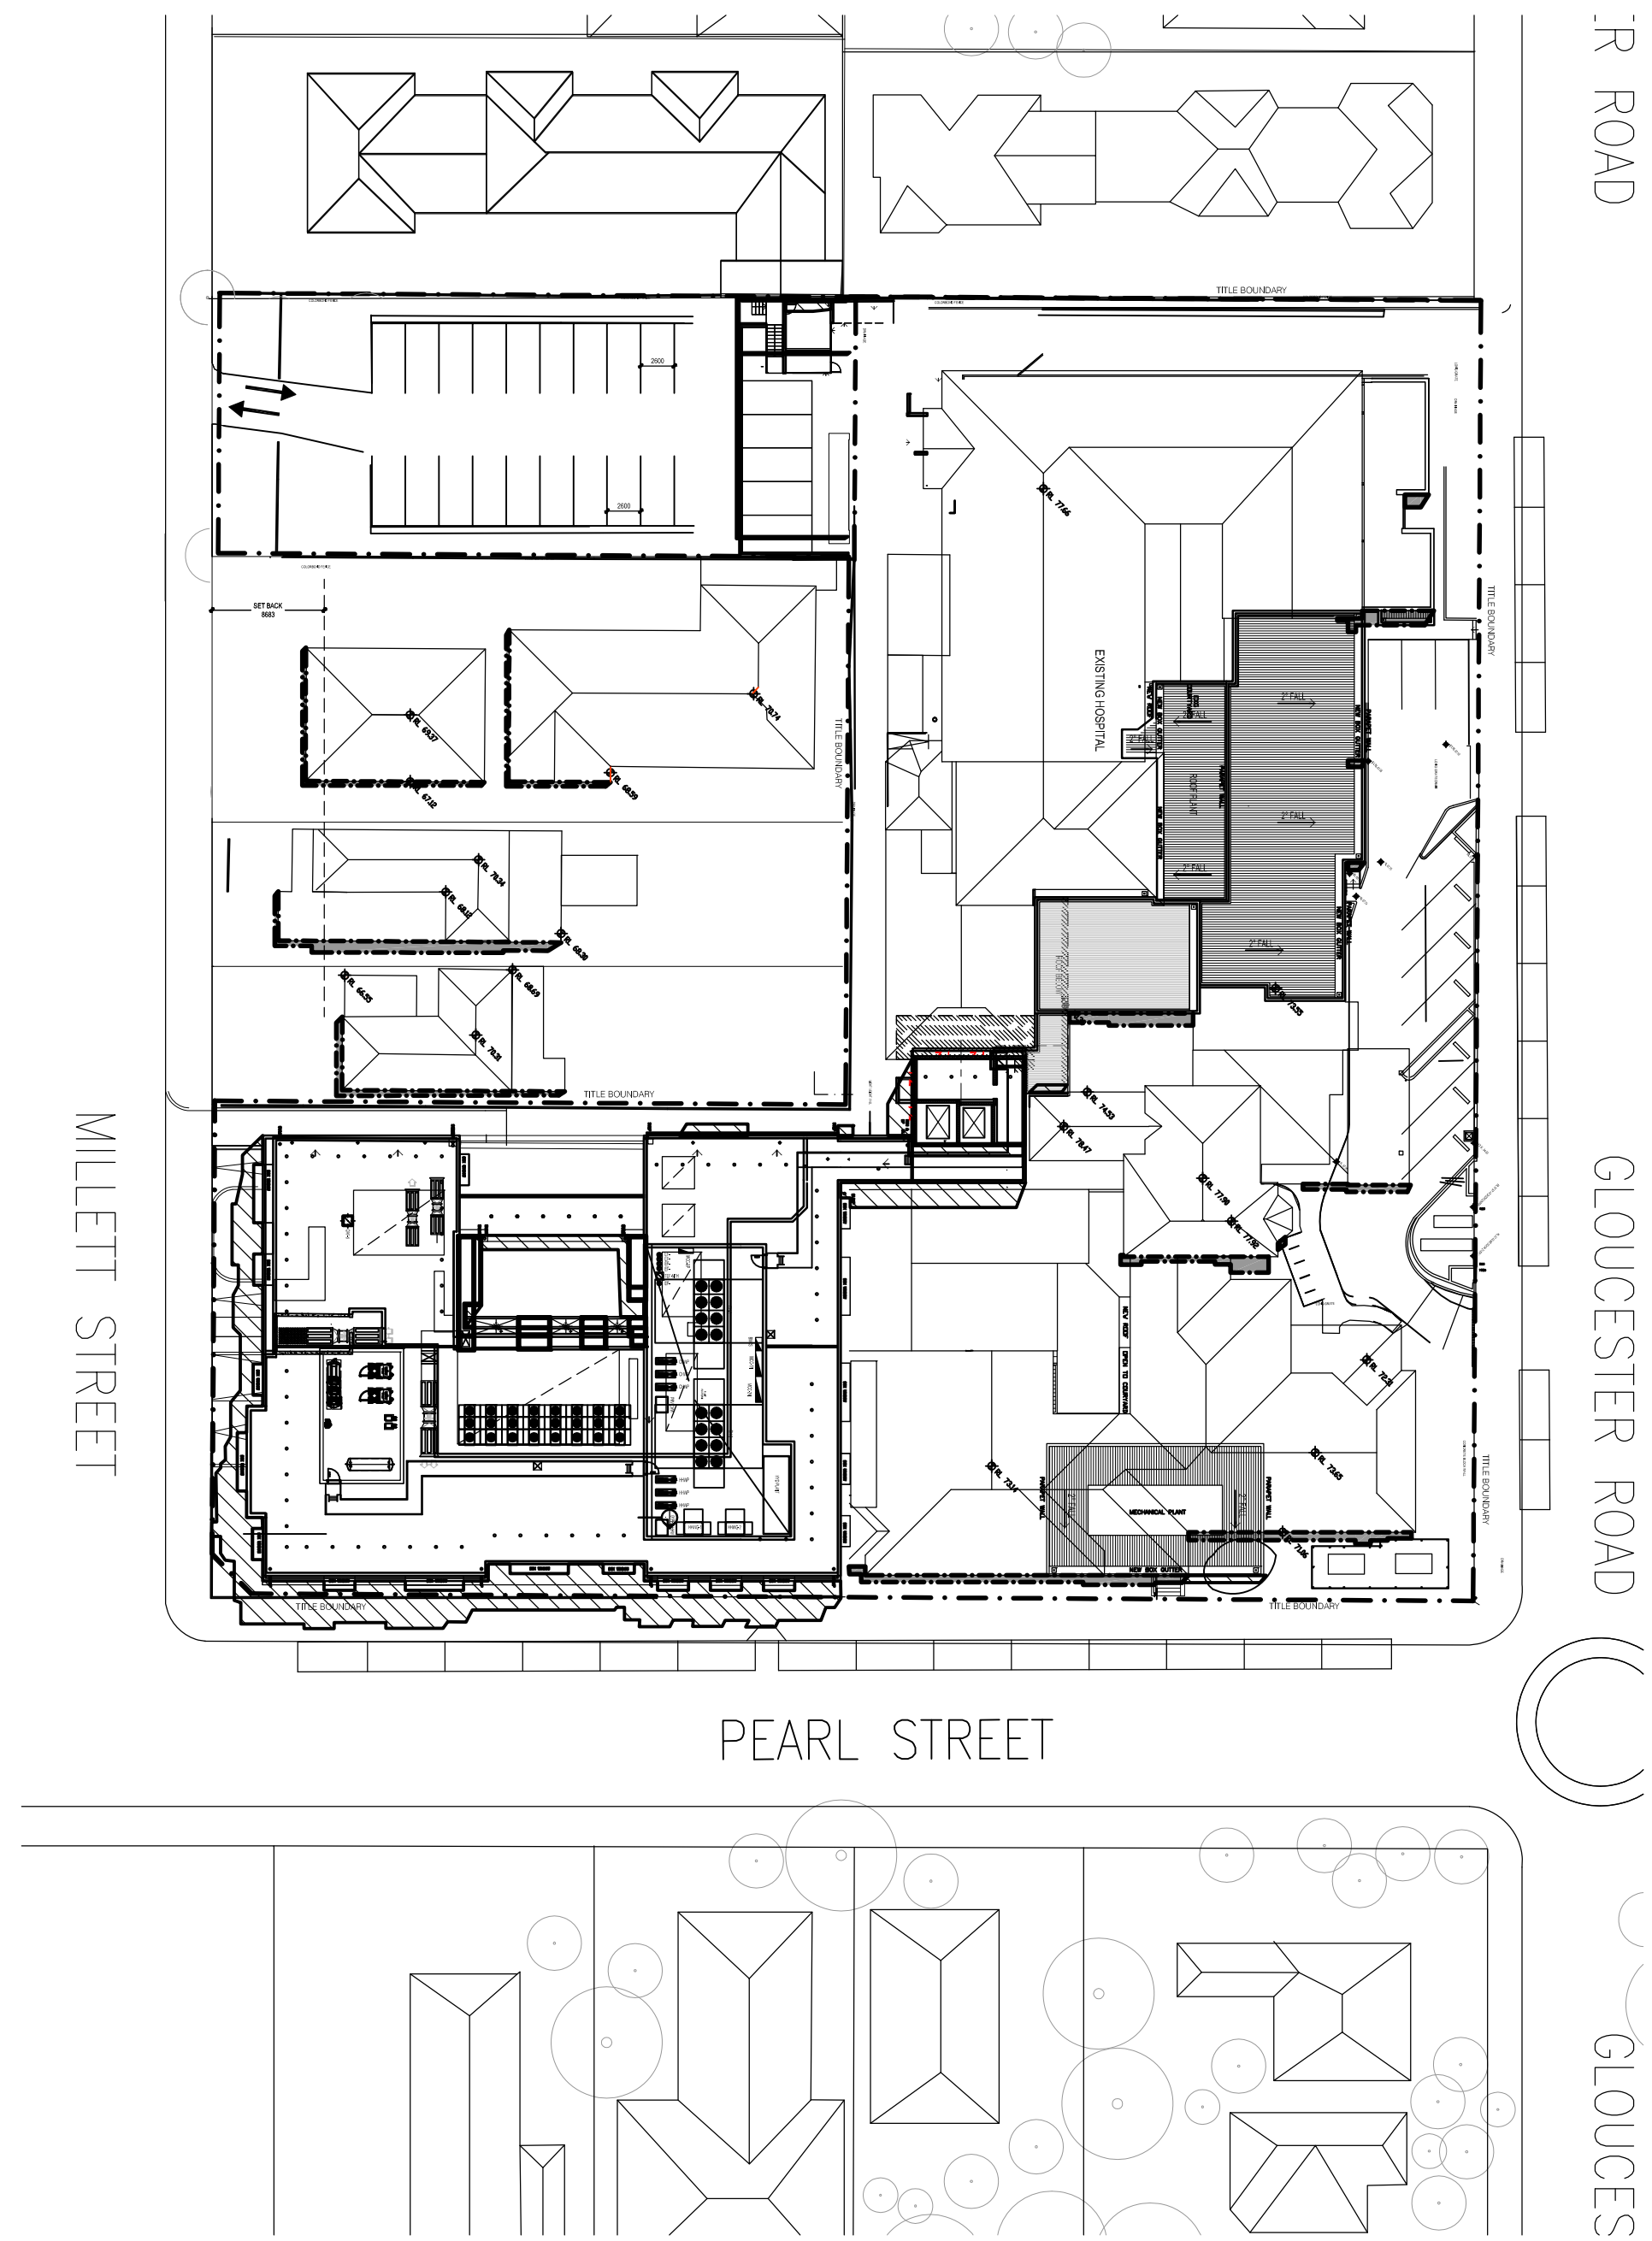

ISSUE NUMBER	DEPT	CHAMP	DATE
A. ISSUE FOR DEVELOPMENT APPROVAL	MS	PM	31.08.12
B. DA AMENDMENTS	MS	PM	04.02.13
C. DA AMENDMENTS	MS	PM	09.02.13
D. FOR REFORMATION TO TP	SS	MS	16.10.13
E. ISSUE FOR SECTION 20W	SS	MS	26.10.13
F. ISSUE FOR SECTION 20W	SS	MS	26.10.13
G. ISSUE FOR SECTION 20W	SS	CO	29.06.15

CONSULTANTS:

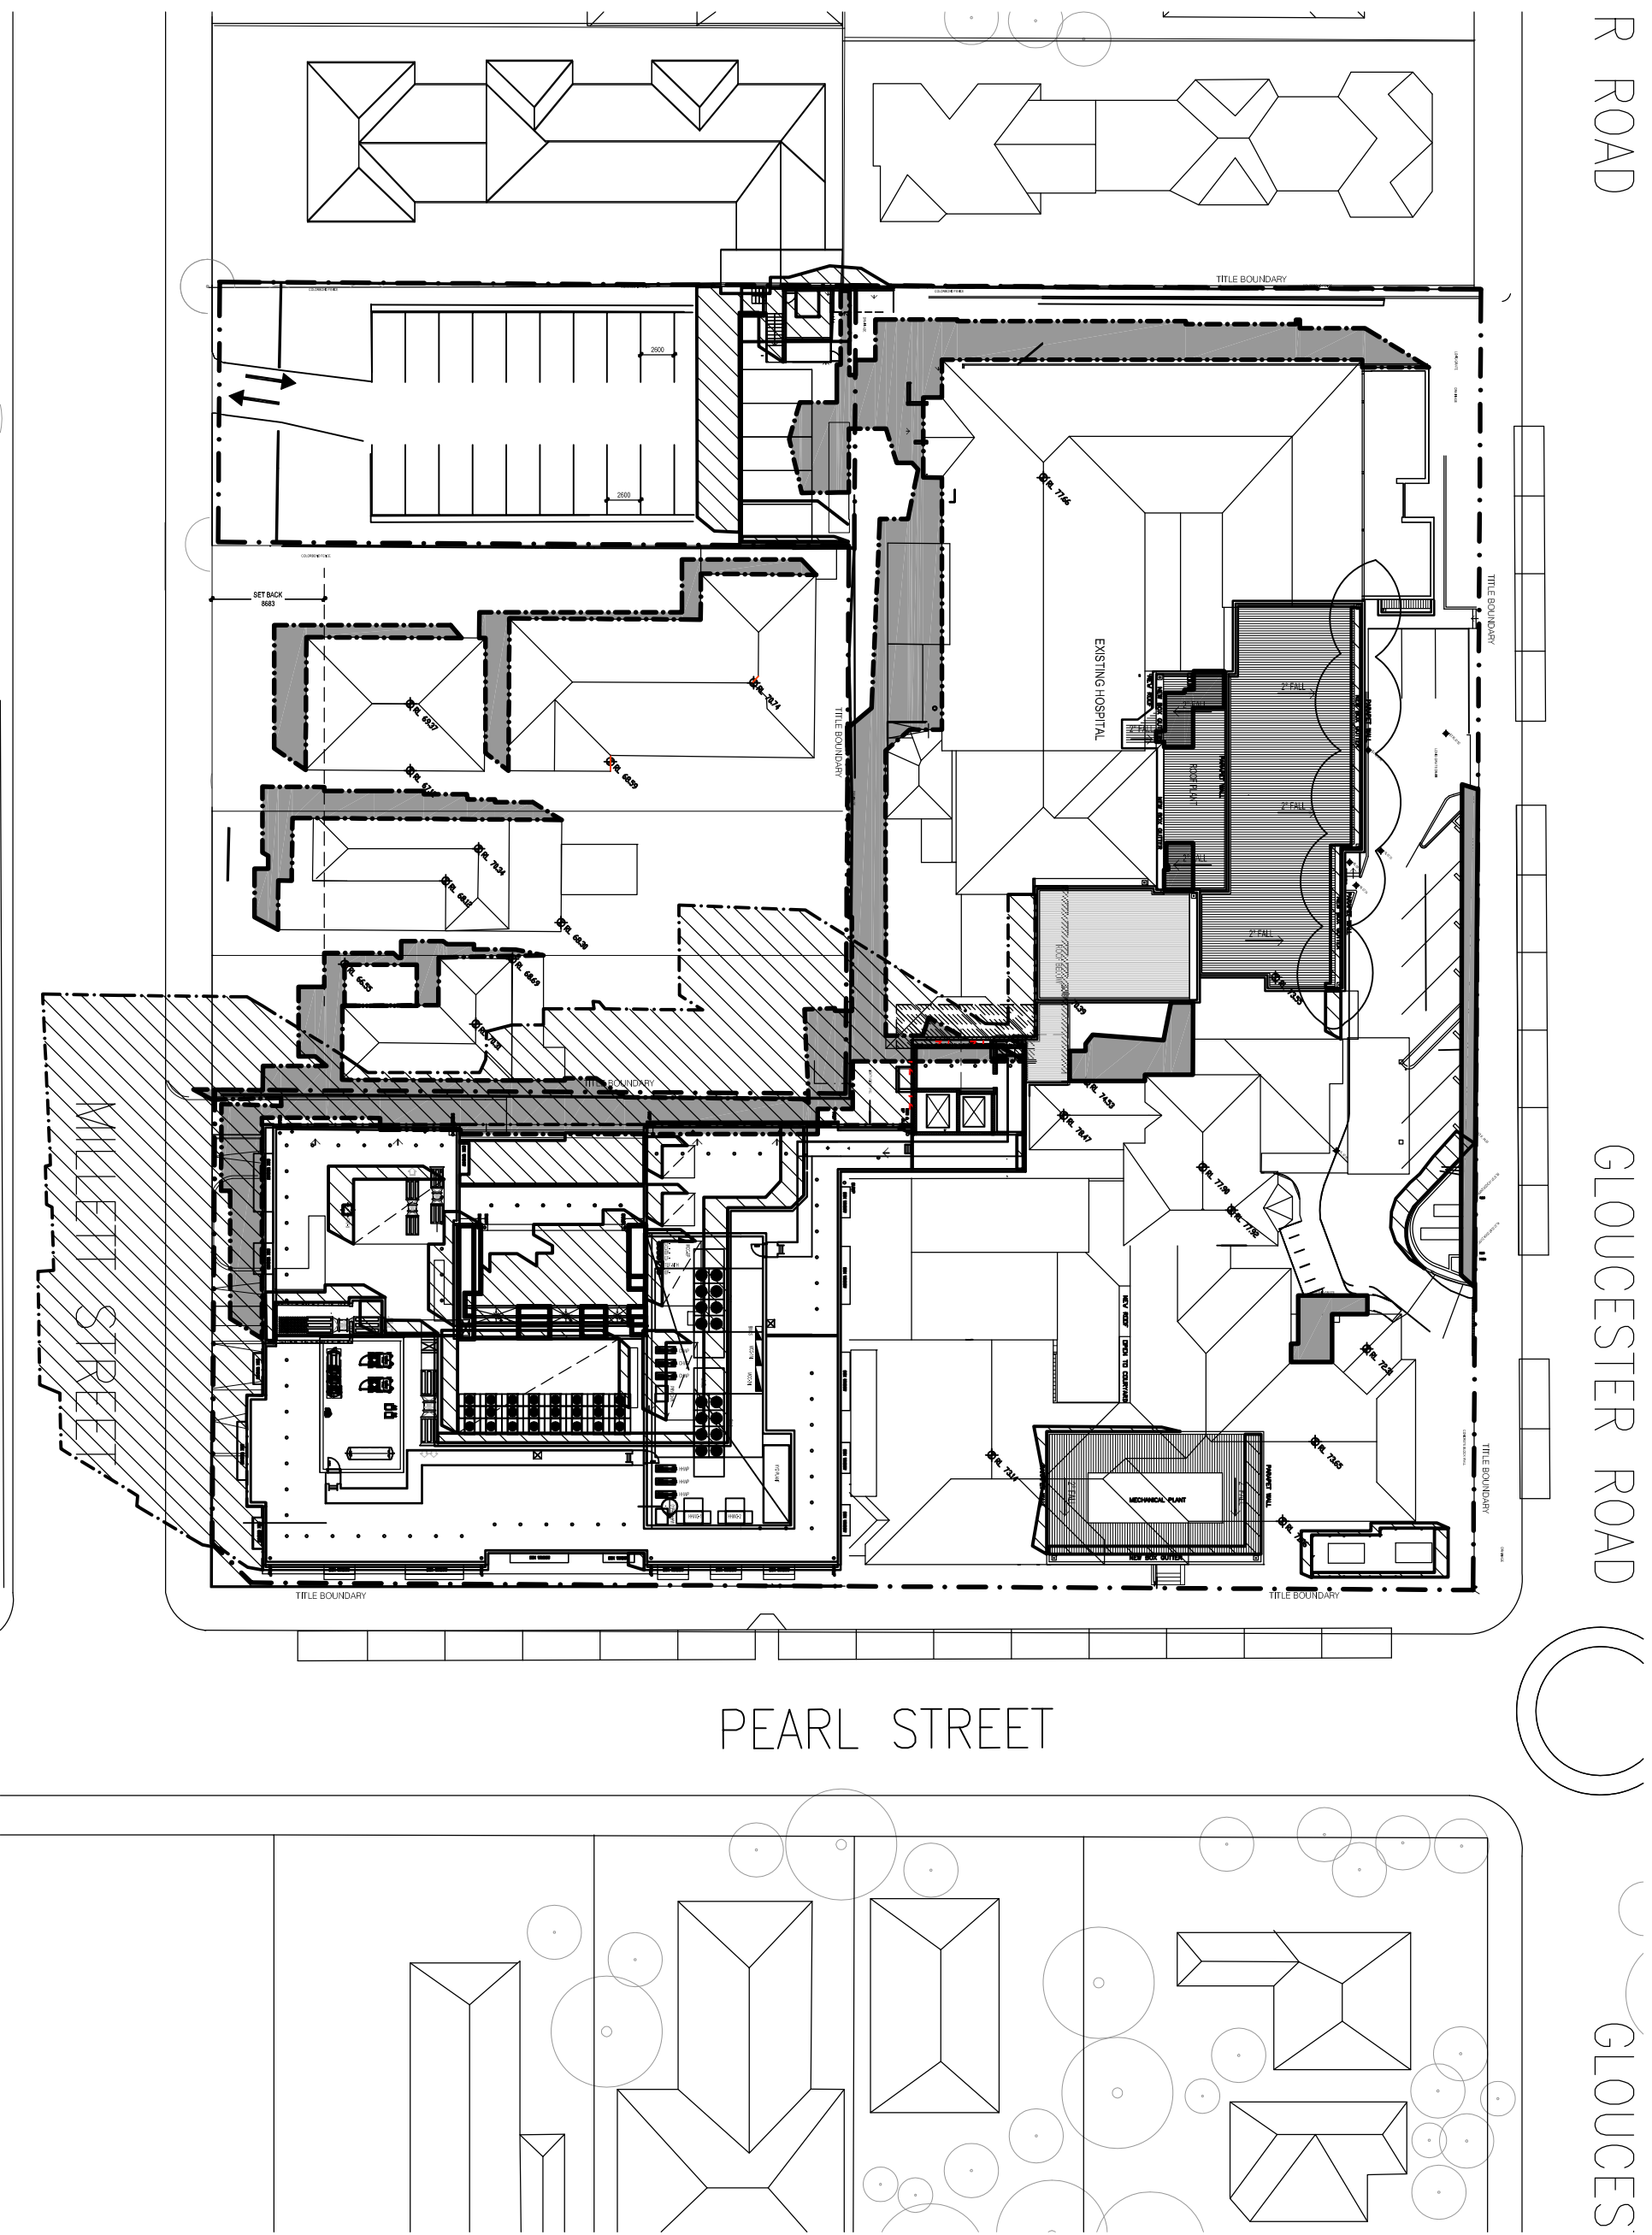

PLANNING CONSULTANTS **Science**

#health. Science SULTANTS

MELBOURNE

Northbrook Pines East
 Level 1, 525 Flinders Street,
 Melbourne VIC Australia 3000
 TEL: (03) 9028 3333
 FAX: (03) 9023 2304
<http://www.hispac.com.au>
 Email: info@hispac.com.au
 ACN: 050 195 170

SYDNEY

Level 6 N1 Market Street
 Sydney NSW Australia 2000
 TEL: (02) 8098 5777
 FAX: (02) 9098 3745
<http://www.hispac.com.au>
 Email: info@hispac.com.au
 ACN: 050 016 536

REASON FOR ISSUE:
MP 11 0042 - MOD3

PROJECT:
HURSTVILLE PRIVATE HOSPITAL

TITLE:
SHADOW DIAGRAMS SHEET 2

THE CONTRACTOR MUST VERIFY ALL DIMENSIONS ON SITE BEFORE COMMENCING ANY WORK OR MAKING OF ANY SHOP DRAWINGS. FIGUR DIMENSIONS MUST BE USED IN PREFERENCE TO SCALED DIMENSIONS. ALL SCALED DIMENSIONS MUST BE VERIFIED ON SITE. THIS DRAWING IS COPYRIGHT AND REMAINS THE PROPERTY OF THE ARCHITECT.

DRAWING NO

DA-61

NORTH: SCALE:

PROJECT No:

REV: